



Department
for Transport

Road Traffic Regulation Act 1984 Sections 64 and 65

Authorisation of traffic signs and special directions

Accessible transcript

Secretary of State for Transport's traffic authorisation of traffic signs for the purpose of informing road users of entry requirements on roads for which Oxfordshire County Council is the traffic authority.

The following pages contain a copy of the text from the Secretary of State for Transport's traffic authorisation regarding the above traffic signs.

A scanned copy of the signed authorisation and supporting documents from the application are appended to this letter. The supporting material is submitted to the Department for Transport by a third party. You should refer to the party involved for accessible copies of the supporting material.



ROAD TRAFFIC REGULATION ACT 1984 – SECTIONS 64 AND 65
AUTHORISATION OF TRAFFIC SIGNS AND SPECIAL DIRECTIONS

The Secretary of State for Transport, in exercise of her powers under Sections 64 and 65 of the Road Traffic Regulation Act 1984, and of all other powers enabling her in that behalf, for the purpose of informing road users of entry requirements on roads for which Oxfordshire County Council is the traffic authority, hereby:-

1. authorises the erection at or within 5 metres of the sites shown schematically on the attached plan numbered GT50/120/0039-1 of a traffic sign consisting of a plate (hereinafter referred to as “the authorised plate A”) conforming as to size, colour and character with that shown on the attached drawing numbered GT50/120/0039-2; and
2. authorises the erection at or within 5 metres of the sites shown schematically on the attached plan numbered GT50/120/0039-1 of a traffic sign consisting of a plate (hereinafter referred to as “the authorised plate B”) conforming as to size, colour and character with that shown on the attached drawing numbered GT50/120/0039-3; and
3. authorises the erection at or within 5 metres of the site shown schematically on the attached plan numbered GT50/120/0039-1 of a traffic sign consisting of a plate (hereinafter referred to as “the authorised plate C”) conforming as to size, colour and character with that shown on the attached drawing numbered GT50/120/0039-4; and
4. directs that the authorised plates A, B and C shall be used with the sign to diagram 619 in Schedule 3, Part 2, Item 12 of the Traffic Signs Regulations 2016 (Part 1 of S.I. 2012/362, “the 2016 Regulations”); and
5. directs that the provisions of Schedule 3, Parts 1 to 5 of the 2016 Regulations shall apply to the authorised plates A, B and C in the same manner as they apply to the sign described in Schedule 3, Part 3, Item 15 of those Regulations; and



6. directs that it is a condition of this authorisation that the authorised plates A, B and C may be placed only to indicate the effect of a corresponding Traffic Regulation Order; and
7. directs, without prejudice to any statutory provision to the like effect, that it is a condition of this authorisation that the erection of the authorised plates A, B and C at or near the said sites shall continue to have effect only until such day as may be appointed by one month's notice given by the Secretary of State in writing to the traffic authority for the removal or alteration of the authorised plates A, B and C and on that day the said authorisation shall, without prejudice to the giving of any further authorisation or direction, cease to have effect.

The provisions of Regulations 5, 7, 8 and 11 of the 2016 Regulations shall apply to the authorised plates A, B and C in the same manner as they apply to the plate described in Schedule 3, Part 3, Item 15 of those Regulations.

Dated *11 November 2024*

Signed by authority of the Secretary of State

.....
A Delegated Official of the Department for Transport



Department
for Transport

**SCANNED
AUTHORISATION
AND SUPPORTING
DOCUMENTS
FOLLOW**



ROAD TRAFFIC REGULATION ACT 1984 – SECTIONS 64 AND 65
AUTHORISATION OF TRAFFIC SIGNS AND SPECIAL DIRECTIONS

The Secretary of State for Transport, in exercise of her powers under Sections 64 and 65 of the Road Traffic Regulation Act 1984, and of all other powers enabling her in that behalf, for the purpose of informing road users of entry requirements on roads for which Oxfordshire County Council is the traffic authority, hereby:-

1. authorises the erection at or within 5 metres of the sites shown schematically on the attached plan numbered GT50/120/0039-1 of a traffic sign consisting of a plate (hereinafter referred to as “the authorised plate A”) conforming as to size, colour and character with that shown on the attached drawing numbered GT50/120/0039-2; and
2. authorises the erection at or within 5 metres of the sites shown schematically on the attached plan numbered GT50/120/0039-1 of a traffic sign consisting of a plate (hereinafter referred to as “the authorised plate B”) conforming as to size, colour and character with that shown on the attached drawing numbered GT50/120/0039-3; and
3. authorises the erection at or within 5 metres of the site shown schematically on the attached plan numbered GT50/120/0039-1 of a traffic sign consisting of a plate (hereinafter referred to as “the authorised plate C”) conforming as to size, colour and character with that shown on the attached drawing numbered GT50/120/0039-4; and
4. directs that the authorised plates A, B and C shall be used with the sign to diagram 619 in Schedule 3, Part 2, Item 12 of the Traffic Signs Regulations 2016 (Part 1 of S.I. 2012/362, “the 2016 Regulations”); and
5. directs that the provisions of Schedule 3, Parts 1 to 5 of the 2016 Regulations shall apply to the authorised plates A, B and C in the same manner as they apply to the sign described in Schedule 3, Part 3, Item 15 of those Regulations; and




6. directs that it is a condition of this authorisation that the authorised plates A, B and C may be placed only to indicate the effect of a corresponding Traffic Regulation Order; and
7. directs, without prejudice to any statutory provision to the like effect, that it is a condition of this authorisation that the erection of the authorised plates A, B and C at or near the said sites shall continue to have effect only until such day as may be appointed by one month's notice given by the Secretary of State in writing to the traffic authority for the removal or alteration of the authorised plates A, B and C and on that day the said authorisation shall, without prejudice to the giving of any further authorisation or direction, cease to have effect.


The provisions of Regulations 5, 7, 8 and 11 of the 2016 Regulations shall apply to the authorised plates A, B and C in the same manner as they apply to the plate described in Schedule 3, Part 3, Item 15 of those Regulations.

Dated *11 November 2024*


Signed by authority of the Secretary of State

 


.....
A Delegated Official of the Department for Transport

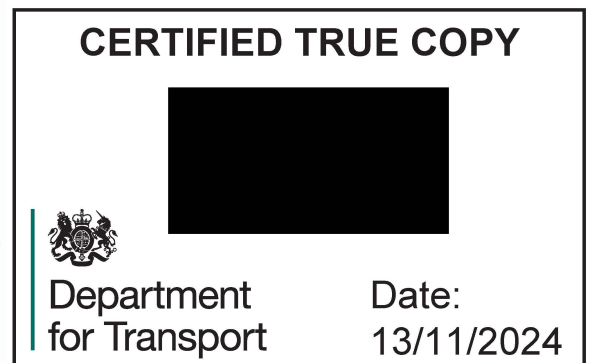

P:\2. Network Management\Parking Control\SCHEMES & MAINTENANCE\1. Oxford City1 Live Projects\Westgate bus link\Westgate bus link v1.dwg

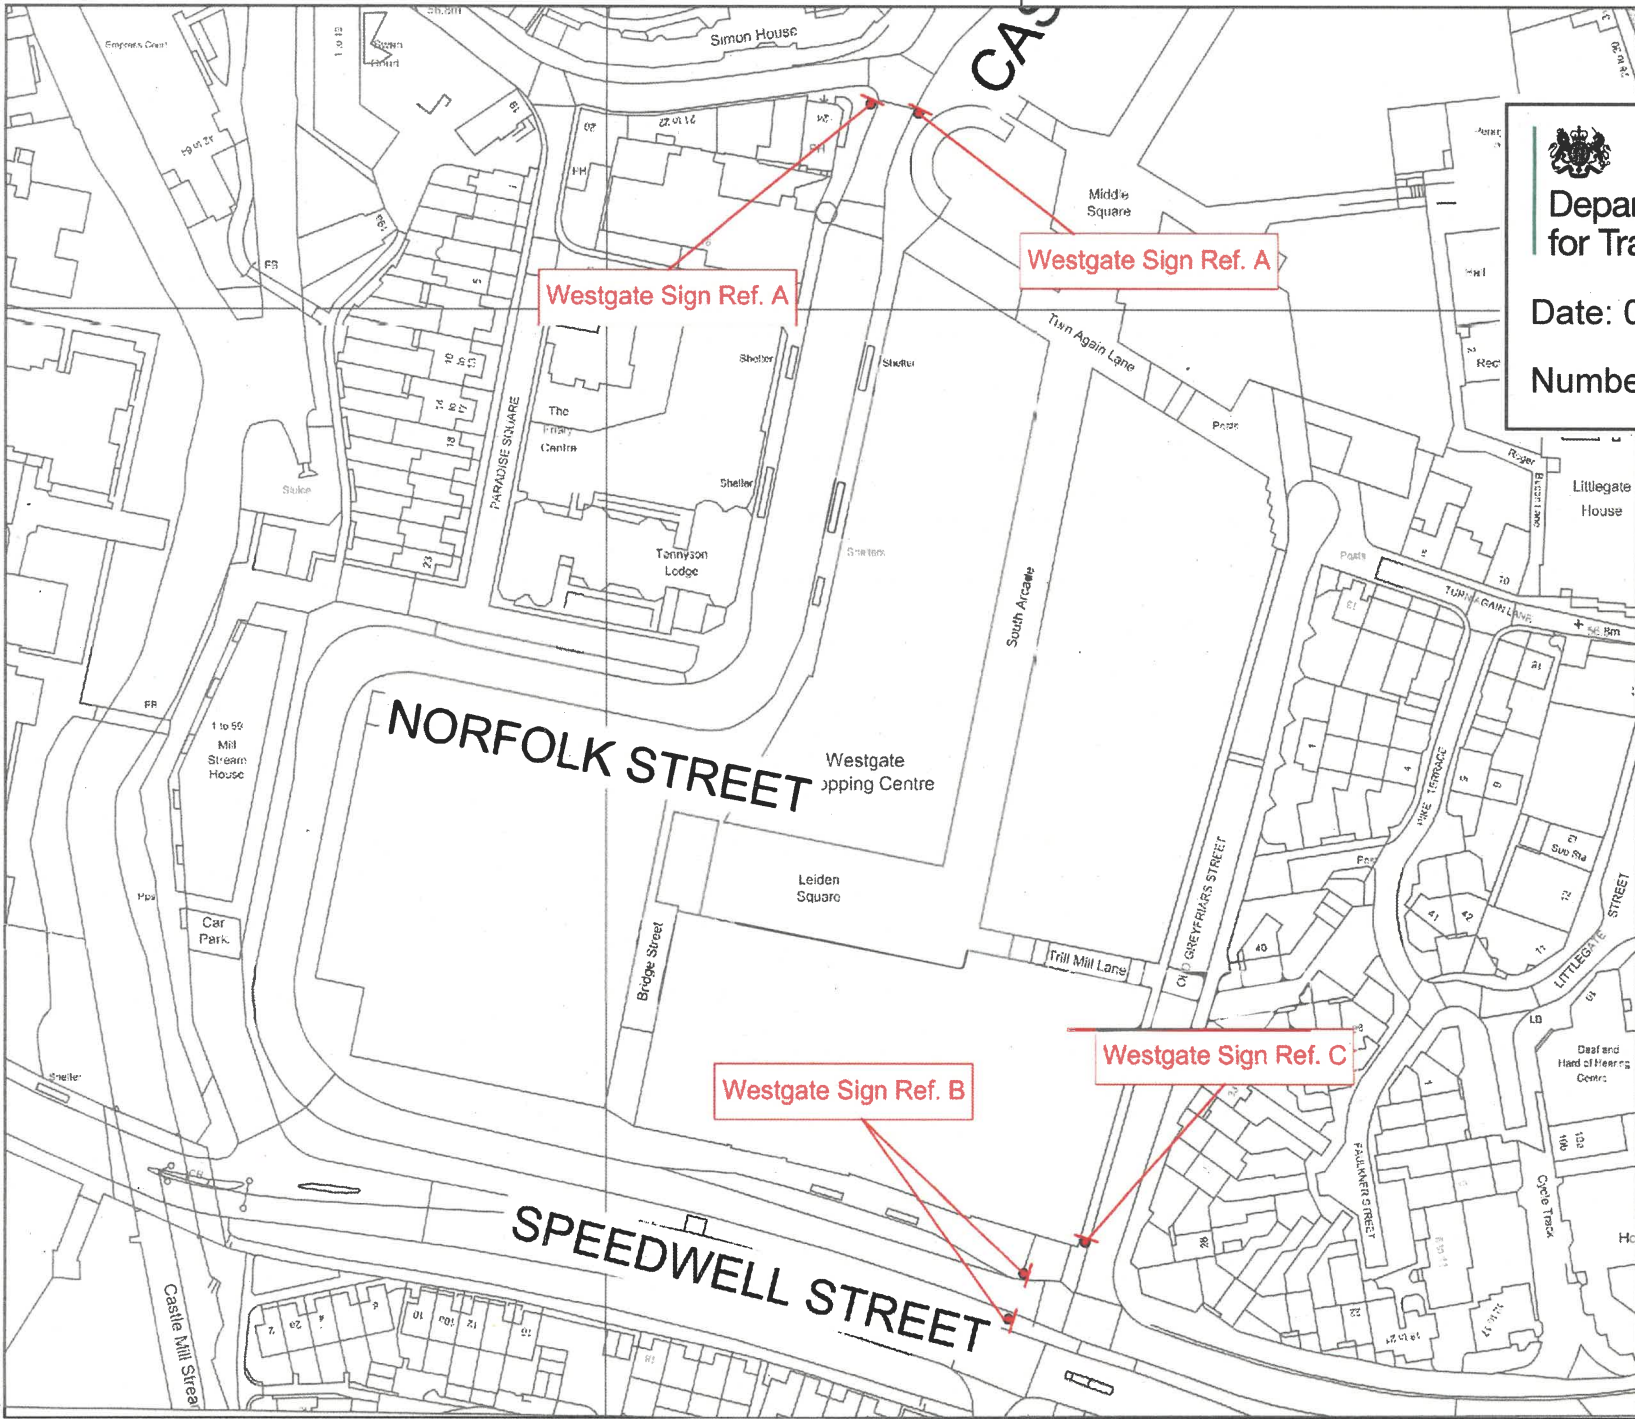


Department for Transport
 Date: 06 November 2024
 Number: GT50/120/0039-1

SAFETY, HEALTH AND ENVIRONMENTAL INFORMATION

IN ADDITION TO THE HAZARDS/RISKS NORMALLY ASSOCIATED WITH THE TYPES OF WORK DETAILED ON THIS DRAWING, NOTE THE FOLLOWING SIGNIFICANT RESIDUAL RISKS

CONSTRUCTION	(ENTER NONE IF APPL. CABLE)
MAINTENANCE/CLEANING	(ENTER NONE IF APPL. CABLE)
USE	(ENTER NONE IF APPL. CABLE)
DECOMMISSIONING/DEMOLITION	(ENTER NONE IF APPL. CABLE)

© Crown Copyright and Database rights 10023348 2017

Rev.	Date	Purpose of revision	Drawn	Checked	Approved

 **OXFORDSHIRE COUNTY COUNCIL**

Dawn Jenkins
 Director for Infrastructure Delivery
 Communities
 Oxfordshire County Council
 County Hall
 New Road
 Oxford
 OX1 1ND
 Tel: 045 310 1111

Project title
**Westgate Bus Link
 Taxi amendments
 2024**

Drawing title
**DFT Sign Authorisation
 Speedwell Street / Castle Street
 Oxford**

Drawing Status: **Design**

Scale @ A1	Drawn by	Checked by	Approved by
1:1500	JW		
Date drawn	Date of doc	Date approved	
04.10.24			

Oxfordshire Project No. & File Ref.
 Drawing No. DFT/AUTH/WST24 Revision v1



Scheme Ref.	West Gate bus link		
Sign Ref.	619 (Sign Ref A)	x-height	50.0
Letter colour	N/A	SIGN FACE	
Background	GREY	Width	760mm
Border	N/A	Height	1345mm
Material	Class R3B-UK	Area	1.02m ²



Scheme Ref.	Westgate bus link		
Sign Ref.	Sub-plate	x-height	50.0
Letter colour	BLACK	SIGN FACE	
Background	WHITE	Width	670 mm
Border	BLACK	Height	590 mm
Material	Class R3B-UK	Area	0.40 m ²

Westgate Sign Ref. A

Scale: 1:1250
 Dimensions (mm):
 Width: 760
 Height: 1345
 x-height: 50.0
 Area: 1.02 m sq

Colours: Black on white
 Material:
 BS EN 12899-1:2007
 class: R3B-UK



Department
for Transport

Date: 06 November 2024

Number: GT50/120/0039-2



Westgate
Sign Ref. B

Scale: 1:1250
Dimensions (mm):
Width: 820
Height: 1570
x-height: 50.0
Area: 1.28 m sq

Colours: Black on white
Material:
BS EN 12899-1:2007
class: R3B-UK



Scheme Ref.	West Gate bus link		
Sign Ref.	619 (Sign Ref B)	x-height	50.0
Letter colour	N/A	SIGN FACE	
Background	GREY	Width	820mm
Border	N/A	Height	1570mm
Material	Class R3B-UK	Area	1.28m ²

Scheme Ref.	Westgate bus link		
Sign Ref.	Sub-plate	x-height	50.0
Letter colour	BLACK	SIGN FACE	
Background	WHITE	Width	670 mm
Border	BLACK	Height	810 mm
Material	Class R3B-UK	Area	0.54 m ²



Department
for Transport

Date: 06 November 2024

Number: GT50/120/0039-3



Westgate
Sign Ref. C

Scale: 1:1250
 Dimensions (mm):
 Width: 820
 Height: 1710
 x-height: 50.0
 Area: 1.40 m sq

Colours: Black on white
 Material:
 BS EN 12899-1:2007
 class: R3B-UK



Scheme Ref.	West Gate bus link	
Sign Ref.	619 (Sign Ref C)	x-height 50.0
Letter colour	N/A	SIGN FACE
Background	GREY	Width 820mm
Border	N/A	Height 1710mm
Material	Class R3B-UK	Area 1.40m ²

Scheme Ref.	Westgate bus link	
Sign Ref.	Sub plate	x-height 50.0
Letter colour	BLACK	SIGN FACE
Background	WHITE	Width 670 mm
Border	BLACK	Height 955 mm
Material	Class R3B-UK	Area 0.64 m ²



Department
for Transport

Date: 06 November 2024

Number: GT50/120/0039-4