



Department
for Transport

Road Traffic Regulation Act 1984 Sections 64 and 65

Authorisation of traffic signs and special directions

Accessible transcript

Secretary of State for Transport's traffic authorisation of traffic signs for the purpose of informing road users of a time-limited cycling prohibition in Sheep Street, Bicester for which Oxfordshire County Council is the traffic authority.

The following pages contain a copy of the text from the Secretary of State for Transport's traffic authorisation regarding the above traffic signs.

A scanned copy of the signed authorisation and supporting documents from the application are appended to this letter. The supporting material is submitted to the Department for Transport by a third party. You should refer to the party involved for accessible copies of the supporting material.



**ROAD TRAFFIC REGULATION ACT 1984 – SECTIONS 64 AND 65
AUTHORISATION OF TRAFFIC SIGNS AND SPECIAL DIRECTIONS**

The Secretary of State for Transport, in exercise of her powers under Sections 64 and 65 of the Road Traffic Regulation Act 1984, and of all other powers enabling her in that behalf, for the purpose of informing road users of a time-limited cycling prohibition in Sheep Street, Bicester for which Oxfordshire County Council is the traffic authority, hereby:-

1. authorises the erection at or within 5 metres of the sites shown schematically on the attached plan numbered GT50/120/0041-1 of a traffic sign consisting of a plate (hereinafter referred to as “the authorised plate”) conforming as to size, colour and character with that shown on the attached drawing numbered GT50/120/0041-2; and
2. directs that the authorised plate shall only be used with the sign to diagram 951 in Schedule 3, Part 2, Item 21 to the Traffic Signs Regulations 2016 (Part 1 of S.I. 2016/362, “the 2016 Regulations”); and
3. directs that the provisions of Schedule 3, Parts 1 to 5 of the 2016 Regulations shall apply to the authorised plate in the same manner as they apply to the sign described in Schedule 3, Part 3, Item 8 of those Regulations; and
4. directs that the time period shown on the authorised plate may be varied to a permitted expressions of time periods, days and dates as shown in Schedule 18, Part 1 of the 2016 Regulations; and
5. directs that it is a condition of this authorisation that the authorised plate may be placed only to indicate the effect of a corresponding Traffic Regulation Order; and



6. directs, without prejudice to any statutory provision to the like effect, that it is a condition of this authorisation that the erection of the authorised plate at or near the said sites shall continue to have effect only until such day as may be appointed by one month's notice given by the Secretary of State in writing to the traffic authority for the removal or alteration of the authorised plate and on that day the said authorisation shall, without prejudice to the giving of any further authorisation or direction, cease to have effect.

The provisions of Regulations 5, 6, 7, 8 and 11 of the 2016 Regulations shall apply to the authorised plate in the same manner as they apply to the plate described in Schedule 3, Part 3, Item 8 of those Regulations.

Dated *02 December 2024*

Signed by authority of the Secretary of State

.....
A Delegated Official of the Department for Transport



Department
for Transport

**SCANNED
AUTHORISATION
AND SUPPORTING
DOCUMENTS
FOLLOW**



**ROAD TRAFFIC REGULATION ACT 1984 – SECTIONS 64 AND 65
AUTHORISATION OF TRAFFIC SIGNS AND SPECIAL DIRECTIONS**

The Secretary of State for Transport, in exercise of her powers under Sections 64 and 65 of the Road Traffic Regulation Act 1984, and of all other powers enabling her in that behalf, for the purpose of informing road users of a time-limited cycling prohibition in Sheep Street, Bicester for which Oxfordshire County Council is the traffic authority, hereby:-

1. authorises the erection at or within 5 metres of the sites shown schematically on the attached plan numbered GT50/120/0041-1 of a traffic sign consisting of a plate (hereinafter referred to as “the authorised plate”) conforming as to size, colour and character with that shown on the attached drawing numbered GT50/120/0041-2; and
2. directs that the authorised plate shall only be used with the sign to diagram 951 in Schedule 3, Part 2, Item 21 to the Traffic Signs Regulations 2016 (Part 1 of S.I. 2016/362, “the 2016 Regulations”); and
3. directs that the provisions of Schedule 3, Parts 1 to 5 of the 2016 Regulations shall apply to the authorised plate in the same manner as they apply to the sign described in Schedule 3, Part 3, Item 8 of those Regulations; and
4. directs that the time period shown on the authorised plate may be varied to a permitted expressions of time periods, days and dates as shown in Schedule 18, Part 1 of the 2016 Regulations; and
5. directs that it is a condition of this authorisation that the authorised plate may be placed only to indicate the effect of a corresponding Traffic Regulation Order; and




6. directs, without prejudice to any statutory provision to the like effect, that it is a condition of this authorisation that the erection of the authorised plate at or near the said sites shall continue to have effect only until such day as may be appointed by one month's notice given by the Secretary of State in writing to the traffic authority for the removal or alteration of the authorised plate and on that day the said authorisation shall, without prejudice to the giving of any further authorisation or direction, cease to have effect.


The provisions of Regulations 5, 6, 7, 8 and 11 of the 2016 Regulations shall apply to the authorised plate in the same manner as they apply to the plate described in Schedule 3, Part 3, Item 8 of those Regulations.


Dated *02 December 2024*

Signed by authority of the Secretary of State

 

.....
A Delegated Official of the Department for Transport

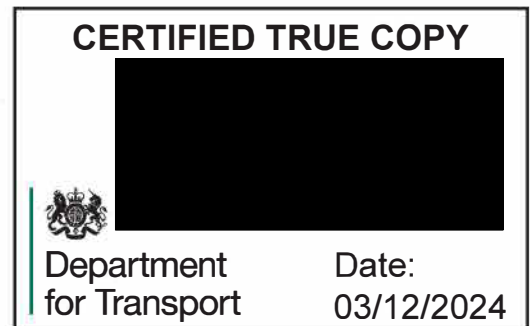

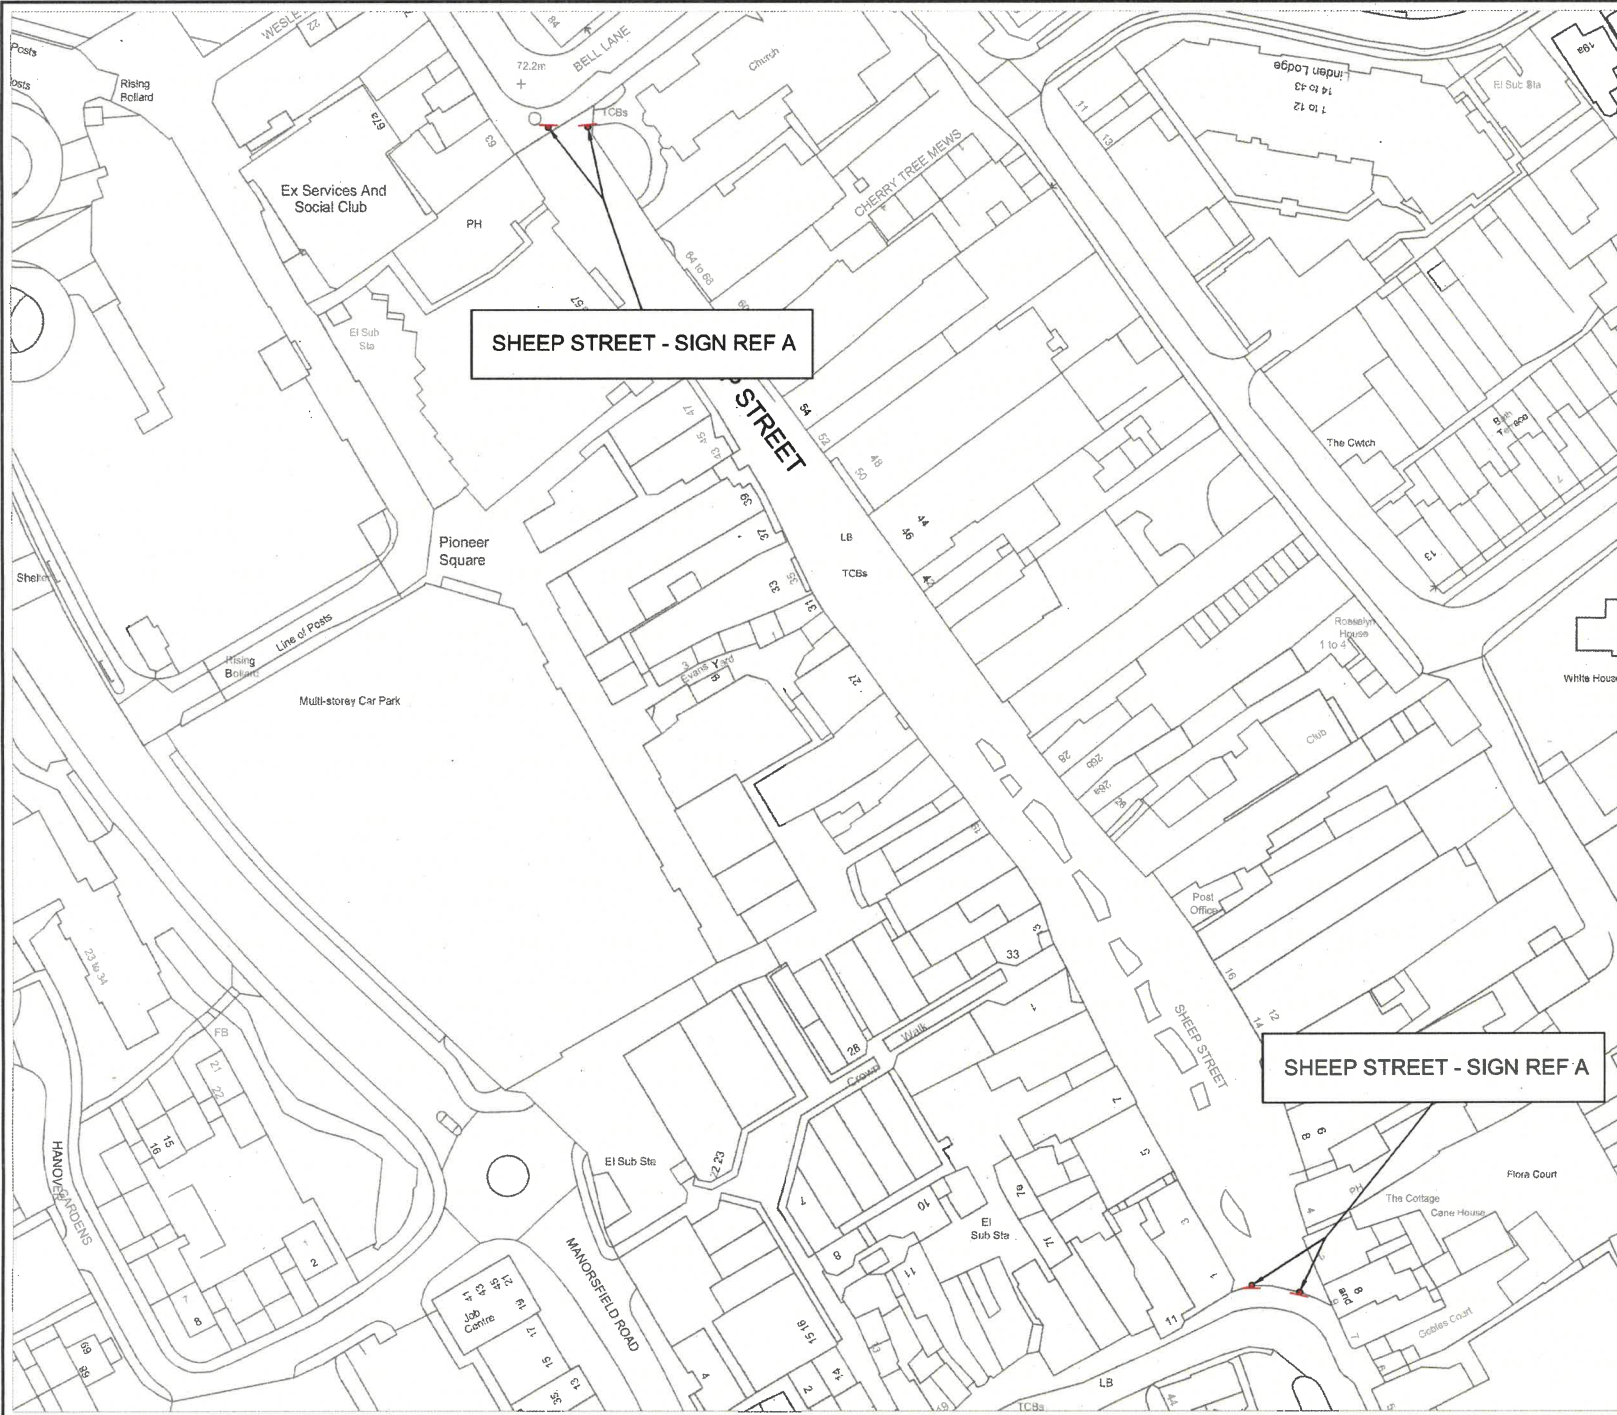

Drawing No. Revision 0


Department for Transport
 Date: 02 December 2024
 Number: GT50/120/0041-1

SAFETY, HEALTH AND ENVIRONMENTAL INFORMATION

IN ADDITION TO THE HAZARD/RISKS NORMALLY ASSOCIATED WITH THE TYPE OF WORK DETAILED ON THIS DRAWING, NOTE THE FOLLOWING SIGNIFICANT RESIDUAL RISKS:

CONSTRUCTION (ENTER 'NONE' IF APPLICABLE)
MAINTENANCE/CLEANING (ENTER 'NONE' IF APPLICABLE)
USE (ENTER 'NONE' IF APPLICABLE)
DECOMMISSIONING/DEMOLITION (ENTER 'NONE' IF APPLICABLE)

© Crown copyright and database rights 2023 OS AC/000851087

Rev.	Date	Purpose of revision	Drawn	Checked	Approved


OXFORDSHIRE COUNTY COUNCIL
Paul Ferner
 Director of Environment & Highways
 Oxfordshire County Council
 County Hall
 New Road
 Oxford
 OX1 1ND
 Tel: 0845 310 1111

Project title
**Sheep Street, Bicester
 No cycling supplementary plate variant**

Drawing title
**DFT Application
 Non-authorized sign
 2024**

Drawing Status

Scale @ A3	Drawn by JW	Checked by HF	Approved by
1:1000	Date drawn 29/11/24	Date checked	Date approved

Oxfordshire Project No. & File Ref

Drawing No. DFT/AUTH/BICST/001	Revision 0
---------------------------------------	-------------------

SHEEP STREET, BICESTER –
SIGN REF A



Friday
9 am - 4 pm



Department
for Transport

Date: 02 December 2024

Number: GT50/120/0041-2

Scale: 2:1
Dimensions (mm):
Regulatory sign: 600mm

Supplimentary plate

Width: 630
Height: 290
x-height: 50
Area: 0.18

Colours: Black and white

Material:
Class R3B-UK
Relectorised



OXFORDSHIRE
COUNTY COUNCIL