



Department
for Transport

Road Traffic Regulation Act 1984

Sections 64 and 65

Authorisation of traffic signs and special directions

Accessible transcript

Secretary of State for Transport's traffic authorisation of traffic signs for the purpose of giving directions to road users in the vicinity of the Sizewell C power station, on roads for which Suffolk County Council is the traffic authority.

The following pages contain a copy of the text from the Secretary of State for Transport's traffic authorisation regarding the above traffic signs.

A scanned copy of the signed authorisation and supporting documents from the application are appended to this letter. The supporting material is submitted to the Department for Transport by a third party. You should refer to the party involved for accessible copies of the supporting material.



**ROAD TRAFFIC REGULATION ACT 1984 – SECTIONS 64 AND 65
AUTHORISATION OF TRAFFIC SIGNS AND SPECIAL DIRECTIONS**

The Secretary of State for Transport, in exercise of her powers under Sections 64 and 65 of the Road Traffic Regulation Act 1984, and all other powers enabling her in that behalf, for the purpose of giving directions to road users in the vicinity of the Sizewell C power station, on roads for which Suffolk County Council is the traffic authority, hereby:-

1. authorises the erection at appropriate sites on the said roads of traffic signs (hereinafter referred to as “the authorised signs”) conforming respectively as to size, colour and character with those shown on pages 1 to 9 in the attached sign guide numbered GT50/144/0019-1; and
2. directs that the authorised signs must be erected in compliance with any specific guidance and requirements (including those related to road user safety and accessibility) identified in the Traffic Signs Manual (TSM) Chapter 8 or an equivalent, risk assessed, site specific design and safe method of working derived from any other guidance in TSM; and
3. directs that any of the authorised signs which are intended to be in-place for six months or longer must be installed on vertical posts; and
4. directs, without prejudice to any statutory provisions to the like effect, that it is a condition of this authorisation that the erection of the authorised signs at or near the said sites shall continue to have effect only until such day as may be appointed by one month's notice given by the Secretary of State in writing to the traffic authority for the removal or alteration of the authorised signs and on that day the said authorisation shall, without prejudice to the giving of any further authorisation or direction, cease to have effect.



The provisions of Regulations 5, 7, 8 and 11 of the Traffic Signs Regulations 2016 (Part 1 of S.I. 2016/362, “the 2016 Regulations”) shall apply to the authorised signs in the same manner as they apply to the sign described in Schedule 13, Part 9, Paragraph 1(c) to those Regulations.

The provisions of Schedule 13, Parts 1 to 12 of the 2016 Regulations shall apply to the authorised signs in the same manner as they apply to the signs shown in Schedule 13 and to the signs described in Schedule 13, Part 9 to those Regulations.

Dated *25 February 2025*

Signed by authority of the Secretary of State

.....
A Delegated Official of the Department for Transport



Department
for Transport

SCANNED AUTHORISATION AND SUPPORTING DOCUMENTS FOLLOW



**ROAD TRAFFIC REGULATION ACT 1984 – SECTIONS 64 AND 65
AUTHORISATION OF TRAFFIC SIGNS AND SPECIAL DIRECTIONS**

The Secretary of State for Transport, in exercise of her powers under Sections 64 and 65 of the Road Traffic Regulation Act 1984, and all other powers enabling her in that behalf, for the purpose of giving directions to road users in the vicinity of the Sizewell C power station, on roads for which Suffolk County Council is the traffic authority, hereby:-

1. authorises the erection at appropriate sites on the said roads of traffic signs (hereinafter referred to as “the authorised signs”) conforming respectively as to size, colour and character with those shown on pages 1 to 9 in the attached sign guide numbered GT50/144/0019-1; and
2. directs that the authorised signs must be erected in compliance with any specific guidance and requirements (including those related to road user safety and accessibility) identified in the Traffic Signs Manual (TSM) Chapter 8 or an equivalent, risk assessed, site specific design and safe method of working derived from any other guidance in TSM; and
3. directs that any of the authorised signs which are intended to be in-place for six months or longer must be installed on vertical posts; and
4. directs, without prejudice to any statutory provisions to the like effect, that it is a condition of this authorisation that the erection of the authorised signs at or near the said sites shall continue to have effect only until such day as may be appointed by one month's notice given by the Secretary of State in writing to the traffic authority for the removal or alteration of the authorised signs and on that day the said authorisation shall, without prejudice to the giving of any further authorisation or direction, cease to have effect.



Department for Transport


GT50/144/0019

The provisions of Regulations 5, 7, 8 and 11 of the Traffic Signs Regulations 2016 (Part 1 of S.I. 2016/362, "the 2016 Regulations") shall apply to the authorised signs in the same manner as they apply to the sign described in Schedule 13, Part 9, Paragraph 1(c) to those Regulations.

The provisions of Schedule 13, Parts 1 to 12 of the 2016 Regulations shall apply to the authorised signs in the same manner as they apply to the signs shown in Schedule 13 and to the signs described in Schedule 13, Part 9 to those Regulations.

Dated *25 February 2025*

Signed by authority of the Secretary of State

 

A Delegated Official of the Department for Transport

CERTIFIED TRUE COPY




Department
for Transport

Date:
25/02/2025



Number: GT50/144/0019-1

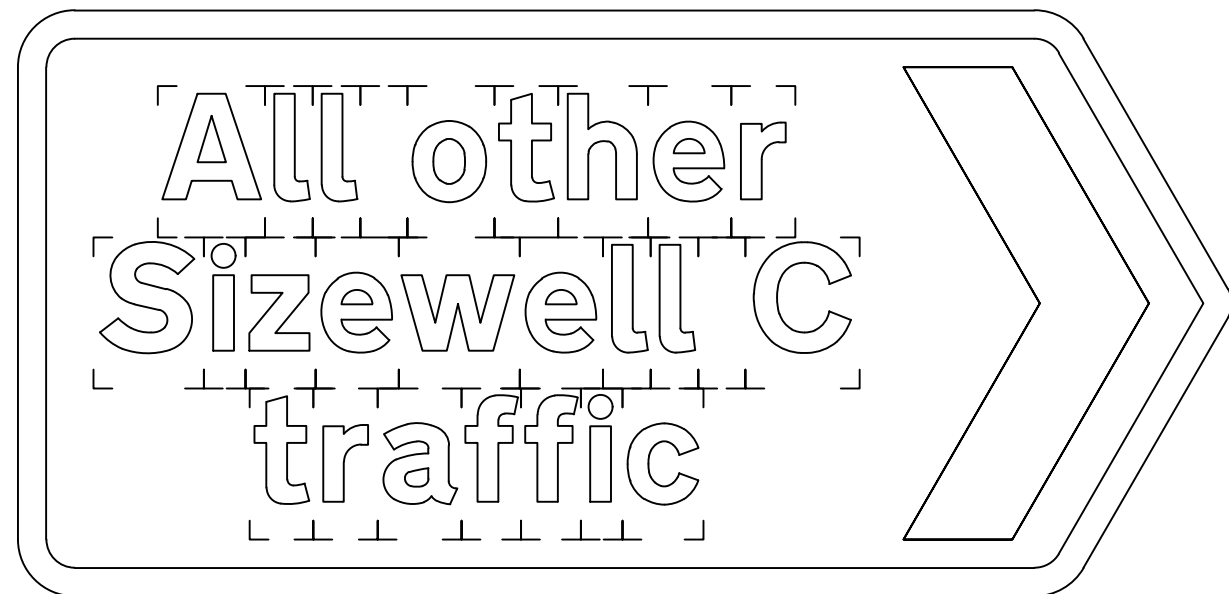

UK PROTECTIVE MARKING: NOT PROTECTIVELY MARKED	
Reproduced from Ordnance Survey map with the permission of Ordnance Survey on behalf of the controller of His Majesty's Stationary Office © Crown copyright (2024). All Rights reserved. NNB GenCo Licence: 0100060408	
DRAWING GRID / COORDINATE SYSTEM:	
SITE LOCAL GRID	<input type="checkbox"/> NATIONAL GRID OSGB36 <input checked="" type="checkbox"/>
OTHER GRID	<input type="checkbox"/> (To be defined in the contract project plan)
CONTRACT PROJECT PLAN DOC. REF. No: N/A	

1. ALL DIMENSIONS ARE SHOWN IN MILLIMETERS UNLESS OTHERWISE STATED.
2. DO NOT SCALE FROM THIS DRAWING.
3. THESE DRAWINGS ARE TO BE PRINTED IN COLOUR.


REV.	DATE	PREPARED BY	CHECKED BY	STATUS	REASONS FOR REVISION		APPROVED BY
					1st partner	2nd partner	
					NNB GEN	EDF ENERGY	

CONTRACTOR WBS CODE: AD0291	QRA RELATED	Yes <input type="checkbox"/>	No <input checked="" type="checkbox"/>
-----------------------------	-------------	------------------------------	--


BUILDING
000
SYSTEM
N/A

TEAMSCENTRE REFERENCE No.


UK PROTECTIVE MARKING:
NOT PROTECTIVELY MARKED

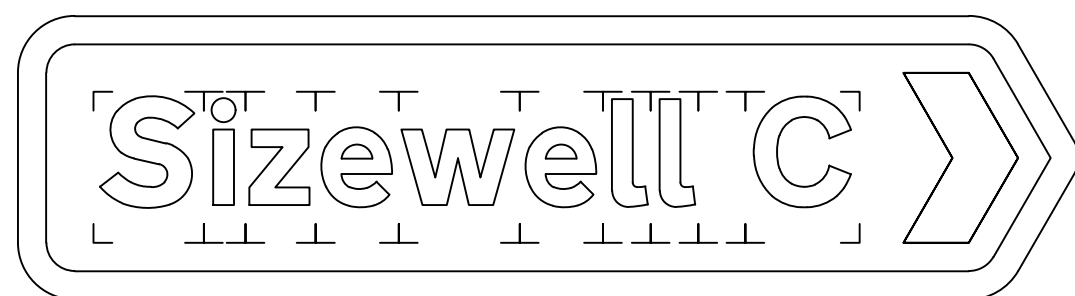

Sign	Ref.	Sign B	x-height	100.0
Letter colour		BLACK	SIGN FACE	
Background		YELLOW	Width	1405 mm
Border		BLACK	Height	375 mm
Material	Class RA2 (12899-1:2007)		Area	0.53 m²

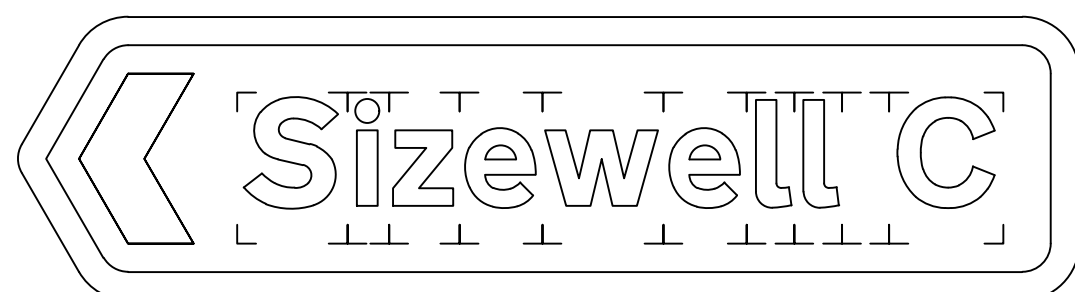

Sign	Ref.	Sign D	x-height	100.0
Letter colour		BLACK	SIGN FACE	
Background		YELLOW	Width	1405 mm
Border		BLACK	Height	375 mm
Material	Class RA2 (12899-1:2007)		Area	0.53 m²

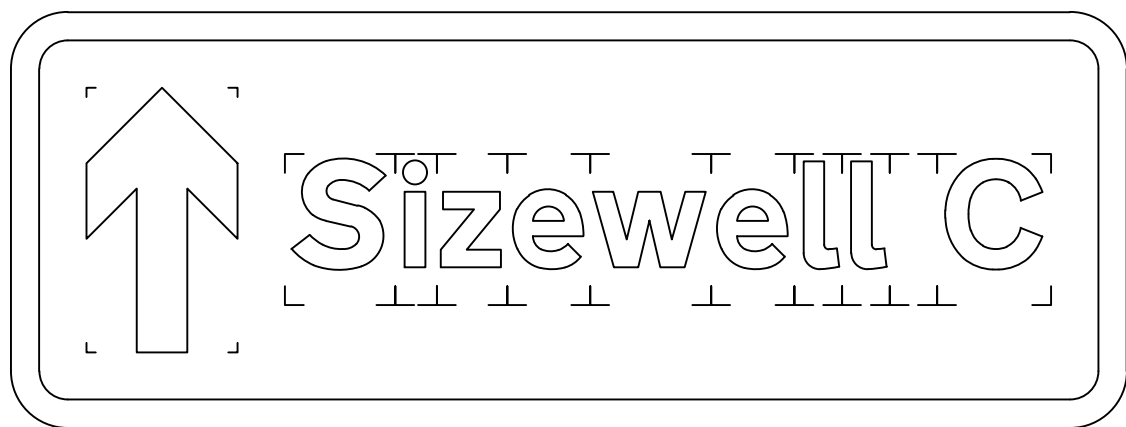

Sign	Ref.	Sign G	x-height	100.0
Letter colour		BLACK	SIGN FACE	
Background		YELLOW	Width	1475 mm
Border		BLACK	Height	550 mm
Material	Class RA2 (12899-1:2007)		Area	0.81 m²


Sign	Ref.	Sign I	x-height	150.0
Letter colour		BLACK	SIGN FACE	
Background		YELLOW	Width	2210 mm
Border		BLACK	Height	820 mm
Material	Class RA2 (12899-1:2007)		Area	1.81 m²

3


NOTES:

1. ALL DIMENSIONS ARE SHOWN IN MILLIMETERS UNLESS OTHERWISE STATED.
2. DO NOT SCALE FROM THIS DRAWING.
3. THESE DRAWINGS ARE TO BE PRINTED IN COLOUR.

Save where otherwise stated above, Copyright © 2020 NNB Generation Company (SZC) Limited. All rights reserved. No part of this drawing to be reproduced without prior permission.

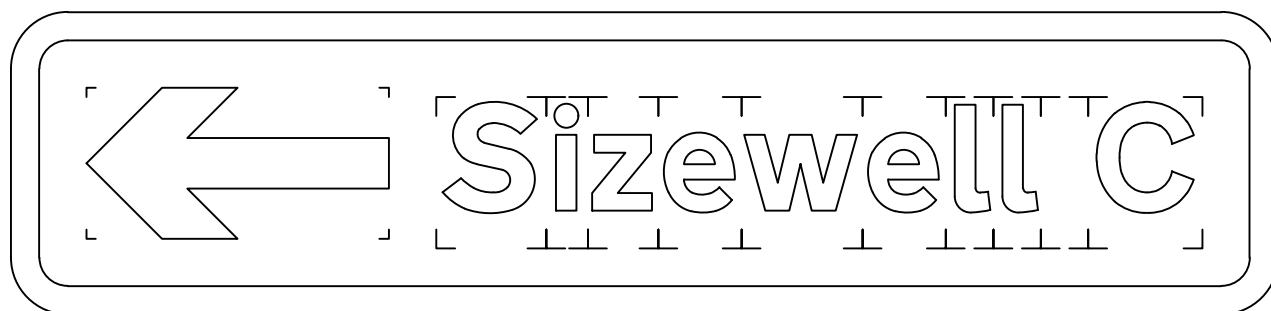

Sign	Ref.	Sign L	x-height	100.0
Letter colour		BLACK	SIGN FACE	
Background		YELLOW	Width	1675 mm
Border		BLACK	Height	400 mm
Material	Class RA2 (12899-1:2007)		Area	0.67 m²

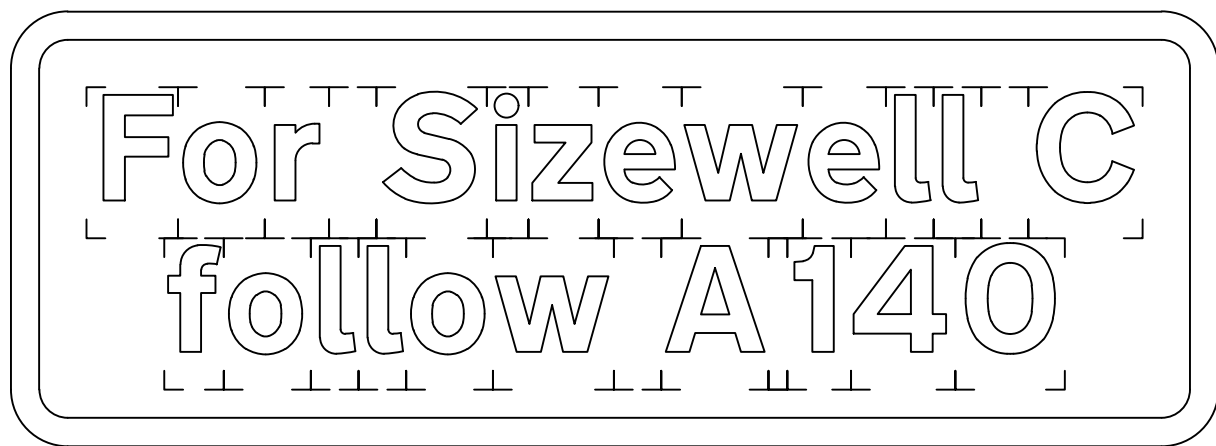

UK PROTECTIVE MARKING: NOT PROTECTIVELY MARKED	
Reproduced from Ordnance Survey map with the permission of Ordnance Survey on behalf of the controller of His Majesty's Stationery Office © Crown copyright (2024). All Rights reserved. NNB GenCo Licence: 0100060408	
DRAWING GRID / COORDINATE SYSTEM:	
SITE LOCAL GRID	<input type="checkbox"/> NATIONAL GRID OSGB36 <input checked="" type="checkbox"/>
OTHER GRID	<input type="checkbox"/> (To be defined in the contract project plan) <input checked="" type="checkbox"/>
CONTRACT PROJECT PLAN DOC. REF. No:	N/A
<u>NOTES:</u>	
1. ALL DIMENSIONS ARE SHOWN IN MILLIMETERS UNLESS OTHERWISE STATED. 2. DO NOT SCALE FROM THIS DRAWING. 3. THESE DRAWINGS ARE TO BE PRINTED IN COLOUR.	

CONTRACTOR COMPANY TRADE NAME: WSP

CONTRACTOR REF. No: SZC-AD0291-WSP-ADHHSN-OFXXXX-DRW-HCH-000013

CONTRACT NUMBER: WSP_AD02XX_061

CONTRACTOR WBS CODE: AD0291

QRA RELATED

Yes ☐

No ☒

APPLICABILITY:

1: Document related to Unit 1

2: Document related to Unit 2

9: Document that applies to buildings/systems common to Unit 1 & 2

0: Documents that relate exclusively to buildings or systems that are common to the whole site (e.g. parking, ancillary buildings...)

NUCL/REP/EPR/UXM

SZC (doc: SZ)

0

1

2

9

X

BUILDING


000

SYSTEM

N/A


TEAMS CENTRE REFERENCE No.	
101383385	
DOCUMENT SUB -TYPE DRW	EDF CLASSIFICATION CODE N/A
SUBCONTRACTOR COMPANY TRADE NAME N/A	SUBCONTRACTOR DOCUMENT REF. No N/A


 


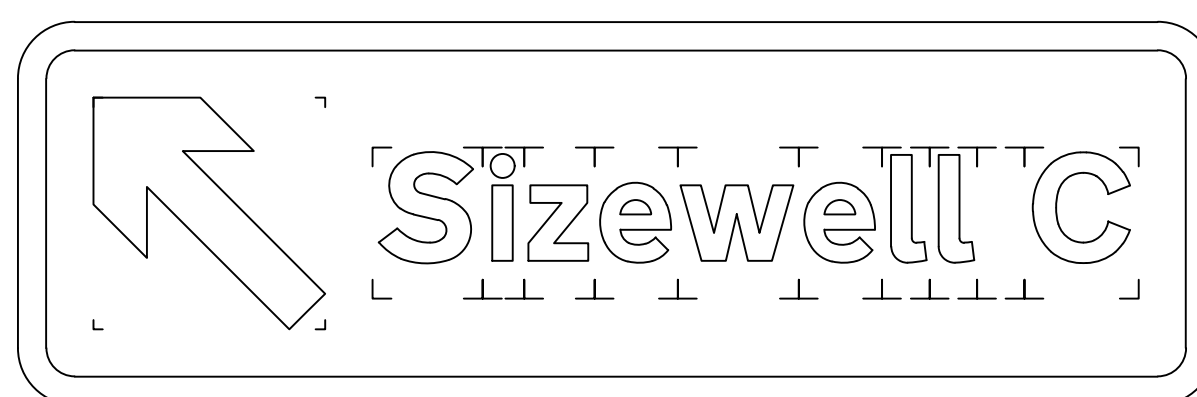
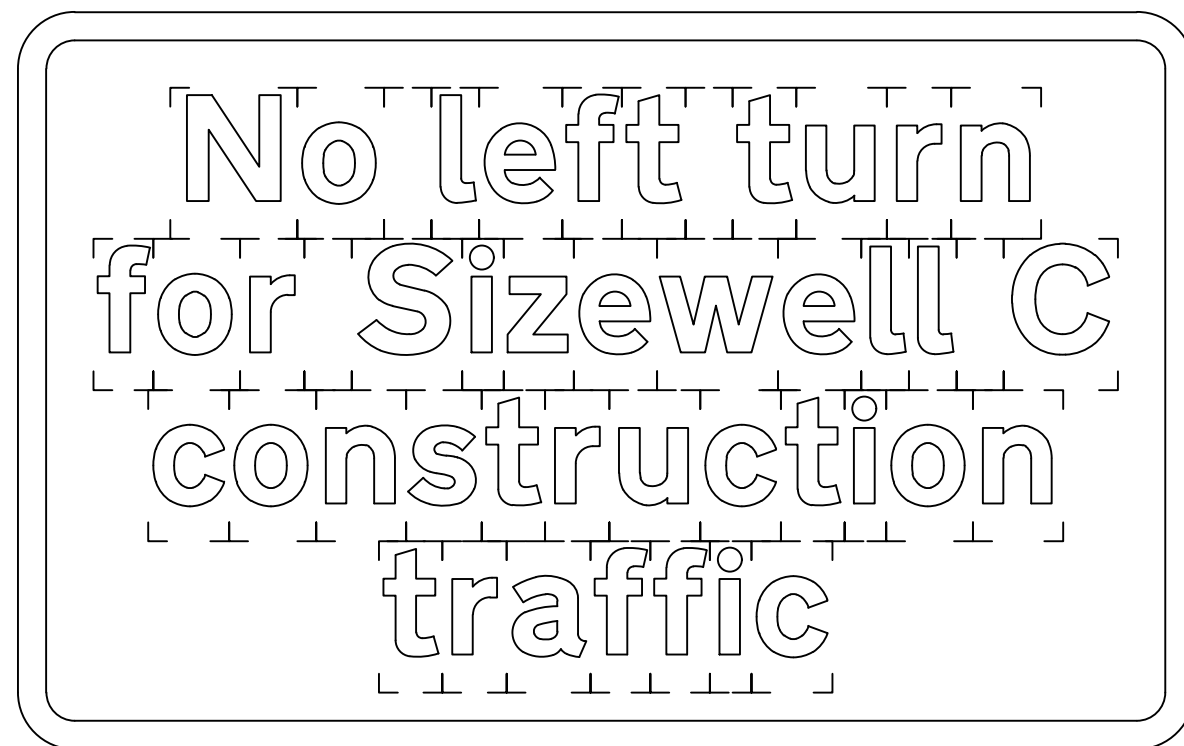


Sign	Ref.	Sign O	x-height	75.0
Letter colour		BLACK	SIGN FACE	
Background		YELLOW	Width	1140 mm
Border		BLACK	Height	730 mm
Material	Class RA2 (12899-1:2007)		Area	0.83 m²


Sign	Ref.	Sign Q	x-height	125.0
Letter colour		BLACK	SIGN FACE	
Background		YELLOW	Width	1905 mm
Border		BLACK	Height	1220 mm
Material	Class RA2 (12899-1:2007)		Area	2.32 m²

P02	28/01/25	RK	RK	P1	For Implementation		AJA												
P01	15-11-2024	RK	RK	S3	First Revision		AJA												
REV.	DATE	PREPARED BY	CHECKED BY	STATUS	REASONS FOR REVISION		APPROVED BY												
					1st partner	2nd partner													
					NNB GEN	EDF ENERGY													
																			
The power of good for Britain																			
CONTRACTOR COMPANY TRADE NAME: WSP																			
CONTRACTOR REF. No: SZC-AD0291-WSP-ADHHSN-OFXXXX-DRW-HCH-000014																			
CONTRACT NUMBER: WSP_AD02XX_061																			
CONTRACTOR WBS CODE: AD0291					QRA RELATED	Yes <input type="checkbox"/> No <input checked="" type="checkbox"/>													
APPLICABILITY: 1. Document related to Unit 1 2. Document related to Unit 2 6. Document that applies to buildings/systems 7. Document related to Unit 1 & 2 8. Documents that relate exclusively to buildings or systems that are common to the whole site (e.g. parking, ancillary buildings.)					<table border="1"><tr><td colspan="3">NUCL/REP/EPR/UKX</td></tr><tr><td colspan="3">SZC (doc : SZ)</td></tr><tr><td>0</td><td>1</td><td>2</td></tr><tr><td>X</td><td></td><td></td></tr></table>		NUCL/REP/EPR/UKX			SZC (doc : SZ)			0	1	2	X			BUILDING 000 SYSTEM N/A
NUCL/REP/EPR/UKX																			
SZC (doc : SZ)																			
0	1	2																	
X																			


 This pattern must be entirely readable
 For A0 and A1 : ABERPFTLLJOO CGQUVVMNSZXXY
 zsaecmvmxirxkhdpgayjlt 71423855690




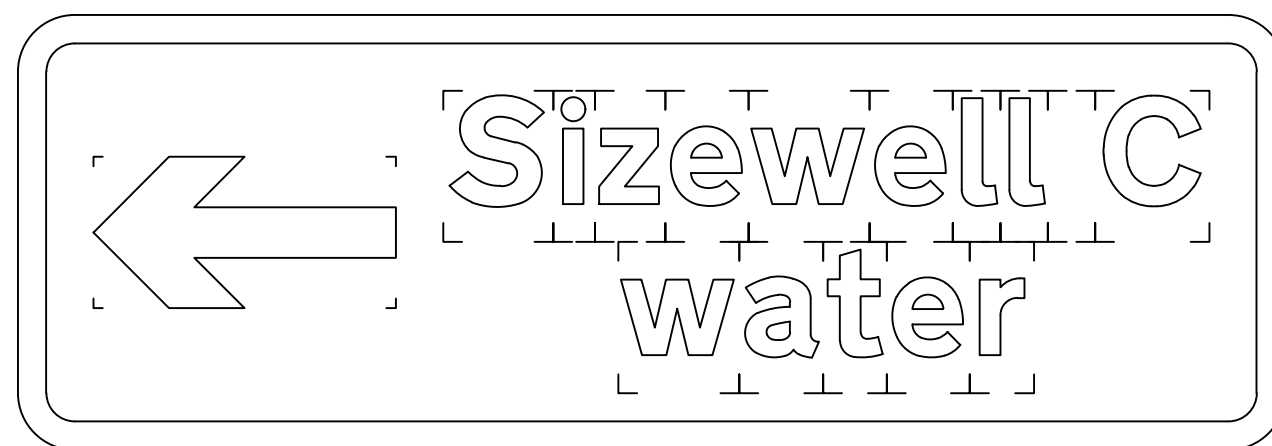


Sign	Ref.	Sign S	x-height	150.0
Letter colour		BLACK	SIGN FACE	
Background		YELLOW	Width	2510 mm
Border		BLACK	Height	860 mm
Material	Class RA2 (12899-1:2007)		Area	2.16 m²




Sign	Ref.	Sign S	x-height	150.0
Letter colour		BLACK	SIGN FACE	
Background		YELLOW	Width	2510 mm
Border		BLACK	Height	860 mm
Material	Class RA2 (12899-1:2007)		Area	2.16 m²

[illegible]

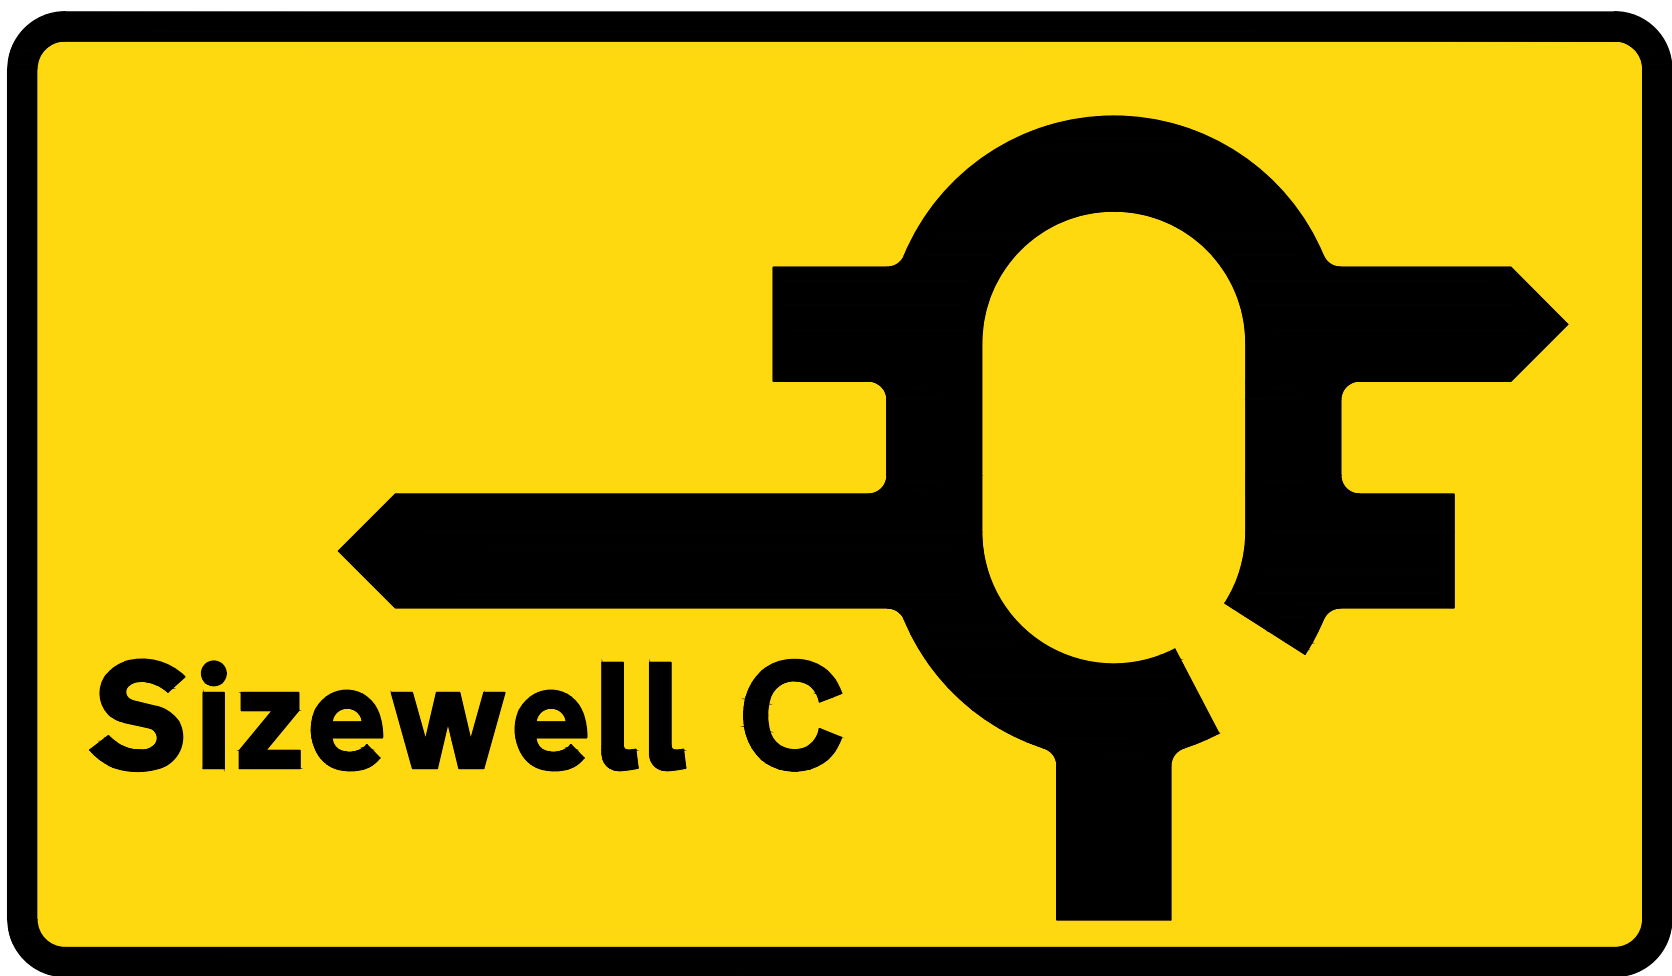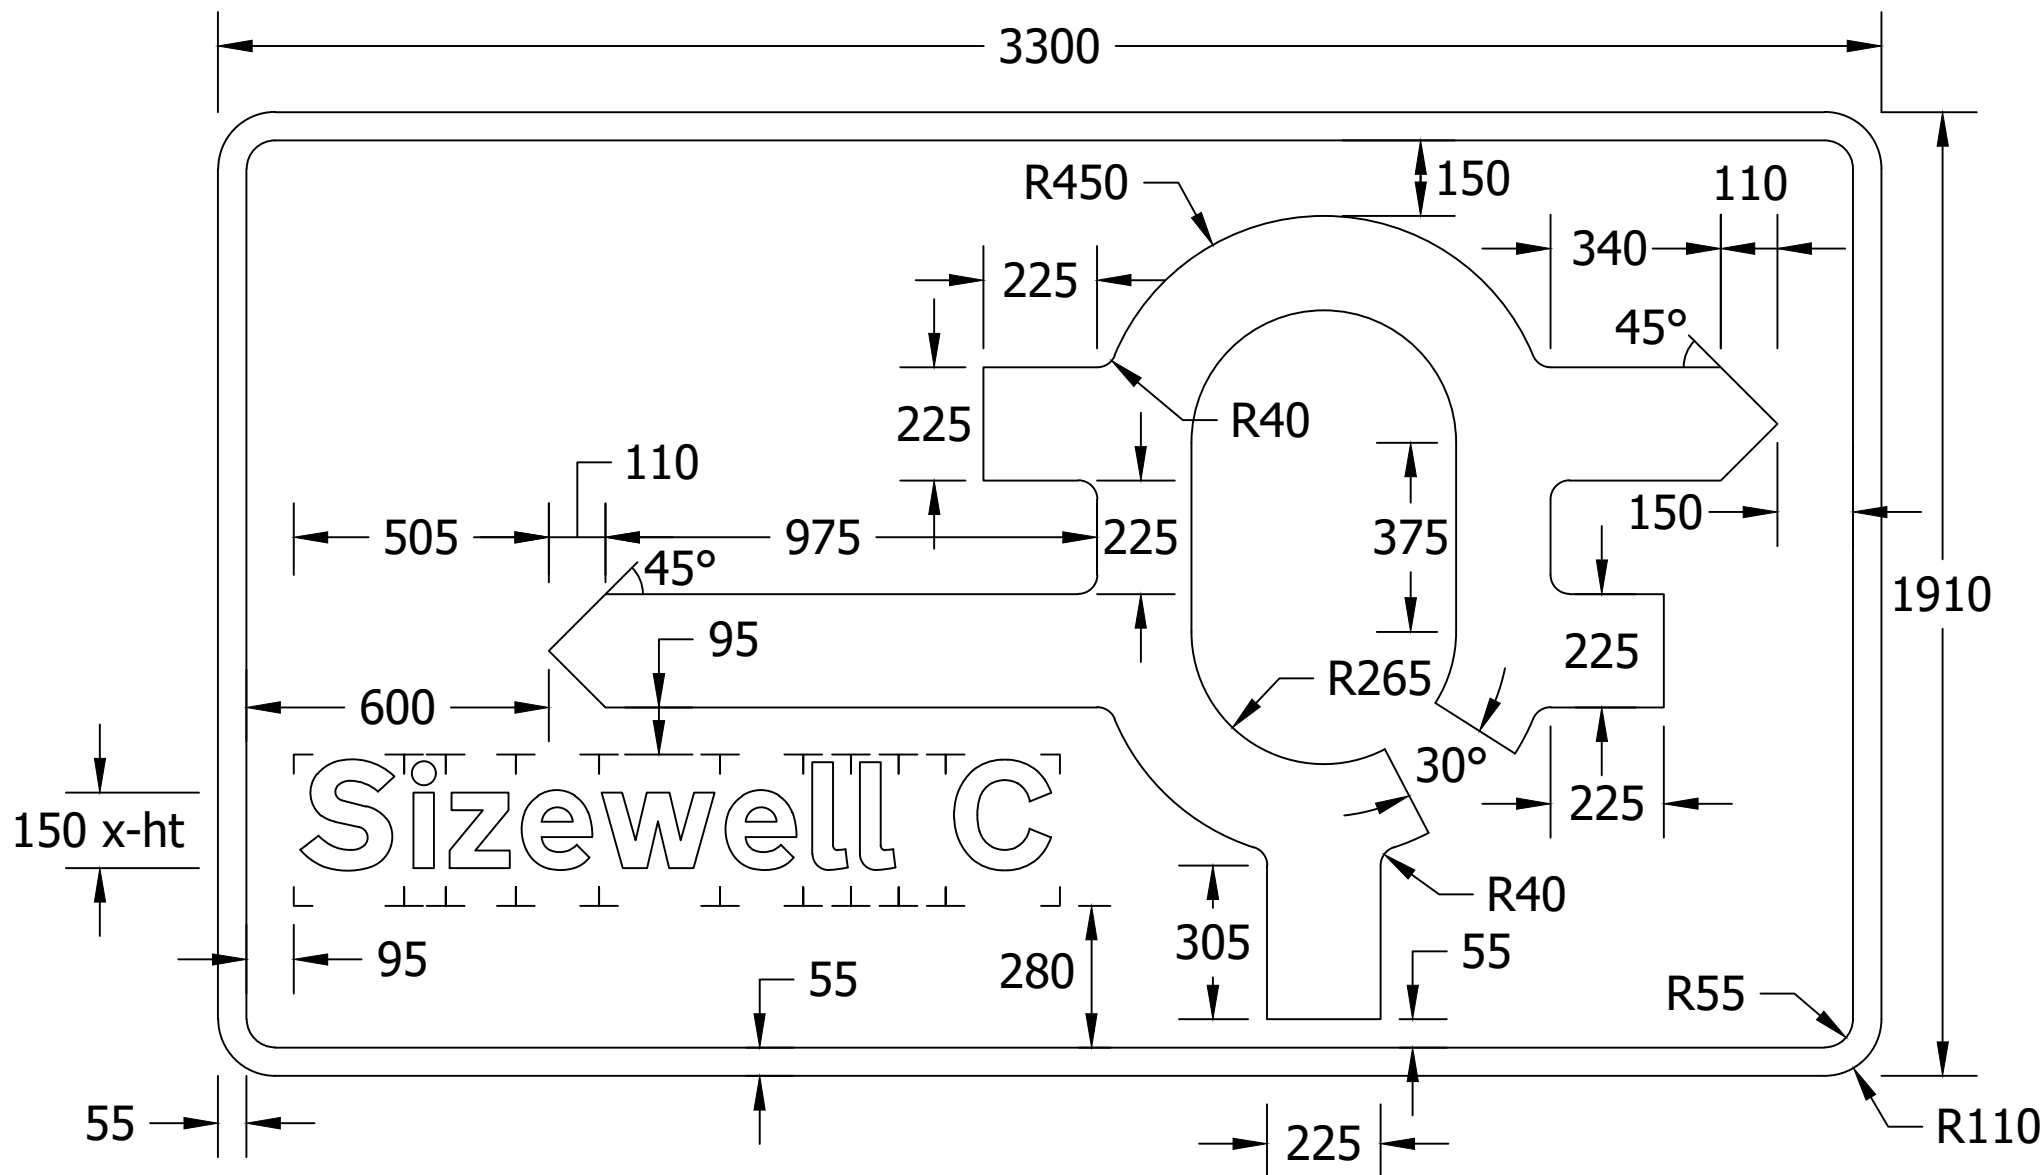



Sign	Ref.	Sign T	x-height	150.0
Letter colour		BLACK	SIGN FACE	
Background		YELLOW	Width	3300 mm
Border		BLACK	Height	1910 mm
Material	Class RA2 (12899-1:2007)		Area	6.30 m²

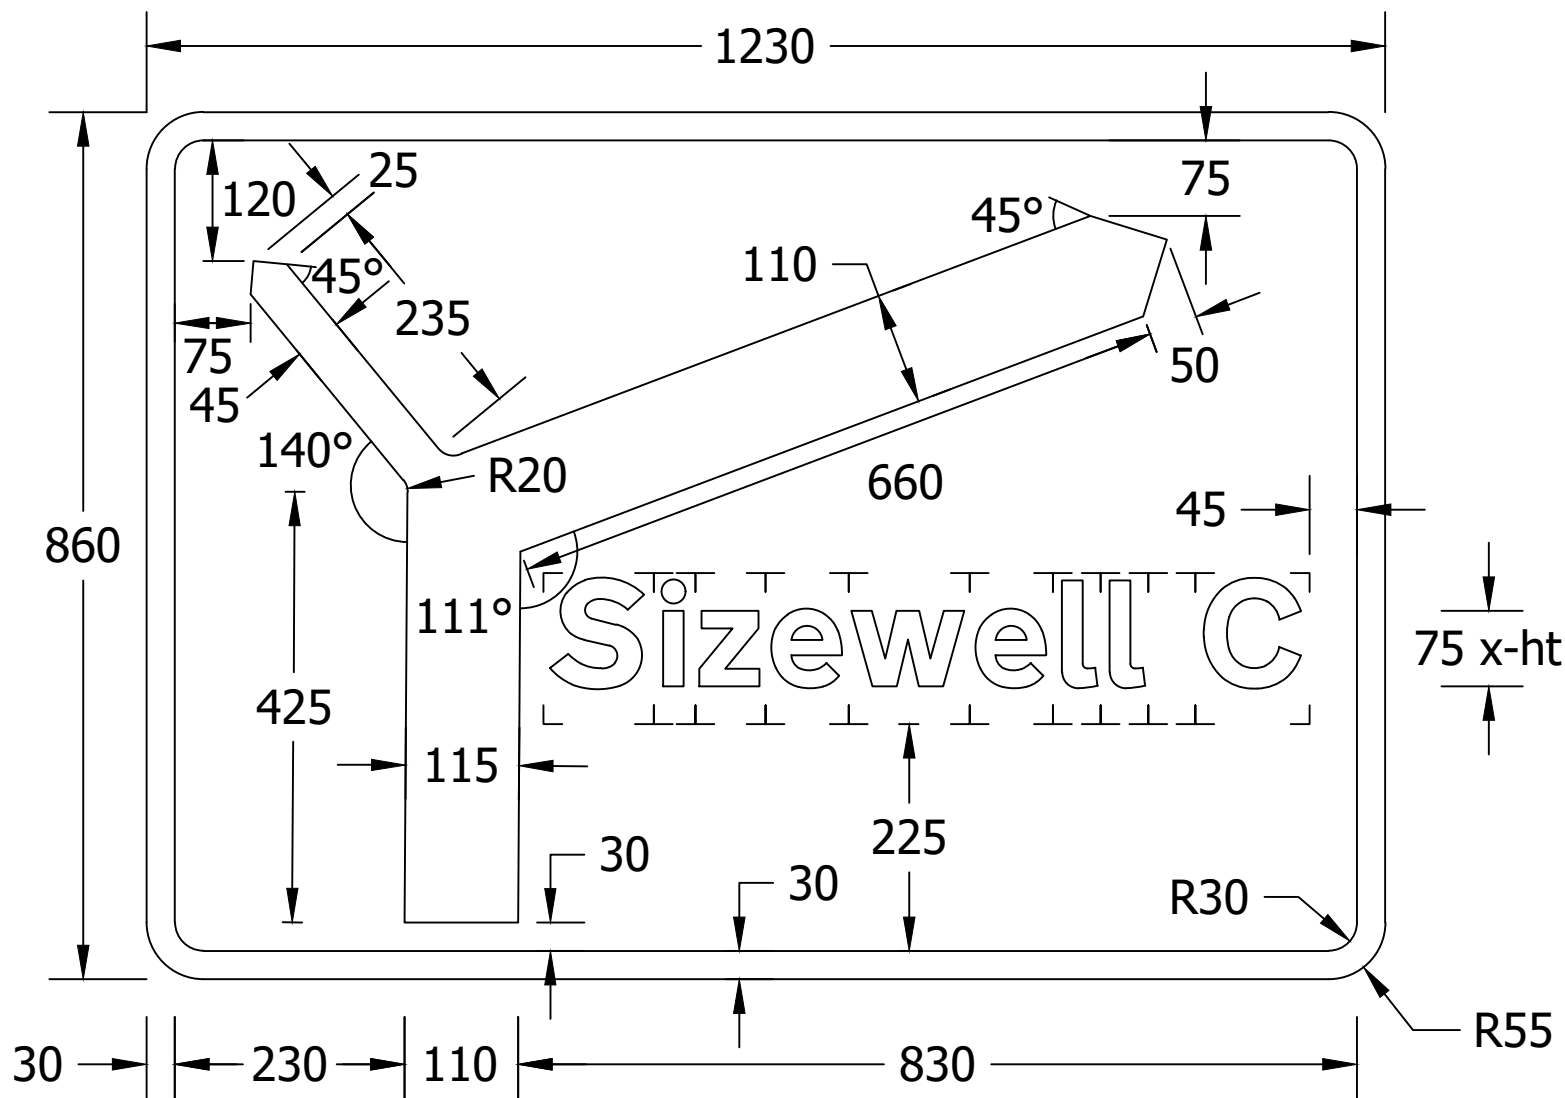


Sign	Ref.	Sign U	x-height	75.0
Letter colour		WHITE/BLACK	SIGN FACE	
Background		YELLOW	Width	1230 mm
Border		BLACK	Height	860 mm
Material	Class RA2 (12899-1:2007)		Area	1.06 m²


UK PROTECTIVE MARKING: NOT PROTECTIVELY MARKED			
Reproduced from Ordnance Survey map with the permission of Ordnance Survey on behalf of the controller of His Majesty's Stationery Office © Crown copyright (2024). All Rights reserved. NNB GenCo Licence: 0100060408			
DRAWING GRID / COORDINATE SYSTEM:			
SITE LOCAL GRID	<input type="checkbox"/>	NATIONAL GRID OSGB36	<input checked="" type="checkbox"/>
OTHER GRID	<input type="checkbox"/>	(To be defined in the contract project plan)	
CONTRACT PROJECT PLAN DOC. REF. No:		N/A	

- NOTES:
- ALL DIMENSIONS ARE SHOWN IN MILLIMETERS UNLESS OTHERWISE STATED.
 - DO NOT SCALE FROM THIS DRAWING.
 - THESE DRAWINGS ARE TO BE PRINTED IN COLOUR.

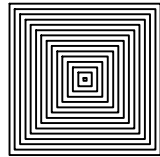P02	28/01/25	RK	JS	P1	For implementation				AJA			
P01	15-11-2024	RK	JS	S3	First Revision				AJA			
REV.	DATE	PREPARED BY	CHECKED BY	STATUS	REASONS FOR REVISION				APPROVED BY			
					1st partner		2nd partner					
					NNB GEN		EDF ENERGY					
Sizewell C												
The power of good for Britain												
CONTRACTOR COMPANY TRADE NAME: WSP												
CONTRACTOR REF. No: SZC-AD0291-WSP-ADHHSN-OFXXXX-DRW-HCH-000016												
CONTRACT NUMBER: WSP_AD02XX_061												
CONTRACTOR WBS CODE: AD0291					QRA RELATED		Yes	<input type="checkbox"/>	No <input checked="" type="checkbox"/>			
APPLICABILITY: 1: Document related to Unit 1 2: Document related to Unit 2 9: Document that applies to buildings/systems common to Unit 1 & 2 0: Documents that relate exclusively to buildings or systems that are common to the whole site (e.g. parking, ancillary buildings...)					NUCL/REP/EPR/UKX SZC (doc: SZ)		BUILDING					
							000					
					0		1	2	9	SYSTEM		
					X					N/A		
SCALE NTS SIZE A1 PAGE 1/1		DESCRIPTION SIZEWELL C, COUNTYWIDE HIGHWAY SIGNAGE, SIGNFACE DESIGN FOR DFT NON-PREScribed SIGN APPLICATION SCC NETWORK SHEET 7										
TEAMSCENTRE REFERENCE No. 101383388												
DOCUMENT SUB -TYPE DRW					EDF CLASSIFICATION CODE N/A							
SUBCONTRACTOR COMPANY TRADE NAME N/A					SUBCONTRACTOR DOCUMENT REF. No N/A							
					<div>This pattern must be entirely readable For A0 and A1 : ABERPFTHLUOOCGUUWMSZKXY zsaocummxirfhtbdpgyjt 71423855690</div> <div>0 1 2 3 4 5 6 7 8 9 10</div> <div></div>							
INTELLECTUAL PROPERTY OWNERSHIP:		NNB: OWNERSHIP		EDF: N/A		CONTRACTOR: OWNERSHIP						
UK PROTECTIVE MARKING: NOT PROTECTIVELY MARKED												

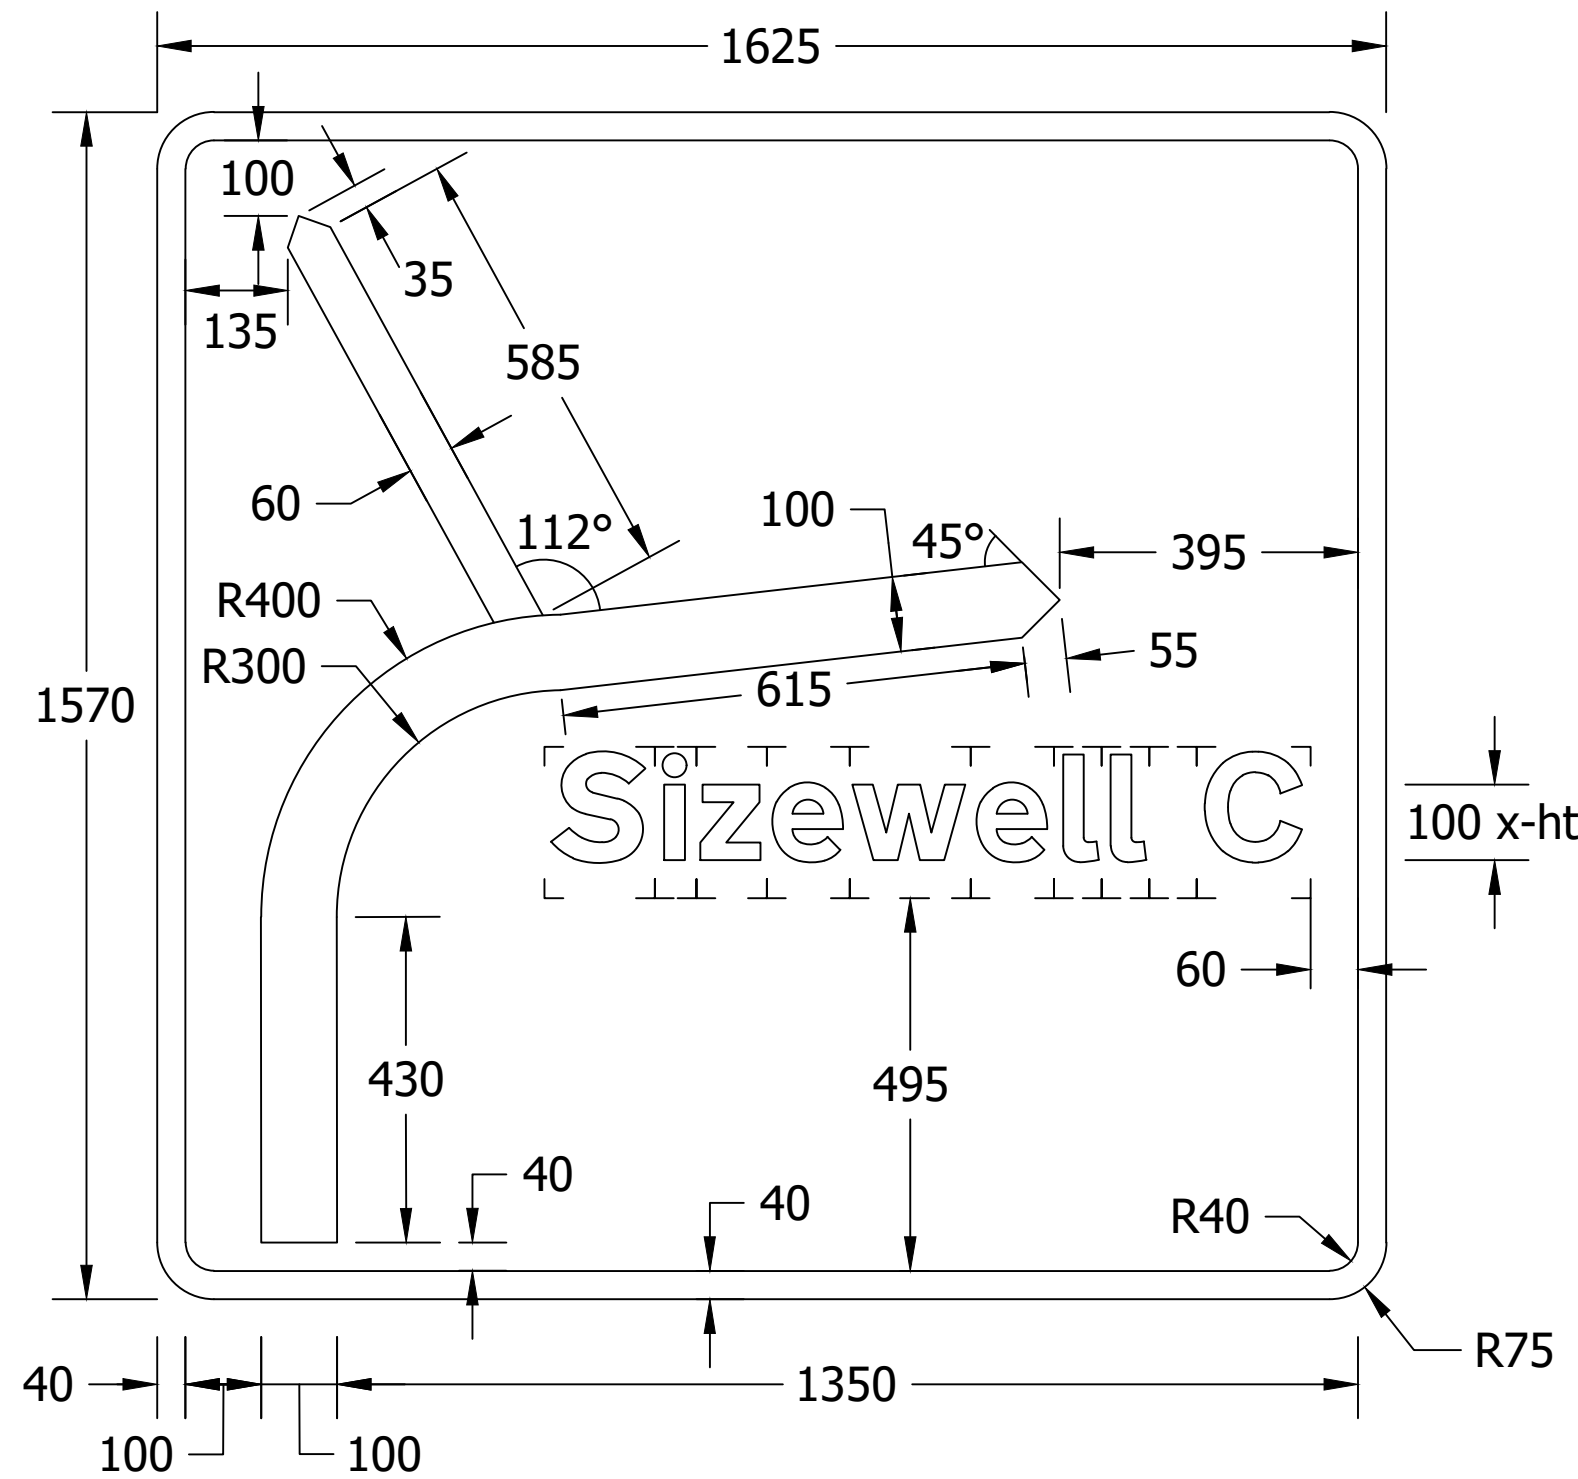

Sign	Ref.	Sign V	x-height	100.0
Letter colour		BLACK	SIGN FACE	
Background		YELLOW	Width	1625 mm
Border		BLACK	Height	1570 mm
Material		Class RA2 (12899-1:2007)	Area	2.55 m²

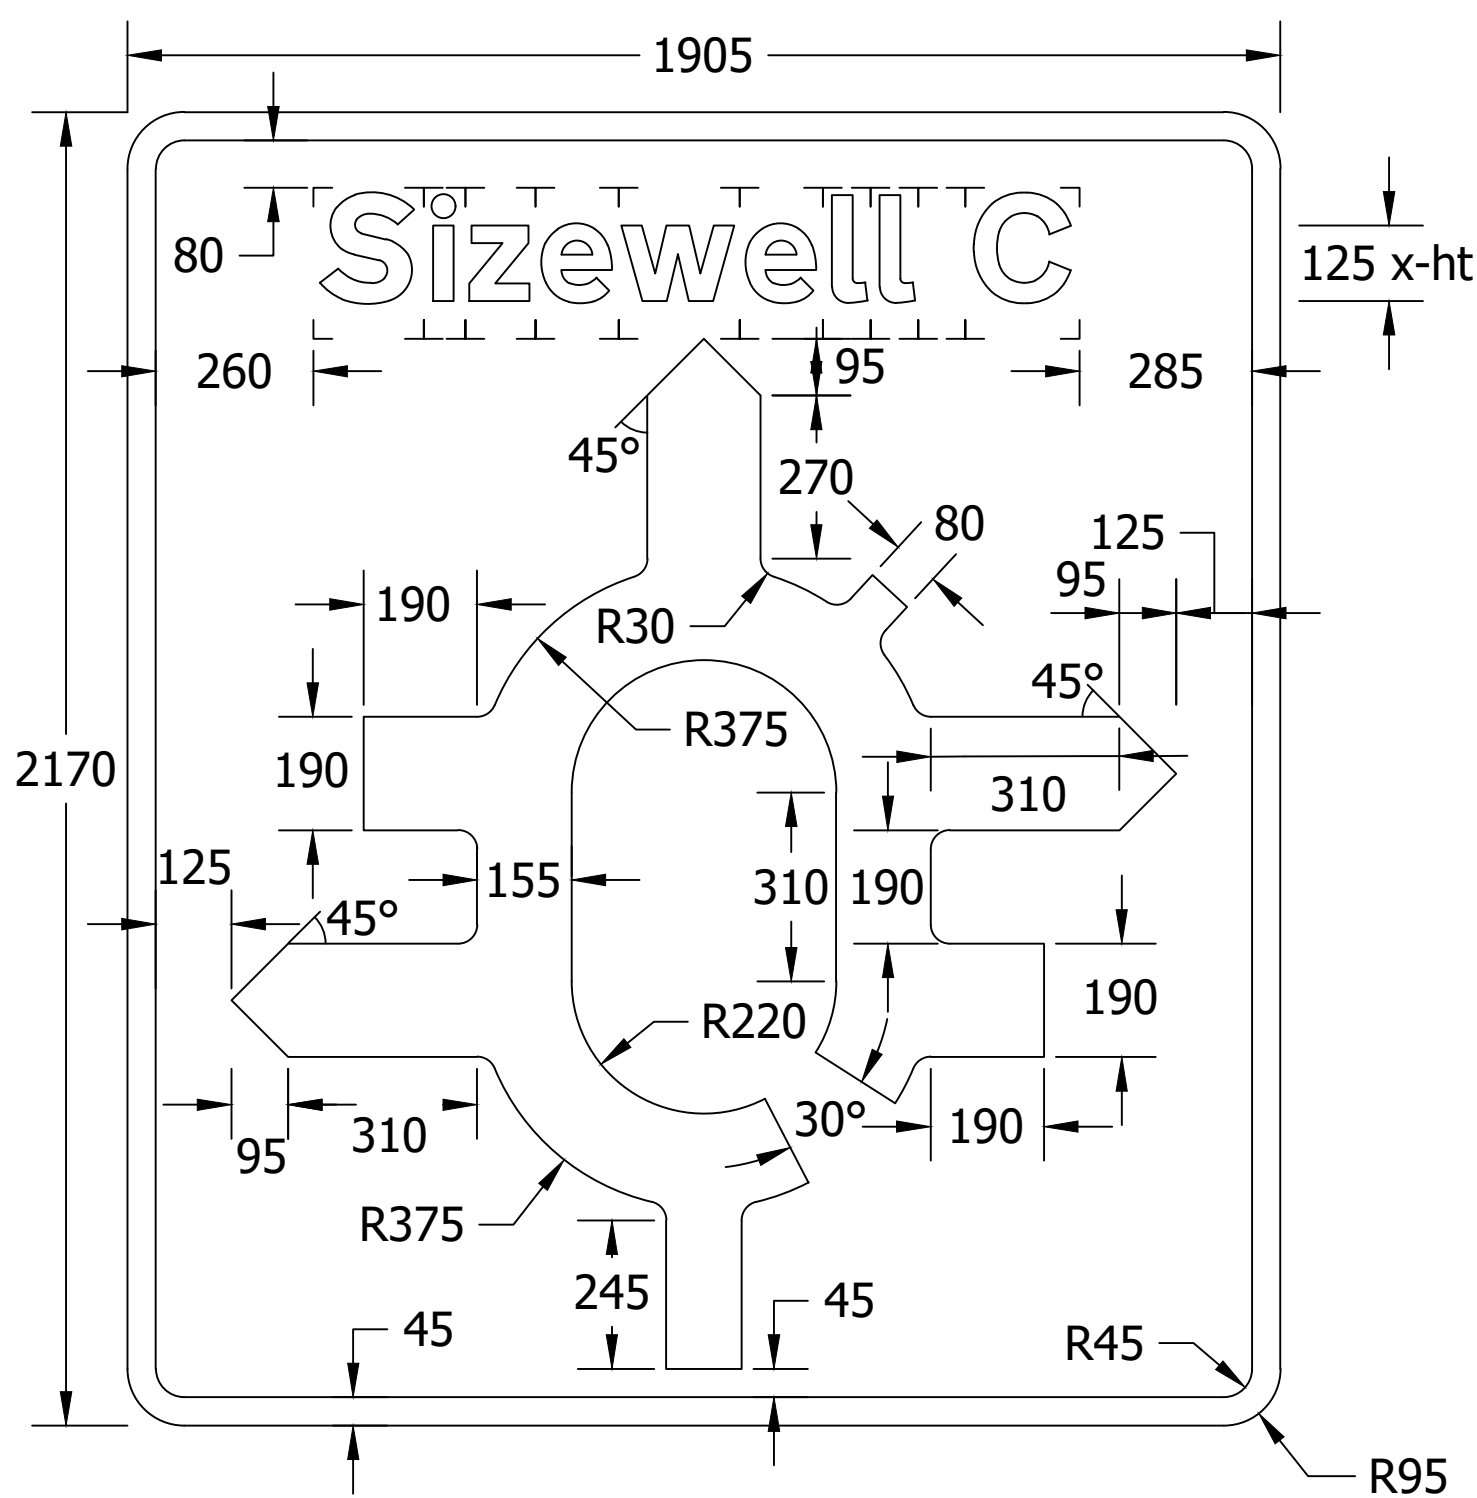

Sign	Ref.	Sign W	x-height	125.0
Letter colour		BLACK	SIGN FACE	
Background		YELLOW	Width	1905 mm
Border		BLACK	Height	2170 mm
Material		Class RA2 (12899-1:2007)	Area	4.13 m²

UK PROTECTIVE MARKING:
NOT PROTECTIVELY MARKED

Reproduced from Ordnance Survey map with the permission of Ordnance Survey on behalf of the controller of His Majesty's Stationery Office © Crown copyright (2024). All Rights reserved. NNB GenCo Licence: 0100060408

DRAWING GRID / COORDINATE SYSTEM:

SITE LOCAL GRID

OTHER GRID

CONTRACT PROJECT PLAN DOC. REF. No: N/A

NOTES:

1. ALL DIMENSIONS ARE SHOWN IN MILLIMETERS UNLESS OTHERWISE STATED.

2. DO NOT SCALE FROM THIS DRAWING.

3. THESE DRAWINGS ARE TO BE PRINTED IN COLOUR.

P02	28/01/25	RK	JS	p1	For Implementation	AJA
P01	15-11-2024	RK	JS	S3	First Revision	AJA
REV.	DATE	PREPARED BY	CHECKED BY	STATUS	REASONS FOR REVISION	APPROVED BY
					1st partner	2nd partner
					NNB GEN	EDF ENERGY

CONTRACTOR COMPANY TRADE NAME: WSP

CONTRACTOR REF. No: SZC-AD0291-WSP-ADHHSN-OFXXXX-DRW-HCH-000017

CONTRACT NUMBER: WSP_AD02XX_061

CONTRACTOR WBS CODE: AD0291

QRA RELATED

Yes ☐ No ☒

APPLICABILITY:

1: Document related to Unit 1

2: Document related to Unit 2

9: Document that applies to buildings/systems common to Unit 1 & 2

0: Documents that relate exclusively to buildings or systems that are common to the whole site (e.g. parking, ancillary buildings...)

NUCL/REP/EPR/UKX

SZC (doc: SZ)

0129

X

BUILDING

000

SYSTEM

N/A

SCALE

NTS

SIZE

A1

PAGE

1/1

DESCRIPTION

SIZEWELL C, COUNTYWIDE HIGHWAY SIGNAGE, SIGNFACE DESIGN FOR DFT NON-PREScribed SIGN APPLICATION

SCC NETWORK SHEET 8

TEAMSCENTRE REFERENCE No.

101383390

DOCUMENT SUB -TYPE

DRW

SUBCONTRACTOR COMPANY TRADE NAME

N/A

EDF CLASSIFICATION CODE

N/A

SUBCONTRACTOR DOCUMENT REF. No

N/A

This pattern must be entirely readable

For A0 and A1 : ABERPFTHLUOOCGUUWMNSZKXY

zsaecummxvrfnhdpgyfl 71423855690

012345678910

INTELLECTUAL PROPERTY OWNERSHIP:

NNB: OWNERSHIP


EDF: N/A

CONTRACTOR: OWNERSHIP

UK PROTECTIVE MARKING:
NOT PROTECTIVELY MARKED

NNB Generation Company (SZC) Limited Registered in England and Wales. Registered No. 9284825 Registered Office: 90 Whitfield Street, London, W1T 4EZ.

Save where otherwise stated above, Copyright © 2020 NNB Generation Company (SZC) Limited. All rights reserved. No part of this drawing to be reproduced without prior permission.

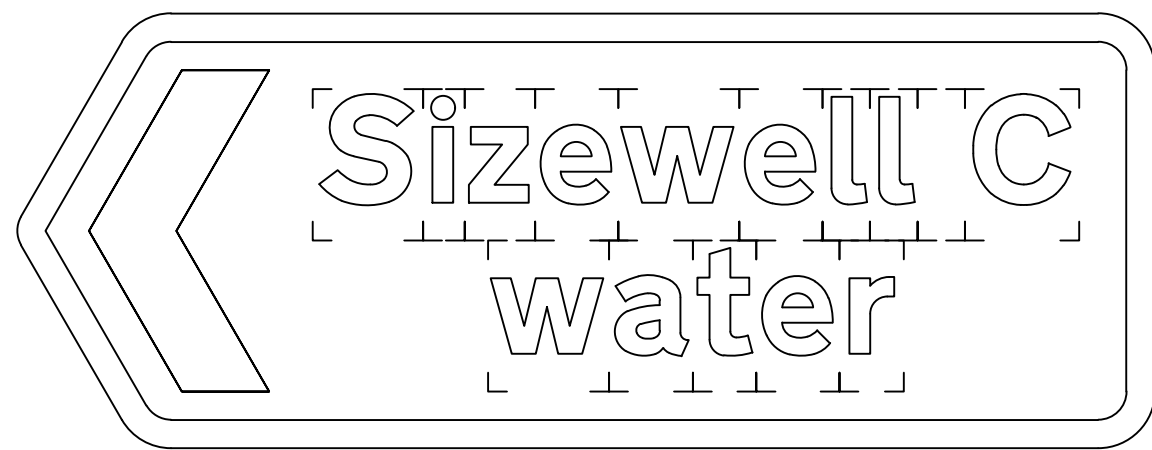

UK PROTECTIVE MARKING: NOT PROTECTIVELY MARKED	
Reproduced from Ordnance Survey map with the permission of Ordnance Survey on behalf of the controller of His Majesty's Stationery Office © Crown copyright (2024). All Rights reserved. NNB GenCo Licence: 0100060408	
DRAWING GRID / COORDINATE SYSTEM:	
SITE LOCAL GRID	<input type="checkbox"/> NATIONAL GRID OSGB36 <input checked="" type="checkbox"/>
OTHER GRID	<input type="checkbox"/> (To be defined in the contract project plan)
CONTRACT PROJECT PLAN DOC. REF. No:	N/A
<u>NOTES:</u>	
1. ALL DIMENSIONS ARE SHOWN IN MILLIMETERS UNLESS OTHERWISE STATED. 2. DO NOT SCALE FROM THIS DRAWING. 3. THESE DRAWINGS ARE TO BE PRINTED IN COLOUR.	

9