



Department  
for Transport

## Road Traffic Regulation Act 1984 Sections 64 and 65

### Authorisation of traffic signs and special directions

#### Accessible transcript

Secretary of State for Transport's traffic authorisation of traffic signs for the purpose of informing road users of an exception for vehicles less than 7.5t to a left turn prohibition and right turn prohibition in Grafton Way, Basingstoke, for which Hampshire County Council is the traffic authority.

The following pages contain a copy of the text from the Secretary of State for Transport's traffic authorisation regarding the above traffic signs.

A scanned copy of the signed authorisation and supporting documents from the application are appended to this letter. The supporting material is submitted to the Department for Transport by a third party. You should refer to the party involved for accessible copies of the supporting material.



**ROAD TRAFFIC REGULATION ACT 1984 – SECTIONS 64 AND 65**  
**AUTHORISATION OF TRAFFIC SIGNS AND SPECIAL DIRECTIONS**

The Secretary of State for Transport, in exercise of her powers under Sections 64 and 65 of the Road Traffic Regulation Act 1984, and of all other powers enabling her in that behalf, for the purpose of informing road users of an exception for vehicles less than 7.5t to a left turn prohibition and right turn prohibition in Grafton Way, Basingstoke, for which Hampshire County Council is the traffic authority, hereby:-

1. authorises the erection at or within 5 metres of the site shown schematically on the attached plan numbered GT50/050/0042-1 of a traffic sign consisting of a plate (hereinafter referred to as “the authorised plate A”) conforming as to size, colour and character with that shown on the attached drawing numbered GT50/050/0042-2; and
2. directs that the authorised plate A shall only be used with the sign to diagram 613 in Schedule 3, Part 2, Item 8 of the Traffic Signs Regulations 2016 (Part 1 of S.I. 2016/362, “the 2016 Regulations”) and the sign shown in Schedule 12, Part 20, Item 19 of those Regulations; and
3. directs that the provisions of Schedule 3, Parts 1 to 5 of the 2016 Regulations shall apply to the authorised plate A in the same manner as they apply to the sign described in Schedule 3, Part 3, Paragraph 3 of those Regulations; and
4. directs that the provisions of Schedule 12, Parts 1 to 29 of the 2016 Regulations shall apply to the authorised plate A when used on a Schedule 12 directional sign, in the same manner as they apply to the sign shown in Schedule 12, Part 20, Item 45 of those Regulations; and
5. directs that it is a condition of this authorisation that the authorised plate A may be placed only to indicate the effect of a corresponding Traffic Regulation Order; and



6. authorises the erection at or within 5 metres of the site shown schematically on the attached plan numbered GT50/050/0042-3 of a traffic sign consisting of a plate (hereinafter referred to as “the authorised plate B”) conforming as to size, colour and character with that shown on the attached drawing numbered GT50/050/0042-4; and
7. directs that the authorised plate B shall only be used with the sign to diagram 612 in Schedule 3, Part 2, Item 7 of the 2016 Regulations and the sign shown in Schedule 12, Part 20, Item 19 of those Regulations; and
8. directs that the provisions of Schedule 3, Parts 1 to 5 of the 2016 Regulations shall apply to the authorised plate B in the same manner as they apply to the sign described in Schedule 3, Part 3, Paragraph 3 of those Regulations; and
9. directs that the provisions of Schedule 12, Parts 1 to 29 of the 2016 Regulations shall apply to the authorised plate B when used on a Schedule 12 directional sign, in the same manner as they apply to the sign shown in Schedule 12, Part 20, Item 45 of those Regulations; and
10. directs that it is a condition of this authorisation that the authorised plate B may be placed only to indicate the effect of a corresponding Traffic Regulation Order; and
11. directs, without prejudice to any statutory provision to the like effect, that it is a condition of this authorisation that the erection of the authorised plate A and B at or near the said site shall continue to have effect only until such day as may be appointed by one month’s notice given by the Secretary of State in writing to the traffic authority for the removal or alteration of the authorised plate A and B and on that day the said authorisation shall, without prejudice to the giving of any further authorisation or direction, cease to have effect.

The provisions of Regulations 5, 7, 8 and 11 of the 2016 Regulations shall apply to the authorised plate A in the same manner as they apply to the plate described in Schedule 3, Part 3, Paragraph 3 and to the sign shown in Schedule 12, Part 20, Item 45 of those Regulations.



The provisions of Regulations 5, 7, 8 and 11 of the 2016 Regulations shall apply to the authorised plate B in the same manner as they apply to the plate described in Schedule 3, Part 3, Paragraph 3 and to the sign shown in Schedule 12, Part 20, Item 45 of those Regulations.

Dated *15 September 2025*

Signed by authority of the Secretary of State

.....

A Delegated Official of the Department for Transport



**SCANNED  
AUTHORISATION  
AND SUPPORTING  
DOCUMENTS  
FOLLOW**



**ROAD TRAFFIC REGULATION ACT 1984 – SECTIONS 64 AND 65  
AUTHORISATION OF TRAFFIC SIGNS AND SPECIAL DIRECTIONS**

The Secretary of State for Transport, in exercise of her powers under Sections 64 and 65 of the Road Traffic Regulation Act 1984, and of all other powers enabling her in that behalf, for the purpose of informing road users of an exception for vehicles less than 7.5t to a left turn prohibition and right turn prohibition in Grafton Way, Basingstoke, for which Hampshire County Council is the traffic authority, hereby:-

1. authorises the erection at or within 5 metres of the site shown schematically on the attached plan numbered GT50/050/0042-1 of a traffic sign consisting of a plate (hereinafter referred to as “the authorised plate A”) conforming as to size, colour and character with that shown on the attached drawing numbered GT50/050/0042-2; and
2. directs that the authorised plate A shall only be used with the sign to diagram 613 in Schedule 3, Part 2, Item 8 of the Traffic Signs Regulations 2016 (Part 1 of S.I. 2016/362, “the 2016 Regulations”) and the sign shown in Schedule 12, Part 20, Item 19 of those Regulations; and
3. directs that the provisions of Schedule 3, Parts 1 to 5 of the 2016 Regulations shall apply to the authorised plate A in the same manner as they apply to the sign described in Schedule 3, Part 3, Paragraph 3 of those Regulations; and
4. directs that the provisions of Schedule 12, Parts 1 to 29 of the 2016 Regulations shall apply to the authorised plate A when used on a Schedule 12 directional sign, in the same manner as they apply to the sign shown in Schedule 12, Part 20, Item 45 of those Regulations; and
5. directs that it is a condition of this authorisation that the authorised plate A may be placed only to indicate the effect of a corresponding Traffic Regulation Order; and



## Department for Transport

GT50/050/0042

6. authorises the erection at or within 5 metres of the site shown schematically on the attached plan numbered GT50/050/0042-3 of a traffic sign consisting of a plate (hereinafter referred to as "the authorised plate B") conforming as to size, colour and character with that shown on the attached drawing numbered GT50/050/0042-4; and
7. directs that the authorised plate B shall only be used with the sign to diagram 612 in Schedule 3, Part 2, Item 7 of the 2016 Regulations and the sign shown in Schedule 12, Part 20, Item 19 of those Regulations; and
8. directs that the provisions of Schedule 3, Parts 1 to 5 of the 2016 Regulations shall apply to the authorised plate B in the same manner as they apply to the sign described in Schedule 3, Part 3, Paragraph 3 of those Regulations; and
9. directs that the provisions of Schedule 12, Parts 1 to 29 of the 2016 Regulations shall apply to the authorised plate B when used on a Schedule 12 directional sign, in the same manner as they apply to the sign shown in Schedule 12, Part 20, Item 45 of those Regulations; and
10. directs that it is a condition of this authorisation that the authorised plate B may be placed only to indicate the effect of a corresponding Traffic Regulation Order; and
11. directs, without prejudice to any statutory provision to the like effect, that it is a condition of this authorisation that the erection of the authorised plate A and B at or near the said site shall continue to have effect only until such day as may be appointed by one month's notice given by the Secretary of State in writing to the traffic authority for the removal or alteration of the authorised plate A and B and on that day the said authorisation shall, without prejudice to the giving of any further authorisation or direction, cease to have effect.

The provisions of Regulations 5, 7, 8 and 11 of the 2016 Regulations shall apply to the authorised plate A in the same manner as they apply to the plate described in Schedule 3, Part 3, Paragraph 3 and to the sign shown in Schedule 12, Part 20, Item 45 of those Regulations.




# Department for Transport

GT50/050/0042

The provisions of Regulations 5, 7, 8 and 11 of the 2016 Regulations shall apply to the authorised plate B in the same manner as they apply to the plate described in Schedule 3, Part 3, Paragraph 3 and to the sign shown in Schedule 12, Part 20, Item 45 of those Regulations.


Dated *15 September 2025*

Signed by authority of the Secretary of State

 

A Delegated Official of the Department for Transport

**CERTIFIED TRUE COPY**

 

Department  
for Transport

Date:  
17/09/2025






Department  
for Transport

Date: 15 September 2025


Number: GT50/050/0042-1


2. DO NOT SC

TS1 to be located on  
northbound approach  
to new development

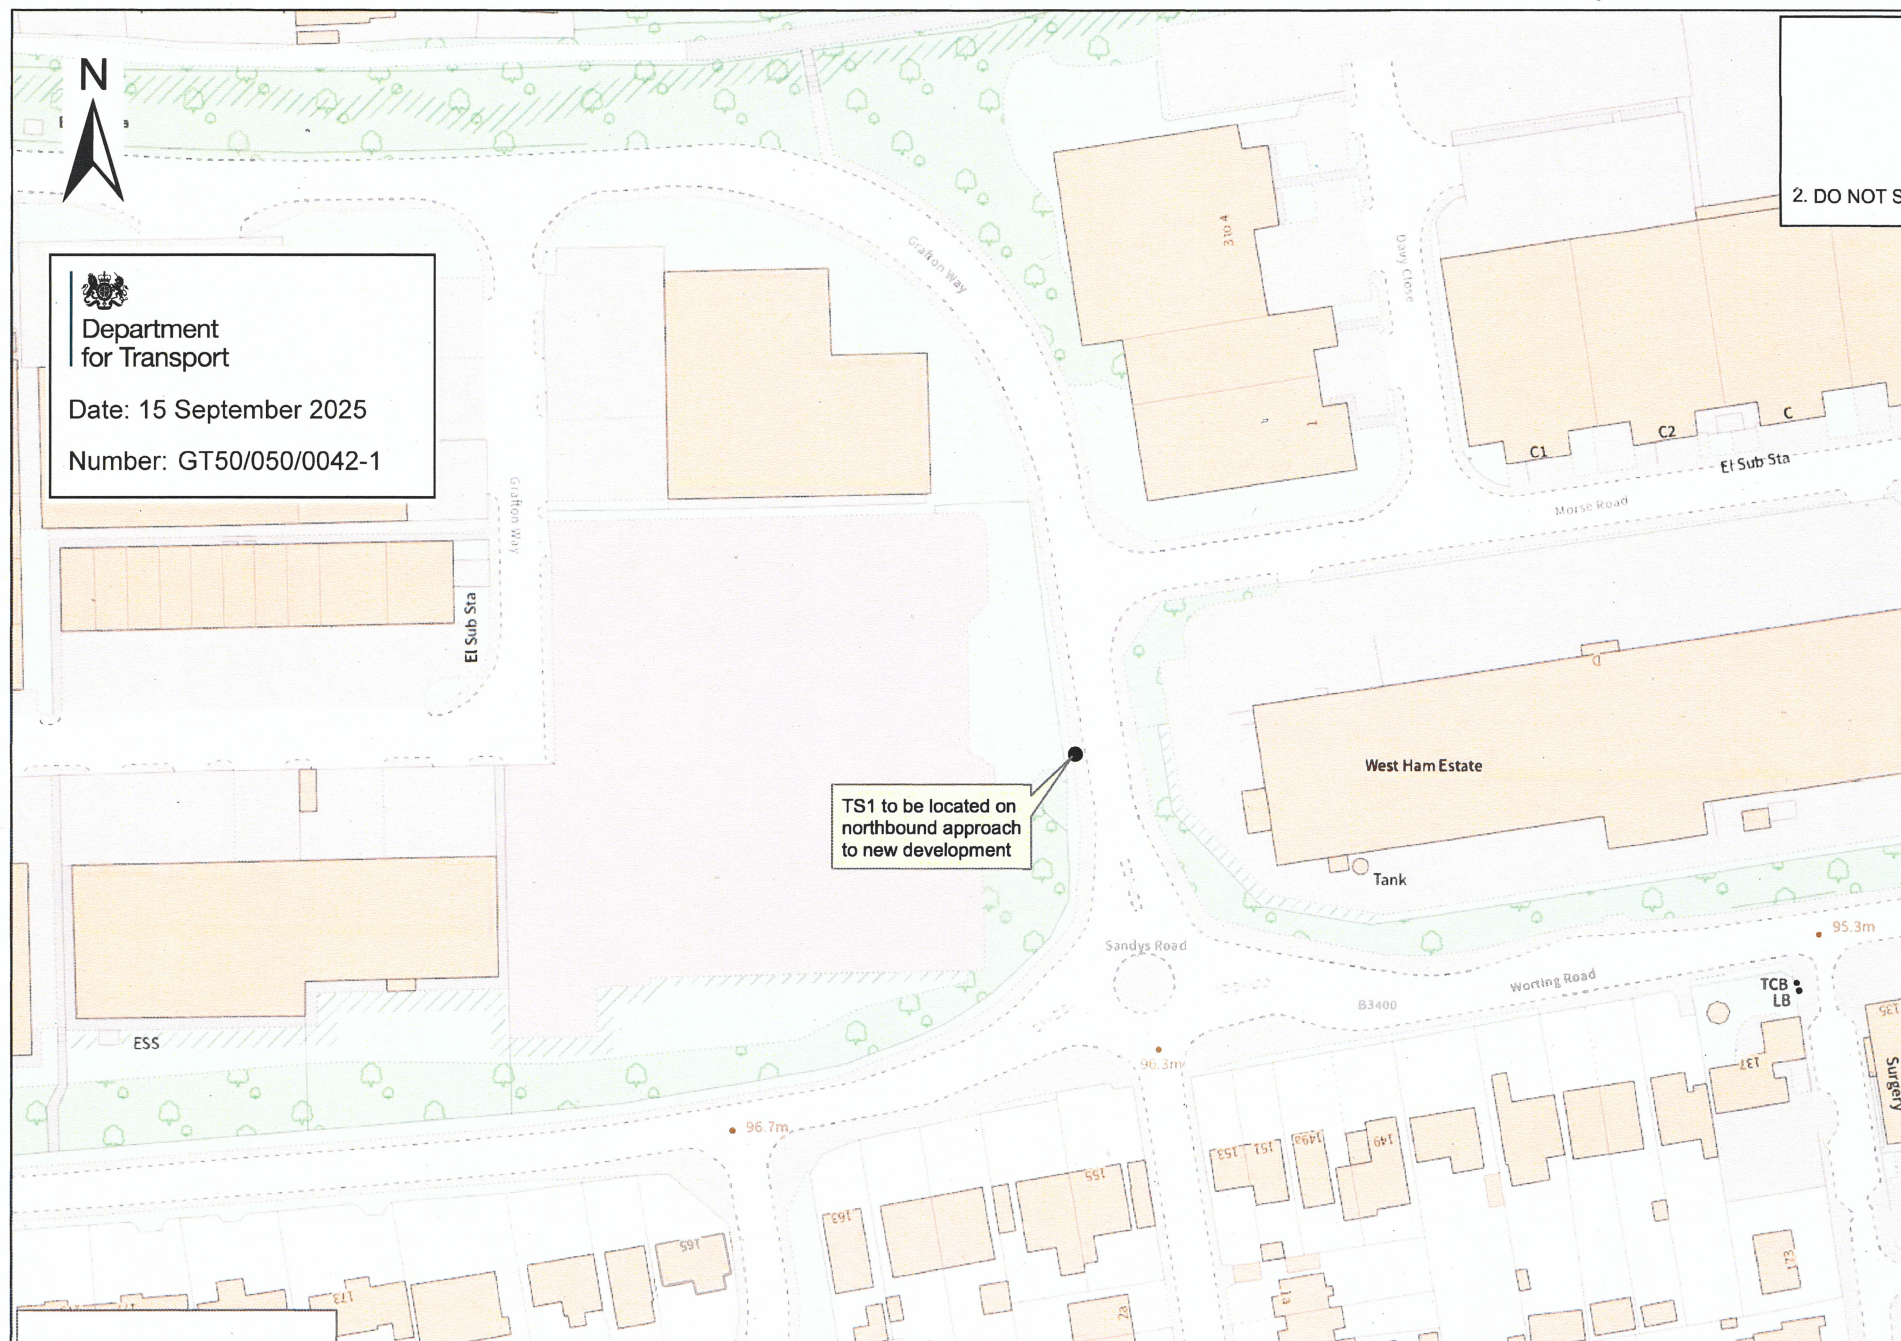



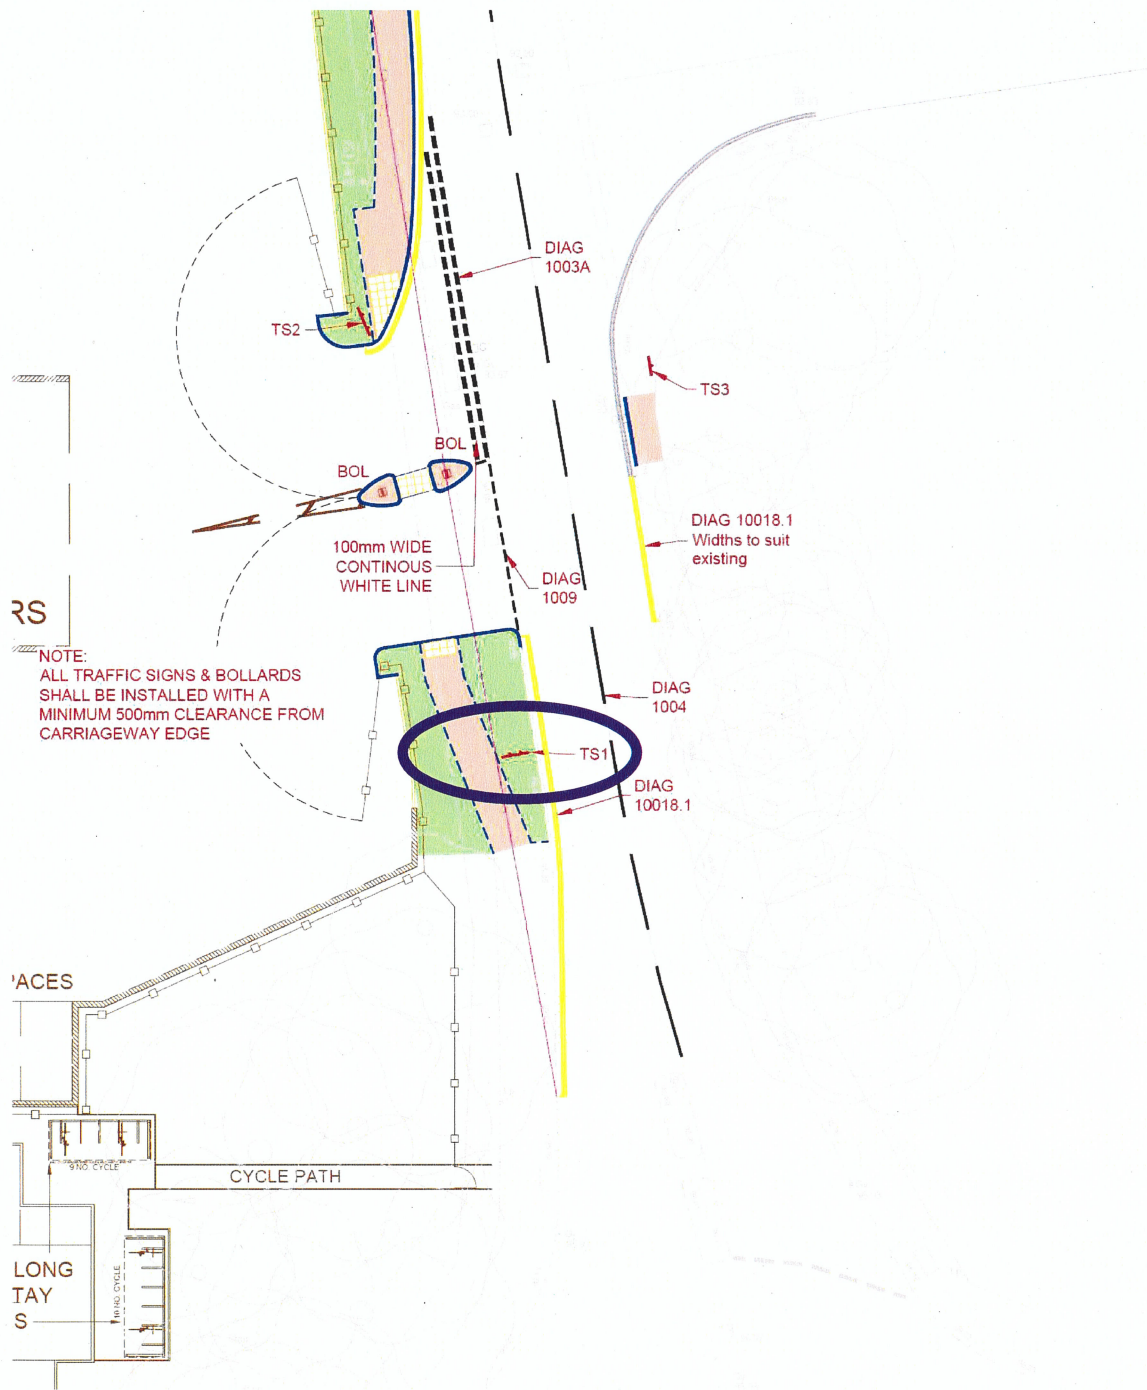

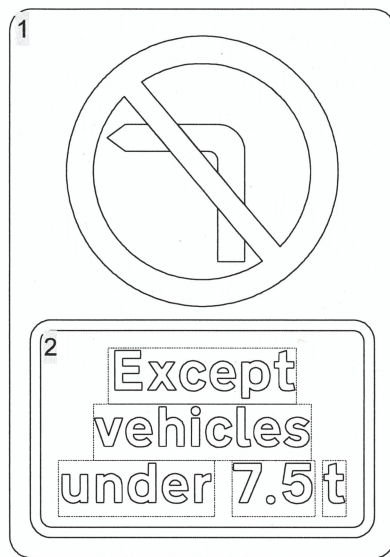

Scale 1:15  
Dimensions (mm):  
Width: 851, Height: 1219  
x-Height: 62.5  
Area: 1.04 m<sup>2</sup>

Colours:  
1 grey  
2 black on white

Material: BS EN 12899-1:2007  
class: RA2/R2


Sign Ref TS1

Date printed: 11-09-25

SignPlot v3.90

**Hampshire County Council**



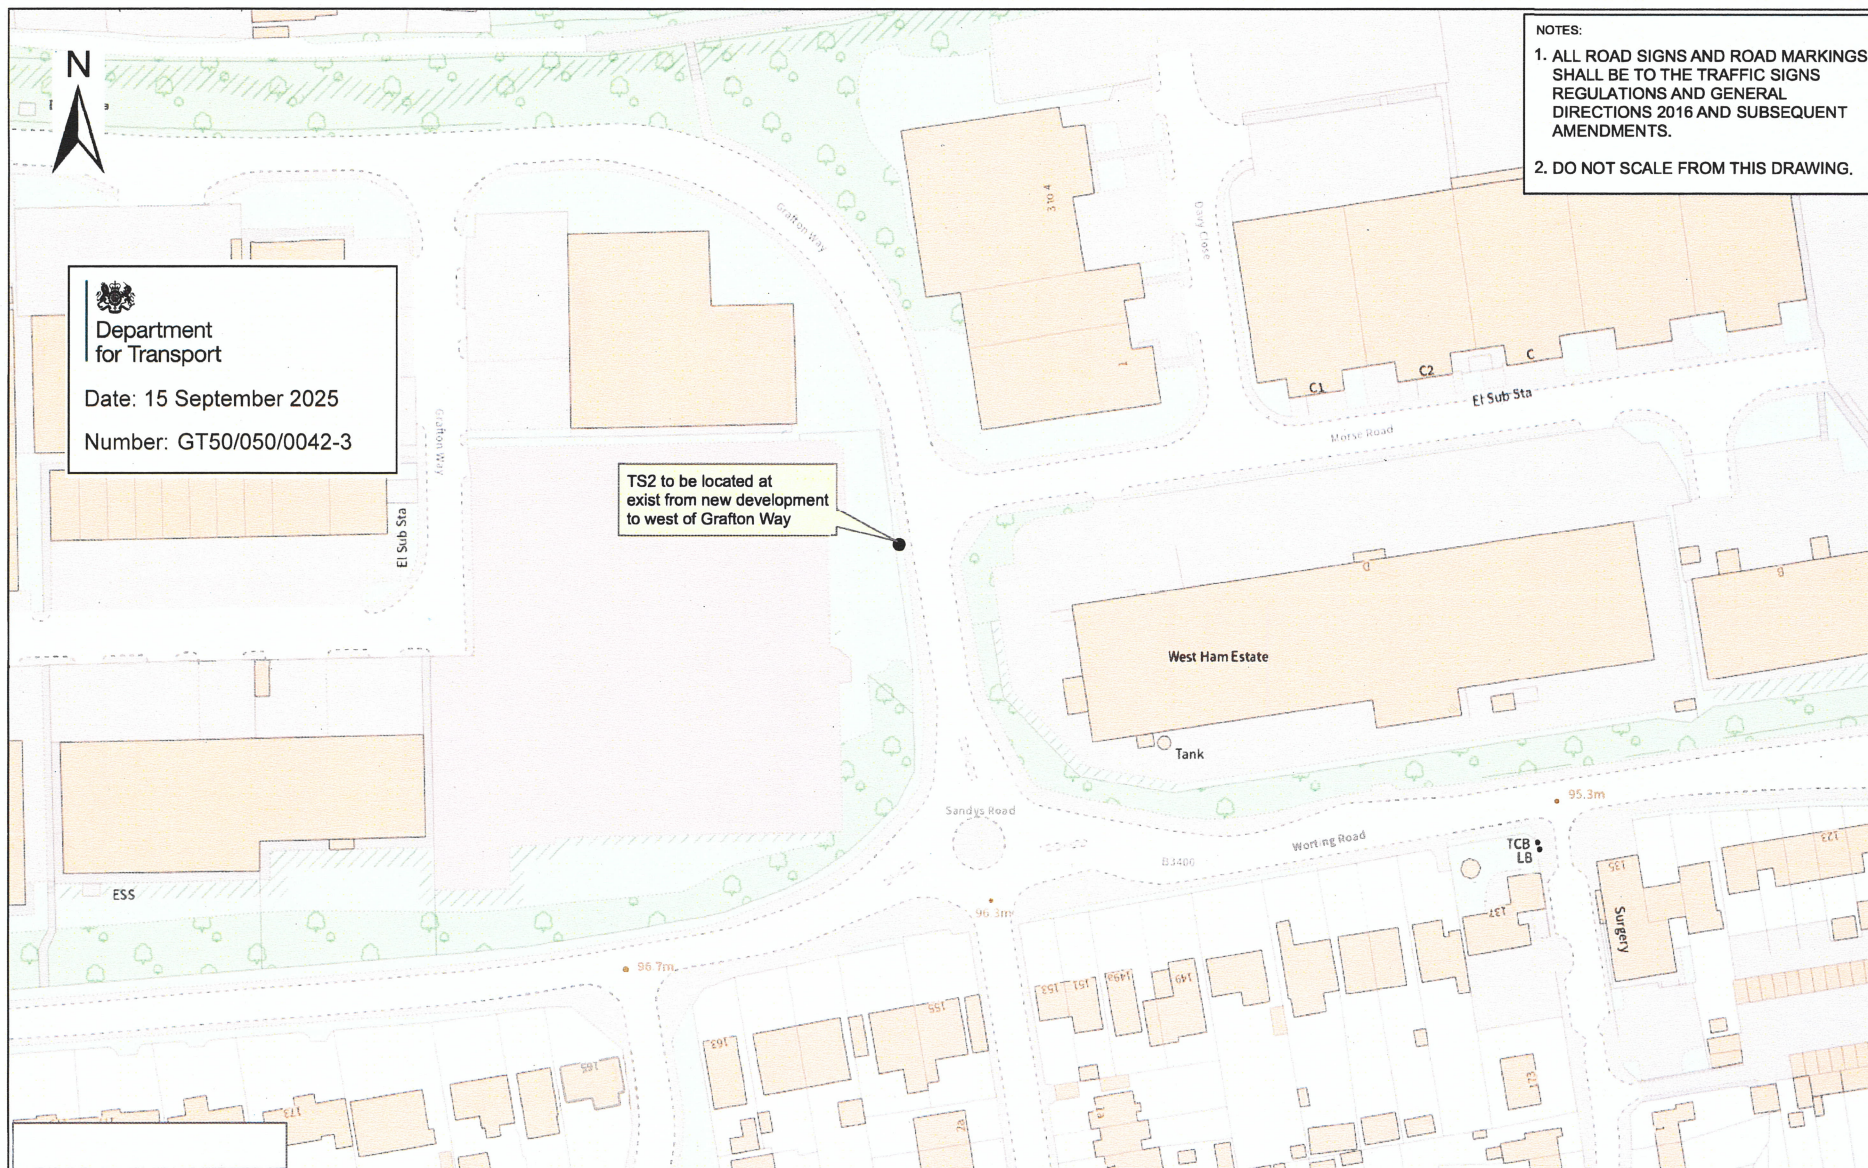

**Hampshire**  
 County Council

PATRICK BLOGG - DIRECTOR OF UNIVERSAL SERVICES

Designer: **GB**

Drawn: **GB**

Checked:

Approved:

SCHEME

**TNB/25/0155 - Grafton Way Basingstoke**

Scale @A3 **1:1000**

Date **12/9/25**

Sheet No.


DRAWING TITLE


**Sign Authorisation Location Plan**

DRAWING NUMBER **TNB/25/0155/001**

REV



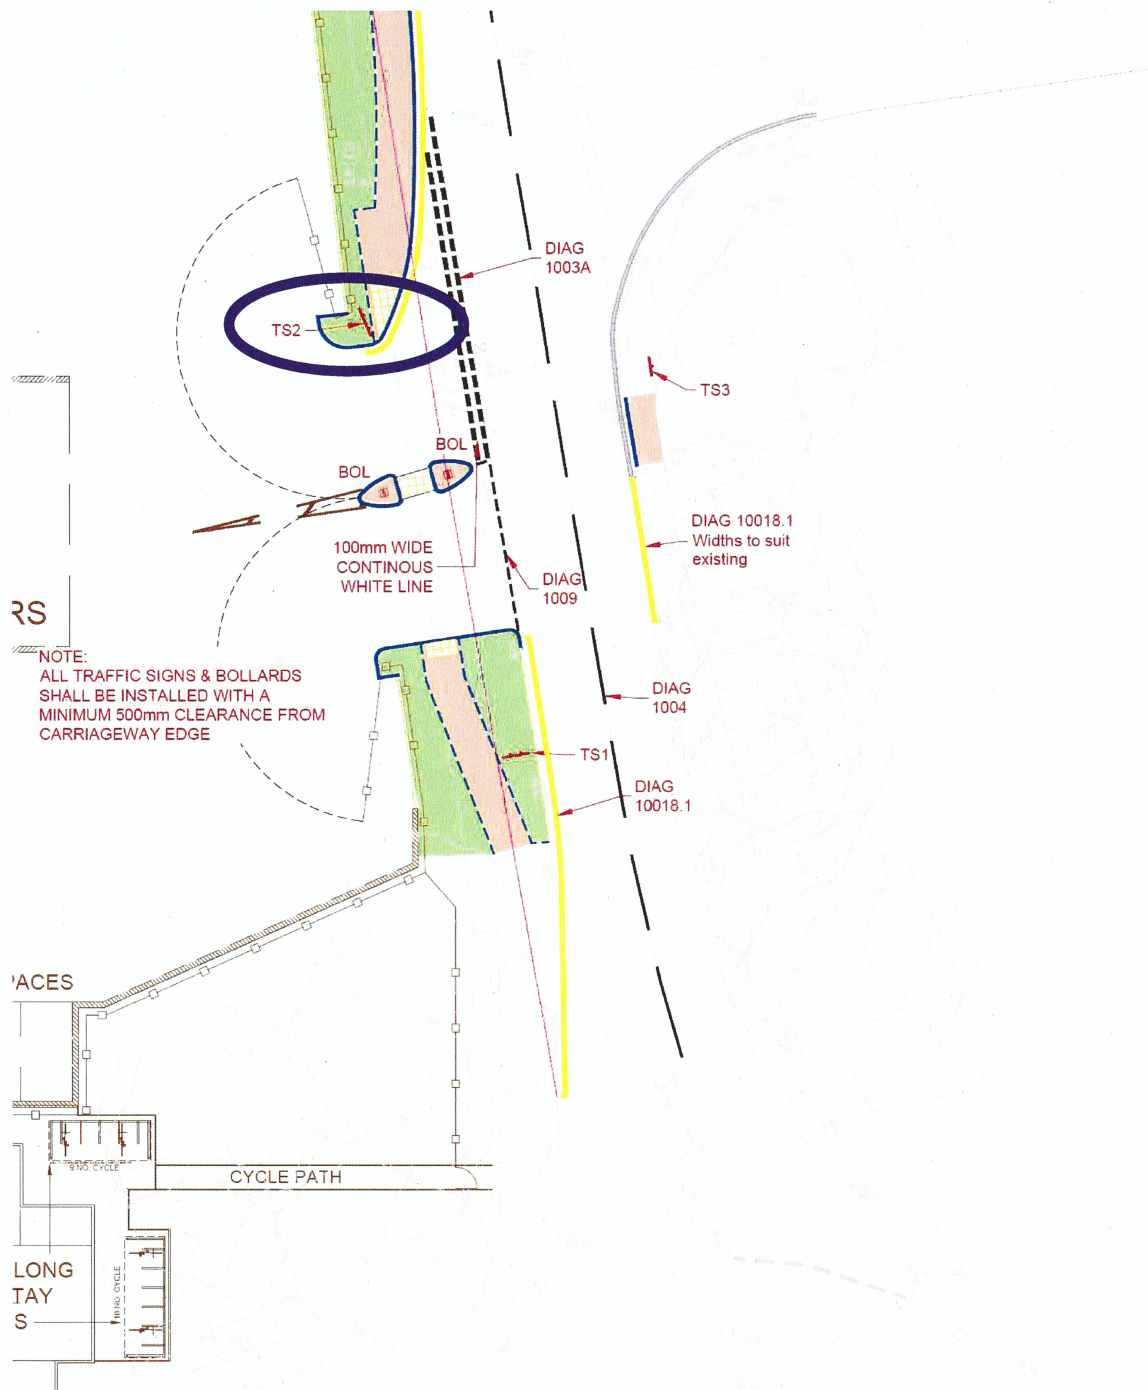

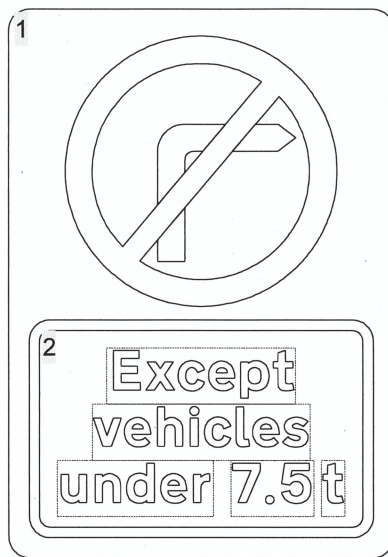

Scale 1:15  
Dimensions (mm):  
Width: 851, Height: 1219  
x-Height: 62.5  
Area: 1.04 m<sup>2</sup>

Colours:  
1 grey  
2 black on white

Material: BS EN 12899-1:2007  
class: RA2/R2

Sign Ref TS2

Date printed: 11-09-25

SignPlot v3.90

**Hampshire County Council**