



Department  
for Transport

## Road Traffic Regulation Act 1984 Sections 64 and 65

### Authorisation of traffic signs and special directions

#### Accessible transcript

Secretary of State for Transport's traffic authorisation of traffic signs for the purpose of giving directions to road users on the A20 road near Dover, and where National Highways is the traffic authority.

The following pages contain a copy of the text from the Secretary of State for Transport's traffic authorisation regarding the above traffic signs.

A scanned copy of the signed authorisation and supporting documents from the application are appended to this letter. The supporting material is submitted to the Department for Transport by a third party. You should refer to the party involved for accessible copies of the supporting material.



**ROAD TRAFFIC REGULATION ACT 1984 – SECTIONS 64 AND 65  
AUTHORISATION OF TRAFFIC SIGNS AND SPECIAL DIRECTIONS**

The Secretary of State for Transport, in exercise of her powers under Sections 64 and 65 of the Road Traffic Regulation Act 1984, and all other powers enabling her in that behalf for the purpose of giving directions to road users on the A20 road near Dover, and where National Highways is the traffic authority, hereby:-

1. authorises the erection at or within 5 metres of the sites shown schematically on the attached plans numbered GT50/198/0125-1 and GT50/198/0125-2, of a traffic sign (hereinafter referred to as “the authorised sign”) conforming as to size, colour and character with that shown on the attached drawing numbered GT50/198/0125-3 save that the x-height of the authorised sign may be varied as shown on the said drawing; and
2. directs, without prejudice to any statutory provisions to the like effect, that it is a condition of this authorisation that the erection of the authorised sign at or near the said sites shall continue to have effect only until such day as may be appointed by one month's notice given by the Secretary of State in writing to the traffic authority for the removal or alteration of the authorised sign and on that day the said authorisation shall, without prejudice to the giving of any further authorisation or direction, cease to have effect.

The provisions of Regulations 5, 7, 8 and 11 of the Traffic Signs Regulations 2016 (Part 1 of S.I. 2016/362, “the 2016 Regulations”) shall apply to the authorised sign in the same manner as they apply to the sign shown in Schedule 12, Part 2, Item 2 to those Regulations.

The provisions of Schedule 12, Parts 1 to 29 of the 2016 Regulations shall apply to the authorised sign in the same manner as they apply to the sign shown in Schedule 12, Part 2, Item 2 to those Regulations.

Dated *18 February 2026*

Signed by authority of the Secretary of State

.....  
A Delegated Official of the Department for Transport



Department  
for Transport

**SCANNED  
AUTHORISATION  
AND SUPPORTING  
DOCUMENTS  
FOLLOW**



**ROAD TRAFFIC REGULATION ACT 1984 – SECTIONS 64 AND 65  
AUTHORISATION OF TRAFFIC SIGNS AND SPECIAL DIRECTIONS**

The Secretary of State for Transport, in exercise of her powers under Sections 64 and 65 of the Road Traffic Regulation Act 1984, and all other powers enabling her in that behalf for the purpose of giving directions to road users on the A20 road near Dover, and where National Highways is the traffic authority, hereby:-


1. authorises the erection at or within 5 metres of the sites shown schematically on the attached plans numbered GT50/198/0125-1 and GT50/198/0125-2, of a traffic sign (hereinafter referred to as “the authorised sign”) conforming as to size, colour and character with that shown on the attached drawing numbered GT50/198/0125-3 save that the x-height of the authorised sign may be varied as shown on the said drawing; and
2. directs, without prejudice to any statutory provisions to the like effect, that it is a condition of this authorisation that the erection of the authorised sign at or near the said sites shall continue to have effect only until such day as may be appointed by one month's notice given by the Secretary of State in writing to the traffic authority for the removal or alteration of the authorised sign and on that day the said authorisation shall, without prejudice to the giving of any further authorisation or direction, cease to have effect.

The provisions of Regulations 5, 7, 8 and 11 of the Traffic Signs Regulations 2016 (Part 1 of S.I. 2016/362, “the 2016 Regulations”) shall apply to the authorised sign in the same manner as they apply to the sign shown in Schedule 12, Part 2, Item 2 to those Regulations.


The provisions of Schedule 12, Parts 1 to 29 of the 2016 Regulations shall apply to the authorised sign in the same manner as they apply to the sign shown in Schedule 12, Part 2, Item 2 to those Regulations.

Dated *18 February 2026*

Signed by authority of the Secretary of State

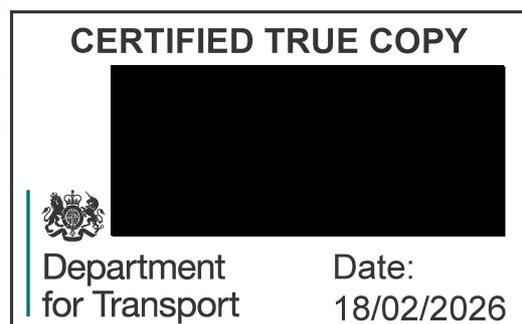


A Delegated Official of the Department for Transport

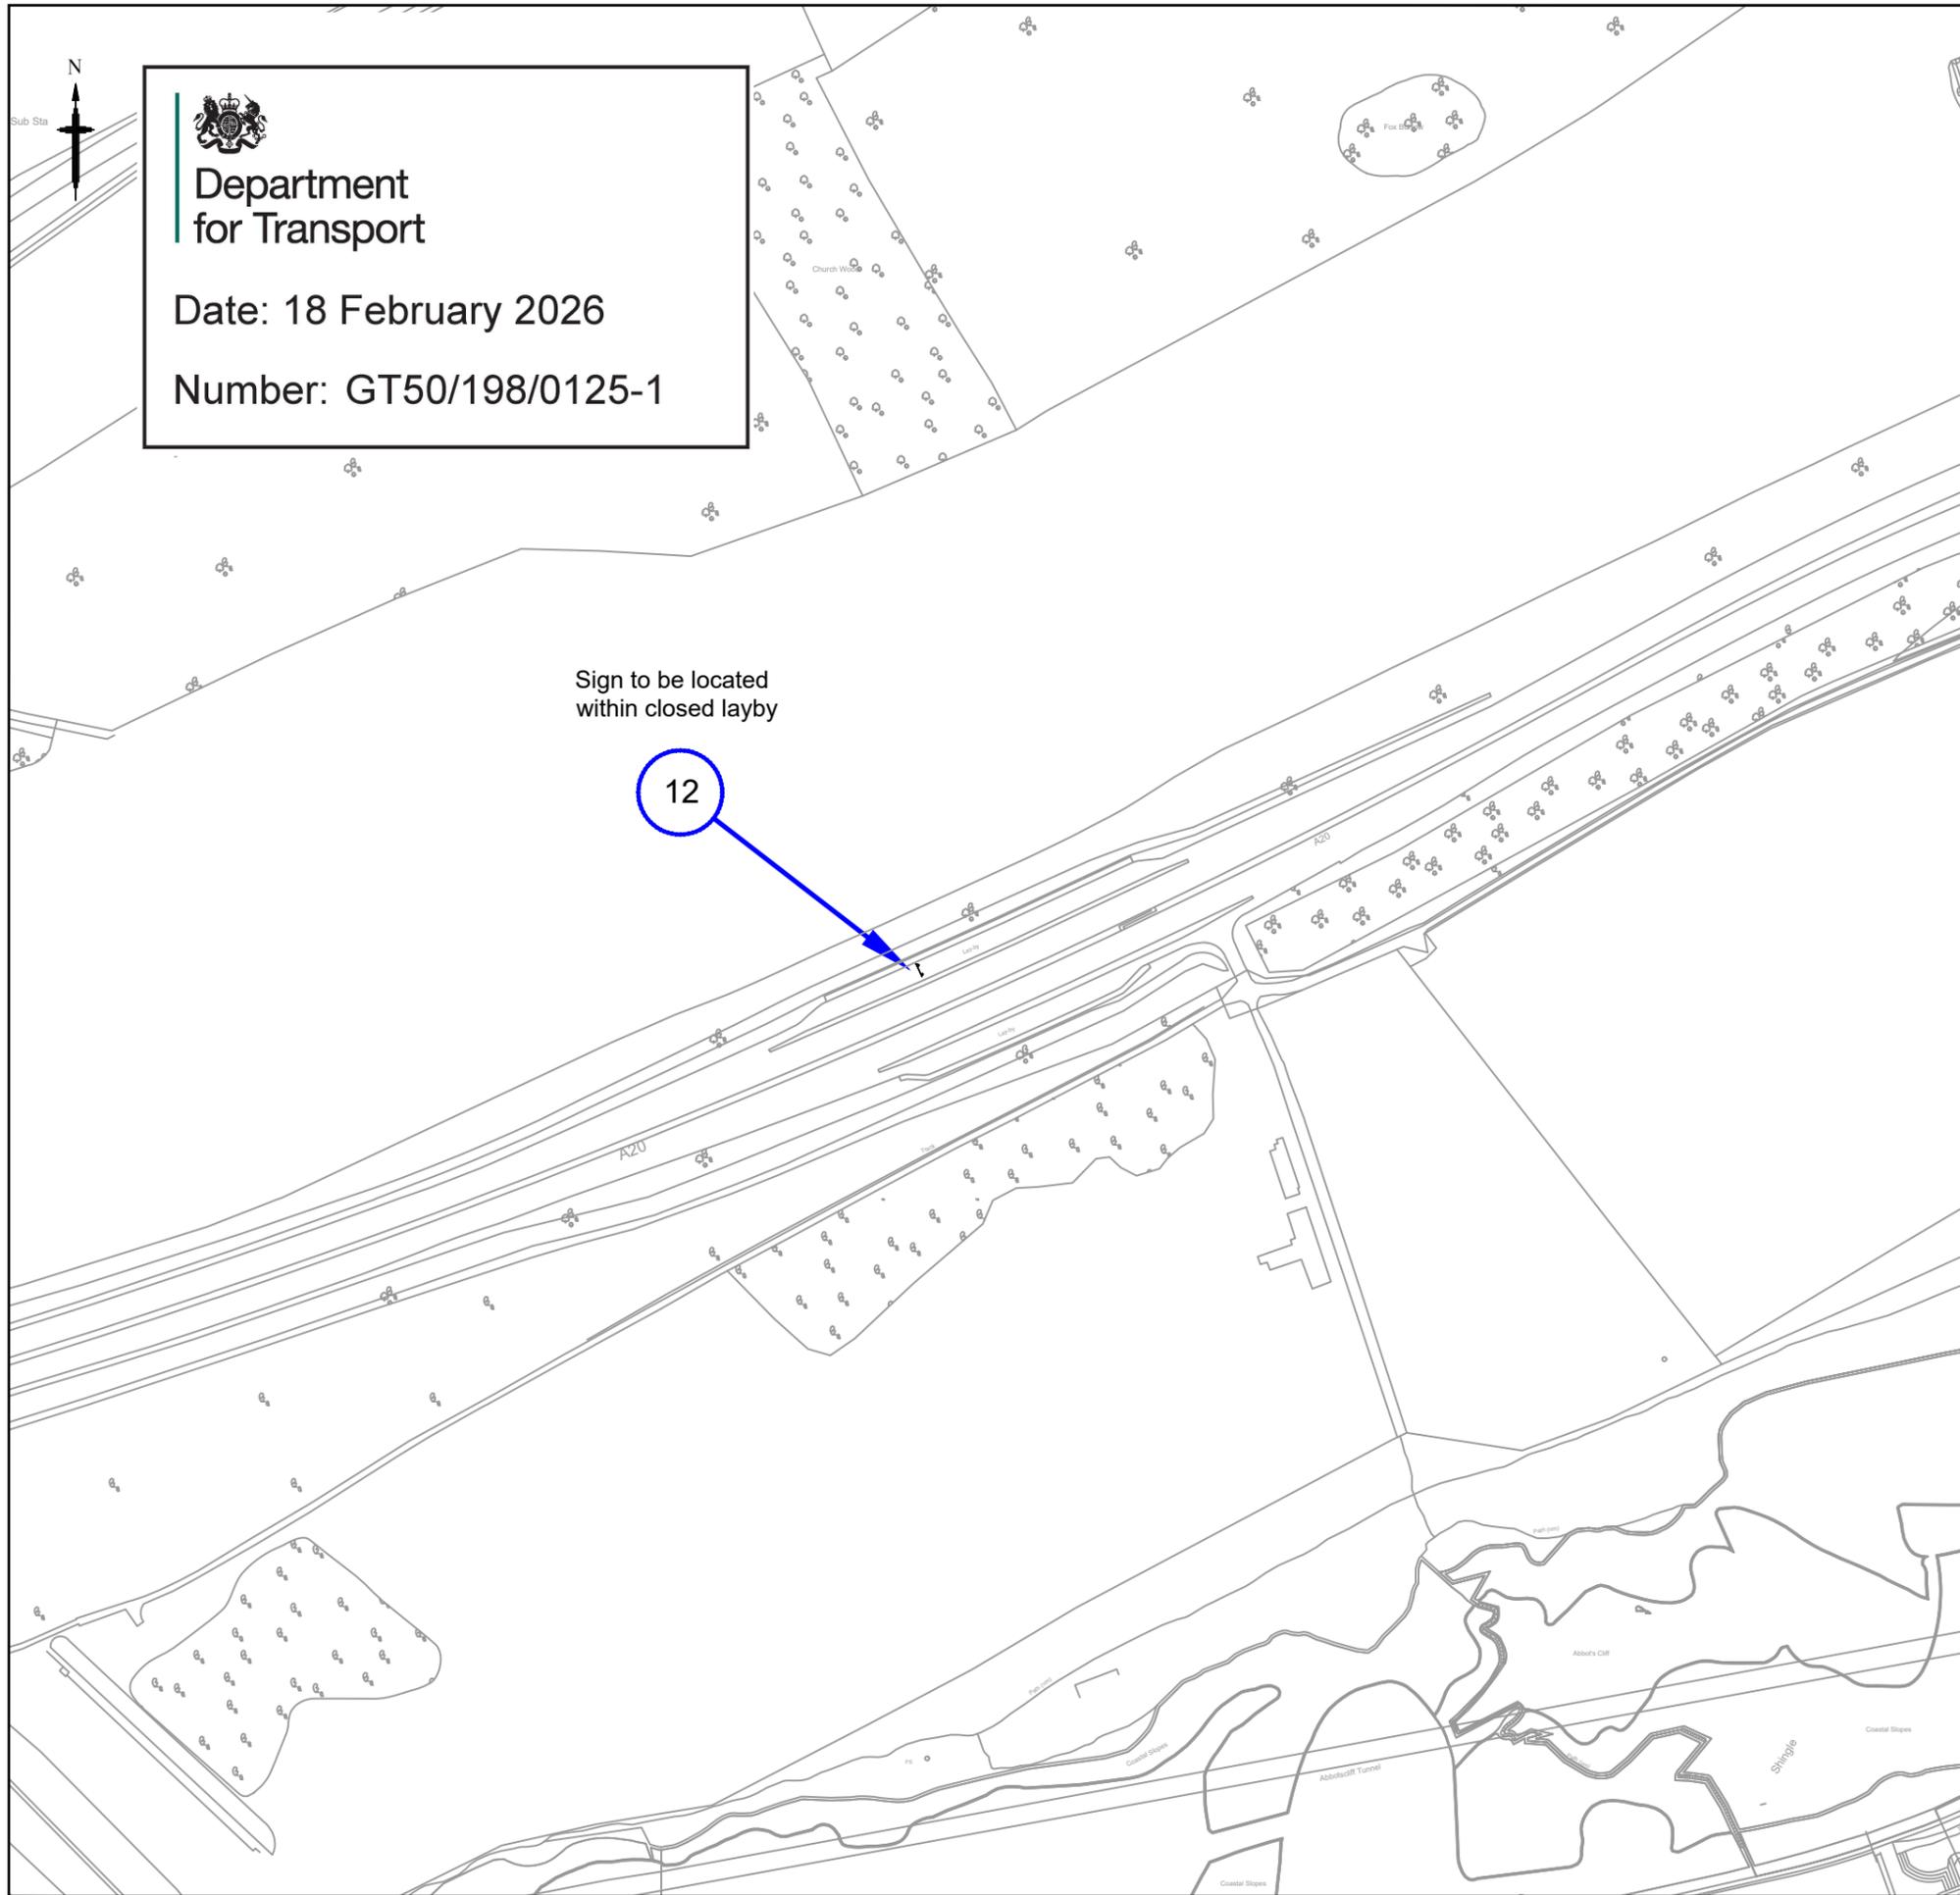


  
**Department for Transport**  
 Date: 18 February 2026  
 Number: GT50/198/0125-1

Sign to be located within closed layby

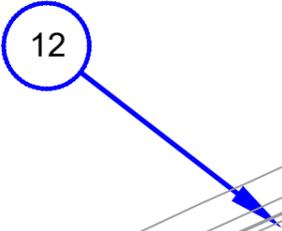

Notes

 New/alterd sign location and reference - See Sign Schedule and individual sign drawings for details.

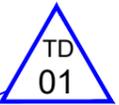 Sign take down location and reference - See Sign Schedule for details.

Symbols in blue are for signs on the National Highways network, symbols in red are for signs on Kent County Council network.

Any vegetation obscuring the signs from approaching traffic is to be cut back to ensure clear visibility as follows:

Speed Limit	Min Clear Visibility
30mph	60m
40mph	75m
50mph	105m
60mph	135m
70mph	180m

0	17/09/25	Drawing created	GJP	RD	SW
Rev	Revision Date	Purpose of revision	Drawn	Chec'd	App'd

 <b>Kent County Council</b> kent.gov.uk		<b>Kent County Council</b> Kroner House, Eurogate Business Park, Ashford TN24 8XU Tel: 03000 418181
--	---	--

Project  
**EES BORDER CHECKS  
 HIGHWAY SIGNAGE**

Drawing title  
**SIGN LOCATION DETAILS**

Drawing status  
**CONSTRUCTION**

Scale  
 1:2500 at A3      Do not scale

Drawing number <b>25-DO-EXT-2468-1201</b>	Rev <b>0</b>
--	-----------------

This drawing is not to be used in whole or part other than for the intended purpose and project as defined on this drawing. Refer to the contract for full terms and conditions.



Department for Transport

Date: 18 February 2026

Number: GT50/198/0125-2


Sign to be installed in behind crash barrier (min 1.2m from crash barrier to nearest post)

13

Notes



New/alterd sign location and reference - See Sign Schedule and individual sign drawings for details.

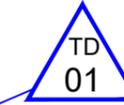

Sign take down location and reference - See Sign Schedule for details.

Symbols in blue are for signs on the National Highways network, symbols in red are for signs on Kent County Council network.

Any vegetation obscuring the signs from approaching traffic is to be cut back to ensure clear visibility as follows:

Speed Limit	Min Clear Visibility
30mph	60m
40mph	75m
50mph	105m
60mph	135m
70mph	180m

0	17/09/25	Drawing created	GJP	RD	SW
Rev	Revision Date	Purpose of revision	Drawn	Chec'd	App'd



**Kent County Council**  
Kroner House,  
Eurogate Business Park,  
Ashford  
TN24 8XU  
Tel: 03000 418181

Project  
**EES BORDER CHECKS  
HIGHWAY SIGNAGE**

Drawing title  
**SIGN LOCATION DETAILS**


Drawing status  
**CONSTRUCTION**

Scale  
1:2500 at A3      Do not scale

Drawing number  
**25-DO-EXT-2468-1202**

Rev  
**0**

This drawing is not to be used in whole or part other than for the intended purpose and project as defined on this drawing. Refer to the contract for full terms and conditions.

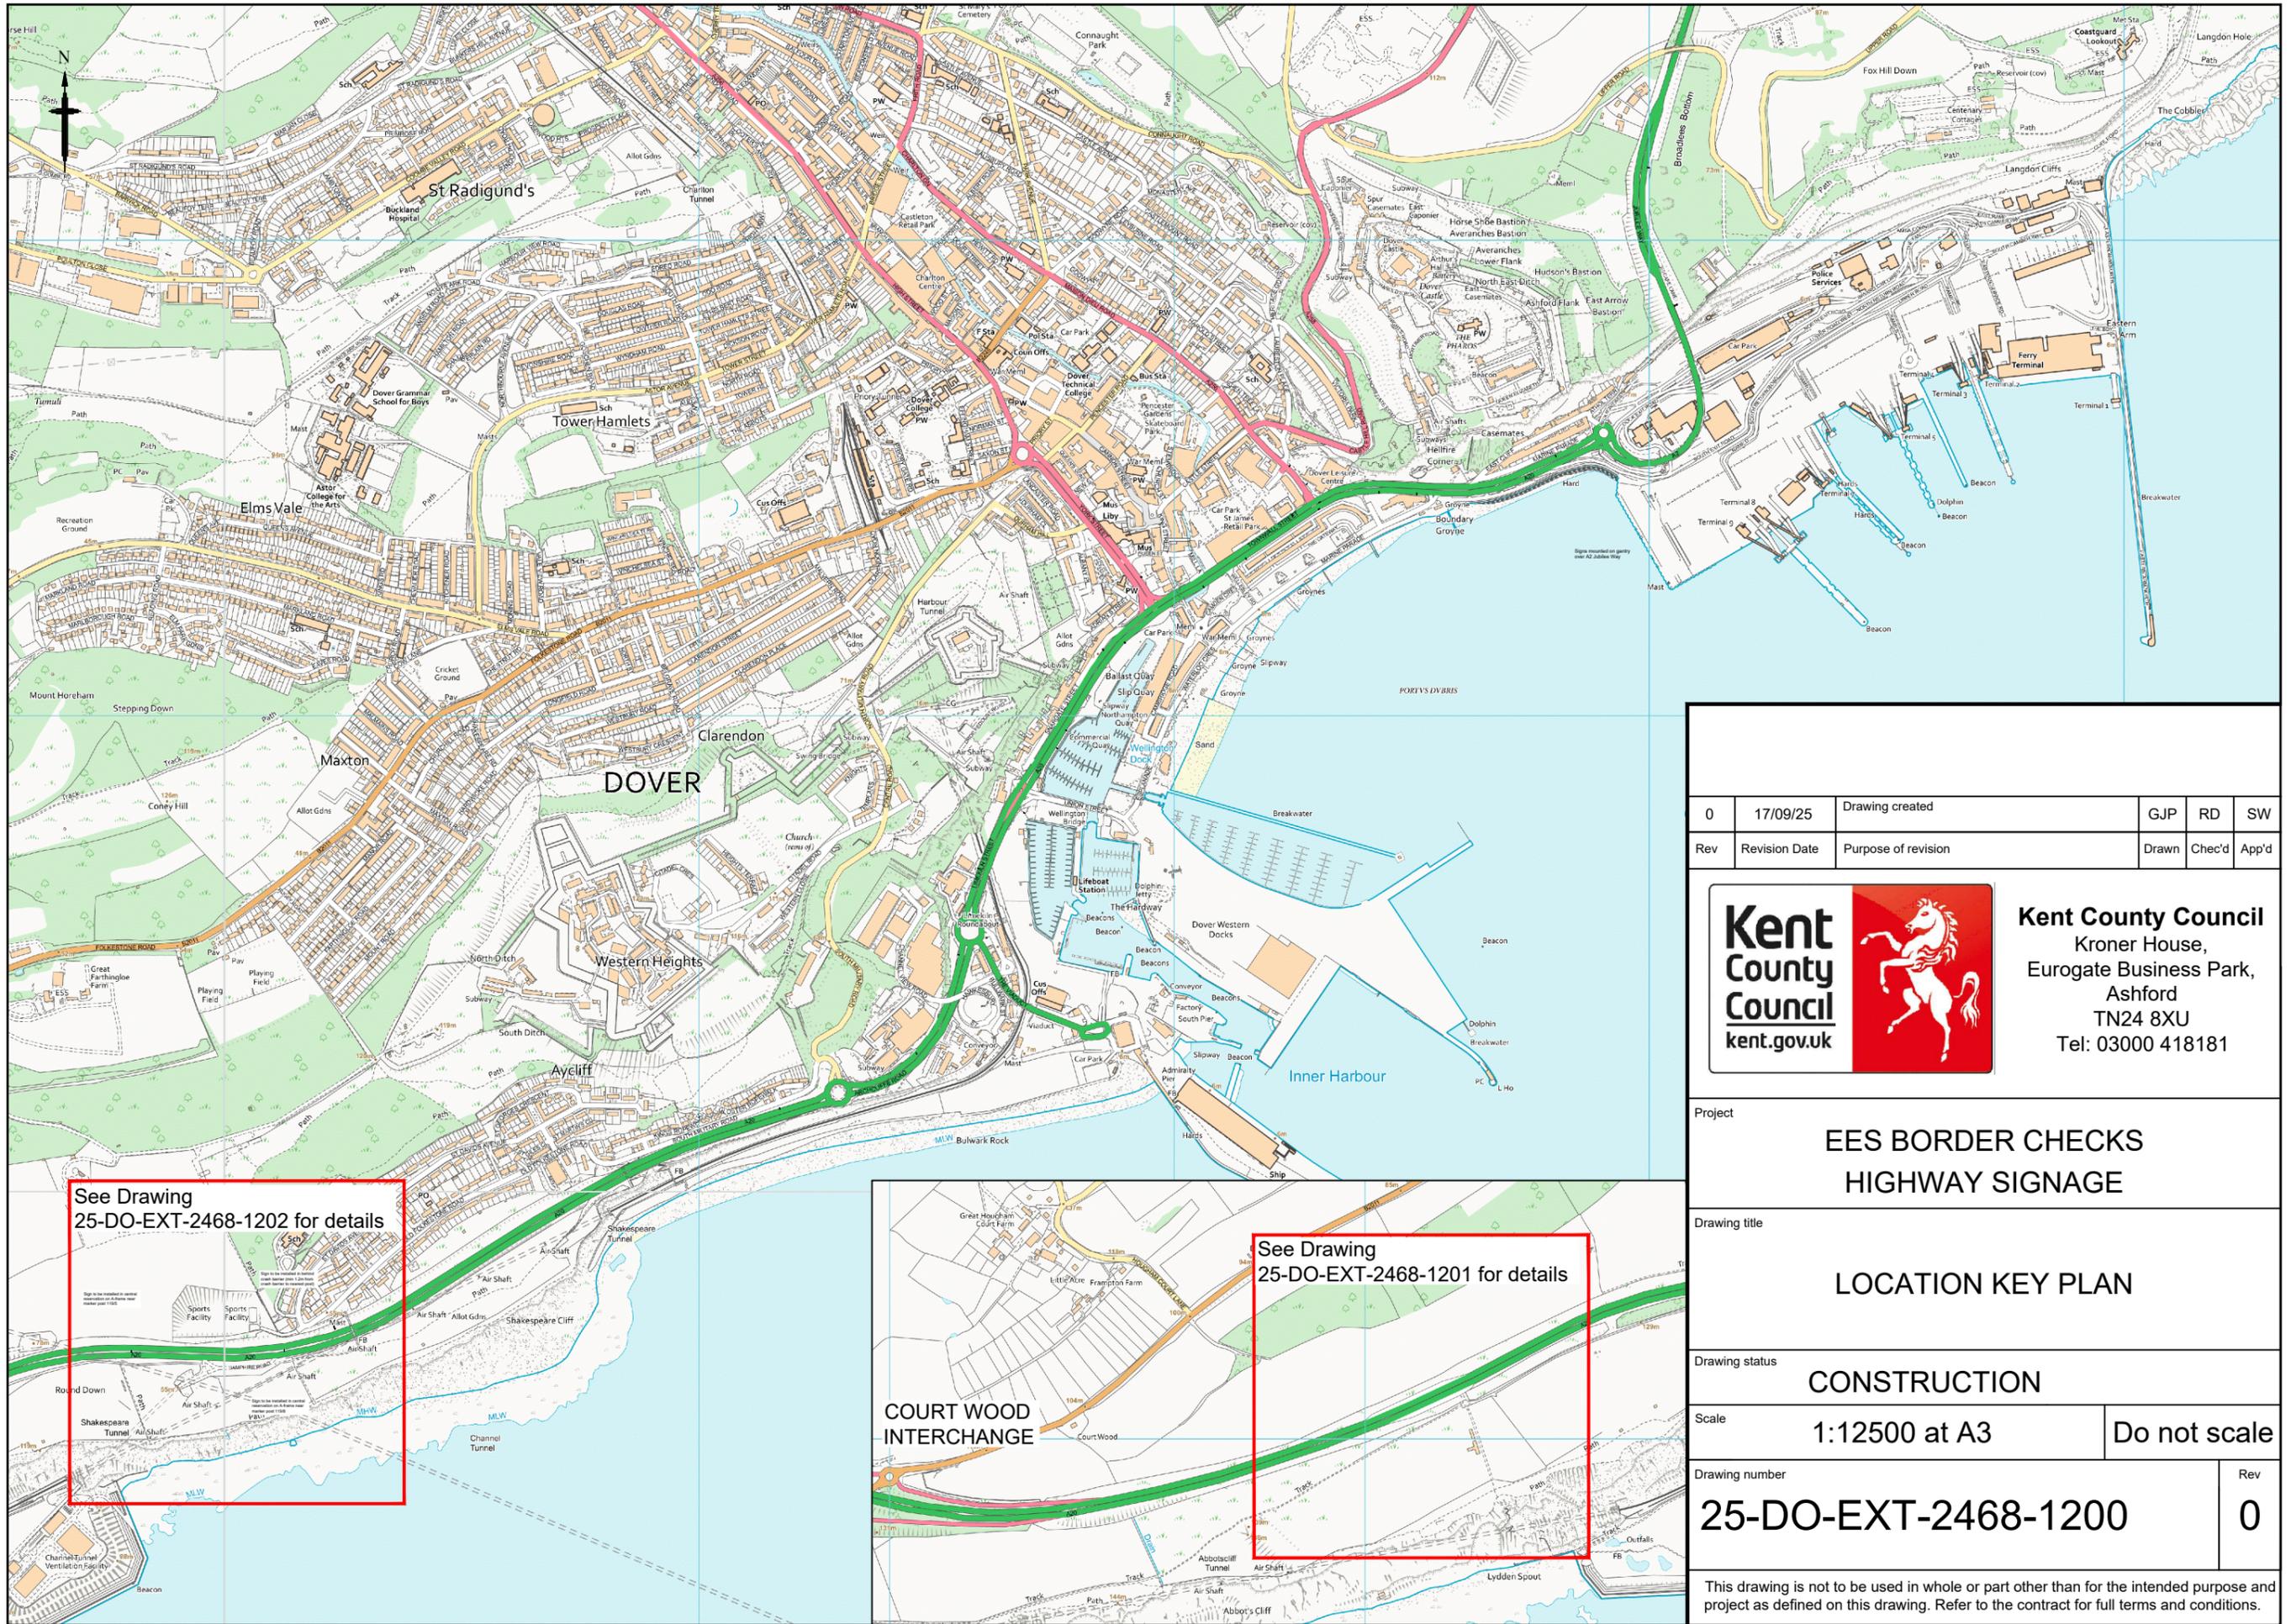

0	17/09/25	Drawing created	GJP	RD	SW
Rev	Revision Date	Purpose of revision	Drawn	Chec'd	App'd



**Kent County Council**  
 Kroner House,  
 Eurogate Business Park,  
 Ashford  
 TN24 8XU  
 Tel: 03000 418181

Project  
**EES BORDER CHECKS  
 HIGHWAY SIGNAGE**

Drawing title  
**LOCATION KEY PLAN**

Drawing status  
**CONSTRUCTION**

Scale  
**1:12500 at A3**      **Do not scale**

Drawing number  
**25-DO-EXT-2468-1200**

Rev  
**0**


This drawing is not to be used in whole or part other than for the intended purpose and project as defined on this drawing. Refer to the contract for full terms and conditions.

# EES BORDER CHECKS

## Western Docks

UK & Non EU  
Passports

Follow

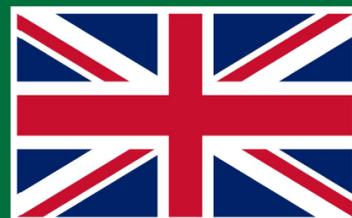

## Eastern Docks

EU Passports

Follow



Department  
for Transport

Date: 18 February 2026

Number: GT50/198/0125-3



x-ht

min 100 mm

max 300 mm