



Department  
for Transport

## Road Traffic Regulation Act 1984 Sections 64 and 65

### Authorisation of traffic signs and special directions

#### Accessible transcript

Secretary of State for Transport's traffic authorisation of traffic signs for the purpose of informing road users of a no entry road with exceptions in Fitzwygram Way, Dunsbury Park, Havant, for which Hampshire County Council is the traffic authority.

The following pages contain a copy of the text from the Secretary of State for Transport's traffic authorisation regarding the above traffic signs.

A scanned copy of the signed authorisation and supporting documents from the application are appended to this letter. The supporting material is submitted to the Department for Transport by a third party. You should refer to the party involved for accessible copies of the supporting material.



**ROAD TRAFFIC REGULATION ACT 1984 – SECTIONS 64 AND 65**  
**AUTHORISATION OF TRAFFIC SIGNS AND SPECIAL DIRECTIONS**

The Secretary of State for Transport, in exercise of her powers under Sections 64 and 65 of the Road Traffic Regulation Act 1984, and of all other powers enabling her in that behalf, for the purpose of informing road users of a no entry road with exceptions in Fitzwygram Way, Dunsbury Park, Havant, for which Hampshire County Council is the traffic authority, hereby:-

1. authorises the erection at or within 5 metres of the sites shown schematically on the attached plan numbered GT50/050/0044-1 of a traffic sign consisting of a plate (hereinafter referred to as “the authorised plate”) conforming as to size, colour and character with that shown on the attached drawing numbered GT50/050/0044-2; and
2. directs that the authorised plate shall only be used with the sign to diagram 616 in Schedule 3, Part 2, Item 10 of the Traffic Signs Regulations 2016 (Part 1 of S.I. 2016/362, “the 2016 Regulations”); and
3. directs that it is a condition of this authorisation that the authorised plate may be placed only to indicate the effect of a corresponding Traffic Regulation Order; and
4. directs, without prejudice to any statutory provision to the like effect, that it is a condition of this authorisation that the erection of the authorised plate at or near the said sites shall continue to have effect only until such day as may be appointed by one month’s notice given by the Secretary of State in writing to the traffic authority for the removal or alteration of the authorised plate and on that day the said authorisation shall, without prejudice to the giving of any further authorisation or direction, cease to have effect.



Department  
for Transport

GT50/050/0044

The provisions of Regulations 5, 7, 8 and 11 of the 2016 Regulations shall apply to the authorised plate in the same manner as they apply to the sign described in Schedule 3, Part 3, Paragraph 11 of the 2016 Regulations.

Dated *30 March 2026*

Signed by authority of the Secretary of State

.....  
A Delegated Official of the Department for Transport



Department  
for Transport

**SCANNED  
AUTHORISATION  
AND SUPPORTING  
DOCUMENTS  
FOLLOW**



**ROAD TRAFFIC REGULATION ACT 1984 – SECTIONS 64 AND 65**  
**AUTHORISATION OF TRAFFIC SIGNS AND SPECIAL DIRECTIONS**

The Secretary of State for Transport, in exercise of her powers under Sections 64 and 65 of the Road Traffic Regulation Act 1984, and of all other powers enabling her in that behalf, for the purpose of informing road users of a no entry road with exceptions in Fitzwygram Way, Dunsbury Park, Havant, for which Hampshire County Council is the traffic authority, hereby:-

1. authorises the erection at or within 5 metres of the sites shown schematically on the attached plan numbered GT50/050/0044-1 of a traffic sign consisting of a plate (hereinafter referred to as “the authorised plate”) conforming as to size, colour and character with that shown on the attached drawing numbered GT50/050/0044-2; and
2. directs that the authorised plate shall only be used with the sign to diagram 616 in Schedule 3, Part 2, Item 10 of the Traffic Signs Regulations 2016 (Part 1 of S.I. 2016/362, “the 2016 Regulations”); and
3. directs that it is a condition of this authorisation that the authorised plate may be placed only to indicate the effect of a corresponding Traffic Regulation Order; and
4. directs, without prejudice to any statutory provision to the like effect, that it is a condition of this authorisation that the erection of the authorised plate at or near the said sites shall continue to have effect only until such day as may be appointed by one month’s notice given by the Secretary of State in writing to the traffic authority for the removal or alteration of the authorised plate and on that day the said authorisation shall, without prejudice to the giving of any further authorisation or direction, cease to have effect.



Department  
for Transport

GT50/050/0044


The provisions of Regulations 5, 7, 8 and 11 of the 2016 Regulations shall apply to the authorised plate in the same manner as they apply to the sign described in Schedule 3, Part 3, Paragraph 11 of the 2016 Regulations.

Dated *30 March 2026*

Signed by authority of the Secretary of State



.....  
A Delegated Official of the Department for Transport

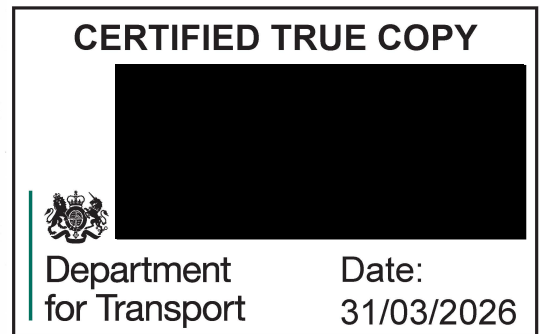




RS4



1:200 @ A1

INSERT A - NTS

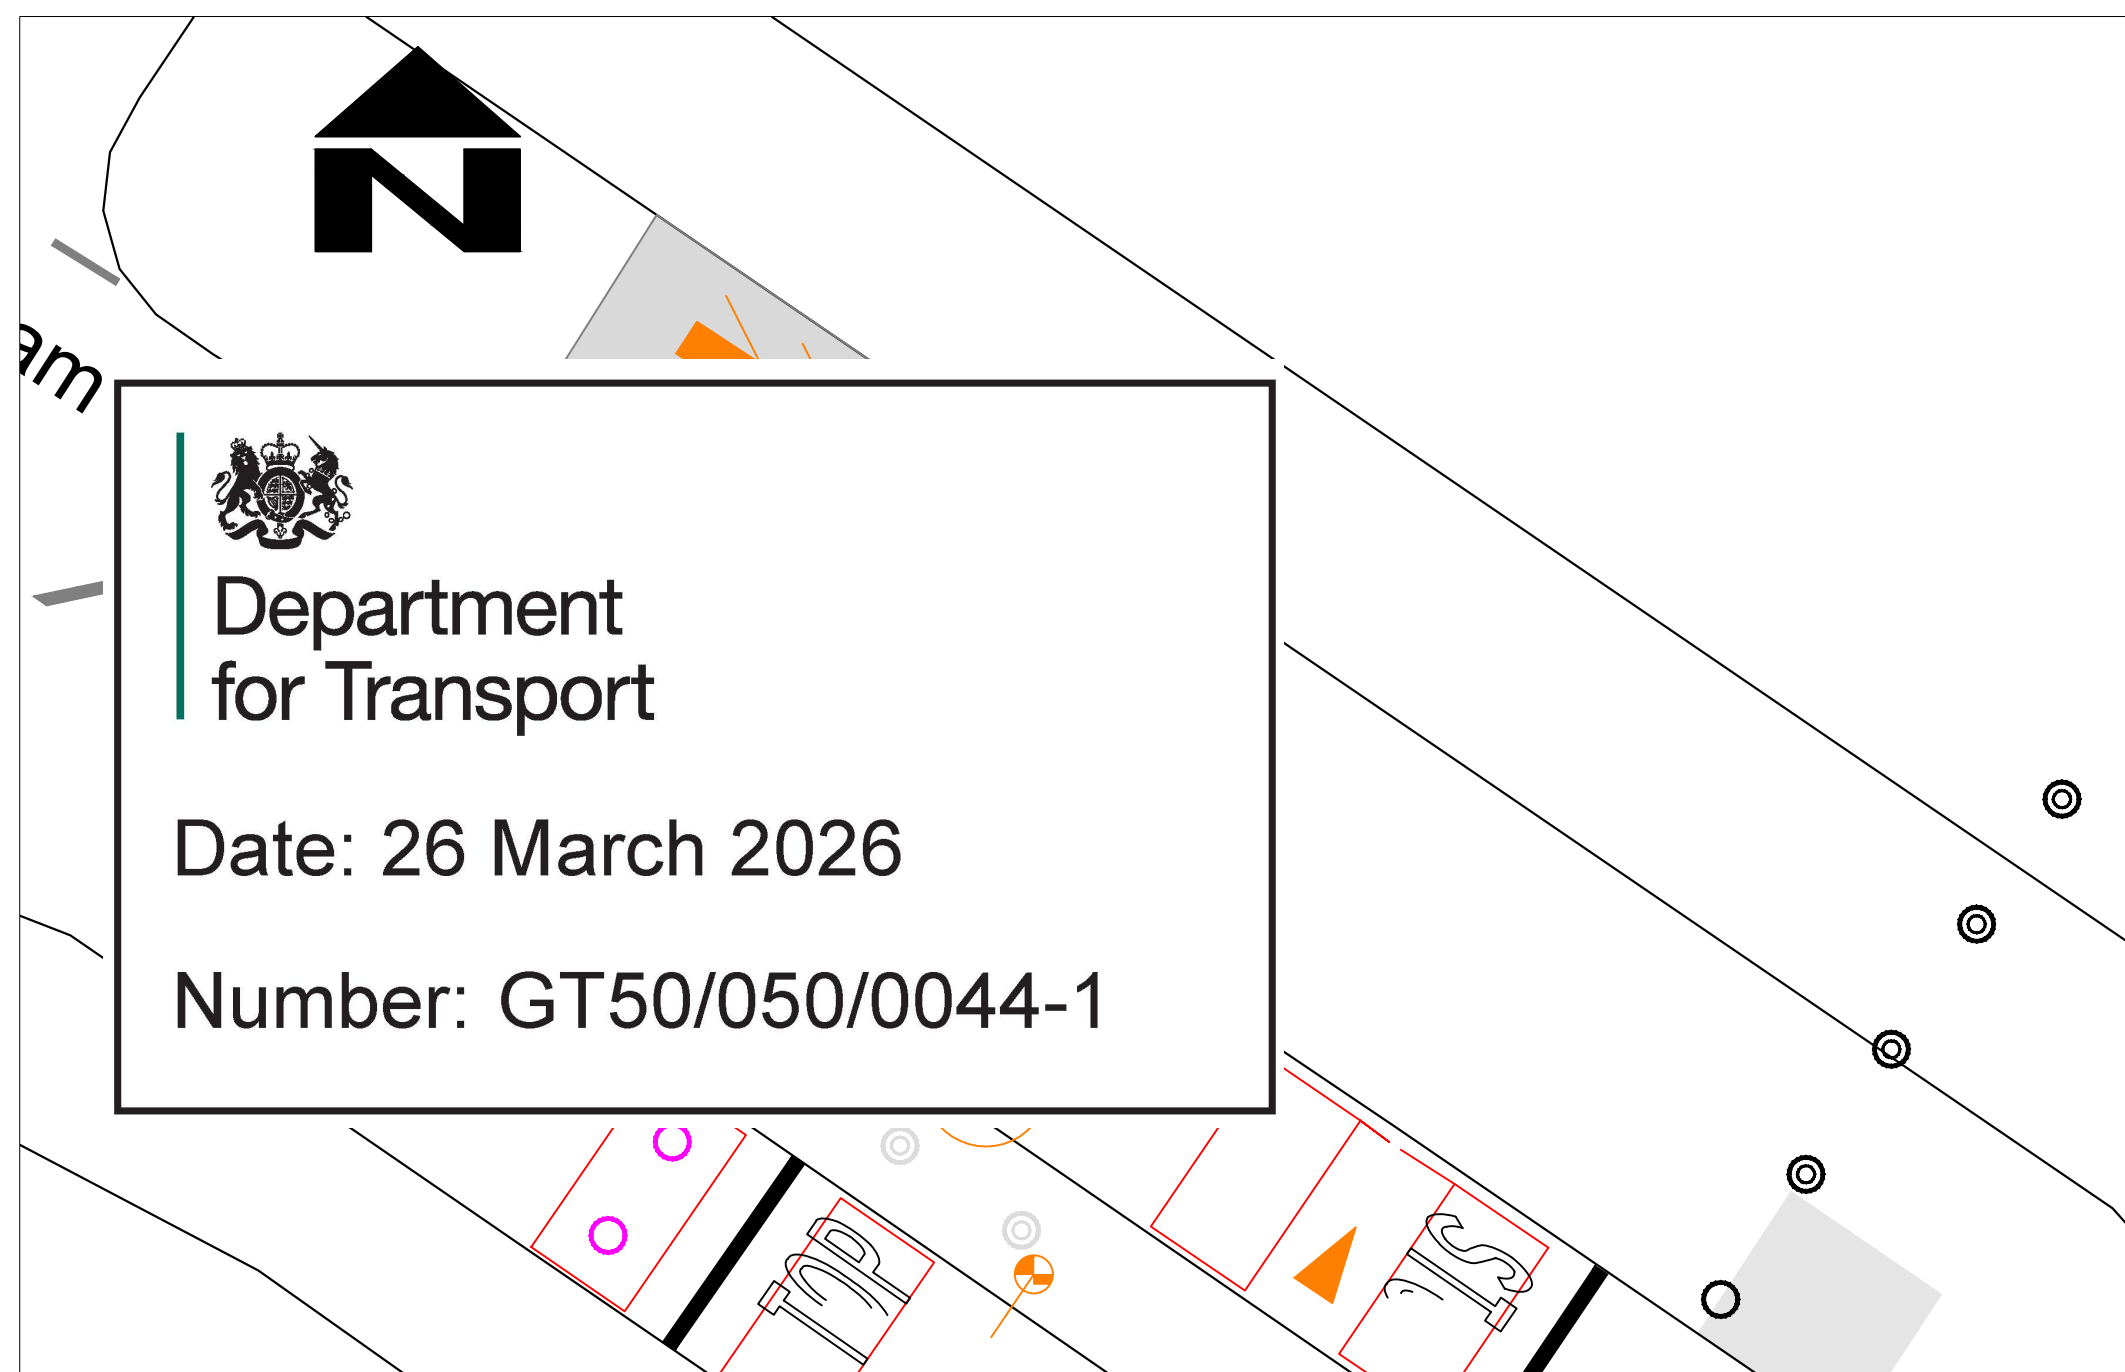

  
 Department  
 for Transport  
  
 Date: 26 March 2026  
  
 Number: GT50/050/0044-1

NOTES

1. DO NOT SCALE FROM THIS DRAWING
2. ALL DIMENSIONS IN METRES UNLESS OTHERWISE STATED
3. PARTS OF THIS DRAWING SHOULD BE SHOWN IN **COLOUR**. IF THIS NOTE IS NOT **RED** REPRINT A COLOURED COPY.

IRS-1

PROPOSED REPLACEMENT SIGN PLATE MOUNTED ON EXISTING ILLUMINATED WIDE BASE POST AT CHAO

EXISTING LUMINAIRE

880mm

1340mm



1500mm

500mm MIN

EXISTING VERGE

FITZWYGRAM WAY

EXISTING POST AND FOUNDATION TO BE USED. UNKNOWN FOUNDATION SIZE


450mm (ESTIMATE)

INDICATIVE SSEN LOW VOLTAGE CABLE



  
 Department  
 for Transport  
 Date: 26 March 2026  
 Number: GT50/050/0044-2


Scheme Ref.	DUNSBURY PARK	
Sign Ref.	IRS-1 (DIA. 616)	x-height 62.5
Letter colour	BLACK	SIGN FACE
Background	YELLOW	Width 860mm
Border	N/A	Height 1340mm
Material	Class RA2 (12699-1:2007)	Area 1.15m <sup>2</sup>
Mount Height	1500 mm	


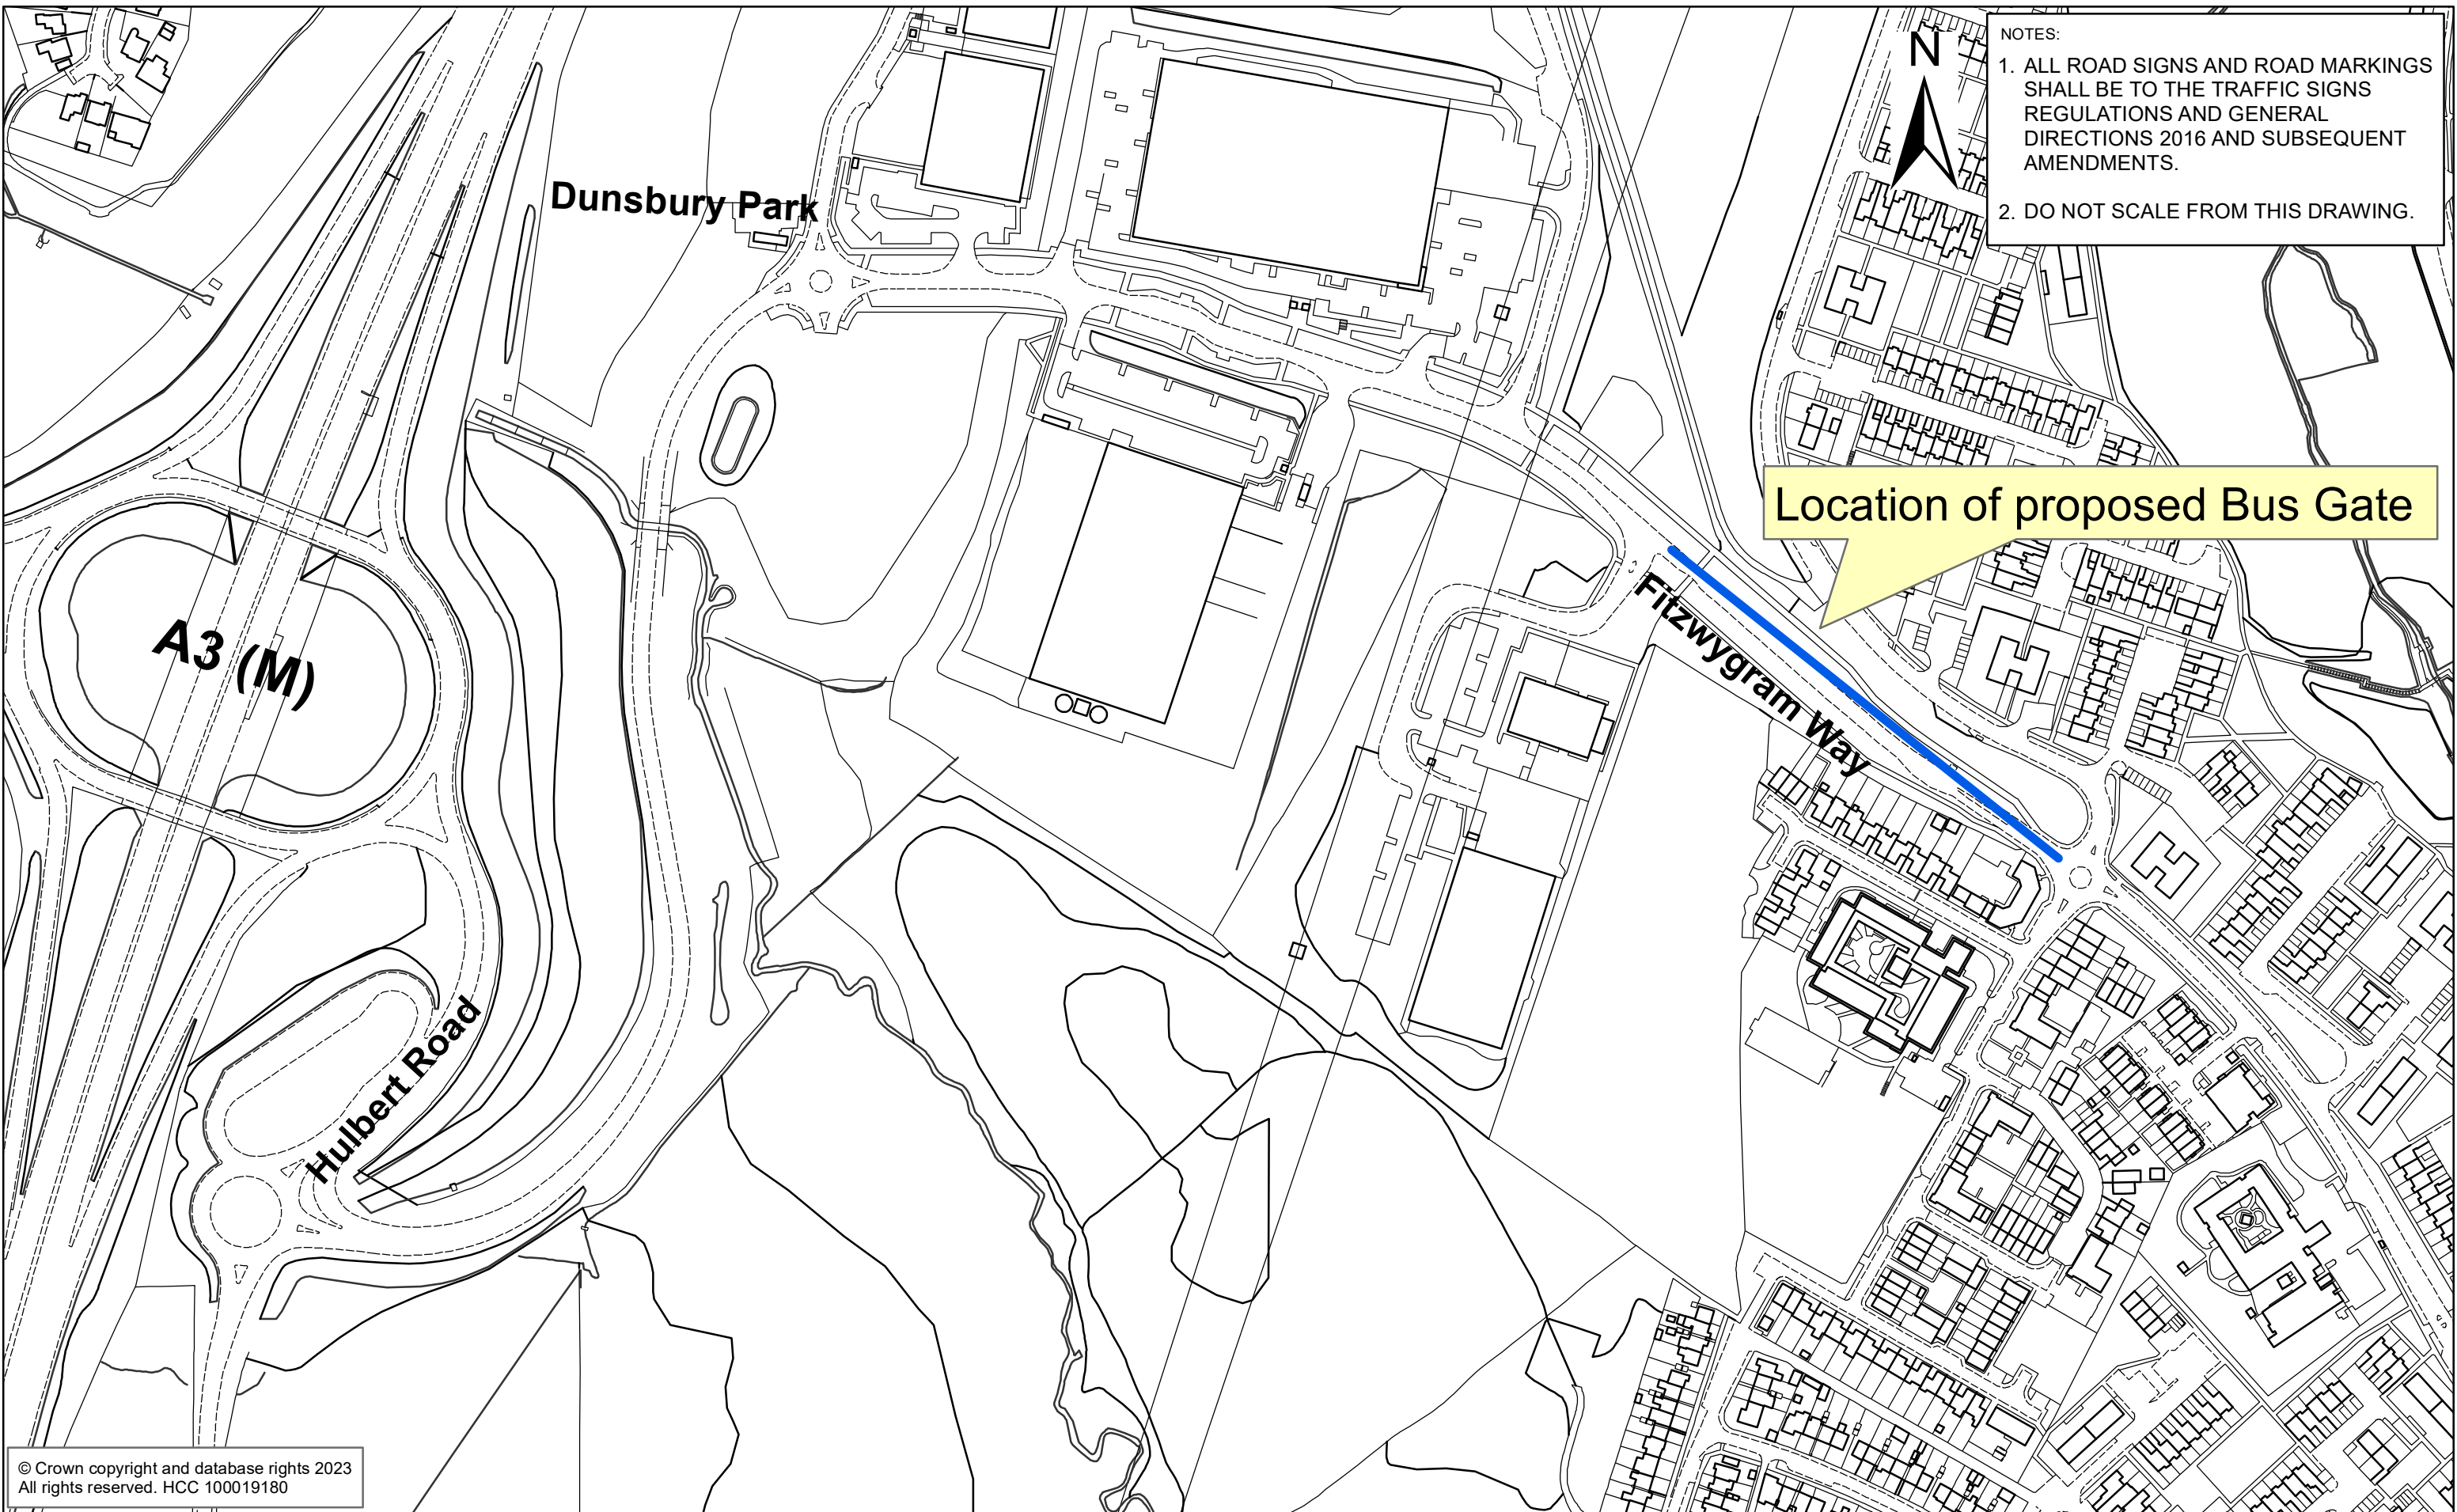


NOTES:

1. ALL ROAD SIGNS AND ROAD MARKINGS SHALL BE TO THE TRAFFIC SIGNS REGULATIONS AND GENERAL DIRECTIONS 2016 AND SUBSEQUENT AMENDMENTS.
2. DO NOT SCALE FROM THIS DRAWING.



© Crown copyright and database rights 2023  
All rights reserved. HCC 100019180

 <p><b>Hampshire</b> County Council</p> <p>PATRICK BLOGG : DIRECTOR OF UNIVERSAL SERVICES</p>	Designer: <b>HC</b>	SCHEME			DRAWING TITLE	
	Drawn: <b>HC</b>	<b>Dunsbury Park, Fitzwygram Way, Havant</b>			<b>Proposed Bus Gate</b>	
	Checked:					
Approved:	Scale @A3	Date <b>07.01.26</b>	Sheet No.	DRAWING NUMBER	BASE	

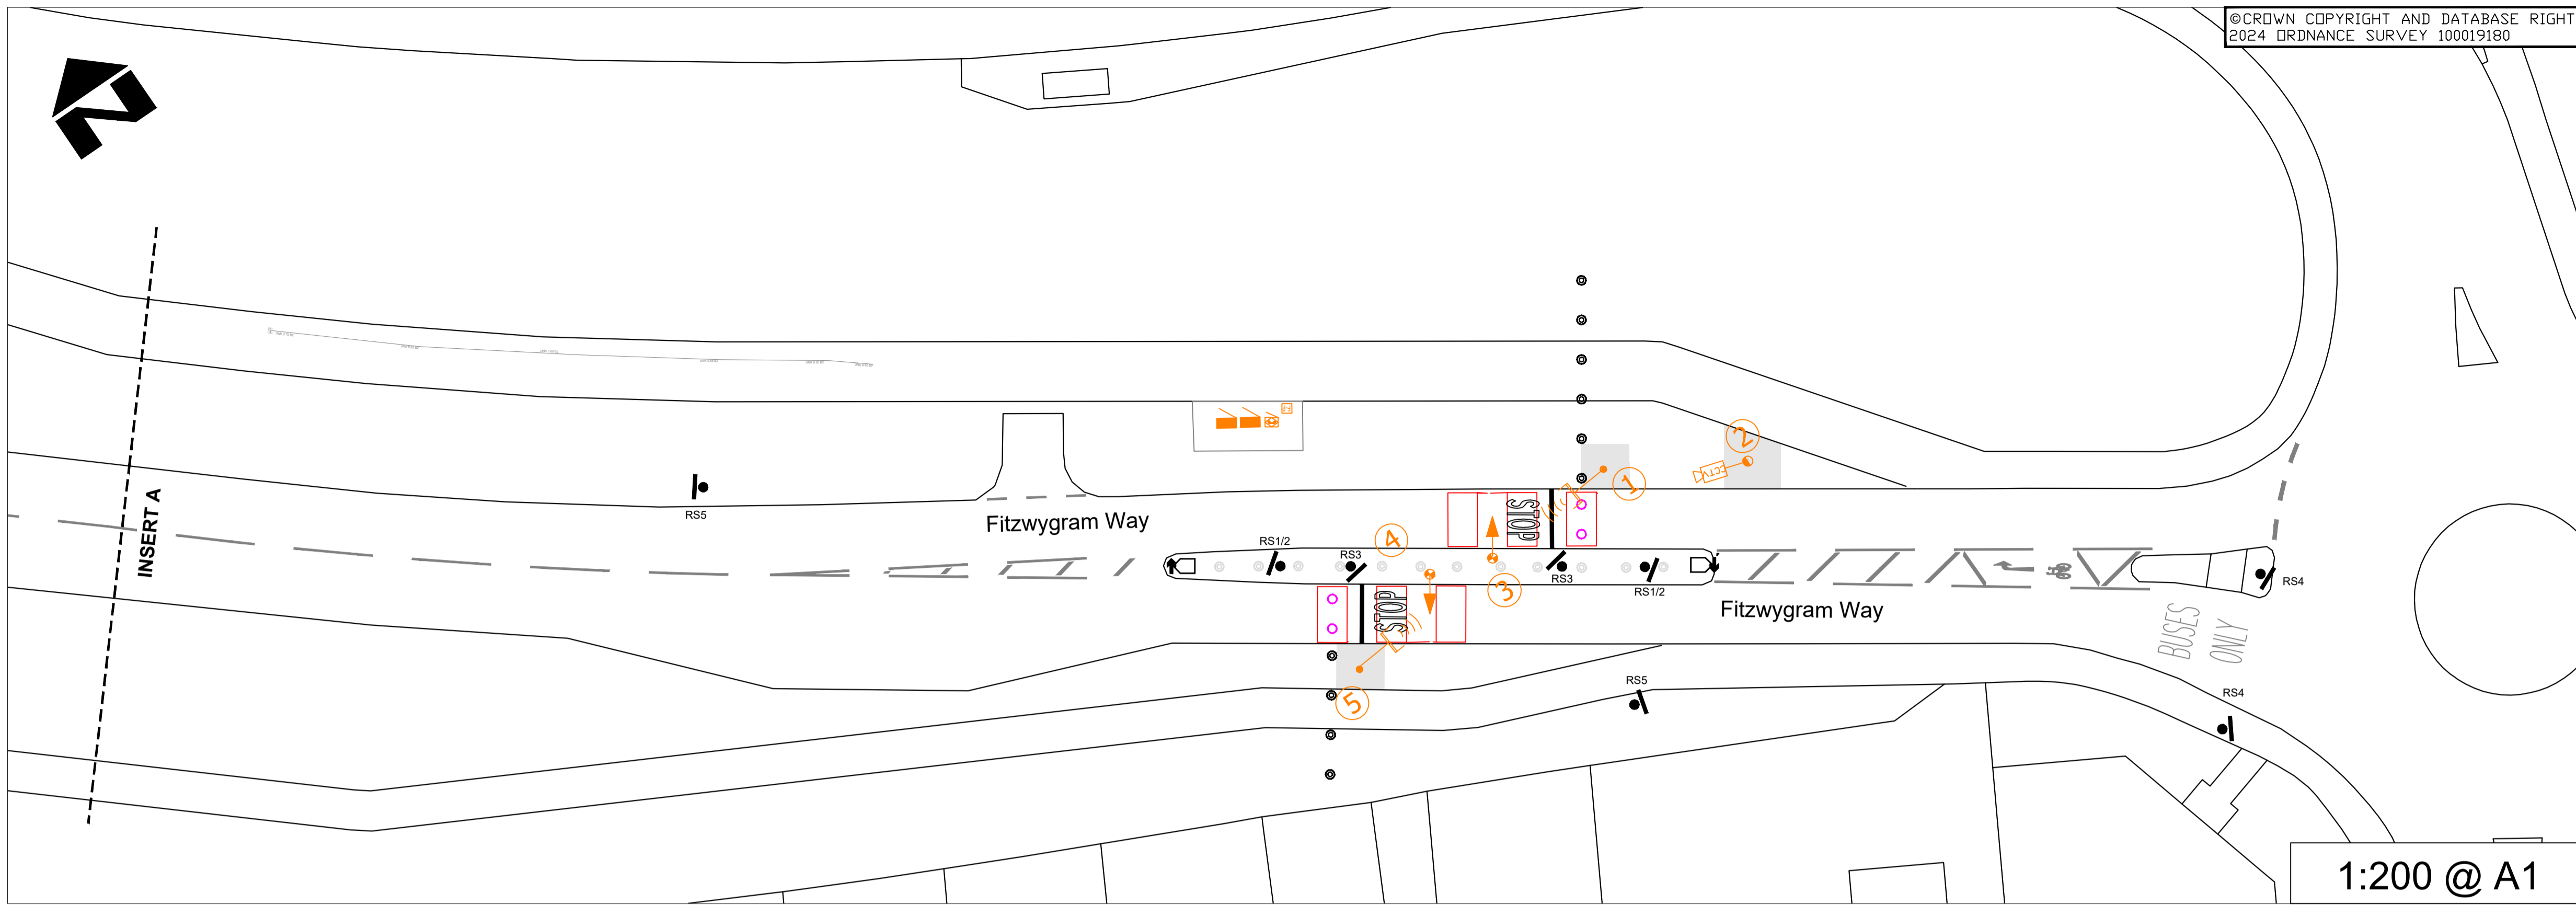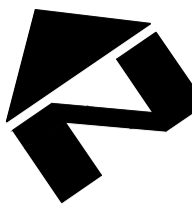

- KEY**
- ATG INSTALLATION**
- CONTROLLER CABINET - BLACK
  - RISING BOLLARD
  - TRAFFIC INDICATOR POST
  - 4M LOW LEVEL POLE WITH TAGMASTER UNIT - BLACK
  - DETECTION LOOP
  - ROAD SIGN - SEE DRAWING
  - ROAD SIGN - OTHER
  - STATIC POST
  - KEEP LEFT BOLLARDS
  - NEW WHITE LINING
  - EXISTING WHITE LINING
  - STATIC POST EXISTING

1:200 @ A1

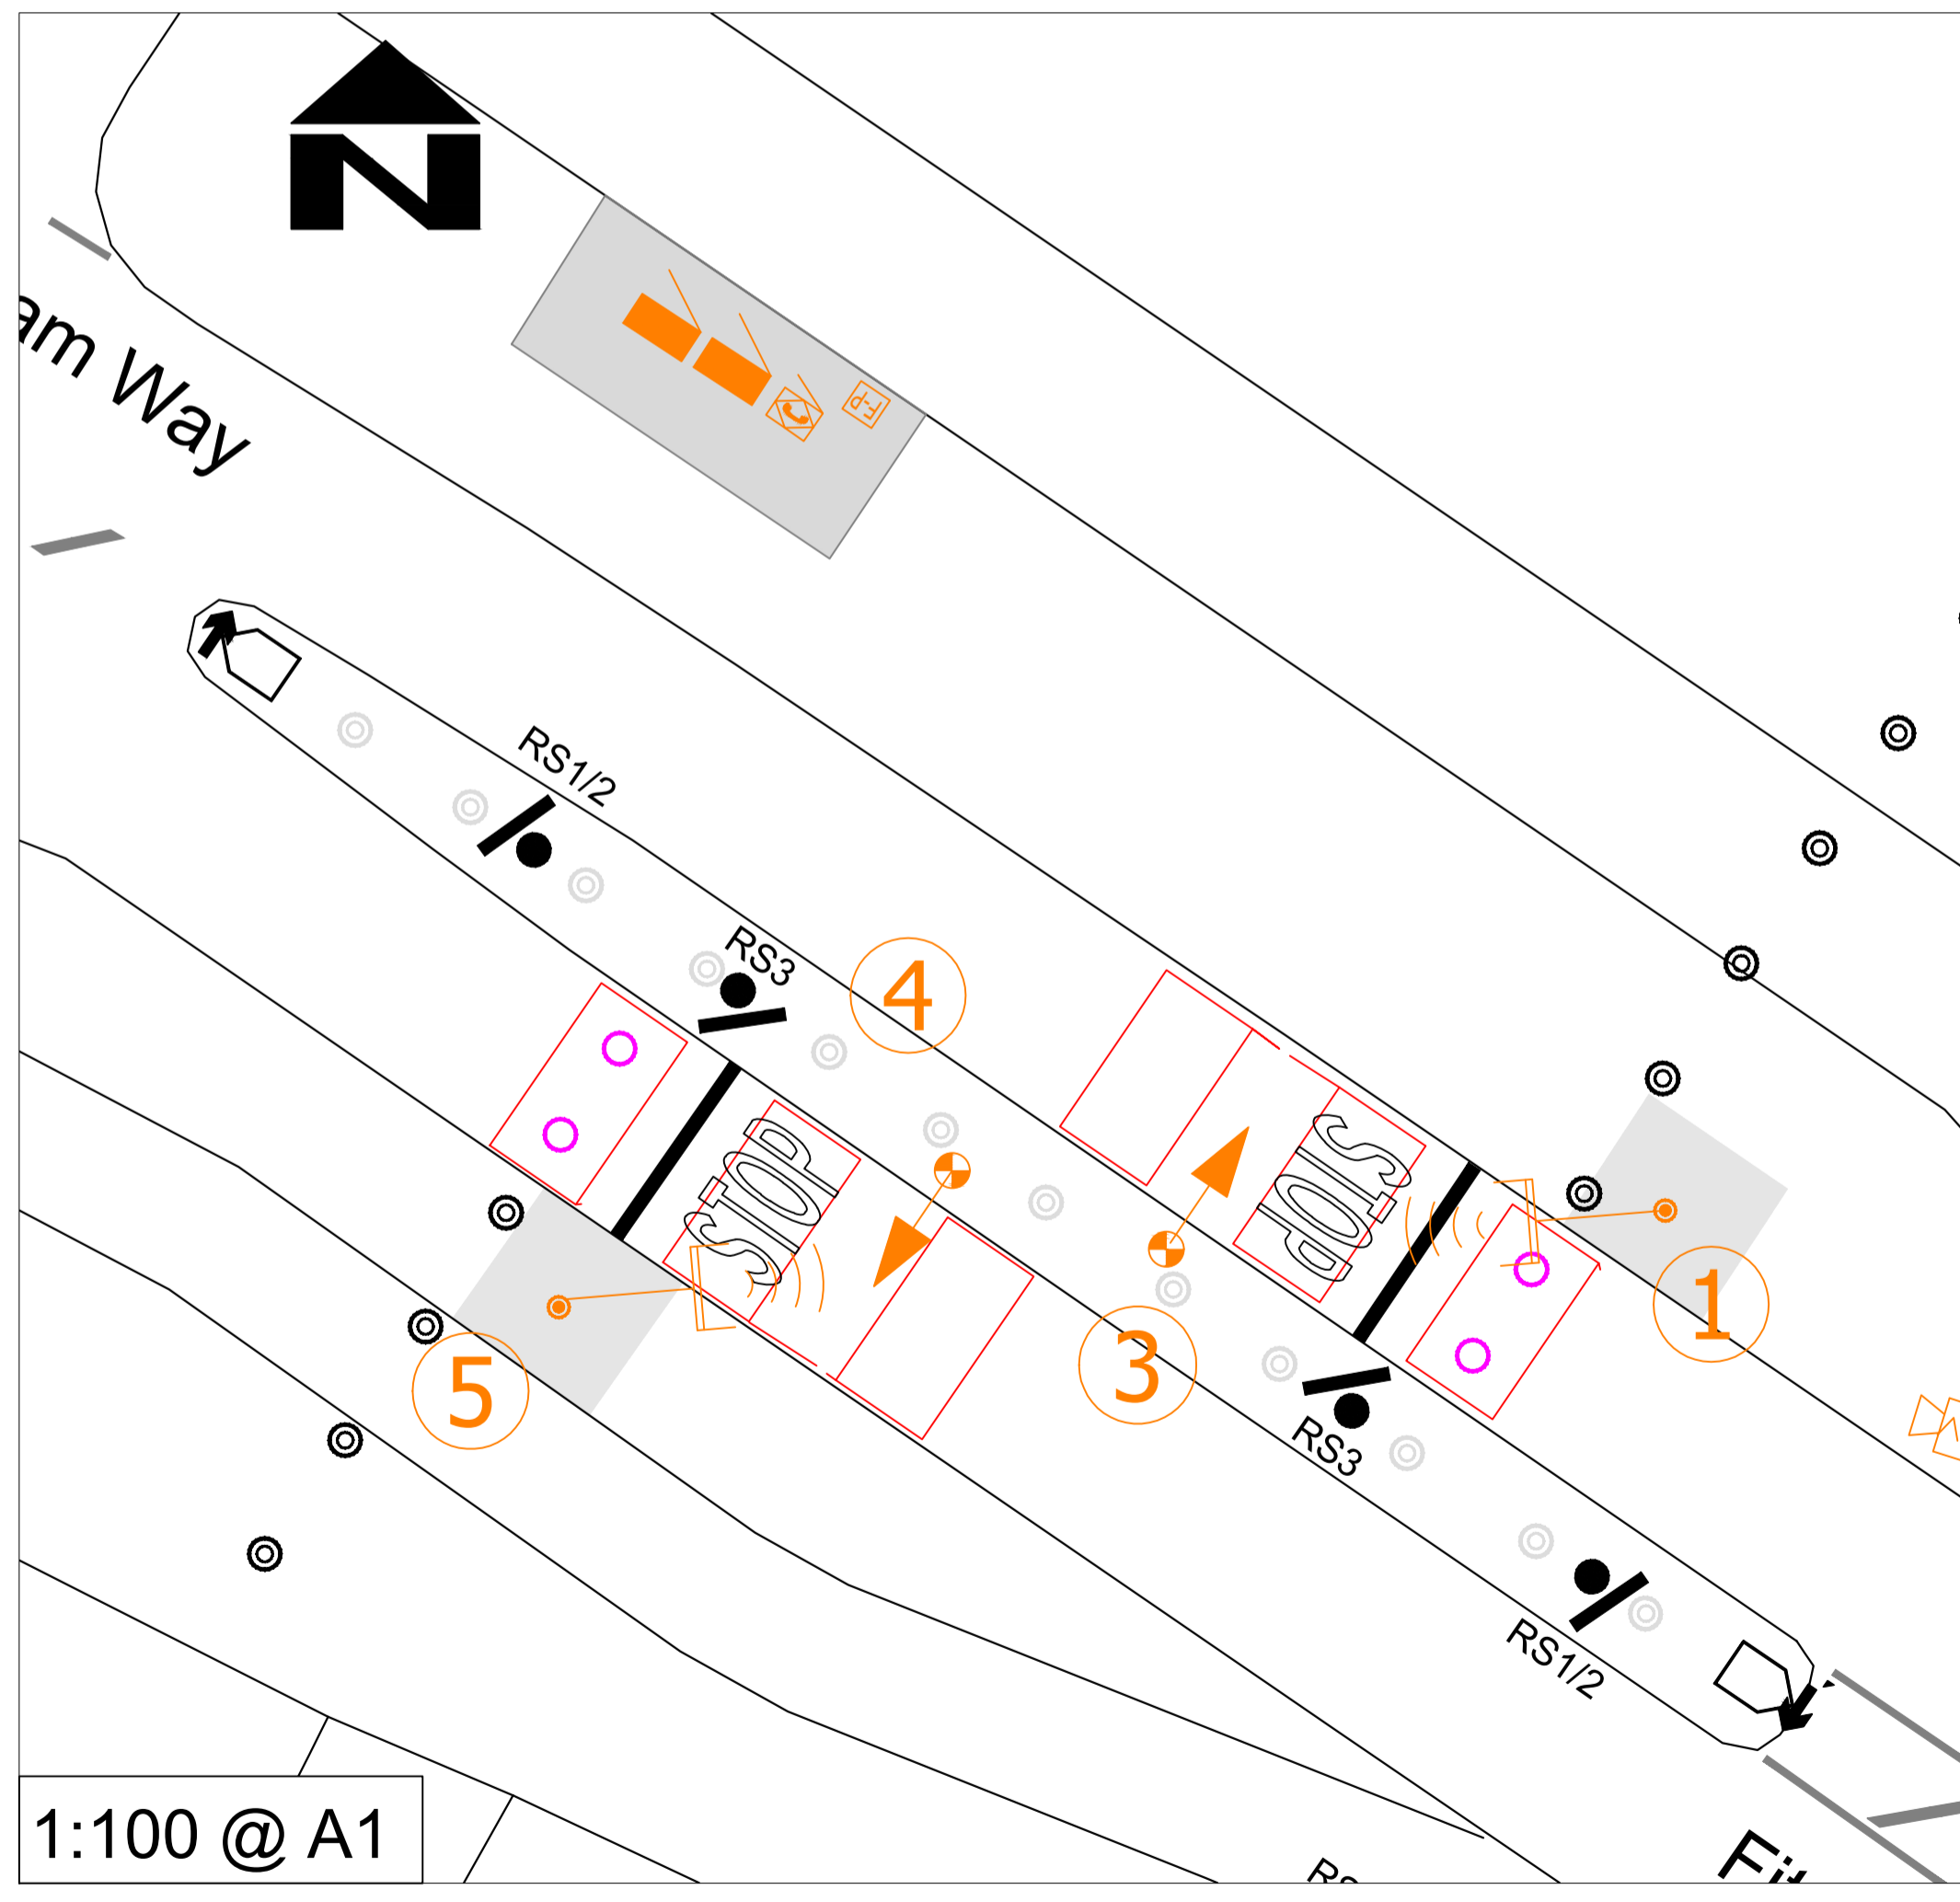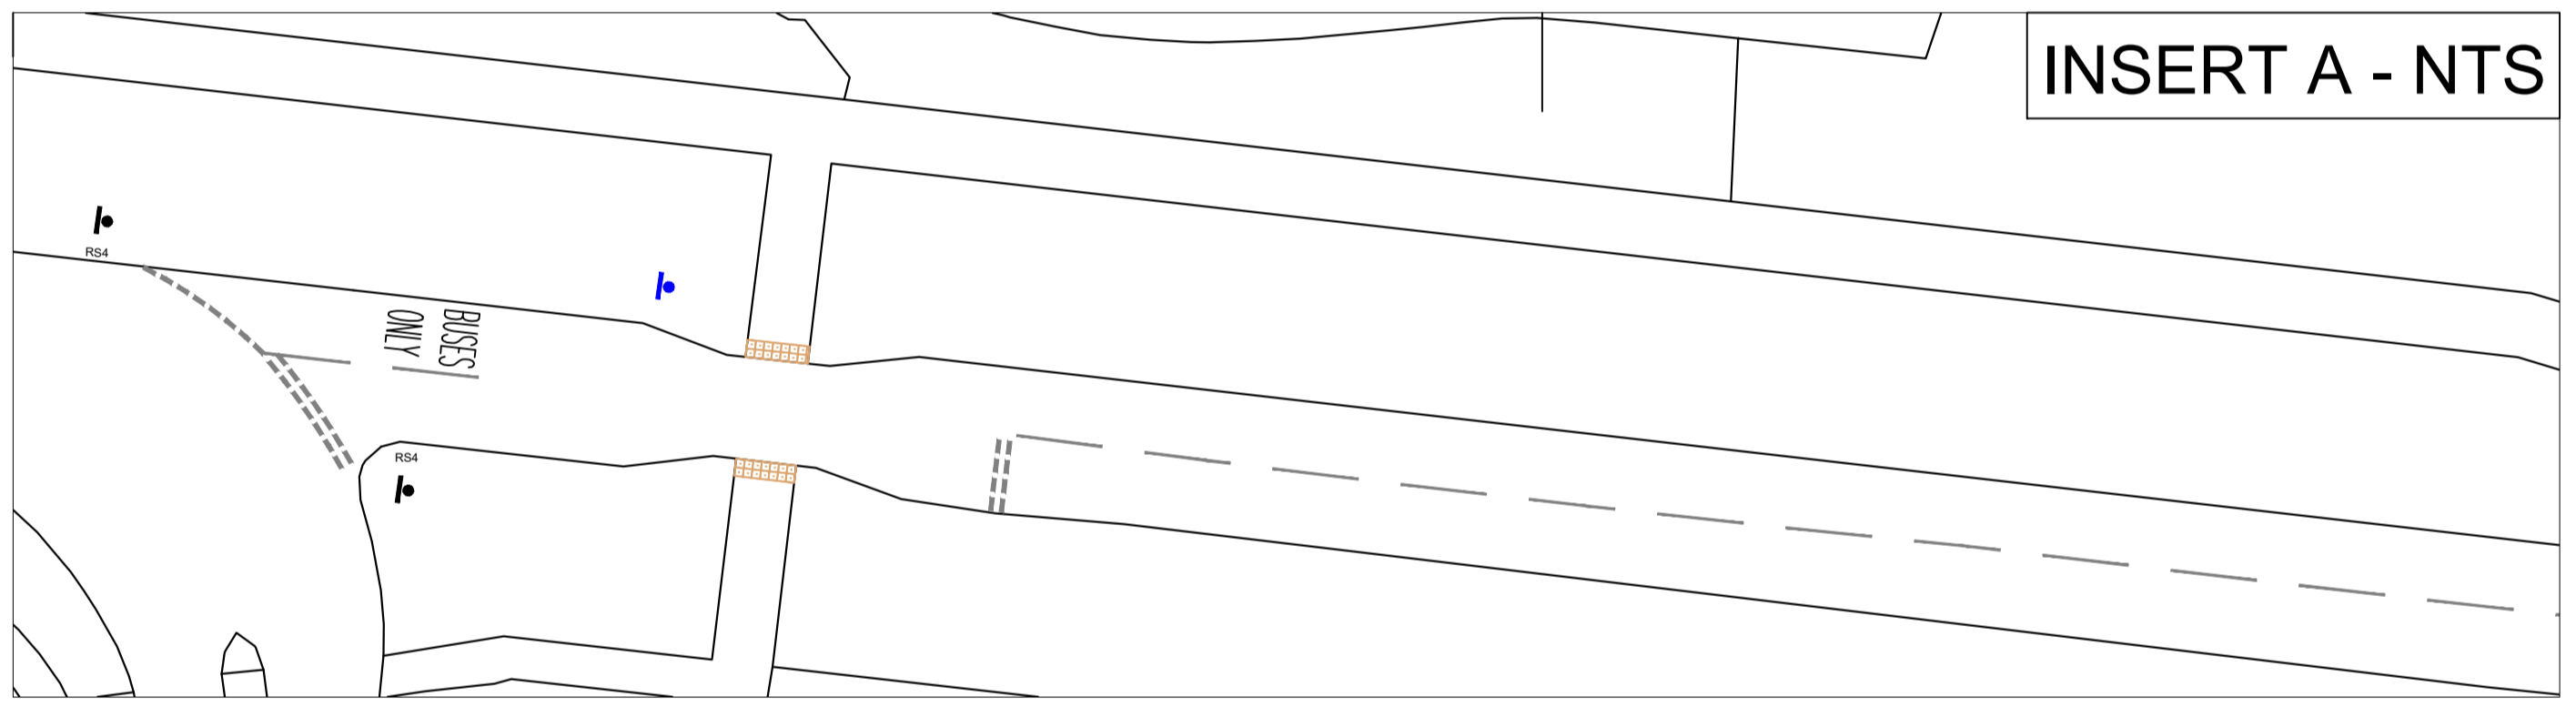

- NOTES**
1. DO NOT SCALE FROM THIS DRAWING
  2. ALL DIMENSIONS IN METRES UNLESS OTHERWISE STATED
  3. PARTS OF THIS DRAWING SHOULD BE SHOWN IN COLOUR IF THIS NOTE IS NOT RED REPRINT A COLOURED COPY.

ROAD SIGN 4



NOT TO SCALE

1:100 @ A1

SUIT	REV	WORK IN PROGRESS ISSUE AND DESCRIPTION OF AMENDMENTS	DATE	DESIGNER	CAD	CHKD	APPD

CLIENT  
**HAMPSHIRE COUNTY COUNCIL  
UNIVERSAL SERVICES DIRECTORATE  
TRANSPORT IMPLEMENTATION**

CONSULTANT  
  
**Hampshire  
County Council**  
Engineering Services  
TIM LAWTON BEng CEng FICE FCIHT ASSISTANT DIRECTOR OF UNIVERSAL SERVICES

HORIZONTAL SCALE @ A1  
As shown  
VERTICAL SCALE @ A1  
N/A  
SHEET NUMBER  
1 OF 1  
SCHEME  
DUNSBURY HILL FARM  
RISING BOLLARD BUS GATE  
JOB No. R.J510773.01

DRAWING TITLE  
RBD002  
DUNSBURY HILL FARM,  
HAVANT  
ITS DRAWING  
HCC CAD PLOT: 06/30/2026 10:54:23  
SUIT REV

R.J510773- ITS - HSL - 17026216-DR-TS-0001