



Department
for Transport

Road Traffic Regulation Act 1984

Sections 64 and 65

Authorisation of traffic signs and special directions

Accessible transcript

Secretary of State for Transport's traffic authorisation of traffic signs for the purpose of informing road users of access restrictions in Chichester City Centre, on roads for which West Sussex County Council is the traffic authority.

The following pages contain a copy of the text from the Secretary of State for Transport's traffic authorisation regarding the above traffic signs.

A scanned copy of the signed authorisation and supporting documents from the application are appended to this letter. The supporting material is submitted to the Department for Transport by a third party. You should refer to the party involved for accessible copies of the supporting material.



ROAD TRAFFIC REGULATION ACT 1984 – SECTIONS 64 AND 65
AUTHORISATION OF TRAFFIC SIGNS AND SPECIAL DIRECTIONS

The Secretary of State for Transport, in exercise of her powers under Sections 64 and 65 of the Road Traffic Regulation Act 1984, and of all other powers enabling her in that behalf, for the purpose of informing road users of access restrictions in Chichester City Centre, on roads for which West Sussex County Council is the traffic authority, hereby:-

1. authorises the erection at or within 5 metres of the sites shown schematically on the attached plan numbered GT50/146/0023-1 of a traffic sign (hereinafter referred to as “the authorised sign”) conforming as to size, colour and character with that shown on the attached drawing numbered GT50/146/0023-2; save that the time periods in the middle may be varied to a permitted expression of time periods, days and dates; and
2. directs that it is a condition of this authorisation that the authorised sign may only be placed to indicate the effect of a corresponding Traffic Regulation Order; and
3. directs, without prejudice to any statutory provision to the like effect, that it is a condition of this authorisation that the erection of the authorised sign at or near the said sites shall continue to have effect only until such day as may be appointed by one month’s notice given by the Secretary of State in writing to the traffic authority for the removal or alteration of the authorised sign and on that day the said authorisation shall, without prejudice to the giving of any further authorisation or direction, cease to have effect.

The provisions of Regulations 5, 6, 7, 8 and 11 of the Traffic Signs Regulations 2016 (Part 1 of S.I. 2016/362, “the 2016 Regulations”) shall apply to the authorised sign in the same manner as they apply to the sign to diagram 618.3B shown in Schedule 8, Part 2, Item 1 of those Regulations.



The provisions of Schedule 8, Parts 1 and 5 of the 2016 Regulations shall apply to the authorised sign in the same manner as they apply to the sign to diagram 618.3B shown in Schedule 8, Part 2, Item 1 of those Regulations.

Dated *08 July 2026*

Signed by authority of the Secretary of State

.....

A Delegated Official of the Department for Transport



Department
for Transport

SCANNED AUTHORISATION AND SUPPORTING DOCUMENTS FOLLOW



ROAD TRAFFIC REGULATION ACT 1984 – SECTIONS 64 AND 65
AUTHORISATION OF TRAFFIC SIGNS AND SPECIAL DIRECTIONS

The Secretary of State for Transport, in exercise of her powers under Sections 64 and 65 of the Road Traffic Regulation Act 1984, and of all other powers enabling her in that behalf, for the purpose of informing road users of access restrictions in Chichester City Centre, on roads for which West Sussex County Council is the traffic authority, hereby:-

1. authorises the erection at or within 5 metres of the sites shown schematically on the attached plan numbered GT50/146/0023-1 of a traffic sign (hereinafter referred to as “the authorised sign”) conforming as to size, colour and character with that shown on the attached drawing numbered GT50/146/0023-2; save that the time periods in the middle may be varied to a permitted expression of time periods, days and dates; and
2. directs that it is a condition of this authorisation that the authorised sign may only be placed to indicate the effect of a corresponding Traffic Regulation Order; and
3. directs, without prejudice to any statutory provision to the like effect, that it is a condition of this authorisation that the erection of the authorised sign at or near the said sites shall continue to have effect only until such day as may be appointed by one month’s notice given by the Secretary of State in writing to the traffic authority for the removal or alteration of the authorised sign and on that day the said authorisation shall, without prejudice to the giving of any further authorisation or direction, cease to have effect.

The provisions of Regulations 5, 6, 7, 8 and 11 of the Traffic Signs Regulations 2016 (Part 1 of S.I. 2016/362, “the 2016 Regulations”) shall apply to the authorised sign in the same manner as they apply to the sign to diagram 618.3B shown in Schedule 8, Part 2, Item 1 of those Regulations.




Department
for Transport

GT50/146/0023


The provisions of Schedule 8, Parts 1 and 5 of the 2016 Regulations shall apply to the authorised sign in the same manner as they apply to the sign to diagram 618.3B shown in Schedule 8, Part 2, Item 1 of those Regulations.

Dated *08 July 2026*

Signed by authority of the Secretary of State

 

CERTIFIED TRUE COPY

 


Department
for Transport

Date:
09/07/2026

.....
A Delegated Official of the Department for Transport

File name: C:\Users\N5000000\OneDrive\Documents\WSP\02367-9795-WSP-XX-XX-DR-HI-1200-01.dwg, printed on 10 June 2025 17:46:04, by N5000000

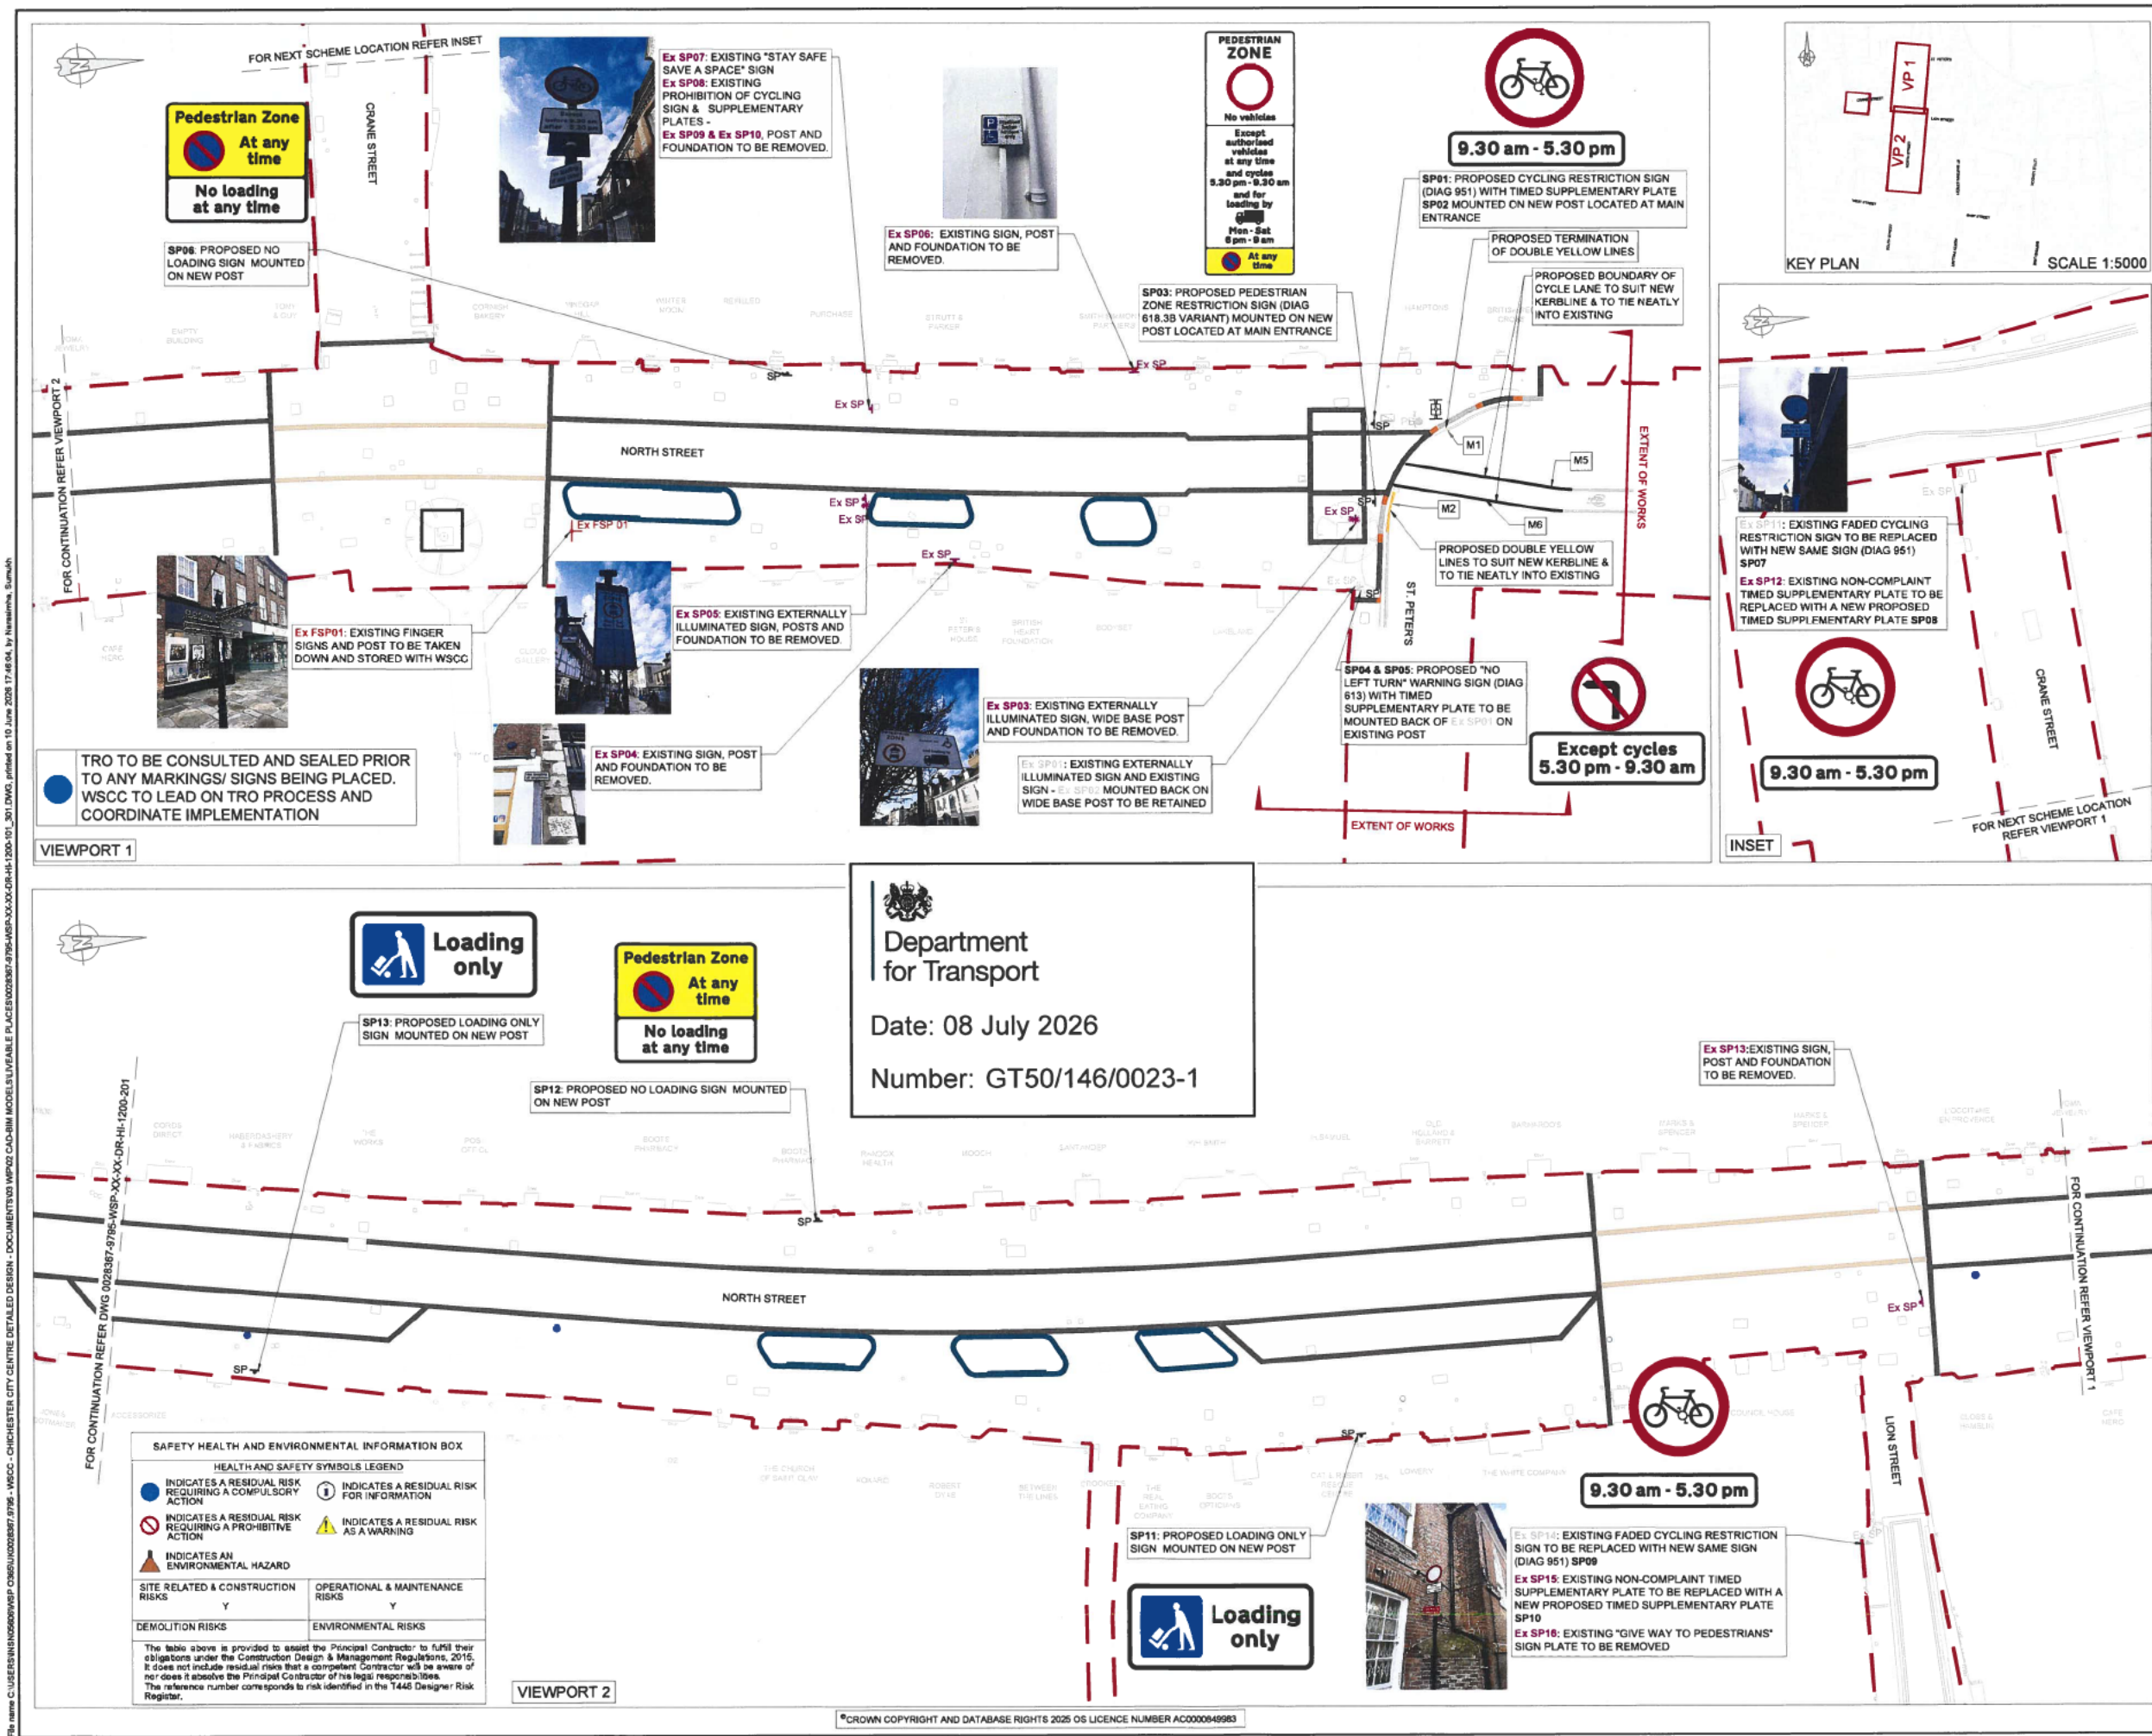

DO NOT SCALE

NOTES:

- ALL DIMENSIONS IN METRES UNLESS OTHERWISE STATED.
- ALL WORK TO BE IN ACCORDANCE WITH THE DESIGN MANUAL FOR ROADS AND BRIDGES (DMRB) AND WEST SUSSEX COUNTY COUNCIL DESIGN HIGHWAY STANDARD DETAILS.
- HIGHWAY BOUNDARY HAS BEEN PROVIDED BY WSCC.
- TOPOGRAPHICAL SURVEY BASED ON ORDNANCE SURVEY DATA.
- THIS DRAWING SHOULD BE READ IN CONJUNCTION WITH ALL OTHER DETAILED DESIGN SUBMISSION DRAWINGS AND DOCUMENTS.
- CONTRACTOR TO LOCATE ALL UTILITY AND DRAINAGE ASSETS LOCATIONS IN CONJUNCTION WITH THE PRE-CONSTRUCTION PACK AND CO-ORDINATE SAFE WORKING PROCEDURES PRIOR TO ANY EXCAVATION WORKS TAKE PLACE.
- THE CONTRACTOR SHALL VALIDATE THE ACCURACY OF THE TOPOGRAPHICAL SURVEY PRIOR TO ANY CONSTRUCTION WORKS BEING CARRIED OUT.
- ANY DISCREPANCIES SHOULD BE REPORTED TO THE DESIGN ENGINEER IMMEDIATELY, SO THAT CLARIFICATION CAN BE SORT PRIOR TO THE COMMENCEMENT OF THE WORKS.
- DRAWING DESIGN PACKAGE SHOWS THE PERMANENT WORK ELEMENTS/AREAS ONLY. TEMPORARY WORKING AREAS, ACCESS ROUTES, ETC. ARE TO BE DETERMINED BY CONTRACTOR. THE CONTRACTOR SHALL NOTE THE PRESENCE OF EXISTING UTILITIES AND CONSIDER THE UTILITY INTERFACE AND ADDITIONAL SITE CLEARANCE NECESSARY FOR ANY TEMPORARY WORKS REQUIRED.
- ALL ROAD MARKINGS AND SIGNAGE SHALL BE IN ACCORDANCE WITH THE TRAFFIC SIGNS REGULATIONS AND GENERAL DIRECTIONS 2016, CHAPTERS 3 & 5 OF THE TRAFFIC SIGNS MANUAL AND SUBSEQUENT AMENDMENTS.
- THE EDGE OF PROPOSED/RELOCATED SIGN FACES SHALL BE SET BACK 600mm FROM EDGE OF CARRIAGEWAY WHERE REASONABLY PRACTICAL. ABSOLUTE MINIMUM SET BACK IS 450mm.
- WITHIN KEY R.O.S.T.C.T STANDS FOR 'REMOVE OFFSITE TO CONTRACTORS TIP'.

KEY:

- EXISTING EXTERNALLY ILLUMINATED SIGN AND WIDE POST TO BE DISCONNECTED AND CABLE POT ENDED, SIGN, POST AND ASSOCIATED FOUNDATION TO BE R.O.S.T.C.T.
- ELECTRICAL DISCONNECTION REQUIRED (REFER TO T447)
- EXISTING SIGN, POST AND ASSOCIATED FOUNDATION TO BE R.O.S.T.C.T.
- EXISTING FINGER SIGNS AND POST TO BE TAKEN DOWN AND STORED WITH WSCC, ASSOCIATED FOUNDATION TO BE R.O.S.T.C.T.
- PROPOSED SIGN AND POST, REFER TO T4-0028367-9795-SIGN SCHEDULE FOR DETAILS
- ELECTRICAL CONNECTION REQUIRED (REFER TO T447)
- EXISTING NON-ILLUMINATED SIGN AND WIDE POST TO BE RETAINED
- EXISTING EXTERNALLY ILLUMINATED SIGN AND WIDE POST TO BE RETAINED
- ROAD MARKING REFERENCE, REFER TO T4-0028367-9795-ROAD MARKING SCHEDULE FOR DETAILS
- HIGHWAY BOUNDARY
- DIGITAL INFRASTRUCTURE POLE AND CABINET INSTALLED BY OTHERS PRIOR TO WORK
- PROPOSED WHINSTONE KERBS LAID AS FLUSH
- PROPOSED WHINSTONE KERBS LAID AS UPSTAND
- PROPOSED WHINSTONE KERBS AROUND PLANTING BEDS & RAIN GARDENS
- PROPOSED GRANITE KERBS
- PROPOSED WHINSTONE KERBS LAID AS TRANSITION
- PROPOSED GRANITE WALL AROUND RAISED PLANTER

REV	DATE	BY	DESCRIPTION	CHK	APP
001	03-06-2025	NK	FIRST ISSUE	BB	DW

D2 - FOR TENDER

wsp

Davidson House (Floor 2), Farnley Square, Reading, RG1 3EL, UK
wsp.co.uk

CLIENT:
West Sussex County Council
Highways, Transport and Planning
County Hall, West Street
Chichester
West Sussex
PO19 1RQ
(01243) 642105

PROJECT:
Chichester City Centre Public Realm
Detailed Design

TITLE:
North Street
Traffic Signs and Road Markings


SCALE @ A1	CHECKED	APPROVED
1:200	BB	DW

PROJECT NO	DESIGNED	DRAWN	DATE
0028367-9795	NS	NK	JUNE 2025

DRAWING NO: 0028367-9795-WSP-XX-XX-DR-HI-1200-01
REV: D2-P01

© WSP UK Ltd

Image 1

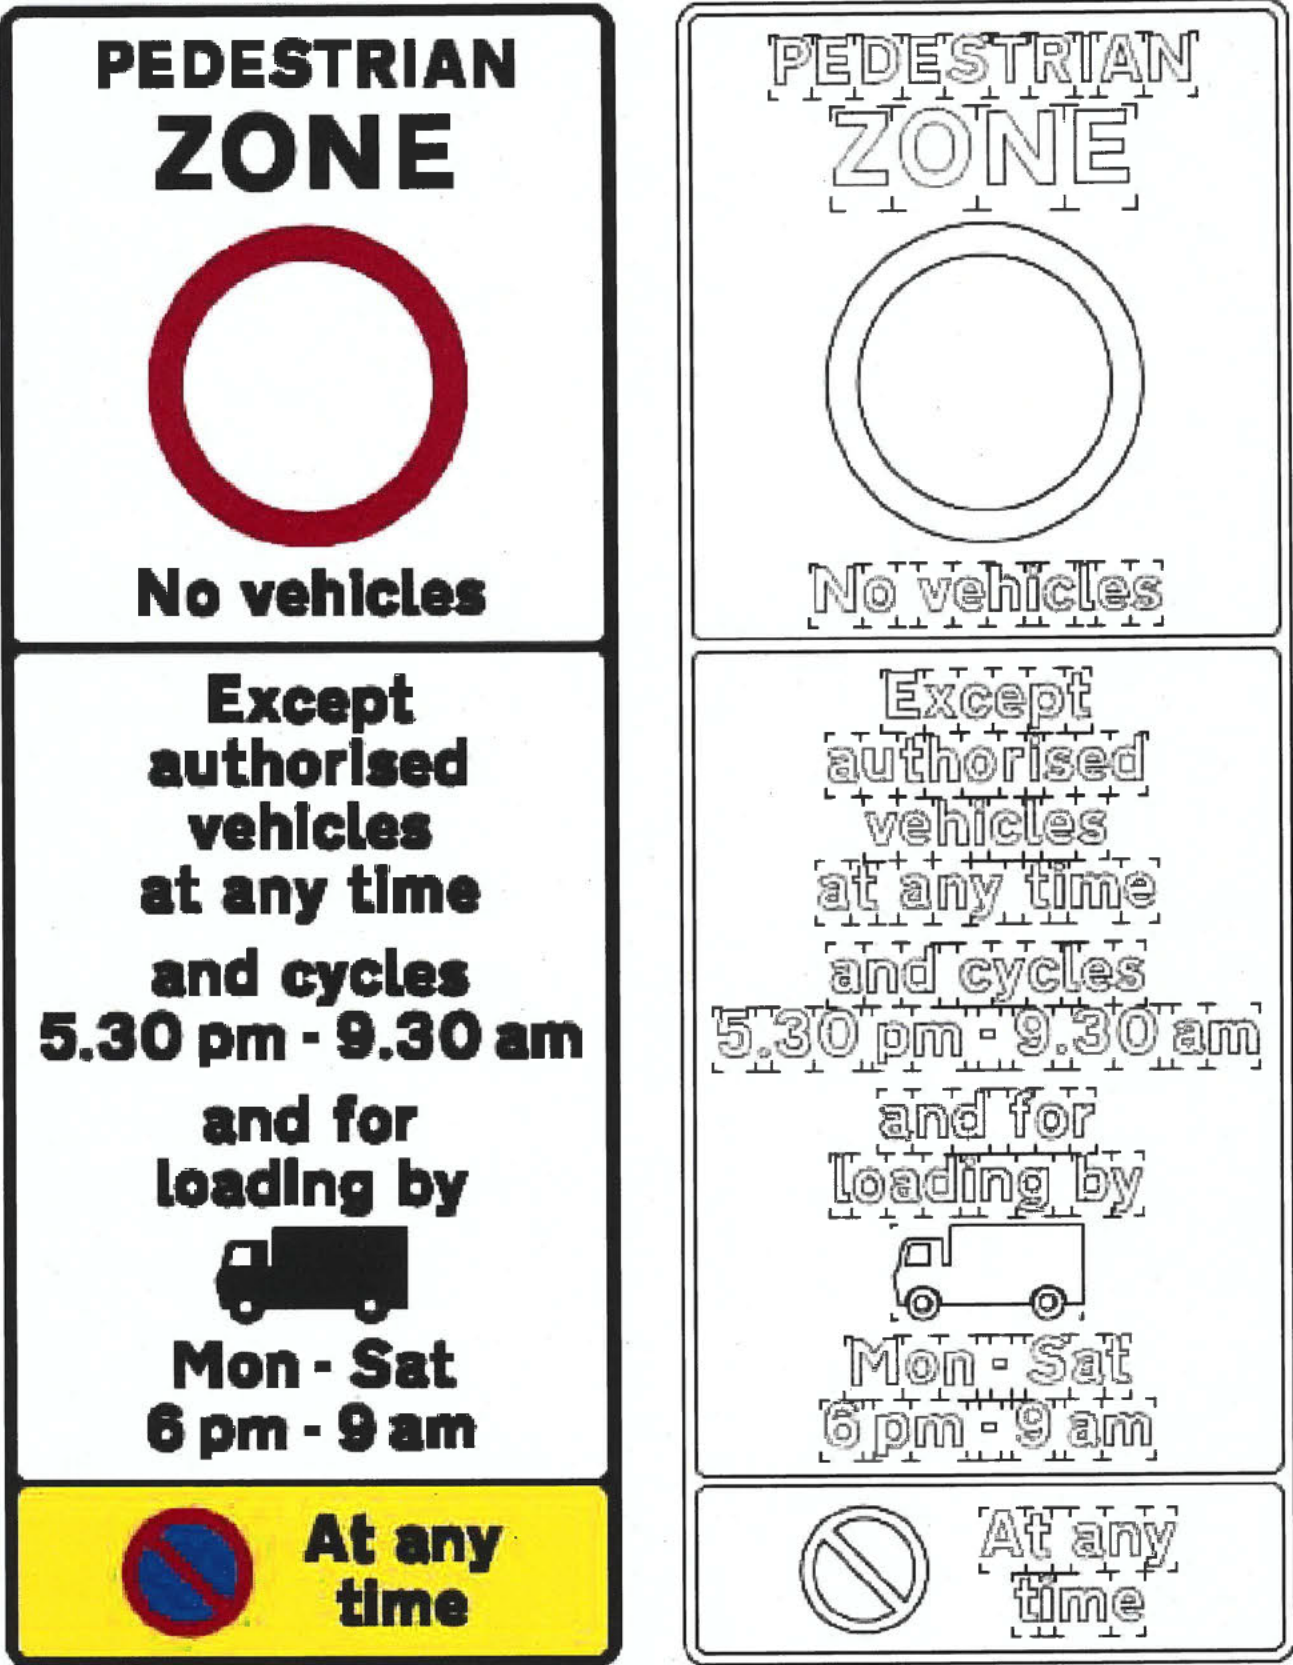

Scheme Ref.	Chichester City Centre OD		
Sign Ref.	SF-03		
TSRGD Ref.	S2D-2-	h-height	37.5
Letter colour	BLACK	SIGN FACE	
Background	WHITE	Width	725 mm
Border	BLACK	Height	1965 mm
Mount Height		Area	1.42 m ²
Material	Class RA2 (12899-1:2007)		



Department
for Transport

Date: 08 July 2026

Number: GT50/146/0023-2