



Department
for Transport

Road Traffic Regulation Act 1984

Sections 64 and 65

Authorisation of traffic signs and special directions

Accessible transcript

Secretary of State for Transport's traffic authorisation of traffic signs for the purpose of giving information to road users on the M6 motorway (near the M6 Toll motorway), and where National Highways is the traffic authority.

The following pages contain a copy of the text from the Secretary of State for Transport's traffic authorisation regarding the above traffic signs.

A scanned copy of the signed authorisation and supporting documents from the application are appended to this letter. The supporting material is submitted to the Department for Transport by a third party. You should refer to the party involved for accessible copies of the supporting material.



**ROAD TRAFFIC REGULATION ACT 1984 – SECTIONS 64 AND 65
AUTHORISATION OF TRAFFIC SIGNS AND SPECIAL DIRECTIONS**

The Secretary of State for Transport, in exercise of her powers under Sections 64 and 65 of the Road Traffic Regulation Act 1984, and all other powers enabling her in that behalf for the purpose of giving information to road users on the M6 motorway (near the M6 Toll motorway), and where National Highways is the traffic authority, hereby:-

1. authorises the erection at or within 5 metres of the sites shown schematically on the attached plans numbered GT50/198/0129-1 and GT50/198/0129-2 of a traffic sign (hereinafter referred to as “the authorised sign”) conforming as to size, colour and character with that shown on the attached drawing numbered GT50/198/0129-3; and
2. directs, without prejudice to any statutory provisions to the like effect, that it is a condition of this authorisation that the erection of the authorised sign at or near the said sites shall continue to have effect only until such day as may be appointed by one month's notice given by the Secretary of State in writing to the traffic authority for the removal or alteration of the authorised sign and on that day the said authorisation shall, without prejudice to the giving of any further authorisation or direction, cease to have effect.

The provisions of Regulations 5, 7, 8 and 11 of the Traffic Signs Regulations and General Directions 2016 (Part 1 of S.I. 2016/362, “the 2016 Regulations”) shall apply to the authorised sign in the same manner as they apply to the sign shown in Schedule 12, Part 2, Item 1 to those Regulations.

The provisions of Schedule 11, Parts 1 to 29 of the 2016 Regulations shall apply to the authorised sign in the same manner as they apply to the sign shown in Schedule 12, Part 2, Item 1 to those Regulations.

Dated *10 August 2026*

Signed by authority of the Secretary of State

.....
A Delegated Official of the Department for Transport



Department
for Transport

SCANNED AUTHORISATION AND SUPPORTING DOCUMENTS FOLLOW



**ROAD TRAFFIC REGULATION ACT 1984 – SECTIONS 64 AND 65
AUTHORISATION OF TRAFFIC SIGNS AND SPECIAL DIRECTIONS**

The Secretary of State for Transport, in exercise of her powers under Sections 64 and 65 of the Road Traffic Regulation Act 1984, and all other powers enabling her in that behalf for the purpose of giving information to road users on the M6 motorway (near the M6 Toll motorway), and where National Highways is the traffic authority, hereby:-


1. authorises the erection at or within 5 metres of the sites shown schematically on the attached plans numbered GT50/198/0129-1 and GT50/198/0129-2 of a traffic sign (hereinafter referred to as "the authorised sign") conforming as to size, colour and character with that shown on the attached drawing numbered GT50/198/0129-3; and
2. directs, without prejudice to any statutory provisions to the like effect, that it is a condition of this authorisation that the erection of the authorised sign at or near the said sites shall continue to have effect only until such day as may be appointed by one month's notice given by the Secretary of State in writing to the traffic authority for the removal or alteration of the authorised sign and on that day the said authorisation shall, without prejudice to the giving of any further authorisation or direction, cease to have effect.

The provisions of Regulations 5, 7, 8 and 11 of the Traffic Signs Regulations and General Directions 2016 (Part 1 of S.I. 2016/362, "the 2016 Regulations") shall apply to the authorised sign in the same manner as they apply to the sign shown in Schedule 12, Part 2, Item 1 to those Regulations.

The provisions of Schedule 11, Parts 1 to 29 of the 2016 Regulations shall apply to the authorised sign in the same manner as they apply to the sign shown in Schedule 12, Part 2, Item 1 to those Regulations.


Dated *10 August 2026*

Signed by authority of the Secretary of State

 


A Delegated Official of the Department for Transport

CERTIFIED TRUE COPY

 

Department
for Transport

Date:
11/08/2026

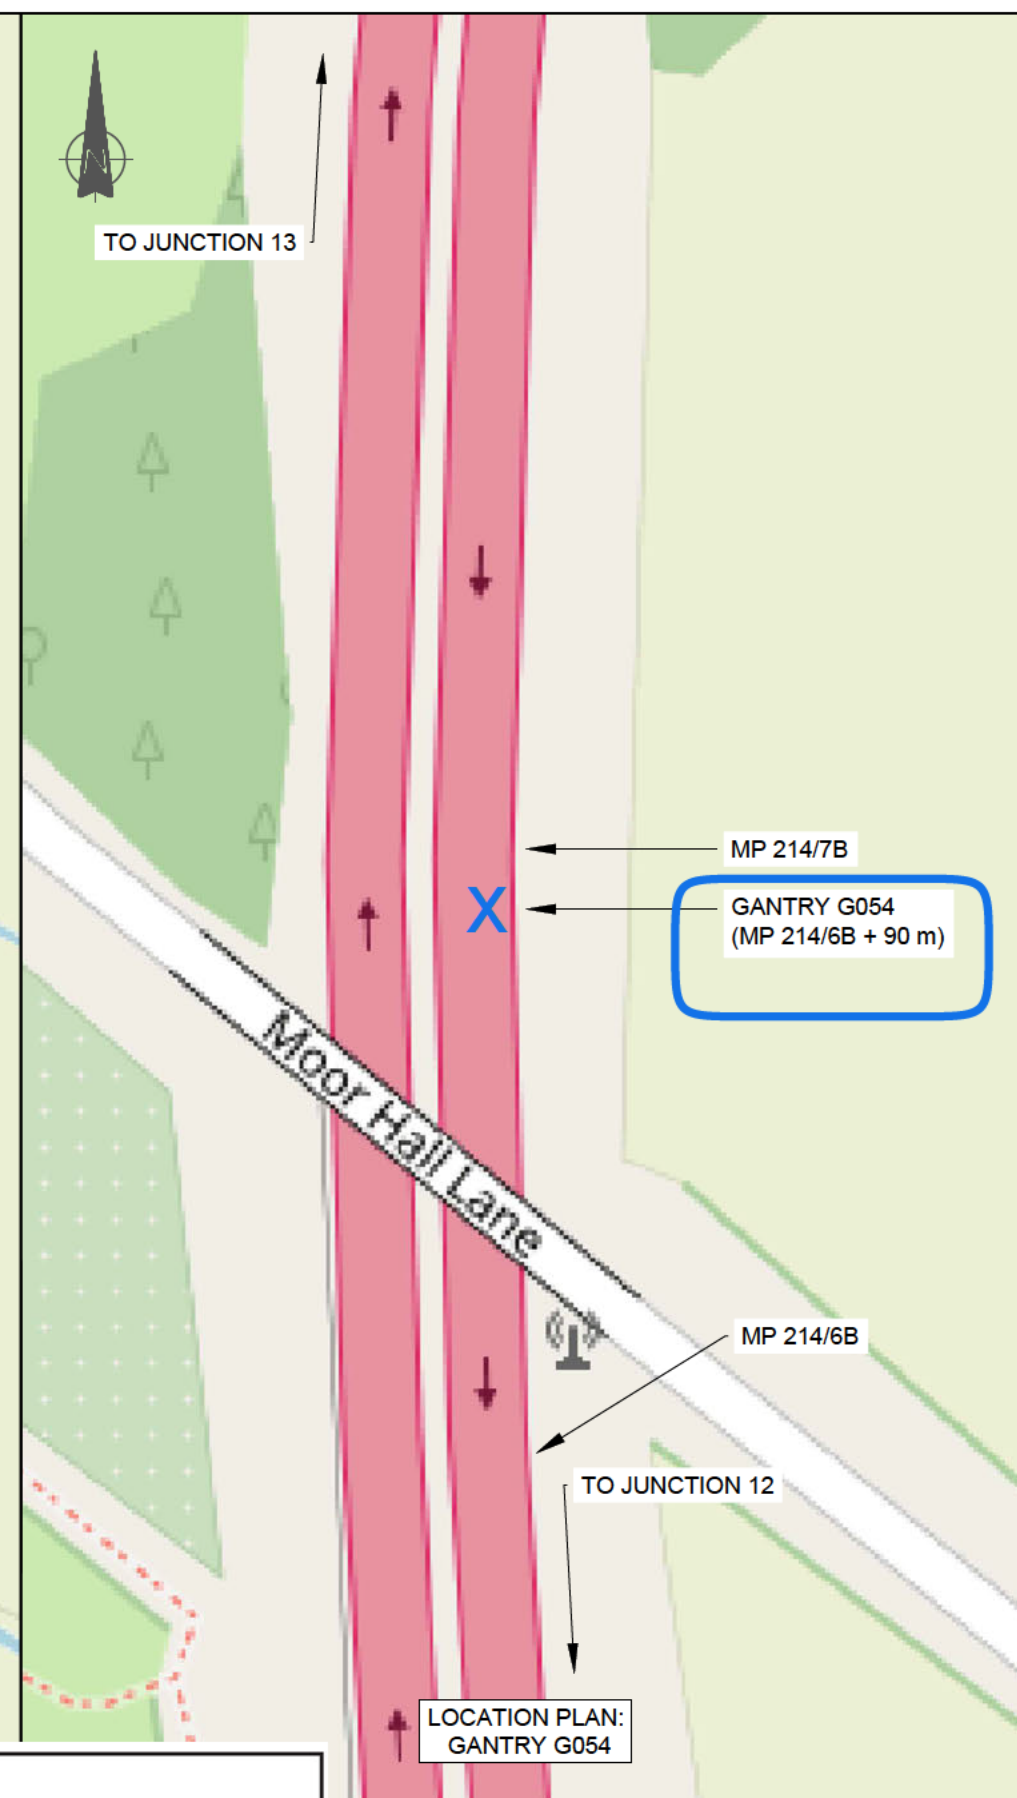

NOTES

1. The traffic sign shown on drawing 304650-ARP-CSN-XX-DR-H-000003 is to be installed at four gantry locations on the M6 motorway as shown in the location plans on this drawing and drawing 304650-ARP-CSN-XX-DR-H-000002. The traffic sign is to be mounted above the variable message sign at each gantry location.

P02	28/05/2026	Sign face detail removed Further marker post
P01	18/12/2025	First issue.
Rev.	Date	Description

Department
for Transport

Date: 06 August 2026

Number: GT50/198/0129-2

R APPROVAL


RUP

Stoll

Project Title	M6 TOLL - LEVEL OF SERVICE SIGNS
---------------	----------------------------------

"M6 Toll information" SIGNS
KEY PLAN AND
GANTRIES G070 AND G054 LOCATION PLANS

Scale 1:1250	By EEP	Checked NP	Approved AB	Authorized NP
Original Size A3	Date 28/05/2026	Date 28/05/2026	Date 28/05/2026	Date 28/05/2026
Drawing Number Job number Originator Volume 304650-ARP-CSN-XX-DR-H-000001				Revision P02

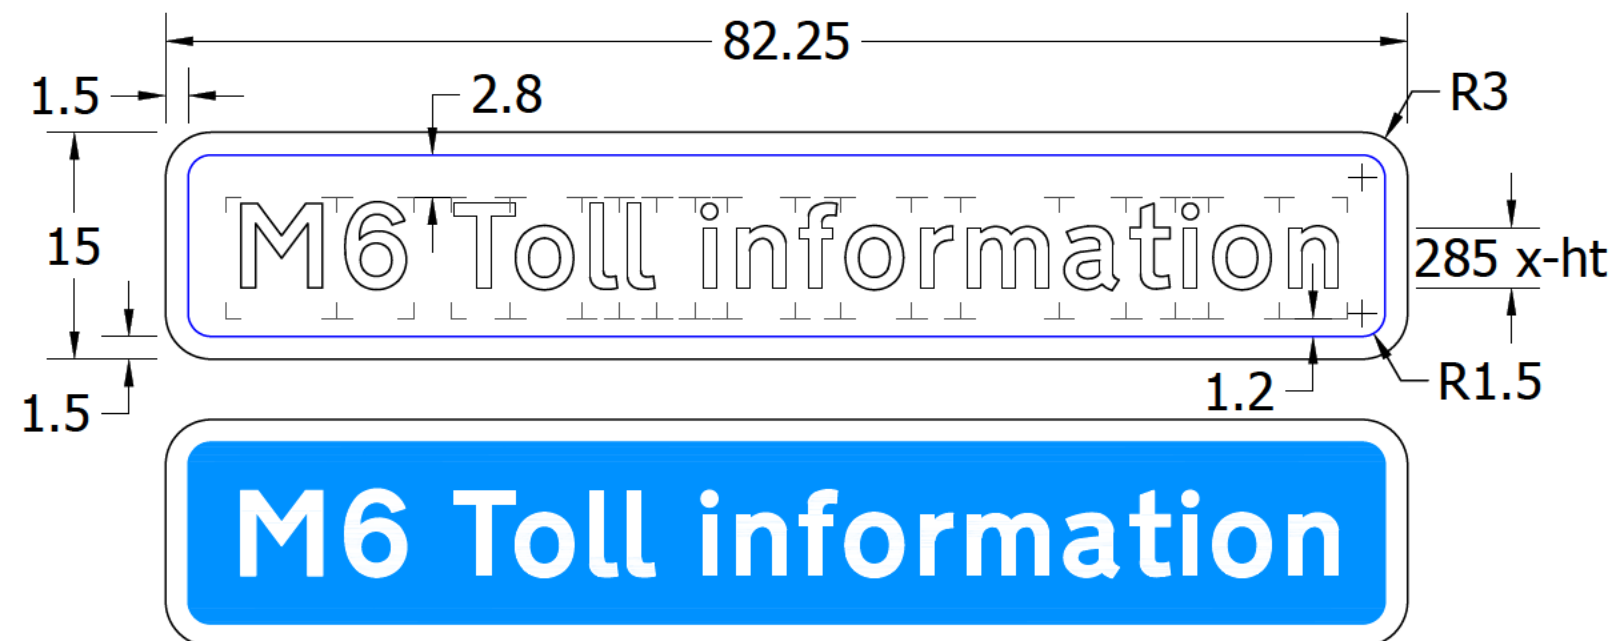

Scheme Ref.	M6 Toll		
Sign Ref.	M6 Toll information panel LC/285xht/min width		
TSRGD Ref.	S12-2-1A	x-height	285.0
Letter colour	WHITE	SIGN FACE	
Background	BLUE	Width	5850 mm
Border	WHITE	Height	1065 mm
Mount Height	Above MS3	Area	6.23 m ²
Material	Class R3C-UK		

SIGN FACE DETAIL

NOTES

1. The dimensions of the sign face detail are in stroke widths, except the x-height which is in millimetres.
2. The traffic sign is to be installed at four gantry locations on the M6 motorway as shown in the location plans on drawings 304650-ARP-CSN-XX-DR-H-000001 and -000002. The sign is to be mounted above the variable message sign at each gantry location.

[illegible]Department
for Transport

Date: 06 August 2026

Number: GT50/198/0129-3

EVEL OF SERVICE SIGNS

all information" SIGNS
ON FACE DETAIL

	Checked NP	Approved AB	Authorised NP
326	Date 28/05/2026	Date 28/05/2026	Date 28/05/2026
Originator Volume			Revision
3N-XX-DR-H-000003			P01