



**ROAD TRAFFIC REGULATION ACT 1984 – SECTIONS 64 AND 65
AUTHORISATION OF TRAFFIC SIGNS AND SPECIAL DIRECTIONS**

The Secretary of State for Transport, in exercise of his powers under Sections 64 and 65 of the Road Traffic Regulation Act 1984 and of all other powers enabling him in that behalf, for the purpose of informing road users of parking restrictions in Halifax, West Yorkshire, hereby:-

1. authorises the erection at or within 5 metres of the sites referenced “DFT 01” and “DFT 02” in the attached set of plans numbered GT50/019/0009-1 of a traffic sign (hereinafter referred to as “the authorised sign A”) conforming as to size, colour and character with that shown as “DFT 01” and “DFT 02” in the attached set of drawings numbered GT50/019/0009-2 save that (a) references to the days of the week, time of day or time limit may be varied or omitted as appropriate and (b) a parking permit code identifier patch may be varied or omitted as appropriate; and
2. authorises the erection at or within 5 metres of the sites referenced “DFT 03” and “DFT 04” in the said set of plans of a traffic sign (hereinafter referred to as “the authorised sign B”) conforming as to size, colour and character with that shown as “DFT 03” and “DFT 04” in the said set of drawings save that (a) references to the days of the week, time of day or time limit may be varied or omitted as appropriate and (b) a parking permit code identifier patch may be varied or omitted as appropriate; and
3. authorises the erection at or within 5 metres of the sites referenced “DFT 05” and “DFT 06” in the said set of plans of a traffic sign (hereinafter referred to as “the authorised sign C”) conforming as to size, colour and character with that shown as “DFT 05” and “DFT 06” in the said set of drawings save that references to the days of the week or time of day may be varied or omitted as appropriate and (b) a parking permit code identifier patch may be varied or omitted as appropriate; and



4. authorises the erection at or within 5 metres of the sites referenced "DFT E" in the said set of plans of a traffic sign (hereinafter referred to as "the authorised sign D") conforming as to size, colour and character with that shown as "DFT E" in the said set of drawings; and
5. directs that, notwithstanding the provisions of direction 25(1) of the Traffic Signs General Directions 2002 (Part II of SI 2002/3113) the authorised signs A and B may be placed in conjunction with the road markings to diagrams 1017, 1018.1, 1019, 1020.1 and 1026.1 in Schedule 6 to the Traffic Signs Regulations 2002 (Part I of SI 2002/3113, "the 2002 Regulations"); and
6. directs that it is a condition of this authorisation that the authorised signs A, B, C and D may be placed only to indicate the effect of a corresponding Traffic Regulation Order; and
7. directs, without prejudice to any statutory provision to the like effect, that it is a condition of this authorisation that the placing of the authorised signs A, B, C and D at or near the said site shall continue to have effect only until such day as may be appointed by one month's notice given by the Secretary of State in writing to the traffic authority for the removal or alteration of the authorised signs A, B, C and D and the authorised marking and on that day the said authorisation shall, without prejudice to the giving of any further authorisation or direction, cease to have effect.

The provisions of Regulations 12, 18 and 19 of the 2002 Regulations shall apply to the authorised signs A, B and C in the same manner as they apply to the sign shown in diagram 660.4 in Schedule 2 to those Regulations.




Department
for Transport

GT50/019/0009

The provisions of Regulations 12, 18 and 19 of the 2002 Regulations shall apply to the authorised sign D in the same manner as they apply to the sign shown in diagram 664 in Schedule 2 to those Regulations.

Dated 10 May 2013


Signed by authority of the Secretary of State

 

.....
A Delegated Official of the Department for Transport,

CERTIFIED TRUE COPY

13/5/2013
DEPARTMENT FOR TRANSPORT

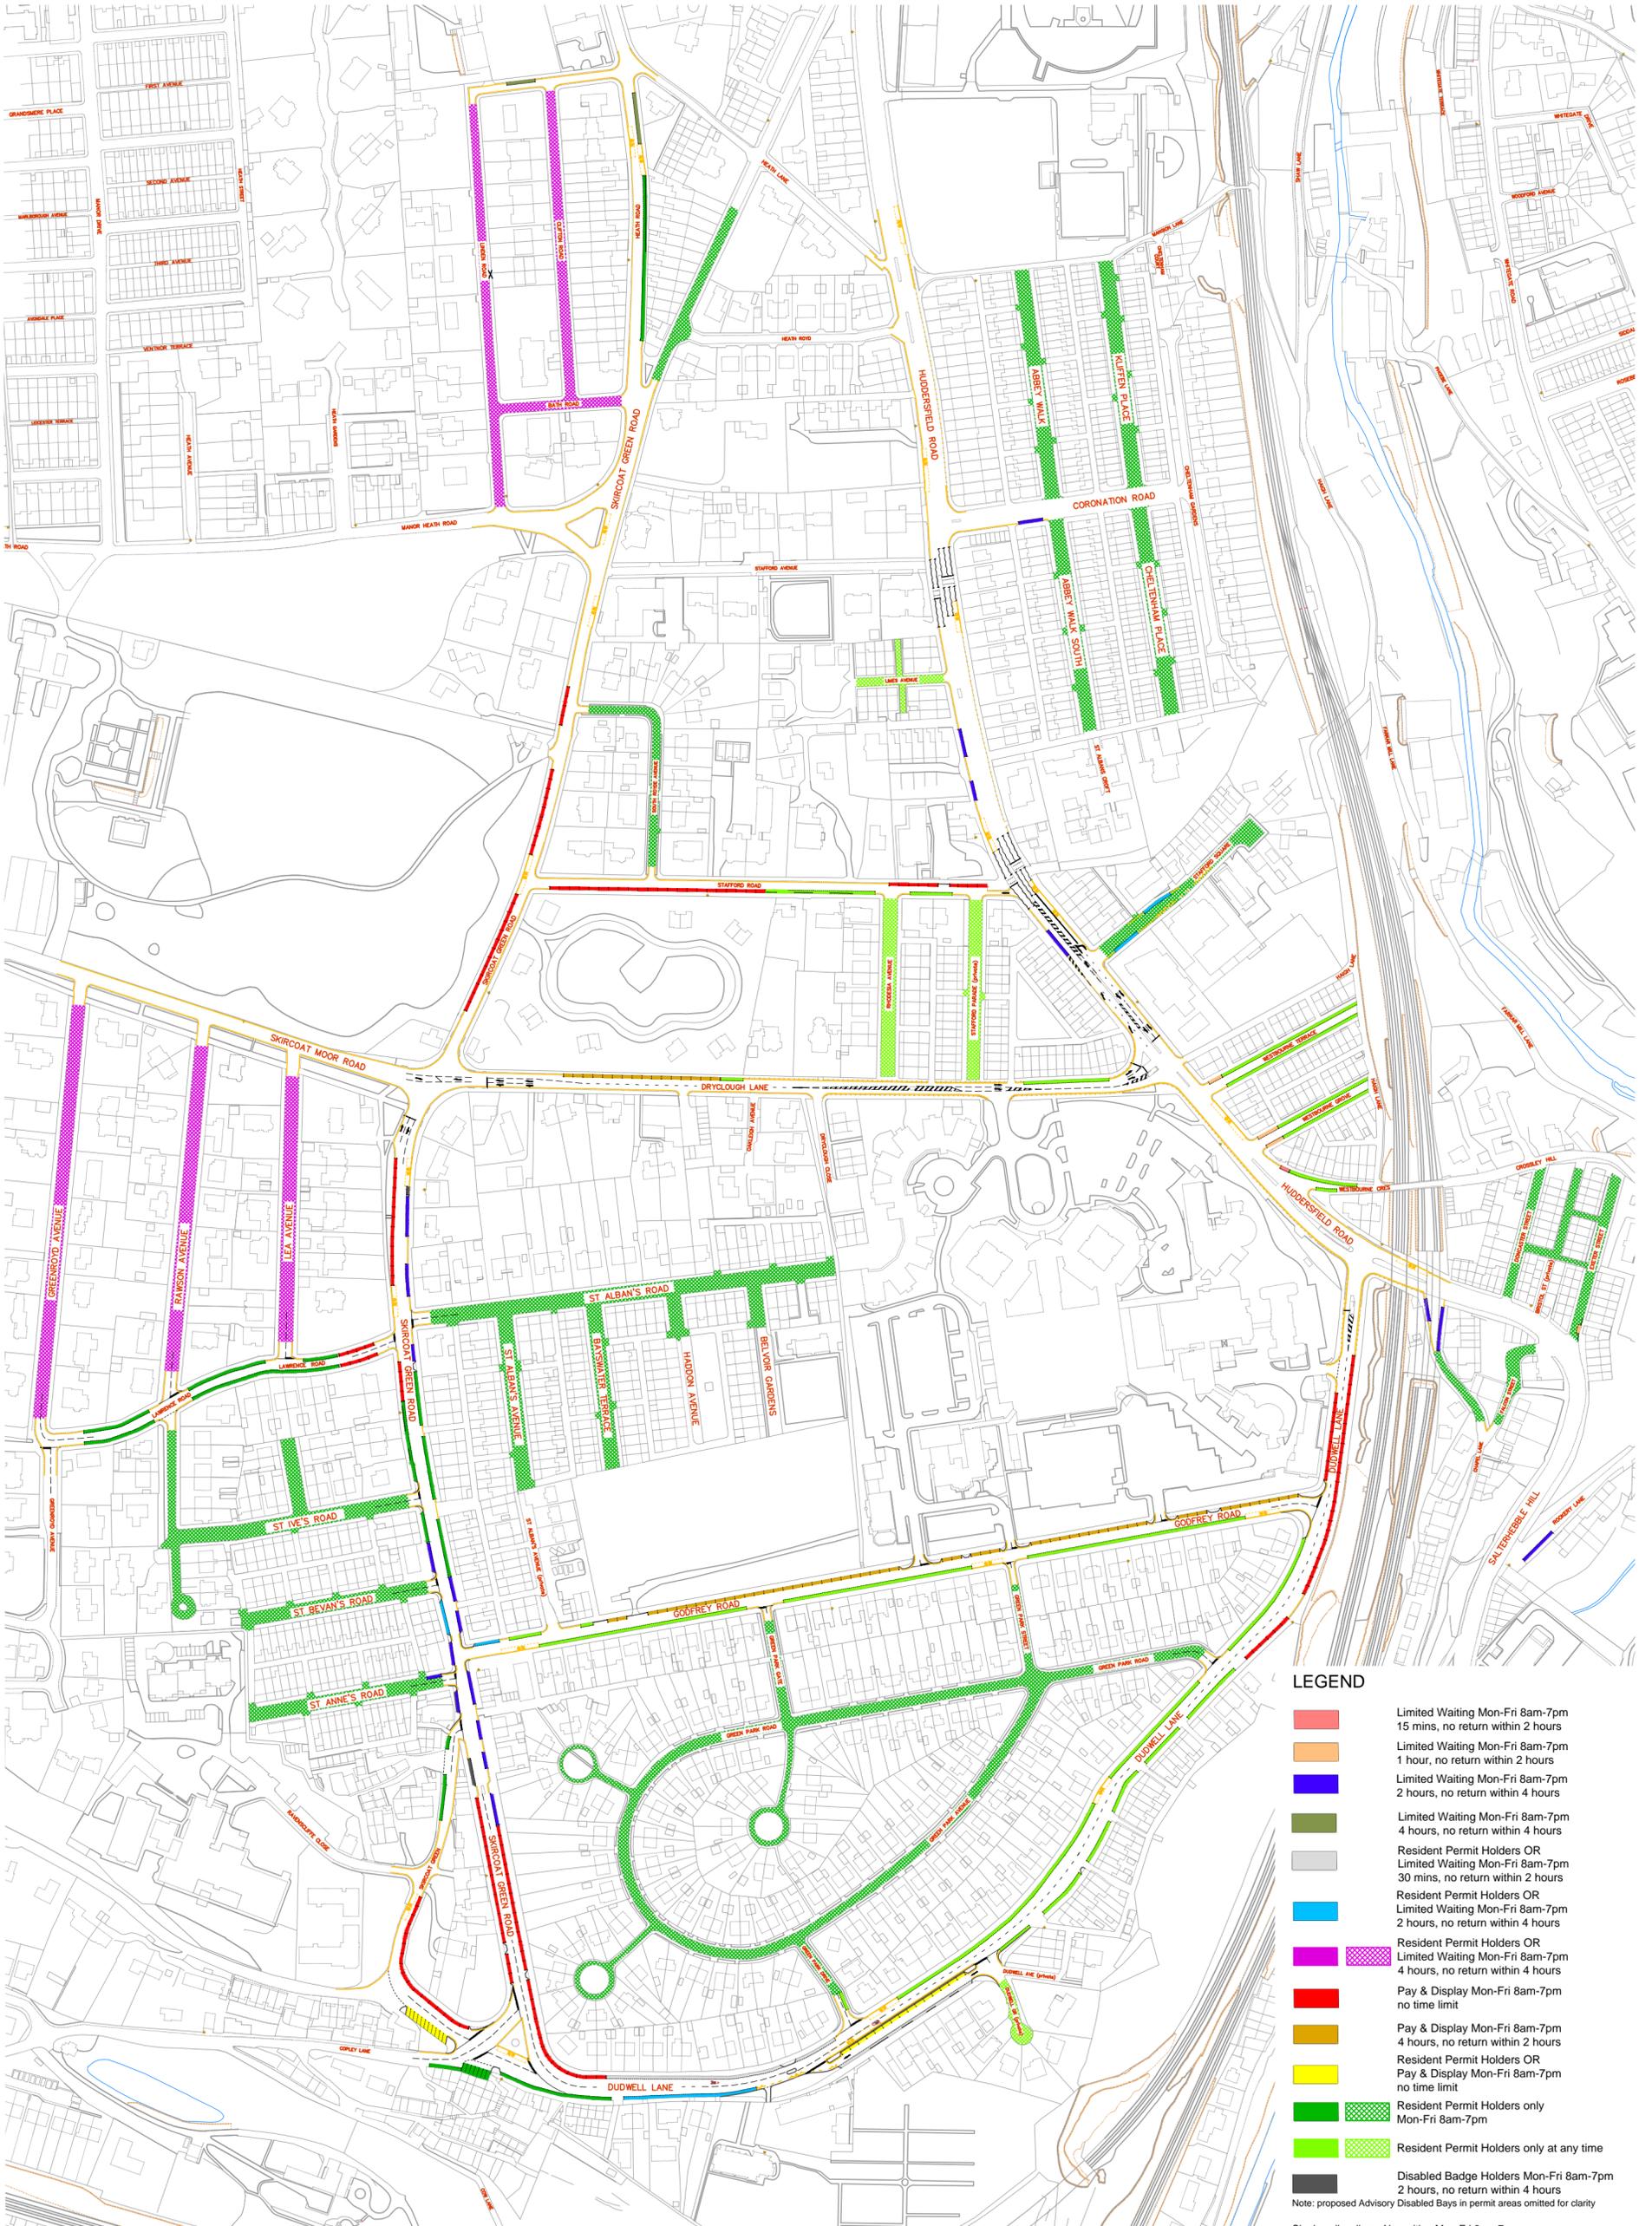

LEGEND


- Limited Waiting Mon-Fri 8am-7pm
15 mins, no return within 2 hours
 - Limited Waiting Mon-Fri 8am-7pm
1 hour, no return within 2 hours
 - Limited Waiting Mon-Fri 8am-7pm
2 hours, no return within 4 hours
 - Limited Waiting Mon-Fri 8am-7pm
4 hours, no return within 4 hours
 - Resident Permit Holders OR
Limited Waiting Mon-Fri 8am-7pm
30 mins, no return within 2 hours
 - Resident Permit Holders OR
Limited Waiting Mon-Fri 8am-7pm
2 hours, no return within 4 hours
 - Resident Permit Holders OR
Limited Waiting Mon-Fri 8am-7pm
4 hours, no return within 4 hours
 - Pay & Display Mon-Fri 8am-7pm
no time limit
 - Pay & Display Mon-Fri 8am-7pm
4 hours, no return within 2 hours
 - Resident Permit Holders OR
Pay & Display Mon-Fri 8am-7pm
no time limit
 - Resident Permit Holders only
Mon-Fri 8am-7pm
 - Resident Permit Holders only at any time
 - Disabled Badge Holders Mon-Fri 8am-7pm
2 hours, no return within 4 hours
- Note: proposed Advisory Disabled Bays in permit areas omitted for clarity
- Single yellow lines: No waiting Mon-Fri 8am-7pm
- Double yellow lines: No waiting at any time
- Double kerb marks: No loading at any time
- Single kerb marks: No loading Mon-Fri 4pm-6pm (Bus Lane)



SKIRCOAT PARKING REVIEW

BCC (WAITING, LOADING & PARKING PLACES) ORDER (HALIFAX) (CONSOLIDATION) ORDER 2008 (VAR No. 6) ORDER 2012


Drawn: 18 April 2013 - Not to Scale
Crown Copyright, all rights reserved. Licence No: 100023069 (2012)

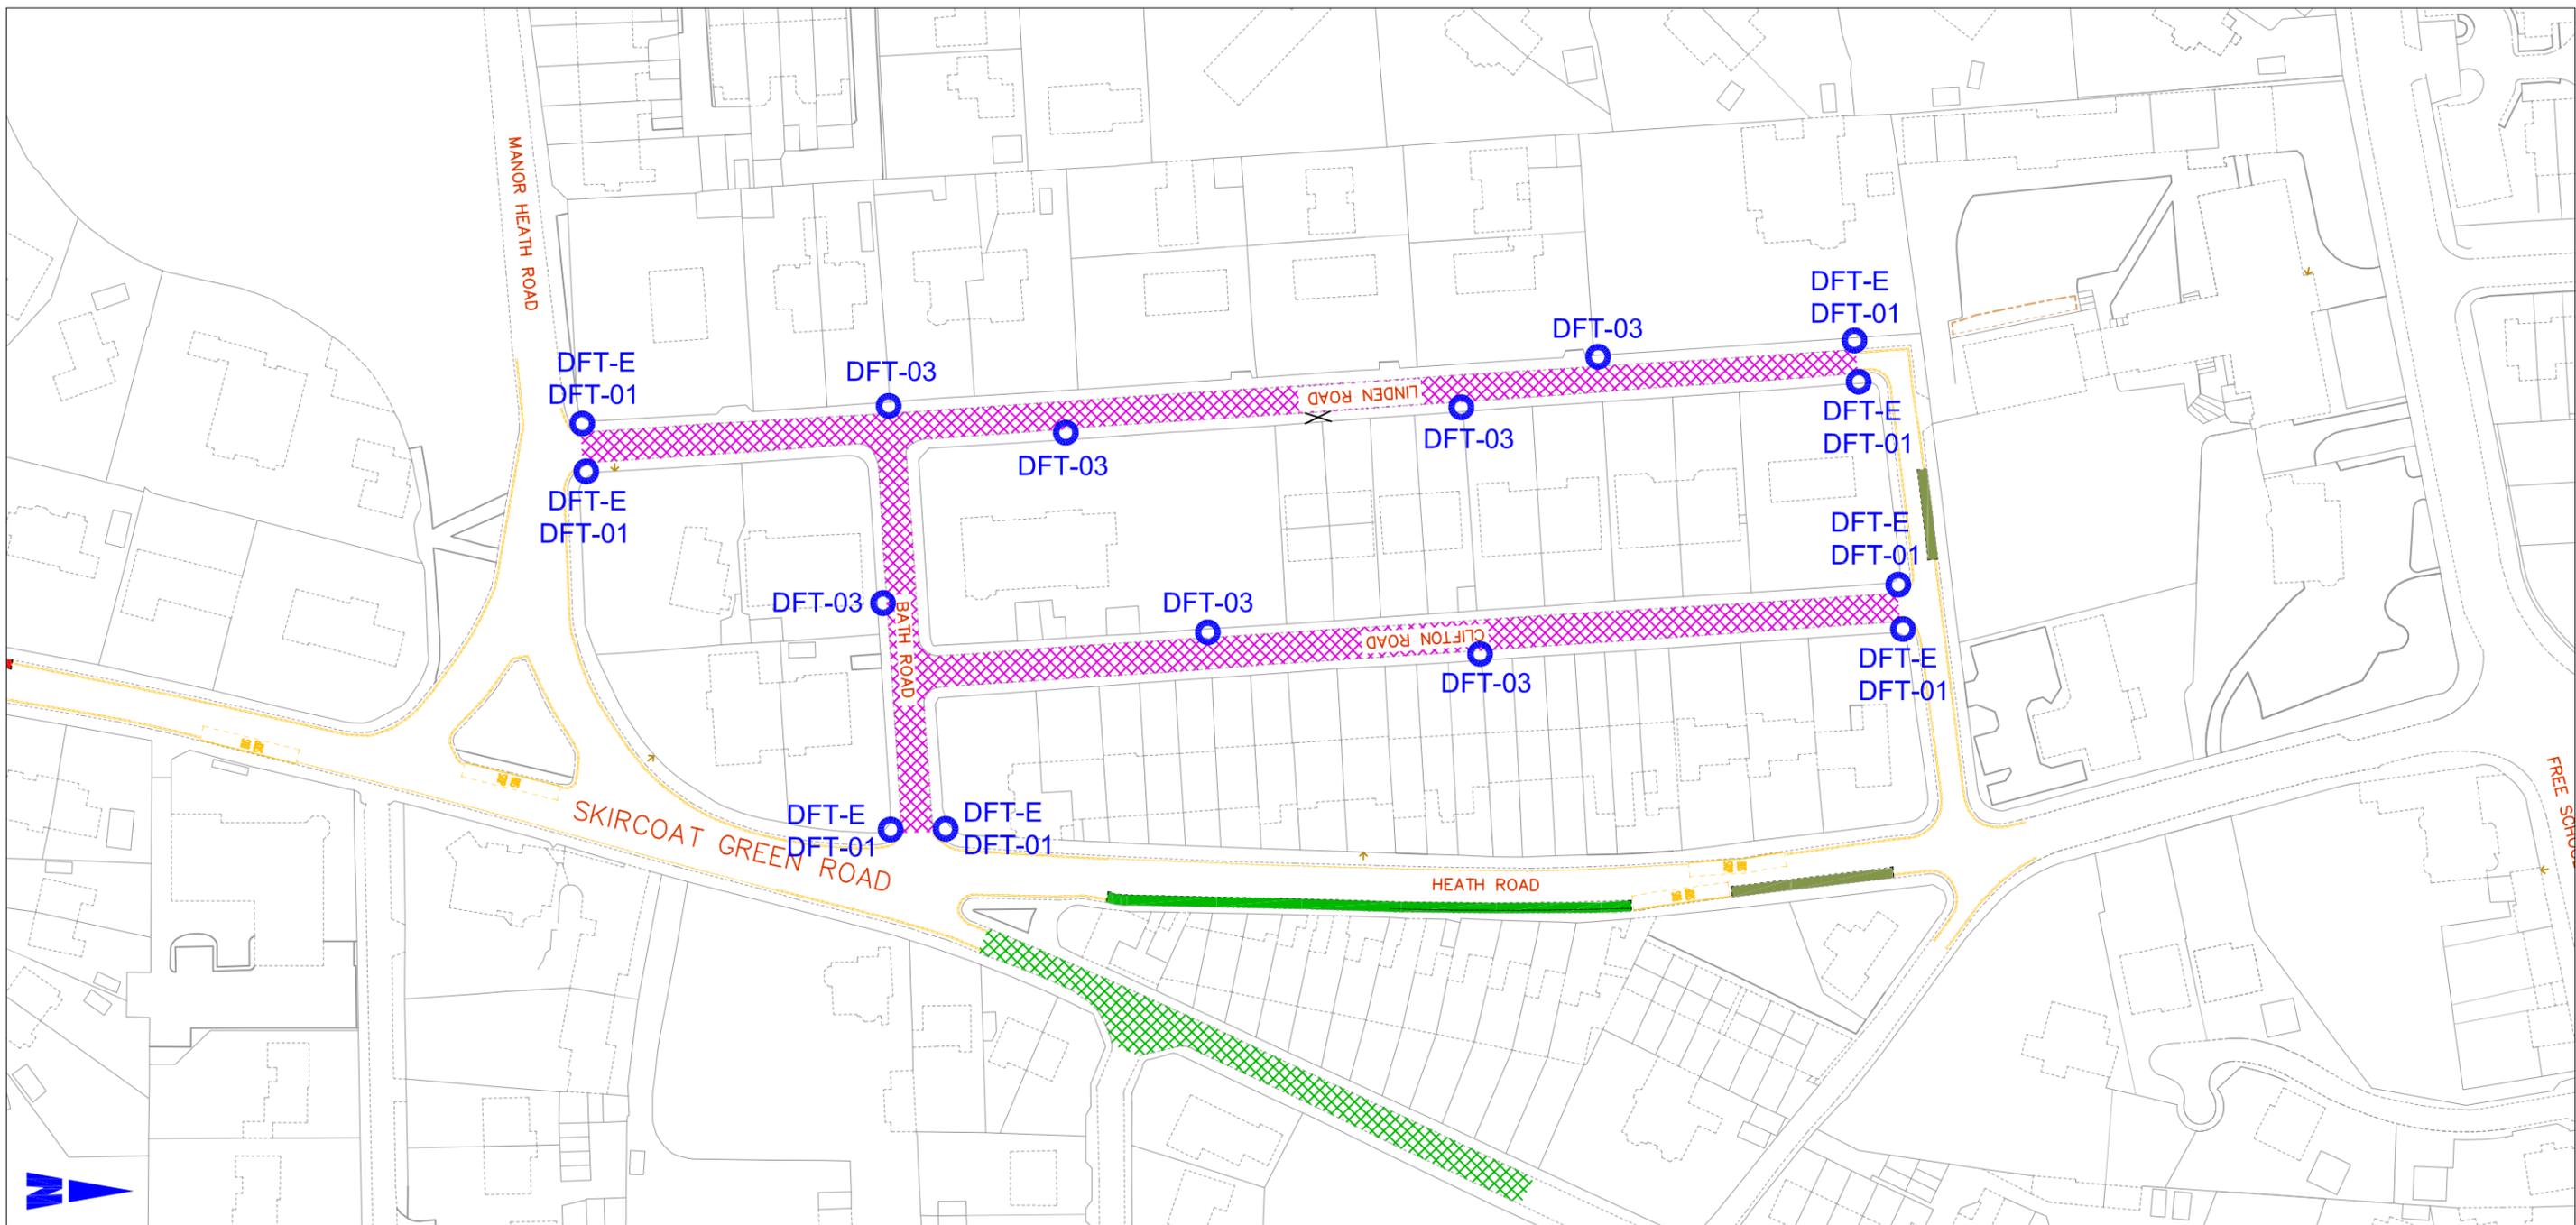

NOTES:

- * Sign Types DFT-01, DFT-03 and DFT-E require DfT authorisation at locations as denoted by ● symbol on plan and shall be subject to an initial trial period not exceeding 24 months.
- * No edge of carriageway markings except yellow lines to Dias. 1017, 1018.1, 1019, 1020.1 or white lines to Dia. 1026.1 to be used in conjunction with this sign type.
- * Refer to sign schedule for sign face detail, standard traffic signs omitted for clarity.




REV.	DATE	REVISION DETAILS	DRN.	CHKD.	APPRD.
PROJECT TITLE					
BCC (Waiting & Loading & Parking Places) (Halifax) (Consolidation) Order 2008 (Variation No. 6) Order 2012					
DRAWING TITLE					
Location of experimental traffic signs requiring DfT authorisation (1)					
			G. WILLERTON HEAD OF PLANNING & HIGHWAYS NORTHGATE HOUSE NORTHGATE HALIFAX. HX1 1UN		
OFFICE PROJECT NUMBER			DRAWING STATUS		
			DRAFT		
DESCRIPTION	DRG. SIZE	DRAWN	CHECKED	APPROVED	DATE
	A3	BB	RJB	RJB	APR 13
SCALE		DRAWING NUMBER			REVISION
1:1250		62.1.1.2/699/APP1			A

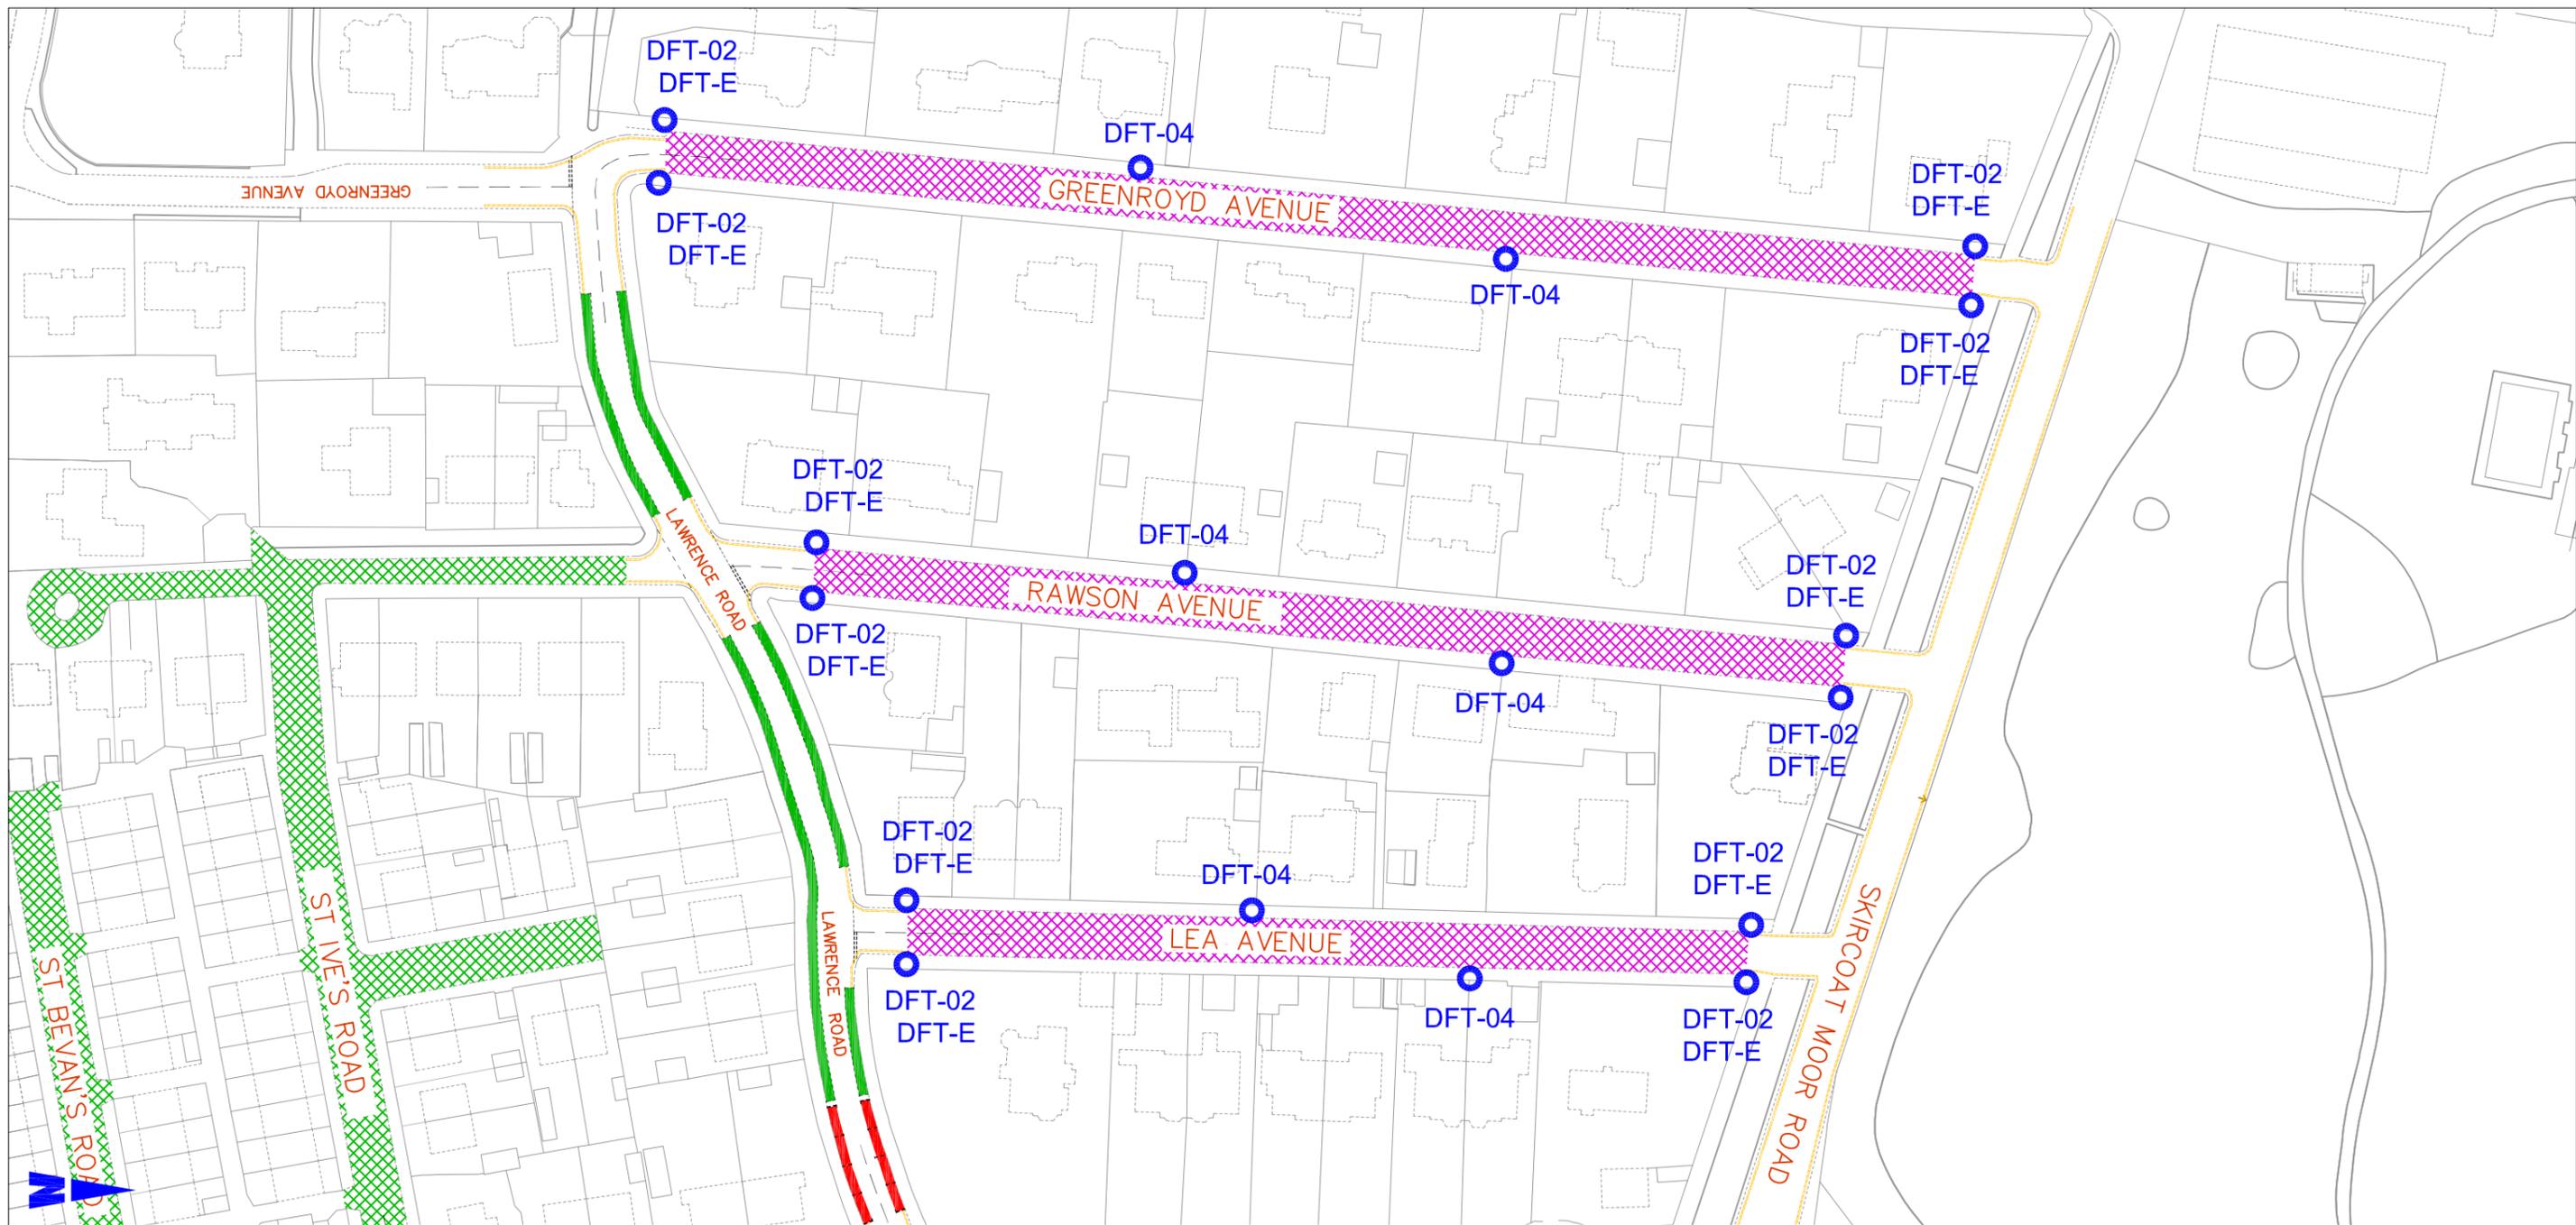

NOTES:

- * Sign Types DFT-02, DFT-04 and DFT-E require DfT authorisation at locations as denoted by ● symbol on plan and shall be subject to an initial trial period not exceeding 24 months.
- * No edge of carriageway markings except yellow lines to Dias. 1017, 1018.1, 1019, 1020.1 or white lines to Dia. 1026.1 to be used in conjunction with this sign type.
- * Refer to sign schedule for sign face detail, standard traffic signs omitted for clarity.

REV.	DATE	REVISION DETAILS	DRN.	CHKD.	APPRD.
PROJECT TITLE					
BCC (Waiting & Loading & Parking Places) (Halifax) (Consolidation) Order 2008 (Variation No. 6) Order 2012					
DRAWING TITLE					
Location of experimental traffic signs requiring DfT authorisation (2)					
			G. WILLERTON HEAD OF PLANNING & HIGHWAYS NORTHGATE HOUSE NORTHGATE HALIFAX. HX1 1UN		
OFFICE PROJECT NUMBER			DRAWING STATUS		
			DRAFT		
DESCRIPTION	DRG. SIZE	DRAWN	CHECKED	APPROVED	DATE
	A3	BB	RJB	RJB	APR 13
SCALE		DRAWING NUMBER			REVISION
1:1250		62.1.1.2/699/APP2			A

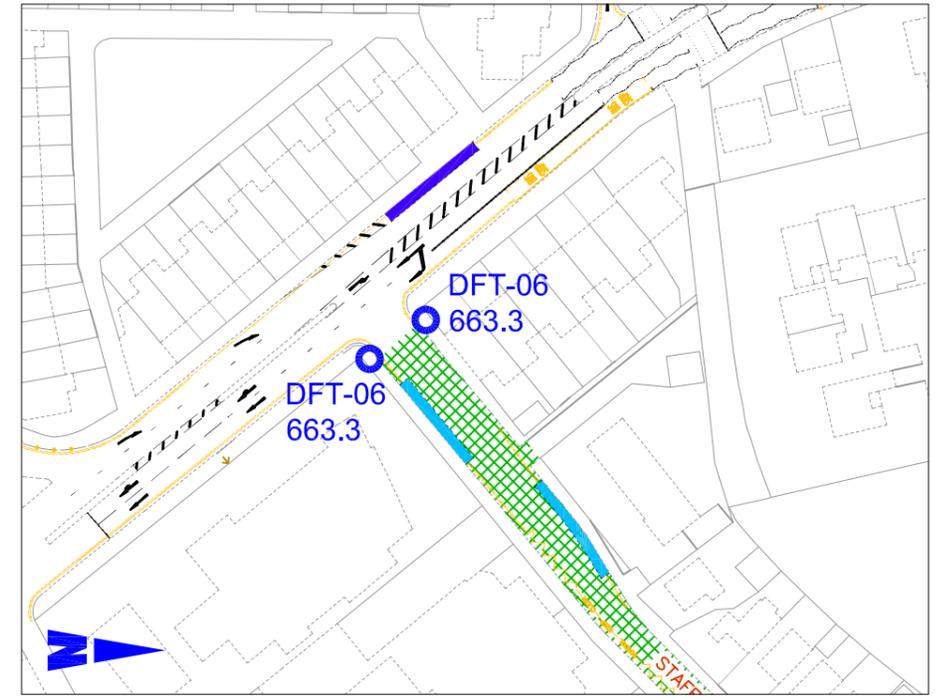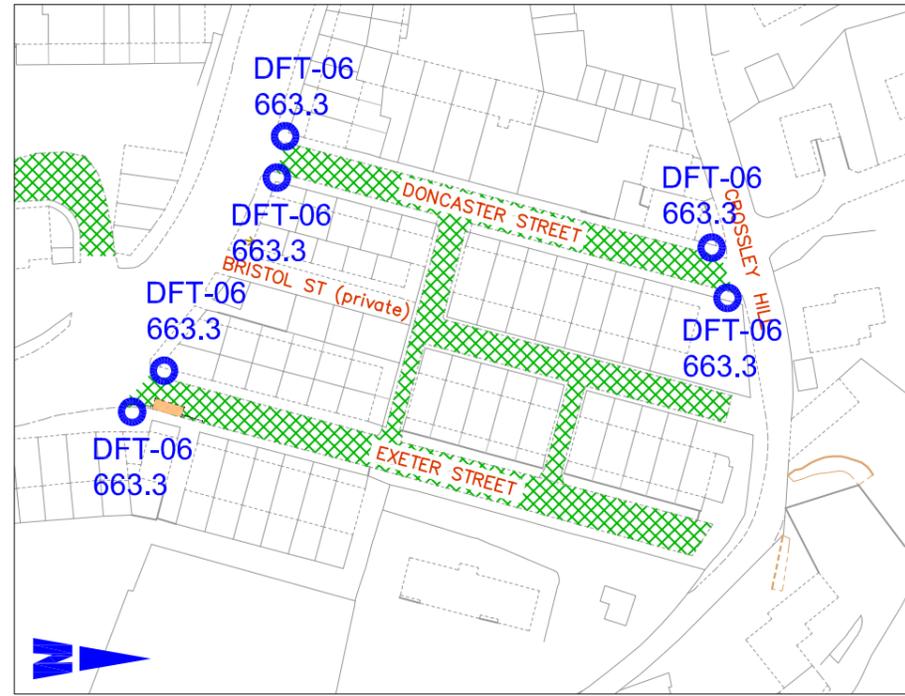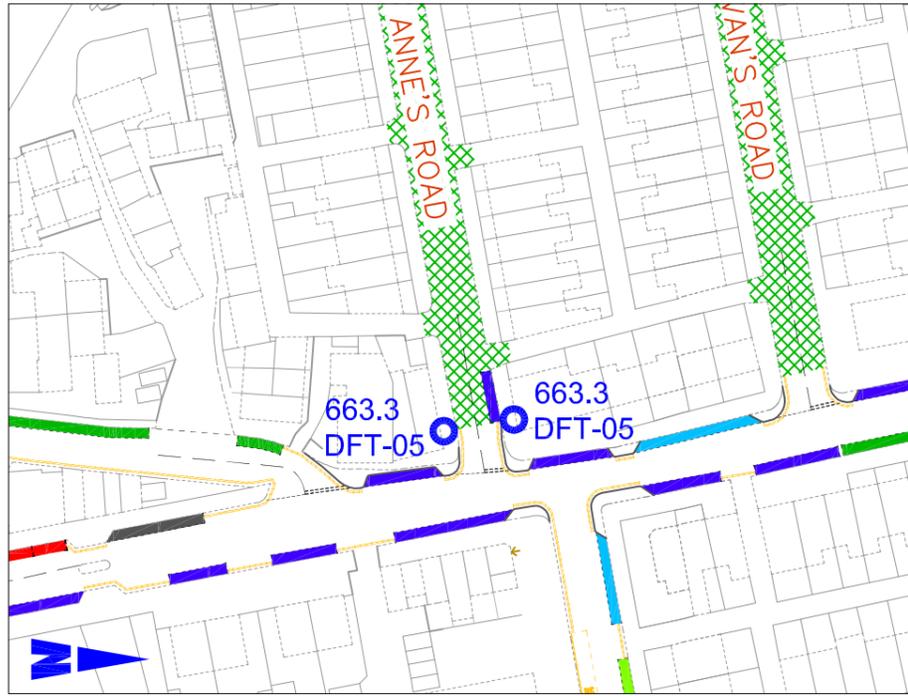

NOTES:

* Sign Types DFT-05, and DFT-06 require DfT authorisation at locations as denoted by ● symbol on plan and shall be subject to an initial trial period not exceeding 24 months.



* Refer to sign schedule for sign face detail, standard traffic signs omitted for clarity.

REV.	DATE	REVISION DETAILS	DRN.	CHKD.	APPRD.
PROJECT TITLE					
BCC (Waiting & Loading & Parking Places) (Halifax) (Consolidation) Order 2008 (Variation No. 6) Order 2012					
DRAWING TITLE					
Location of traffic signs requiring DfT authorisation (3)					
			G. WILLERTON HEAD OF PLANNING & HIGHWAYS NORTHGATE HOUSE NORTHGATE HALIFAX. HX1 1UN		
OFFICE PROJECT NUMBER			DRAWING STATUS		
			DRAFT		
DESCRIPTION	DRG. SIZE	DRAWN	CHECKED	APPROVED	DATE
	A3	BB	RJB	RJB	APR 13
SCALE		DRAWING NUMBER			REVISION
1:1250		62.1.1.2/699/APP3			A



FINALISED SIGN ASSEMBLY

DFT-01
Qty: 8 No

DFT-02
Qty: 12 No

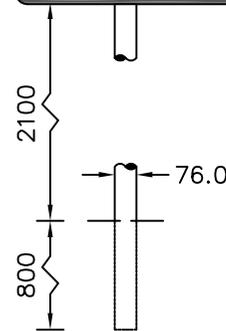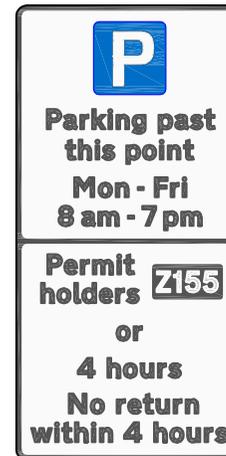

350mm width foundation

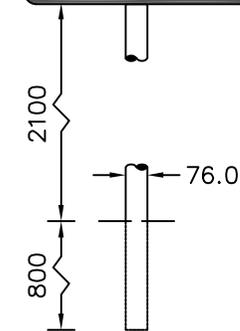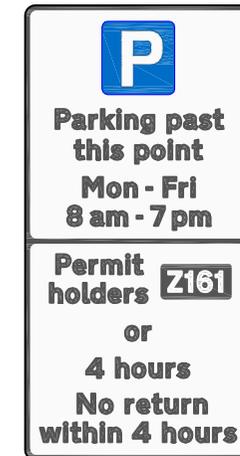

350mm width foundation

Scheme SKIRCOAT PARKING REVIEW		REFER TO SITE PLAN	
Location VARIOUS LOCATIONS		62.1.1.2/699	
Diagram No. 663.3 (NP variant)	Sign Size (mm)	640w x 1270h	
Alphabet Heavy	Sign Area (sq.m)	0.81	
x-height 40.0	Mounting Height	2100	
Finish RA2 (12899-1:2007)	Post Length (∅)	5170 (76)	
 GEOFF WILLERTON HEAD OF PLANNING & HIGHWAYS NORTHGATE HOUSE HALIFAX HX1 1UN	Drawn	BB	Sign Reference Number DFT-01 DFT-02
	Checked	RJB	
	Date	Apr 13	

Notes:







* These signs require DfT authorisation and shall be subject to a trial period not exceeding 24 months, subject to further consultation with the DfT.

* No edge of carriageway markings except yellow lines to Dias. 1017, 1018.1, 1019, 1020.1 or white lines to Dia. 1026.1 to be used in conjunction with this sign type.

FINALISED SIGN ASSEMBLY

DFT-03
Qty: 7 No

DFT-04
Qty: 6 No

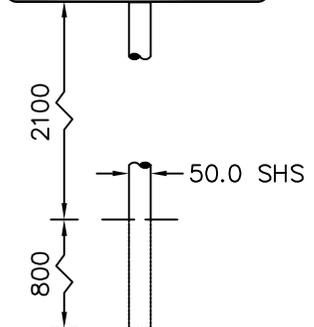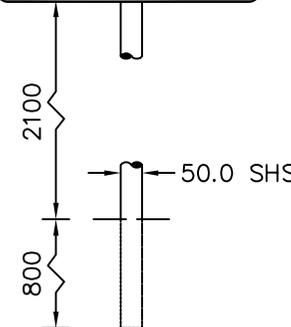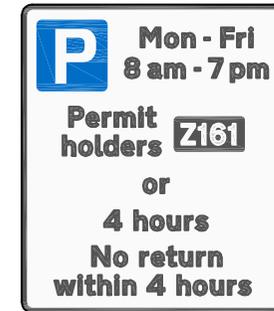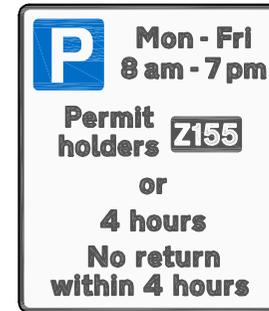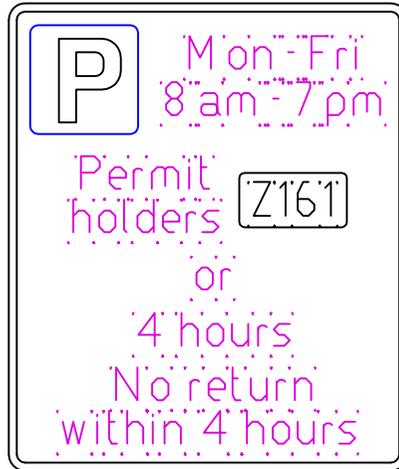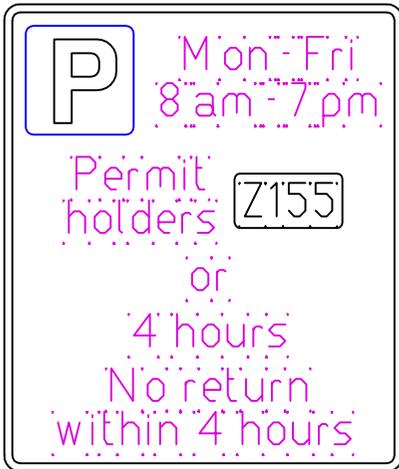

350mm width foundation

350mm width foundation

Scheme SKIRCOAT PARKING REVIEW		REFER TO SITE PLAN	
Location VARIOUS LOCATIONS		62.1.1.2/699	
Diagram No. 660.6 (NP variant)	Sign Size (mm) 370w x 430h		
Alphabet Heavy	Sign Area (sq.m) 0.16		
x-height 40.0	Mounting Height 2100		
Finish RA2 (12899-1:2007)	Post Length (∅) 5170 (76)		
 GEOFF WILLERTON HEAD OF PLANNING & HIGHWAYS NORTHGATE HOUSE HALIFAX HX1 1UN	Drawn BB	Sign Reference Number DFT-03 DFT-04	
	Checked RJB		
	Date Apr 13		


Notes:

- * These signs require DfT authorisation and shall be subject to a trial period not exceeding 24 months, subject to further consultation with the DfT.
- * No edge of carriageway markings except yellow lines to Dias. 1017, 1018.1, 1019, 1020.1 or white lines to Dia. 1026.1 to be used in conjunction with this sign type.

FINALISED SIGN ASSEMBLY



Qty: 2 No

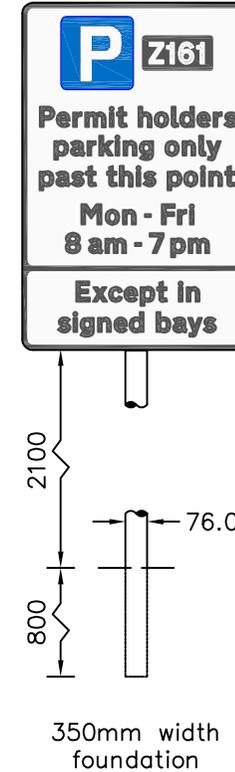

Scheme SKIRCOAT PARKING REVIEW		REFER TO SITE PLAN	
Location ST ANNE'S ROAD		62.1.1.2/699	
Diagram No.	663.3 (NP variant)	Sign Size (mm)	645w x 965h
Alphabet	Heavy	Sign Area (sq.m)	0.62
x-height	40.0	Mounting Height	2100
Finish	RA2 (12899-1:2007)	Post Length (∅)	3865 (76)

Notes:
 * Sign requires DfT authorisation.




GEOFF WILLERTON
 HEAD OF
 PLANNING & HIGHWAYS
 NORTHGATE HOUSE
 HALIFAX HX1 1UN

Drawn	BB	Sign Reference Number DFT-05
Checked	RJB	
Date	Jan 13	

FINALISED SIGN ASSEMBLY



Qty: 6 No

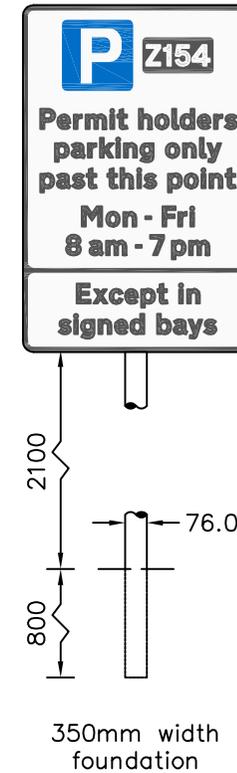

Scheme SKIRCOAT PARKING REVIEW		REFER TO SITE PLAN	
Location VARIOUS LOCATIONS		62.1.1.2/699	
Diagram No. 663.3 (NP variant)	Sign Size (mm)	645w x 780h	
Alphabet Heavy	Sign Area (sq.m)	0.50	
x-height 40.0	Mounting Height	2100	
Finish RA2 (12899-1:2007)	Post Length (∅)	3680 (76)	
 GEOFF WILLERTON HEAD OF PLANNING & HIGHWAYS NORTHGATE HOUSE HALIFAX HX1 1UN	Drawn	BB	Sign Reference Number DFT-06
	Checked	RJB	
	Date	Jan 13	

Notes:
 * Sign requires DfT authorisation.

FINALISED SIGN ASSEMBLY



Qty: 20 No



Scheme SKIRCOAT PARKING REVIEW		REFER TO SITE PLAN	
Location VARIOUS LOCATIONS		62.1.1.2/699	
Diagram No. 664.1 (NP variant)	Sign Size (mm)	370w x 500h	
Alphabet Heavy	Sign Area (sq.m)	0.19	
x-height 40.0	Mounting Height	2100	
Finish RA2 (12899-1:2007)	Post Length (∅)	SEE NOTES	
 GEOFF WILLERTON HEAD OF PLANNING & HIGHWAYS NORTHGATE HOUSE HALIFAX HX1 1UN	Drawn	BB	Sign Reference Number DFT-E
	Checked	RJB	
	Date	Jan 13	

Notes:

* These signs require DfT authorisation and shall be subject to a trial period not exceeding 24 months, subject to further consultation with the DfT.

* Signs to be mounted back to back ONLY with Sign Type DFT-01 and DFT-02 where specified on Site Plan.