



ROAD TRAFFIC REGULATION ACT 1984 – SECTIONS 64 AND 65
AUTHORISATION OF TRAFFIC SIGNS AND SPECIAL DIRECTIONS

The Secretary of State for Transport, in exercise of his powers under Sections 64 and 65 of the Road Traffic Regulation Act 1984, and of all other powers enabling him in that behalf, for the purpose of providing directional information for cyclists using the Weavers Wheel cycle route in Blackburn with Darwen, hereby:-

1. authorises the erection at appropriate sites on roads for which Blackburn with Darwen Borough Council is the traffic authority, of a traffic sign (hereinafter referred to as “the authorised sign A”) conforming as to size, colour and character with that referenced “Sign A” on the attached drawing numbered GT50/007/0012-1; and
2. authorises the erection at the said sites of a traffic sign (hereinafter referred to as “the authorised sign B”) conforming as to size, colour and character with that referenced “Sign B” on the said drawing; and
3. directs that authorised sign A may be varied in accordance with the permitted variants of the sign to diagram 2602.1C in Schedule 7 to the Traffic Signs Regulations 2002 (Part I of S.I. 2002/3113, “the 2002 Regulations”) as amended by The Traffic Signs (Amendment) (No.2) Regulations 2011 (Part 1 of S.I. 2011/3041, “the 2011 Regulations”); and
4. directs that authorised sign B may be varied in accordance with the permitted variants of the sign to diagram 2602.1B in Schedule 7 to the 2002 Regulations as amended by the 2011 Regulations; and
5. directs, without prejudice to any statutory provision to the like effect, that it is a condition of this authorisation that the erection of the authorised signs A and B at or near the said sites shall continue to have effect only until such day as may be appointed by one month’s notice given by the Secretary of State in writing to the traffic authority for the removal or alteration of the authorised signs A and B and on that day the authorisation shall, without prejudice to the giving of any further authorisation or direction, cease to have effect.



Department
for Transport


GT50/007/0012

The provisions of Regulations 12, 18 and 19 of the 2002 Regulations shall apply to the authorised sign A in the same manner as they apply to the sign shown in diagram 2602.1C in Schedule 7 to the 2002 Regulations as amended by the 2011 Regulations.

The provisions of Regulations 12, 18 and 19 of the 2002 Regulations shall apply to the authorised sign B in the same manner as they apply to the sign shown in diagram 2602.1B in Schedule 7 to the 2002 Regulations as amended by the 2011 Regulations.

Dated 20 February 2015


Signed by authority of the Secretary of State

 

.....
A Delegated Official of the Department for Transport




Sign A

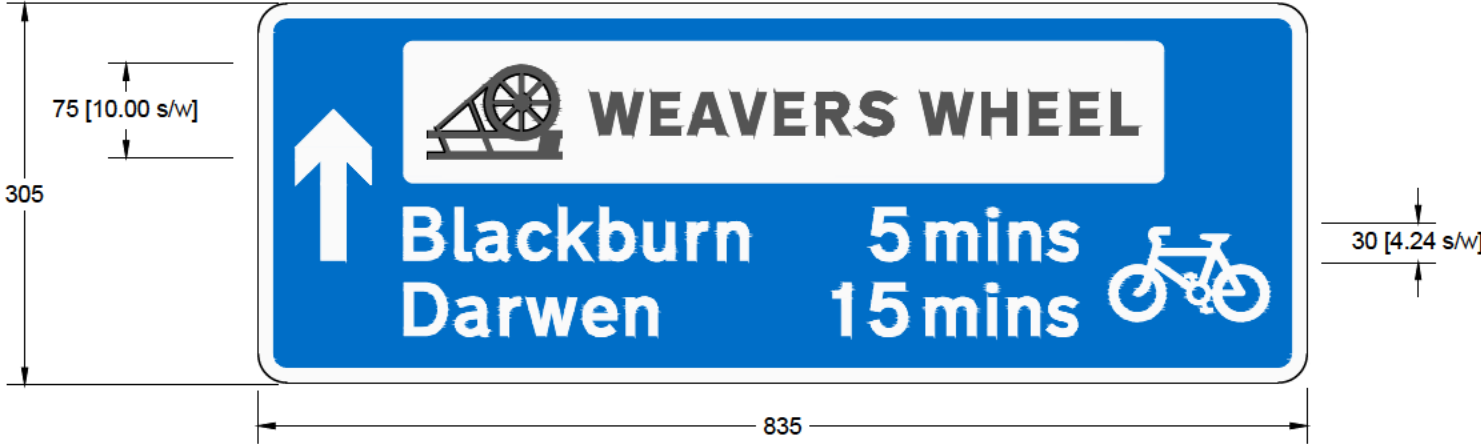

Scheme Ref. Weavers Wheel			
Sign	Ref. Sign A	x-height	30.0
Letter colour	BLACK	SIGN FACE	
Background	WHITE	Width	835mm
Border	BLACK	Height	300mm
Material	3M-DG3 / Ren-CrystalGra	Area	0.25sq.m

Sign B

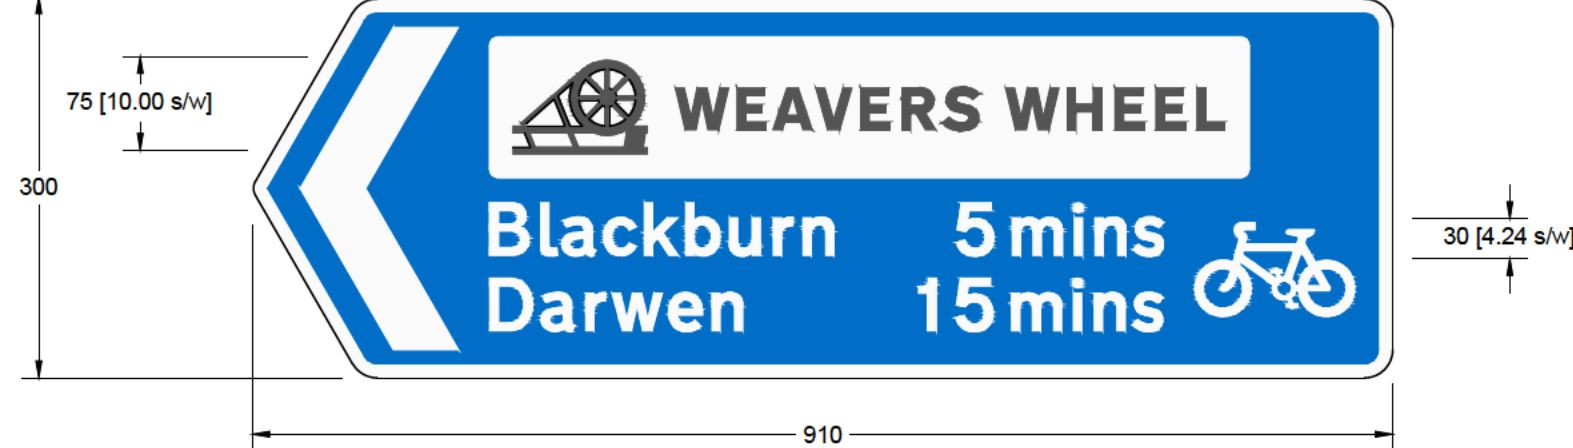

Scheme Ref. Weavers Wheel			
Sign	Ref. Sign B	x-height	30.0
Letter colour	WHITE	SIGN FACE	
Background	BLUE	Width	910mm
Border	WHITE	Height	300mm
Material	3M-DG3 / Ren-CrystalGra	Area	0.27sq.m

CAPITA

CONTEMPORARY TRAFFIC SOLUTIONS

TRAFFIC SOLUTIONS

TRAFFIC SOLUTIONS

TRAFFIC SOLUTIONS

TRAFFIC SOLUTIONS

TRAFFIC

BLACKBURN WITH DARWEN B.C.
TOWN HALL
BLACKBURN BB1 7DY

PROPOSED SYMBOL
WEAVERS WHEEL CYCLE ROUTES
DTT AUTHORISATION DRAWING

DESIGN DETAIL
SIGN EXAMPLES
FOR AREA-WIDE AUTHORISATION

NTD

BB

BB

CLP

APN

09.02.15

CS076063-01

TT076063-1200-DFT01

A

* Capital letter height