



ROAD TRAFFIC REGULATION ACT 1984 – SECTIONS 64 AND 65

AUTHORISATION OF TRAFFIC SIGNS AND SPECIAL DIRECTIONS

The Secretary of State for Transport, in exercise of his powers under Sections 64 and 65 of the Road Traffic Regulation Act 1984, and of all other powers enabling him in that behalf, for the purpose of informing road users of prohibitions on roads for which Highways England is the traffic authority, hereby:-

1. authorises the erection at the said sites on the said roads of a traffic sign (hereinafter referred to as “the authorised sign A”) conforming as to colour and character with that referenced Sign A in the attached drawing numbered GT50/198/0058-1 save that (i) the plate (hereinafter referred to as “the authorised plate”) conforming as to colour and character with that shown on the attached drawing numbered GT50/198/0058-2 shall be used with the sign to diagram 619.2 in Schedule 3, Part 2, Item 20 of the Traffic Signs Regulations 2016 (Part 1 of S.I. 2016/362, “the 2016 Regulations”); and (ii) the symbol (hereinafter referred to as “the authorised symbol”) conforming as to size, colour and character with that shown on the attached drawing numbered NP 680 shall be added to the sign; and
2. authorises the erection at the said sites on the said roads of a traffic sign (hereinafter referred to as “the authorised sign B”) conforming as to colour and character with that referenced Sign B in the attached drawing numbered GT50/198/0058-1 save that (i) the authorised plate shall be used with the sign to diagram 619.2 of the 2016 Regulations; and (ii) the authorised symbol shall be added to the sign; and
3. directs that the dimensions shown in column 3 and the variants shown in column 5 of the symbol shown in Schedule 12, Part 5, Item 1 of the 2016 Regulations shall apply in the same manner to the arrow shown in the authorised sign B; and



4. directs that the dimension shown in column 3 and the variant shown in column 4 of the symbol shown in Schedule 12, Part 20, Item 31 of the 2016 Regulations shall apply in the same manner to the six symbols shown in the authorised signs A and B; and
5. directs that the dimension shown in column 3 and the variant (2) shown in column 4 of the sign shown in Schedule 12, Part 20, Item 44 of the 2016 Regulations shall apply in the same manner to the authorised plate; and
6. directs that the x-height of the authorised sign B shall be not less than 100 mm and not more than 400; and
7. directs that it is a condition of this authorisation that the authorised signs A and B may only be placed to indicate the effect of a corresponding Traffic Regulation Order; and
8. directs that the provisions of Schedule 12, Parts 1 to 29 of the 2016 Regulations shall apply to the authorised signs A and B in the same manner as they apply to the signs shown in Schedule 12, Part 2 of those Regulations; and
9. directs, without prejudice to any statutory provision to the like effect, that it is a condition of this authorisation that the erection of the authorised signs A and B at or near the said sites shall continue to have effect only until such day as may be appointed by one month's notice given by the Secretary of State in writing to the traffic authority for the removal or alteration of the authorised signs A and B and on that day the said authorisation shall, without prejudice to the giving of any further authorisation or direction, cease to have effect.



Department for Transport


GT50/198/0058

The provisions of Regulations 5, 7, 8 and 11 of the 2016 Regulations shall apply to the authorised signs A and B in the same manner as they apply to the sign shown in Schedule 12, Part 2, Item 1 of those Regulations.

The provisions of Regulations 5, 7, 8 and 11 of the 2016 Regulations shall apply to the authorised symbol in the same manner as they apply to the symbol shown in Schedule 12, Part 20, Item 31 of those Regulations.

The provisions of Regulations 5, 7, 8 and 11 of the 2016 Regulations shall apply to the authorised plate in the same manner as they apply to the sign shown in shown in Schedule 12, Part 20, Item 44 of those Regulations.

Dated 12th December 2019

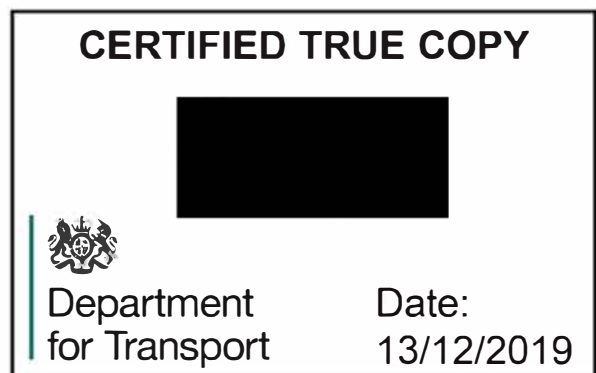

Signed by authority of the Secretary of State



A Delegated Official of the Department for Transport

100
10
0
DO NOT SCALE
Millimetres

Sign A



Sign B




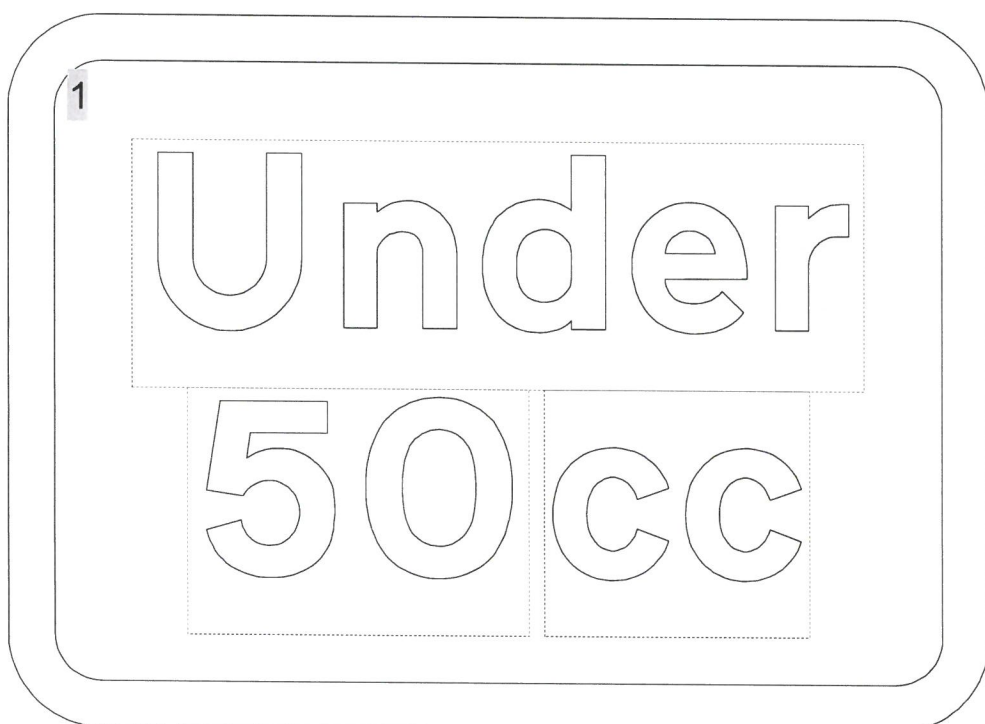
Example of sign details A & B on full sign layouts


Department
for Transport

Date: 11 December 2019

Number: GT50/198/0058-1

										Drawing Status FOR INFORMATION		Suitability S2	Project Title A14 CAMBRIDGE TO HUNTINGDON				
										<div>ATKINS ch2m</div> <div>Copyright © ACJV - Atkins Limited and Ch2m (2015)</div> <div>Client<div>Working on behalf of<div></div></div></div>				Drawing Title NON-PRESCRIBED SIGN DETAILS			
														Scale NTS	Drawn SP	Checked SD	Approved GJ
										Original Size A3	Date 18/11/19	Date 18/11/19	Date 19/11/19	Date 19/11/19			
										Drawing Number Project HA528983 - ACJV - HSN - SG_XX - SK - C - 0003				Project Ref. No. P01			
										Location	Type	Role	Number				
P01	19/11/19	FIRST ISSUE				SP	SD	GJ									
Rev	Date	Description				By	Chkd	App'd									



	Department for Transport
Date: 11 December 2019	
Number: GT50/198/0058-2	

COLOURS:

Background -- WHITE
Border -- BLACK
Text -- BLACK


Drawing No.
NP 680

Related Drawings
S 28

© CROWN COPYRIGHT

- NOTES:
1. All 600mm dia sign dimensions shall be varied proportionally for the other roundel sizes.
 2. Symbol details are given on drawing S 28.
 3. The tile outlines do not form part of the sign.
 4. The symbol may be reversed.
 5. COLOURS :

Background ---- WHITE
Border ----- RED
Symbols ----- BLACK

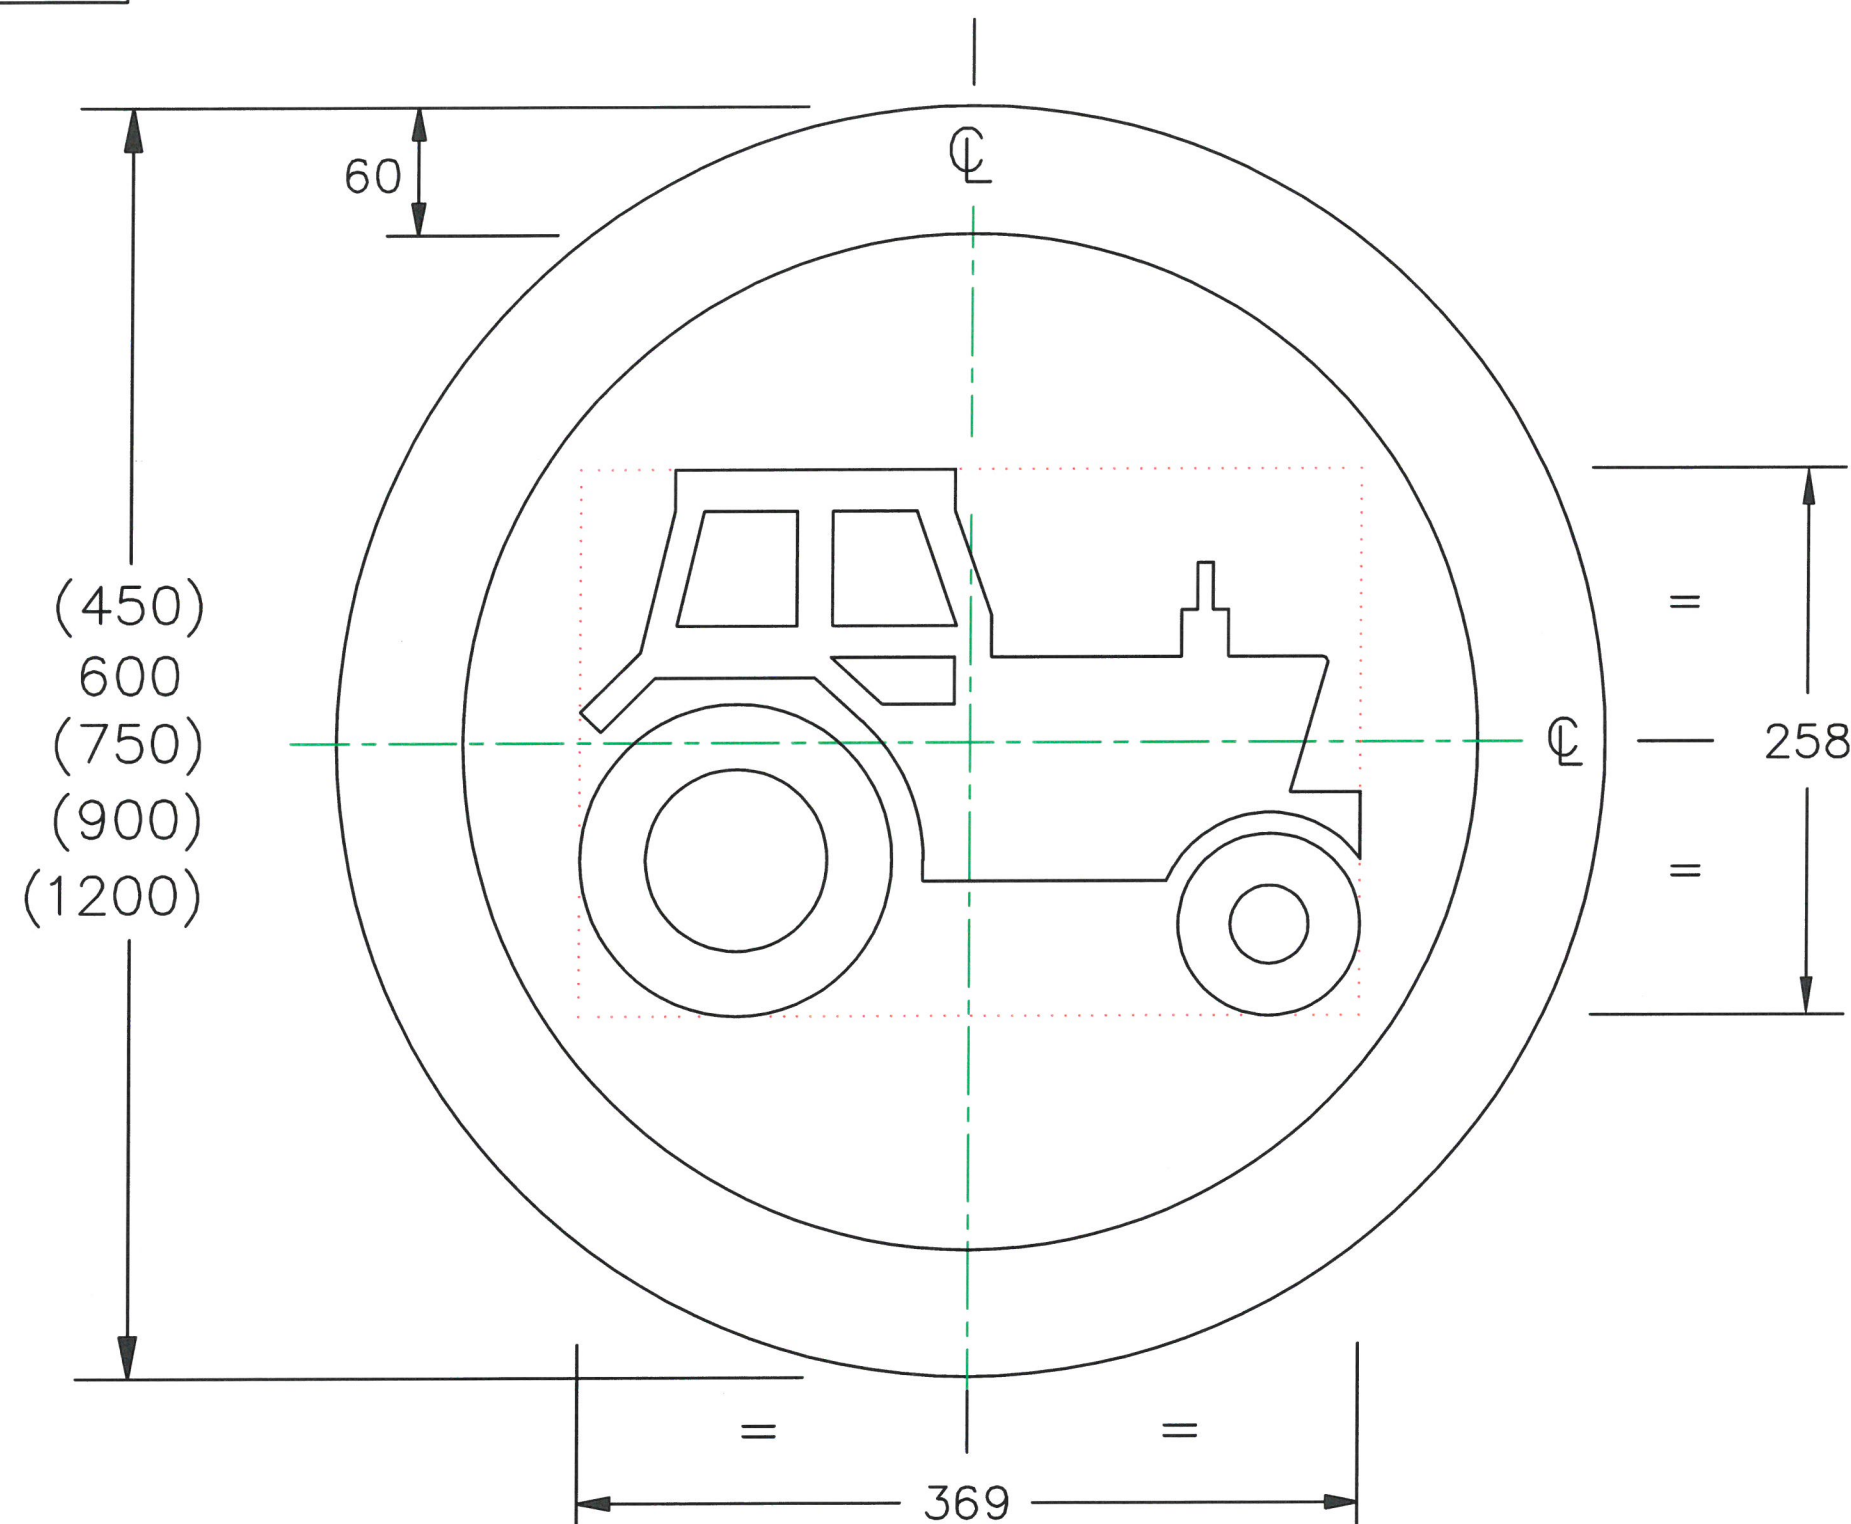

Before using this drawing, confirm that it has not been superseded.

NP680

Department for
Transport

Title: Regulatory Sign
AGRICULTURAL VEHICLES
PROHIBITED

Issue: Date:
A: 10.12.19
B:
C:

Drawn by :
A.K.
Approved by:
J.B.

Dimensions :
MILLIMETRES

Drawing No.
NP 680