



Department
for Transport

Road Traffic Regulation Act 1984 Sections 64 and 65

Authorisation of traffic signs and special directions

Accessible transcript

Secretary of State for Transport's traffic authorisation of traffic signs for the purpose of informing road users of the low bridge parapet over the M1 motorway between junctions 18 and 19 near Yelvertoft, and where National Highways is the traffic authority.

The following pages contain a copy of the text from the Secretary of State for Transport's traffic authorisation regarding the above traffic signs.

A scanned copy of the signed authorisation and supporting documents from the application are appended to this letter. The supporting material is submitted to the Department for Transport by a third party. You should refer to the party involved for accessible copies of the supporting material.



ROAD TRAFFIC REGULATION ACT 1984 – SECTIONS 64 AND 65
AUTHORISATION OF TRAFFIC SIGNS AND SPECIAL DIRECTIONS

The Secretary of State for Transport, in exercise of his powers under Sections 64 and 65 of the Road Traffic Regulation Act 1984, and all other powers enabling him in that behalf, for the purpose of informing road users of the low bridge parapet over the M1 motorway between junctions 18 and 19 near Yelvertoft, and where National Highways is the traffic authority, hereby:-

1. authorises the erection at or within 5 metres of the sites shown schematically on the attached plan numbered GT50/198/0103-1 of a traffic sign (hereinafter referred to as “the authorised sign”) conforming as to size, colour and character with that shown on the attached drawing numbered GT50/198/0103-2; and
2. directs that the provisions of Schedule 11, Parts 1 to 7 of the Traffic Signs Regulations 2016 (Part 1 of S.I. 2016/362, “the 2016 Regulations”) shall apply to the authorised sign in the same manner as they apply to the sign shown in Schedule 11, Part 2, Item 46 of those Regulations.
3. directs, without prejudice to any statutory provisions to the like effect, that it is a condition of this authorisation that the erection of the authorised sign at or near the said sites shall continue to have effect only until such day as may be appointed by one month's notice given by the Secretary of State in writing to the traffic authority for the removal or alteration of the authorised sign and on that day the said authorisation shall, without prejudice to the giving of any further authorisation or direction, cease to have effect.



The provisions of Regulations 5, 7, 8 and 11 of the 2016 Regulations shall apply to the authorised sign in the same manner as they apply to the sign shown in Schedule 11, Part 2, Item 46 of those Regulations.

Dated *14 November 2023*

Signed by authority of the Secretary of State

.....

A Delegated Official of the Department for Transport



Department
for Transport

**SCANNED
AUTHORISATION
AND SUPPORTING
DOCUMENTS
FOLLOW**



ROAD TRAFFIC REGULATION ACT 1984 – SECTIONS 64 AND 65
AUTHORISATION OF TRAFFIC SIGNS AND SPECIAL DIRECTIONS

The Secretary of State for Transport, in exercise of his powers under Sections 64 and 65 of the Road Traffic Regulation Act 1984, and all other powers enabling him in that behalf, for the purpose of informing road users of the low bridge parapet over the M1 motorway between junctions 18 and 19 near Yelvertoft, and where National Highways is the traffic authority, hereby:-

1. authorises the erection at or within 5 metres of the sites shown schematically on the attached plan numbered GT50/198/0103-1 of a traffic sign (hereinafter referred to as “the authorised sign”) conforming as to size, colour and character with that shown on the attached drawing numbered GT50/198/0103-2; and
2. directs that the provisions of Schedule 11, Parts 1 to 7 of the Traffic Signs Regulations 2016 (Part 1 of S.I. 2016/362, “the 2016 Regulations”) shall apply to the authorised sign in the same manner as they apply to the sign shown in Schedule 11, Part 2, Item 46 of those Regulations.
3. directs, without prejudice to any statutory provisions to the like effect, that it is a condition of this authorisation that the erection of the authorised sign at or near the said sites shall continue to have effect only until such day as may be appointed by one month's notice given by the Secretary of State in writing to the traffic authority for the removal or alteration of the authorised sign and on that day the said authorisation shall, without prejudice to the giving of any further authorisation or direction, cease to have effect.



Department
for Transport

GT50/198/0103


The provisions of Regulations 5, 7, 8 and 11 of the 2016 Regulations shall apply to the authorised sign in the same manner as they apply to the sign shown in Schedule 11, Part 2, Item 46 of those Regulations.

Dated *15 November 2023*


Signed by authority of the Secretary of State



.....
A Delegated Official of the Department for Transport

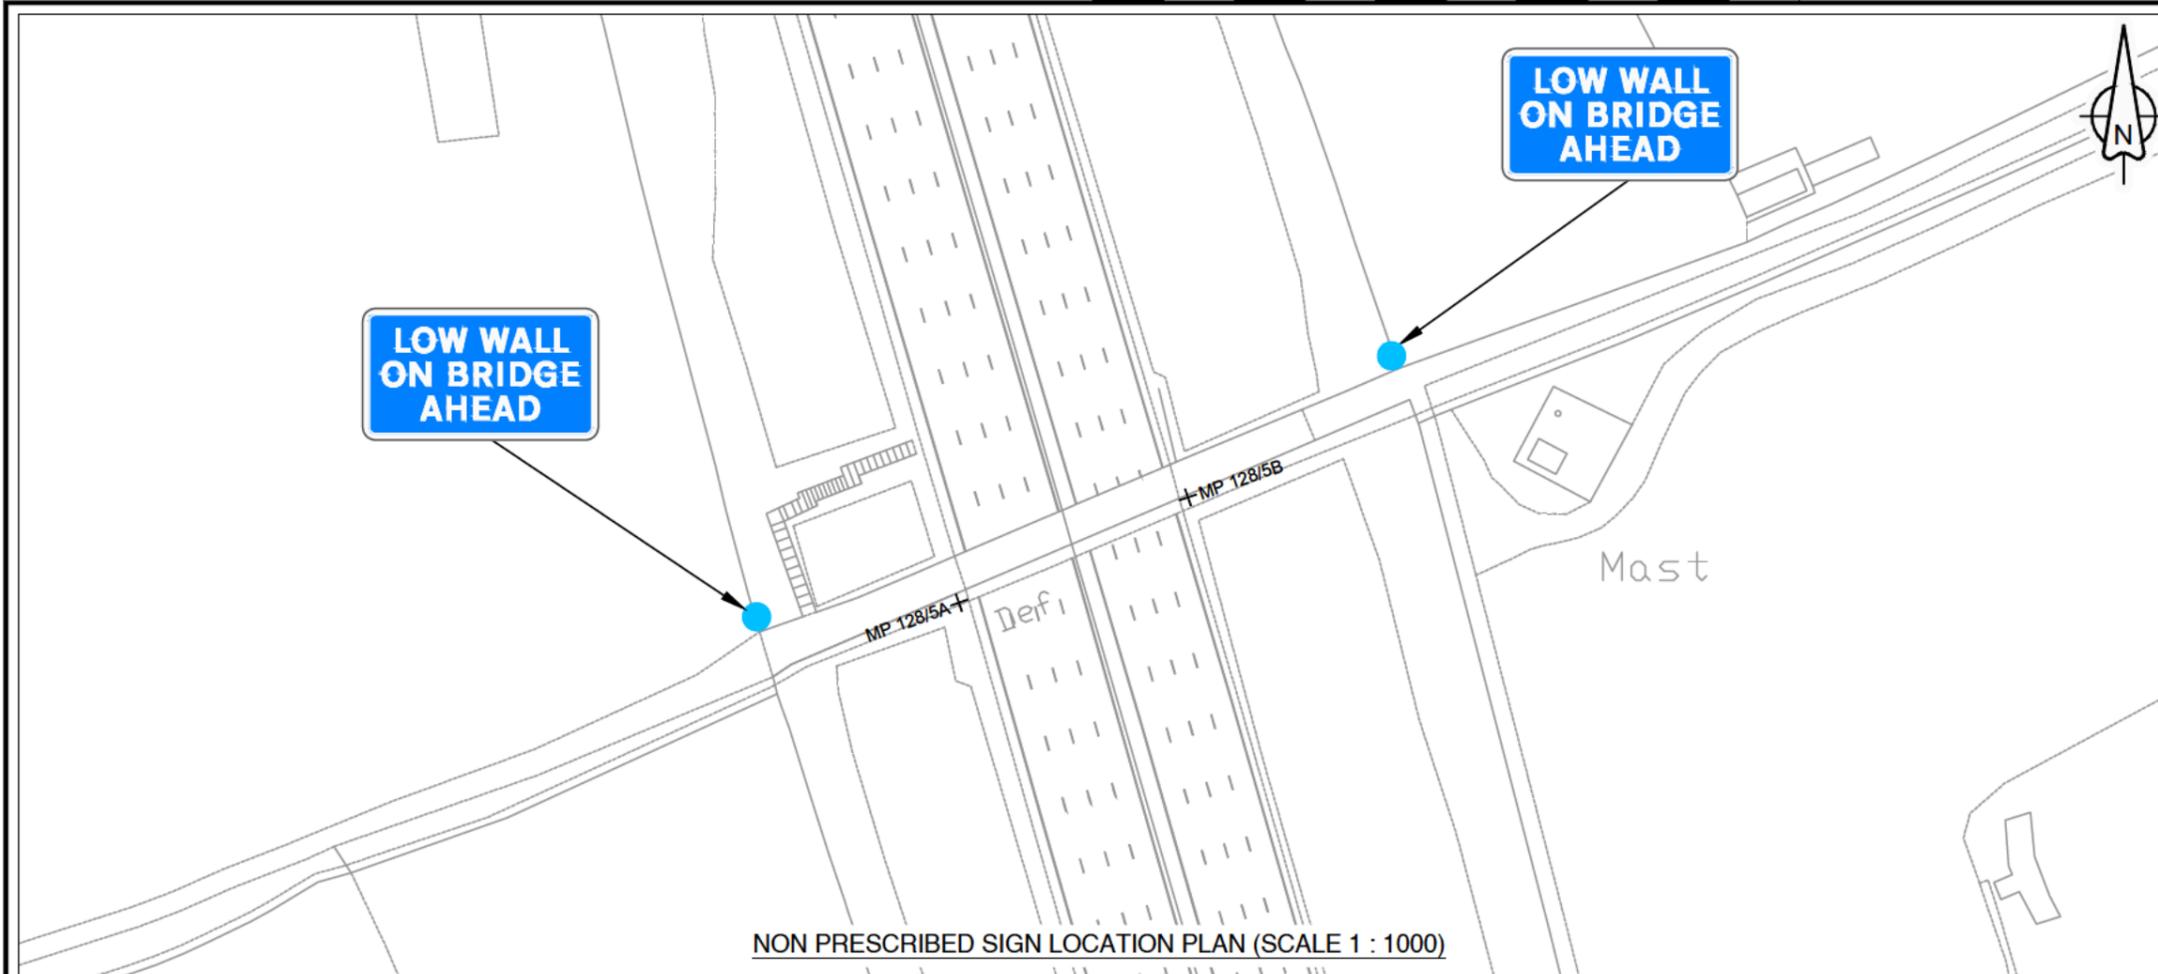

NON PRESCRIBED SIGN LOCATION PLAN (SCALE 1 : 1000)

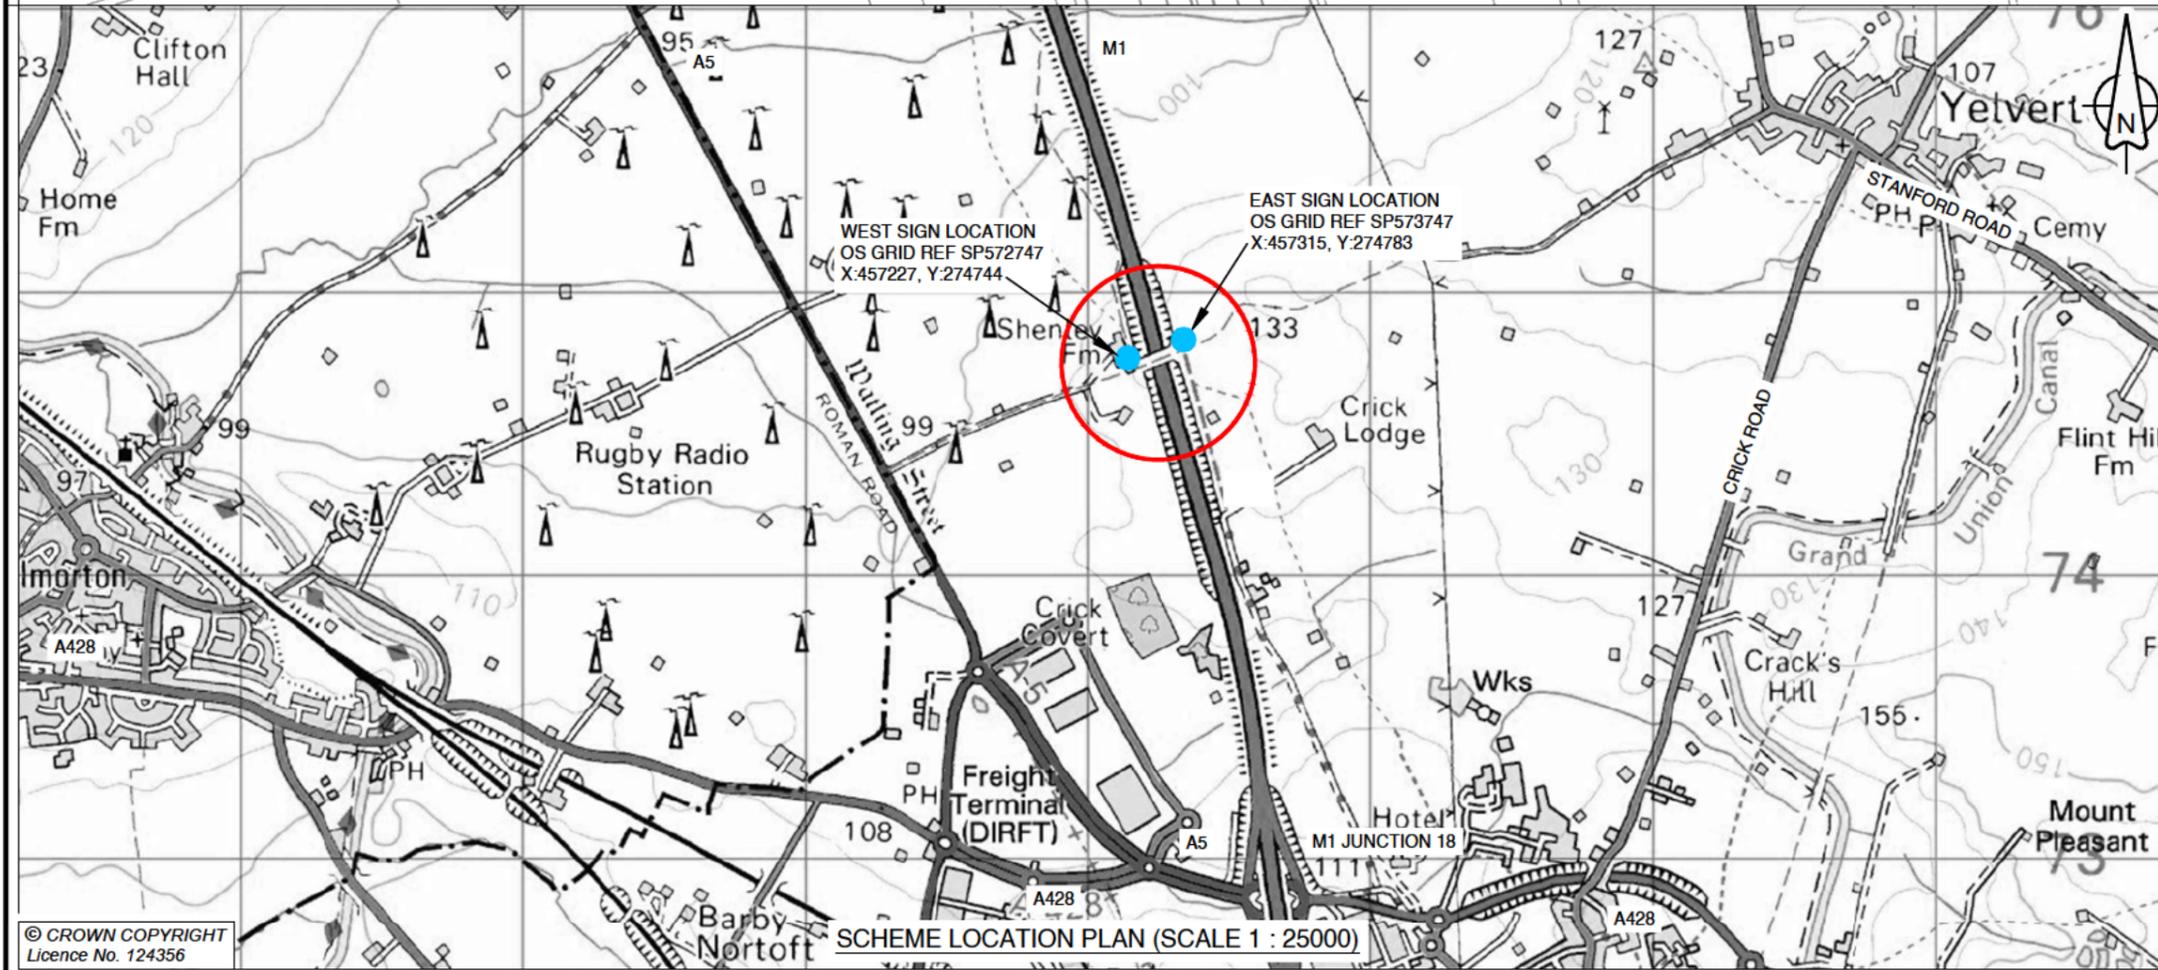

SCHEME LOCATION PLAN (SCALE 1 : 25000)

© CROWN COPYRIGHT Licence No. 124356

NOTES

- FOR SIGN DETAIL DRAWING PLEASE SEE DRAWING NO. 617334-NH-TS-M1 YELVERTOFT-DE-CH-120001

KEY

- NON PRESCRIBED SIGN
- SCHEME LOCATION EXTENTS
- + MARKER POST



Department for Transport

Date: 10 November 2023

Number: GT50/198/0103-1

P3	CHANGE TO SIGN FACE	PR	ES	NS	NS	25/08/23
P2	CHANGE OF SIGN FACE	PR	ES	NS	NS	23/08/23
REV	DETAILS	DRWN	DES	CHKD	APPD	DATE

SCALE :	AS STATED	DRAWING STATUS
DIMENSIONS :	AS STATED	WORK IN PROGRESS
COPYRIGHT © NH		PRELIMINARY <input checked="" type="checkbox"/>
		CONSTRUCTION <input type="checkbox"/>
ORIG DRAWING SIZE :	A3	AS-BUILT <input type="checkbox"/>
SUITABILITY: S4	FOR APPROVAL	

CLIENT




BRIDGE HOUSE
1 WALNUT TREE CLOSE
GUILDFORD
SURREY
GU1 4LZ

PROJECT NAME
M1 YELVERTOFT EQUESTRIAN BRIDGE 302

DRAWING TITLE
NON PRESCRIBED SIGN LOCATION PLAN

DRAWING NUMBER				REVISION
PROJECT	ORIGINATOR	VOLUME		
617334	NH	HGN		
M1 YELVERTOFT	DE	CH	010001	
LOCATION	TYPE	ROLE	NUMBER	P3

SIGN FACE DETAIL

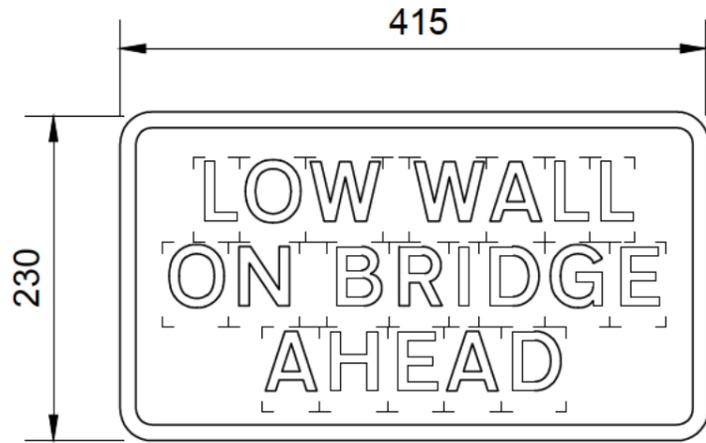

Scheme Ref.	M1 VIADUCT EQUESTRIAN BRIDGE		
Sign Ref.	INFORMATORY	x-height	30.0
Letter colour	WHITE	SIGN FACE	
Background	BLUE	Width	415mm
Border	WHITE	Height	230mm
Material	Class RA2 (12899-1:2007)	Area	0.10m ²



Department
for Transport

Date: 10 November 2023

Number: GT50/198/0103-2

P3	CHANGE TO SIGN FACE	PR	ES	NS	NS	25/08/23
P2	CHANGE TO SIGN FACE	PR	ES	NS	NS	23/08/23
REV	DETAILS	DRWN	DES	CHKD	APPD	DATE

SCALE :	1:5	DRAWING STATUS	
DIMENSIONS :	mm	WORK IN PROGRESS	
COPYRIGHT © NH		PRELIMINARY	✓
		CONSTRUCTION	
ORIG DRAWING SIZE :	A3	AS-BUILT	
SUITABILITY: S4		FOR APPROVAL	

CLIENT



BRIDGE HOUSE
1 WALNUT TREE CLOSE
GUILDFORD
SURREY
GU1 4LZ

PROJECT NAME
M1 YELVERTOFT EQUESTRIAN BRIDGE 302

DRAWING TITLE
SIGN FACE LAYOUT

DRAWING NUMBER				REVISION
PROJECT	ORIGINATOR	VOLUME		
617334	NH	TS		
M1 YELVERTOFT	DE	CH	120001	
LOCATION	TYPE	ROLE	NUMBER	P3