



Department
for Transport

Road Traffic Regulation Act 1984 Sections 64 and 65

Authorisation of traffic signs and special directions

Accessible transcript

Secretary of State for Transport's traffic authorisation of traffic signs for the purpose of informing drivers of the location of a Clean Air Zone area.

The following pages contain a copy of the text from the Secretary of State for Transport's traffic authorisation regarding the above traffic signs.

A scanned copy of the signed authorisation and supporting documents from the application are appended to this letter. The supporting material is submitted to the Department for Transport by a third party. You should refer to the party involved for accessible copies of the supporting material.



**ROAD TRAFFIC REGULATION ACT 1984 – SECTIONS 64 AND 65
AUTHORISATION OF TRAFFIC SIGNS AND SPECIAL DIRECTIONS**

The Secretary of State for Transport in exercise of powers under Sections 64 and 65 of the Road Traffic Regulation Act 1984, and of all other powers enabling him in that behalf, hereby gives the authorisation contained in paragraphs 2 and 3 of this Instrument and the directions contained in paragraph 4 of this Instrument.

1. In this Instrument –

“Authorised sign” means a traffic sign whose placing on roads is authorised by paragraph 2;

“the Clean Air Zone” means the area in respect of which charges are imposed for the keeping or use of motor vehicles not meeting certain emission standards pursuant to a Scheme;

“Scheme” means a scheme for imposing charges made in respect of keeping or use of certain motor vehicles not meeting certain emission standards, made by City of Bradford Metropolitan District Council pursuant to Part III and Schedule 12 of the Transport Act 2000, Parts 2 and 6 of The Road User Charging Schemes (Penalty Charges, Adjudication and Enforcement) (England) Regulations 2013 and of all other powers enabling it in that behalf;

“the 2016 Regulations” means the Traffic Signs Regulations and General Directions 2016 (Part 1 of S.I. 2016/362).

2. The Secretary of State hereby:-

(1) authorises the erection at or within 5 metres of the site shown schematically on the attached plan number GT50/198/0106-1 for which National Highways is the traffic authority, of a traffic sign (hereinafter referred to as “the authorised sign”) conforming as to size, colour and character with that shown on the attached



drawing numbered GT50/198/0106-2 save that the alphabet indicating the class on the Clean Air Zone symbol may be varied to one shown on the attached drawing referenced S 68; and

- (2) directs that the Clean Air Zone symbol shown in the said set of drawings (hereinafter referred to as “the authorised symbol S 68”) conforming as to size, colour and character with that referenced S 68 in the said set of drawings may be placed on any appropriate sign in Schedule 12 of the 2016 Regulations in the same manner as the symbols mentioned in Schedule 12, Parts 11 and 20 to those Regulations; and

3.

- (1) The provisions of Regulations 5, 7, 8 and 11 of the 2016 Regulations shall apply to the authorised sign as they do to the sign shown in Item 1 (Type A) of the sign table in Schedule 12, Part 2 to those Regulations.
- (2) The provisions of Regulations 5, 7, 8 and 11 of the 2016 Regulations shall apply to the authorised symbol S 68 as they do to the symbol shown in Item 19 of the sign table in Schedule 12, Part 11 to those Regulations.

4. The Secretary of State hereby directs that –

- (1) The authorised sign and the authorised symbol S 68 when incorporated on Schedule 12 signs in the 2016 Regulations, may be placed only as appropriate to indicate the provisions of a Scheme.
- (2) Without prejudice to any statutory provision to the like effect, it is a condition of this authorisation that the placing of the authorised sign and signs incorporating the authorised symbol S 68 on or near the said roads shall continue to have effect only until such day as may be appointed by one month’s notice given by the Secretary of State in writing to the traffic authority for the removal or alteration of



the authorised sign and/or other applicable signs and on that day the said authorisation shall, without prejudice to the giving of any further authorisation or direction, cease to have effect.

Dated: *15 February 2024*

Signed by authority of the Secretary of State

.....
A Delegated Official of the Department for Transport



Department
for Transport

**SCANNED
AUTHORISATION
AND SUPPORTING
DOCUMENTS
FOLLOW**



**ROAD TRAFFIC REGULATION ACT 1984 – SECTIONS 64 AND 65
AUTHORISATION OF TRAFFIC SIGNS AND SPECIAL DIRECTIONS**

The Secretary of State for Transport in exercise of powers under Sections 64 and 65 of the Road Traffic Regulation Act 1984, and of all other powers enabling him in that behalf, hereby gives the authorisation contained in paragraphs 2 and 3 of this Instrument and the directions contained in paragraph 4 of this Instrument.

1. In this Instrument –

“Authorised sign” means a traffic sign whose placing on roads is authorised by paragraph 2;

“the Clean Air Zone” means the area in respect of which charges are imposed for the keeping or use of motor vehicles not meeting certain emission standards pursuant to a Scheme;

“Scheme” means a scheme for imposing charges made in respect of keeping or use of certain motor vehicles not meeting certain emission standards, made by City of Bradford Metropolitan District Council pursuant to Part III and Schedule 12 of the Transport Act 2000, Parts 2 and 6 of The Road User Charging Schemes (Penalty Charges, Adjudication and Enforcement) (England) Regulations 2013 and of all other powers enabling it in that behalf;

“the 2016 Regulations” means the Traffic Signs Regulations and General Directions 2016 (Part 1 of S.I. 2016/362).

2. The Secretary of State hereby:-

(1) authorises the erection at or within 5 metres of the site shown schematically on the attached plan number GT50/198/0106-1 for which National Highways is the traffic authority, of a traffic sign (hereinafter referred to as “the authorised sign”) conforming as to size, colour and character with that shown on the attached



drawing numbered GT50/198/0106-2 save that the alphabet indicating the class on the Clean Air Zone symbol may be varied to one shown on the attached drawing referenced S 68; and

- (2) directs that the Clean Air Zone symbol shown in the said set of drawings (hereinafter referred to as “the authorised symbol S 68”) conforming as to size, colour and character with that referenced S 68 in the said set of drawings may be placed on any appropriate sign in Schedule 12 of the 2016 Regulations in the same manner as the symbols mentioned in Schedule 12, Parts 11 and 20 to those Regulations; and

3.

- (1) The provisions of Regulations 5, 7, 8 and 11 of the 2016 Regulations shall apply to the authorised sign as they do to the sign shown in Item 1 (Type A) of the sign table in Schedule 12, Part 2 to those Regulations.
- (2) The provisions of Regulations 5, 7, 8 and 11 of the 2016 Regulations shall apply to the authorised symbol S 68 as they do to the symbol shown in Item 19 of the sign table in Schedule 12, Part 11 to those Regulations.

4. The Secretary of State hereby directs that –


- (1) The authorised sign and the authorised symbol S 68 when incorporated on Schedule 12 signs in the 2016 Regulations, may be placed only as appropriate to indicate the provisions of a Scheme.
- (2) Without prejudice to any statutory provision to the like effect, it is a condition of this authorisation that the placing of the authorised sign and signs incorporating the authorised symbol S 68 on or near the said roads shall continue to have effect only until such day as may be appointed by one month’s notice given by the Secretary of State in writing to the traffic authority for the removal or alteration of



the authorised sign and/or other applicable signs and on that day the said authorisation shall, without prejudice to the giving of any further authorisation or direction, cease to have effect.


Dated: *15 February 2024*

Signed by authority of the Secretary of State


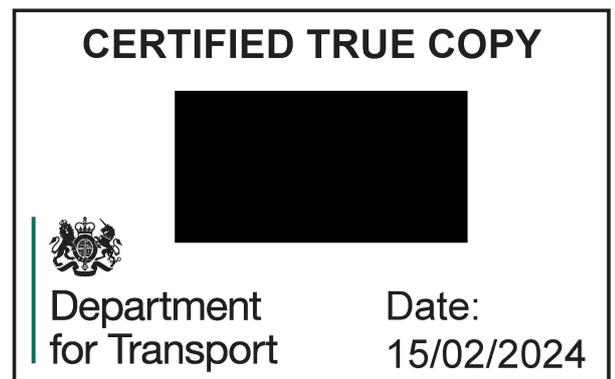


.....
A Delegated Official of the Department for Transport

M606 J3 Northbound Exit Slip Road
Scale - 1:1000

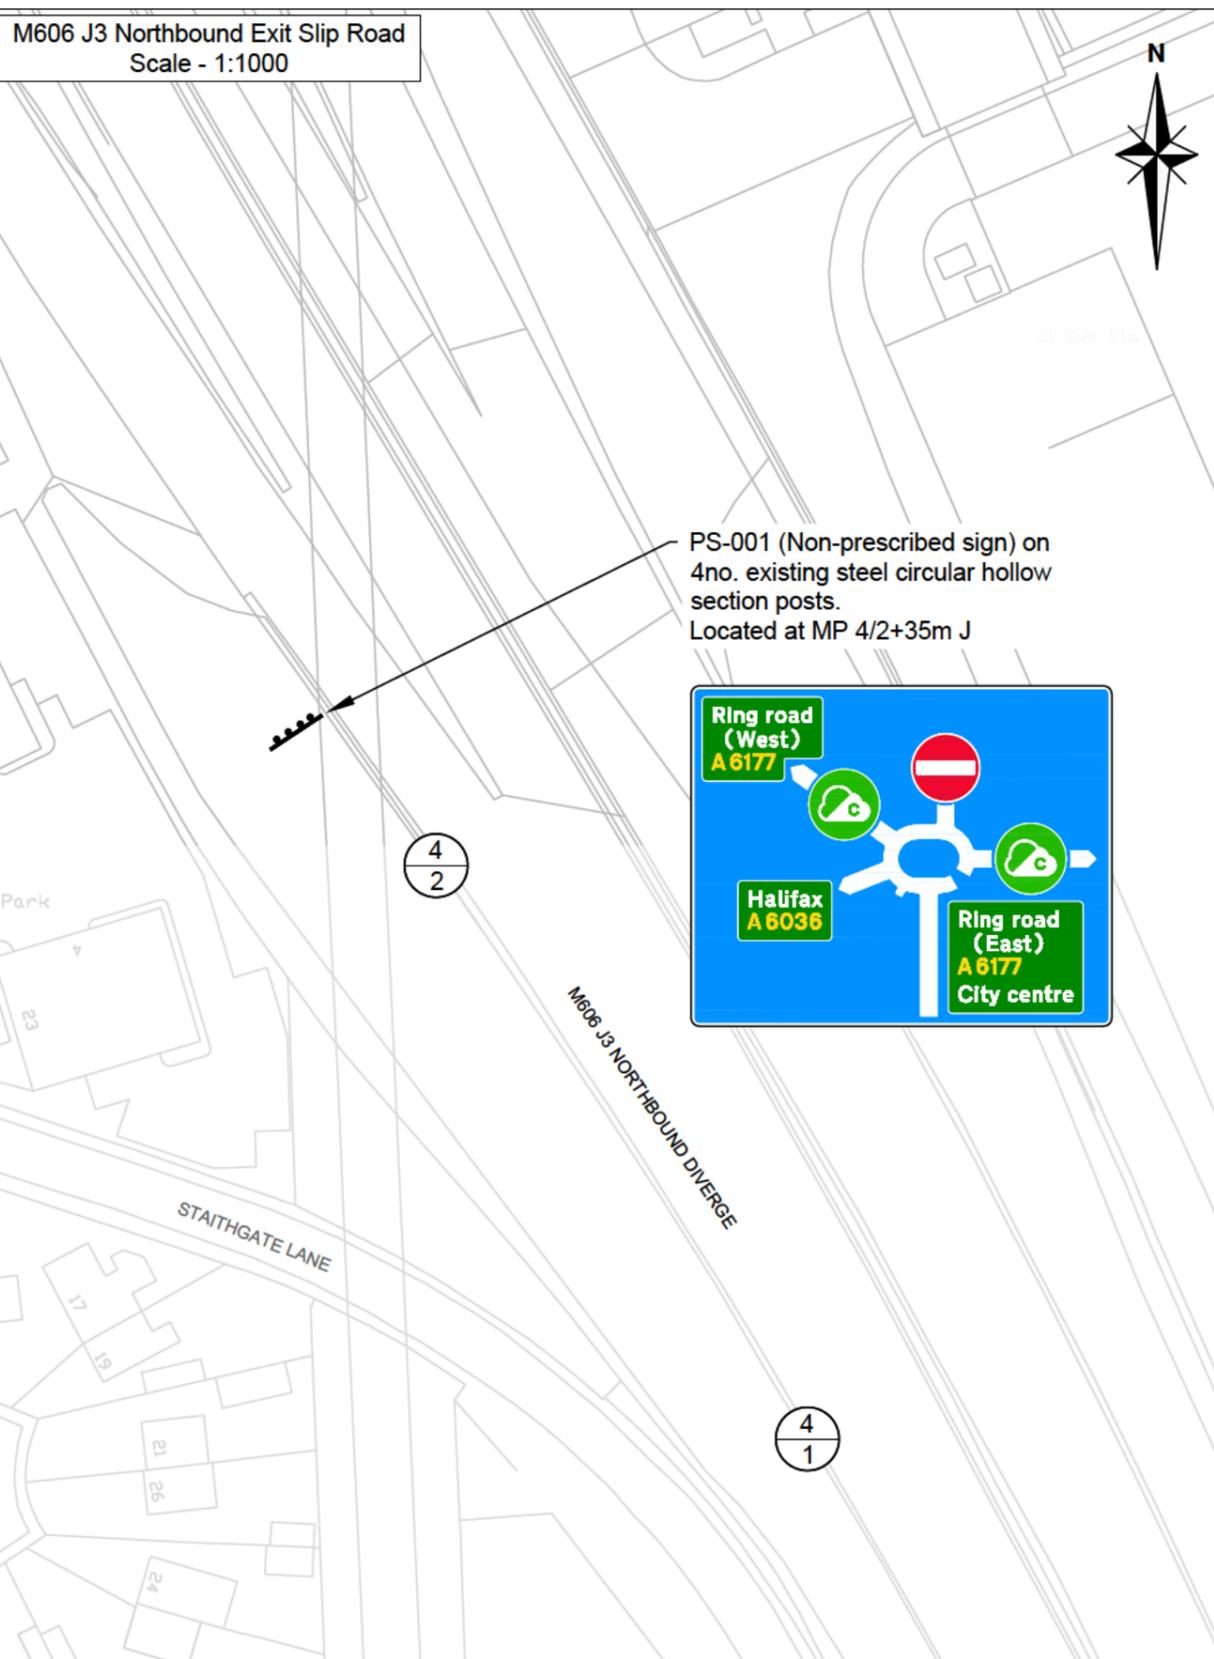

PS-001 (Non-prescribed sign) on 4no. existing steel circular hollow section posts.
Located at MP 4/2+35m J

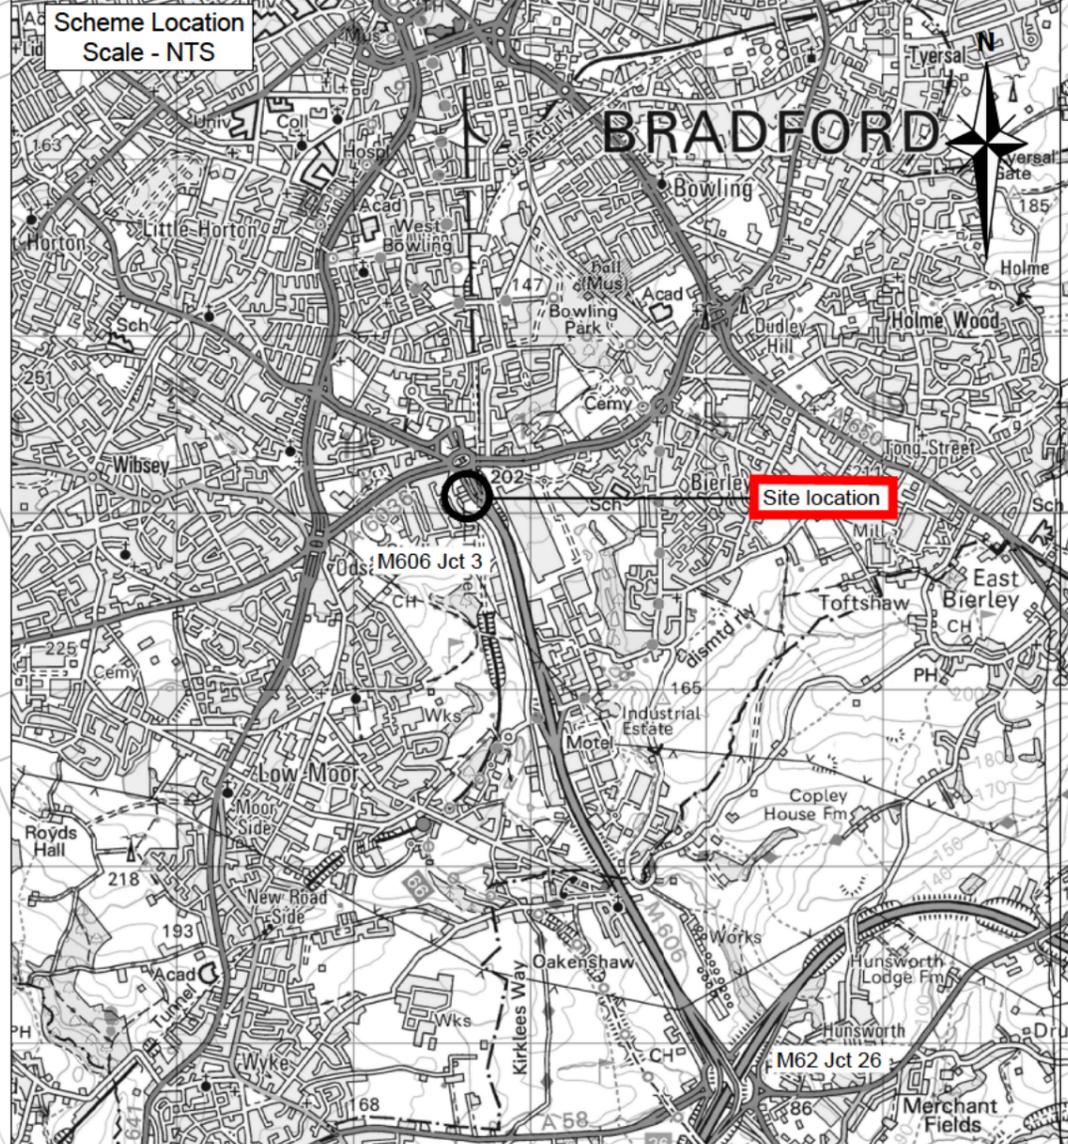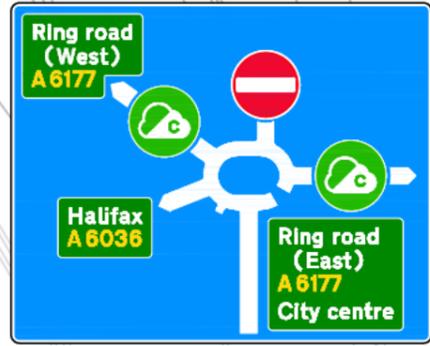

- Notes:
- All dimensions are in millimetres unless otherwise stated.
 - Authorisation is required to use symbol reference S68 to indicate traffic is entering a clean air zone.
 - All sign face colours and reflective performance class are in accordance with BS EN 12899-1:2007
 - For traffic sign details refer to drawing; HE611010-AONE-HSN-M606 J3-DE-CH-1202 - Rev 08

- Key:
- New sign face ref. PS-001
 - Marker posts for reference (in metres).


Department for Transport
 Date: 29 January 2024
 Number: GT50/198/0106-1

FOR APPROVAL

Client



A-one+
 Normanton House, Tyler Close
 Normanton Industrial Estate,
 Normanton,
 WF6 1RL
 Tel +44 (0)1924 225600
 Fax +44 (0)1924 899802
 Email area12enquiries@aone.uk.com
 Web www.aone.uk.com





Rev	By	Chk	App	Date	Description
08	LW	ES	DP	05.02.24	Revised comments from NH SES
07	LW	ES	DP	14.12.23	Revised comments from NH SES
06	LW	ES	DP	08.12.23	Revised comments from NH SES
05	LW	ES	DP	13.09.23	Revised comments from NH SES
04	LW	ES	DP	24.08.23	Revised comments from NH SES
03	LW	ES	DP	07.07.23	Revised comments from NH SES
02	LW	ES	DP	16.03.23	Revised comments from NH SES

Project	M606 Bradford Clean Air Zone Signing
Drawing No.	HE611010 -AONE- HSN-
Originator Volume	M606 J3
Location	M606 J3

Drawing	Non-Prescribed Sign - PS-001 Location Plan
Type	-DE-CH-
Number	1201
Revision	08

Drawn	L. Worrall	Date	09.07.2021
Designed	L. Worrall	Date	09.07.2021
Checked	E. Skilbeck	Date	16.07.2021
Approved	E. Skilbeck	Date	16.07.2021
Project Ref	210715 (SID 2025)		
Drawing Scale	AS SHOWN	Sheet Size	A3

M606 JUNCTION 3 NORTHBOUND EXIT SLIP.

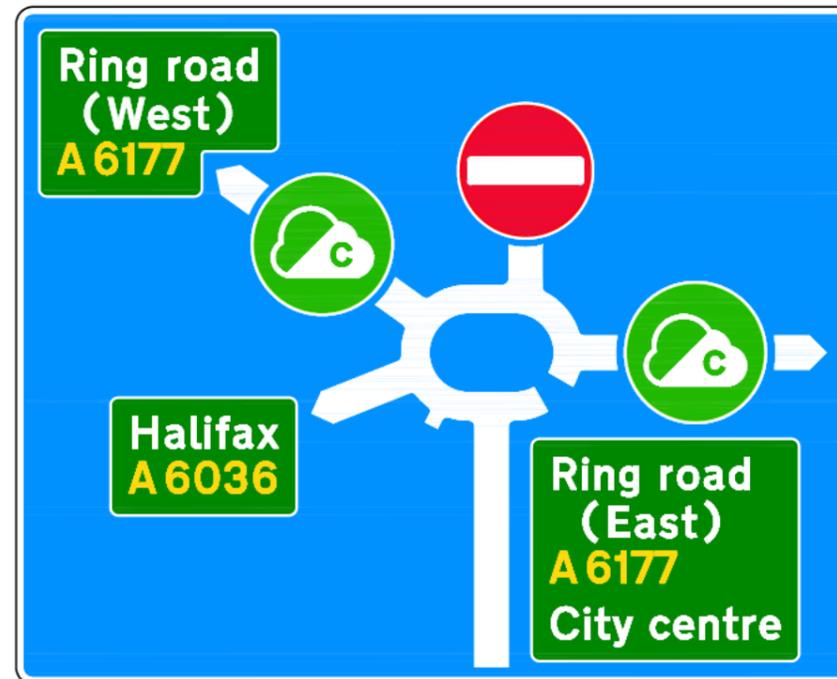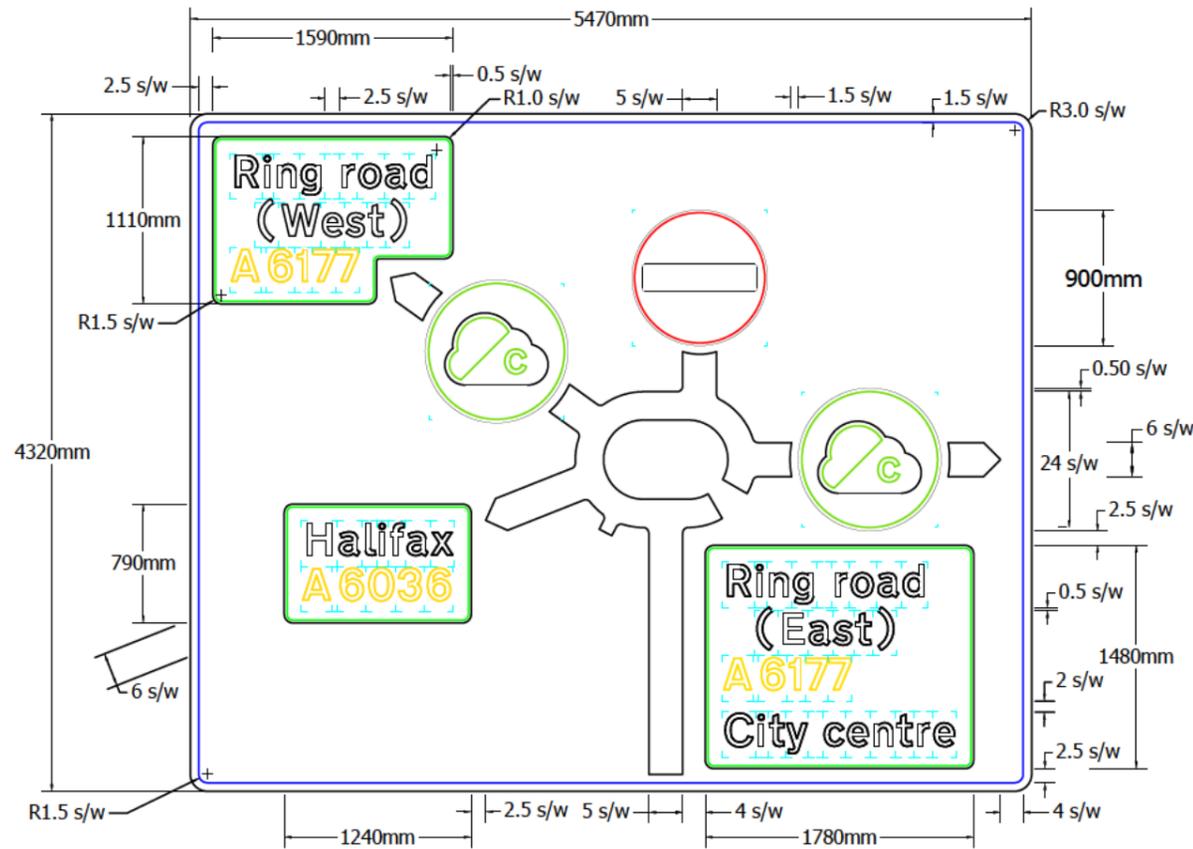

Scheme Ref.	M606 Bradford CAZ		
Sign Ref.	PS-001	x-height	150.0
Letter colour	N/A	SIGN FACE	
Background	BLUE	Width	5470 mm
Border	WHITE	Height	4320 mm
Material	Class R3B Microprismatic		Area 23.63 m ²

Notes:

1. X-heights are in mm.
2. Other dimensions are in stroke widths (s/w) unless otherwise stated.
3. All sign face colours and reflective performance class are in accordance with BS EN 12899-1:2007 - R3B. Microprismatic products has relevant ETA and CE markings.
4. Both CAZ roundels and symbols are the same size and colour.
5. For Non-prescribed traffic sign location refer to drawing: - HE611010-AONE-HSN-M606 J3-DE-CH-1201 - Rev 08
6. Colours:
Sign Face:
Background - Blue
Border - White
Symbol - White

CAZ Symbol:
Background - Green
Border - White
CAZ Symbol - White

Panel:
Background - Dark Green
Border - White
Destination Text - White
Route Text - Yellow

No Entry Symbol:
Background - Red
Symbol - White


 Department
 for Transport

 Date: 29 January 2024
 Number: GT50/198/0106-2

FOR APPROVAL

Client



A-one+
 Normanton House, Tyler Close
 Normanton Industrial Estate,
 Normanton,
 WF6 1RL
 Tel +44 (0)1924 225600
 Fax +44 (0)1924 899802
 Email area12enquiries@aone.uk.com
 Web www.aone.uk.com



Rev	By	Chk	App	Date	Description
08	LW	ES	DP	05.02.24	Revised comments from NH SES
07	LW	ES	DP	14.12.23	Revised comments from NH SES
06	LW	ES	DP	08.12.23	Revised comments from NH SES
05	LW	ES	DP	13.09.23	Revised comments from NH SES
04	LW	ES	DP	24.08.23	Revised comments from NH SES
03	LW	ES	DP	07.07.23	Revised comments from NH SES
02	LW	ES	DP	16.03.23	Revised comments from NH SES


Project		Drawing	
M606 Bradford Clean Air Zone Signing		Non-Prescribed Sign Sign Reference - PS-001 Details	
Drawing No.	Originator Volume	Location	Type Role Number
HE611010	-AONE-HSN-	M606 J3	-DE-CH- 1202
PIN	Revision		
	08		

Drawn :	L. Worrall	Date:	09.07.2021
Designed:	L. Worrall	Date:	09.07.2021
Checked :	E. Skilbeck	Date:	09.07.2021
Approved:	E. Skilbeck	Date:	09.07.2021
Project Ref	210715 (SID 2025)		
Drawing Scale:	1:1250	Sheet Size	A3

Before using this drawing, confirm that it has not been superseded.

NOTES:

1. The tile outline does not form part of the sign.
2. Dimensions are given in millimeters.
3. The symbol is not reversible.
4. COLOURS:
 Background ----- GREEN
 CAZ Symbol ----- WHITE
 Legend ----- GREEN

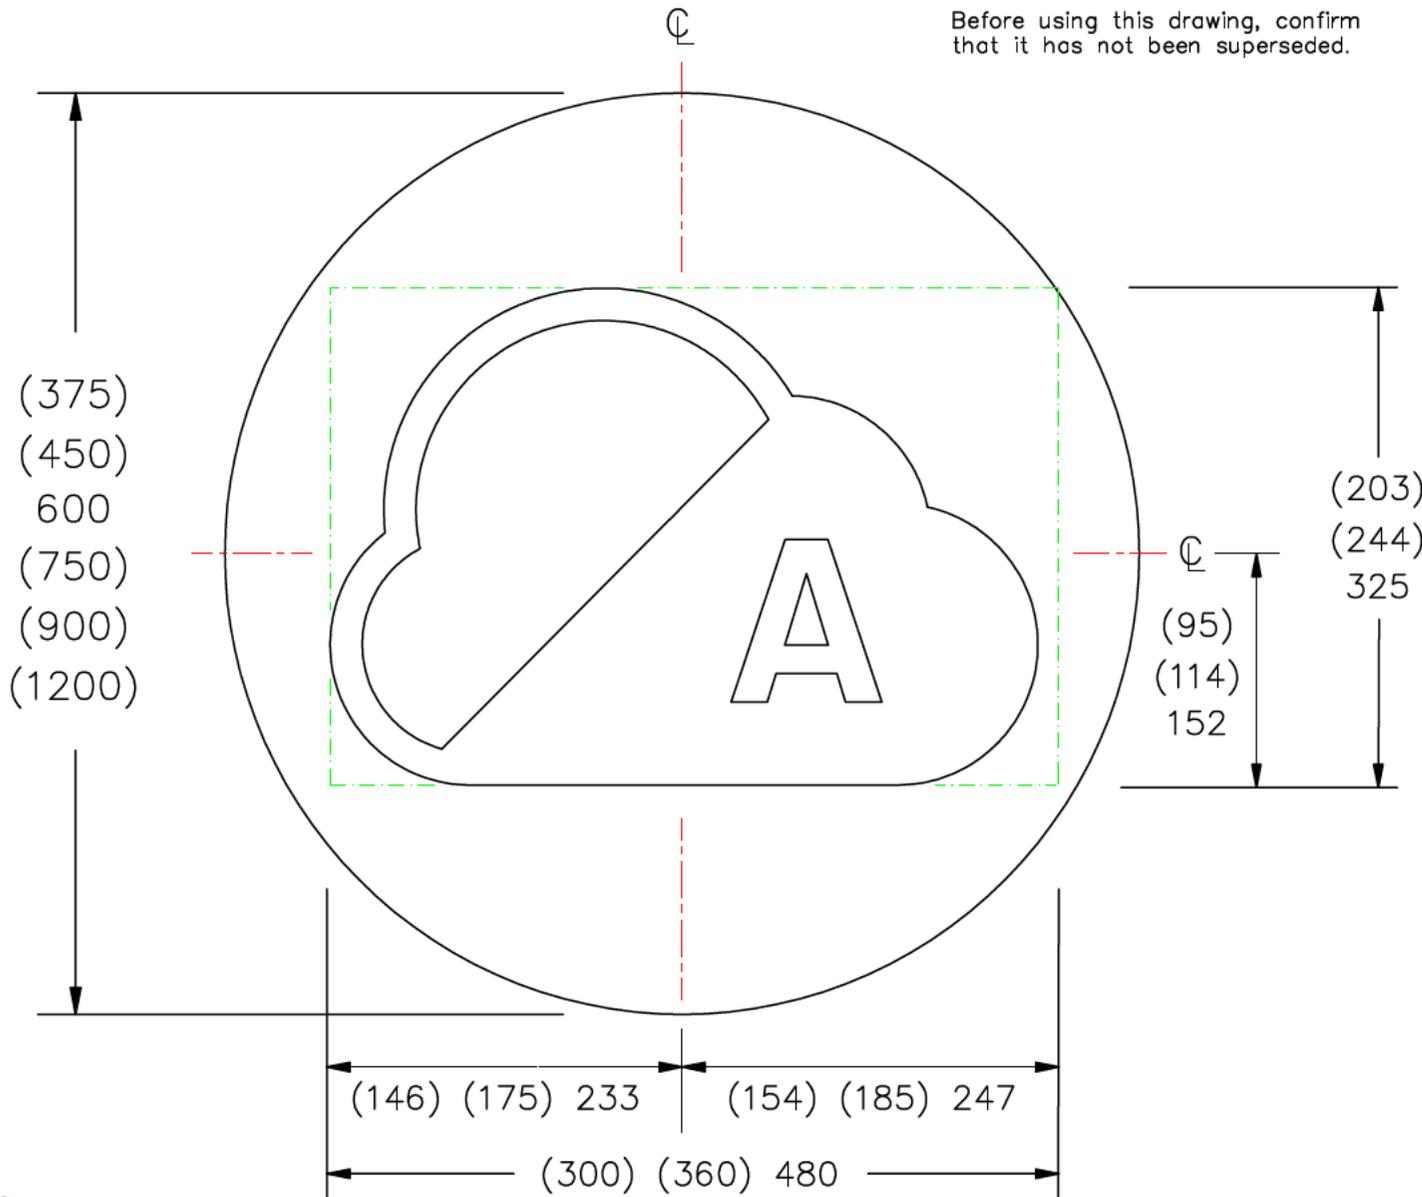

S68

© CROWN COPYRIGHT



Title: Symbol
CLEAN AIR ZONE


Issue: Date:
 A: 31.8.18
 B: 22.11.19
 C:

Drawn by: A.K.
 Approved by: J.B.

Related drawings :

Drawing No.
 S 68 sheet
 1 of 5

Before using this drawing, confirm that it has not been superseded.

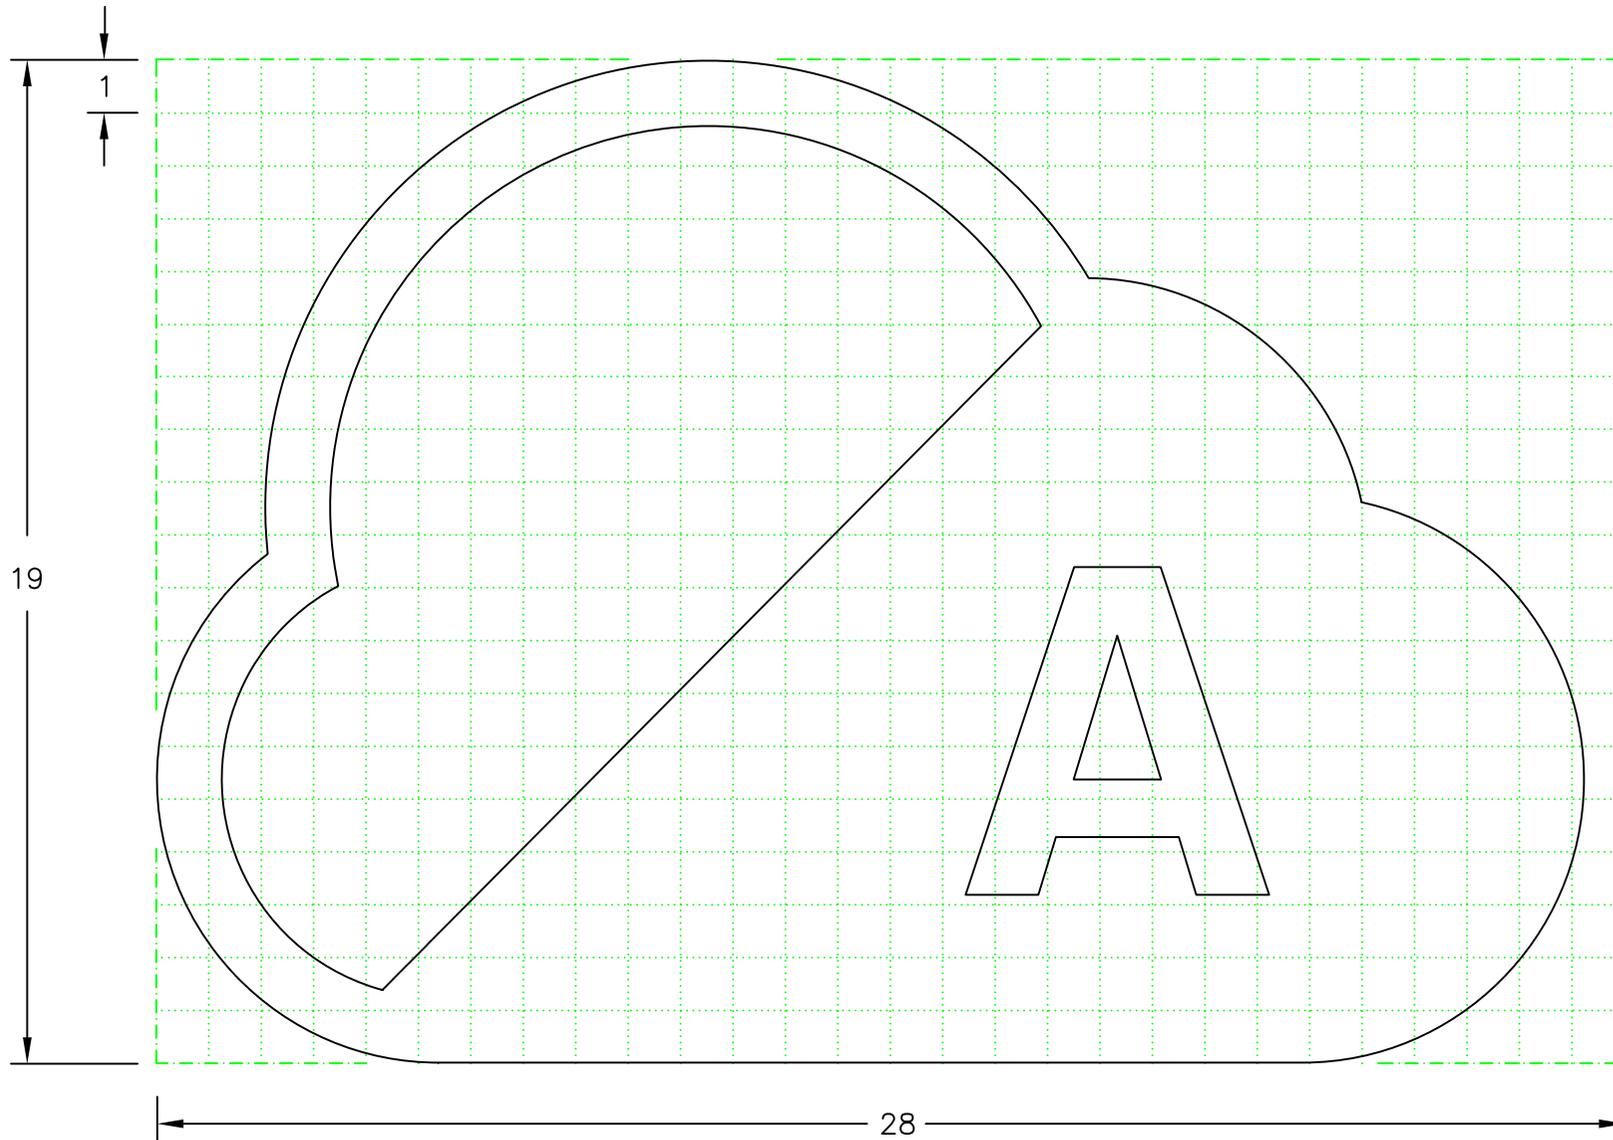

NOTES:


1. The grid does not form part of any sign to which the symbol is applied.
2. Dimensions are given in grid divisions.
3. The symbol is not reversible.
4. The legend is from the Transport Heavy alphabet.

S68

© CROWN COPYRIGHT

 Department for Transport	Title : Symbol CLEAN AIR ZONE	Issue: Date : A : 31.8.18 B : C :	Drawn by : A.K. Approved by: J.B.	Related drawings :	Drawing No. S 68 sheet 2 of 5
---	--	--	--	--------------------	--

Before using this drawing, confirm that it has not been superseded.

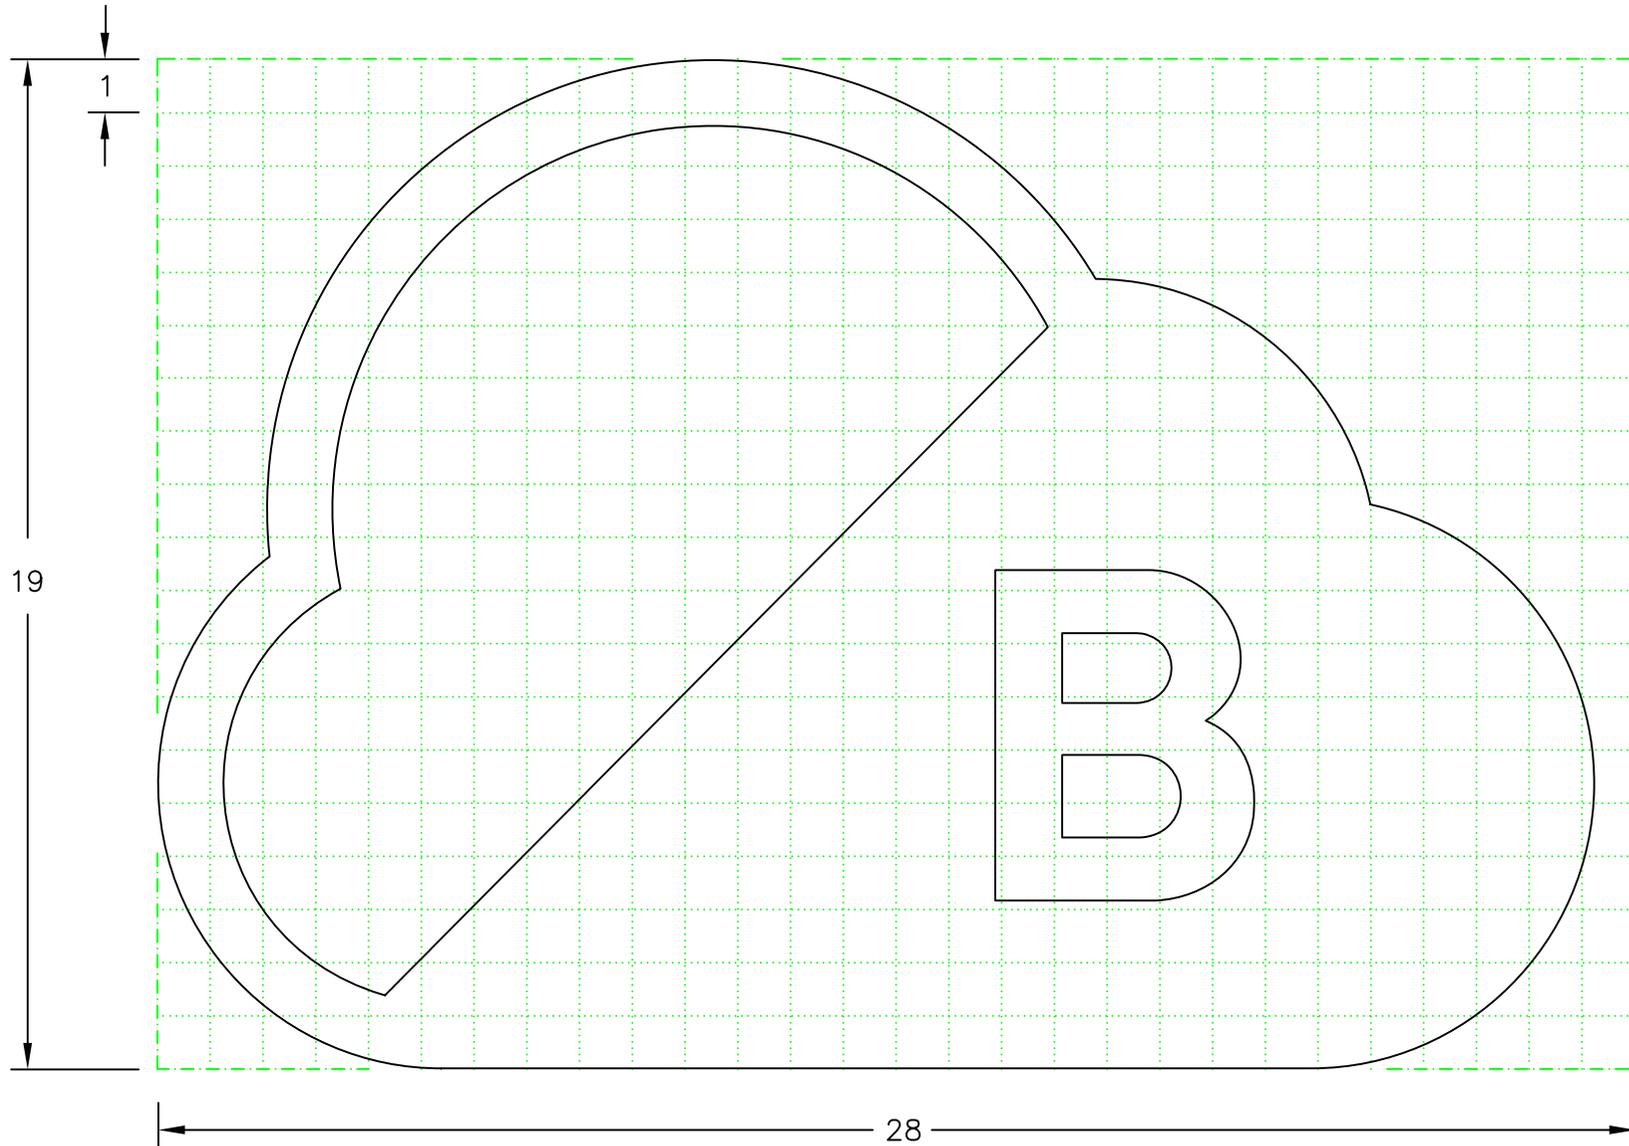

NOTES:


1. The grid does not form part of any sign to which the symbol is applied.
2. Dimensions are given in grid divisions.
3. The symbol is not reversible.
4. The legend is from the Transport Heavy alphabet.

S68

© CROWN COPYRIGHT

 Department for Transport	Title : Symbol CLEAN AIR ZONE	Issue : A : B : C :	Date : 31.8.18	Drawn by : A.K. Approved by : J.B.	Related drawings : Drawing No. S 68 sheet 3 of 5
---	--	------------------------------	-------------------	---	--

Before using this drawing, confirm that it has not been superseded.

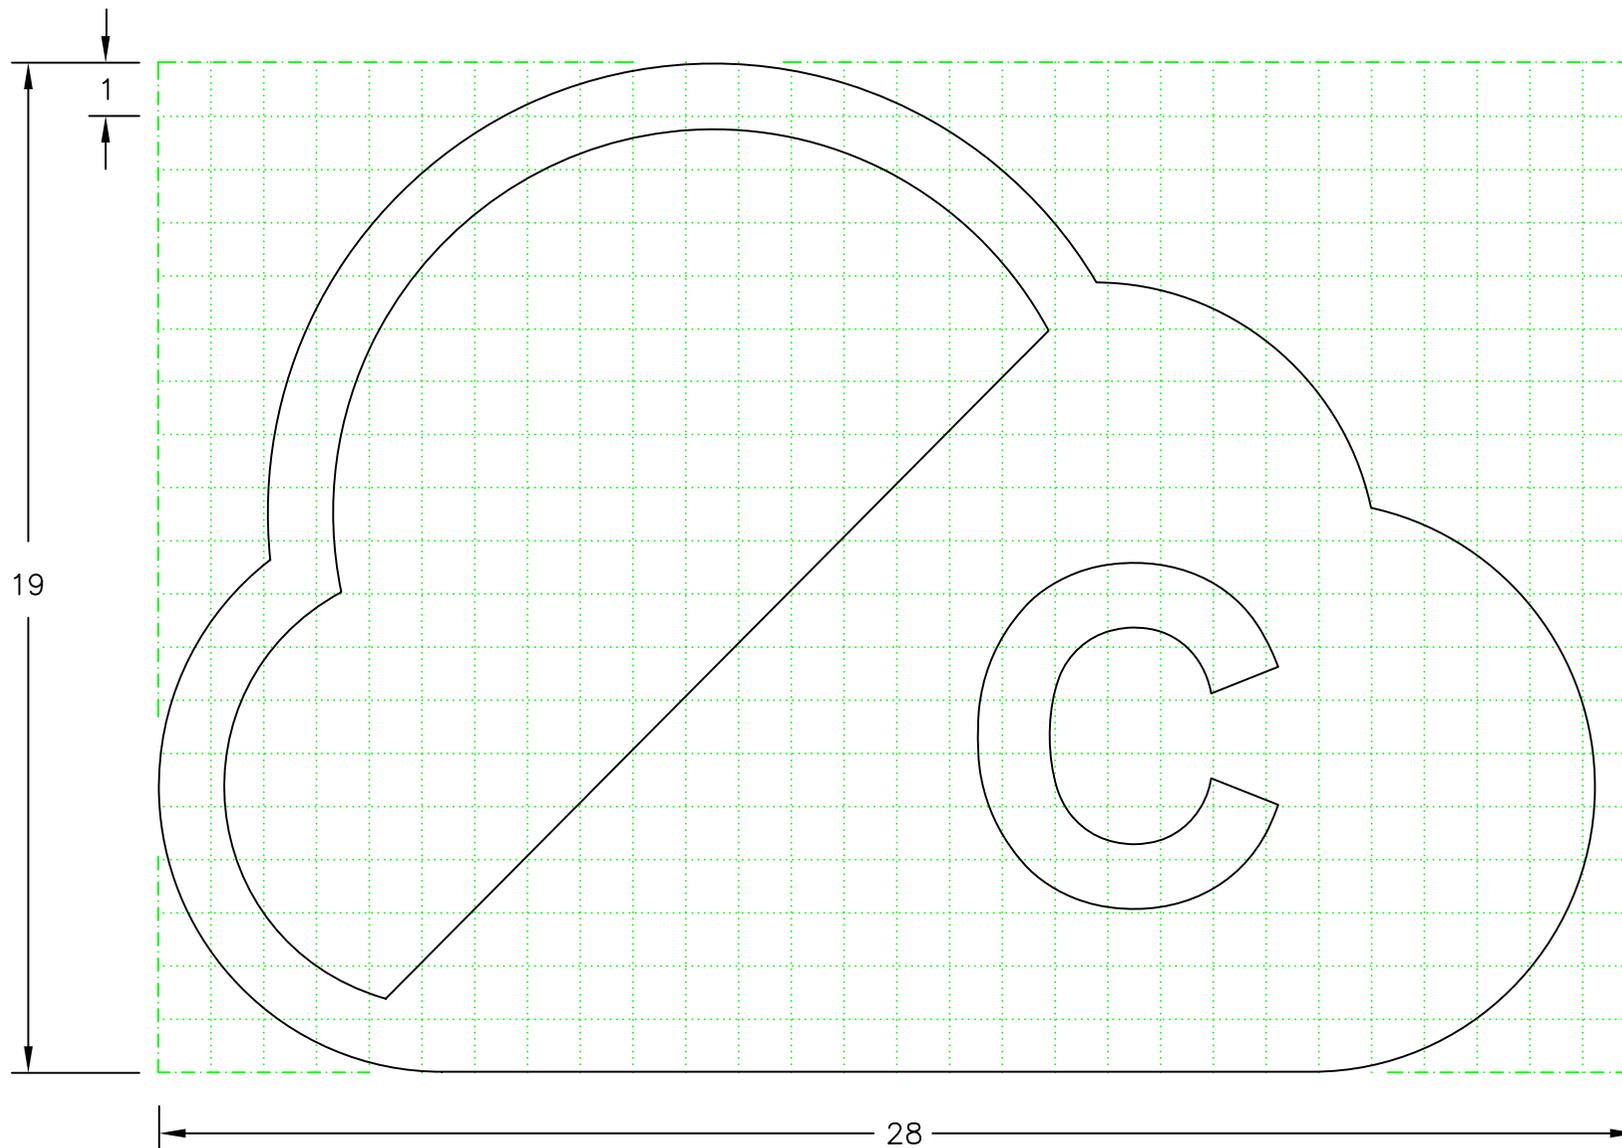

NOTES:

1. The grid does not form part of any sign to which the symbol is applied.
2. Dimensions are given in grid divisions.
3. The symbol is not reversible.
4. The legend is from the Transport Heavy alphabet.

S68


© CROWN COPYRIGHT

 Department for Transport	Title: Symbol <div style="text-align: center; font-size: 1.2em;">CLEAN AIR ZONE</div>	Issue: Date : A : 31.8.18 B : C :	Drawn by : A.K. Approved by : J.B.	Related drawings :	Drawing No. <div style="font-size: 1.5em; text-align: center;">S 68</div> <div style="text-align: right; font-size: 0.8em;">sheet 4 of 5</div>
--	---	--	---	--------------------	---

Before using this drawing, confirm that it has not been superseded.

NOTES:

1. The grid does not form part of any sign to which the symbol is applied.
2. Dimensions are given in grid divisions.
3. The symbol is not reversible.
4. The legend is from the Transport Heavy alphabet.

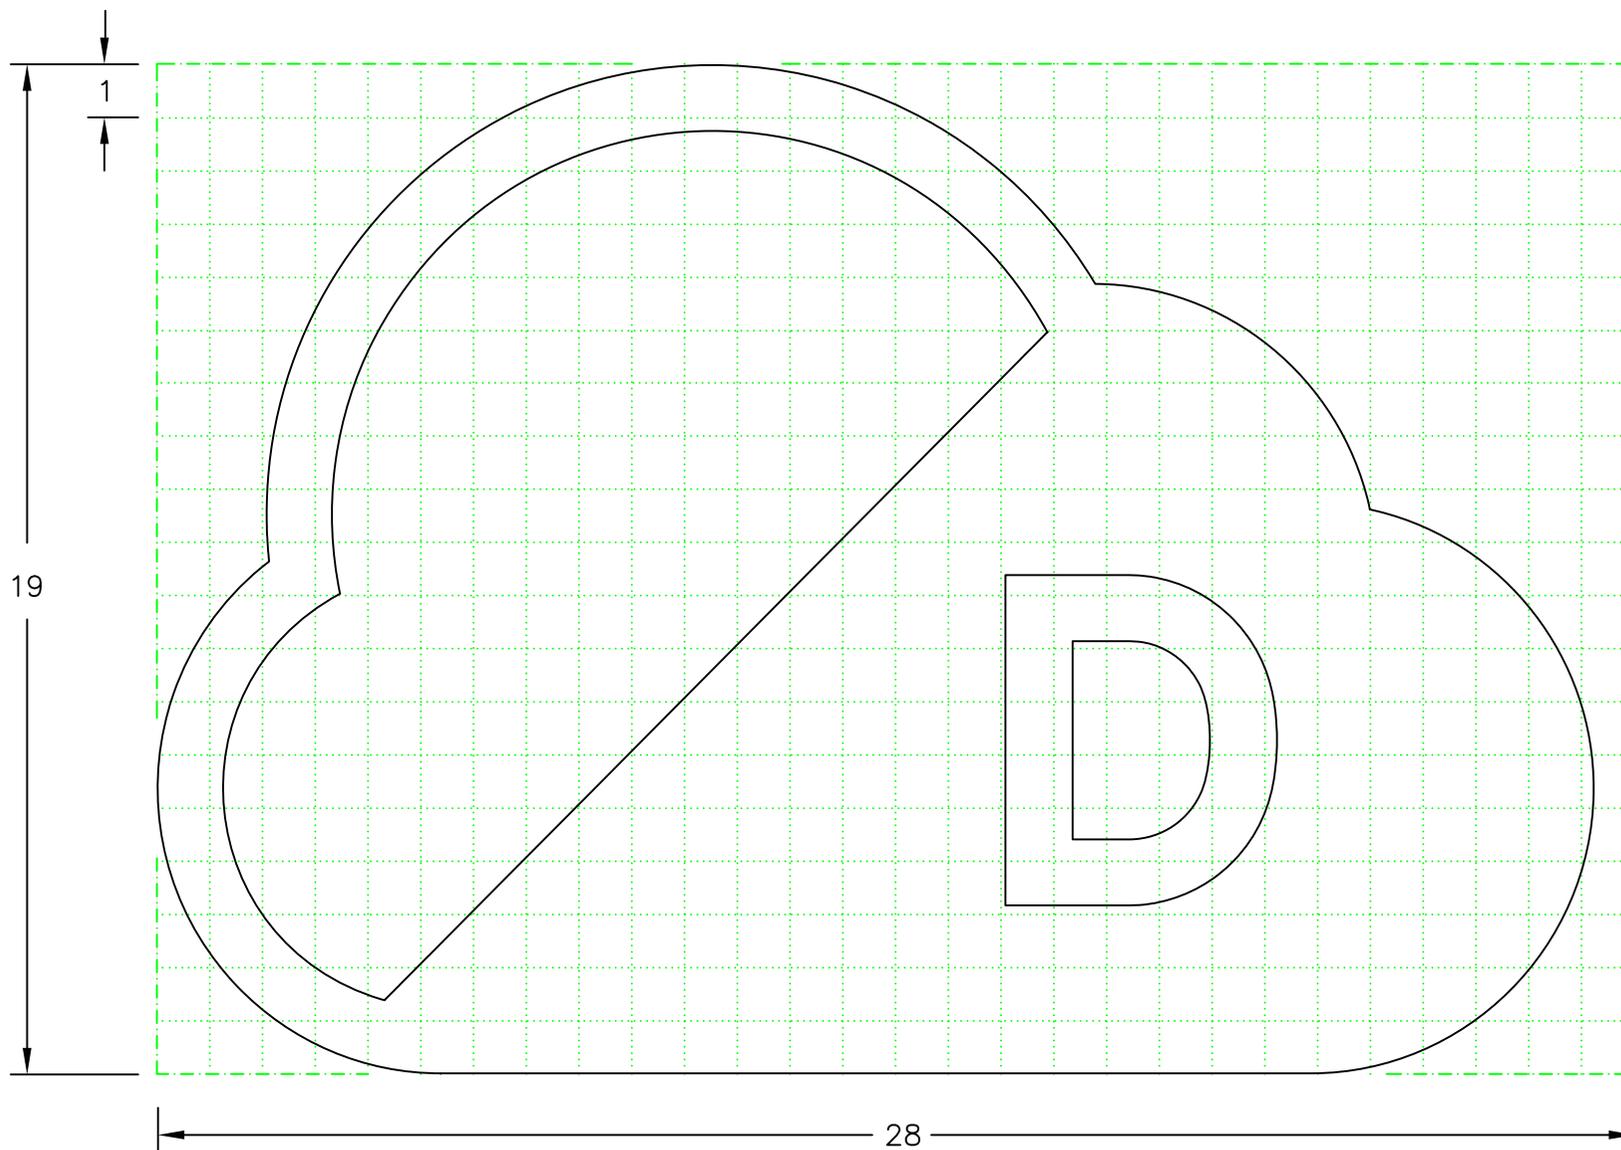

S68

© CROWN COPYRIGHT



Title :

Symbol

CLEAN AIR ZONE

Issue : Date :

A : 31.8.18

B :

C :

Drawn by :

A.K.

Approved by :

J.B.

Related drawings :

Drawing No.

S 68 sheet 5 of 5



