


Plan
Scale 1:2500

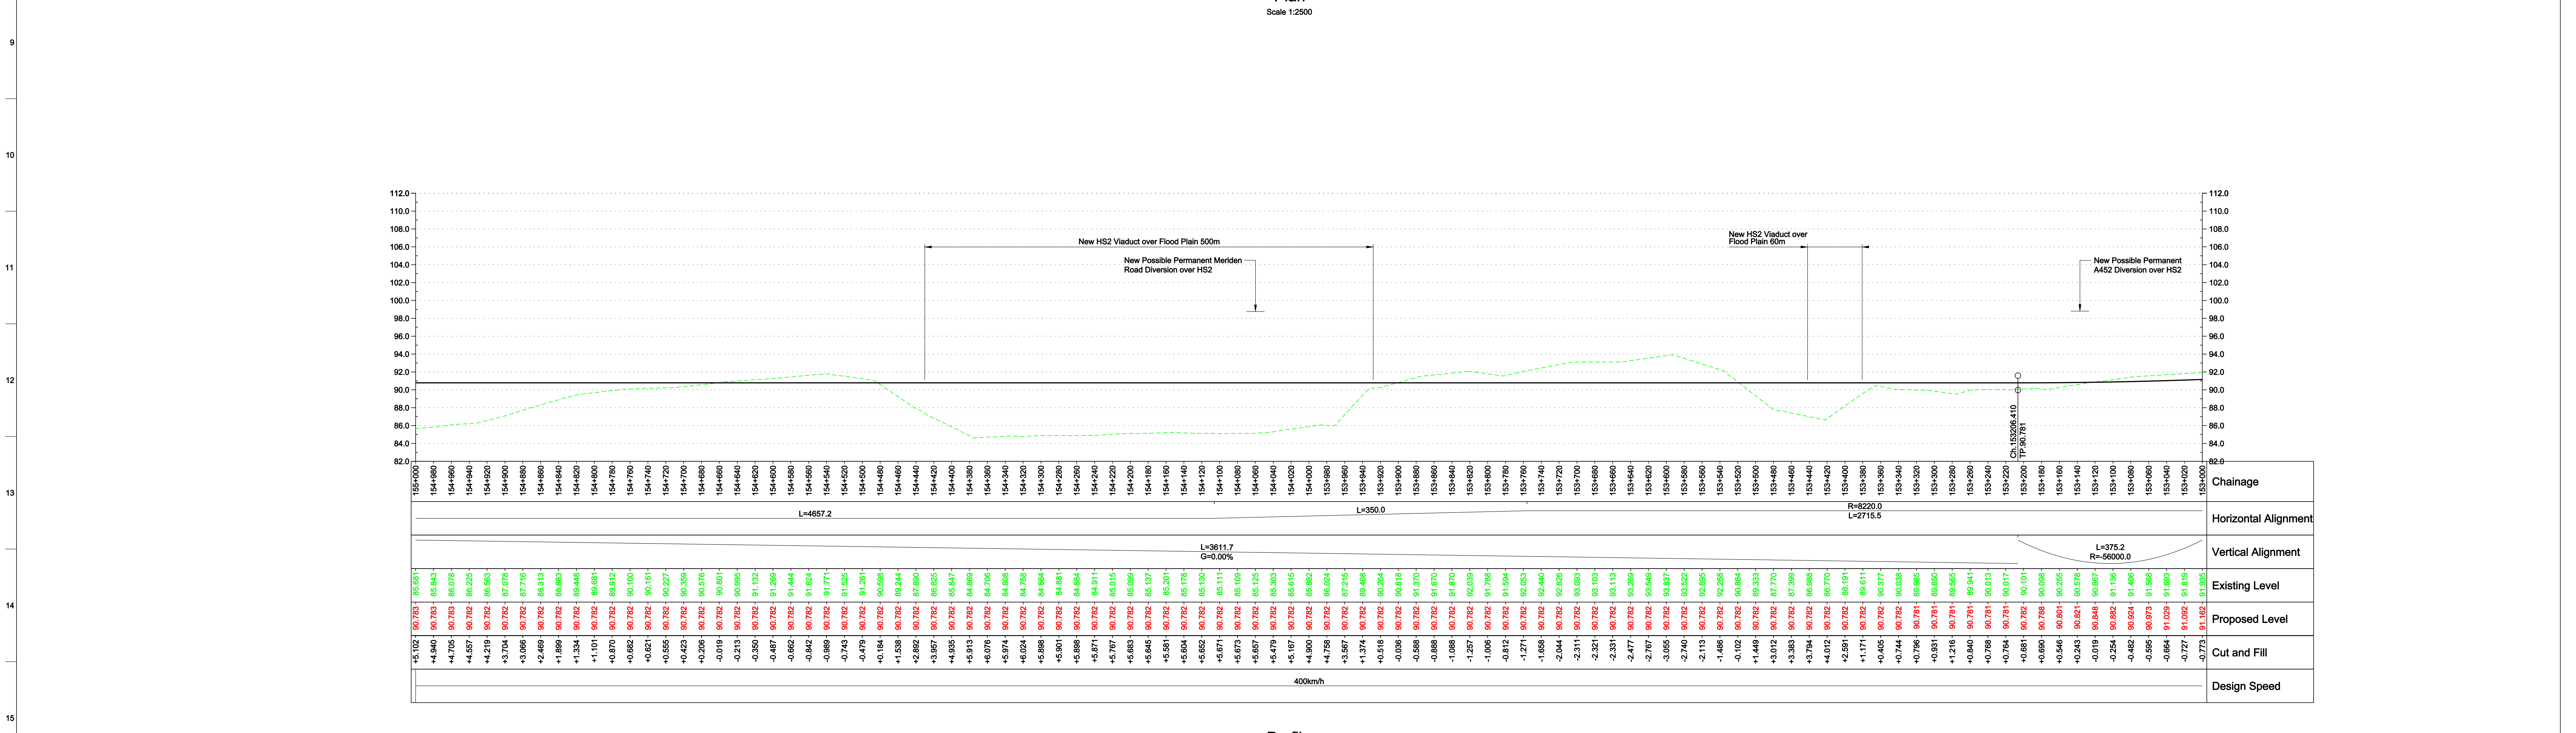

Profile
Scale H 1:2500 V 1:250

© Crown copyright and database rights 2011 Ordnance Survey 10049190


Legend

- Listed buildings
- Area of Outstanding Natural Beauty
- RAMSAR
- World Heritage Site
- SSSI
- Special Areas of Conservation
- Special Protection Areas
- National Nature Reserves
- Parks and Gardens
- Scheduled Ancient Monuments
- Historical Battlefields
- National Parks
- Flood Risk Zones
- Railway Cutting
- Railway Embankment
- Highway Cutting
- Highway Embankment

1.0	13/01/12	CO	MP	CL
Approved				
Issue	Date	By	Chd	Appr



Client
High Speed 2
Feasibility Study
Scale as
As Shown
Discipline
Rail

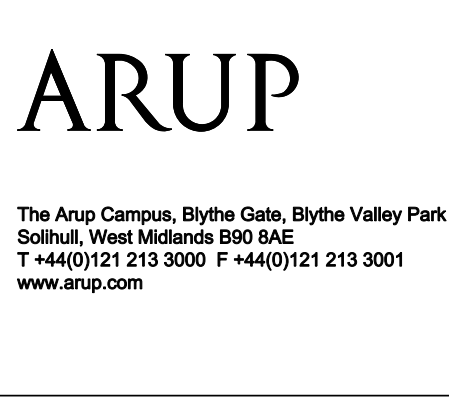

Job No
209742-00
Issue
1.0
Drawing No
HS2-ARP-00-DR-RW-05201

0 0.01 0.02 0.03 0.04 0.05 Metres at 1:1 (Scale with caution as distortion can occur)

© ARUP