


Plan
Scale 1:2500

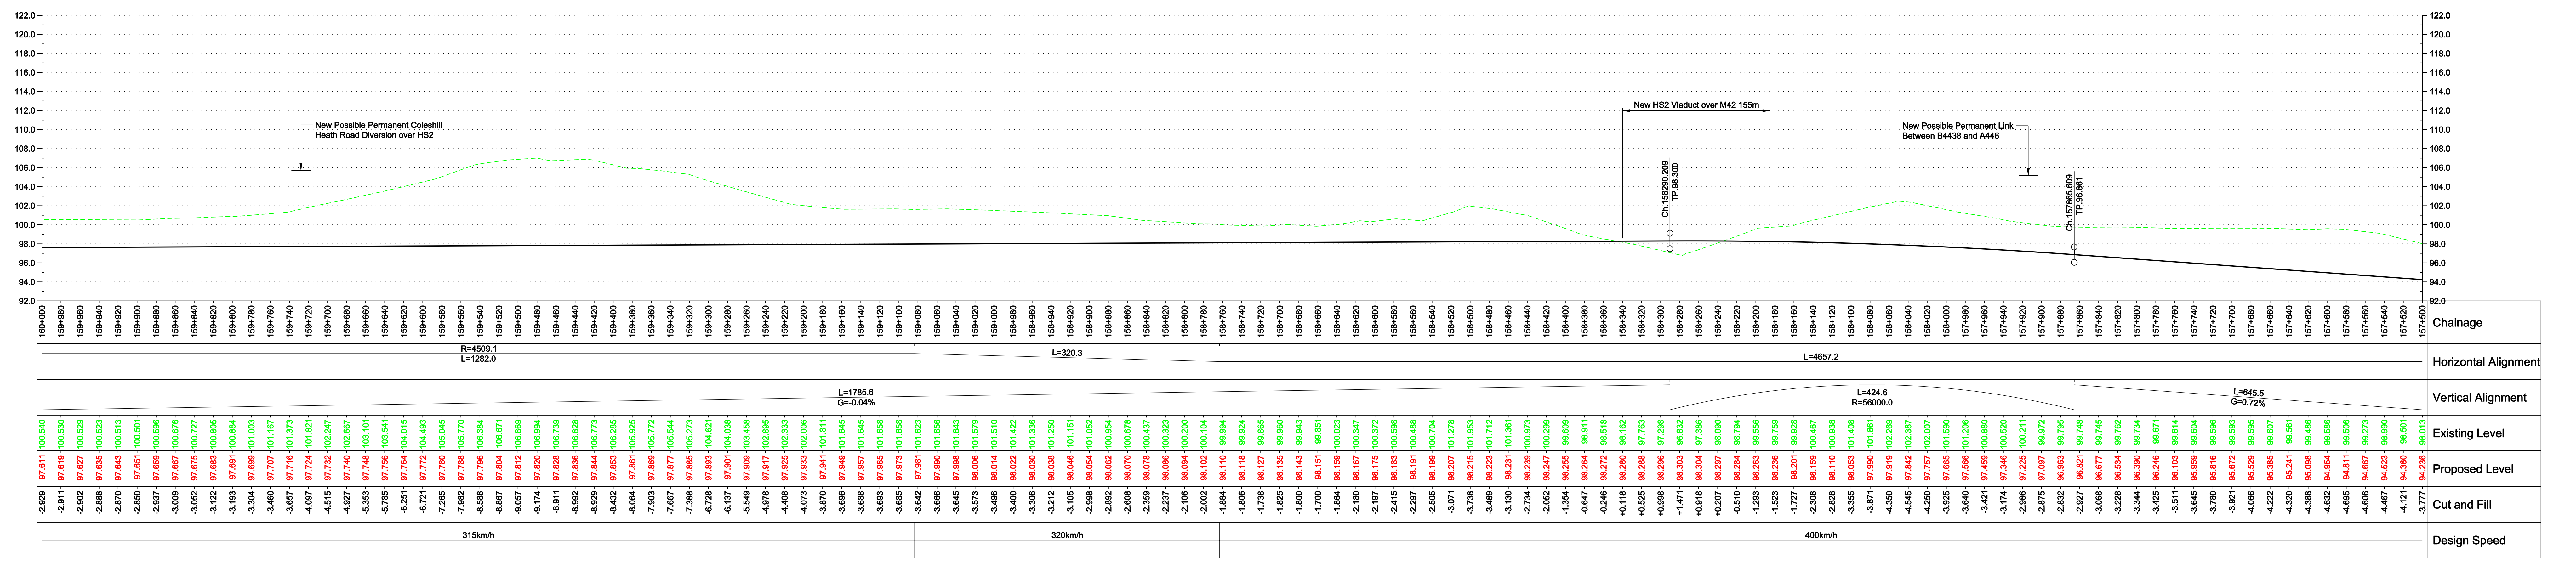

Profile
Scale H 1:2500 V 1:250

© Crown copyright and database rights 2011 Ordnance Survey 10049190

Legend

- █ Listed buildings
- █ Area of Outstanding Natural Beauty
- █ RAMSAR
- █ World Heritage Site
- █ SSSI
- █ Special Areas of Conservation
- █ Special Protection Areas
- █ National Nature Reserves
- █ Parks and Gardens
- █ Scheduled Ancient Monuments
- █ Historical Battlefields
- █ Flood Risk Zones
- Railway Cutting
- Railway Embankment
- Highway Cutting
- Highway Embankment

1.0	13/01/12	CO	MP	CL
Approved				
Issue	Date	By	Chd	Appr

Client: **hs2**

Job Title: **High Speed 2 Feasibility Study**

Scale at A0: **As Shown**

Discipline: **Rail**

The Arcs Campus, Blythe Gate, Blythe Valley Park
Solihull, West Midlands B90 9BU
T: +44(0)121 313 3000 F: +44(0)121 313 3001
www.arup.com

ARUP

Job No: **209742-00**

Issue: **Approved**

Issue Date: **2012-01-13**

Issue Description: **HS2-ARP-00-DR-RW-05203**

Scale: **1.0**

0 0.01 0.02 0.03 0.04 0.05 Metres at 1:1 (Scale with caution as distortion can occur)