
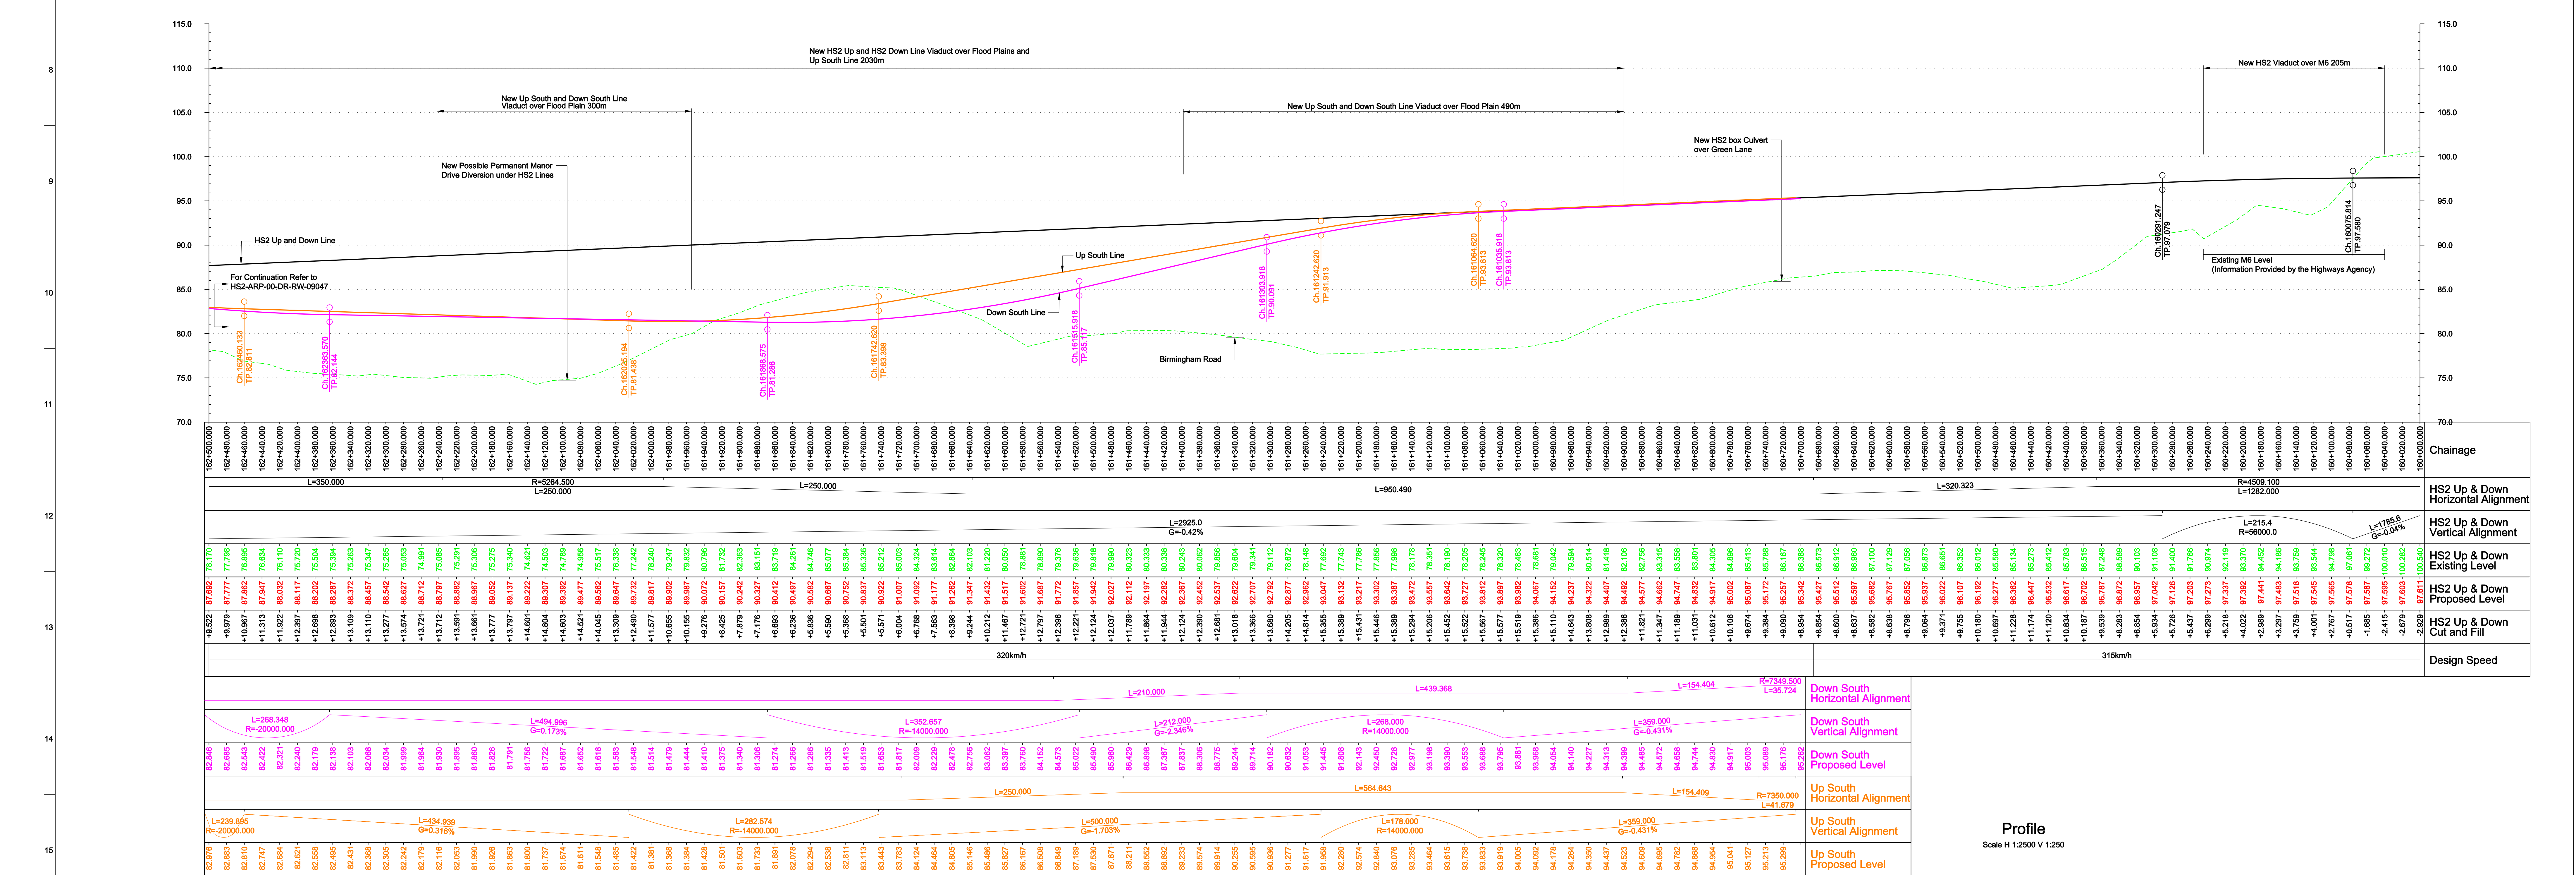


Plan
Scale 1:2500

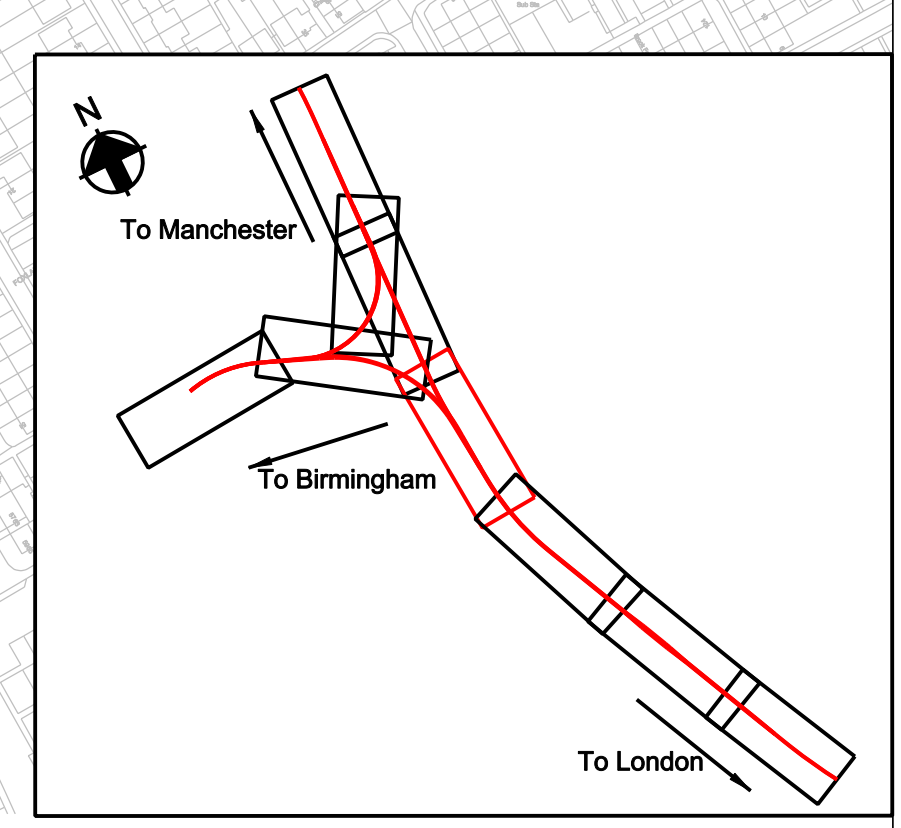

Profile
Scale H 1:2500 V 1:250

© Crown copyright and database rights 2011 Ordnance Survey 10049190

Legend

Listed buildings	Special Areas of Conservation	National Parks	Railway Cutting	Highway Cutting
Area of Outstanding Natural Beauty	Special Protection Areas	Flood Risk Zones	Railway Embankment	Highway Embankment
RAMSAR	National Nature Reserves	Parks and Gardens		
World Heritage Site	Scheduled Ancient Monuments	Historical Battlefields		
SSSI				

Client: **hs2**

Job Title: High Speed 2 Feasibility Study

Scale: As Shown

Discipline: Rail

Issue	Date	By	Chd	Appr
1.0	13/01/12	GO	MP	CL

Approved: [Signature]

Scale: 1:2500 V 1:250

ARUP

The Axis Campus, Rhye Gate, Rhye Valley Park
Sutton, West Midlands B90 9BU
T +44(0)121 333 3000 F +44(0)121 333 3001
www.arup.com

Approved: [Signature]

Job No: 209742-00

Drawing No: **HS2-ARP-00-DR-RW-05204**

Scale: 1:0