


Plan  
Scale 1:2500

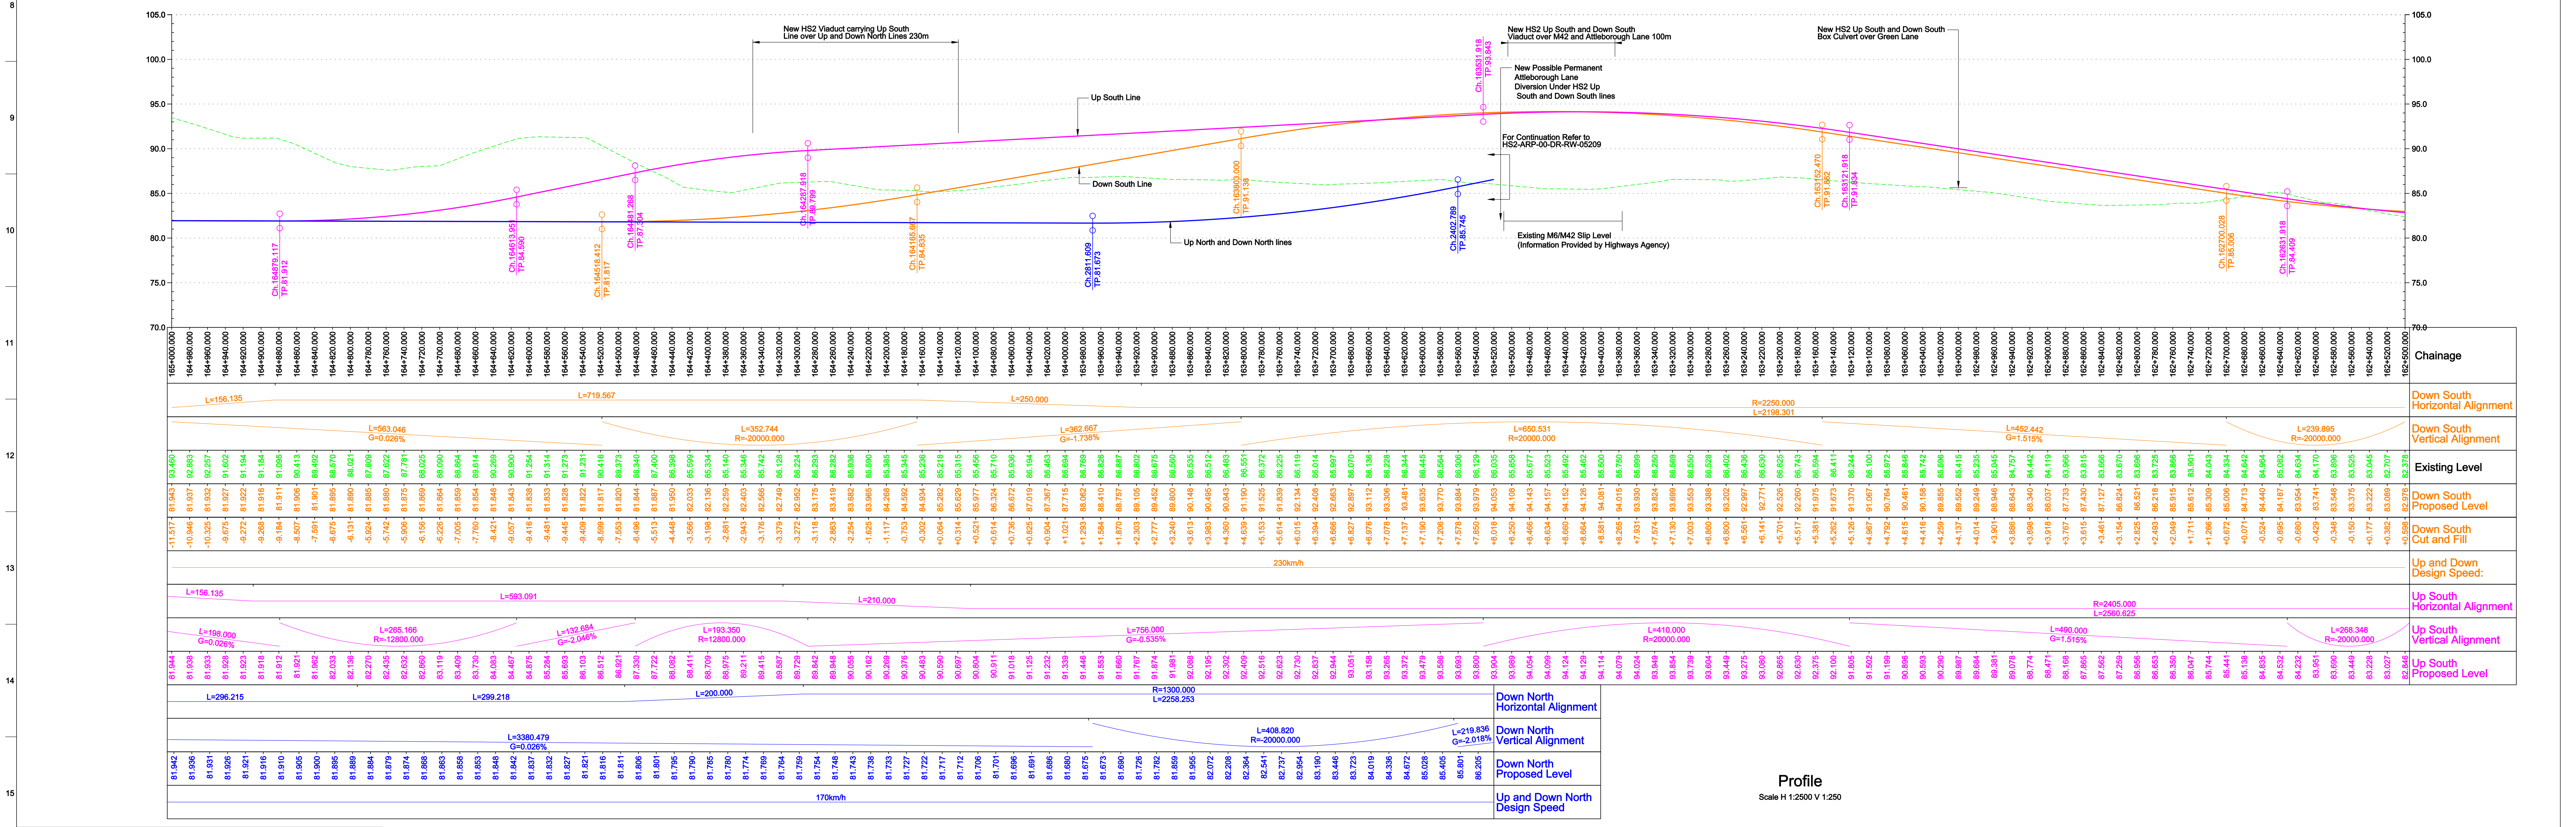

Profile  
Scale H 1:2500 V 1:250

© Crown copyright and database rights 2011 Ordnance Survey 10049190

<p><b>Legend</b></p> <ul style="list-style-type: none"> <li><span style="color: red;">■</span> Listed buildings</li> <li><span style="color: yellow;">■</span> Area of Outstanding Natural Beauty</li> <li><span style="color: cyan;">■</span> RAMSAR</li> <li><span style="color: magenta;">■</span> World Heritage Site</li> <li><span style="color: blue;">■</span> SSSI</li> <li><span style="color: purple;">■</span> Special Areas of Conservation</li> <li><span style="color: pink;">■</span> Special Protection Areas</li> <li><span style="color: green;">■</span> National Nature Reserves</li> <li><span style="color: lightgreen;">■</span> Parks and Gardens</li> <li><span style="color: brown;">■</span> Scheduled Ancient Monuments</li> <li><span style="color: grey;">■</span> Historical Battlefields</li> <li><span style="color: green;">■</span> National Parks</li> <li><span style="color: blue;">■</span> Flood Risk Zones</li> <li><span style="color: black;">■</span> Railway Cutting</li> <li><span style="color: black;">■</span> Railway Embankment</li> <li><span style="color: black;">■</span> Highway Cutting</li> <li><span style="color: black;">■</span> Highway Embankment</li> </ul>	<p><b>Client</b></p> <p>h2</p>	<p><b>Job Title</b> High Speed 2 Feasibility Study</p> <p><b>Scale</b> as Shown</p> <p><b>Discipline</b> Rail</p>	<p><b>ARUP</b></p> <p>The Axis Campus, Hlythe Gate, Hlythe Valley Park Salford, West Midlands B90 9JQ T +44(0)121 633 3000 F +44(0)121 213 3001 www.arup.com</p>	<p><b>Client</b></p> <table border="1"> <tr> <td>1.0</td> <td>13/01/12</td> <td>CO</td> <td>MP</td> <td>CL</td> </tr> <tr> <td colspan="5">Approved</td> </tr> <tr> <td>Issue</td> <td>Date</td> <td>By</td> <td>Chd</td> <td>Appr</td> </tr> </table>	1.0	13/01/12	CO	MP	CL	Approved					Issue	Date	By	Chd	Appr	<p><b>Job No</b> 209742-00</p> <p><b>Job Name</b> HS2-ARP-00-DR-RW-05207</p> <p><b>Scale</b> as Shown</p> <p><b>Discipline</b> Rail</p> <p><b>Sheet</b> 7 of 20</p> <p><b>Approved</b> 209742-00</p> <p><b>Issue</b> 1.0</p>
1.0	13/01/12	CO	MP	CL																
Approved																				
Issue	Date	By	Chd	Appr																