


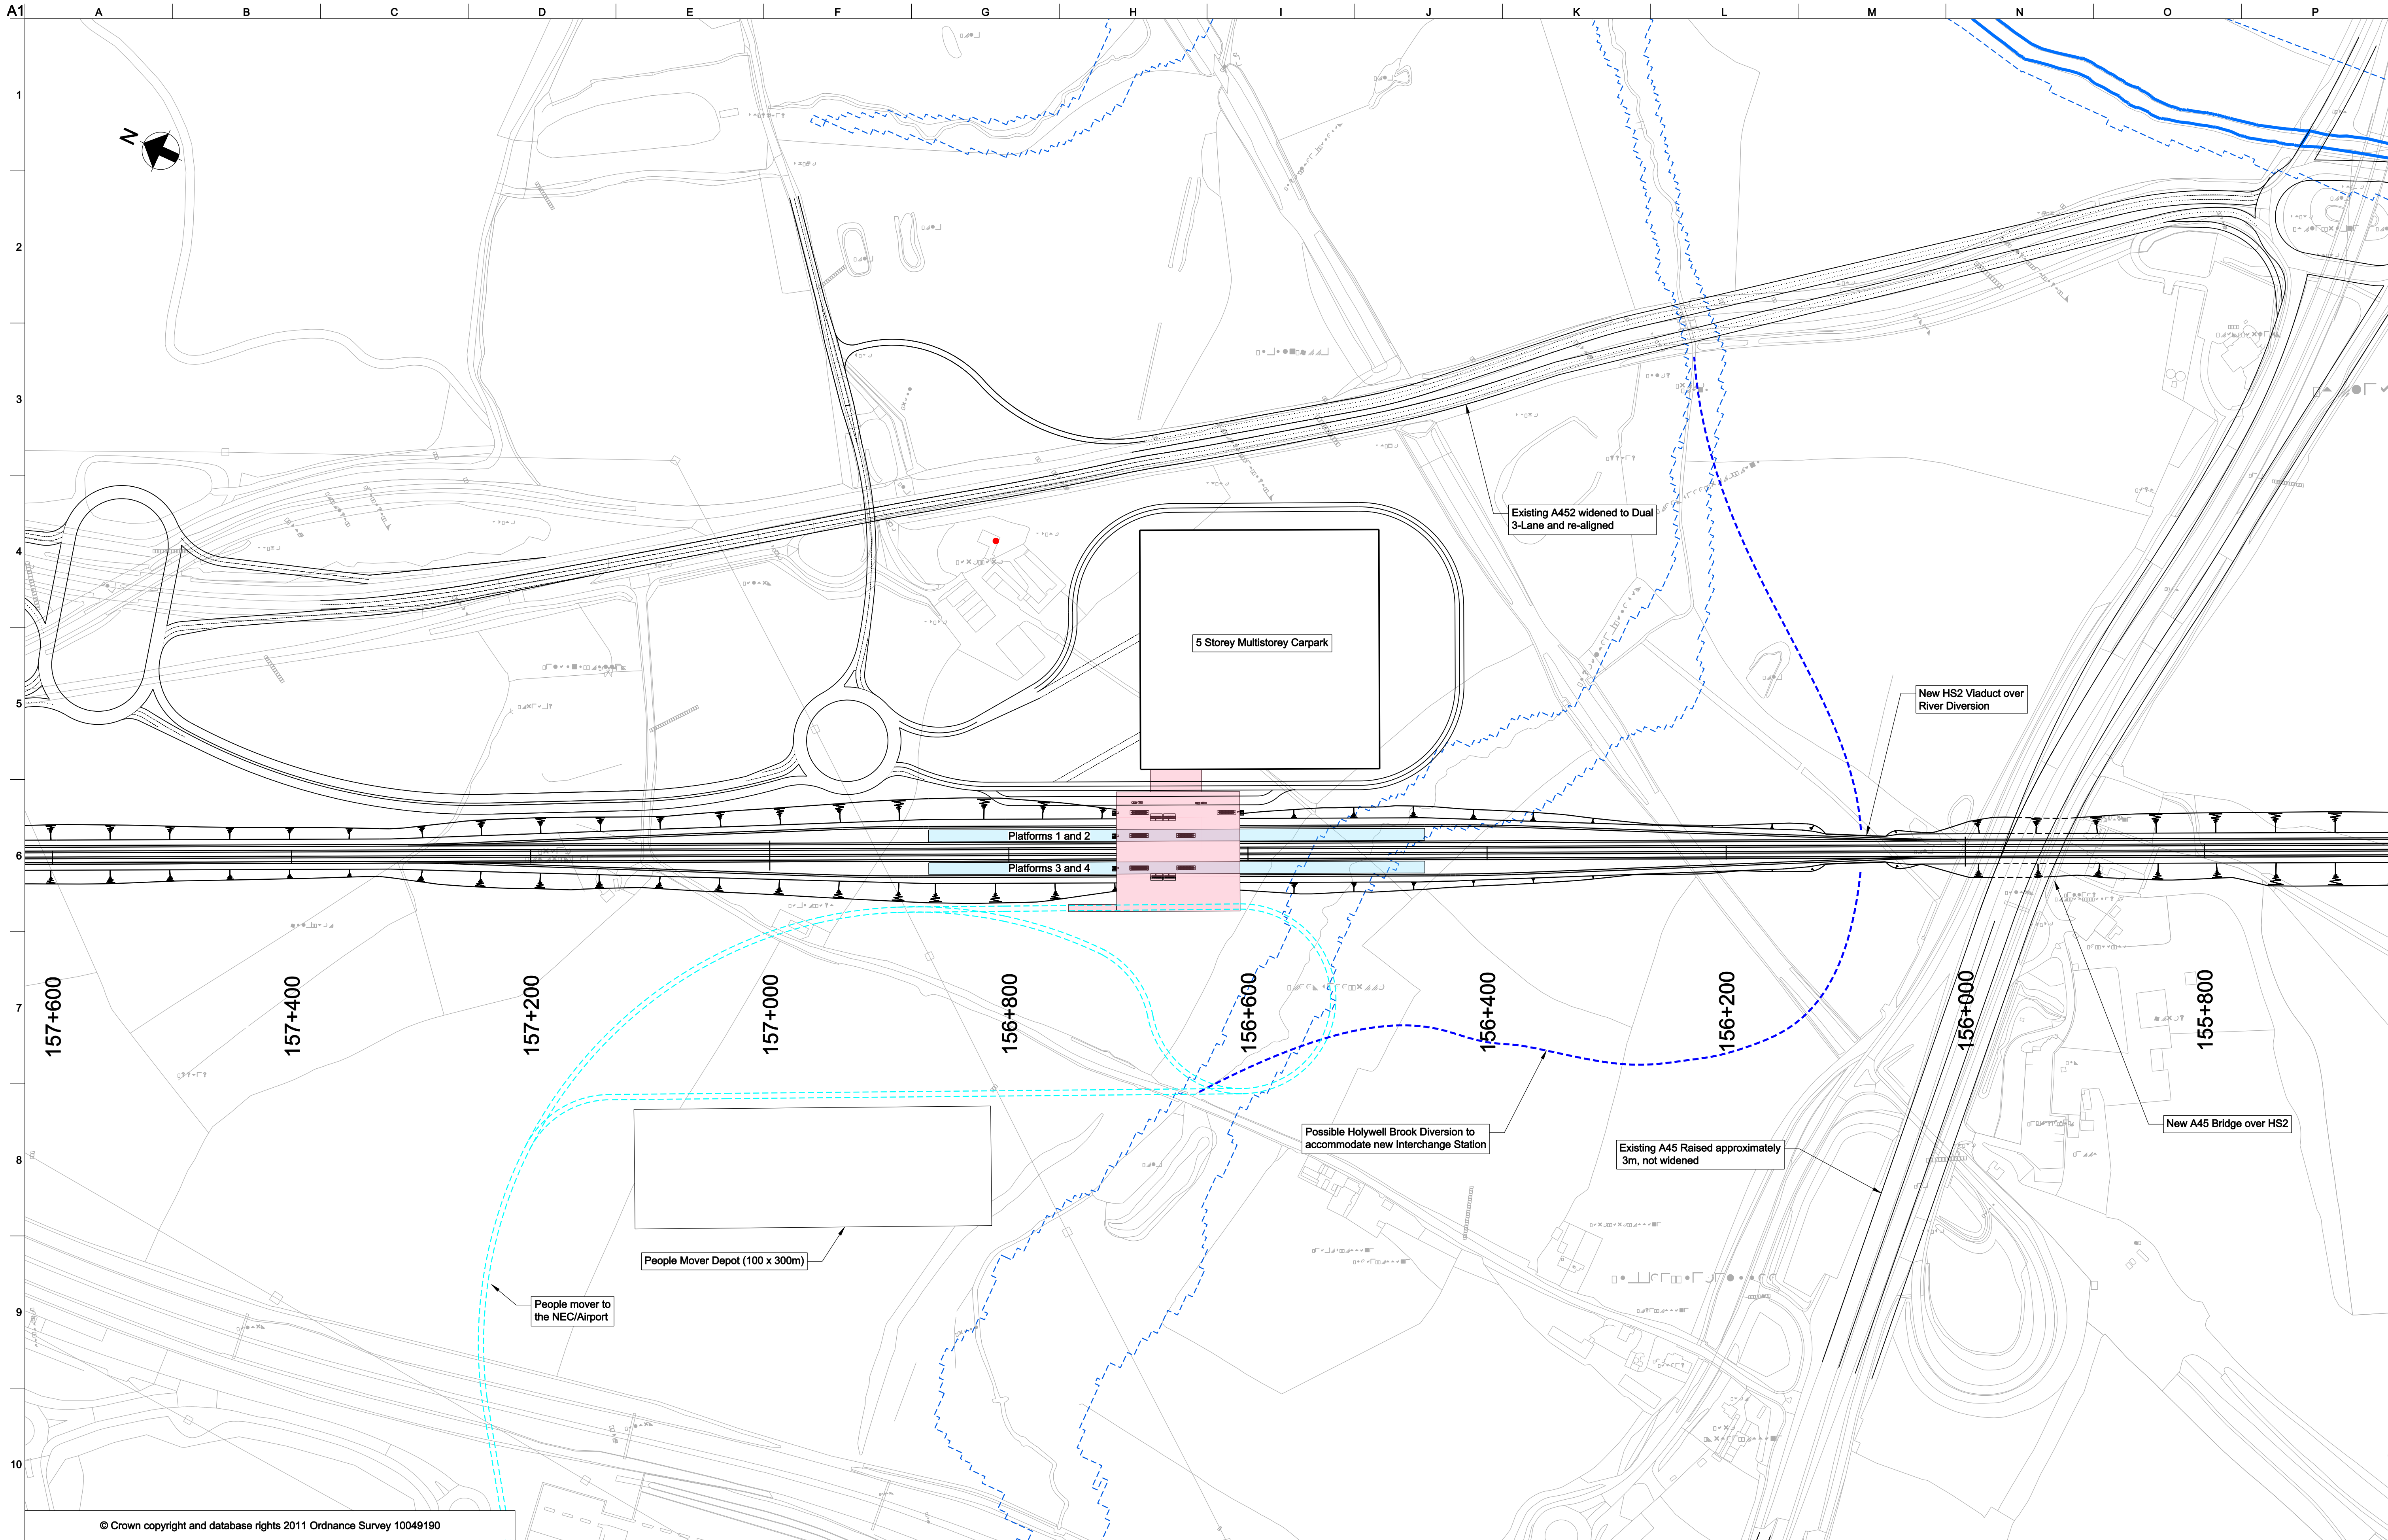

© Crown copyright and database rights 2011 Ordnance Survey 10049190

Legend

- Listed buildings

Area of Outstanding Natural Beauty

RAMSAR

World Heritage Site

SSSI

Special Areas of Conservation

Special Protection Areas

National Nature Reserves

Parks and Gardens

Scheduled Ancient Monuments

Historical Battlefields

National Parks

Flood Risk Zones
- Railway Cutting

Railway Embankment

Highway Cutting

Highway Embankment

2.0	05/01/12	LW	MP	CL
Approved				
1.0	22/12/12	BF	MP	CL
For Coordination				
Issue	Date	By	Chkd	Appd

Client



Job Title
High Speed 2
Feasibility Study

Scale at A1
1:2500
Discipline
Rail

ARUP

The Arup Campus, Blythe Gate, Blythe Valley Park
Sollihull, West Midlands B90 5AE
T +44(0)121 213 3000 F +44(0)121 213 3001
www.arup.com

Drawing Title
Post Consultation Route
Birmingham Interchange

Drawing Status Approved	Job No 209742-00
Drawing No HS2-ARP-00-DR-RW-05303	Issue 2.0