



GT46/45/129

**ROAD TRAFFIC REGULATION ACT 1984 – SECTIONS 64 AND 65
AUTHORISATION OF TRAFFIC SIGNS AND SPECIAL DIRECTIONS**

The Secretary of State for Transport, in exercise of his powers under Sections 64 and 65 of the Road Traffic Regulation Act 1984 and of all other powers enabling him in that behalf, for the purpose of informing road users of a Restricted Zone in Rookery Lane in the London Borough of Bromley, hereby:-

1. authorises the erection at or within 5 metres of the sites marked with an orange cross on the attached plan numbered GT46/45/129(Pt1)-4 of a traffic sign (hereinafter referred to as "the authorised sign A") conforming as to size, colour and character with that shown on the attached drawing numbered NP 663.2; and
2. authorises the erection at or within 5 metres of the sites marked with a blue cross on the said plan of a traffic sign (hereinafter referred to as "the authorised sign B") conforming as to size, colour and character with that shown on the attached drawing numbered NP 664.1; and
3. directs, that it is a condition of this authorisation that the authorised signs A and B may only be placed to indicate the effect of a corresponding Traffic Order; and



GT46/45/129

4. directs, without prejudice to any statutory provision to the like effect, that it is a condition of this authorisation that the placing of the authorised signs A and B at or near the said sites shall continue to have effect only until such day as may be appointed by one month's notice given by the Secretary of State in writing to the traffic authority for the removal or alteration of the authorised signs A and B and on that day the said authorisation shall, without prejudice to the giving of any further authorisation or direction, cease to have effect.


The provisions of Regulations 12, 18 and 19 of the 2002 Regulations shall apply to the authorised sign A in the same manner as they apply to the sign shown in diagram 663 in Schedule 2 to those Regulations.


The provisions of Regulations 12, 18 and 19 of the 2002 Regulations shall apply to the authorised sign B in the same manner as they apply to the sign shown in diagram 664 in Schedule 2 to those Regulations.

Dated 9 August2010

Signed by authority of the Secretary of State

.....
A Grade 7 Official of the Department for Transport

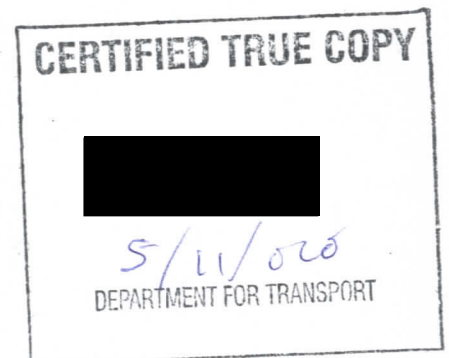

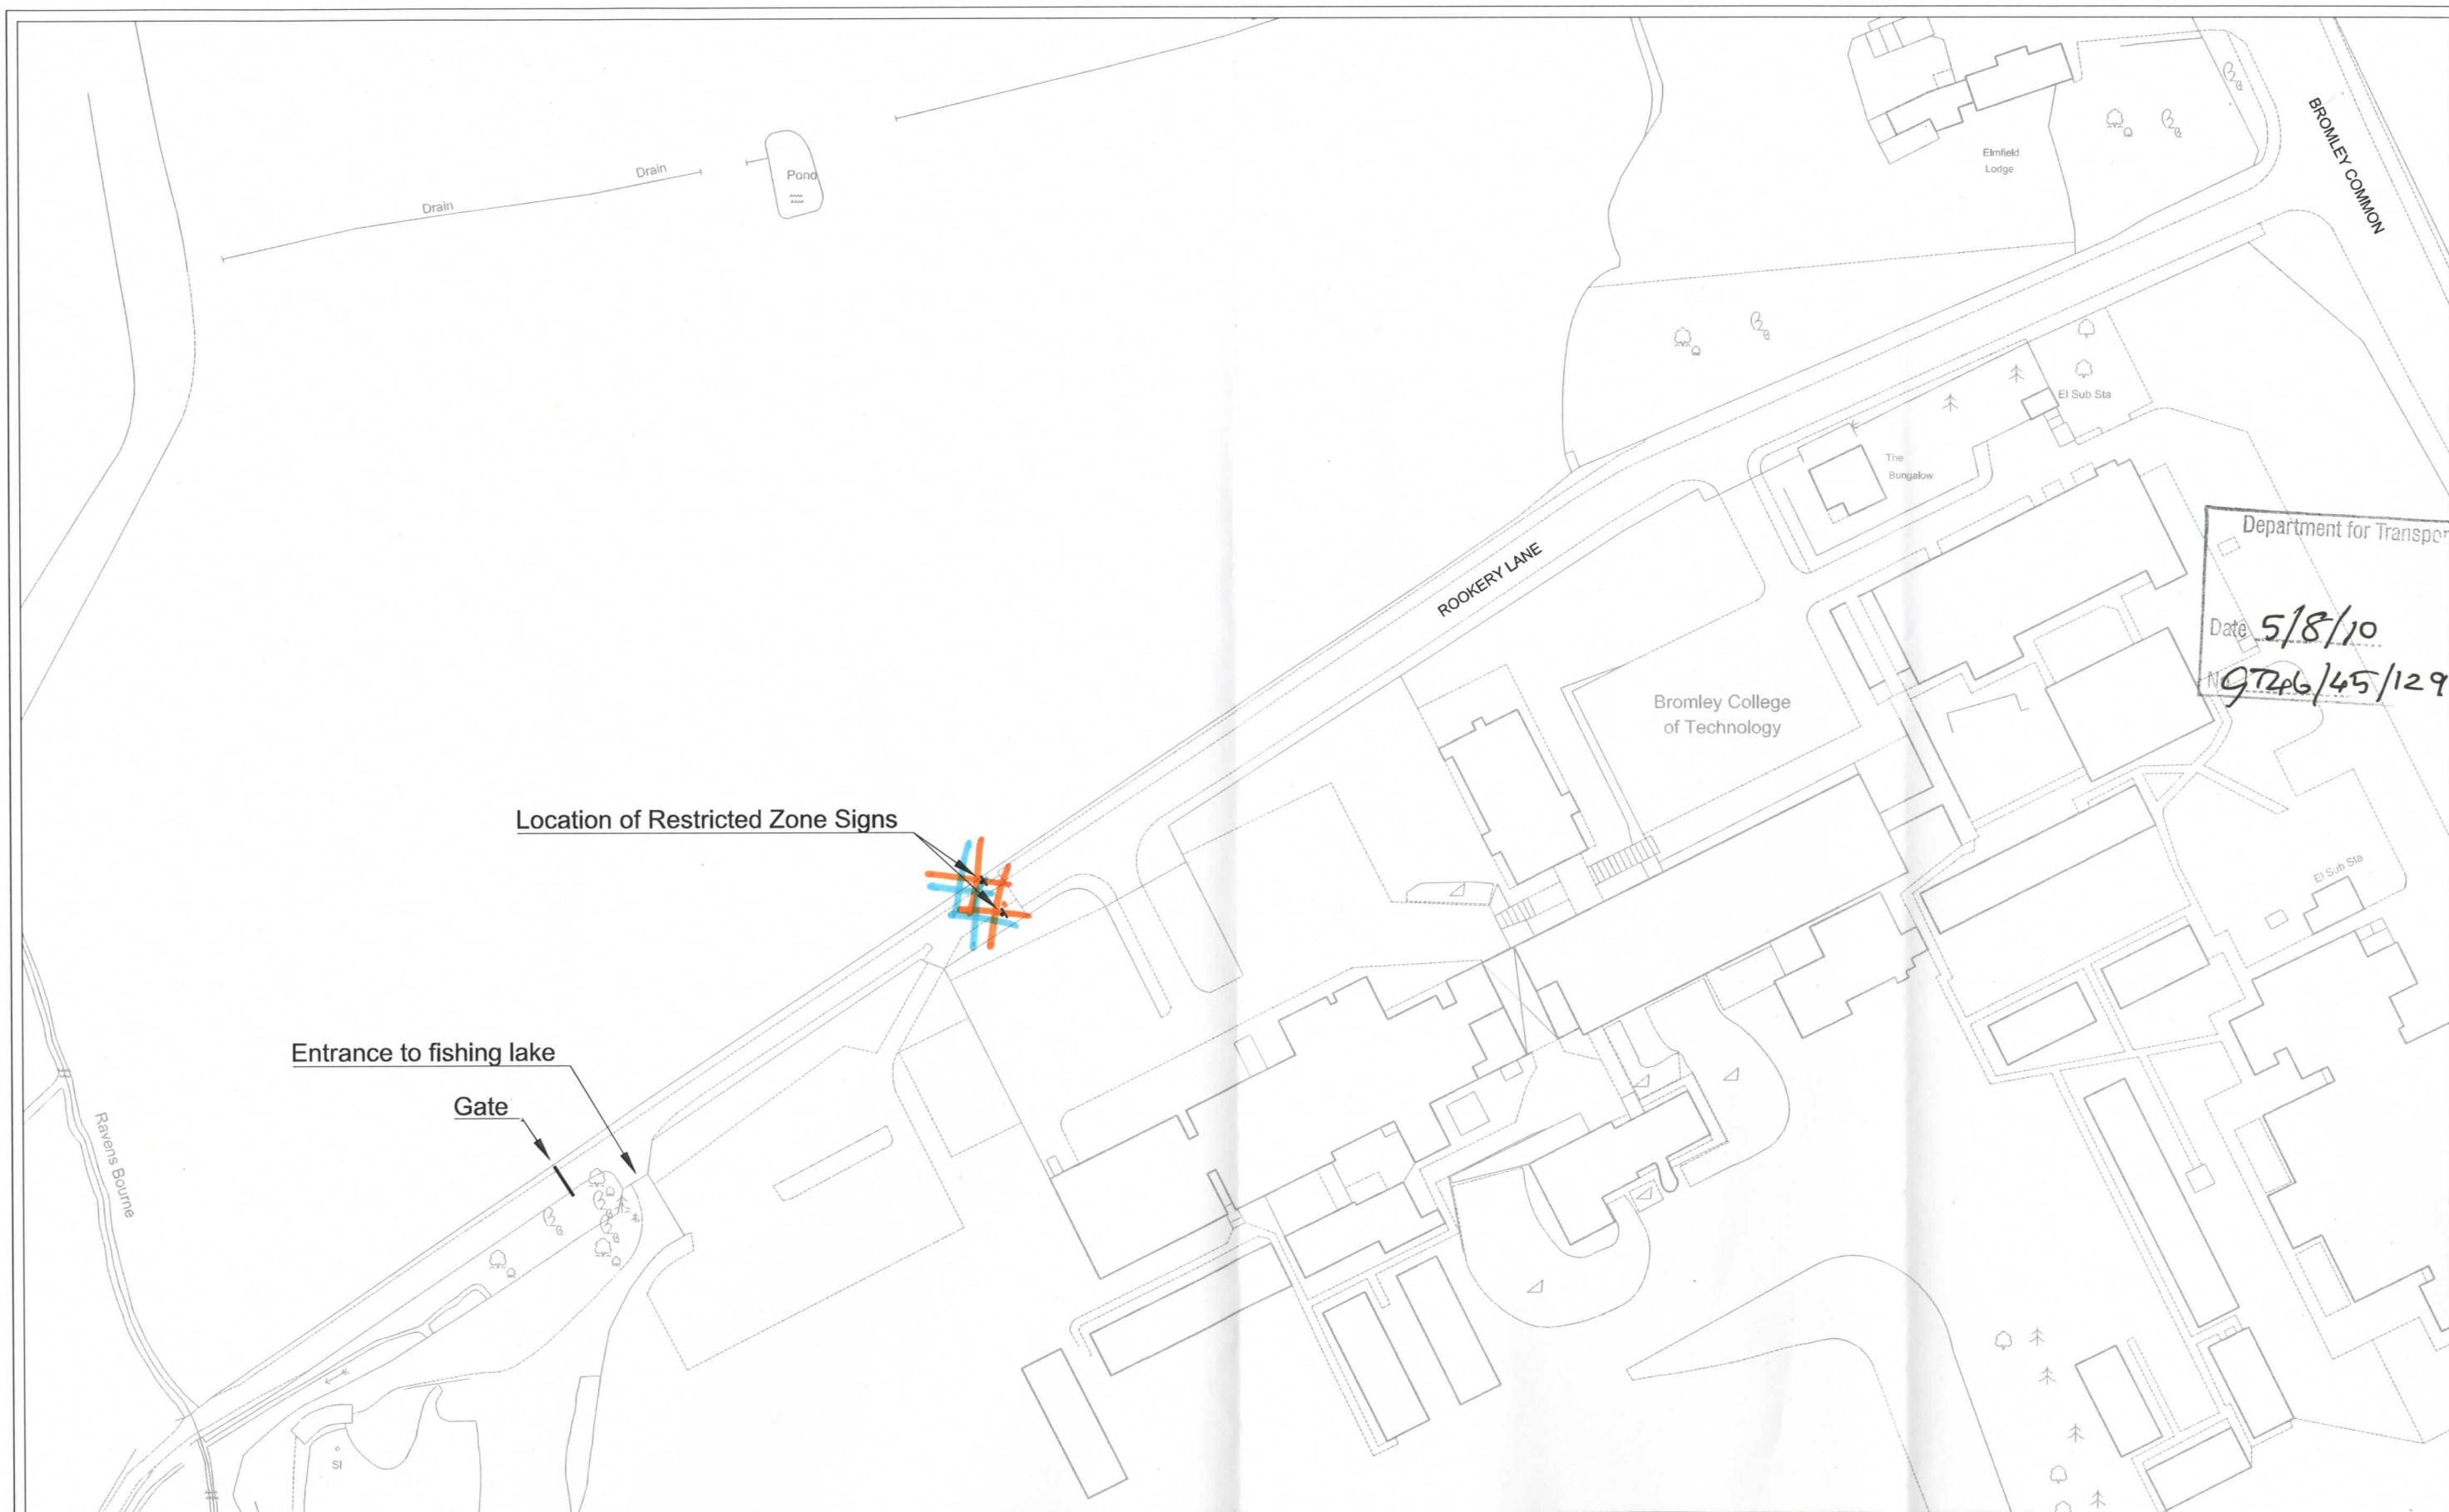

This map is reproduced from Ordnance Survey material with the permission of Ordnance Survey on behalf of the Controller of Her Majesty's Stationery Office Crown copyright. Unauthorised reproduction infringes Crown copyright and may lead to prosecution or civil proceedings. London Borough of Bromley Licence Number 100017661, 2009

	Environmental Services Civic Centre, Stockwell Close, Tel : 020 8464 - 3333 Fax : 020 8313 - 4555 Email : www.bromley.gov.uk	Job ROOKERY LANE, BROMLEY LOCATION OF RESTRICTED ZONE SIGNS		Title														
Nigel Davies Director of Environmental Services		Scale @ A3 1:1000	Date 17/05/10	Checked LA	By ST	Drawing Number ESD-10644-1	Revision -	-	-	<table border="1"> <thead> <tr> <th>Rev</th> <th>Date</th> <th>Description</th> <th>By</th> </tr> </thead> <tbody> <tr> <td> </td> <td> </td> <td> </td> <td> </td> </tr> </tbody> </table>	Rev	Date	Description	By				
Rev	Date	Description	By															

Before using this drawing, confirm that it has not been superseded.

NOTES: 1. The legend is from the Transport Heavy alphabet at the x-heights shown.

- [illegible]

24 min

NP 663.2

Before using this drawing, confirm that it has not been superseded.

© CROWN COPYRIGHT



NOTES: 1. The legend is from the Transport Heavy alphabet at the x-heights shown where shown. See sheet 1 for other x-heights.

2. The tile outlines do not form part of the signs.

3. COLOURS : Background ----- WHITE
Legend & Borders ----- BLACK
Roundel & Bar ----- RED
Roundel Background ---- BLUE


4. DIMENSIONS : All dimensions are based on the smaller x-heights and shall be varied proportionally for the larger sign size.

5. See sheet 1 for other dimensions.

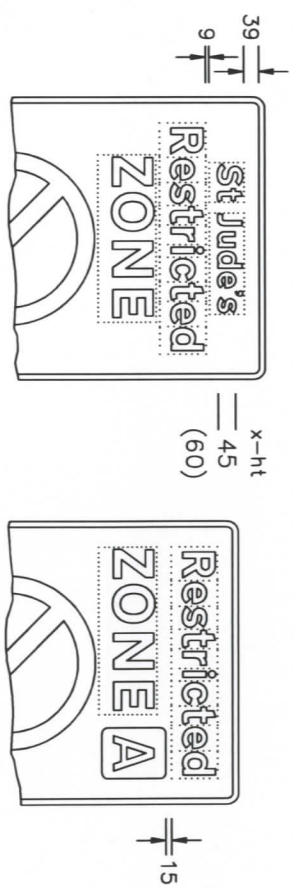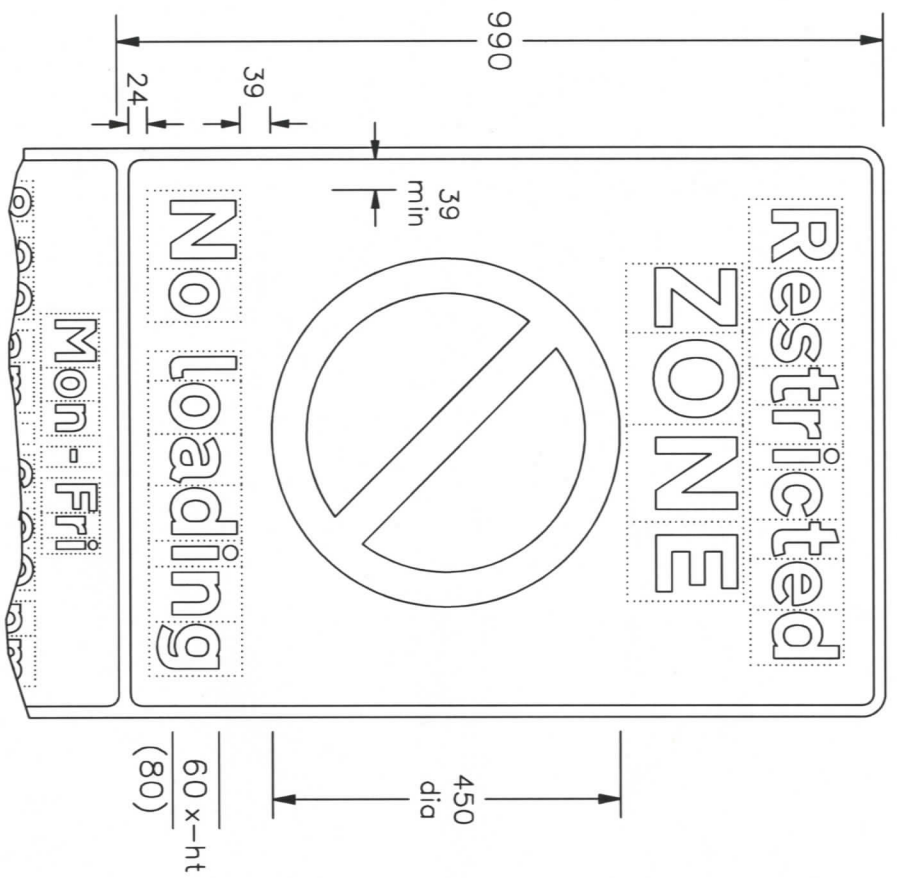

TYPICAL CODE IDENTIFIER

NOTE:-
The character shown is from the Transport Medium alphabet. The character and the patch may be varied in size and may be in any contrasting colours.

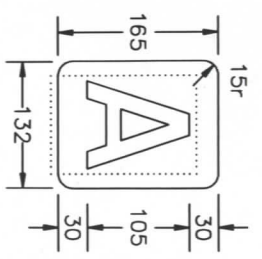

<p>Department for Transport</p>	<p>Title: Regulatory Signs</p> <p>ENTRANCE TO RESTRICTED PARKING ZONE (variants)</p>	<p>Issue: A: 31.8.07 B: C:</p> <p>Date: 31.8.07</p> <p>Drawn by: L.W. Approved by: R.M.</p>	<p>Dimensions: MILLIMETRES</p>	<p>Drawing No. NP 663.2 Sheet 2 of 2</p>
--	--	---	------------------------------------	--

Before using this drawing, confirm that it has not been superseded.



© CROWN COPYRIGHT

NOTES: – 1. The legends are from the Transport Heavy alphabet at the x-heights shown.

2. The roundel dimensions are proportional to those shown on drawing P 636.

3. The tile outlines do not form part of the signs.

4. COLOURS : Backgrounds ----- WHITE
 Legends, Borders & Diagonal Bars --- BLACK
 Roundels & Symbols ----- GREY

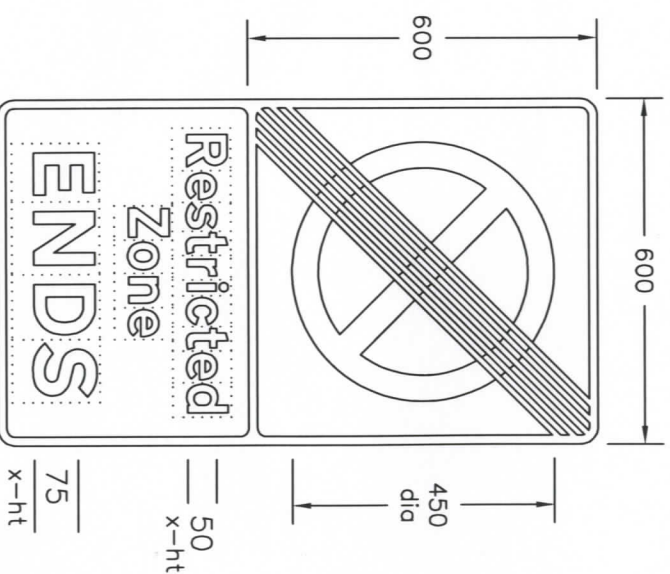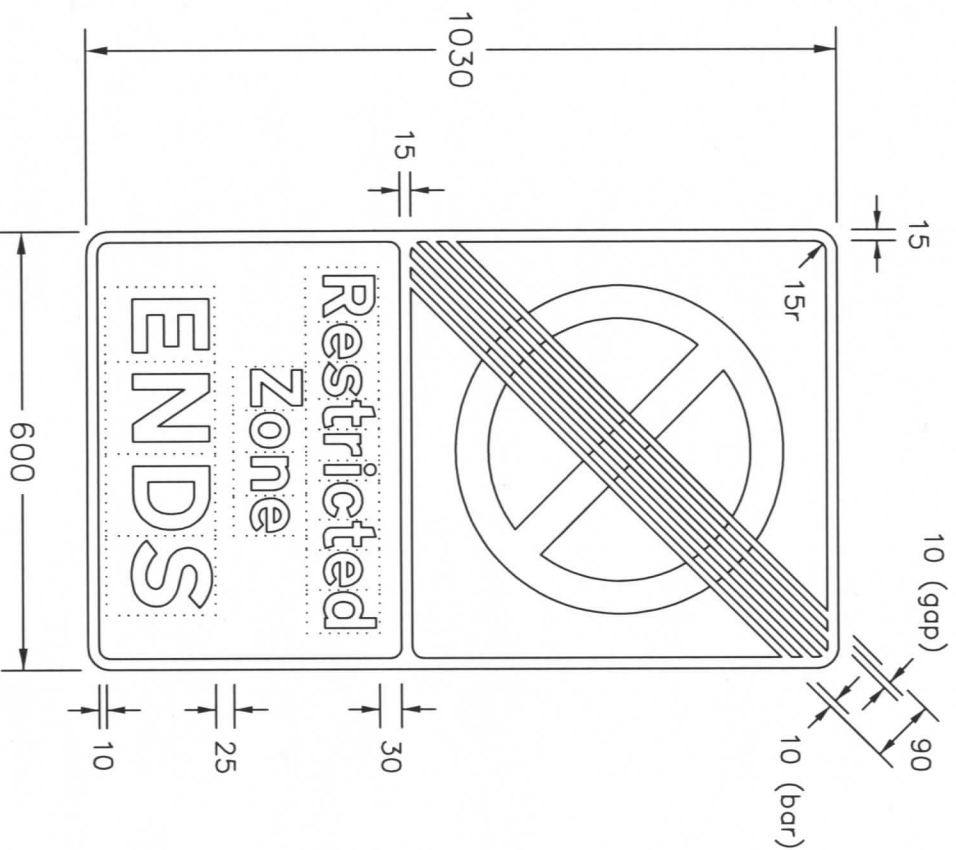

NP664x1

Department for
Transport

Title:

Regulatory Signs

RESTRICTED ZONE ENDS

Issue: Date:

A: 14.12.06
 B:
 C:

Drawn by:

L.W.
 Approved by:
 R.M.

Dimensions:

MILLIMETRES

Drawing No.

NP 664.1