



GT50/076/0003

**ROAD TRAFFIC REGULATION ACT 1984 - SECTIONS 64 AND 65  
AUTHORISATION OF TRAFFIC SIGNS AND SPECIAL DIRECTIONS**

The Secretary of State for Transport, in exercise of his powers under Sections 64 and 65 of the Road Traffic Regulation Act 1984, and of all other powers enabling him in that behalf, for the purpose of informing road users of a tram and bus lane on Tamworth Road, Croydon, hereby:-

1. authorises the erection at or within 5 metres of the site marked "A" on the attached plan numbered GT50/076/0003-1 of a traffic sign (hereinafter referred to as "the authorised sign A") conforming as to size, colour and character with that shown at A in the attached set of drawings numbered GT50/076/003-2; and
2. authorises the erection at or within 5 metres of the site marked "B" on the said plan of a traffic sign (hereinafter referred to as "the authorised sign B") conforming as to size, colour and character with that shown at B in the said set of drawings; and
3. authorises the erection at or within 5 metres of the site marked "C" on the said plan of a traffic sign (hereinafter referred to as "the authorised sign C") conforming as to size, colour and character with that shown at C in the said set of drawings; and
4. authorises the erection at or within 5 metres of the site marked "D" on the said plan of a traffic sign (hereinafter referred to as "the authorised sign D") conforming as to size, colour and character with that shown at D in the said set of drawings; and



GT50/076/0003

5. directs that, notwithstanding the provisions of Direction 25 of the Traffic Signs General Directions 2002 (Part II of SI 2002/3113, "the 2002 Directions"), the authorised sign A may be used with the road marking to diagram 1010 in Schedule 6 to the Traffic Signs Regulations 2002 (Part I of SI 2002/3113, "the 2002 Regulations"), laid diagonally across the carriageway; and
6. directs that, notwithstanding the provisions of Direction 25 of the Traffic Signs General Directions 2002 (Part II of SI 2002/3113, "the 2002 Directions"), the authorised signs B, C and D may be used with the road marking to diagram 1049 in Schedule 6 to the 2002 Regulations; and
7. directs that it is a condition of this authorisation that the authorised signs A, B, C and D may be placed only to indicate the effect of a corresponding Traffic Order; and
8. directs, without prejudice to any statutory provision to the like effect, that it is a condition of this authorisation that the erection of the authorised signs A, B, C and D at or near the said sites shall continue to have effect only until such day as may be appointed by one month's notice given by the Secretary of State in writing to the traffic authority for the removal or alteration of the authorised signs A, B, C and D and on that day the said authorisation shall, without prejudice to the giving of any further authorisation or direction, cease to have effect.

The provisions of Regulations 12, 18 and 19 of the 2002 Regulations shall apply to the authorised sign A in the same manner as they apply to the sign to diagram 958 in Schedule 5 to those Regulations



GT50/076/0003


The provisions of Regulations 12, 18 and 19 of the 2002 Regulations shall apply to the authorised sign B in the same manner as they apply to the sign to diagram 2115 in Schedule 7 to those Regulations

The provisions of Regulations 12, 18 and 19 of the 2002 Regulations shall apply to the authorised sign C in the same manner as they apply to the sign to diagram 959 in Schedule 7 to those Regulations


The provisions of Regulations 12, 18 and 19 of the 2002 Regulations shall apply to the authorised sign D in the same manner as they apply to the sign to diagram 953 in Schedule 5 to those Regulations

Dated 2 September 2011

Signed by authority of the Secretary of State

 


A Delegated Official of the Department for Transport

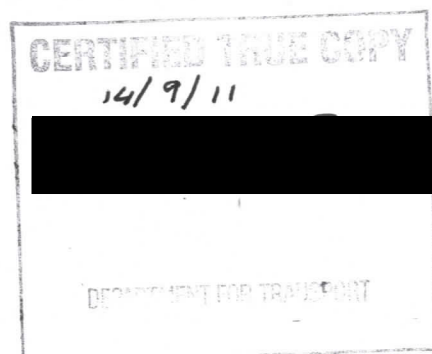



Department for Transport  
Date 2/09/2011  
No. CTS0/076/003-1

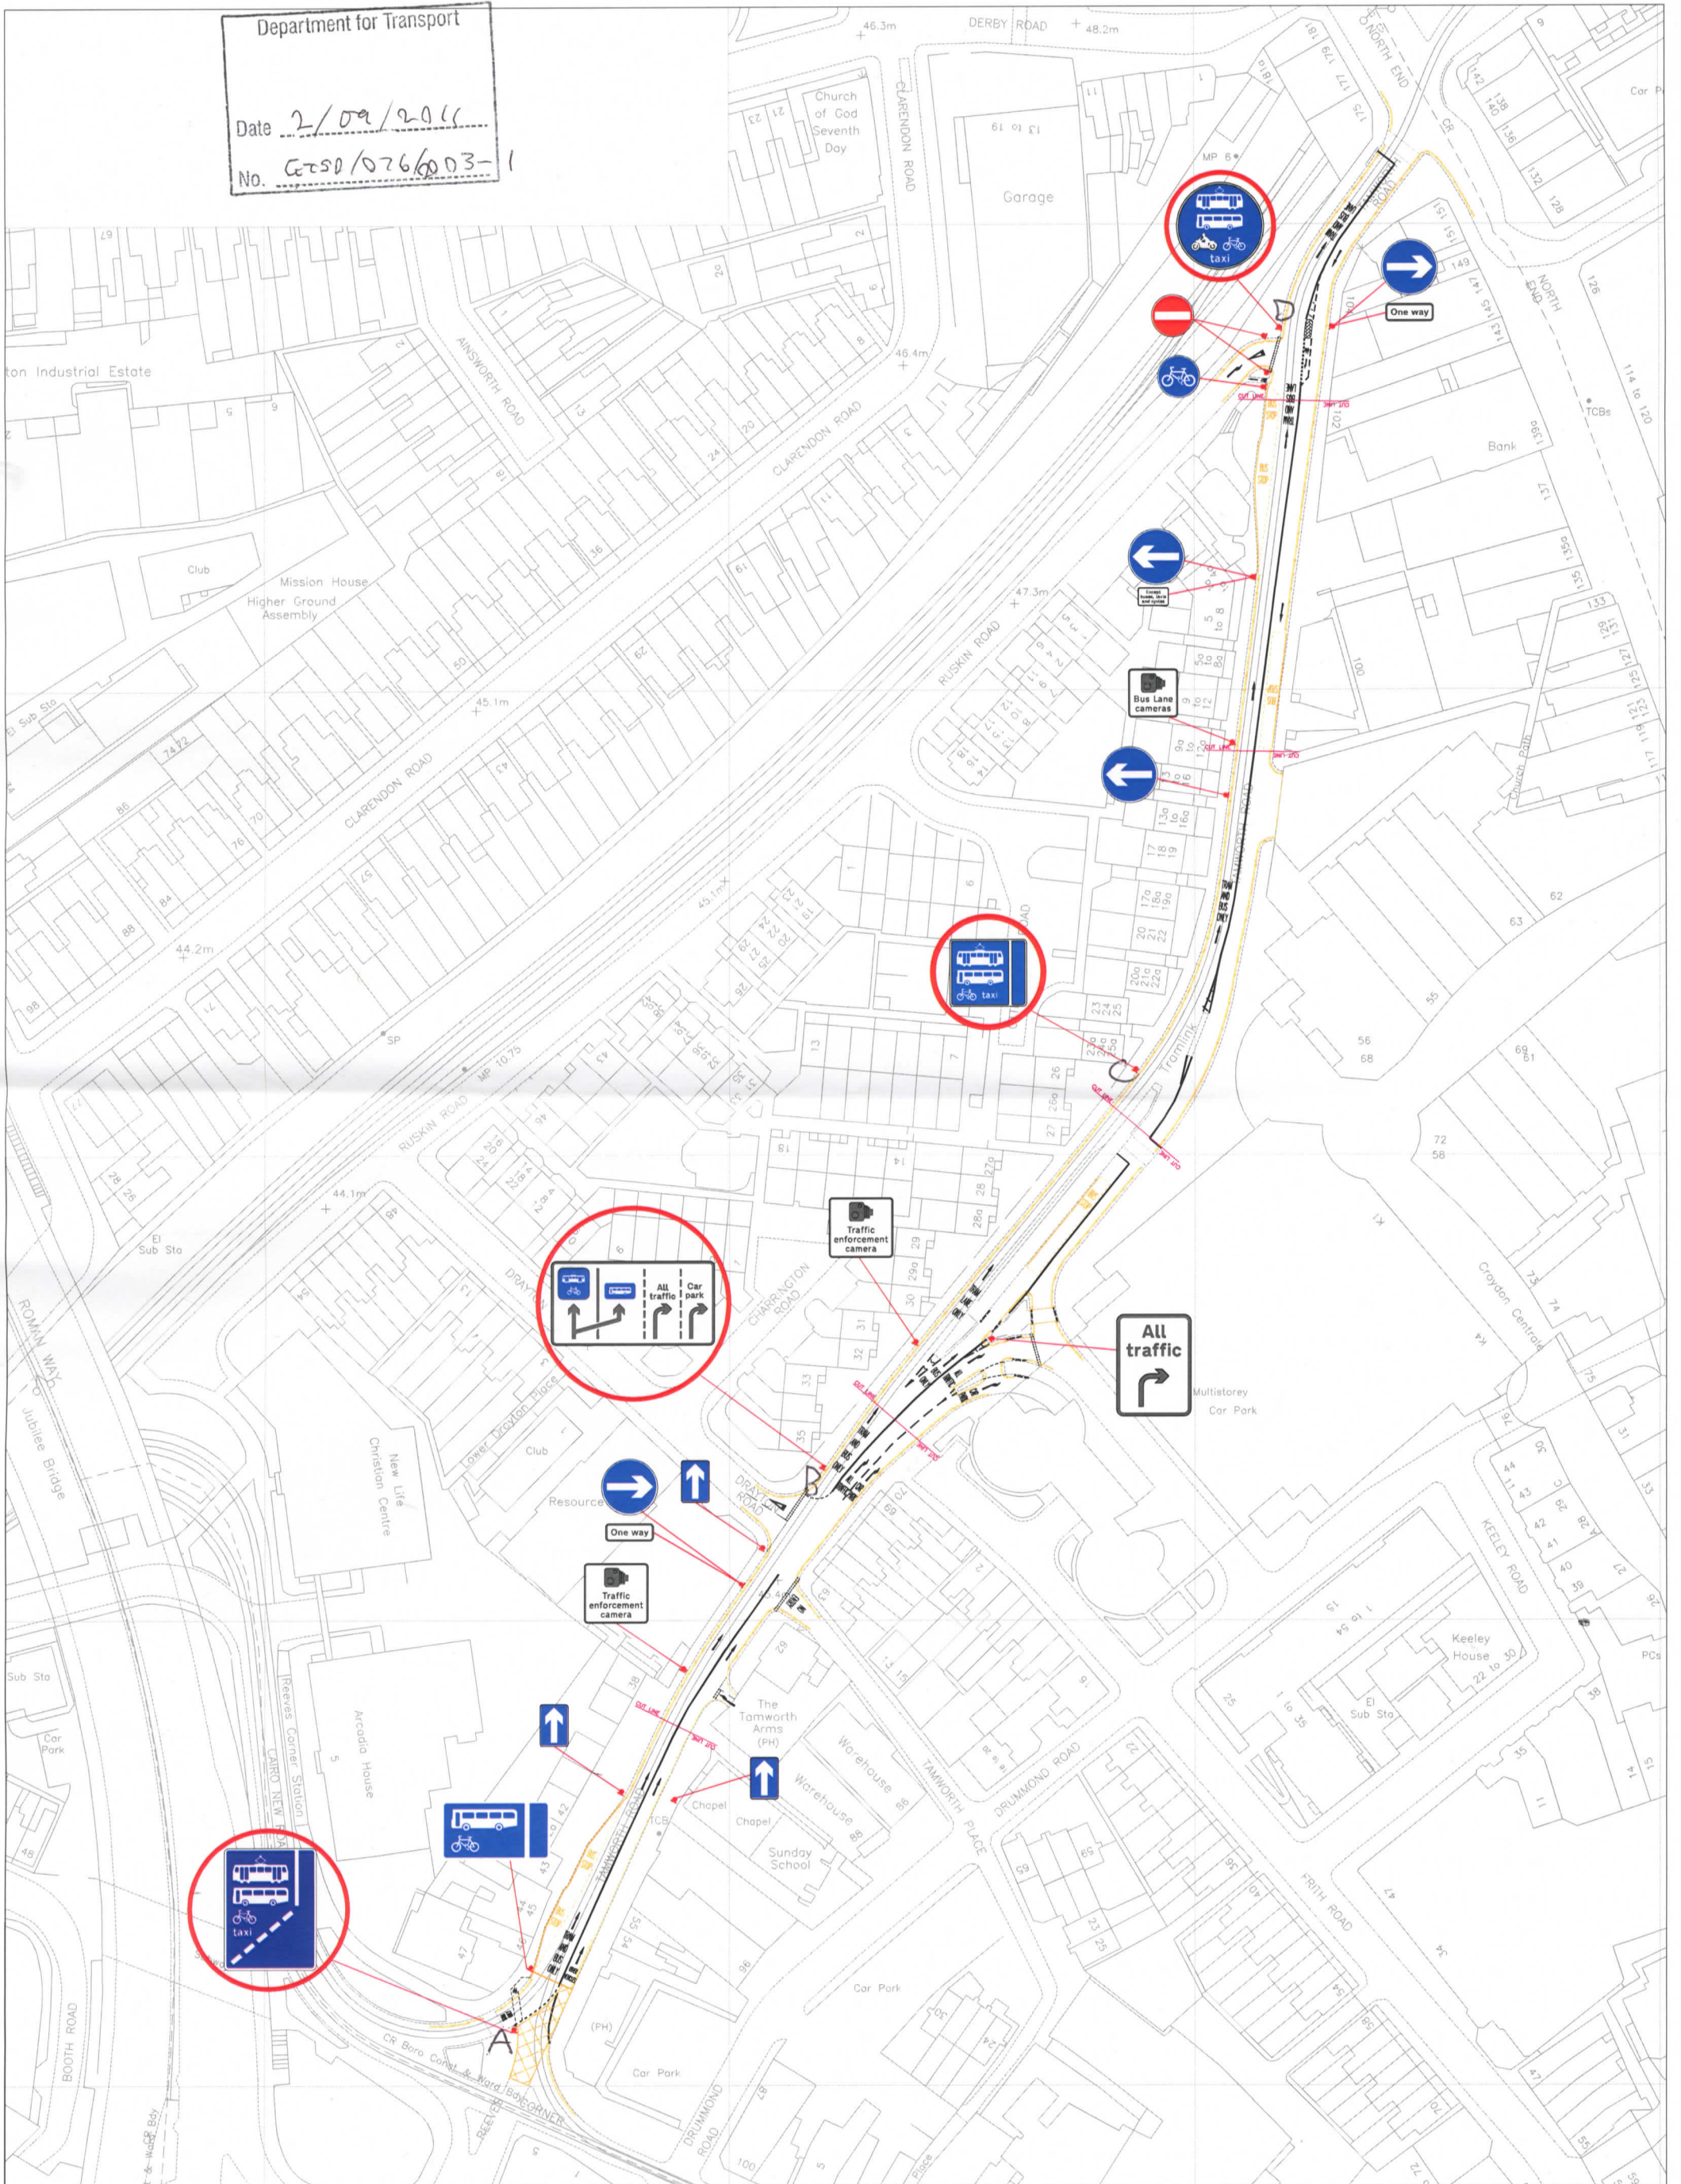

<b>Scheme Name</b> Tamworth Road	<b>Drawing Title</b> DfT Sign and Carriageway Markings Authorisation	<b>CROYDON COUNCIL</b> Department of Planning, Regeneration & Conservation Executive Director, Emma Peters	<b>Scale</b> 1:600 Economy & Sustainability Traffic & Engineering	<b>Drawn By</b> F.S.F.	<b>Date</b> 1:4:11 <b>Drawing No</b> HS/SA/A1/01/RevD
-------------------------------------	--	---	--	---------------------------	--




Department for Transport

Date 2/9/2011

No. G250/076/0003-2



Scheme Ref. Tamworth Road		
Sign	Ref. 001	x-height 50.0
Letter colour WHITE		SIGN FACE
Background	BLUE	Width 825mm
Border	WHITE	Height 1088mm
Material	Class RA2 (12899-1:2007)	Area 0.66sq.m

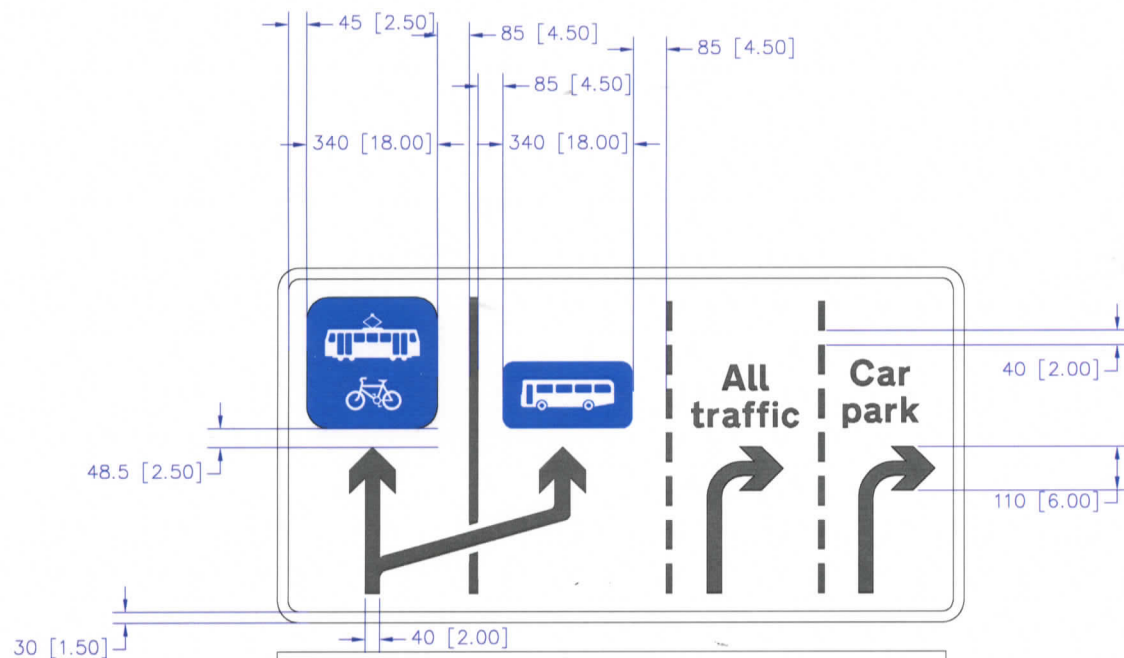

Scheme Ref. Tamworth Road			
Sign	Ref. Lane Destination	x-height	75.0
Letter colour	BLACK	SIGN FACE	
Background	WHITE	Width	1770mm
Border	BLACK	Height	915mm
Material	Class RA2 (12899-1:2007)	Area	1.62sq.m



B

Scheme Name  
Tamworth Road

Drawing Title  
Lane Destination Sign

**CROYDON COUNCIL**  
Department of Planning  
Regeneration & Conservation  
Executive Director: Emma Peters

Drawn by F.S.F

Scale 1:700

Date 1:4:11

Economy & Sustainability

Drawing No.

Traffic Engineering

HS/SA/A3/04



C

Scheme Ref. Tamworth road			
Sign	Ref.	x	x-height 50.0
Letter colour WHITE			SIGN FACE
Background	BLUE		Width 825mm
Border	WHITE		Height 719mm
Material	Class RA2 (12899-1:2007)		Area 0.37sq.m



D

Scheme Ref. Tamworth Road			
Sign	Ref. 004	x-height	50.0
Letter colour	WHITE	SIGN FACE	
Background	BLUE	Width	750mm
Border	WHITE	Height	750mm
Material	Class RA2 (12899-1:2007)	Area	0.55sq.m