



GT50/114/0003

**ROAD TRAFFIC REGULATION ACT 1984 – SECTIONS 64 AND 65
AUTHORISATION OF TRAFFIC SIGNS AND SPECIAL DIRECTIONS**

The Secretary of State for Transport, in exercise of his powers under Sections 64 and 65 of the Road Traffic Regulation Act 1984, and of all other powers enabling him in that behalf, for the purpose of informing road users of access restrictions and the presence of contra-flow cycles in Horsemarket, Kettering , hereby: -

1. authorises the erection at or within 5 metres of the sites indicated schematically on the attached plan numbered GT50/114/0003 of a traffic sign (hereinafter referred to as “the authorised sign”) conforming as to size, colour and character with that shown on the attached working drawing numbered NP960.2; and
2. directs that, notwithstanding the provisions of Direction 18 of the Traffic Signs General Directions 2002 (Part II of SI 2002/3113), the authorised sign may be used with the road marking shown in diagram 1057 in Schedule 6 to the Traffic Signs Regulations 2002 (Part I of SI 2002/3113, “the 2002 Regulations”); and
3. directs that it is a condition of this authorisation that the authorised sign may be placed only to indicate the effect of a corresponding Traffic Regulation Order; and



GT50/114/0003

4. directs, without prejudice to any statutory provision to the like effect, that it is a condition of this authorisation that the erection of the authorised sign at or near the said sites shall continue to have effect only until such day as may be appointed by one month's notice given by the Secretary of State in writing to the traffic authority for the removal or alteration of the authorised sign and on that day the said authorisation shall, without prejudice to the giving of any further authorisation or direction, cease to have effect.

The provisions of Regulations 12, 18 and 19 of the 2002 Regulations shall apply to the authorised sign in the same manner as they apply to the sign shown in diagram 960.1 in Schedule 5 to those Regulations.

Dated... 4 February2011

Signed by authority of the Secretary of State



...
A Grade 7 Official of the Department for Transport



Drawing No.
NP 960.2

Related Drawing
S 24

© CROWN COPYRIGHT. This drawing must NOT be reproduced.

- NOTES:— 1. Details of the cycle symbol are on dwg. S 24.
2. The outline of the tile does not form part of the sign.
3. COLOURS:— BS.873:Part 6
Symbol, Border
and Arrows ----- WHITE
Background ----- BLUE
4. Dimensions are shown in stroke widths (one quarter of notional x-heights). The Table of Sign Sizes shows the actual sign sizes in millimetres.

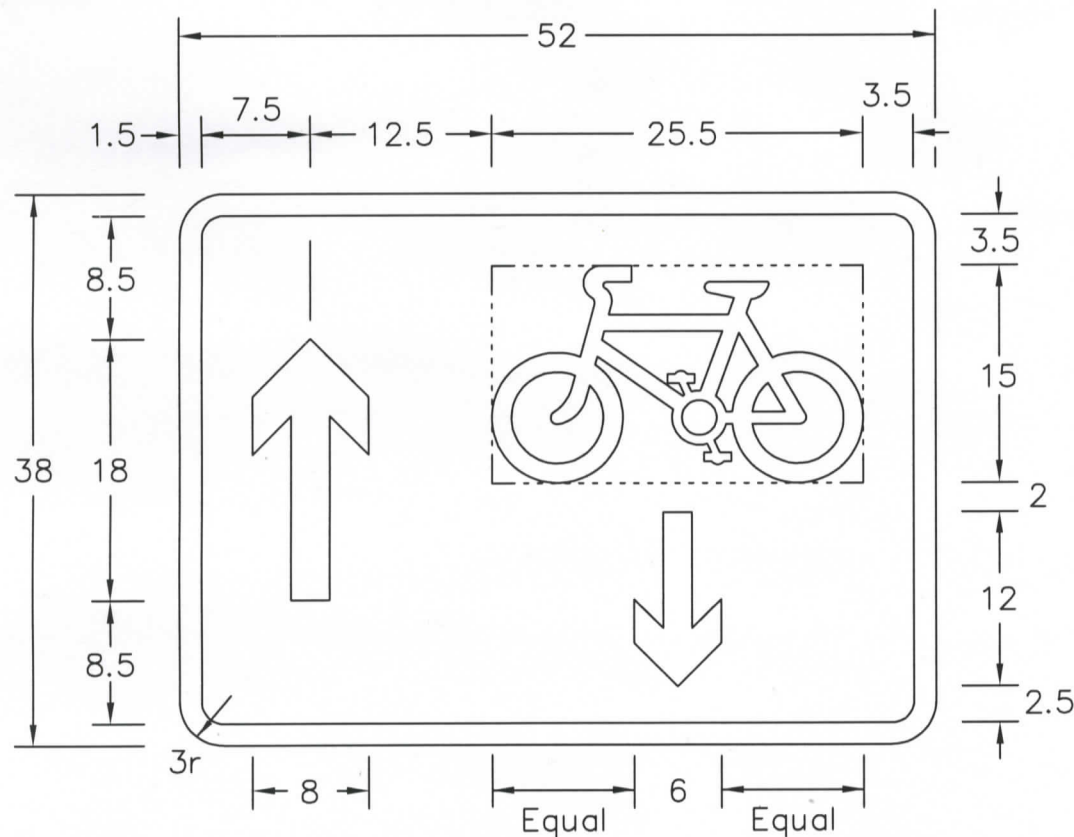


TABLE OF SIGN SIZES (mm)		
Stroke Widths	12.5	15
Width of Sign	650	780
Height of Sign	475	570

NP960x2

Before using this drawing, confirm that it has not been superseded.



Title: Regulatory Sign
CONTRA-FLOW CYCLES

Issue: Date:
A: 5.12.95
B:
C:


Drawn by: R.M.
Approved by: R.M.

Dimensions:
SEE
NOTE 4

Drawing No.
NP 960.2

NOTES:

1. SIGNAGE NOT RELEVANT TO THE AUTHORISATION HAS BEEN OMITTED FOR CLARITY. FULL SIGNAGE IS COVERED ON DRAWING D12315-T-861.
2. SIGN FACE AND POST INDICATIONS ARE NOT TO SCALE.
3. SIGNS TO DIAGRAM NP960.2 ARE SPECIFIED AT THE LARGER PRESCRIBED SIZE (780x570mm) TO ENSURE CONSPICUITY.
4. ● ■ INDICATE STREET LIGHTING COLUMNS.

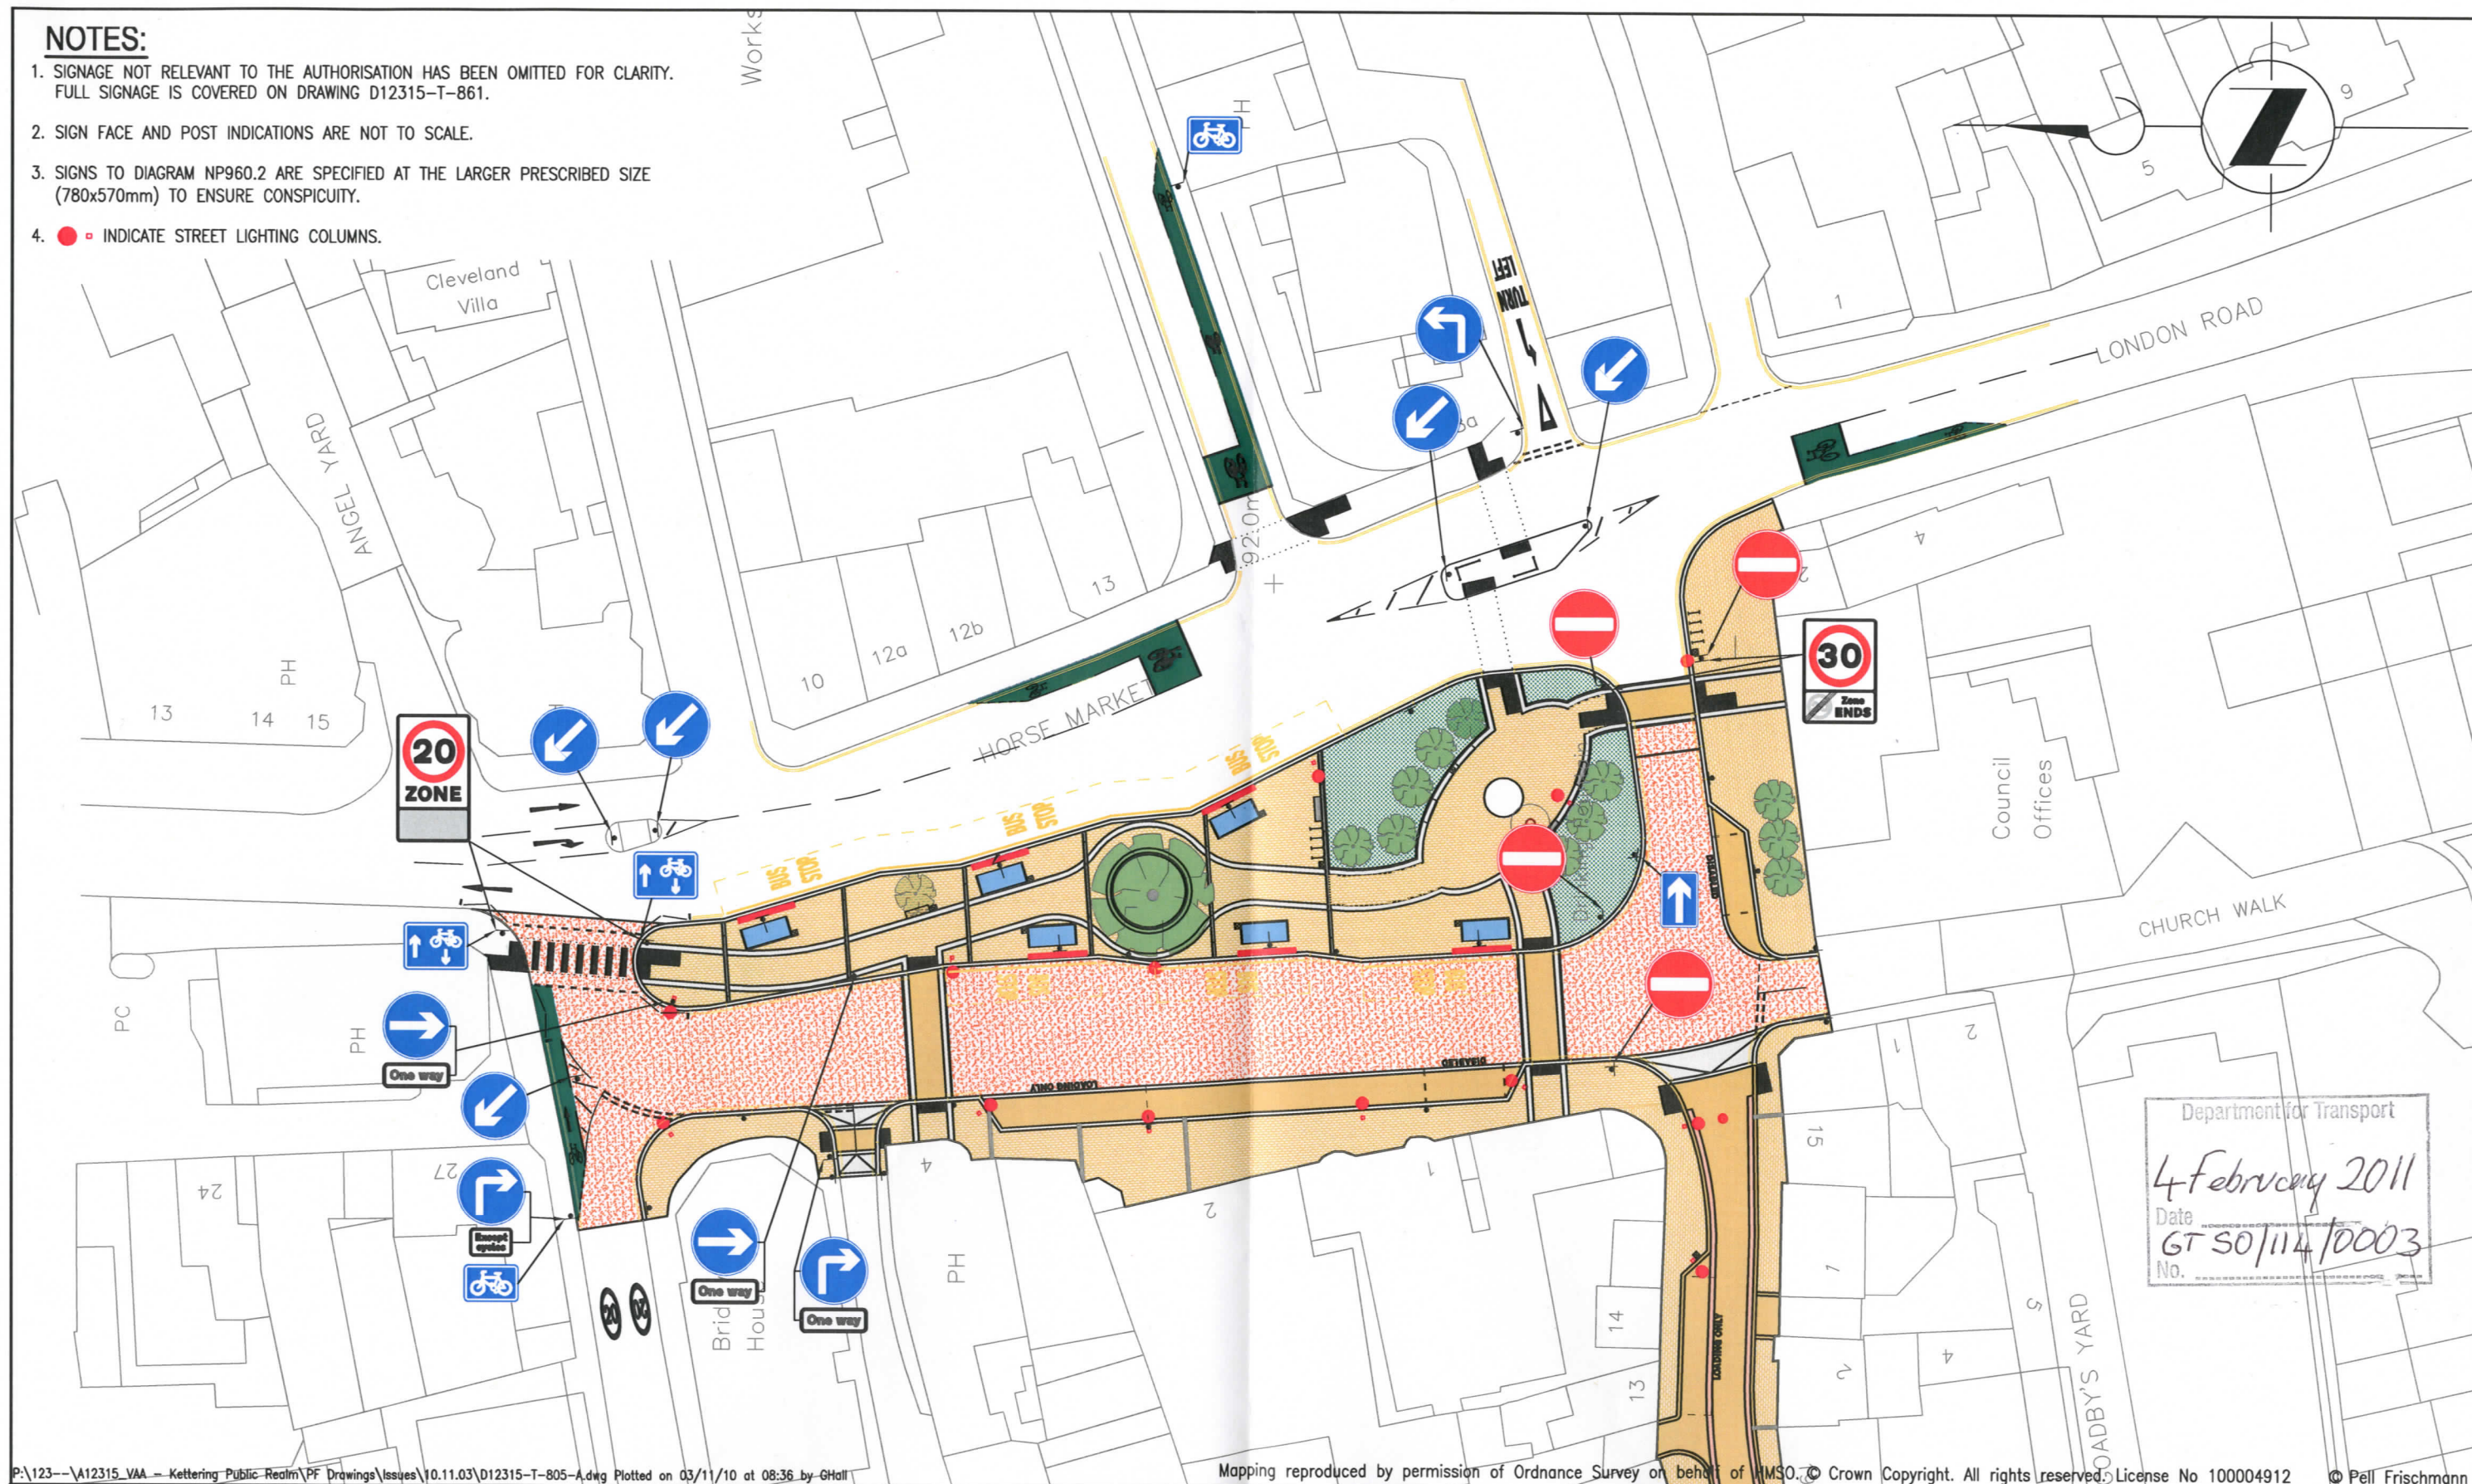

Department for Transport
 4 February 2011
 Date
 GT 50/114/0003
 No.

P:\123--\A12315_VAA - Kettering Public Realm\PF Drawings\Issues\10.11.03\12315-T-805-A.dwg Plotted on 03/11/10 at 08:36 by GHall

Mapping reproduced by permission of Ordnance Survey on behalf of HMSO. © Crown Copyright. All rights reserved. License No 100004912 © Pell Frischmann

Pell Frischmann

5 MANCHESTER SQUARE LONDON W1U 3PD

Telephone +44 (0)20 7486 3661
 Email: pflondon@pellfrischmann.com
 www.pellfrischmann.com

Project

**KETTERING BOROUGH COUNCIL
 PUBLIC REALM WORKS
 PHASES 2 AND 3**

Drawing Title

**SUMMARY HORSE MARKET SIGNAGE FOR THE SPECIAL
 AUTHORISATION FOR THE USE OF ADVISORY CONTRA-FLOW CYCLE SIGNS
 AS SPECIFIED IN DFT WORKING DRAWING NP 960.2**

Name	Date	Scale
Drawn	GRH	03.11.10
Designed	CJO	03.11.10
Checked	AT	03.11.10
Approved	JAC	03.11.10

File No.	D12315-T-805-A.dwg
Drawing Status	FOR APPROVAL
Drawing No.	D12315-T-805
Revision	A