



GT50/13/0006

**ROAD TRAFFIC REGULATION ACT 1984 – SECTIONS 64 AND 65
AUTHORISATION OF TRAFFIC SIGNS AND SPECIAL DIRECTIONS**

The Secretary of State for Transport, in exercise of his powers under Sections 64 and 65 of the Road Traffic Regulation Act 1984 and of all other powers enabling him in that behalf, for the purpose of informing road users of resident permit holder parking places in Beck Lane, Laburnum Drive, Heather Road, Oak Bank, Myrtle Court and Longwood View, Bradford, hereby:-

1. authorises the erection at or within 5 metres of the sites marked with an orange cross in the attached set of plans numbered GT50/13/0006-1 of a traffic sign (hereinafter referred to as “the authorised sign”) conforming as to size, colour and character with that shown in the drawing numbered NP 434, save that a) the days of the week may be omitted or varied, b) the times of day may be omitted or varied and c) the permit identifier patch may be omitted or varied; and
2. directs that the sign shown in diagram 660 or 660.3 in Schedule 2 to the Traffic Signs Regulations 2002 (Part I of SI 2002/3113, “the 2002 Regulations”) may be erected in sufficient numbers to give adequate information to road users of the waiting restrictions in force within the said areas; and
3. directs that, notwithstanding the provisions of Direction 24(1) of the Traffic Signs General Directions 2002 (Part II of SI 2002/3113), road markings to diagrams 1017, 1018.1, 1028.4, 1032 and 1033 in Schedule 6 to the 2002 Regulations need not be used in conjunction with the sign to diagram 660 or 660.3 in Schedule 2 to those Regulations within the said areas; and




GT50/13/0006

4. directs that it is a condition of this authorisation that the authorised sign may be placed only to indicate the effect of a corresponding Traffic Regulation Order; and
5. directs, without prejudice to any statutory provision to the like effect, that it is a condition of this authorisation that the erection of the authorised sign at or near the said sites shall continue to have effect only until such day as may be appointed by one month's notice given by the Secretary of State in writing to the traffic authority for the removal or alteration of the authorised sign and on that day the said authorisation shall, without prejudice to the giving of any further authorisation or direction, cease to have effect.

The provisions of Regulations 12, 18 and 19 of the 2002 Regulations shall apply to the authorised sign in the same manner as they apply to the sign shown in diagram 660.3 in Schedule 2 to those Regulations.


Dated 22 February 2011

Signed by authority of the Secretary of State

 

A Grade 7 Official of the Department for Transport



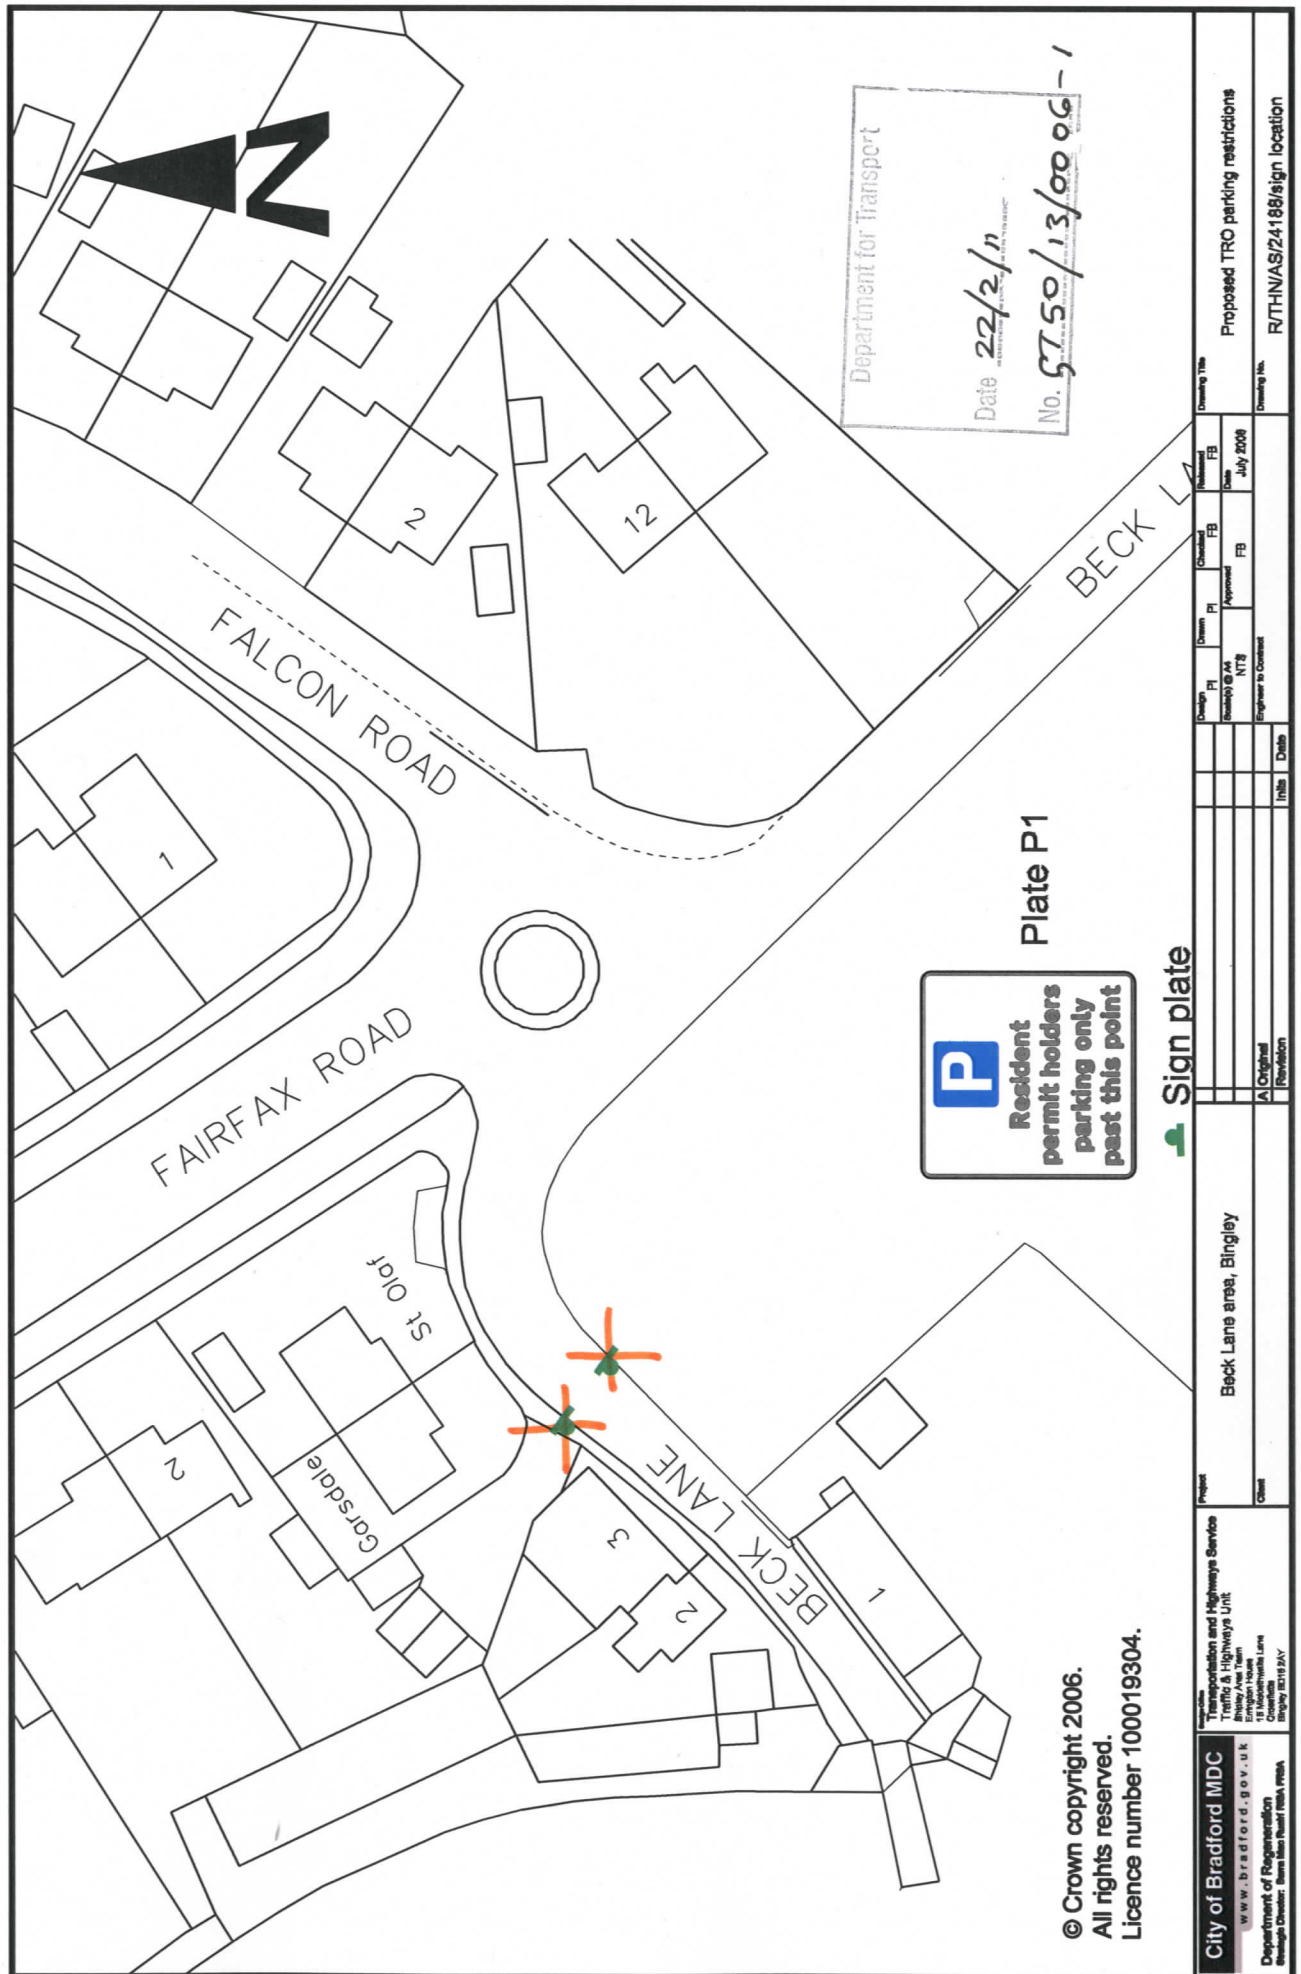





© Crown copyright
 2006.
 All rights reserved.
 Licence number
 100019304.

Existing sign faces at S1 and S2 to be removed and replaced with new signs.

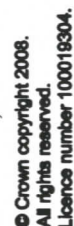


City of Bradford MDC
www.bradford.gov.uk
Department of Regeneration
Portfolio Director: Maria Meehan MA FRSA

**Transportation and Highways Service
Traffic & Highways Unit**
Shipley Area Team
Errington House
15 Mickletwaite Lane
Crossfields
Bingley BD16 2AY

BINGLEY HINTERLAND TRO

[illegible]

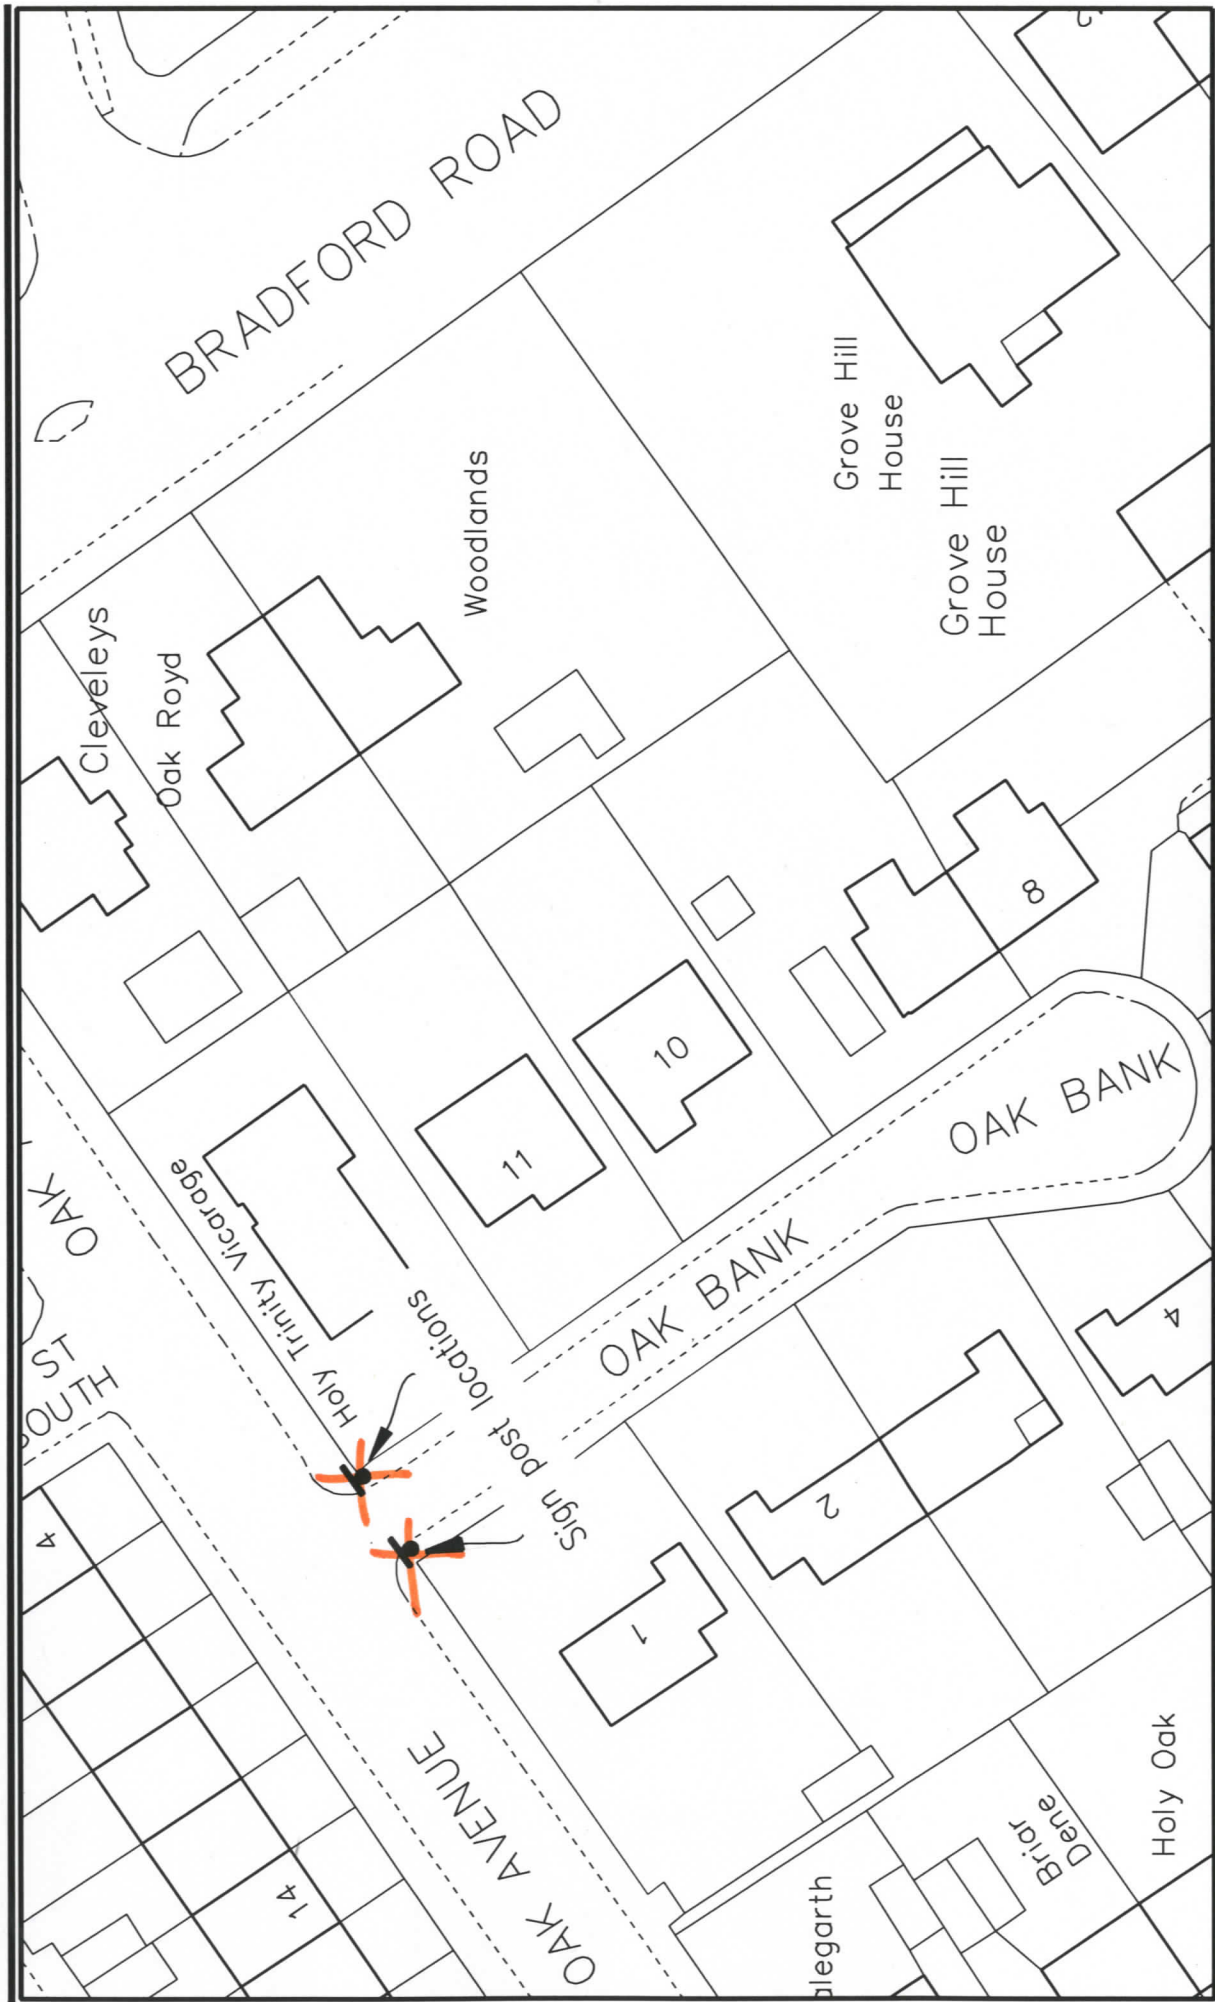

S. J. Barton BSc CEng MICE MHT		S. J. Barton BSc CEng MICE MHT			



Drawing No. NP 434 Sheet 1 of 2		Related Drawing S 43		Before using this drawing, confirm that it has not been superseded.	
Department for Transport		Title: PERMIT PARKING PAST THIS POINT		Regulatory Signs	
Issue: A: 11.05.07 B: C:		Date: 11.05.07		Drawn by: L.W. Approved by: R.M.	
Dimensions: SEE NOTE 5		Drawing No. NP 434		Sheet 1 of 2	

NOTES: 1. The legend is from the Transport Heavy alphabet at the x-height shown.

2. Details of the 'p' symbol are given on drawing S 43.

3. The tile outlines do not form part of the sign.

4. COLOURS : Background ----- WHITE
Legend & Border ---- BLACK
'p' symbol ----- WHITE
'p' Tile ----- BLUE

5. DIMENSIONS : x-height are in millimetres, other dimensions are in stroke widths. (4sw = x-ht)

Drawing No. NP 434 Sheet 2 of 2			Related Drawing S 43			Before using this drawing, confirm that it has not been superseded.			© CROWN COPYRIGHT								
Drawing No. NP 434 Sheet 2 of 2			Title: Regulatory Signs PERMIT PARKING PAST THIS POINT			Issue: Date: A: 11.5.07 B: C:			Drawn by: L.W. Approved by: R.M.			Dimensions: SEE NOTE 5			Drawing No. NP 434 Sheet 2 of 2		
NOTES: 1. The legend is from the Transport Heavy alphabet at the x-height shown.			2. Details of the 'p' symbol are given on drawing S 43.			3. The tile outlines do not form part of the sign.			4. COLOURS : Background ----- WHITE Legend & Border ---- BLACK 'p' symbol ----- WHITE 'p' Tile ----- BLUE			5. DIMENSIONS : x-heights are in millimetres, other dimensions are in stroke widths. (4sw = x-ht)			6. See sheet 1 for other dimensions and details of permit patch.		
