



GT50/160/0004

**ROAD TRAFFIC REGULATION ACT 1984 – SECTIONS 64 AND 65
AUTHORISATION OF TRAFFIC SIGNS AND SPECIAL DIRECTIONS**

The Secretary of State for Transport, in exercise of his powers under Sections 64 and 65 of the Road Traffic Regulation Act 1984 and of all other powers enabling him in that behalf, for the purpose of informing road users of a Restricted Zone in Godalming Town Centre, Godalming, Surrey, hereby:-

1. authorises the erection at or within 5 metres of the sites indicated "Entry sign" on the attached plan numbered GT50/160/0004 of a traffic sign (hereinafter referred to as "the authorised sign A") conforming as to size, colour and character with that shown on the attached drawing numbered NP663.2, save that the times of operation may be varied; and
2. authorises the erection at or within 5 metres of the sites indicated "Repeater sign" on the said plan of a traffic sign (hereinafter referred to as "the authorised sign B") conforming as to size, colour and character with that shown on the attached drawing numbered NP637.4, save that the times of operation may be varied; and
3. authorises the erection at or within 5 metres of the sites indicated "Exit sign" on the said plan of a traffic sign (hereinafter referred to as "the authorised sign C") conforming as to size, colour and character with that shown on the attached drawing numbered NP664.1; and
4. directs that the authorised sign B may be placed without the road markings to diagram 1017 in Schedule 6 of the Traffic Signs Regulations 2002 (Part I of SI 2002/3113 "the 2002 Regulations"); and



GT50/160/0004

5. directs, that it is a condition of this authorisation that the authorised sign A, the authorised sign B and the authorised sign C only be placed to indicate the effect of a corresponding Traffic Regulation Order; and
6. directs, without prejudice to any statutory provision to the like effect, that it is a condition of this authorisation that the placing of the authorised sign A, the authorised sign B and the authorised sign C at or near the said sites shall continue to have effect only until such day as may be appointed by one month's notice given by the Secretary of State in writing to the traffic authority for the removal or alteration of the authorised sign A, the authorised sign B and the authorised sign C and on that day the said authorisation shall, without prejudice to the giving of any further authorisation or direction, cease to have effect.

The provisions of Regulations 12, 18 and 19 of the 2002 Regulations shall apply to the authorised sign A in the same manner as they apply to the sign shown in diagram 663.1 in Schedule 2 to those Regulations.

The provisions of Regulations 12, 18 and 19 of the 2002 Regulations shall apply to the authorised sign B in the same manner as they apply to the sign shown in diagram 637.2 in Schedule 2 to those Regulations.

The provisions of Regulations 12, 18 and 19 of the 2002 Regulations shall apply to the authorised sign C in the same manner as they apply to the sign shown in diagram 664 in Schedule 2 to those Regulations.

Dated... 20 May2011

Signed by authority of the Secretary of State


.....
A Delegated Official of the Department for Transport

CERTIFIED TRUE COPY

DEPARTMENT FOR TRANSPORT

Before using this drawing, confirm that it has not been superseded.




- NOTES: 1. The legend is from the Transport Heavy alphabet at the x-heights shown.
2. The tile outlines do not form part of the signs.
3. COLOURS : Background ----- WHITE
Legend & Borders ----- BLACK
Roundel & Bar ----- RED
Roundel Background ----- BLUE
4. DIMENSIONS : All dimensions are based on the smaller x-heights and shall be varied proportionally for the larger sign size.
5. See sheet 2 for 'No loading' and other variants. See section 12 in Chapter 7 of the Traffic Signs Manual for further details of time plate design.

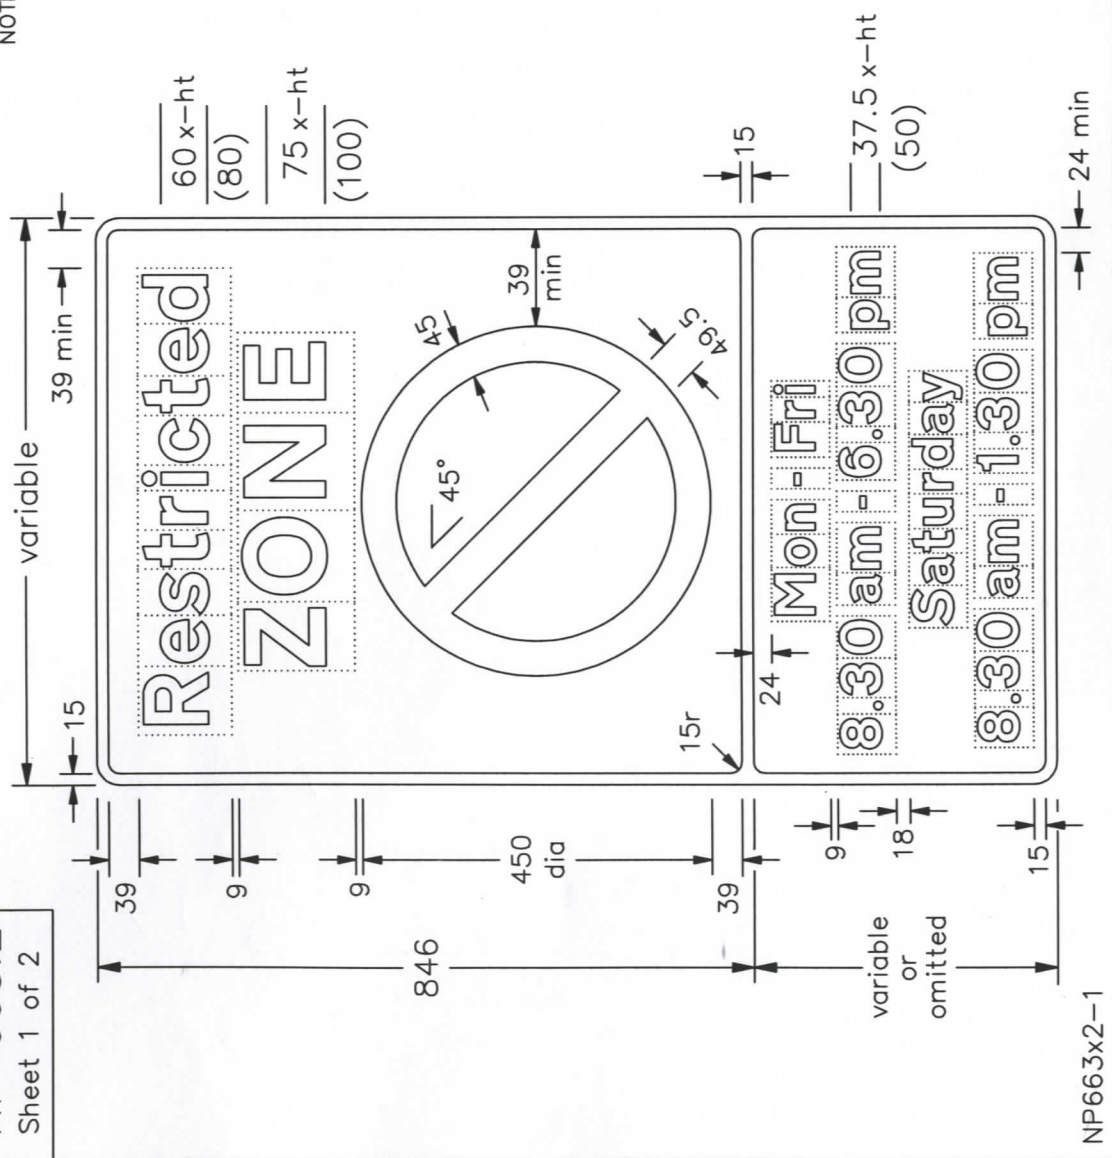

NP663x2-1

Department for Transport	Title: Regulatory Signs ENTRANCE TO RESTRICTED PARKING ZONE	Issue: Date: 31.8.07 A: L.W. B: Approved by: C: R.M.	Dimensions: MILLIMETRES	Drawing No. NP 663.2 Sheet 1 of 2
------------------------------------	---	---	----------------------------	---

- NOTES: 1. The legend is from the Transport Heavy alphabet at the x-heights shown where shown. See sheet 1 for other x-heights.
2. The tile outlines do not form part of the signs.
3. COLOURS : Background ----- WHITE
Legend & Borders ----- BLACK
Roundel & Bar ----- RED
Roundel Background ----- BLUE
4. DIMENSIONS : All dimensions are based on the smaller x-heights and shall be varied proportionally for the larger sign size.
5. See sheet 1 for other dimensions.

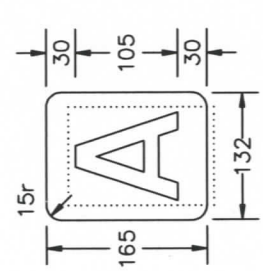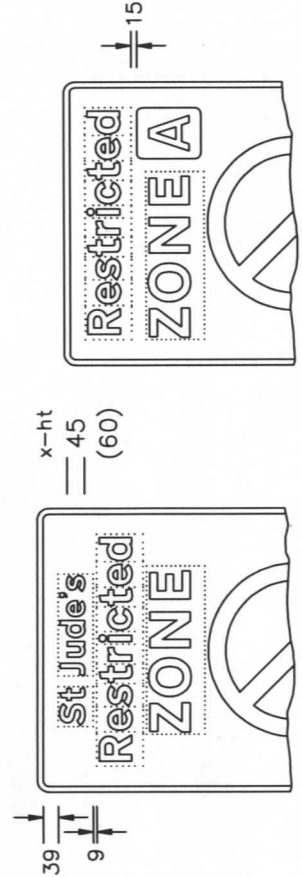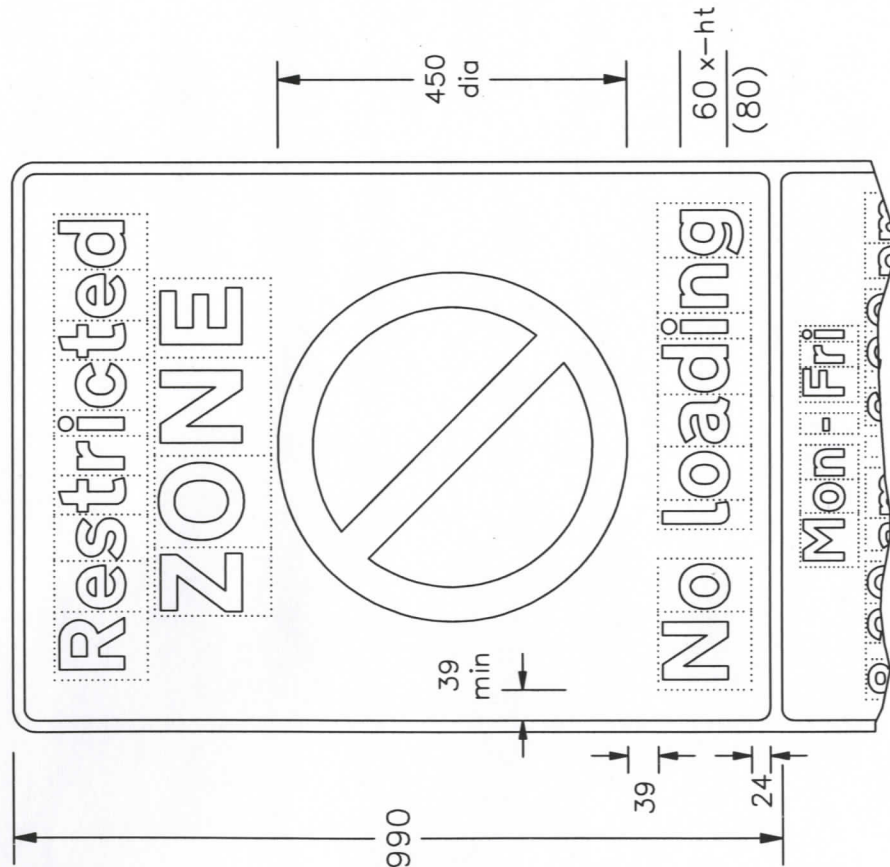

TYPICAL CODE IDENTIFIER

NOTE: -
The character shown is from the Transport Medium alphabet. The character and the patch may be varied in size and may be in any contrasting colours.

NP663x2-2

Department for Transport	Title: Regulatory Signs ENTRANCE TO RESTRICTED PARKING ZONE (variants)	Issue: Date: A : 31.8.07 B : C :	Drawn by : L.W. Approved by : R.M.	Dimensions: MILLIMETRES	Drawing No. NP 663.2 Sheet 2 of 2

NOTES: 1. The legend is from the Transport Heavy alphabet at the x-height shown.




2. The dimensions of the roundel are proportional to those shown on drawing P 636.

3. The tile outlines do not form part of the signs.

4. COLOURS : Background (No waiting panel) --- YELLOW
Background (No loading panel) --- WHITE
Legends & Borders --- BLACK
Roundel & Bar --- RED
Roundel background --- BLUE

5. DIMENSIONS : x-height is in millimetres, other dimensions are in stroke widths. (4sw = x-height)

6. See sheet 2 for other variants.

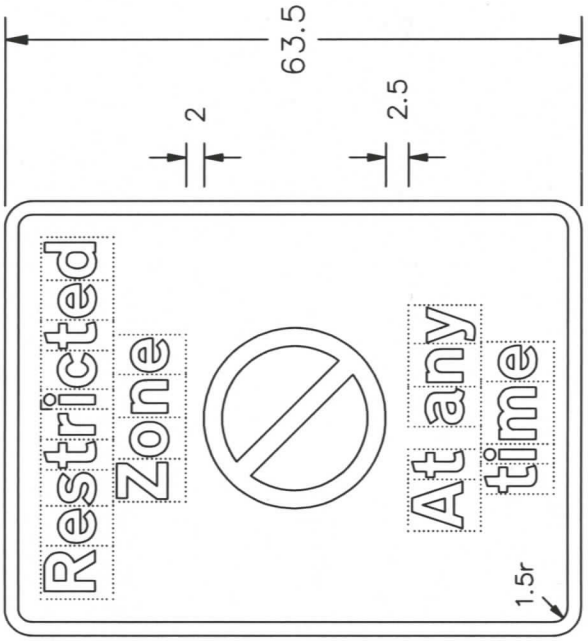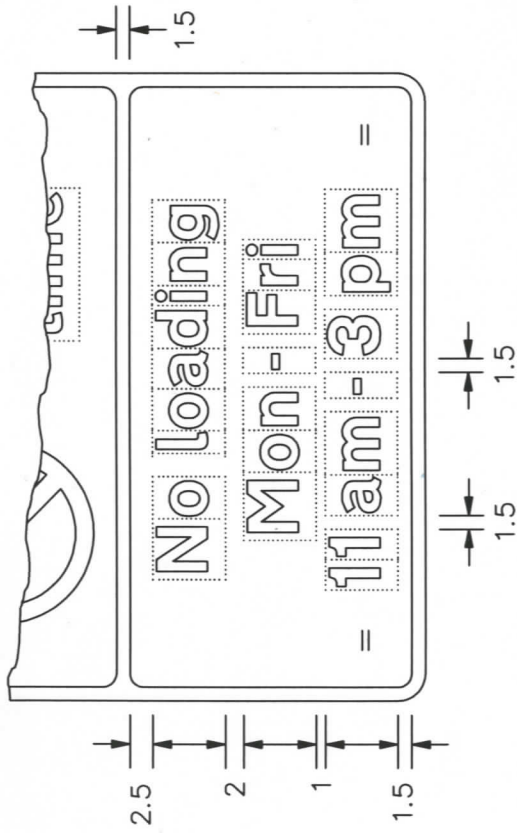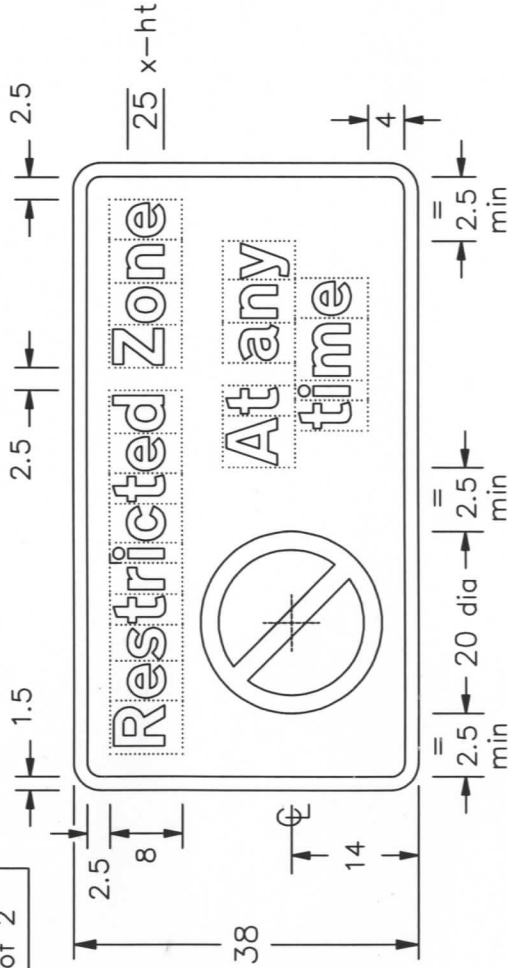

NP637x4-1

NOTES: 1. The legend is from the Transport Heavy alphabet at the x-height shown.

2. The dimensions of the roundel are proportional to those shown on drawing P 636.



3. The tile outlines do not form part of the signs.

4. COLOURS : Background (No waiting panel) --- YELLOW
Background (No loading panel) --- WHITE
Legends & Borders --- BLACK
Roundel & Bar --- RED
Roundel background --- BLUE

5. DIMENSIONS : x-height is in millimetres, other dimensions are in stroke widths. (4sw = x-height)

6. See section 12 in Chapter 7 of the Traffic Signs Manual for further details of time plate design.

7. See sheet 1 for other dimensions and variants.

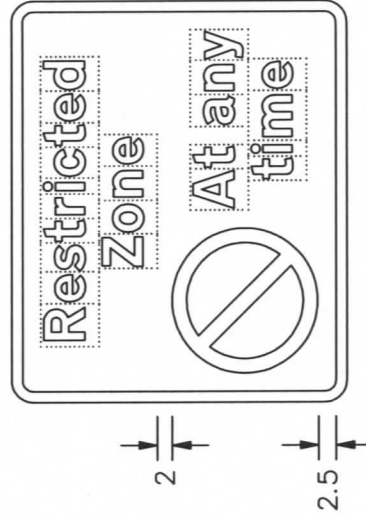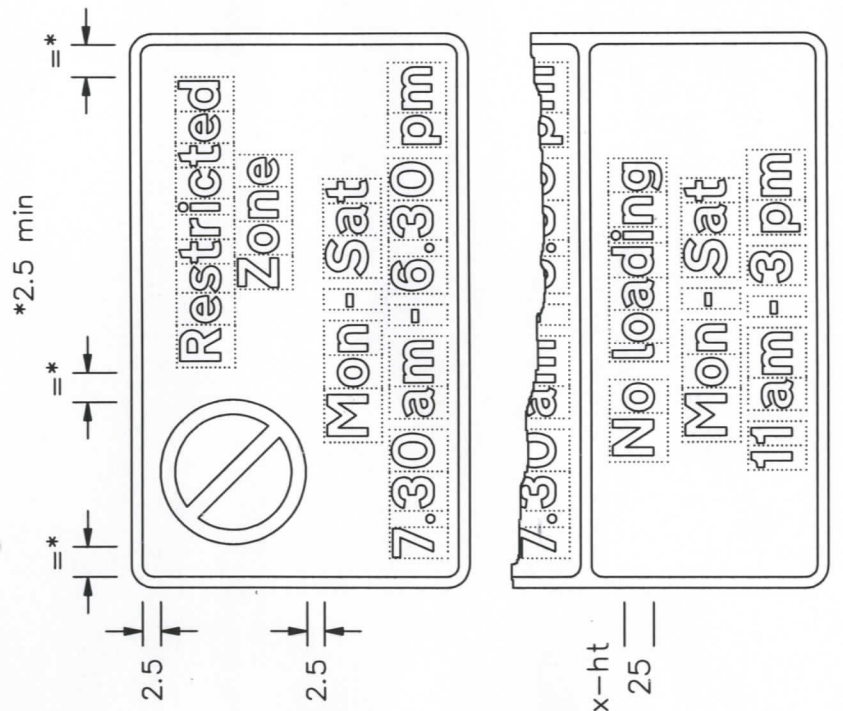

NP637x4-2

Department for
Transport

Title: Regulatory Signs
RESTRICTED ZONE
WAITING and LOADING PROHIBITION

Issue:	Date:
A:	31.8.07
B:	
C:	

Drawn by: L.W.
Approved by: R.M.

SEE
NOTE 5

Drawing No.



NP 637.4
Sheet 2 of 2

NOTES:— 1. The legends are from the Transport Heavy alphabet at the x-heights shown.

2. The roundel dimensions are proportional to those shown on drawing P 636.

3. The tile outlines do not form part of the signs.

4. COLOURS : Backgrounds ----- WHITE
 Legends, Borders & Diagonal Bars ----- BLACK
 Roundels & Symbols ----- GREY

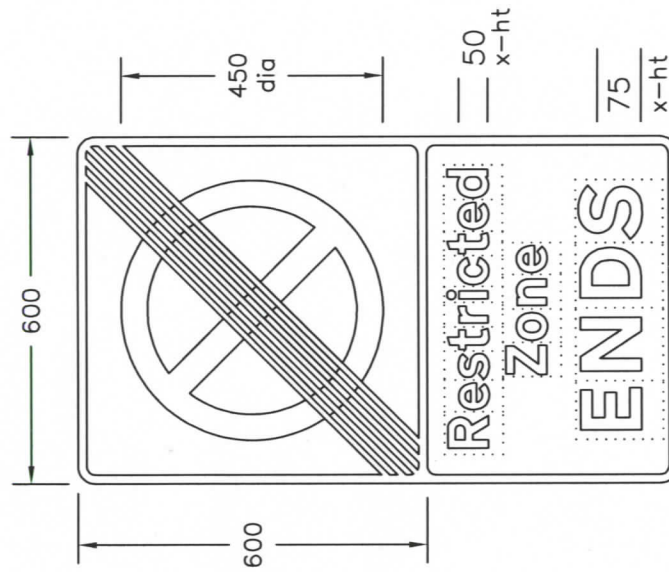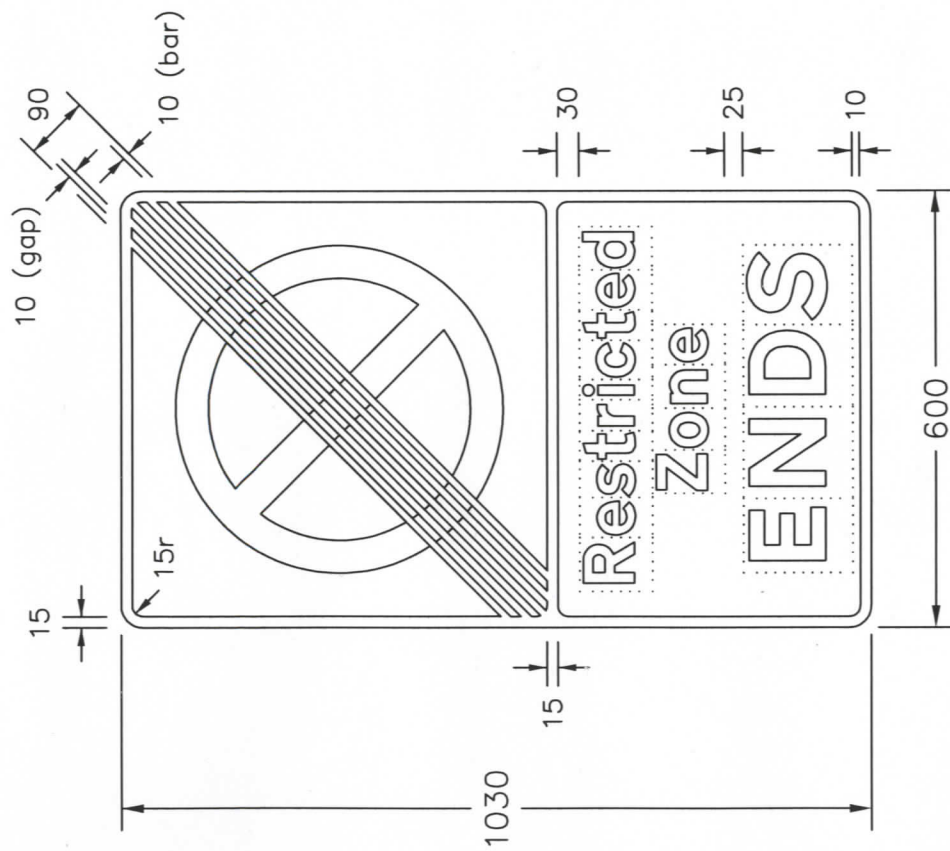

NP664x1

Department for
Transport

Regulatory Signs

RESTRICTED ZONE ENDS

Issue: Date:
A: 14.12.06

Drawn by :
L.W.

Approved by:
R.M.

Dimensions:
MILLIMETRES

Drawing No.

NP 664.1

Department for Transport
19 May 2011
Date
GT 50/160/0004
No.



Scheme Ref.	Ref.	ENTRY SIGN	x-height	75.0
Sign	Ref.	ENTRY SIGN	x-height	75.0
Letter colour	BLACK	SIGN FACE		
Background	WHITE	Width	750mm	
Border	BLACK	Height	1190mm	
Material	Class Ref 2 (12899-1:2001)	Area	0.90sq.m	

ENTRY SIGN




Scheme Ref.		
Sign	Ref. EXIT SIGN	x-height 75.0
Letter colour	BLACK	SIGN FACE
Background	WHITE	Width 650mm
Border	BLACK	Height 1090mm
Material	Class Ref 2 (12899-1:2001)	Area 0.71sq.m

EXIT SIGN



Scheme Ref.	
Sign Ref. REPEATER SIGN	x-height 25.0
Letter colour BLACK	SIGN FACE
Background YELLOW	Width 445mm
Border BLACK	Height 285mm
Material Class Ref 2 (12899-1:2001)	Area 0.13sq.m

REPEATER SIGN

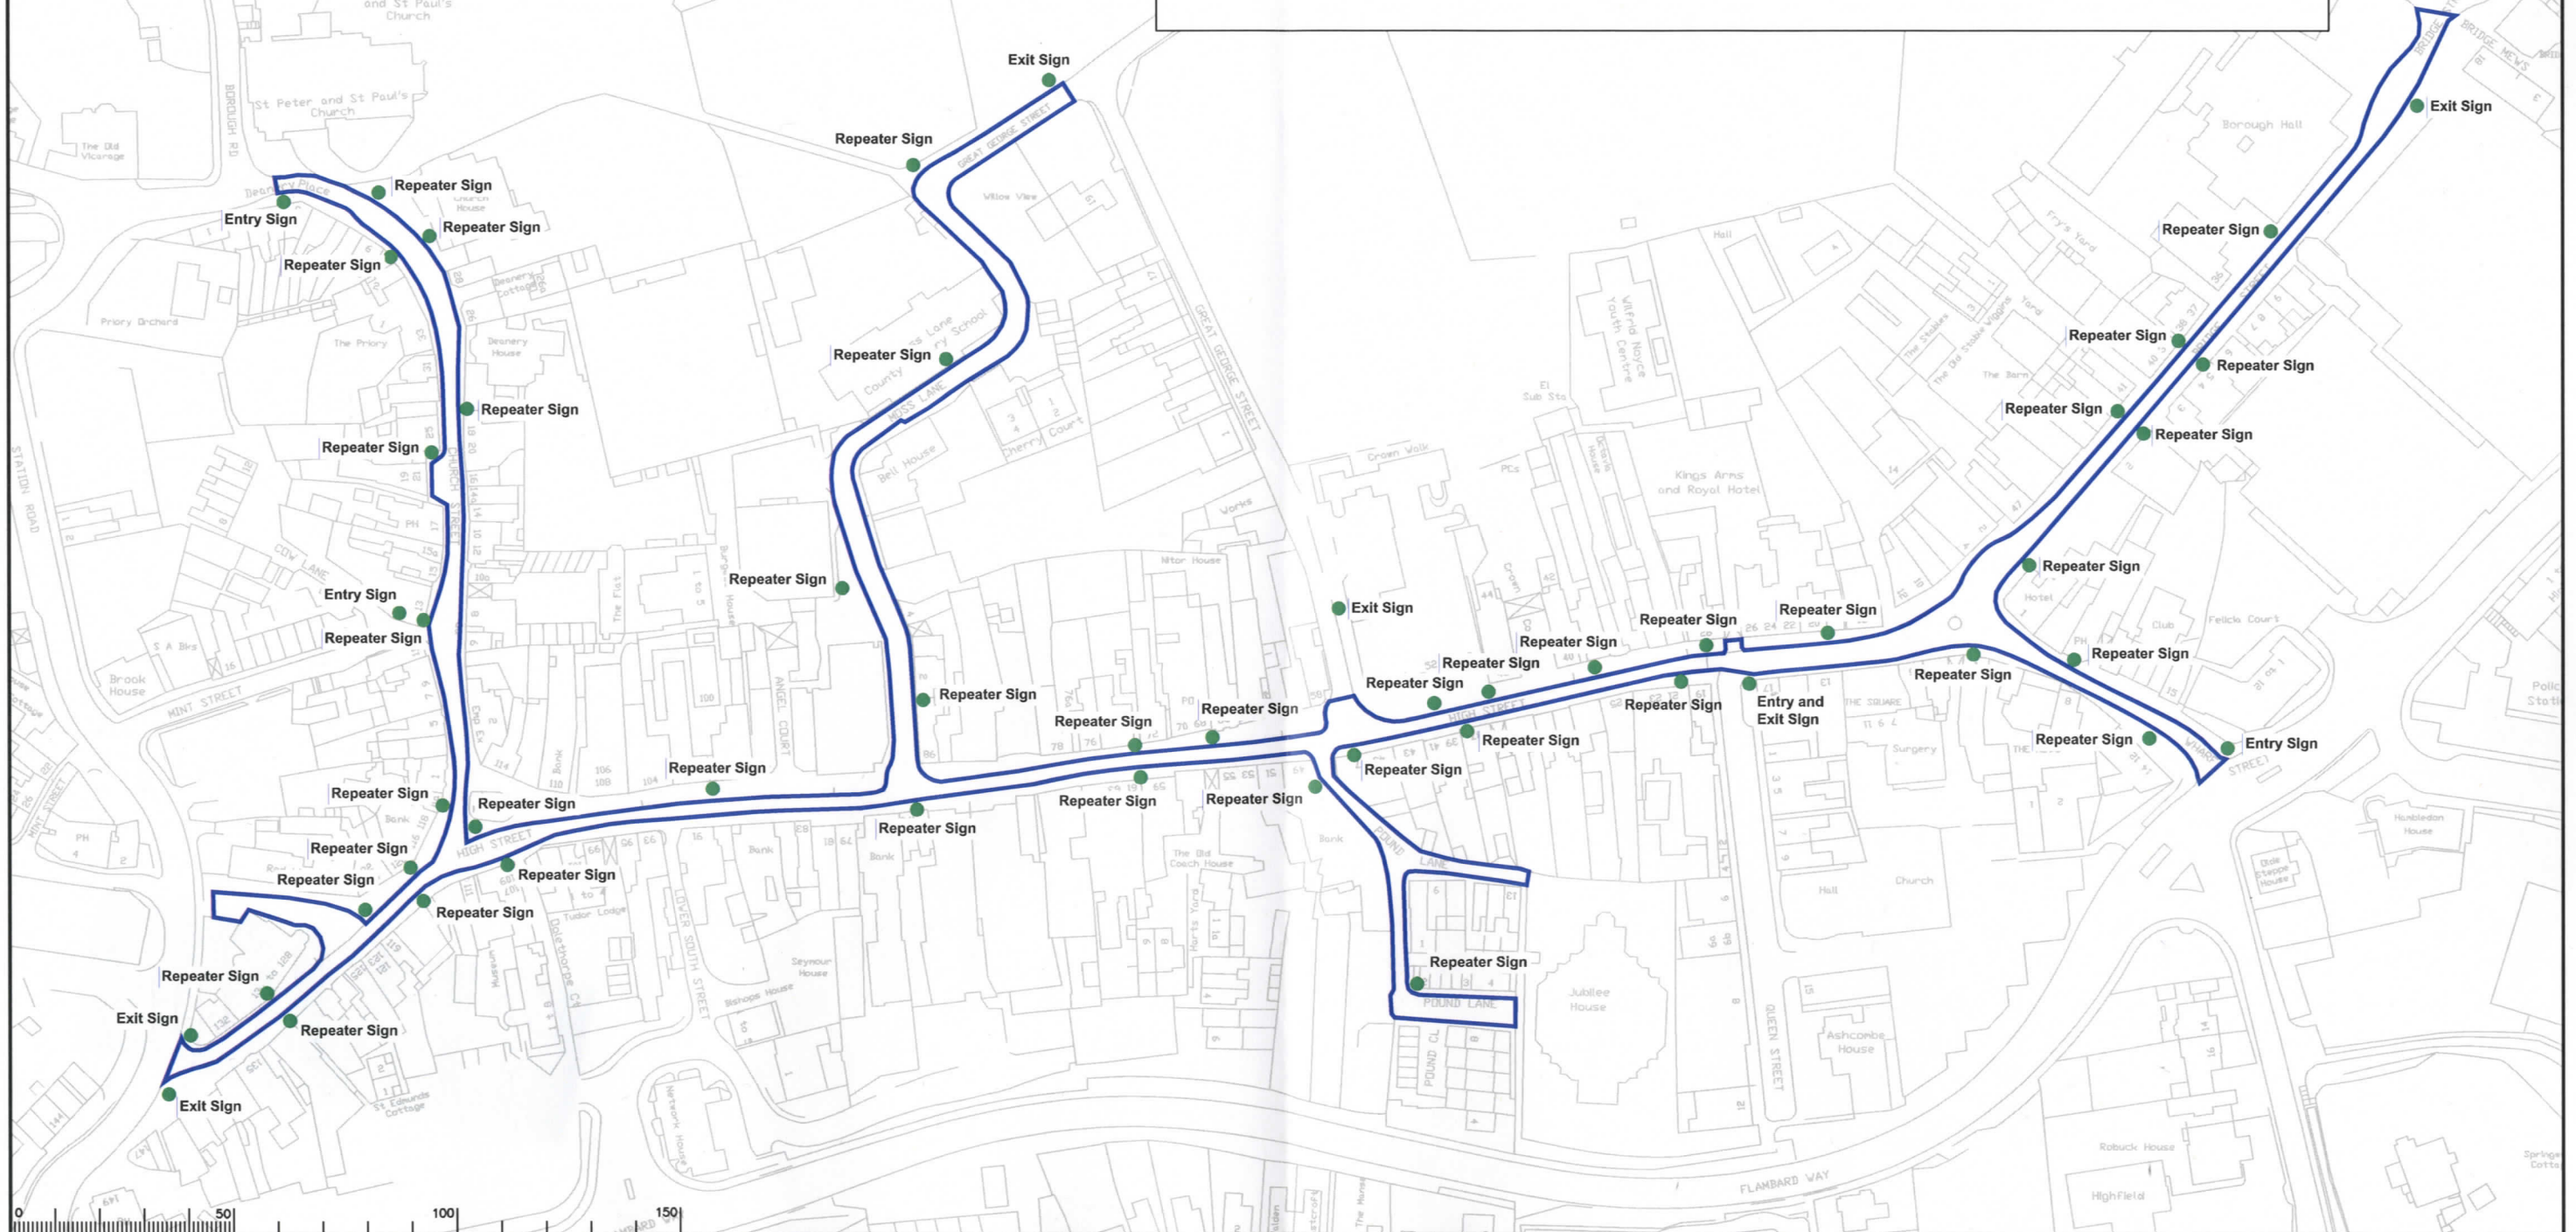

Notes

Rev.	Description	Drwn	Sig.	Date	Chkd	Sig.	Date	Appr	Sig.	Date

File Name: S:\Project-current\3282\WAV\CAD-Drawings\25 General Drawings\25002.dwg

Scale: N.T.S.



Based upon the Ordnance Survey mapping with the permission of the Controller of Her Majesty's Stationary Office. © Crown copyright. Unauthorised reproduction infringes Crown copyright and may lead to prosecution or civil proceedings. Surrey County Council LA 078872 1006.

Drawn by	SDC	Sig.	SDC	Date	15.06.09
Checked by	TPC	Sig.	TPC	Date	15.06.09
Approved by	TPC	Sig.	TPC	Date	15.06.09

Project

GODALMING
RESTRICTED ZONE
PROPOSED SIGN
AUTHORISATION



Project No. 3282
Contract Sheet No. 25002
Rev. -
Classification AUTHORISATION