



GT50/045/0007

**ROAD TRAFFIC REGULATION ACT 1984 - SECTIONS 64 AND 65**  
**AUTHORISATION OF TRAFFIC SIGNS AND SPECIAL DIRECTIONS**

The Secretary of State for Transport, in exercise of his powers under Sections 64 and 65 of the Road Traffic Regulation Act 1984, and of all other powers enabling him in that behalf, for the purpose of informing road users of waiting restrictions in the county of Essex related to Olympic events, hereby:-

1. authorises the erection at appropriate sites within the county of Essex of a traffic sign (hereinafter referred to as "the authorised sign A") conforming as to size, colour and character with that shown at A in the attached set of drawings numbered GT50/045/0007-1, save that any dates or times may be varied as appropriate; and
2. authorises the erection at appropriate sites within the county of Essex of a traffic sign (hereinafter referred to as "the authorised sign B") conforming as to size, colour and character with that shown at B in the said set of drawings , and
3. authorises the erection at appropriate sites within the county of Essex of a sign (hereinafter referred to as "the authorised sign C") conforming as to size, colour and character with that shown at C in the said set of drawings, save that any dates and times may be varied as appropriate; and



GT50/045/0007

4. authorises the erection at appropriate sites within the county of Essex of a plate (hereinafter referred to as "the authorised plate D") conforming as to size, colour and character with that shown at D in the said set of drawings, save that any dates and times may be varied as appropriate; and

5. authorises the erection at appropriate sites within the county of Essex of a plate (hereinafter referred to as "the authorised plate E") conforming as to size, colour and character with that shown at E in the said set of drawings, save that any dates and times may be varied as appropriate; and

6. authorises the erection at appropriate sites within the county of Essex of a plate (hereinafter referred to as "the authorised plate F") conforming as to size, colour and character with that shown at F in the said set of drawings, save that any date and times may be varied as appropriate; and

7. authorises the erection at appropriate sites within the county of Essex of a plate (hereinafter referred to as "the authorised plate G") conforming as to size, colour and character with that shown at G in the said set of drawings, save that any date and times may be varied as appropriate; and

8. authorises the erection at appropriate sites within the county of Essex of a plate (hereinafter referred to as "the authorised plate H") conforming as to size, colour and character with that shown at H in the said set of drawings; and



GT50/045/0007

9. authorises the erection at appropriate sites within the county of Essex of a plate (hereinafter referred to as "the authorised plate J") conforming as to size, colour and character with that shown at J in the said set of drawings; and

10. authorises the erection at appropriate sites within the county of Essex of a plate (hereinafter referred to as "the authorised plate K") conforming as to size, colour and character with that shown at K in the said set of drawings, save that any dates and times may be varied as appropriate; and

11. authorises the erection at appropriate sites within the county of Essex of a temporary plate (hereinafter referred to as "the authorised temporary plate L") conforming as to size, colour and character with that shown at L in the said set of drawings, save that any dates and times may be varied as appropriate; and

12. authorises the erection at appropriate sites within the county of Essex of a plate (hereinafter referred to as "the authorised temporary plate M") conforming as to size, colour and character with that shown at M in the said set of drawings, save that any dates and times may be varied as appropriate; and

13. directs that it is a condition of this authorisation that the authorised signs A, B, and C, and the authorised plates D, E, F, G, H, J, K, and the authorised temporary plates L, and M, shall be erected only to indicate the effect of a corresponding Traffic Regulation Order; and



GT50/045/0007

14. directs that the authorised plates D, E, and F, may only be erected beneath signs to the designs 637.1, 637.2, 638.1, 639, 639.1B, 640, 642.2A, 650.2, 660, 660.3, 660.4, 660.5 660.6, 660.7 661.1 in schedule 2 to The Traffic Signs Regulations 2002, part 1 of The Traffic Signs Regulations and General Directions 2002 (SI 2002 No 3113) ("the 2002 Regulations"), and authorised signs to designs NP 637.4, and

15. directs that the authorised plates G, H, J, and K, may only be erected beneath signs to designs 663 or 663.1 in schedule 2 to the 2002 Regulations, or authorised signs to designs NP663.2 and NP 434, and

16. directs that the authorised temporary plate L and M may only be erected from 9 May 2011 to the date shown on the said plates, and

17. directs that the authorised temporary plate L may only be erected beneath signs to design 663 in schedule 2 to the 2003 Regulations, and

18. directs that the authorised temporary plate M may only be erected to cover part of the authorised sign A, and

19. directs, without prejudice to any statutory provision to the like effect, that it is a condition of this authorisation that the erection of the authorised signs A, B and C and the authorised plates D, E, F, G, H, J, and K and the authorised temporary plates L, and M in the said county shall continue to have effect only until such day as may be appointed by one month's notice given by the Secretary of State in writing to the traffic authority for the removal or alteration of the authorised signs A B and C and the authorised plates D, E, F, G, H, J, and K and the authorised temporary plates L, and M in the said county on that day the said authorisation shall, without prejudice to the giving of any further authorisation or direction, cease to have effect.





GT50/045/0007

The provisions of Regulations 12, 18 and of the 2002 Regulations shall apply to the authorised sign A in the same manner as they apply to the sign shown in diagram 663 in Schedule 2 to those Regulations.

The provisions of Regulations 12, 18 and 19 of the 2002 Regulations shall apply to the authorised signs B in the same manner as they apply to the sign shown in diagram 661.1 in Schedule 2 to those Regulations.

The provisions of Regulations 12, 18 and 19 of the 2002 Regulations shall apply to the authorised signs C in the same manner as they apply to the sign shown in diagram 664 in Schedule 2 to those Regulations.


The provisions of Regulations 12, 18 and 19 of the 2002 Regulations shall apply to the authorised signs E, F, G, H, J, K, and authorised temporary signs L and M in the same manner as the apply to the prescribed sign each authorised sign is placed either on or beneath .




Dated... 4th May 2011 .....

Signed by authority of the Secretary of State

 .....

A Grade 7 Official of the Department for Transport

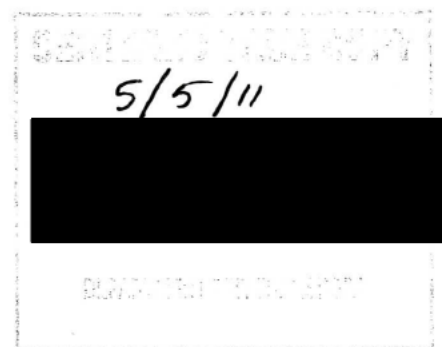

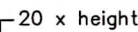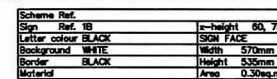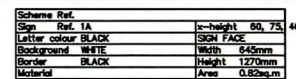

Scheme Ref.		
Sign	Ref. 1C	h-height 15.0
Letter colour	BLACK	SGH FACE
Background	WHITE	Width 300mm
Border	BLACK	Height 130mm
Material		Area 0.04sq.m


Scheme Ref.		
Sign	Ref. 1C	h-height 20.0
Letter colour	BLACK	SGH FACE
Background	WHITE	Width 400mm
Border	BLACK	Height 175mm
Material		Area 0.07sq.m



Scheme Ref.		
Sign	Ref. 2C	z-height 15.0
Letter colour	BLACK	SIGN FACE
Background	WHITE	Width 345mm
Border	BLACK	Height 130mm
Material		Area 0.046sqm

Scheme Ref.		
Sign	Ref. 2C	z-height 20.0
Letter colour	BLACK	SIGN FACE
Background	WHITE	Width 460mm
Border	BLACK	Height 175mm
Material		Area 0.081sqm

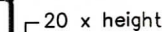


Scheme Ref.		i=height	13.0
Sign	Ref. 2CV		
Letter colour BLACK		SIGN FACE	
Background WHITE		Width	375mm
Border BLACK		Height	175mm
Material		Area	0.071sqm

Scheme Ref.		i=height	20.0
Sign	Ref. 2CV		
Letter colour BLACK		SIGN FACE	
Background WHITE		Width	500mm
Border BLACK		Height	235mm
Material		Area	0.12sqm

Scheme Ref.		i=height	37.5
Sign	Ref. 2CV		
Letter colour BLACK		SIGN FACE	
Background WHITE		Width	935mm
Border BLACK		Height	435mm
Material		Area	0.51sqm



Scheme Ref.		
Sign Ref.	3C	n=height 15.0
Letter colour	BLACK	Sign FACE
Background	WHITE	Width 305mm
Border	BLACK	Height 170mm
Material		Area 0.05sqm

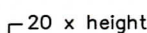Scheme Ref.		
Sign Ref.		n=height 20.0
Letter colour	BLACK	Width 410mm
Background	WHITE	Sign FACE
Border	BLACK	Height 230mm
Material		Area 0.09sqm

Sign	Ref. 30	x-height	37.5
Letter colour	BLACK	SIGN FACE	
Background	WHITE	Width	785mm
Border	BLACK	Height	425mm
Material		Area	0.33sqm

Olympic Delivery Authority ("ODA") 2010. All rights reserved. Except as permitted by the Copyright, Designs and Patents Act 1998, no part of this document may be reproduced, stored, transmitted or distributed in any form or by any means, whether electronic, mechanical, by photocopy, recording or otherwise, without the prior written permission of a director. Except where otherwise expressly agreed in writing, the ODA shall have no responsibility or liability for any loss (direct, consequential or otherwise) which may arise from reliance on or use of this or the information contained in it.

Rev	Description	Drawn	Chk'd App	Date
Purpose of Issue				
For Information Only				
Creator Prepared by Parsons Brinckerhoff on behalf of LOCOG - Transport				
Project Title Local Area Traffic Management And Parking Plan				
Security Class: In Confidence				
Access Constraints: Commercial				
Drawn JR	Checked Checked		Approved Approved	
Scale N.T.S	Date 01-03-2011		Original Size A3	
Drawing No. OPK-1210-PBR-SK-0002				Status / Rev P01

## Signs for Application



## All Venues







Sign Ref.	STICKER	Size	Height
Ref.	STICKER	605mm	570mm
Background	YELLOW		
Border	BLACK		
Material	Area	0.40sqm	

Sign Ref.	1A	Size	Height
Ref.	1A	645mm	1270mm
Background	WHITE		
Border	BLACK		
Material	Area	0.82sqm	

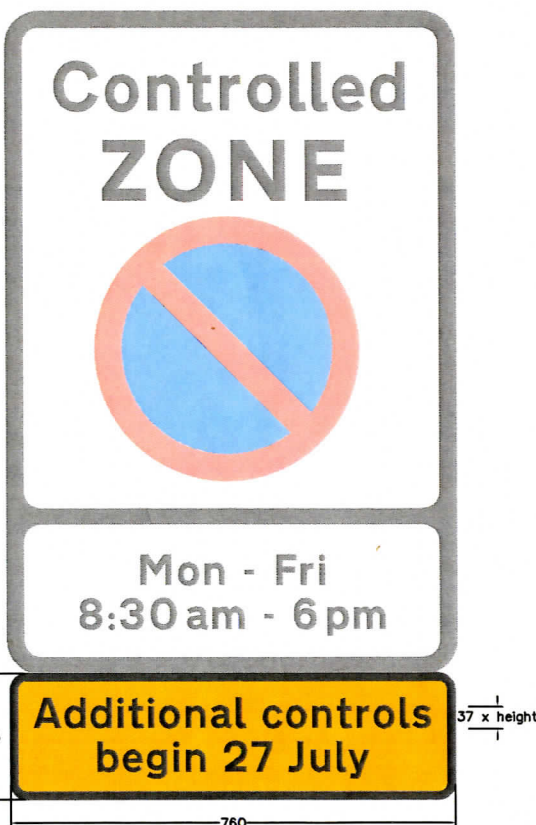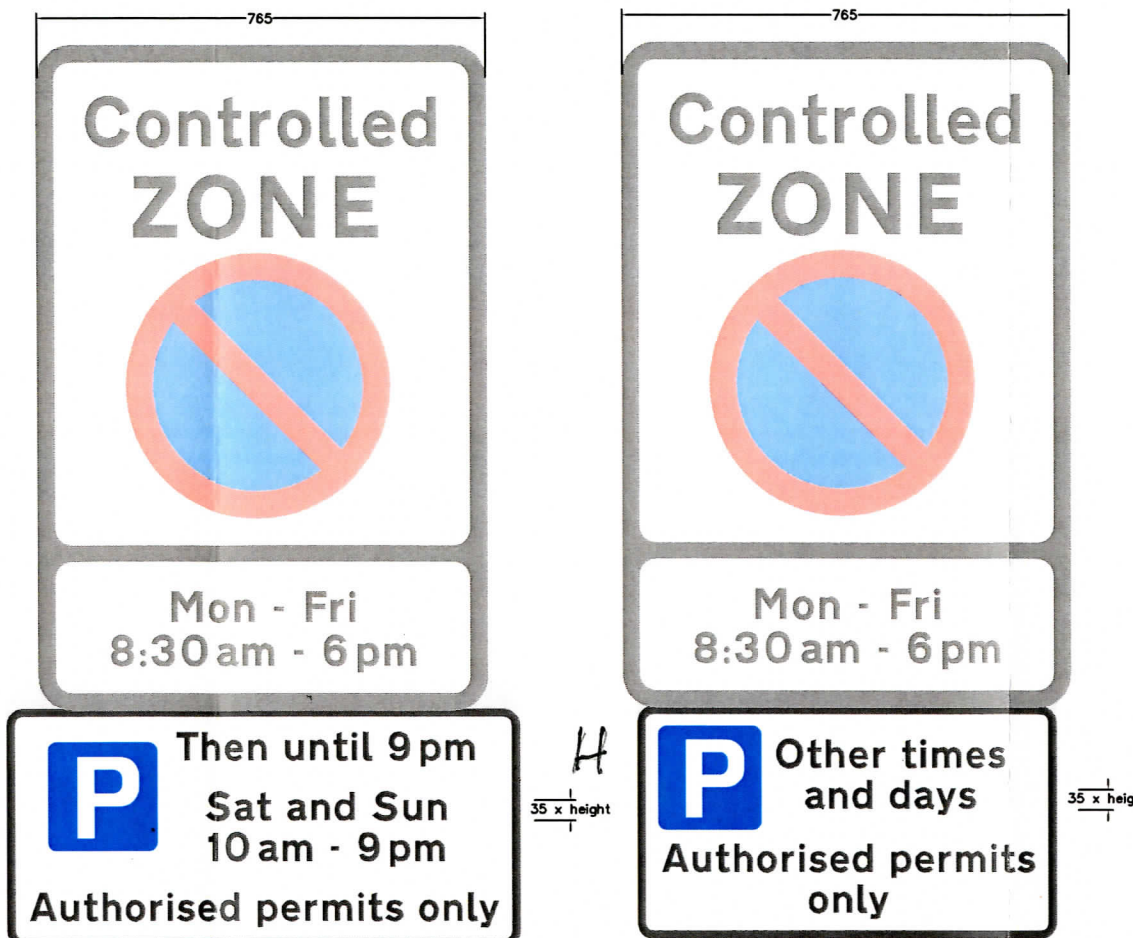

Sign Ref.	ADDITIONAL CONTROLS	Size	Height
Ref.	ADDITIONAL CONTROLS	760mm	215mm
Background	YELLOW		
Border	BLACK		
Material	Area	0.16sqm	

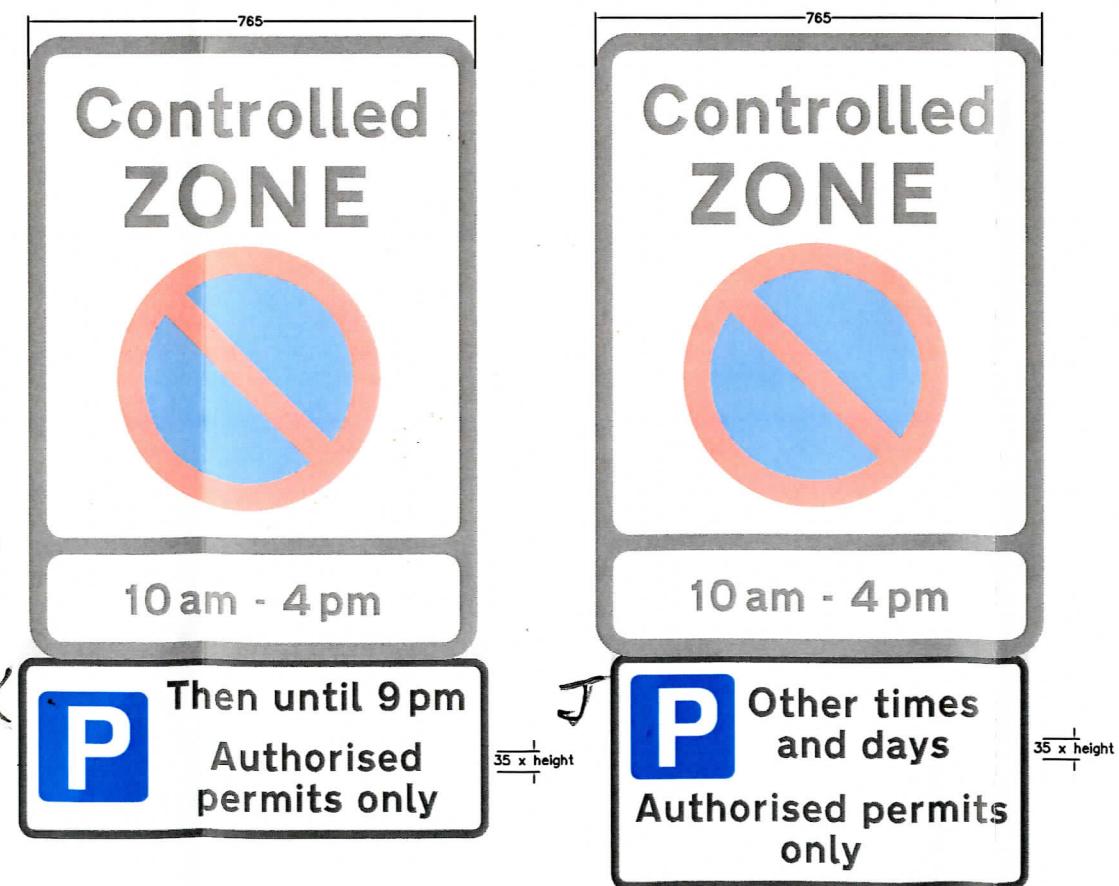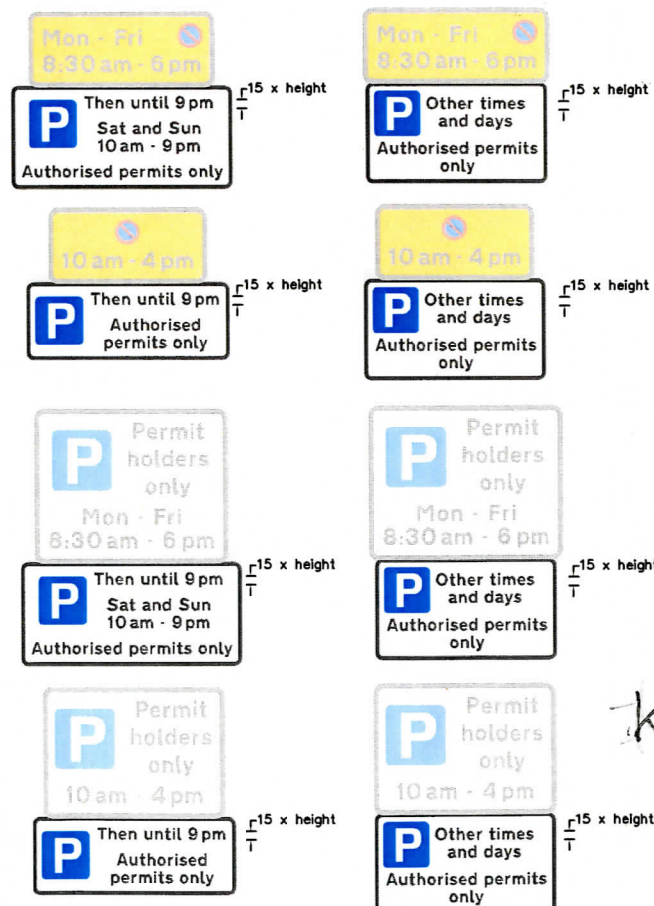

Drawing No.

NP 637.4

Sheet 1 of 2

Related Drawing

P 636

Before using this drawing, confirm  
that it has not been superseded.

© CROWN COPYRIGHT

NOTES: 1. The legend is from the Transport Heavy alphabet at the  
x-height shown.




2. The dimensions of the roundel are proportional to those  
shown on drawing P 636.

3. The tile outlines do not form part of the signs.

4. COLOURS : Background (No waiting panel) --- YELLOW  
Background (No loading panel) --- WHITE  
Legends & Borders ----- BLACK  
Roundel & Bar ----- RED  
Roundel background ----- BLUE

5. DIMENSIONS : x-height is in millimetres, other dimensions  
are in stroke widths. (4sw = x-height)

6. See sheet 2 for other variants.

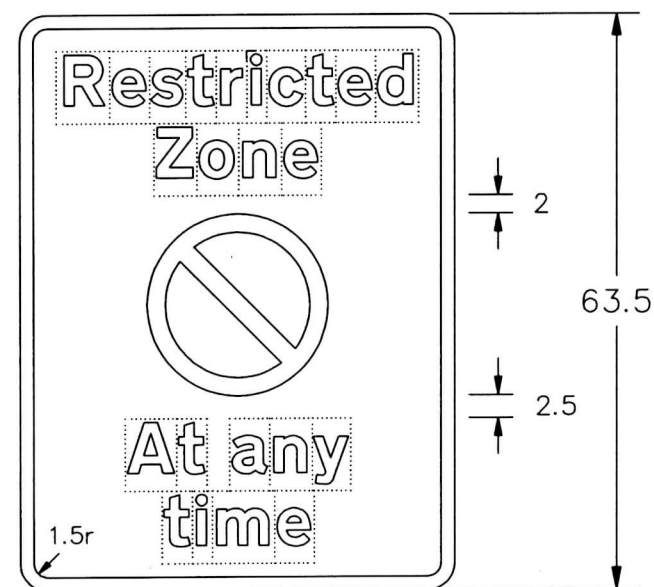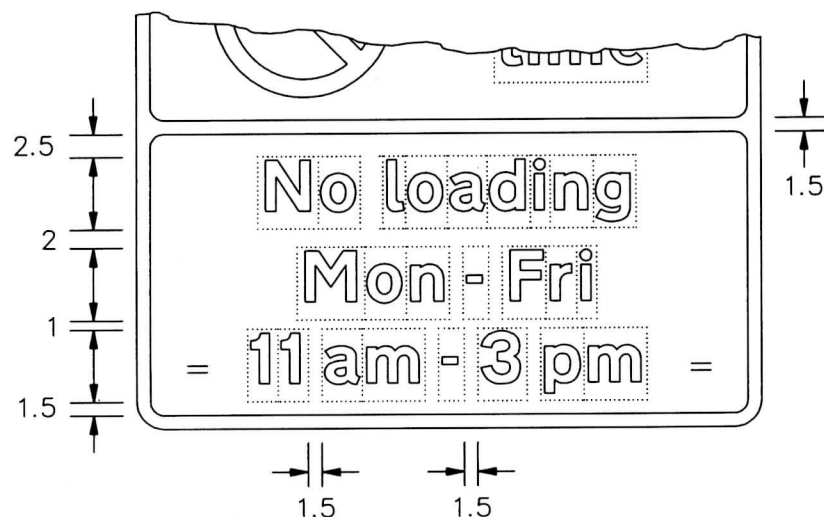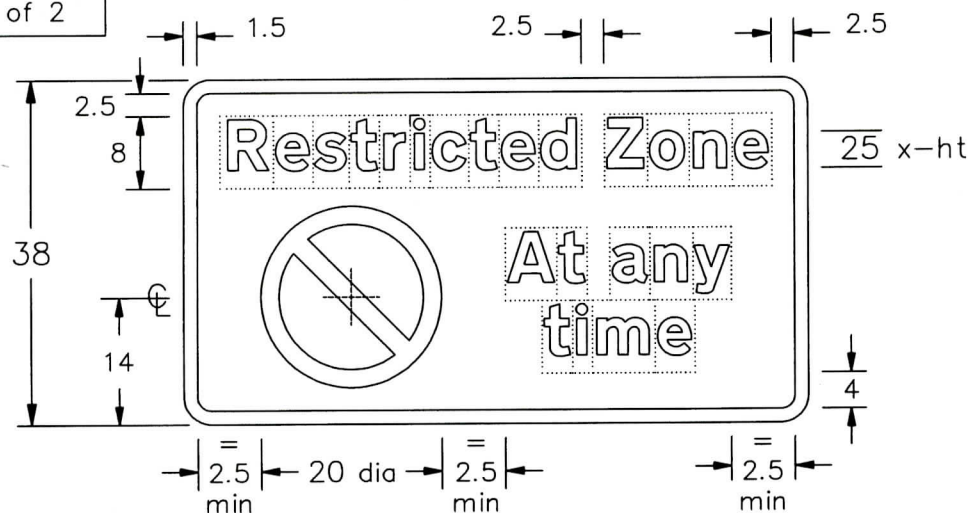

NP637x4-1

Department for  
**Transport**

Title: Regulatory Signs  
RESTRICTED ZONE  
WAITING and LOADING PROHIBITION

Issue: Date:  
A: 31.8.07  
B:  
C:

Drawn by:  
L.W.  
Approved by:  
R.M.

Dimensions:  
SEE  
NOTE 5

Drawing No.  
NP 637.4  
Sheet 1 of 2



Drawing No.

NP 637.4

Sheet 2 of 2

Related Drawing

P 636

Before using this drawing, confirm  
that it has not been superseded.

© CROWN COPYRIGHT

NOTES: 1. The legend is from the Transport Heavy alphabet at the  
x-height shown.

2. The dimensions of the roundel are proportional to those  
shown on drawing P 636.




3. The tile outlines do not form part of the signs.

4. COLOURS : Background (No waiting panel) --- YELLOW  
Background (No loading panel) --- WHITE  
Legends & Borders ----- BLACK  
Roundel & Bar ----- RED  
Roundel background ----- BLUE

5. DIMENSIONS : x-height is in millimetres, other  
dimensions are in stroke widths. (4sw = x-height)

6. See section 12 in Chapter 7 of the Traffic Signs Manual  
for further details of time plate design.

7. See sheet 1 for other dimensions and variants.

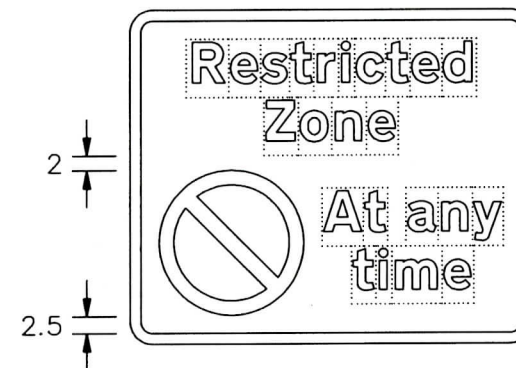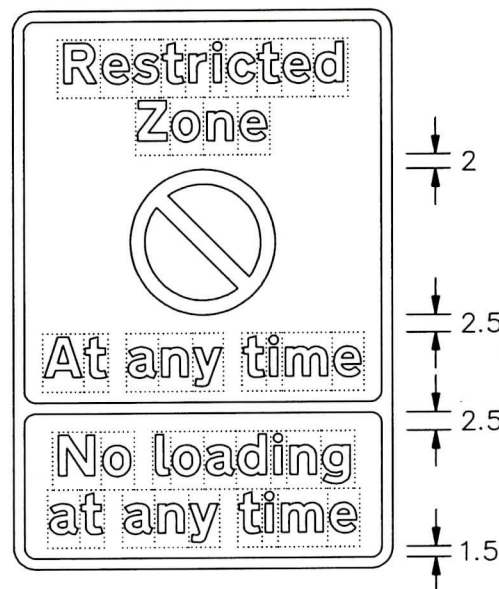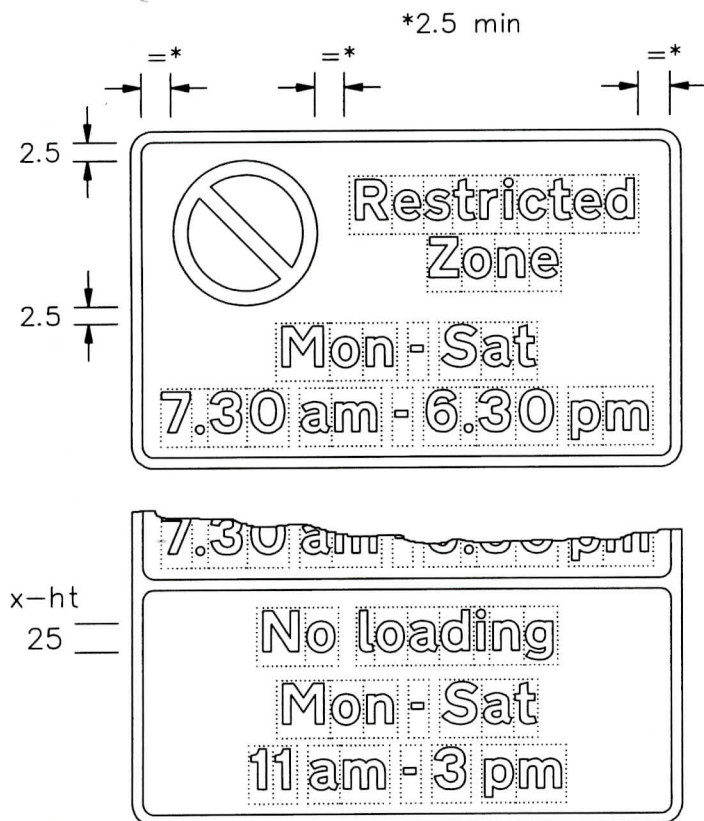

NP637x4-2

Department for  
**Transport**

Title:

Regulatory Signs

RESTRICTED ZONE  
WAITING and LOADING PROHIBITION

Issue: Date:

A: 31.8.07

B:

C:

Drawn by:

L.W.

Approved by:

R.M.

Dimensions:

SEE  
NOTE 5

Drawing No.

NP 637.4

Sheet 2 of 2




Drawing No.  
NP 434  
Sheet 1 of 2

Related Drawing  
S 43

Before using this drawing, confirm  
that it has not been superseded.

© CROWN COPYRIGHT

- NOTES: 1. The legend is from the Transport Heavy alphabet at the x-height shown.
2. Details of the 'P' symbol are given on drawing S 43.
3. The tile outlines do not form part of the sign.
4. COLOURS : Background ----- WHITE  
Legend & Border ---- BLACK  
'P' symbol ----- WHITE  
'P' Tile ----- BLUE
5. DIMENSIONS : x-height are in millimetres, other dimensions are in stroke widths. (4sw = x-ht)

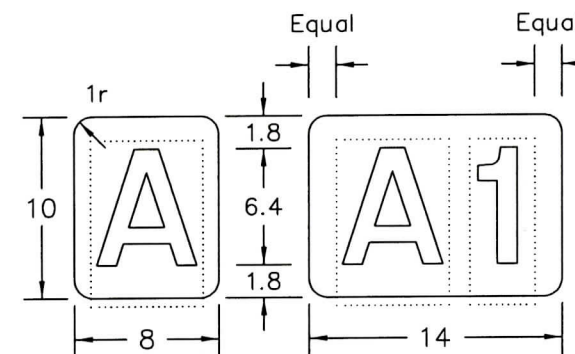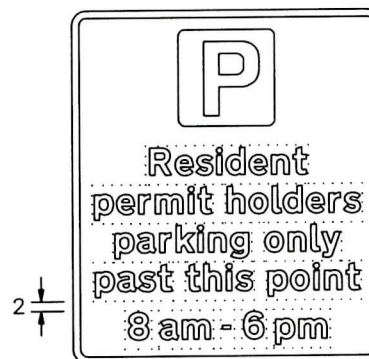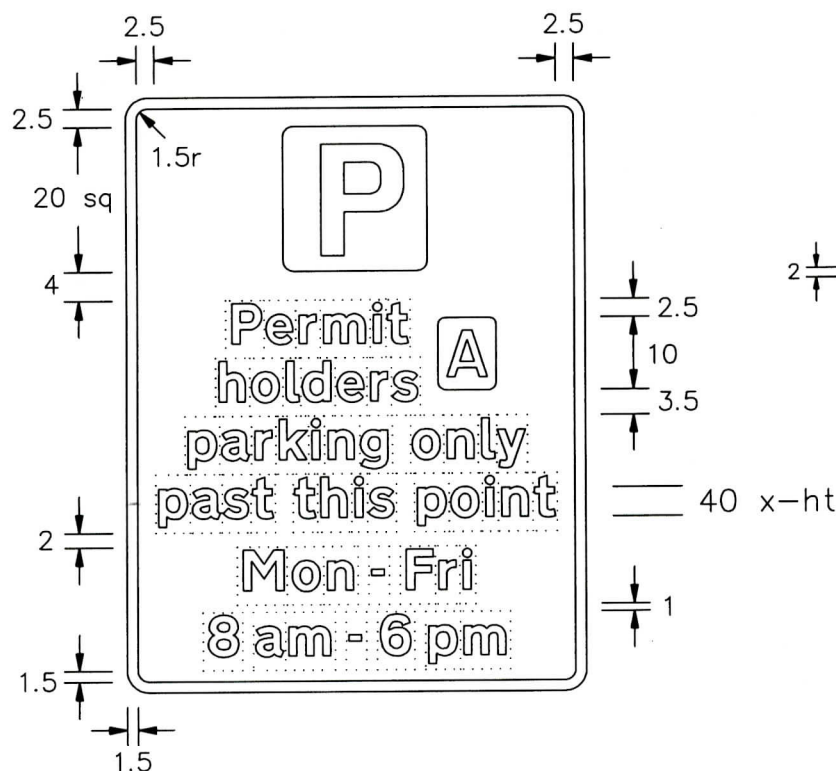

Tile width is increased  
to 20sw when third  
character added

#### TYPICAL CODE IDENTIFIERS

NOTE : The characters shown are from the Transport Medium alphabet. The characters and the tiles may be varied in size and may be in any contrasting colours.

NP434-1

Department for  
**Transport**

Title: Regulatory Signs  
PERMIT PARKING PAST THIS POINT

Issue: Date :  
A: 11.05.07  
B:  
C:

Drawn by :  
L.W.  
Approved by :  
R.M.

Dimensions:  
SEE  
NOTE 5

Drawing No.  
NP 434  
Sheet 1 of 2

Drawing No.

NP 434

Sheet 2 of 2



Related Drawing

S 43

Before using this drawing, confirm  
that it has not been superseded.

© CROWN COPYRIGHT

- NOTES: 1. The legend is from the Transport Heavy alphabet at the x-height shown.
2. Details of the 'P' symbol are given on drawing S 43.
3. The tile outlines do not form part of the sign.
4. COLOURS : Background ----- WHITE  
Legend & Border ---- BLACK  
'P' symbol ----- WHITE  
'P' Tile ----- BLUE
5. DIMENSIONS : x-heights are in millimetres, other dimensions are in stroke widths. (4sw = x-ht)
6. See sheet 1 for other dimensions and details of permit patch.

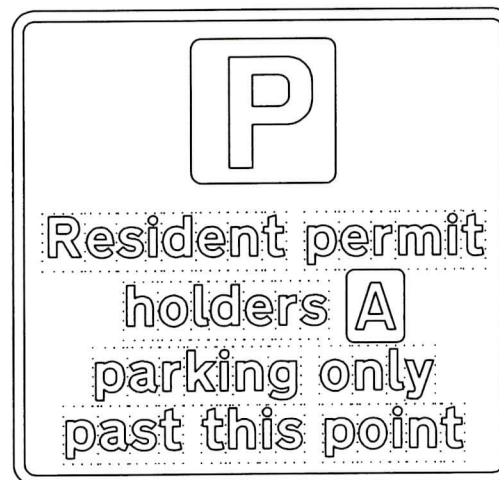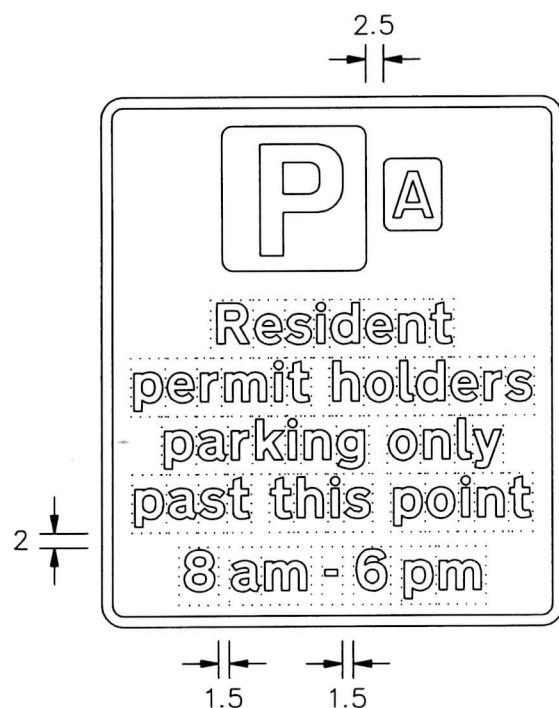

40 x-ht

0.5

1.5  
0.5  
ers A

NP434-2

Department for  
**Transport**

Title:

Regulatory Signs

PERMIT PARKING PAST THIS POINT

Issue: Date:

A: 11.5.07

B:

C:

Drawn by:

L.W.

Approved by:

R.M.

Dimensions:

SEE  
NOTE 5

Drawing No.

NP 434

Sheet 2 of 2



Drawing No.  
NP 663.2  
Sheet 1 of 2

Before using this drawing, confirm  
that it has not been superseded.

© CROWN COPYRIGHT


NOTES: 1. The legend is from the Transport Heavy alphabet at the  
x-heights shown.

2. The tile outlines do not form part of the signs.

3. COLOURS : Background ----- WHITE  
Legend & Borders ----- BLACK  
Roundel & Bar ----- RED  
Roundel Background ---- BLUE

4. DIMENSIONS : All dimensions are based on the smaller x-heights  
and shall be varied proportionally for the larger sign size.

5. See sheet 2 for 'No loading' and other variants. See section 12  
in Chapter 7 of the Traffic Signs Manual for further details of  
time plate design.

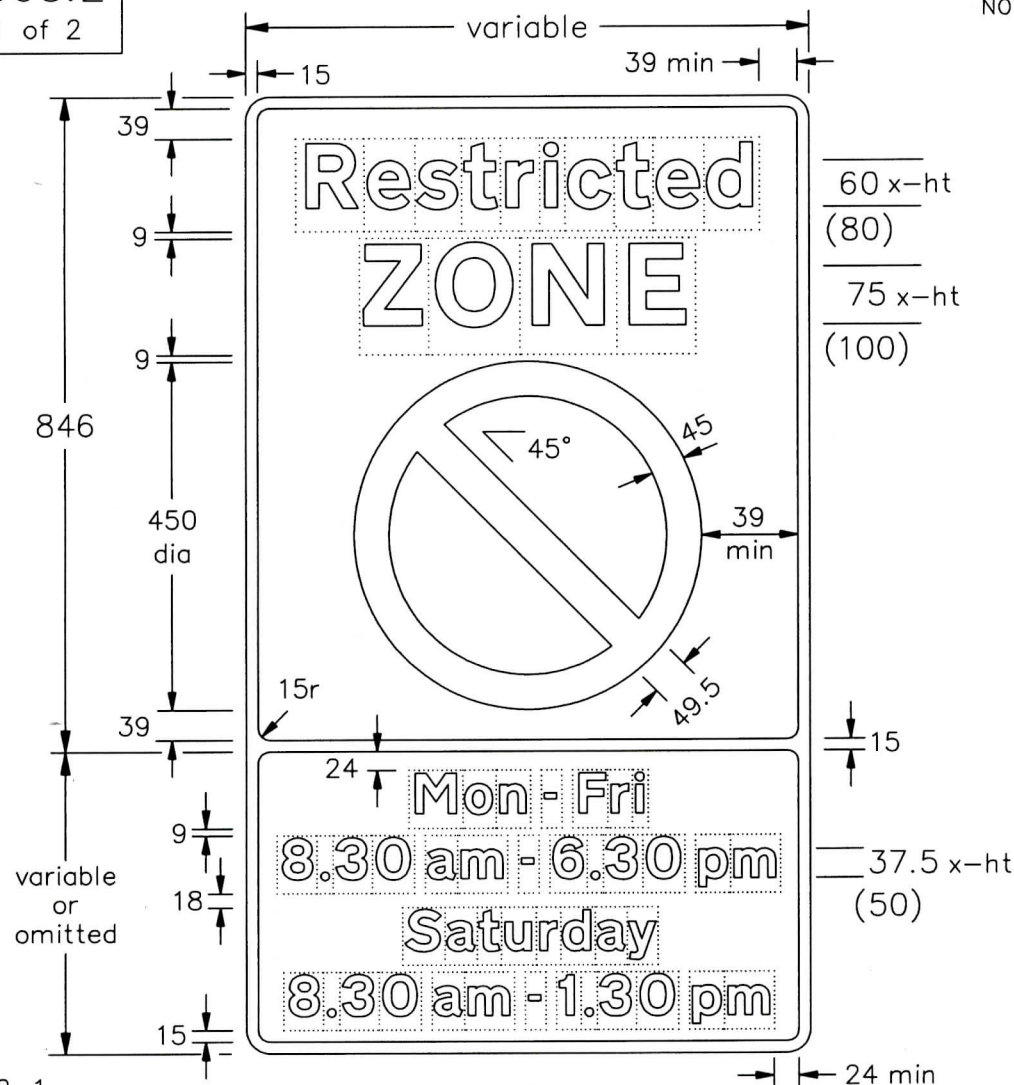

NP663x2-1

Department for  
**Transport**

Title: Regulatory Signs  
ENTRANCE TO RESTRICTED  
PARKING ZONE

Issue: Date:  
A: 31.8.07  
B:  
C:

Drawn by:  
L.W.  
Approved by:  
R.M.

Dimensions:  
MILLIMETRES

Drawing No.  
NP 663.2  
Sheet 1 of 2

Drawing No.

NP 663.2

Sheet 2 of 2

Before using this drawing, confirm that it has not been superseded.

© CROWN COPYRIGHT



NOTES: 1. The legend is from the Transport Heavy alphabet at the x-heights shown where shown. See sheet 1 for other x-heights.

2. The tile outlines do not form part of the signs.

3. COLOURS : Background ----- WHITE  
Legend & Borders ----- BLACK  
Roundel & Bar ----- RED  
Roundel Background ---- BLUE

4. DIMENSIONS : All dimensions are based on the smaller x-heights and shall be varied proportionally for the larger sign size.


5. See sheet 1 for other dimensions.

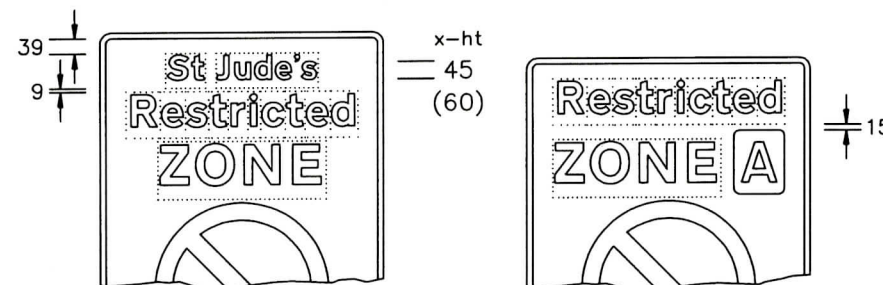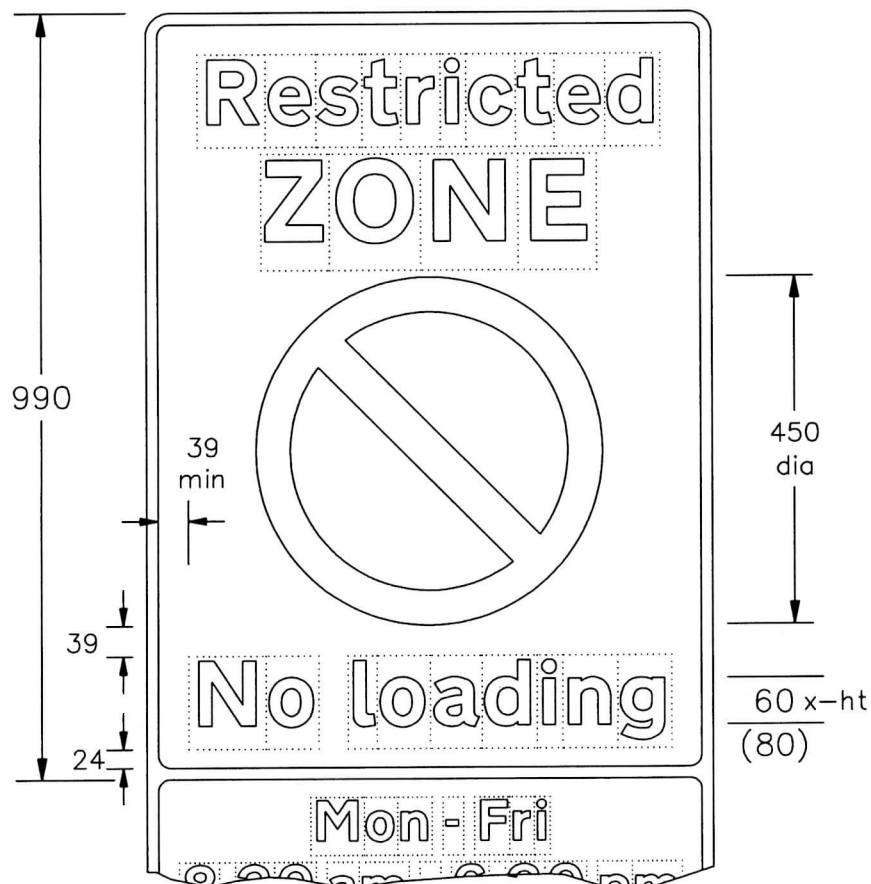

#### TYPICAL CODE IDENTIFIER

NOTE: -

The character shown is from the Transport Medium alphabet. The character and the patch may be varied in size and may be in any contrasting colours.

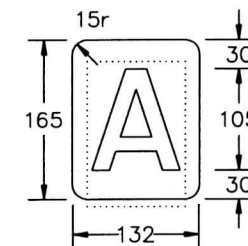

NP663x2-2

Department for  
**Transport**

Title: Regulatory Signs  
ENTRANCE TO RESTRICTED  
PARKING ZONE (variants)

Issue: Date:  
A: 31.8.07  
B:  
C:

Drawn by:  
L.W.  
Approved by:  
R.M.

Dimensions:  
MILLIMETRES

Drawing No.  
NP 663.2  
Sheet 2 of 2