



GT50/106/0002

**ROAD TRAFFIC REGULATION ACT 1984 – SECTIONS 64 AND 65
AUTHORISATION OF TRAFFIC SIGNS AND SPECIAL DIRECTIONS**

The Secretary of State for Transport, in exercise of his powers under Sections 64 and 65 of the Road Traffic Regulation Act 1984 and of all other powers enabling him in that behalf, for the purpose of informing road users of a Restricted Zone in Clavering Place and Hanover Street, Newcastle, hereby:-

1. authorises the erection at or within 5 metres of the sites marked schematically on the attached plan numbered GT50/106/0002-1 of a traffic sign (hereinafter referred to as “the authorised sign A”) conforming as to size, colour and character with that shown on the attached drawing numbered NP663.2 save that the reference to the time of day or the day of the week may be varied or omitted; and
2. authorises the erection at or within 5 metres of the sites marked schematically on the said plan of a traffic sign (hereinafter referred to as “the authorised sign B”) conforming as to size, colour and character with that shown on the attached drawing numbered NP637.4, save that the reference to the time of day or the day of the week may be varied or omitted; and
3. authorises the erection at or within 5 metres of the sites marked schematically on the said plan of a traffic sign (hereinafter referred to as “the authorised sign C”) conforming as to size, colour and character with that shown on the attached drawing numbered NP664.1; and



GT50/106/0002

4. directs, that it is a condition of this authorisation that the authorised signs A, B and C shall only be placed to indicate the effect of a corresponding Traffic Regulation Order; and
5. directs, without prejudice to any statutory provision to the like effect, that it is a condition of this authorisation that the placing of the authorised signs A, B and C at or near the said sites shall continue to have effect only until such day as may be appointed by one month's notice given by the Secretary of State in writing to the traffic authority for the removal or alteration of the authorised signs A, B and C and on that day the said authorisation shall, without prejudice to the giving of any further authorisation or direction, cease to have effect.

The provisions of Regulations 12, 18 and 19 of the Traffic Signs Regulations 2002 (Part I of SI 2002/3113, "the 2002 Regulations") shall apply to the authorised sign A in the same manner as they apply to the sign shown in diagram 663 in Schedule 2 to those Regulations.

The provisions of Regulations 12, 18 and 19 of the 2002 Regulations shall apply to the authorised sign B in the same manner as they apply to the sign shown in diagram 637.2 in Schedule 2 to those Regulations.




GT50/106/0002


The provisions of Regulations 12, 18 and 19 of the 2002 Regulations shall apply to the authorised sign C in the same manner as they apply to the sign shown in diagram 664 in Schedule 2 to those Regulations.


Dated 17 August 2011

Signed by authority of the Secretary of State

 .....


A Delegated Official of the Department for Transport

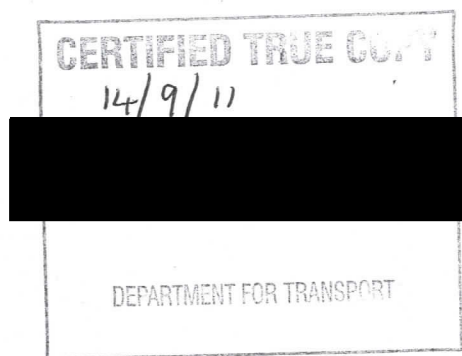

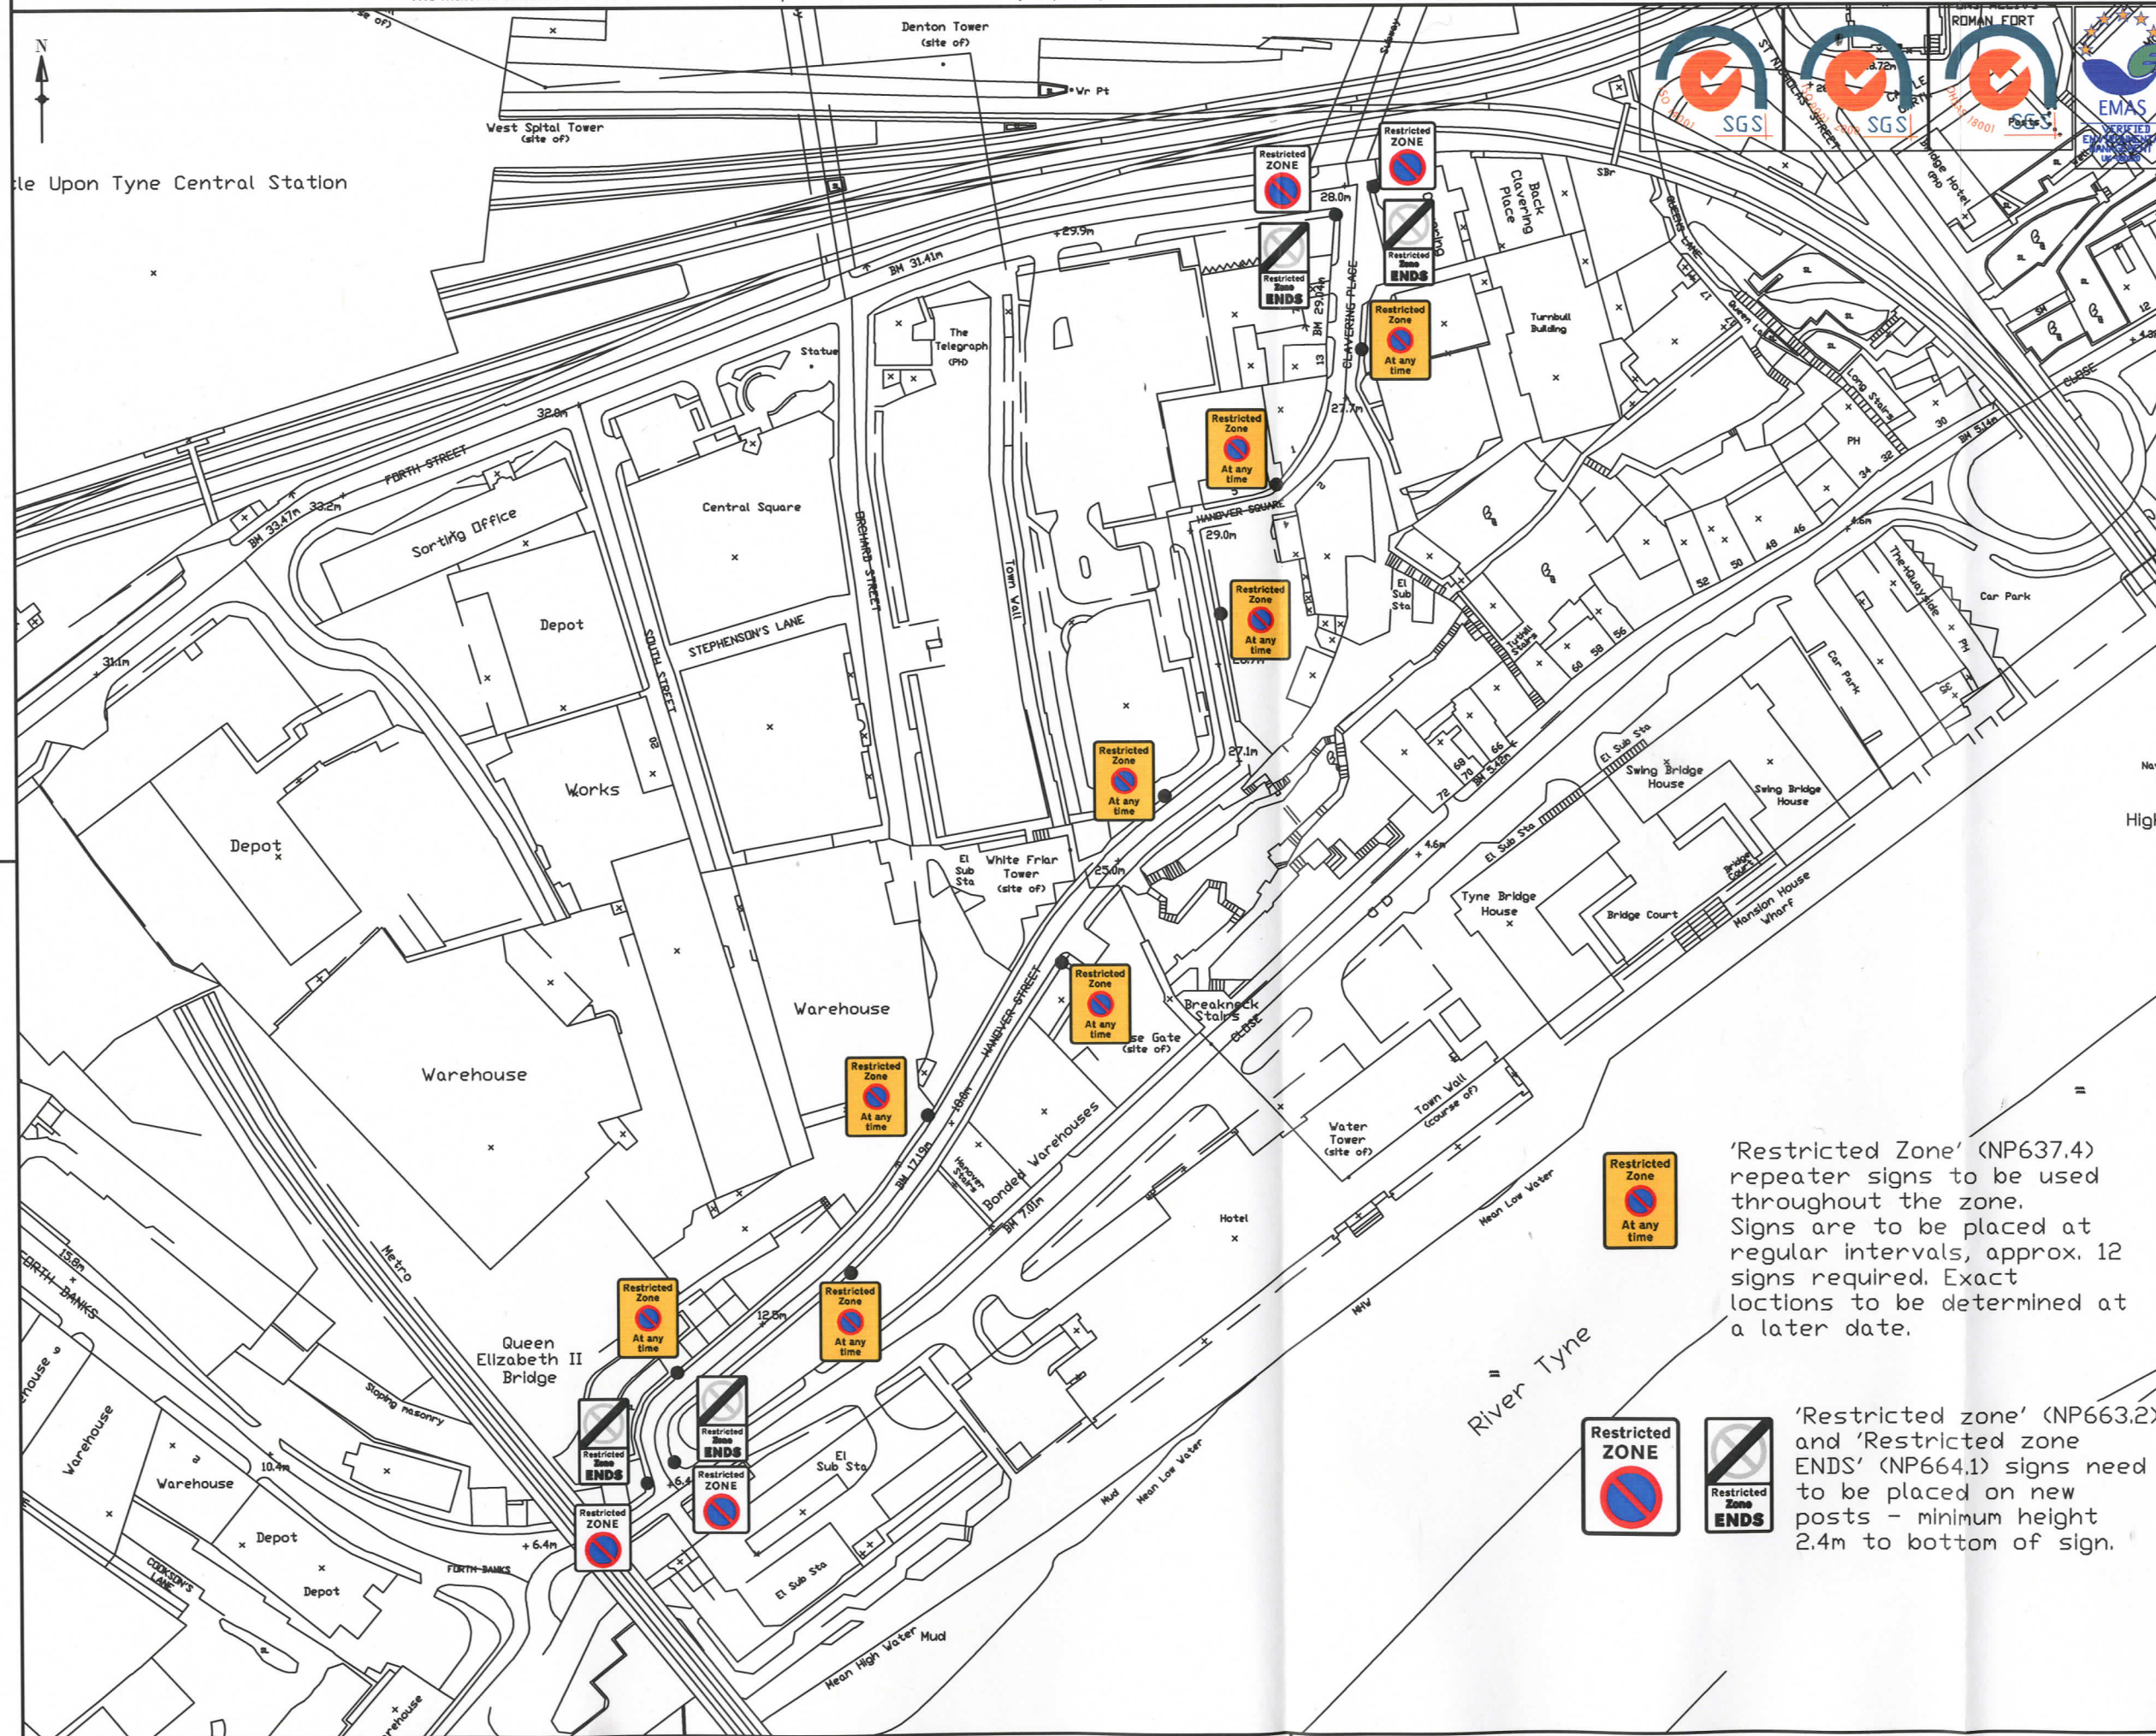

Notes

Department for Transport

Date 16/8/11

No. 5750/106/0002-1

Rev.	Description	Date	By

Newcastle
City Council

TECHNICAL SERVICES
ENVIRONMENT & REGENERATION DIRECTORATE
CIVIC CENTRE, BARRAS BRIDGE
NEWCASTLE UPON TYNE, NE1 8PD

Tel. 0191 2328520
Fax. 0191 2114998



MICK MURPHY B.Sc.(Hons) C.Eng. M.I.C.E.
DIRECTOR OF TECHNICAL SERVICES

Title
**Clavering Place and
Hanover Street**

Restricted Parking Zone

Scale	Date	Aug 2011
NTS	Drawn	SAG
	Prepared	SAG
	Checked	SAG
	Original Size	A3

Drawing No. TS/HN&TM/C.170/1 Rev.

[illegible]

- NOTES: 1. The legend is from the Transport Heavy alphabet at the x-heights shown.
2. The tile outlines do not form part of the signs.
3. COLOURS : Background ----- WHITE
Legend & Borders --- BLACK
Roundel & Bar ----- RED
Roundel Background ---- BLUE
4. DIMENSIONS : All dimensions are based on the smaller x-heights and shall be varied proportionally for the larger sign size.
5. See sheet 2 for 'No loading' and other variants. See section 12 in Chapter 7 of the Traffic Signs Manual for further details of time plate design.

Before using this drawing, confirm that it has not been superseded.



NOTES: 1. The legend is from the Transport Heavy alphabet at the x-heights shown where shown. See sheet 1 for other x-heights.

2. The tile outlines do not form part of the signs.

3. COLOURS : Background ----- WHITE
Legend & Borders ----- BLACK
Roundel & Bar ----- RED
Roundel Background ---- BLUE

4. DIMENSIONS : All dimensions are based on the smaller x-heights and shall be varied proportionally for the larger sign size.

5. See sheet 1 for other dimensions.

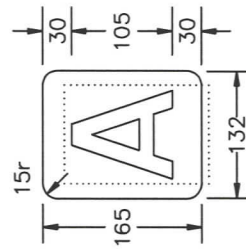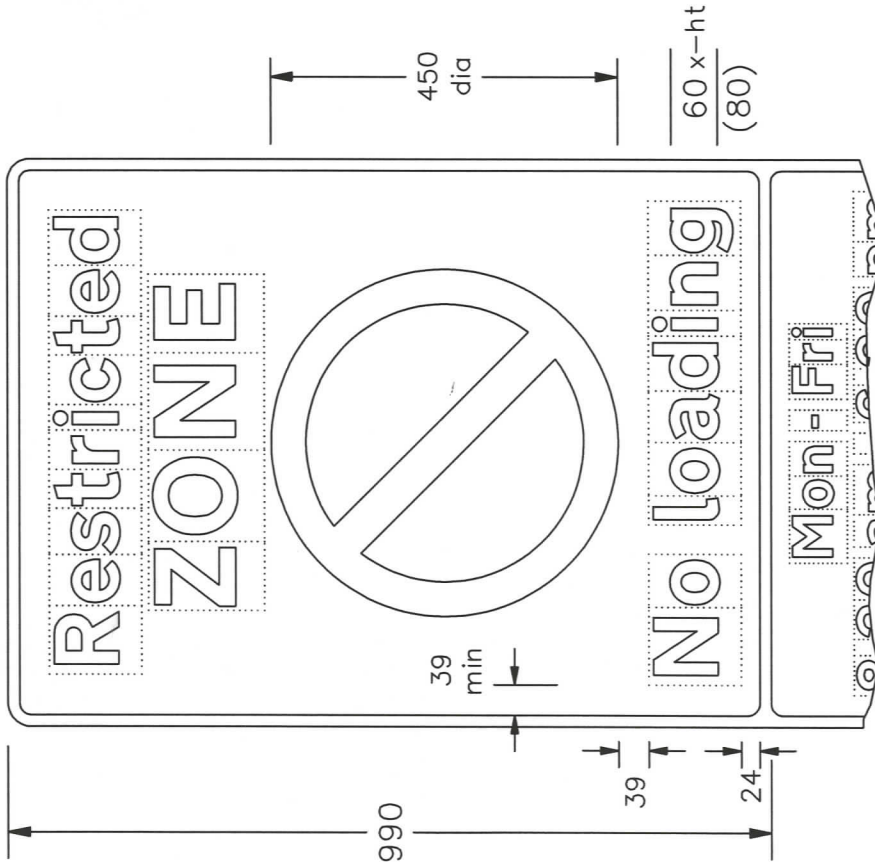


TYPICAL CODE IDENTIFIER


NOTE: -
The character shown is from the Transport Medium alphabet. The character and the patch may be varied in size and may be in any contrasting colours.

NP663x2-2

Sheet 1 of 2

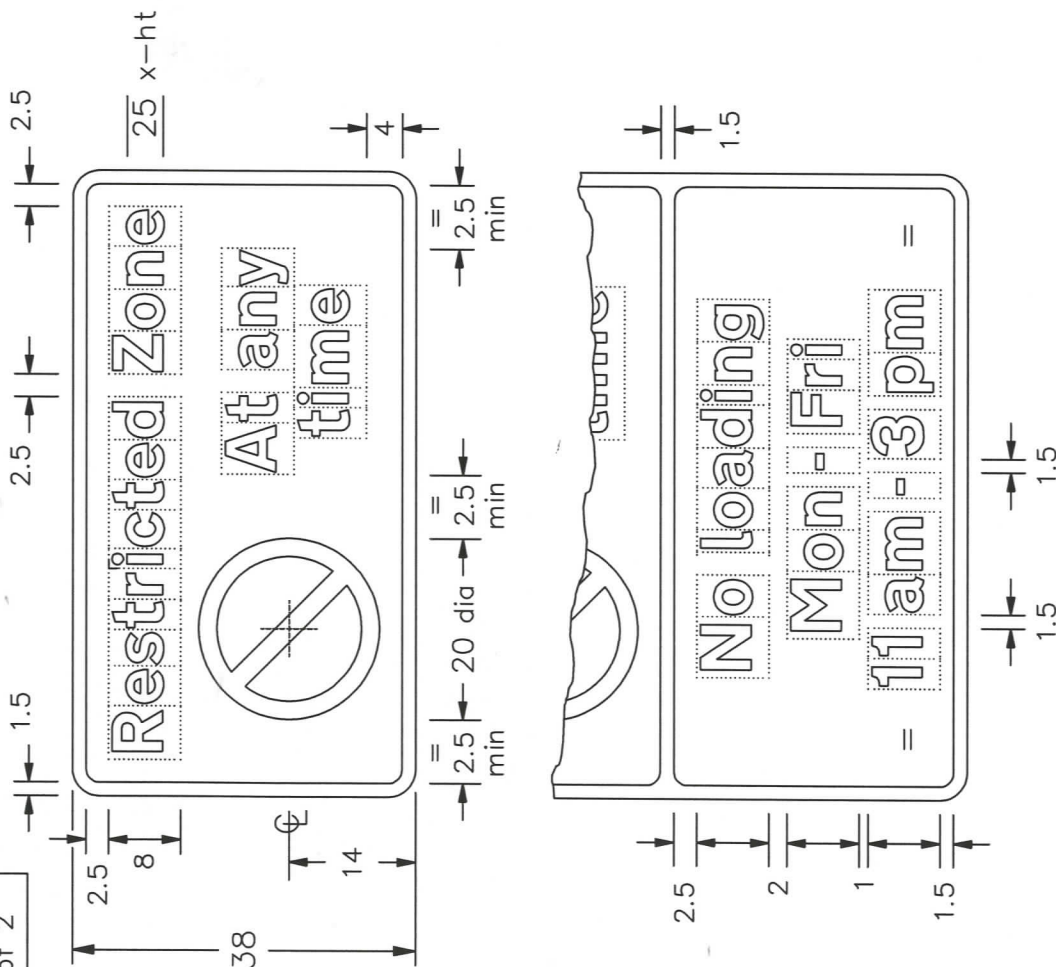

- NOTES: 1. The legend is from the Transport Heavy alphabet at the x-height shown.
2. The dimensions of the roundel are proportional to those shown on drawing P 636.
3. The tile outlines do not form part of the signs.
4. COLOURS : Background (No waiting panel) --- YELLOW
Background (No loading panel) --- WHITE
Legends & Borders ----- BLACK
Roundel & Bar --- RED
Roundel background ----- BLUE
5. DIMENSIONS : x-height is in millimetres, other dimensions are in stroke widths. ($4sw = x\text{-height}$)
6. See sheet 2 for other variants.

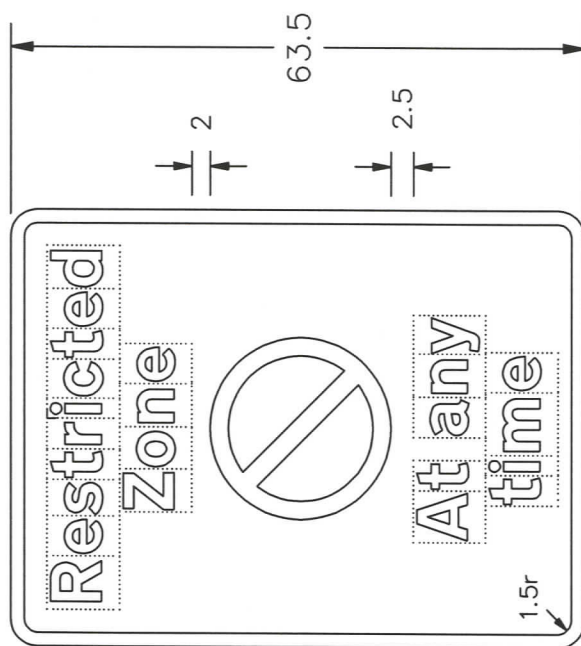

NOTES: 1. The legend is from the Transport Heavy alphabet at the x-height shown.

2. The dimensions of the roundel are proportional to those shown on drawing P 636.

3. The tile outlines do not form part of the signs.

4. COLOURS : Background (No waiting panel) ---- YELLOW
Background (No loading panel) ---- WHITE
Legends & Borders ---- BLACK
Roundel & Bar ---- RED
Roundel background ---- BLUE




5. DIMENSIONS : x-height is in millimetres, other dimensions are in stroke widths. (4sw = x-height)

6. See section 12 in Chapter 7 of the Traffic Signs Manual for further details of time plate design.


7. See sheet 1 for other dimensions and variants.

*2.5 min

* * *

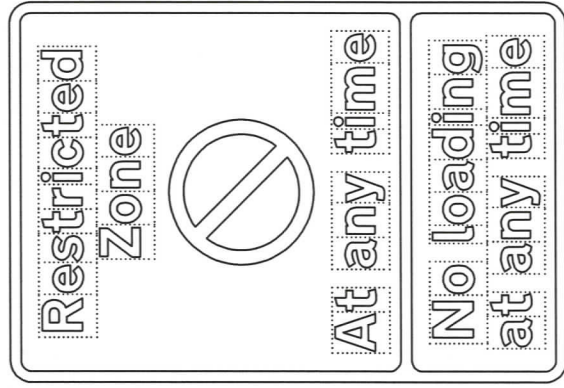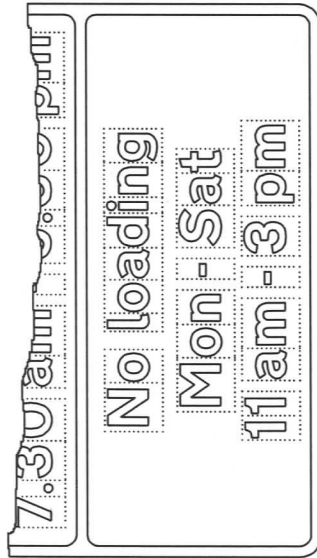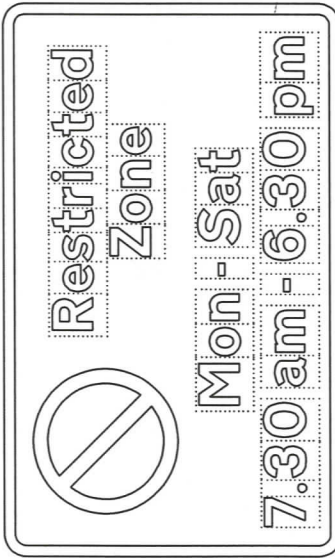

2 2.5 2.5 1.5

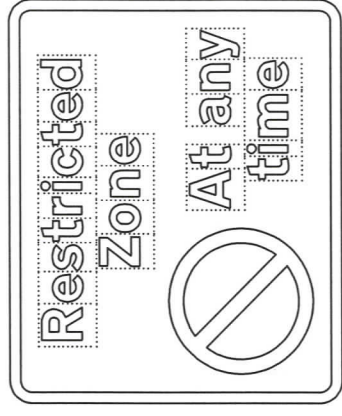

2 2.5

Drawing No. NP 664.1	Related Drawing P 636	Before using this drawing, confirm that it has not been superseded.	© CROWN COPYRIGHT	
NP664x1		NOTES:— 1. The legends are from the Transport Heavy alphabet at the x-heights shown. 2. The roundel dimensions are proportional to those shown on drawing P 636. 3. The tile outlines do not form part of the signs. 4. COLOURS : Backgrounds ----- WHITE Legends, Borders & Diagonal Bars ---- BLACK Roundels & Symbols ----- GREY	NP 664.1	
Department for Transport	Title: Regulatory Signs RESTRICTED ZONE ENDS			Issue: Date: A: 14.12.06 B: C:
Drawn by: L.W. Approved by: R.M.	Dimensions: MILLIMETRES	Drawing No. NP 664.1		