



GT50/174/0003

**ROAD TRAFFIC REGULATION ACT 1984 – SECTIONS 64 AND 65
AUTHORISATION OF TRAFFIC SIGNS AND SPECIAL DIRECTIONS**

The Secretary of State for Transport, in exercise of his powers under Sections 64 and 65 of the Road Traffic Regulation Act 1984, and of all other powers enabling him in that behalf, on roads for which Swindon Borough Council is the traffic authority, hereby:-

1. authorises the erection, at appropriate sites on the said roads, of a traffic sign (hereinafter referred to as "the authorised sign") conforming as to size, colour and character with the sign shown in the attached set of drawings numbered GT50/174/0003-1 save that the element incorporating the sign to diagram 610, as shown in the said set of drawings, may be varied to incorporate a sign to diagram 606, 611 or 616 in Schedule 2 or diagram 951, 955, 956 or 957 in Schedule 5 to the Traffic Signs Regulations 2002 (Part I of SI 2002/3113, "the 2002 Regulations"); and
2. directs, without prejudice to any statutory provision to the like effect, that it is a condition of this authorisation that the erection of the authorised sign at or near the said sites shall continue to have effect only until such day as may be appointed by one month's notice given by the Secretary of State in writing to the traffic authority for the removal or alteration of the authorised sign and on that day the said authorisation shall, without prejudice to the giving of any further authorisation or direction, cease to have effect.



GT50/174/0003


The provisions of Regulations 12, 18 and 19 of the 2002 Regulations shall apply to the roundel incorporated in the authorised sign in the same manner as they apply to the same sign shown in diagrams 606, 611 or 616 in Schedule 2 or diagrams 951, 955, 956 or 957 in Schedule 5 to those Regulations.

Dated 12 August 2011


Signed by authority of the Secretary of State

[Redacted signature]

A Delegated Official of the Department for Transport

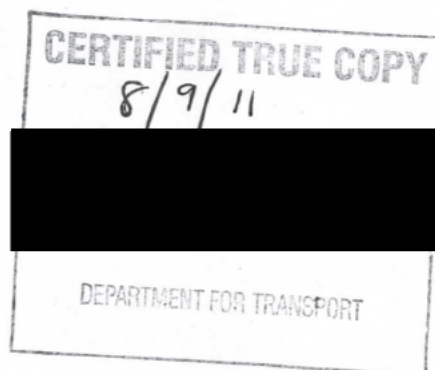



Retroreflective Bollard with Internal illumination
from a Baselight

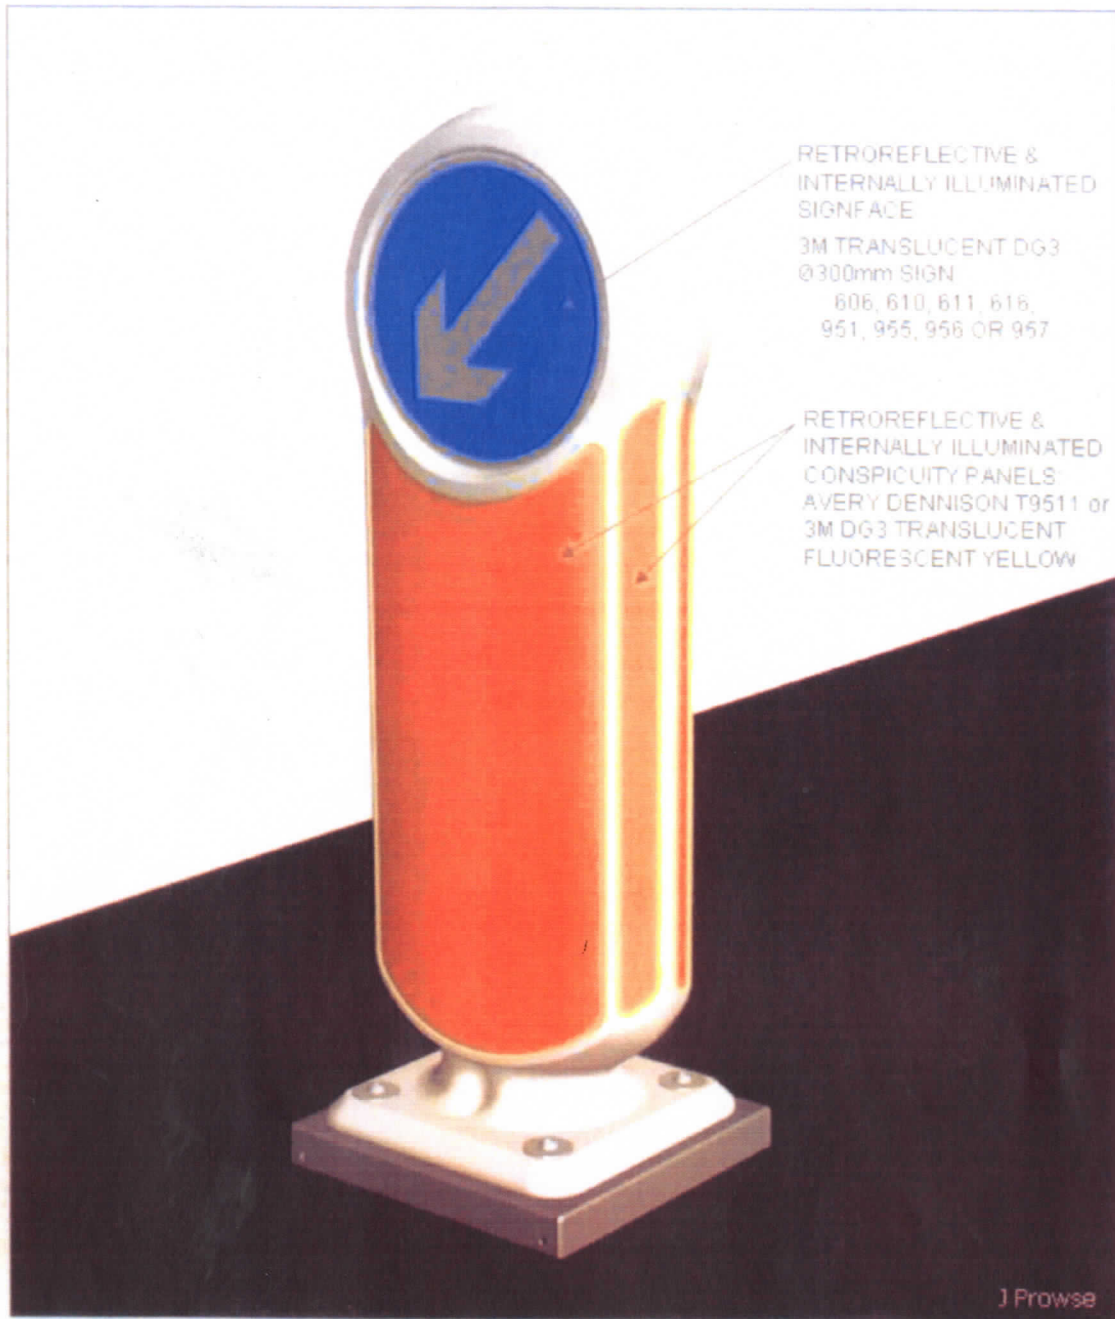

Department for Transport
11/8/11
GT50/174/0003-1

Page 1 of 7

MODEL SPECIFICATION REBOUND SIGNMASTER™ BOLLARD (RETROREFLECTIVE BOLLARD WITH INTERNAL ILLUMINATION FROM A BASELIGHT)

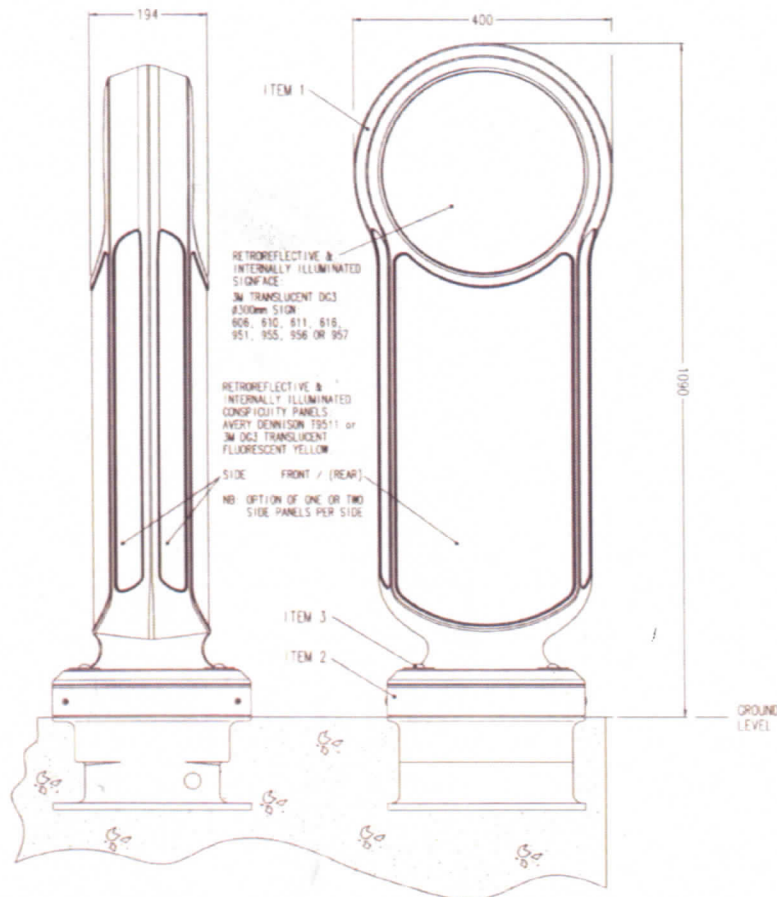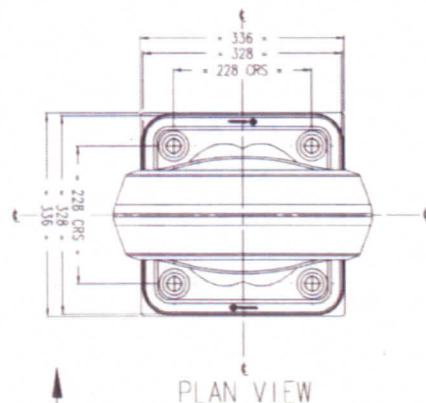

SIDE VIEW

FRONT VIEW

(SHOWING PRE-INSTALLED TYPICAL LIGHTBOX - INSTALLED ONTO OPTIONAL LIGHTBOX ADAPTER PLATE)

PRODUCT INFORMATION:

- **WEIGHT**
 - BOLLARD - 6.0 Kg
 - FIXINGS - 1.0 Kg
 - ADAPTOR PLATE - 3.1 Kg
 - TOTAL - 10.1 Kg
- **MATERIAL**
 - BOLLARD - IMPACTPOL®
 - ADAPTOR - MS GALVANISED
 - FIXINGS - SCREWS - STAINLESS STEEL
 - WASHERS - STAINLESS STEEL
 - SPACERS - RIGID PVC

- **BODY COLOUR** - WHITE

- **DIMENSIONS** - ALL DIMENSIONS IN MM UNLESS OTHERWISE STATED.

INSTALLATION GUIDE:

- **ITEM 1 - REMOVABLE BOLLARD**
- **ITEM 2 - ADAPTOR PLATE**
(VARIOUS TYPES DEPENDANT ON LIGHTBOX FITTING)
- **ITEM 3 - FIXINGS (4 OFF):**
 - M10 x 50mm SOCKET HEAD SCREW - S/S
 - M10 x Ø50 x 3mm WASHER - POWDER COATED S/S
 - M10 x Ø19 x 28mm SPACER - RIGID PVC

- **ENSURE THAT ANY SIGNFACE FACES TOWARDS ONCOMING TRAFFIC.**

- **FIXING TO EXISTING BASELIGHTS**

USE THE APPROPRIATE ADAPTER PLATE RELATIVE TO THE TYPE OF BASELIGHT. FOLLOW THE SEPARATE FIXING INSTRUCTIONS SUPPLIED.

- **USE OF LED BASELIGHT**

FOLLOW THE SEPARATE FIXING INSTRUCTIONS SUPPLIED.

OPTIONAL PARTS:

- **OPTIONS AVAILABLE FOR THE PRODUCT**
 - BODY C/W FRONT, 1xH & 1xH CONSPICUITY PANELS
 - BODY C/W FRONT, 2xH & 2xH CONSPICUITY PANELS
 - BODY C/W FRONT, REAR, 2xH & 2xH CONSPICUITY PANELS
 - + A RANGE OF AUTHORISED SIGNFACES &/OR WHITE DISC
- **SPARES ARE AVAILABLE, WHICH INCLUDE:**
 - BOLLARD C/W FIXINGS & RETROREFLECTIVE PATCHES
 - BOLLARD ONLY
 - RANGE OF SIGNFACES
 - FIXINGS

TECHNICAL DATA:


- **SURFACE AREA OF CONSPICUITY PANELS**
 - FRONT = 161,701mm² (PROJECTED)
 - SINGLE SIDE = 24,255mm²
 - OPTIONAL DOUBLE SIDE = 48,510mm²
- **SURFACE AREA OF SIGNFACE = 70,686mm²**

DRC. TITLE			
PROJECT			
DRC. No.	PROJECT No.		
SCALE	DATE		
DRAWN BY	CHECKED		



Glasdon UK Limited
 Preston New Road, Blackpool
 Lancashire, FY1 4B
 Telephone: 01253 800400
 Facsimile: 01253 782508
 E-mail: sales@glasdon-uk.co.uk
 Web Site: www.glasdon.com

SPECIFICATION NUMBER - 025066-505 ISSUE 2
 ©GLASDON UK LTD 02/07/07 SHEET SIZE: A2

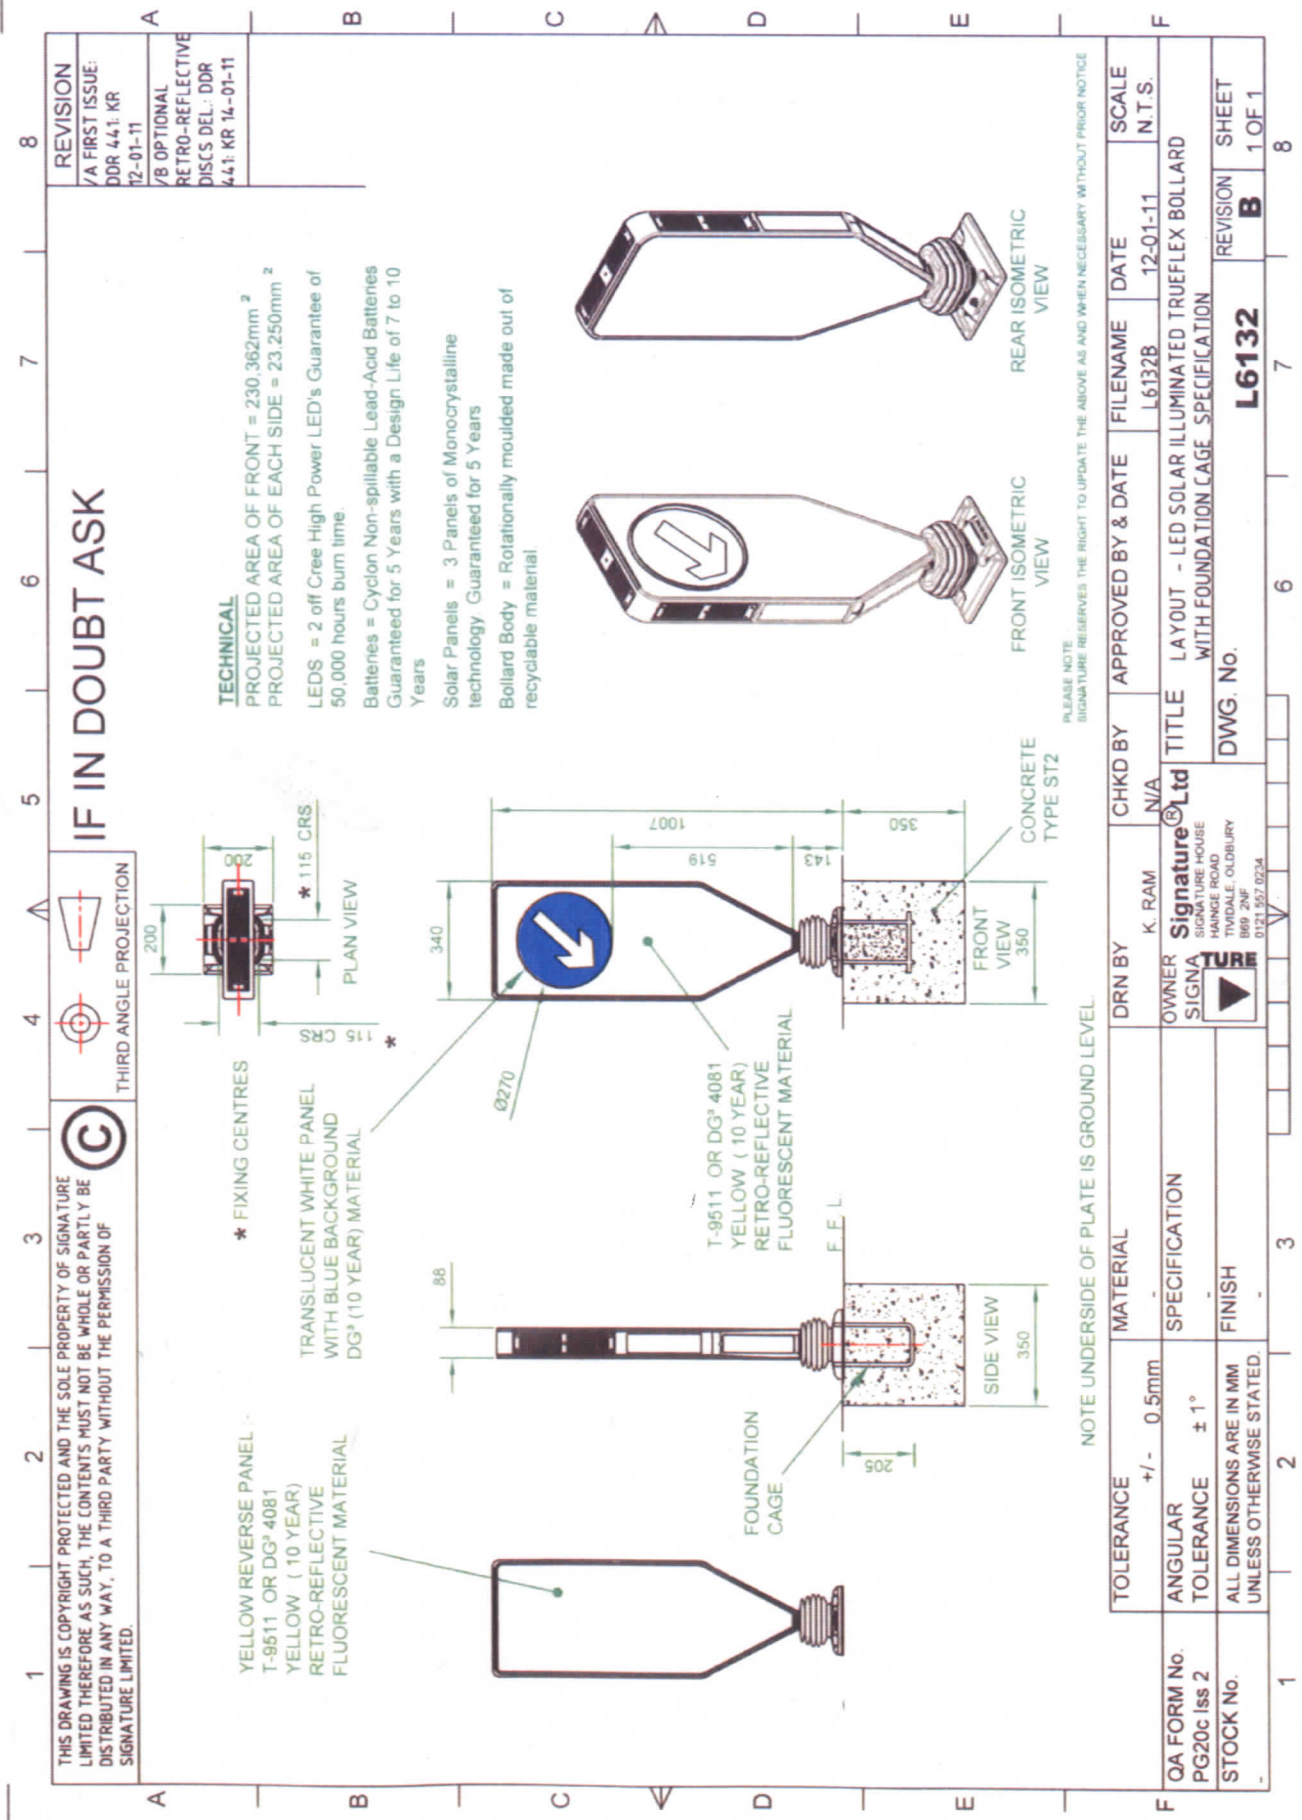

REVISION	8
/A FIRST ISSUE: DDR 441: KR 12-01-11	
/B OPTIONAL RETRO-REFLECTIVE DISCS DEL: DDR 441: KR 14-01-11	

TECHNICAL
 PROJECTED AREA OF FRONT = 230,362mm²
 PROJECTED AREA OF EACH SIDE = 23,250mm²
 LEDS = 2 off Cree High Power LED's Guarantee of 50,000 hours burn time.
 Batteries = Cyclon Non-spillable Lead-Acid Batteries Guaranteed for 5 Years with a Design Life of 7 to 10 Years
 Solar Panels = 3 Panels of Monocrystalline technology Guaranteed for 5 Years
 Bollard Body = Rotationally moulded made out of recyclable material

PLEASE NOTE
 SIGNATURE RESERVES THE RIGHT TO UPDATE THE ABOVE AS AND WHEN NECESSARY WITHOUT PRIOR NOTICE


QA FORM No. PG20c Iss 2	STOCK No.	TOLERANCE +/- 0.5mm	ANGULAR TOLERANCE ± 1°	MATERIAL	DRN BY K. RAM	CHKD BY N/A	APPROVED BY & DATE	FILENAME L6132B	DATE 12-01-11	SCALE N.T.S.
		SPECIFICATION			OWNER SIGNATURE HOUSE HAINGE ROAD TIVDALE OLD BURY B69 2NF 0121 557 0224		TITLE LAYOUT - LED SOLAR ILLUMINATED TRUEFLEX BOLLARD WITH FOUNDATION CAGE SPECIFICATION		REVISION B	
		FINISH			DWG. No. L6132		SHEET 1 OF 1			


IF IN DOUBT ASK



THIRD ANGLE PROJECTION

THIS DRAWING IS COPYRIGHT PROTECTED AND THE SOLE PROPERTY OF SIGNATURE LIMITED THEREFORE AS SUCH, THE CONTENTS MUST NOT BE WHOLE OR PARTLY BE DISTRIBUTED IN ANY WAY, TO A THIRD PARTY WITHOUT THE PERMISSION OF SIGNATURE LIMITED.

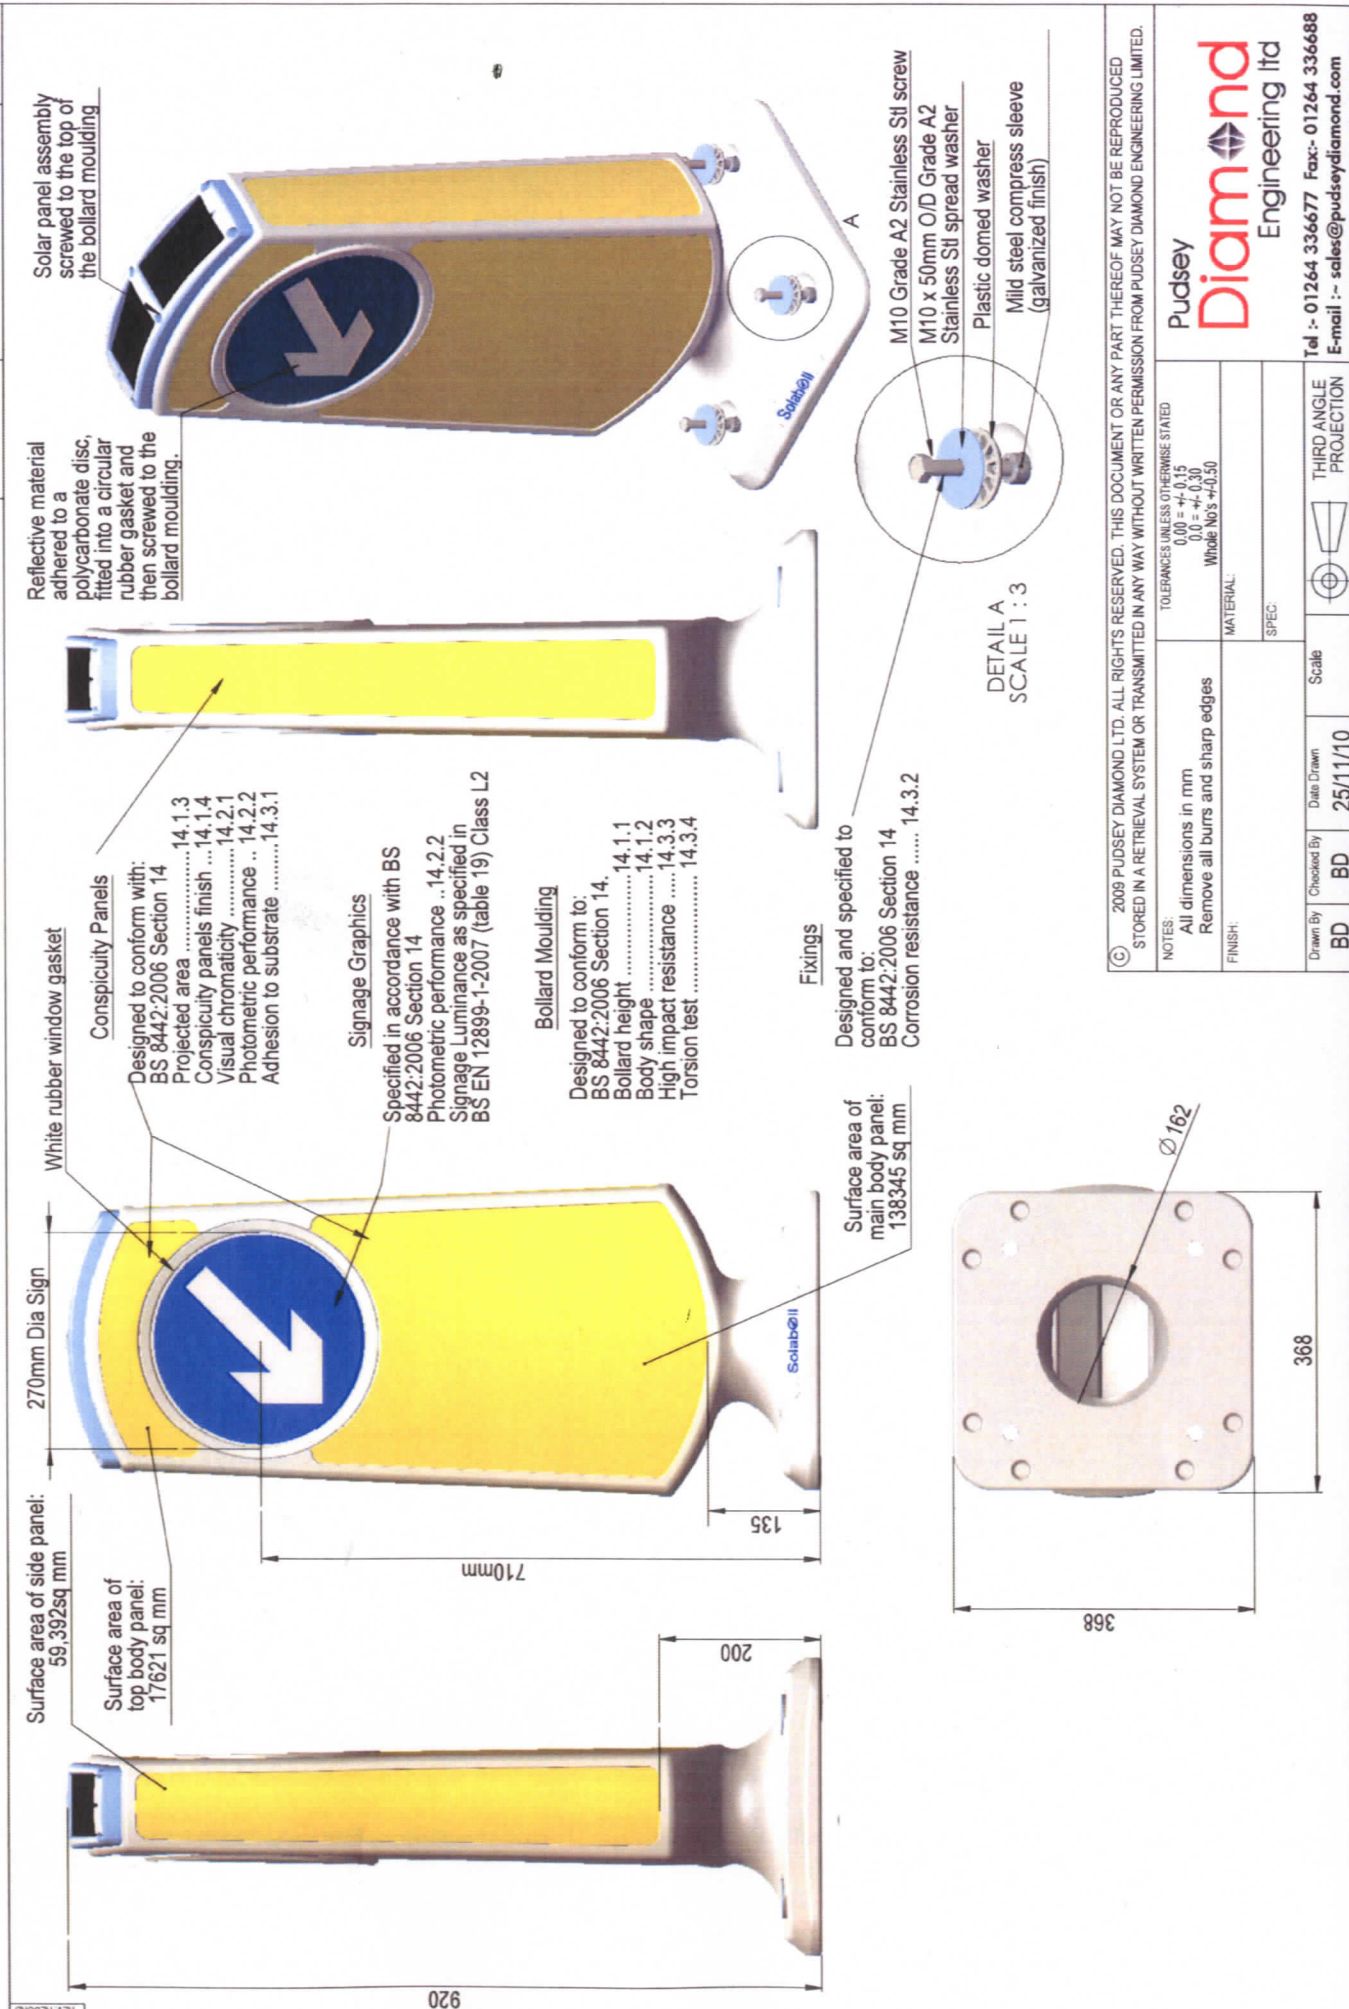

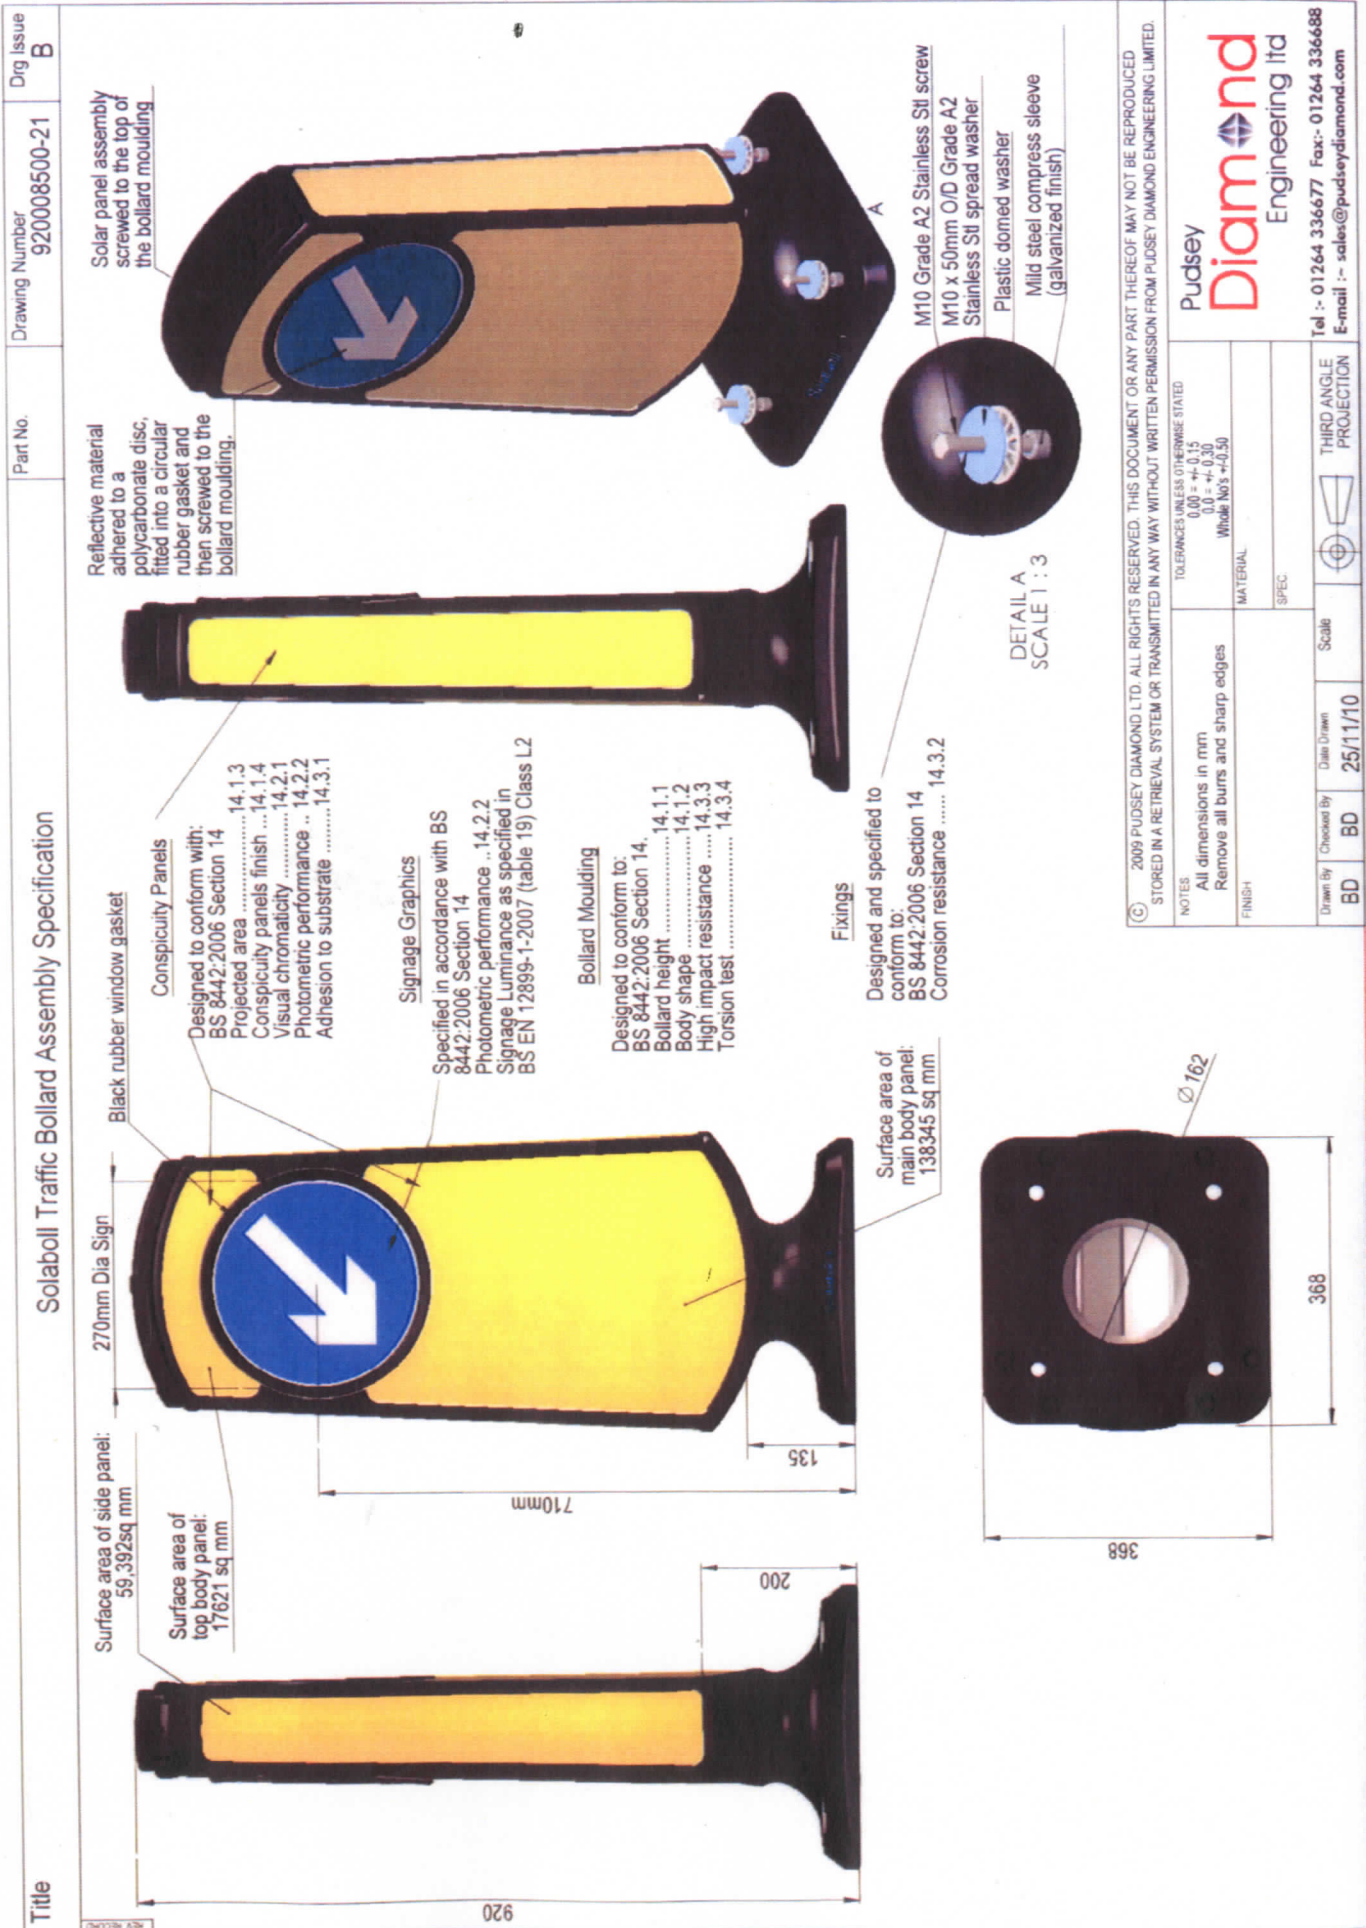

Page 5 of 7

NOTES

1. 2009 PUDSEY DIAMOND LTD. ALL RIGHTS RESERVED. THIS DOCUMENT OR ANY PART THEREOF MAY NOT BE REPRODUCED STORED IN A RETRIEVAL SYSTEM OR TRANSMITTED IN ANY WAY WITHOUT WRITTEN PERMISSION FROM PUDSEY DIAMOND ENGINEERING LIMITED.

TOLERANCES UNLESS OTHERWISE STATED

0.00 ± 0.15
0.00 ± 0.03
Whole N'S ± 0.50

FINISH

Remove all burrs and sharp edges

MATERIAL

SPEC

Scale

25/11/10

Drawn By

BD

Checked By


BD

Third Angle Projection

Pudsey Diamond Engineering Ltd

Tel :- 01264 336677 Fax:- 01264 336688

E-mail :- sales@pudseydiamond.com

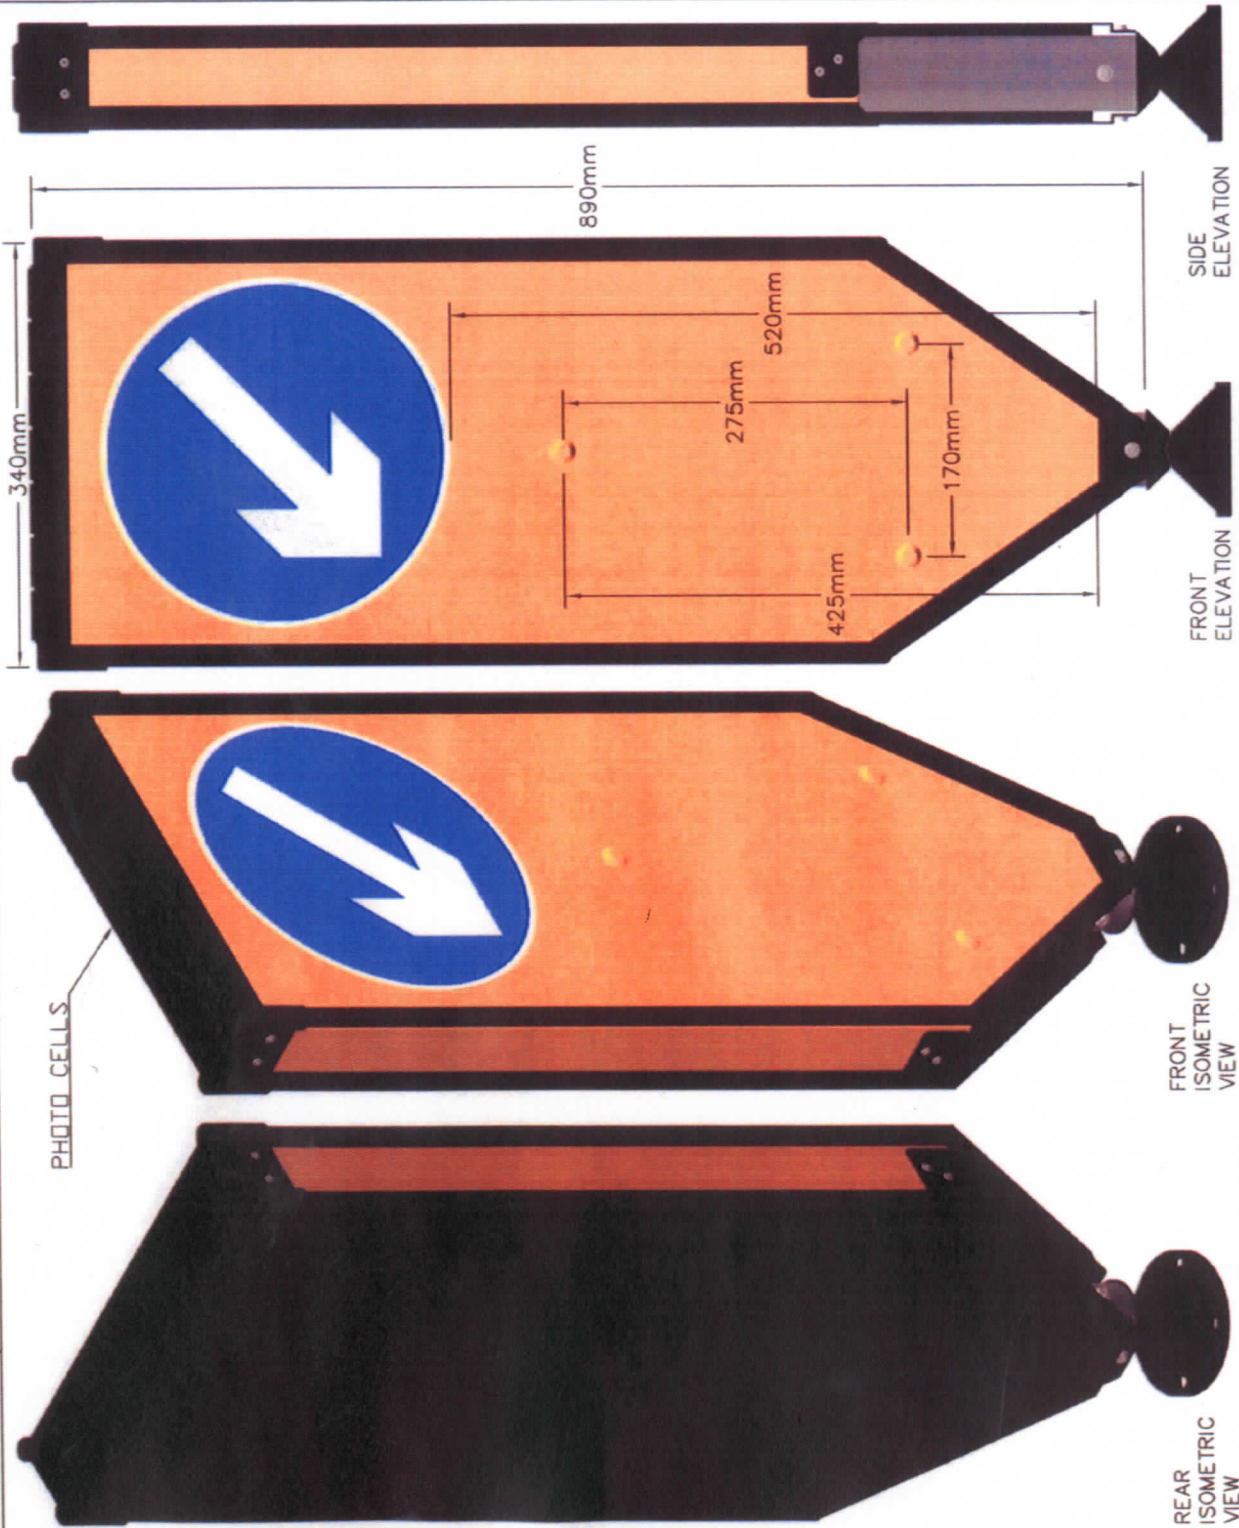

SIGN FACE P610:
BORDER WHITE 4090T
BACKGROUND
BLUE TRANSLUCENT
ARROW WHITE 4090T
DIAMETER 280mm
DG3(DIAMOND GRADE CUBED)
BS8408: 2005

CLEAR ILLUMINATED BACK
PLATE TO ROUNDEL AT
280mm DIAMETER

DRILL HOLES
11MM-5MM DIAMETER
470MM-13MM DIAMETER
840MM-13MM DIAMETER

FACING DIMENSIONS:
WIDTH: 300mm
HEIGHT: 809.5mm
AREA: 0.243sq.m
FLUORESCENT YELLOW 4051
DG3(DIAMOND GRADE CUBED)
BS8408: 2005

SIDE STRIPS:
WIDTH: 40mm
HEIGHT: 645mm
FLUORESCENT YELLOW 4051
DG3(DIAMOND GRADE CUBED)
BS8408: 2005

MATERIAL:
VACUUM FORMED
POLYPROPYLENE
BLACK

Approved by:

Date:

Design by DJN


Drawn by AC

Tolerance $\pm 1.0\text{mm}$

Revision # 3

Date 9/11/2007

Reference

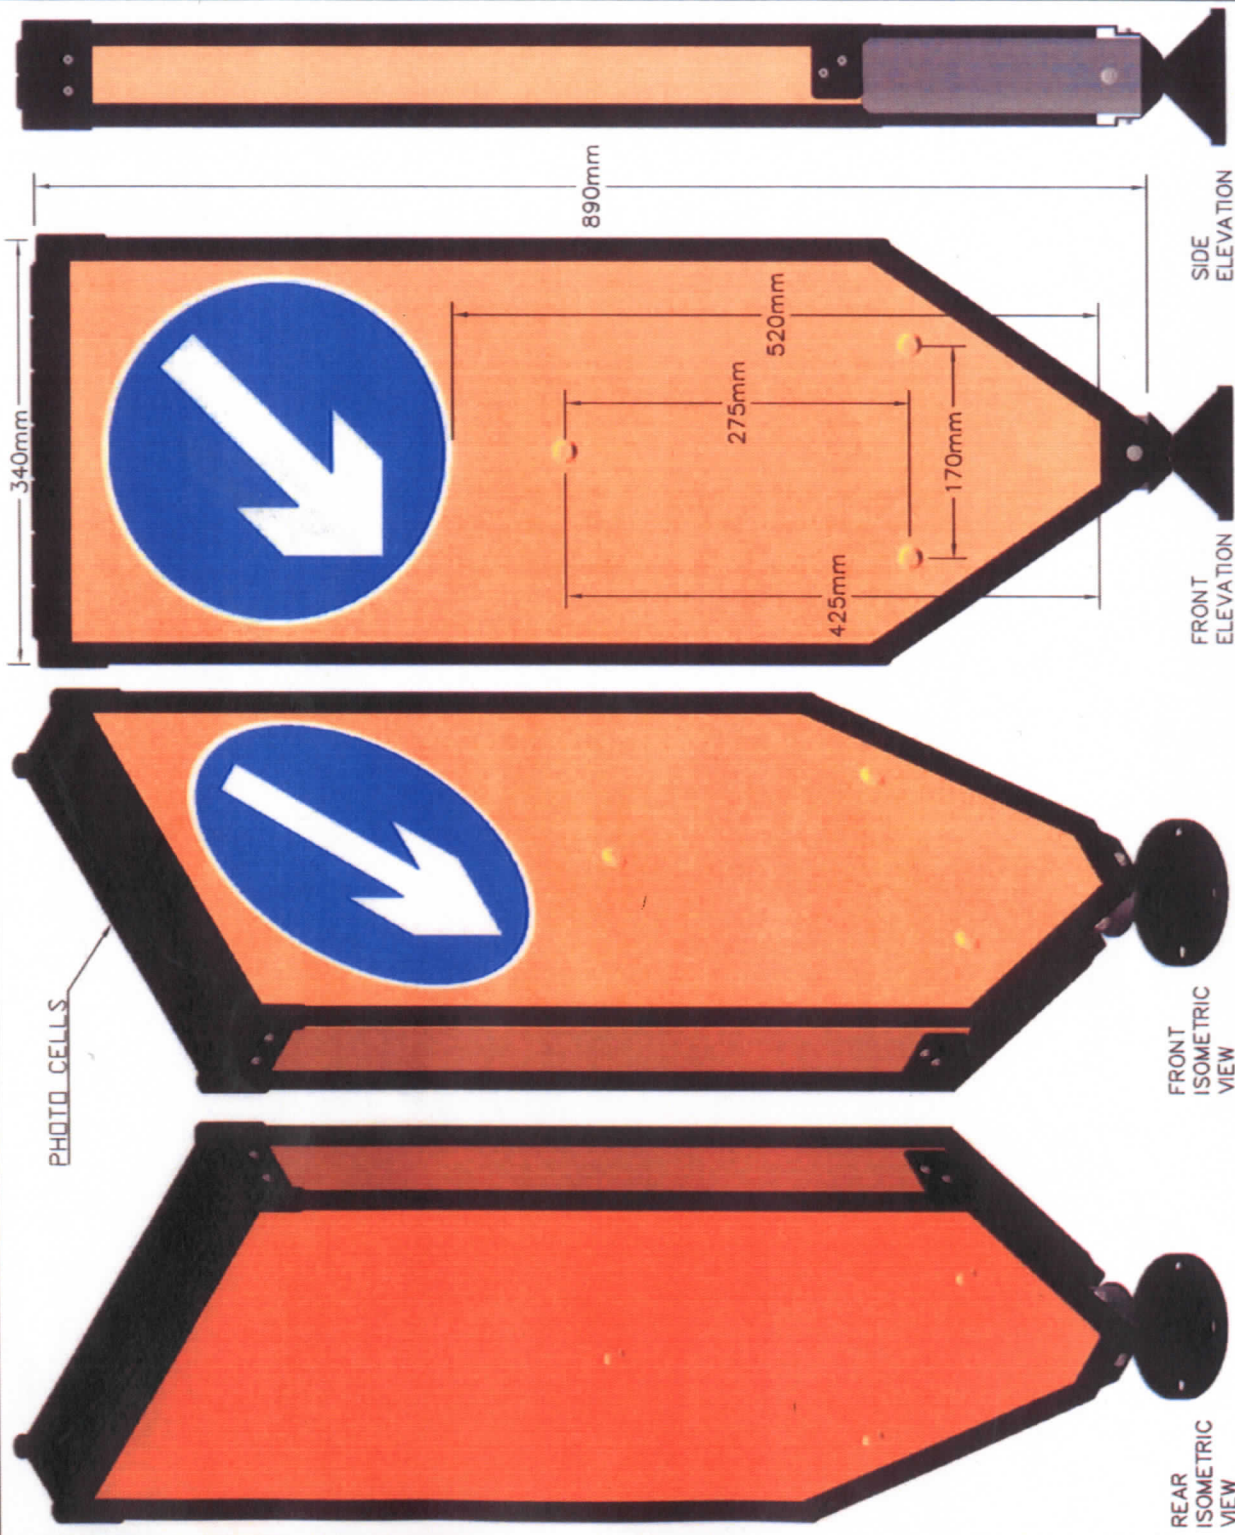

SIGN FACE P610:
BORDER WHITE 4090T
BACKGROUND
BLUE TRANSLUCENT
ARROW WHITE 4090T
DIAMETER 280mm
DG3(DIAMOND GRADE CUBED)
BS8408: 2005

CLEAR ILLUMINATED BACK
PLATE TO ROUNDEL AT
280mm DIAMETER

DRILL HOLES
11MM-5MM DIAMETER
470MM-13MM DIAMETER
840MM-13MM DIAMETER

FACING DIMENSIONS:

WIDTH: 300mm

HEIGHT: 809.5mm

AREA: 0.243sq.m

APPLIED TO FRONT AND
REAR

FLUORESCENT YELLOW 4051
DG3(DIAMOND GRADE CUBED)
BS8408: 2005

SIDE STRIPS:

WIDTH: 40mm

HEIGHT: 645mm

FLUORESCENT YELLOW 4051
DG3(DIAMOND GRADE CUBED)
BS8408: 2005

MATERIAL:
VACUUM FORMED
POLYPROPYLENE
BLACK

Approved by:

Date:

Design by DJN

Drawn by AC

Tolerance $\pm 1.0\text{mm}$

Revision # 2

Date 9/11/2007

Reference