



GT50/015/0007

ROAD TRAFFIC REGULATION ACT 1984 – SECTION 65


SPECIAL DIRECTIONS

The Secretary of State for Transport, in exercise of his powers under Section 65 of the Road Traffic Regulation Act 1984, and all other powers enabling him in that behalf, and having regard to Direction 59 of the Traffic Signs General Directions 2002 (Part II of SI 2002/3113, “the 2002 Directions”), hereby:-


1. directs that, notwithstanding the provisions of Direction 21 of the 2002 Directions, a sign to diagram 616 in Schedule 2 to the Traffic Signs Regulations 2002 (Part I of SI 2002/3113) may be used in conjunction with a plate to diagram 954.4 in Schedule 5 to those Regulations, within 5 metres of the sites marked on the attached plan numbered GT50/015/0007-1.


Dated 2 August 2011

Signed by authority of the Secretary of State

 

.....
A Delegated Official of the Department of Transport

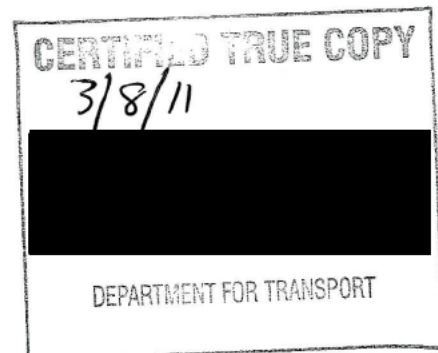

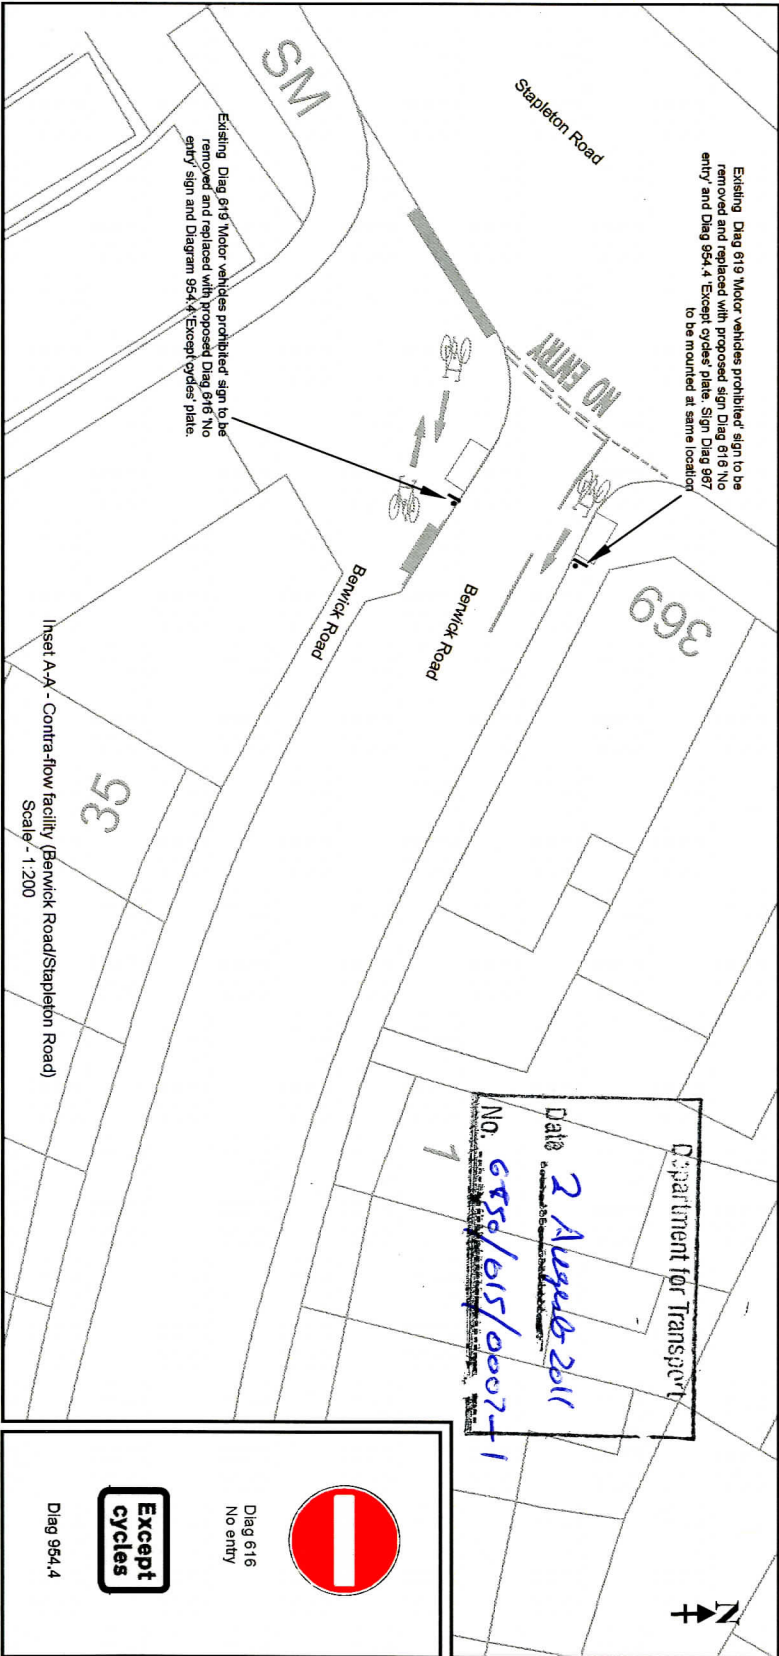

Notes

- Mounting height shall be a minimum of 2500mm in pedestrian/cycle areas
- No sign or part of sign shall be less than 450mm from highway
- Sign 616 to be illuminated using direct external lighting
- Sign 616 + 954.4 to have reflective material class RA2 (12899 -1:2007)

This map is reproduced from Ordnance Survey materials with permission of Ordnance Survey by license of the Controller of Her Majesty's Stationery Office and may be used for publication or other purposes. Bristol City Council Licence No. 10022046.

BRISTOL ENGINEERING CONSULTANCY

Brunel House, St George's Road, Bristol BS1 5UY

Tel: 0117 9222000 Fax: 0117 9222765
E-mail: engineering.consultancy@bristol.gov.uk

Rev Date Description By

Project
Cycle City Pinch Points
Berwick Road
Contra-flow cycling facility

Title

DTT Application

'No entry' sign with
'Except cycles' plate

Client
Cycling City

Project Manager
Mike McManara
Telephone Number
0117 9223124
Drawn by
CLP
Date Drawn
June 2011

STATUS

☒ Preliminary ☐ Tender ☐ Construction ☐ As Built

DRAWING NUMBER

Project Number Drawing Revision

DC0491-61 - 07/DT3 -