



GT50/065/0010

**ROAD TRAFFIC REGULATION ACT 1984 – SECTIONS 64 AND 65
AUTHORISATION OF TRAFFIC SIGNS AND SPECIAL DIRECTIONS**

The Secretary of State for Transport, in exercise of his powers under Sections 64 and 65 of the Road Traffic Regulation Act 1984, and of all other powers enabling him in that behalf, for the purpose of informing road users of parking restrictions in Cold Well Square, Leeds, hereby:-

1. authorises the erection at or within 5 metres of the sites on the said road marked with an orange cross in the attached set of plans numbered GT50/065/0010-1 of a traffic sign conforming as to size, colour and character with that shown in the attached drawing numbered NP 434, (hereinafter referred to as "the authorised sign"), save that the code identifier patch, the reference to the time of day or the day of the week may be varied or omitted; and
2. directs that the signs to diagrams 660 or 660.3 in Schedule 2 to the Traffic Signs Regulations 2002 (Part I of SI 2002/3113, "the 2002 Regulations") may be erected in sufficient numbers to give adequate information to road users of waiting restrictions in force on the said road; and
3. directs that, notwithstanding the provisions of Direction 24(1) of the Traffic Signs General Directions 2002 (Part II of SI 2002/3113), the road markings to diagrams 1028.3, 1028.4, 1032 and 1033 in Schedule 6 to the 2002 Regulations need not be used in conjunction with a sign to diagram 660 or 660.3 in Schedule 2 to those Regulations, on the said road; and
4. directs that it is a condition of this authorisation that the authorised sign shall be erected only to indicate the effect of a corresponding Traffic Regulation Order; and



 
GT50/065/0010

5. directs, without prejudice to any statutory provision to the like effect, that it is a condition of this authorisation that the erection of the authorised sign at or near the said site shall continue to have effect only until such day as may be appointed by one month's notice given by the Secretary of State in writing to the traffic authority for the removal or alteration of the authorised sign and on that day the said authorisation shall, without prejudice to the giving of any further authorisation or direction, cease to have effect.


The provisions of Regulations 12, 18 and 19 of the 2002 Regulations shall apply to the authorised sign in the same manner as they apply to the sign to diagram 663 in Schedule 2 to those Regulations.


Dated *30 September* 2011

Signed by authority of the Secretary of State



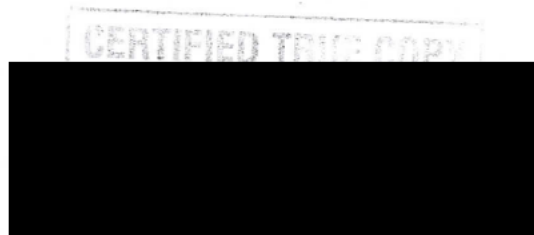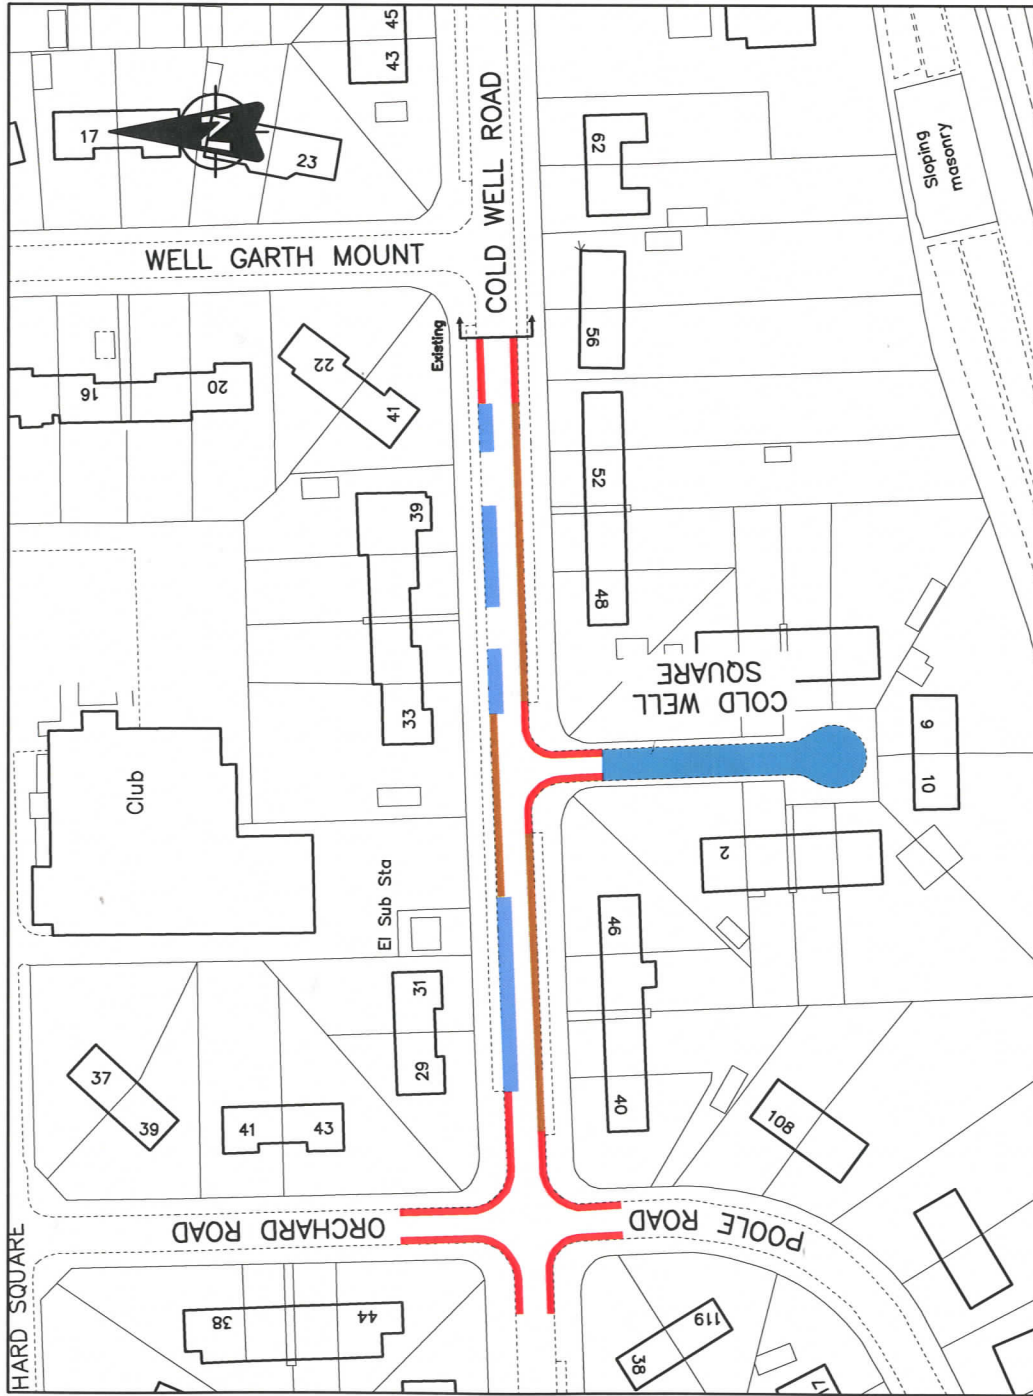A Delegated Official of the Department for Transport





NO WAITING AT ANY TIME

NO WAITING 8AM TO 6PM
MONDAY TO SATURDAY

TWO HOUR LIMITED
WAITING 8AM TO 6PM
MONDAY TO SATURDAY
EXCEPT RESIDENT PERMIT
HOLDERS.

RESIDENTS PERMIT
PARKING.

Department for Transport

Date 29/9/11

No 9750/65/0010-1

Amendments

- a Extend SYL away from nr 46
- b Inclusion of resident permit holders
- c Resident Permit Parking on Cold Well Square
Reduce parking bays on Cold Well Road
Additional SYL opposite Cold Well Square


FIRST APPROVED	GS	DRAWN	CHECK	DATE
AMENDMENTS				

Leeds CITY COUNCIL	DRAWING NUMBER: TM-E-20-1_75-02c
HIGHWAYS AND TRANSPORTATION	DATE: December 2009


This drawing is the property of Leeds City Council. It must only be used for the purpose for which it was originally supplied. It must not be copied, published or transmitted by any means to any third party, without the express permission of the originator. Modification or manipulation of all or part of this drawing is strictly forbidden unless specifically requested or approved by the originator.	INITIALS	DATE	SCALE
	GS MDL	12/09 12/09	1:1000
	DRAWN	ACAD	CHECK

LCC (TR)(WR)(No W33) ORDER 2010

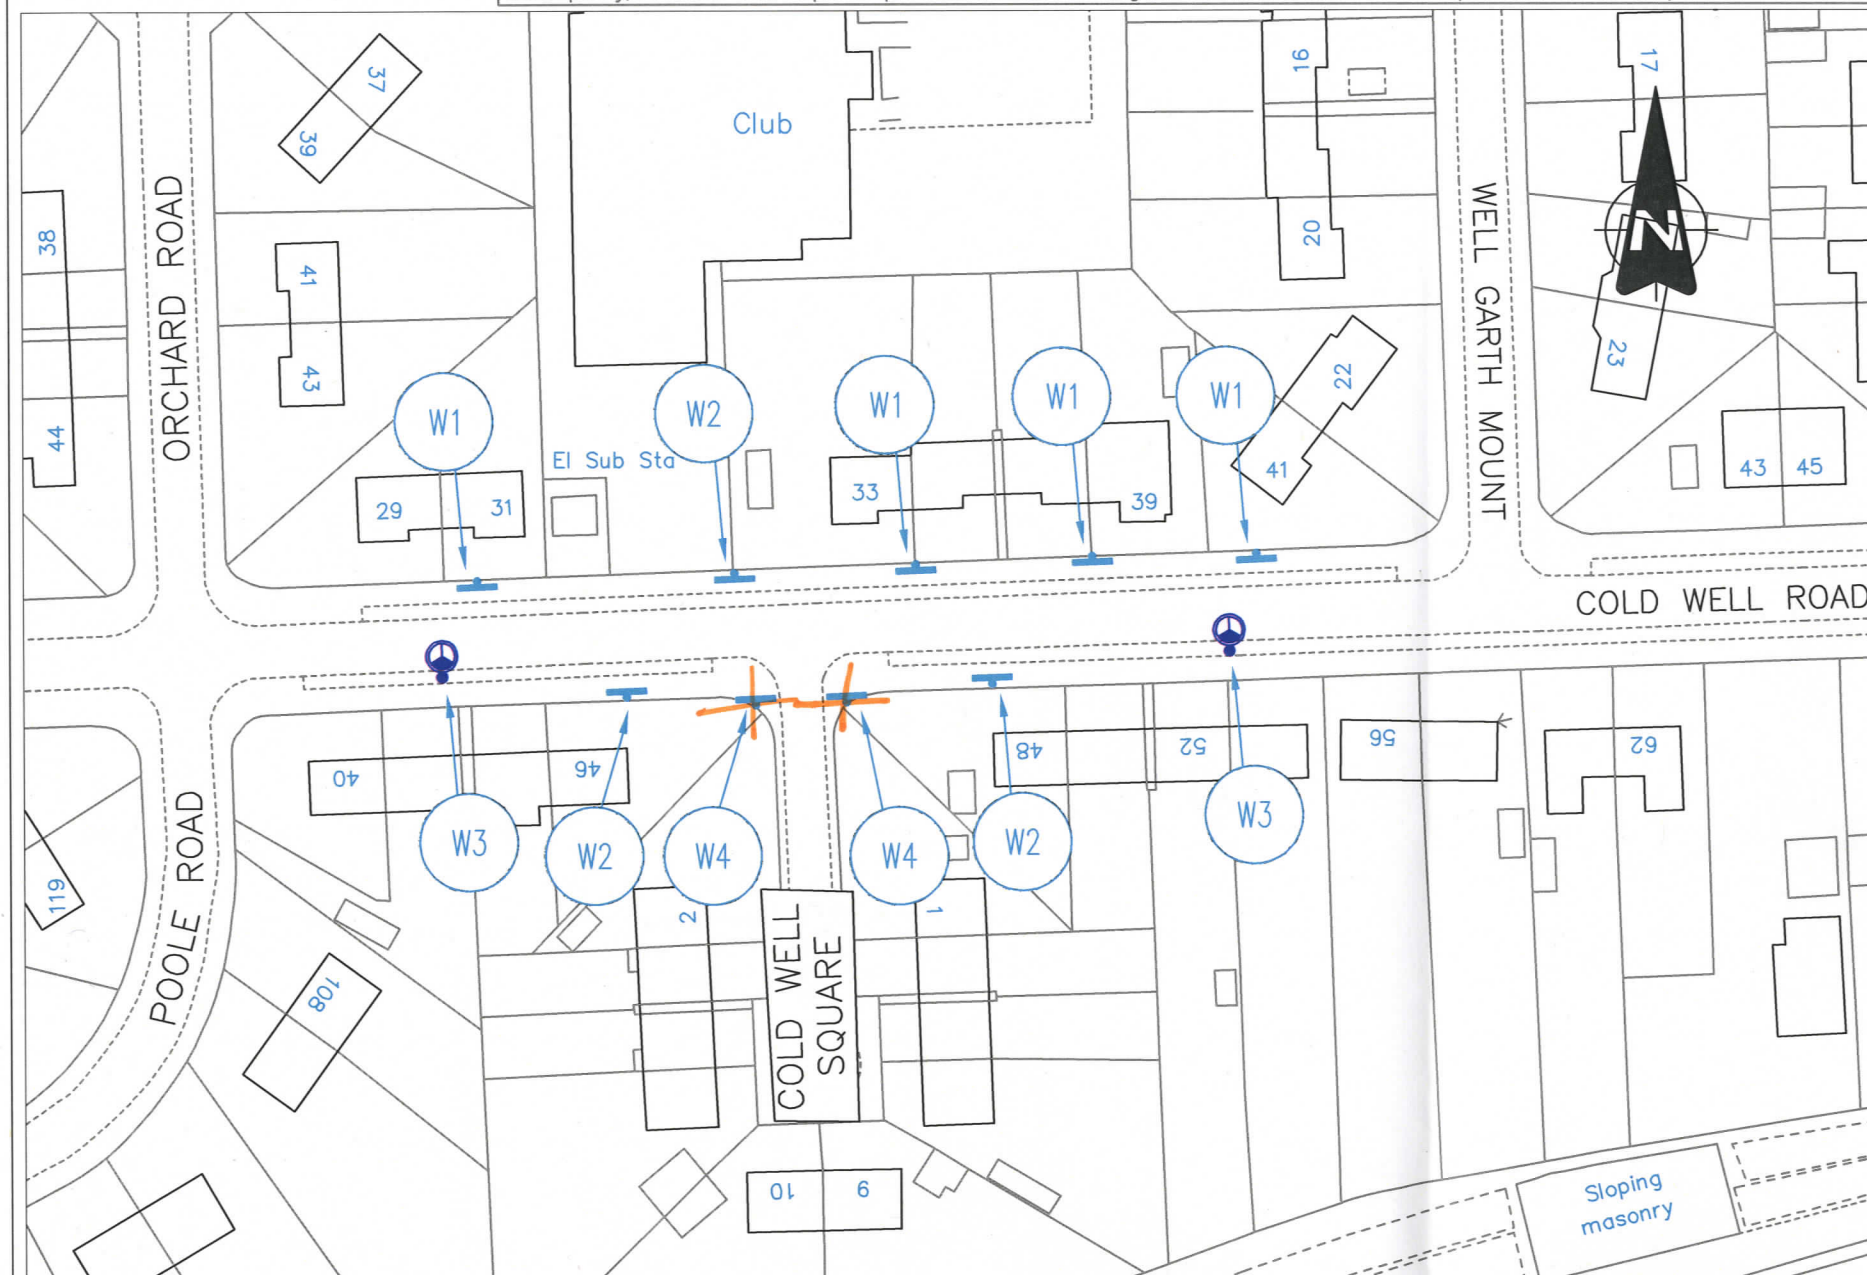**COLD WELL RD, CROSS GATES
WAITING RESTRICTIONS
TRO DETAILS AND
LOCATION PLAN**




W1

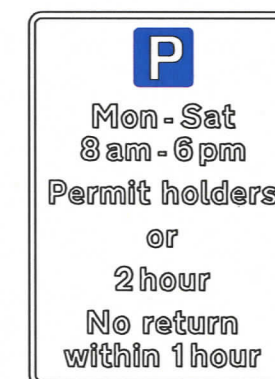

Scheme Ref. Cold Well Road			
Sign	Ref. 660.6	x-height	20.1
Letter colour	BLACK	SIGN FACE	
Background	WHITE	Width	325mm
Border	BLACK	Height	460mm
Material	Class RA2 (12899-1:2007)	Area	0.15sq.m

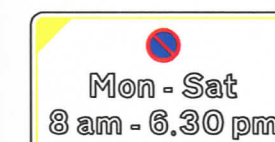W2 & W3



Scheme Ref. Cold Well Road			
Sign	Ref. 1	x-height	20.0
Letter colour	BLACK	SIGN FACE	
Background	YELLOW	Width	320mm
Border	BLACK	Height	175mm
Material	Class RA2 (12899-1:2007)	Area	0.06sq.m

W4



Scheme Ref. Cold Well Road			
Sign	Ref. S2 & S3	x-height	30.0
Letter colour	BLACK	SIGN FACE	
Background	WHITE	Width	485mm
Border	BLACK	Height	415mm
Material	Class RA2 (12899-1:2007)	Area	0.20sq.m

SIGN DETAILS								SUPPORT DETAILS							REMARKS
Ref. No.	T.S. Regs. Diag.	Type of Sign or Plate Legend	X Ht.	Dia. or Size	O/A SIZE mm		Class or Ref.	No.	Dia. of Post	Depth in Ground	O/A LENGTH		Post Centres	Ground Clearance	
					Width	Height					LB	Plain			
W1 x4	660.6	WAIT REST	20		325	460	RA1	4	50	500		3000		2000	.
W2 x3	639	WAIT REST	20		320	175	RA1	3	50	500		3000		2300	.
W3 x2	639	WAIT REST	20		320	175	RA1		MOUNT ON LIGHTING COLUMN					2300	.
W4 x2	N/A	WAIT REST	30		485	415	RA2	2	76	750		3500		2300	.

COLD WELL ROAD, CROSS GATES
WAITING RESTRICTIONS
SIGNING DETAILS
AND LOCATION PLAN

INITIALS	DATE	SCALE
DRAWN BY MDL	6/11	1:750
AutoCAD BY MDL	6/11	
CHECKED BY		ORIGINAL SHEET SIZE A3



FIRST APPROVED	MDL		
AMENDMENTS	DRAWN	CHECK	DATE

DRAWING NUMBER:
TM-E-20-1_75-03
DATE: June 2011

Drawing No. NP 434 Sheet 1 of 2		Related Drawing S 43		Before using this drawing, confirm that it has not been superseded.	
Drawing No. NP 434 Sheet 1 of 2		Title: Regulatory Signs PERMIT PARKING PAST THIS POINT		Issue: Date: A: 11.05.07 B: C:	
Drawn by: L.W. Approved by: R.M.		Dimensions: SEE NOTE 5		Drawing No. NP 434 Sheet 1 of 2	

NOTES: 1. The legend is from the Transport Heavy alphabet at the x-height shown.

2. Details of the 'p' symbol are given on drawing S 43.

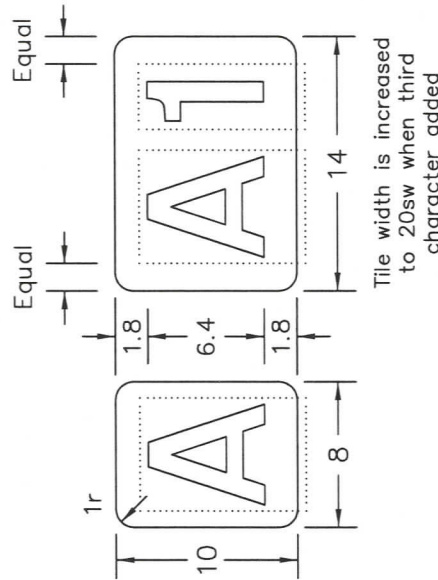
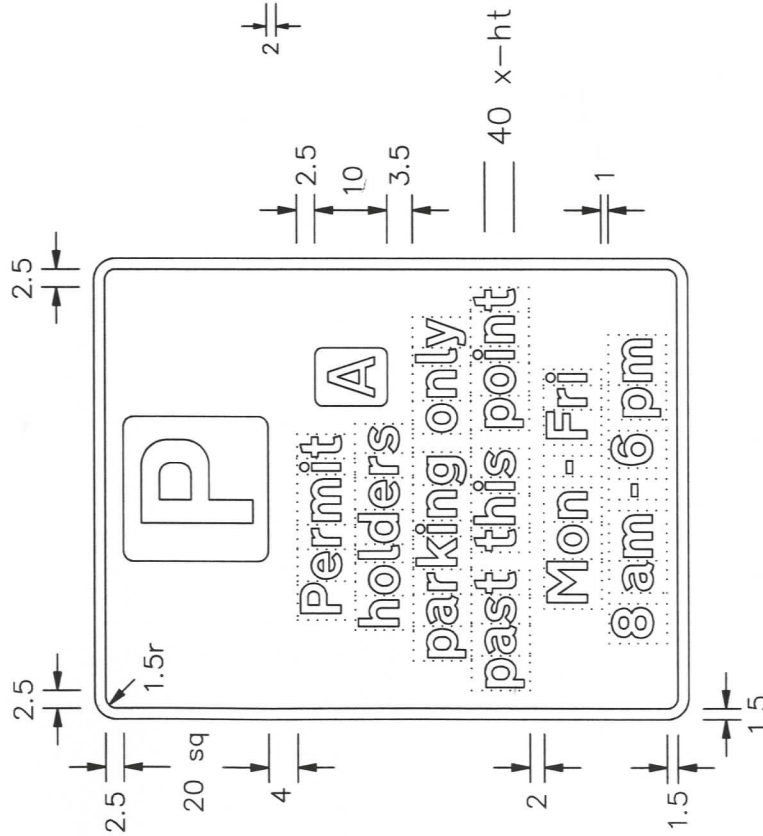
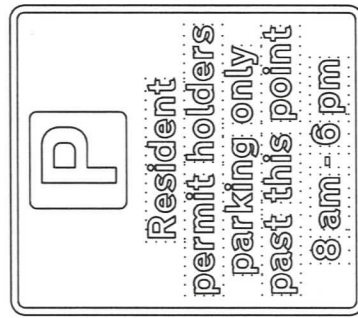
3. The tile outlines do not form part of the sign.

4. COLOURS : Background ----- WHITE
Legend & Border ---- BLACK
'p' symbol ----- WHITE
'p' Tile ----- BLUE

5. DIMENSIONS : x-height are in millimetres, other dimensions are in stroke widths. (4sw = x-ht)













































TYPICAL CODE IDENTIFIERS

NOTE : The characters shown are from the Transport Medium alphabet. The characters and the tiles may be varied in size and may be in any contrasting colours.



TYPICAL CODE IDENTIFIERS

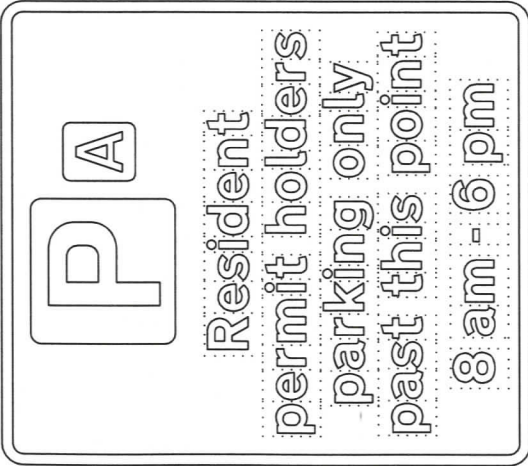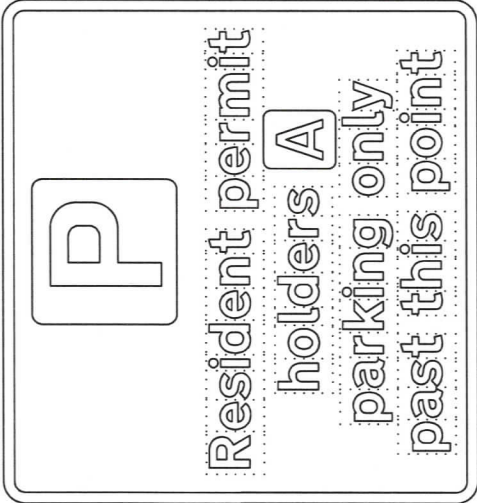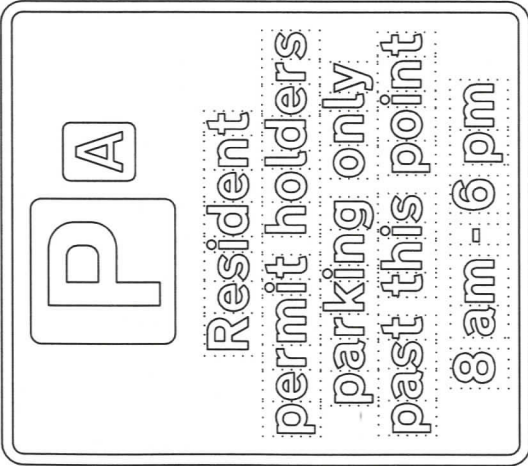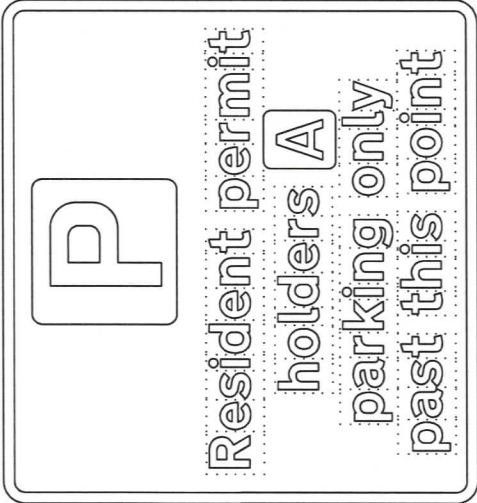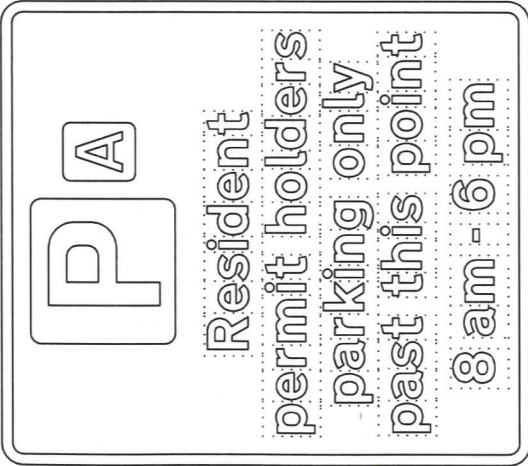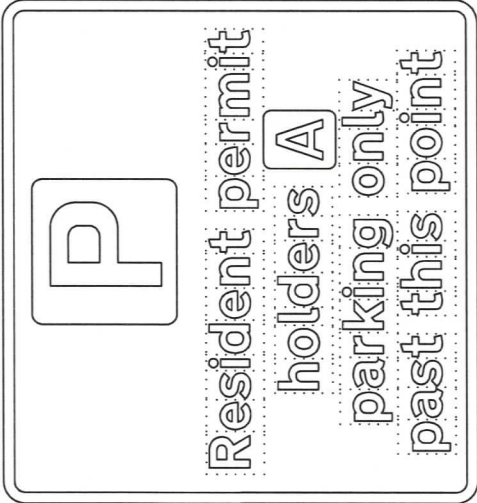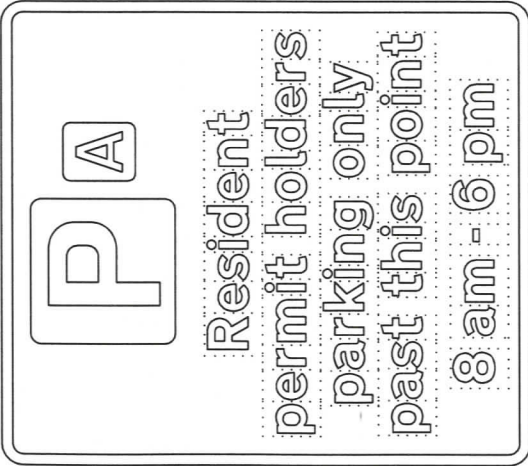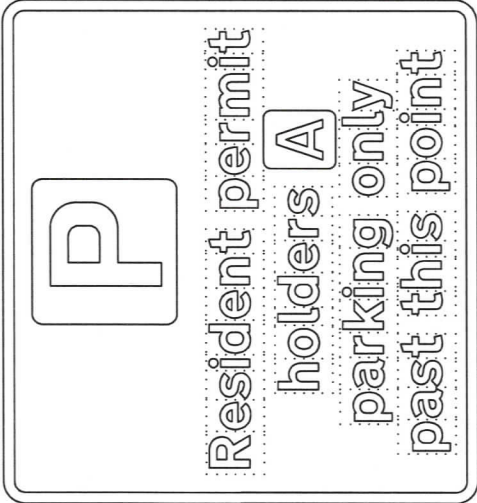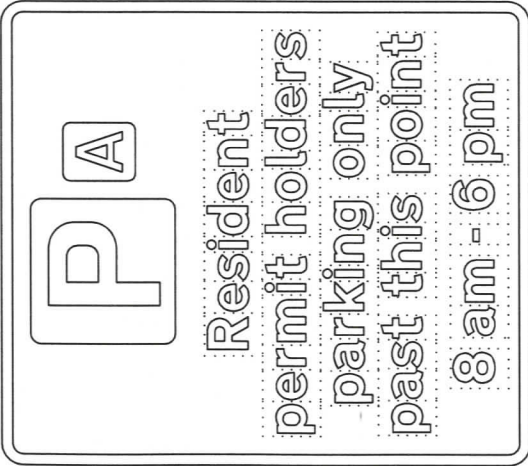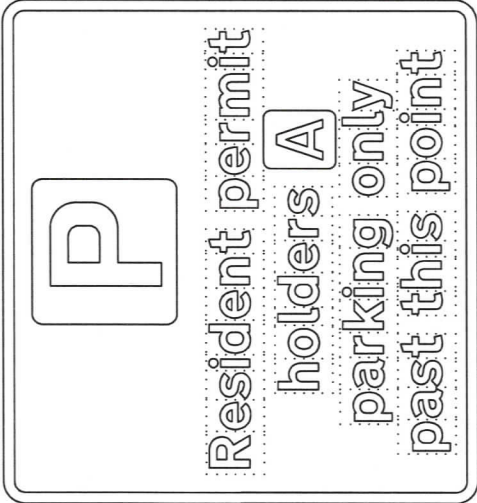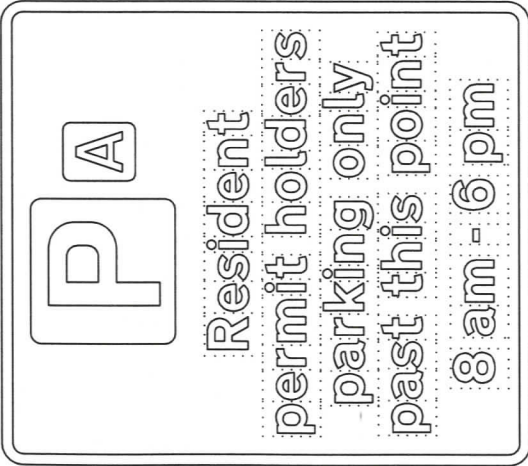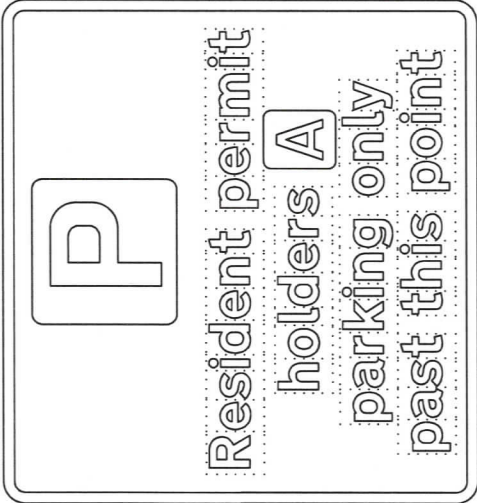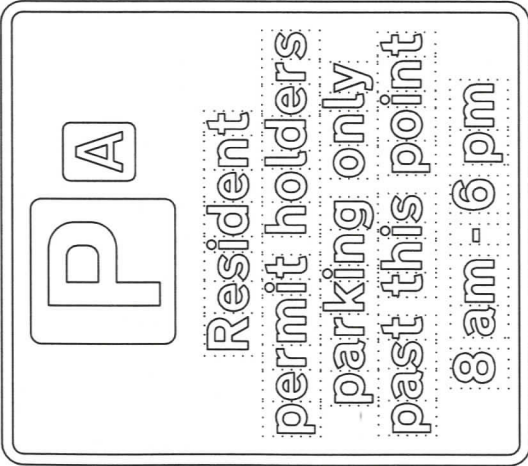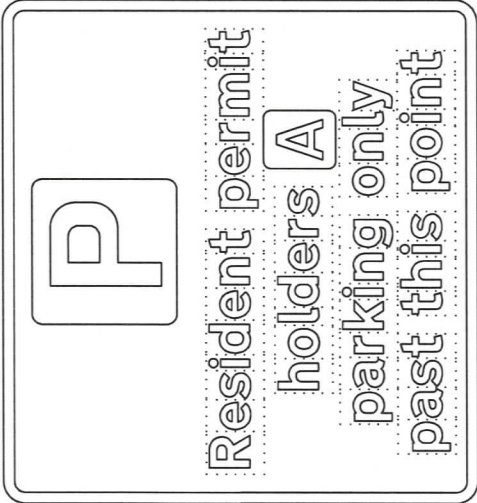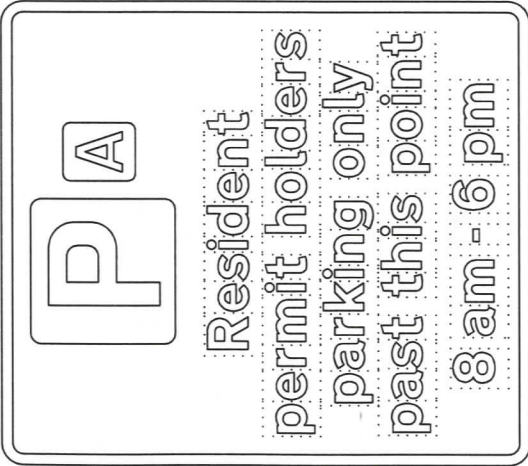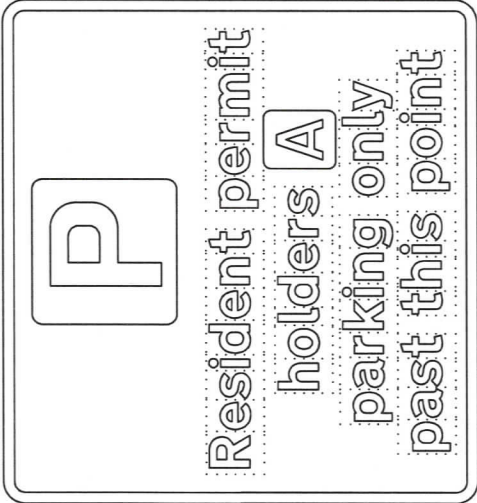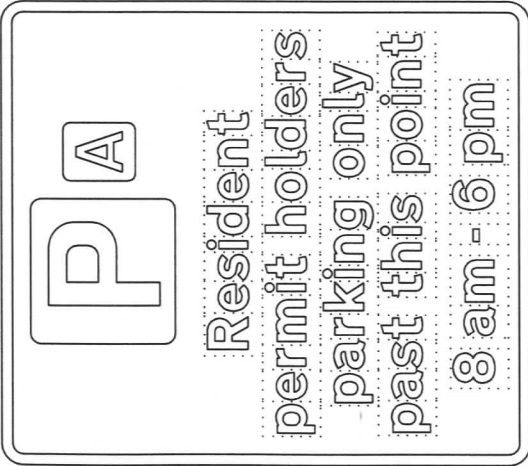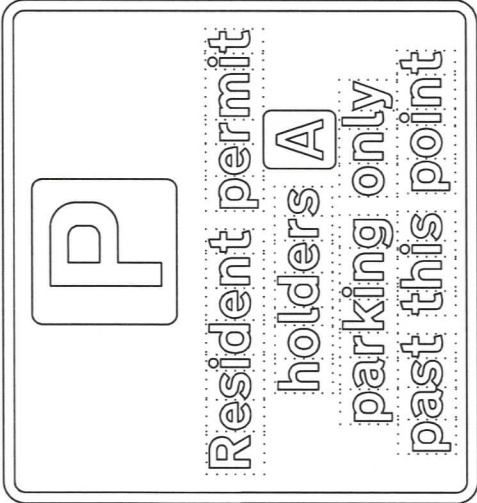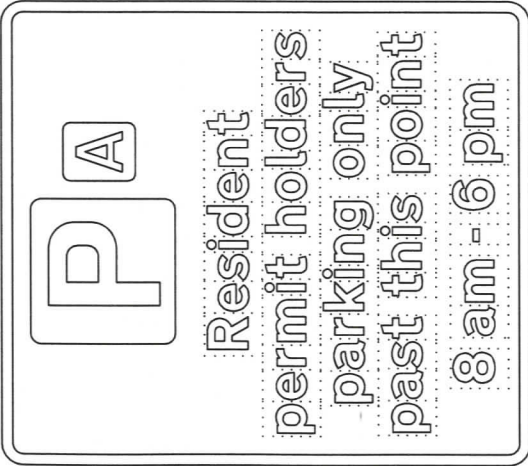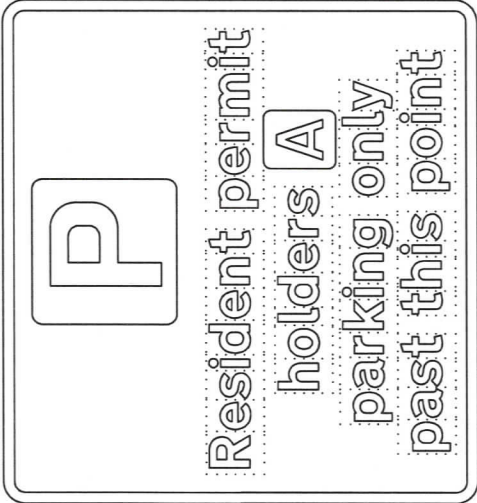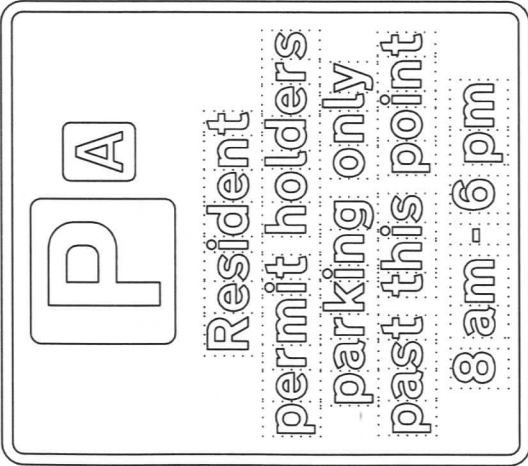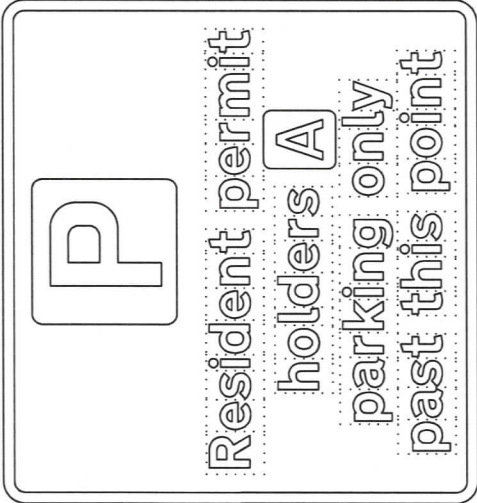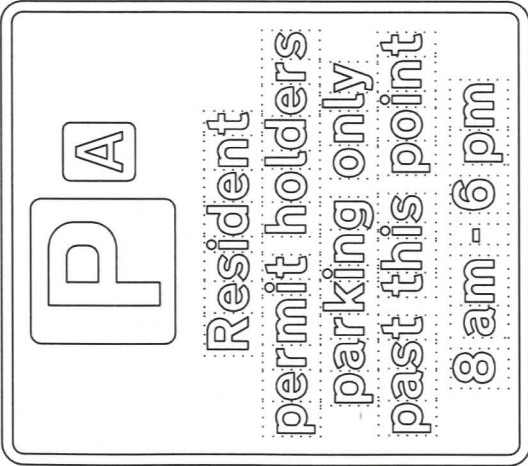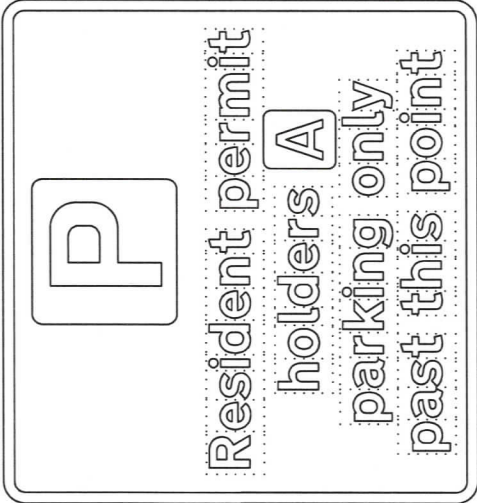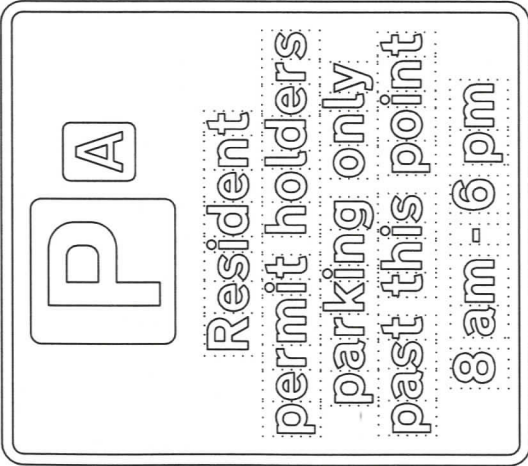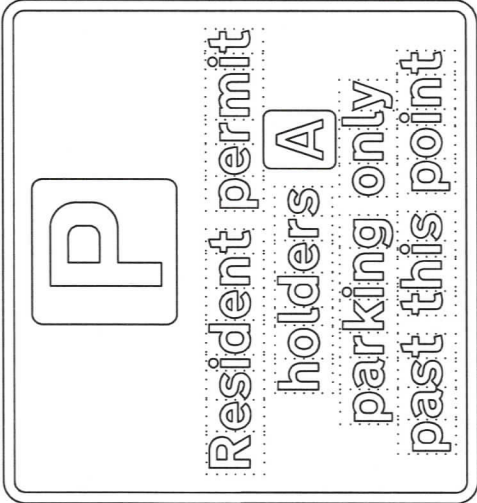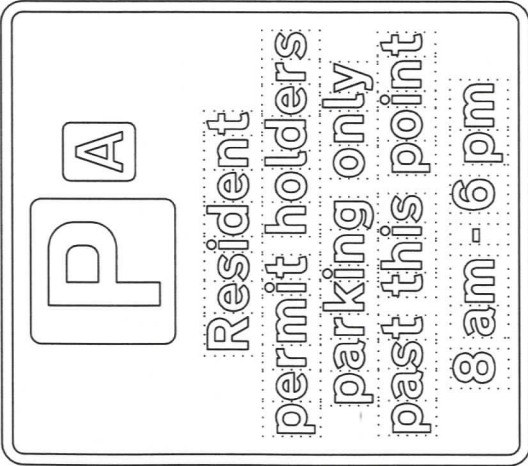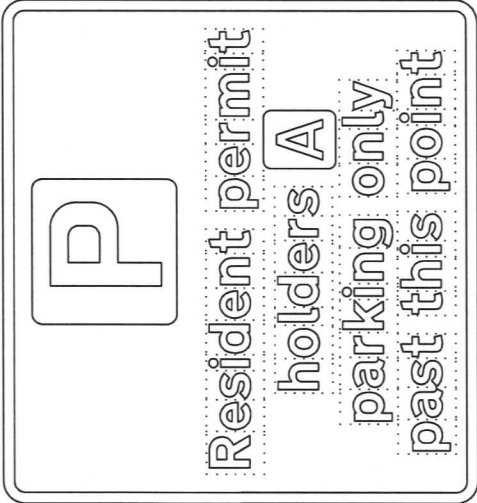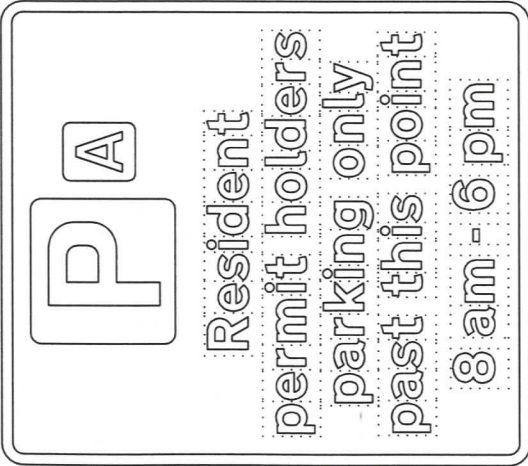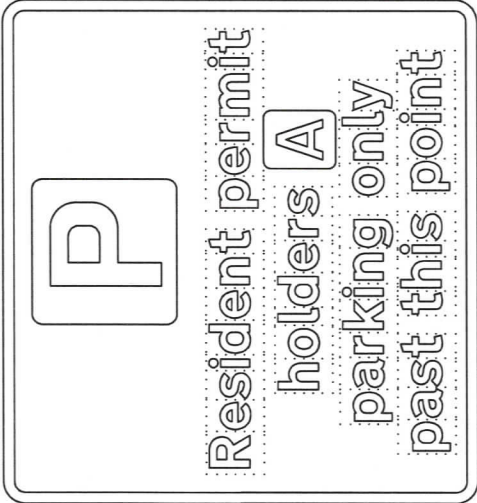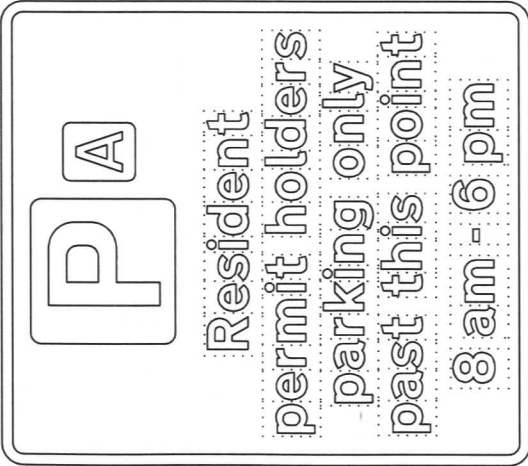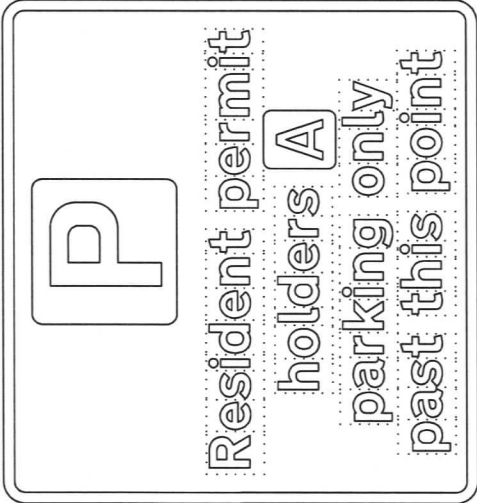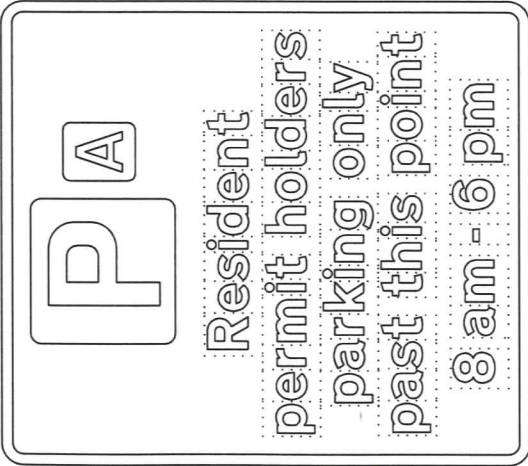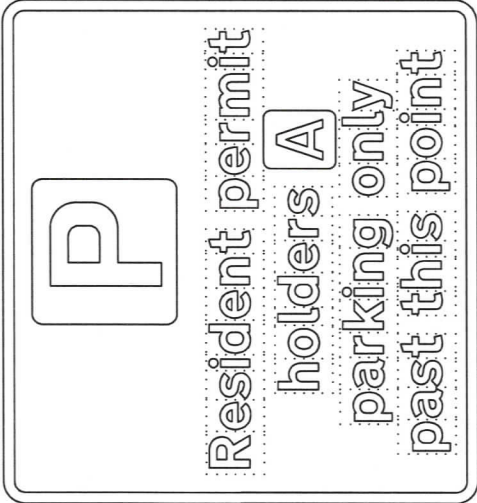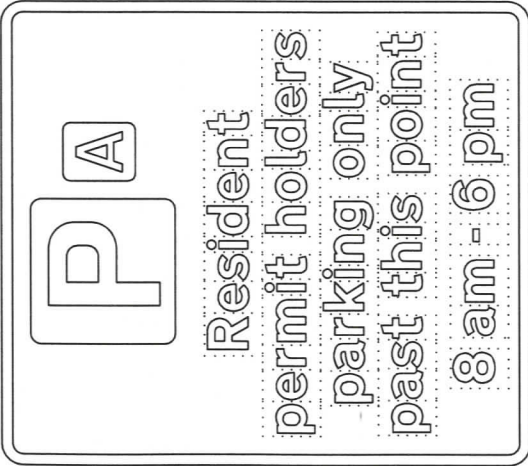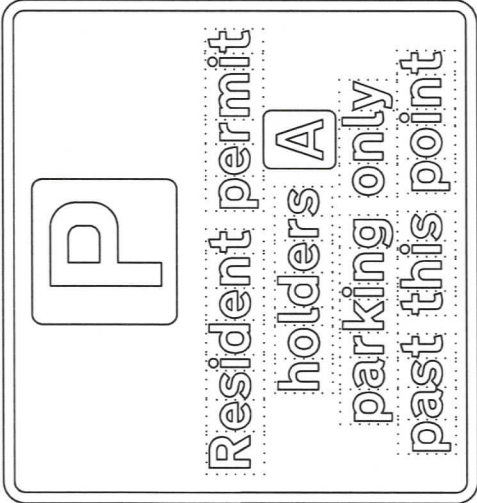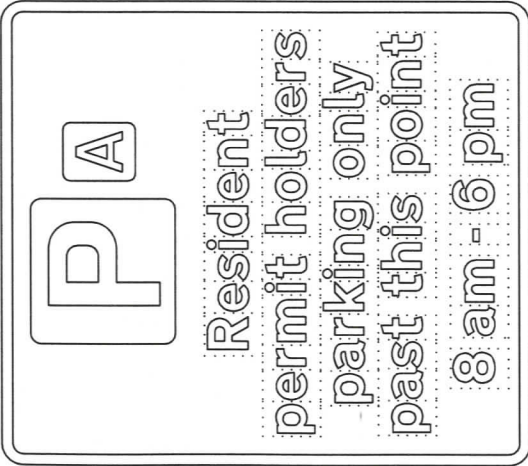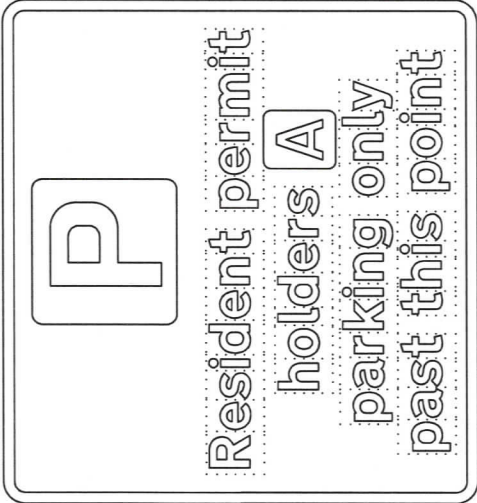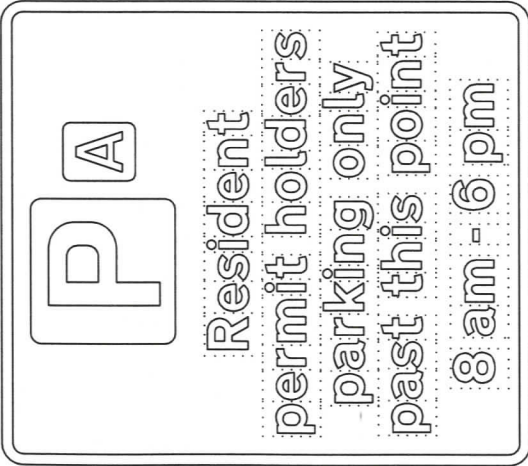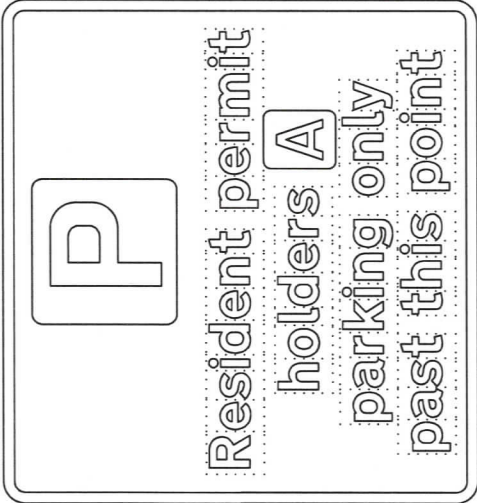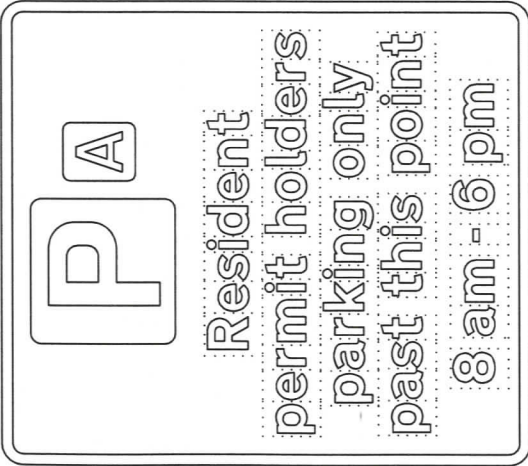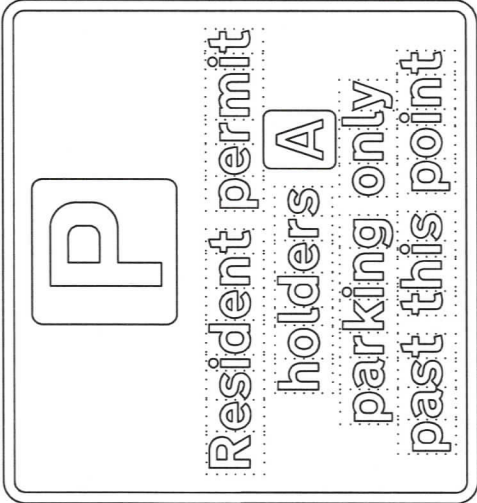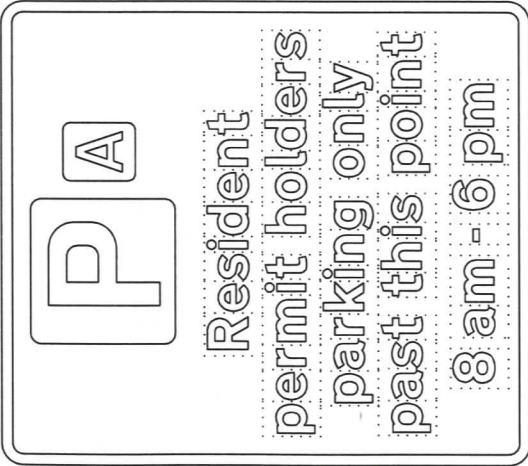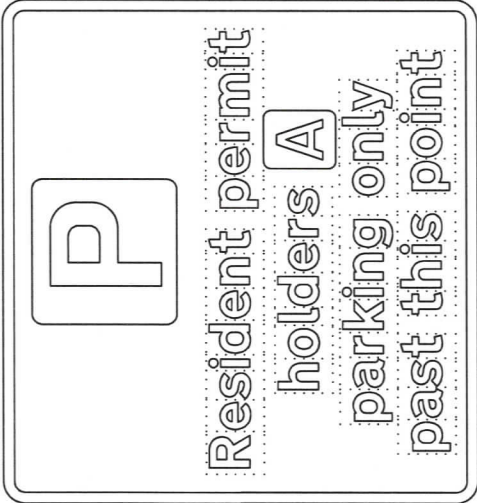NOTE : The characters shown are from the Transport Medium alphabet. The characters and the tiles may be varied in size and may be in any contrasting colours.

Drawing No. NP 434 Sheet 2 of 2	Related Drawing S 43	Before using this drawing, confirm that it has not been superseded.	© CROWN COPYRIGHT		
NOTES: 1. The legend is from the Transport Heavy alphabet at the x-height shown.			2. Details of the 'P' symbol are given on drawing S 43.		
3. The tile outlines do not form part of the sign.			4. COLOURS : Background ----- WHITE Legend & Border --- BLACK 'P' symbol ----- WHITE 'P' Tile ----- BLUE		
5. DIMENSIONS : x-heights are in millimetres, other dimensions are in stroke widths. (4sw = x-ht)			6. See sheet 1 for other dimensions and details of permit patch.		
					

NP434-2

 Department for
Transport

Title: Regulatory Signs

PERMIT PARKING PAST THIS POINT

 Issue: Date: 11.5.07
 A: B: C:

 Drawn by: L.W.
 Approved by: R.M.

Dimensions: SEE NOTE 5

 Drawing No. NP 434
 Sheet 2 of 2