

GT50/170/0005

**ROAD TRAFFIC REGULATION ACT 1984 – SECTIONS 64 AND 65
AUTHORISATION OF TRAFFIC SIGNS AND SPECIAL DIRECTIONS**

The Secretary of State for Transport, in exercise of her powers under Sections 64 and 65 of the Road Traffic Regulation Act 1984 and of all other powers enabling her in that behalf, for the purpose of informing road users of a Restricted Zone in Dennis Way, Slough, hereby:-

1. authorises the erection at or within 5 metres of the sites marked schematically on the attached plan numbered GT50/170/0005-1 of a traffic sign (hereinafter referred to as “the authorised sign A”) conforming as to size, colour and character with that referenced “A” in the attached set of drawings numbered GT50/170/0005-2 save that a reference to the time of day or the day of the week may be varied or omitted; and
2. authorises the erection at or within 5 metres of the sites marked schematically on the said plan of a traffic sign (hereinafter referred to as “the authorised sign B”) conforming as to size, colour and character with that referenced “B” in the said set of drawings, save that a reference to the time of day or the day of the week may be varied or omitted; and
3. authorises the erection at or within 5 metres of the sites marked schematically on the said plan of a traffic sign (hereinafter referred to as “the authorised sign C”) conforming as to size, colour and character with that referenced “C” in the said set of drawings; and



GT50/170/0005

4. directs that, notwithstanding the provisions of Direction 25 of the Traffic Signs General Directions 2002 (Part II of SI 2002/3113, "the 2002 Directions"), the authorised signs A, B and C may be used with any of the road markings to diagrams 1028.3, 1028.4, 1032 and 1033 in Schedule 6 to the Traffic Signs Regulations 2002 (Part I of SI 2002/3113, "the 2002 Regulations"), save that there shall be no legend; and
5. directs, that it is a condition of this authorisation that the authorised signs A, B and C shall only be placed to indicate the effect of a corresponding Traffic Regulation Order; and
6. directs, without prejudice to any statutory provision to the like effect, that it is a condition of this authorisation that the placing of the authorised signs A, B and C at or near the said sites shall continue to have effect only until such day as may be appointed by one month's notice given by the Secretary of State in writing to the traffic authority for the removal or alteration of the authorised signs A, B and C and on that day the said authorisation shall, without prejudice to the giving of any further authorisation or direction, cease to have effect.

The provisions of Regulations 12, 18 and 19 of the Traffic Signs Regulations 2002 (Part I of SI 2002/3113, "the 2002 Regulations") shall apply to the authorised sign A in the same manner as they apply to the sign to diagram 663 in Schedule 2 to those Regulations.

The provisions of Regulations 12, 18 and 19 of the 2002 Regulations shall apply to the authorised sign B in the same manner as they apply to the sign to diagram 637.2 in Schedule 2 to those Regulations.



GT50/170/0005


The provisions of Regulations 12, 18 and 19 of the 2002 Regulations shall apply to the authorised sign C in the same manner as they apply to the sign to diagram 664 in Schedule 2 to those Regulations.

Dated 9 December 2011

Signed by authority of the Secretary of State



.....
A Delegated Official of the Department for Transport

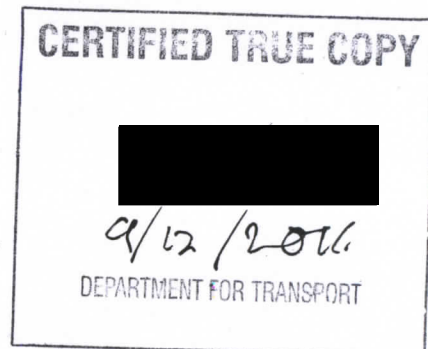



Scale 1:10
Dimensions (in mm):
Width: 702, Height: 1587
x-Heights: 60, 75, 37.5
Area: 1.11 sq m
Colours:
 black on white

Drawing Title:

Drawn by:
Checked by: _____

Quantity required: _____

Single Sided
 Double Sided

Class 1 retroreflective with:

Channels
 Offset brackets
 Bracketed chevron end

All signs to be manufactured in accordance with BS873

Slough Borough Council
Transport Development
P.O. Box 580
Wellington House
High Street
Slough SL1 1FB

A

www.slough.gov.uk
Slough
Borough Council

SignPlot v2.00

Department for Transport
Date <u>8/11/2011</u>
No. <u>GETSO/170/2005-2</u>

Scale 1:5
Dimensions (in mm):
Width: 441, Height: 639
x-Height: 25
Area: 0.28 sq m
Colours:
 black on yellow
 black on white

Drawing Title:

Drawn by:
Checked by: _____

Quantity required: _____

Single Sided
 Double Sided

Class 1 retroreflective with:

Channels
 Offset brackets
 Bracketed chevron end

All signs to be manufactured in
accordance with BS873

Slough Borough Council
Transport Development
P.O. Box 580
Wellington House
High Street
Slough SL1 1FB

www.slough.gov.uk
Slough
Borough Council

SignPlot v2.00



Scale 1:5

Dimensions (in mm):

Width: 570, Height: 875

x-Heights: (37.5), 55, 70


Area: 0.50 sq m

Colours:

black on white


Zone ENDS Dennis Way, Slough

Date printed: 09-12-11

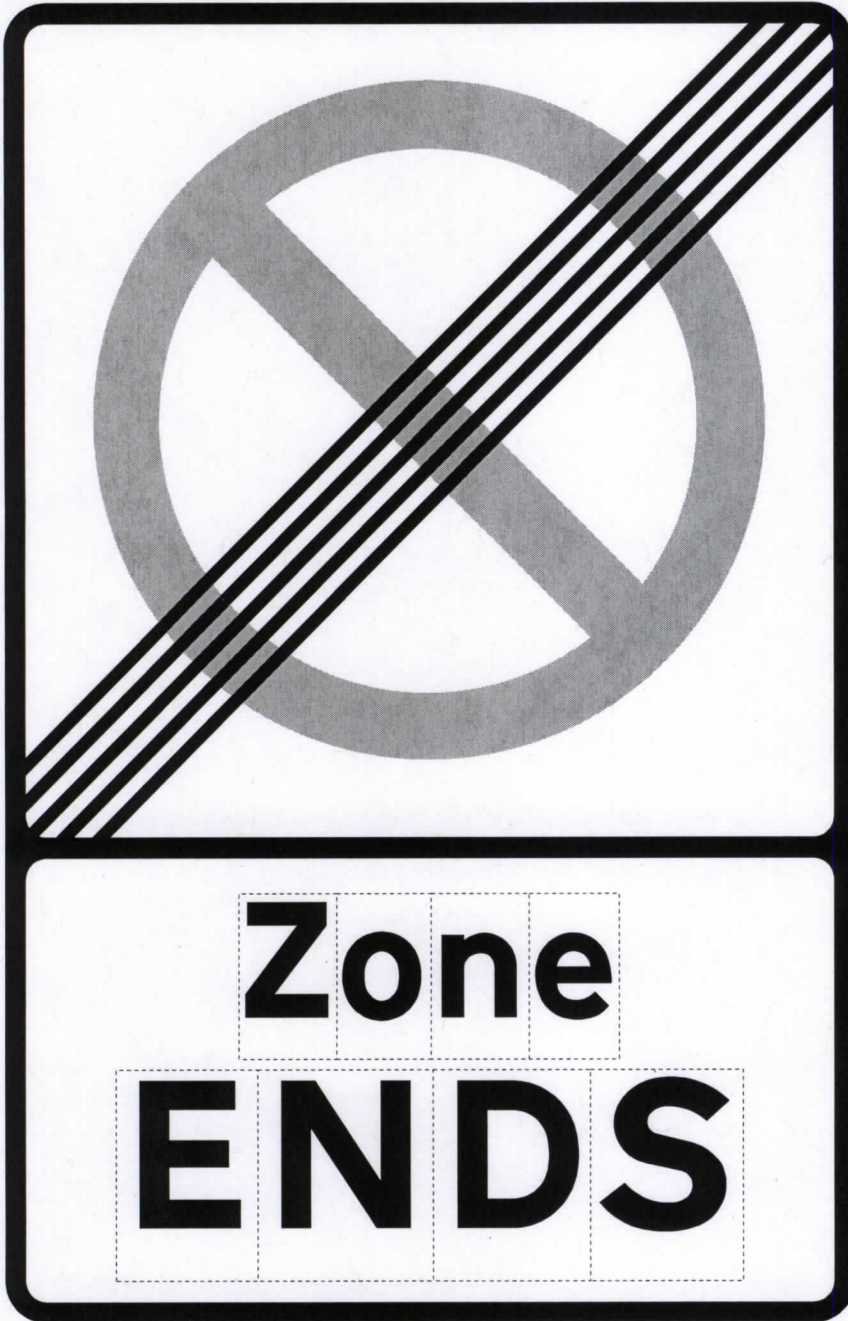

SignPlot v2.70

DfT - IT test purposes only

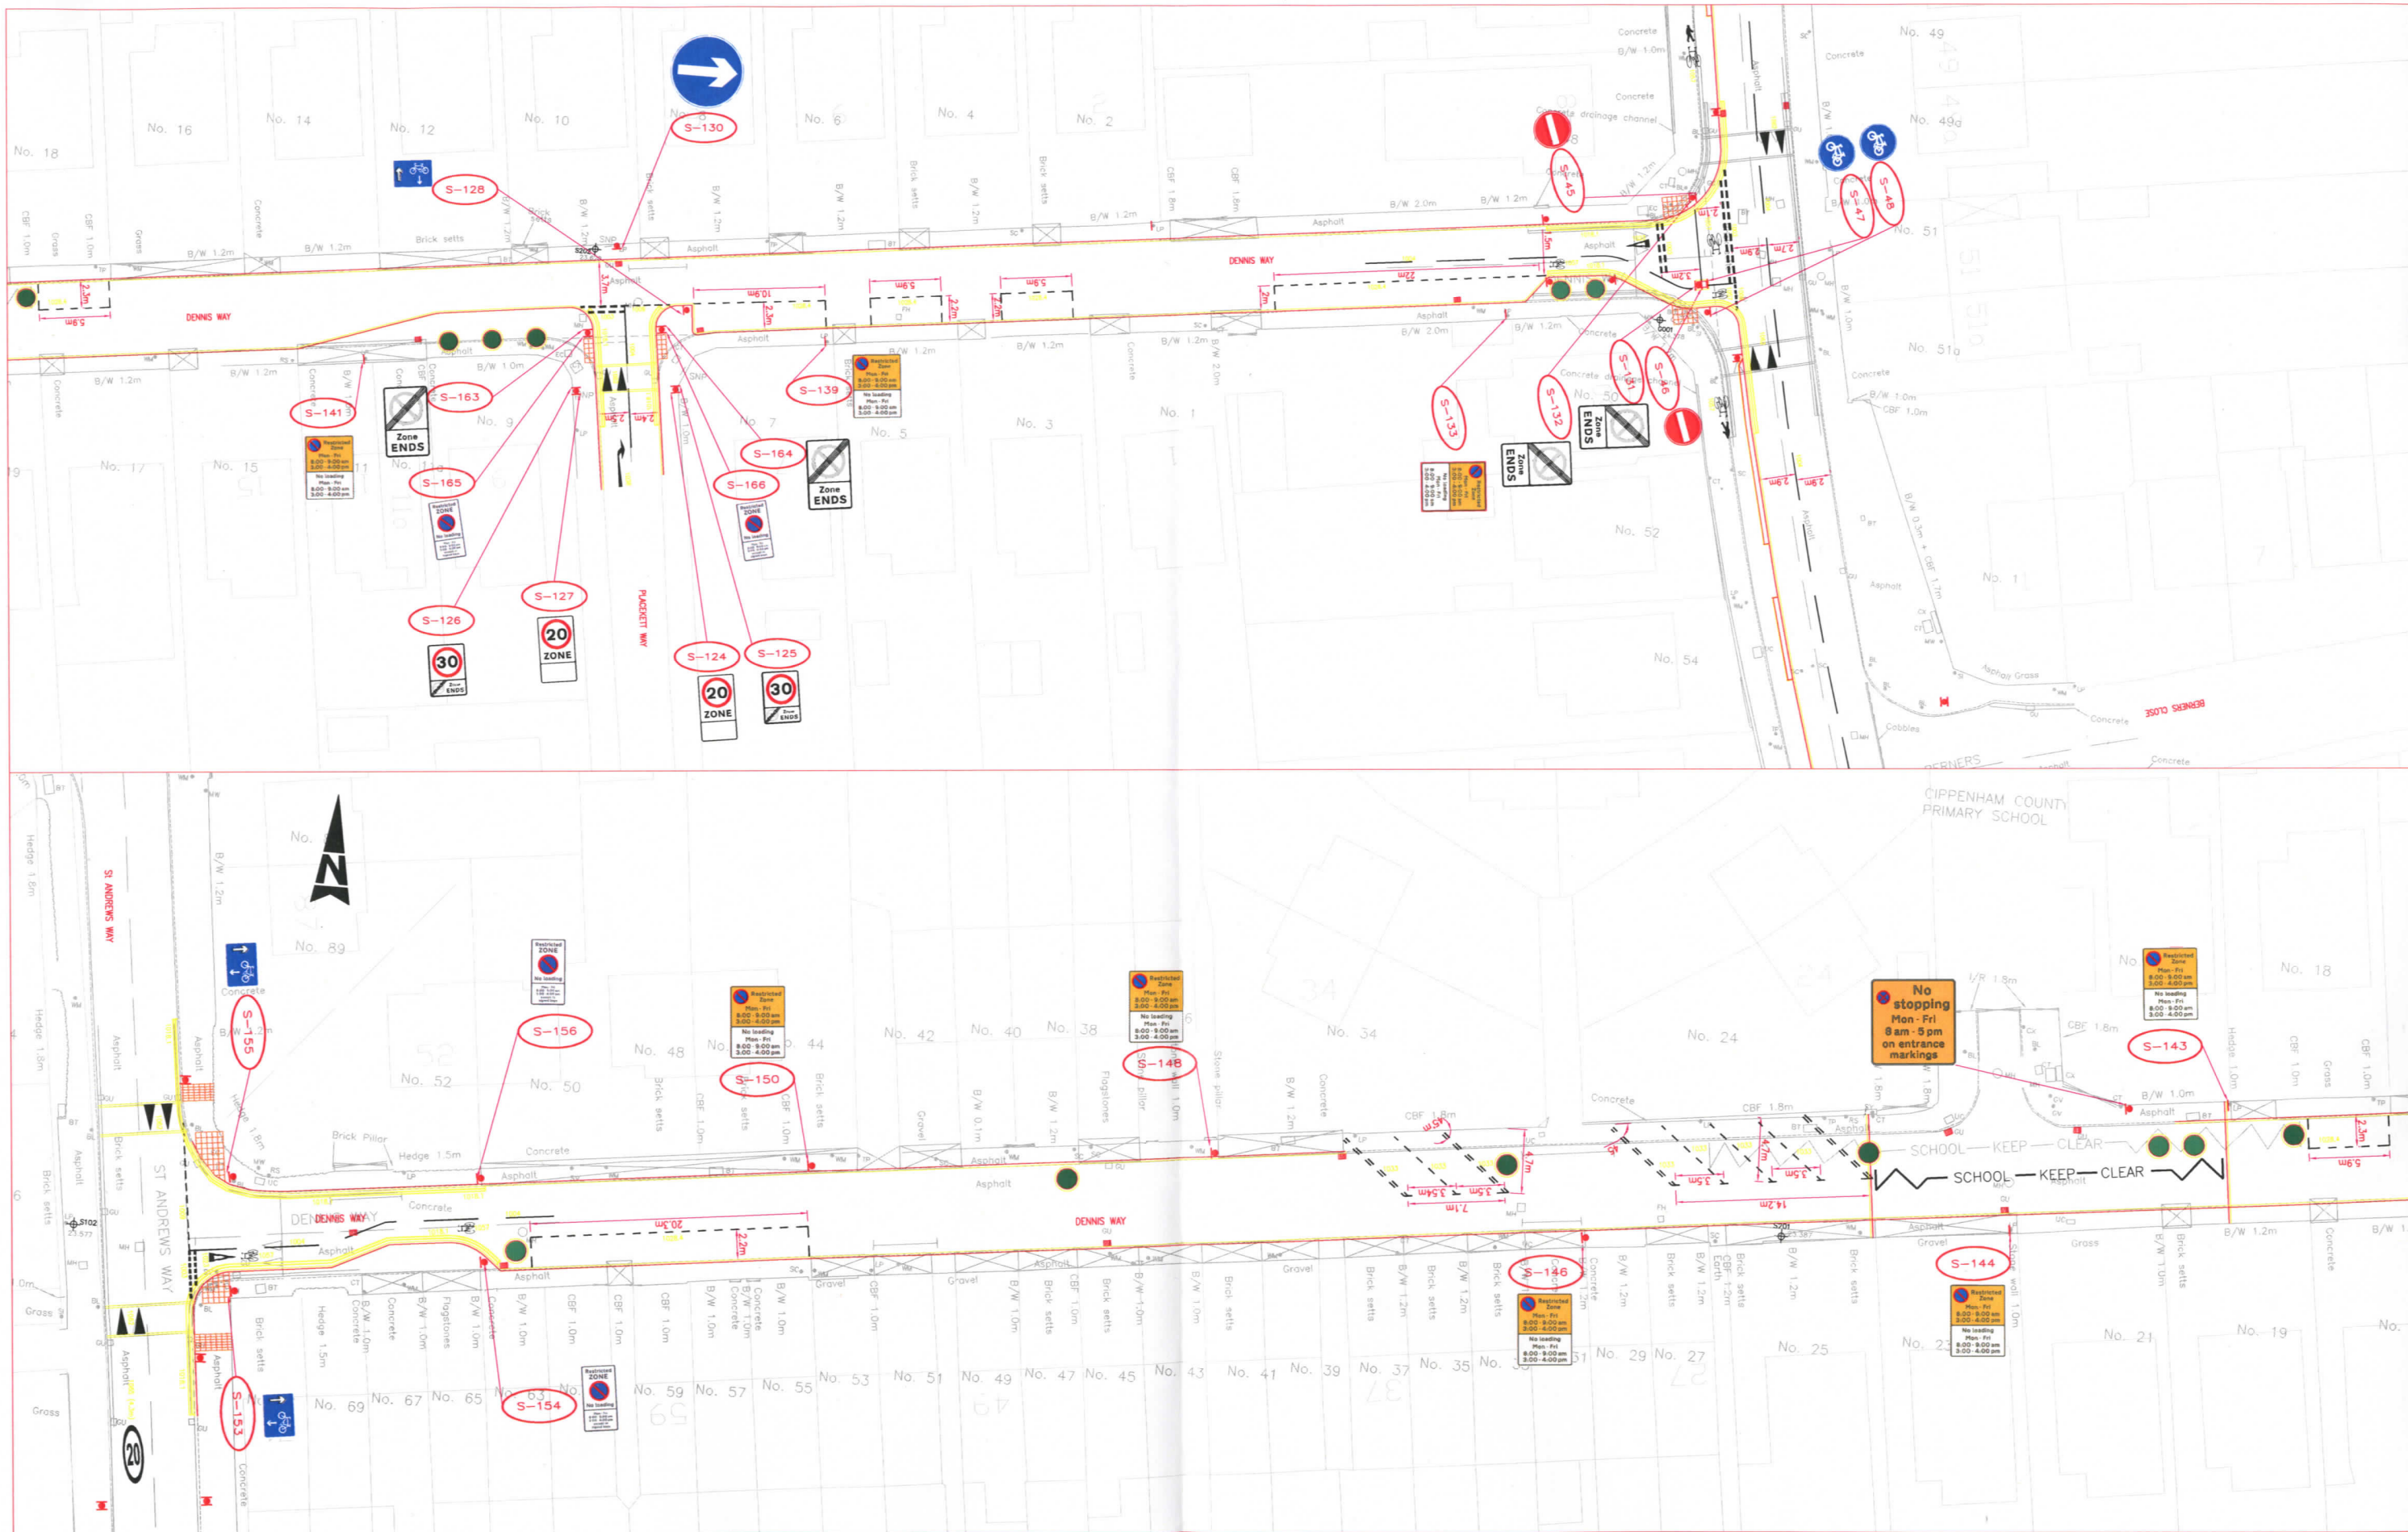

Department for Transport
 Date 8/11/2011
 No. G259/170/0005-1



Dennis Way Final Layout
 Drawing No - C_5097332_TP_SM_001

Based on the Ordnance Survey map with the permission of the Controller of Her Majesty's Stationery Office.
 Denise Alder, Department of the Green and Built Environment.
 © Crown copyright 2011. Licence No. 100019446.