



GT50/050/0011

**ROAD TRAFFIC REGULATION ACT 1984 - SECTIONS 64 AND 65
AUTHORISATION OF TRAFFIC SIGNS AND SPECIAL DIRECTIONS**

The Secretary of State for Transport, in exercise of his powers under Sections 64 and 65 of the Road Traffic Regulation Act 1984, and of all other powers enabling him in that behalf, for the purpose of informing road users of the location and number of car park spaces in Eastleigh, hereby:-

1. authorises the erection at or within 5 metres of the sites marked with a reference number on the attached set of plans numbered GT50/050/0011-1 of a traffic sign (hereinafter referred to as "the authorised sign A") conforming as to size, colour and character with the sign shown in the attached drawing numbered GT50/050/0011-2; and
2. authorises the erection at or within 5 metres of the said sites of a traffic sign (hereinafter referred to as "the authorised sign B") conforming as to size, colour and character with the sign shown in the attached set of drawings numbered GT50/050/0011-3; and
3. authorises the erection at or within 5 metres of the said sites of a traffic sign (hereinafter referred to as "the authorised sign C") conforming as to size, colour and character with the sign shown in the attached drawing numbered GT50/050/0011-4; and
4. directs that the authorised signs A, B and C shall only be erected at the said sites if the apparatus (including the content of all instructions stored in or executable by it) used in connection with them is of a type which has been approved by the Secretary of State; and
5. directs that the authorised signs A, B and C may be varied in accordance with the permitted variants of the sign to diagram 2509.1 in Schedule 7 Part VI to the 2002 Regulations; and




GT50/050/0011

6. directs that on the authorised signs A, B and C, (a) the indication of the number of spaces may be displayed and varied as appropriate to indicate the number of spaces available and (b) the legends "SPACES", "FULL", "TEST" and "CLOSED" may be displayed in the manner indicated in diagram 2509.1 in Schedule 7 Part VI to the Traffic Signs Regulations 2002 (Part I of SI 2002/3113, "the 2002 Regulations") when appropriate instead of the number of spaces; and
7. directs, without prejudice to any statutory provision to the like effect, that it is a condition of this authorisation that the erection of the authorised signs A, B and C at or near the said sites shall continue to have effect only until such day as may be appointed by one month's notice given by the Secretary of State in writing to the traffic authority for the removal or alteration of the authorised signs A, B, C, D and E and on that day the said authorisation shall, without prejudice to the giving of any further authorisation or direction, cease to have effect.


The provisions of Regulations 12, 18 and 19 of the 2002 Regulations shall apply to the authorised signs A, B and C in the same manner as they apply to the sign shown in diagram 2509.1 in Schedule 7 to those Regulations.


Dated 5 October 2011

Signed by authority of the Secretary of State

 

.....
A Delegated Official of the Department for Transport

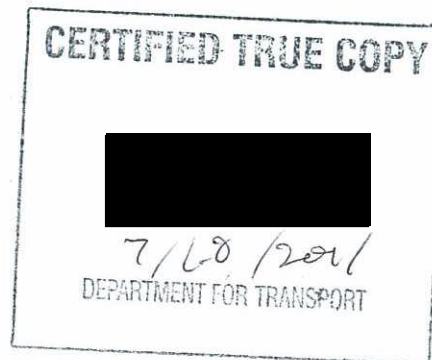

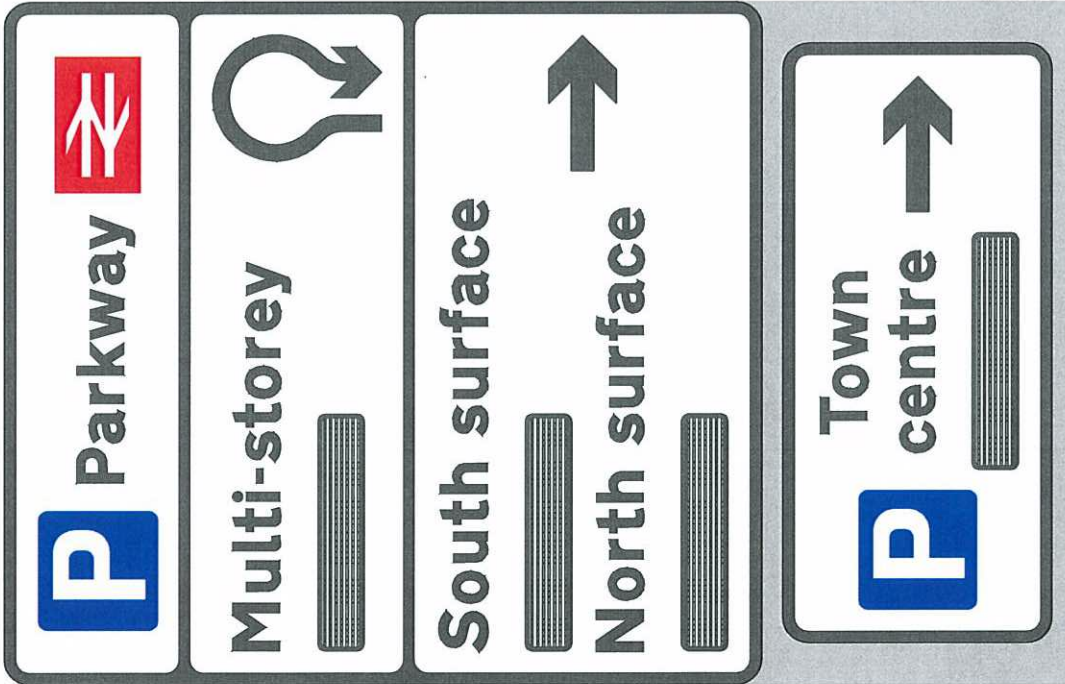

REPRODUCED FROM THE ORIGINATOR SURVEY MAPS
 WHICH ARE THE PROPERTY OF THE
 MAJESTY'S STATIONERY OFFICE © CROWN COPYRIGHT
 UNAUTHORISED REPRODUCTION INFRINGES CROWN COPYRIGHT
 AND MAY LEAD TO PROSECUTION OR CIVIL PROCEEDINGS
 HAMPSHIRE COUNTY COUNCIL, 100011007

Department for Transport

Date 5/10/2011

No. G250/050/0011-2

Scheme Ref. Eastleigh Signs	
Sign Ref. E6 Wide Lane NB	x-height 100.0
Letter colour BLACK	SIGN FACE
Background WHITE	Width 2045mm
Border BLACK	Height 3160mm
Material Class RA2 (12899-1:2007)	Area 5.93sq.m

Scheme Ref. Eastleigh Signs	
Sign Ref. E6a	x-height 100.1
Letter colour BLACK	SIGN FACE
Background WHITE	Width 1775mm
Border BLACK	Height 800mm
Material Class RA2 (12899-1:2007)	Area 1.42sq.m

<p>Hampshire County Council STUART JAMES BSc (Hons) FORTH WITHIN DIRECTOR OF ECONOMY, TRANSPORT & ENVIRONMENT</p>		<p>Engineering CONSULTANTS</p>	<p>CONCURRENCE</p> <p>DATE: <u> </u> / <u> </u> / <u> </u></p> <p>DESIGNED BY: <u> </u></p> <p>CHECKED BY: <u> </u></p> <p>APPROVED BY: <u> </u></p>	<p>SCHEME</p> <p>JB</p> <p>CN</p> <p>JB</p> <p>APPROVED</p>	<p>EASTLEIGH CAR PARK VMS SCHEME</p> <p>DATE: <u> </u> / <u> </u> / <u> </u></p> <p>SCALE: <u> </u> : <u> </u></p> <p>NTS</p>	<p>PROPOSED SIGN E6 COMBINED</p> <p>DATE: <u> </u> / <u> </u> / <u> </u></p> <p>SCALE: <u> </u> : <u> </u></p> <p>NTS</p>
---	--	--	--	---	--	--

AMENDMENT	REV.
-----------	------


[illegible]

10

Department for Transport

Date 5/10/2011


No. G550/050/9911-A6

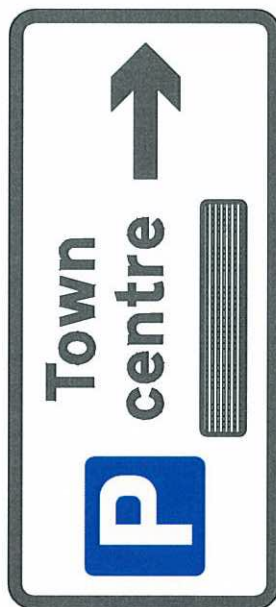

Scheme Ref. Eastleigh Signs		
Sign	Ref. E6a	x-height 100.0
Letter colour	BLACK	SIGN FACE
Background	WHITE	Width 1775mm
Border	BLACK	Height 800mm
Material	Class RA2 (12899-1:2007)	Area 1.42sq.m

CLIENT		CONSULTANT		DRAWING TITLE		DRAWING NO.											
		 Hampshire County Council		 Engineering CONSULTANTS LTD				STUART JAMES BSc DipFPF FORT WATERS DIRECTOR OF ECONOMIC, TRANSPORT & ENVIRONMENT		SCHEME		PROPOSED SIGN E6a					
										DRAWN		SCALE 1:1		DATE		SHEET No.	
										JB		NTS		JUN 2010		6 OF 8	
										CN		APPROVED					
				CHECKED		JB				HCC Drawing 25 May 2011 at 1:00pm		DIP No.					

Eastleigh Car Park guidance VMS

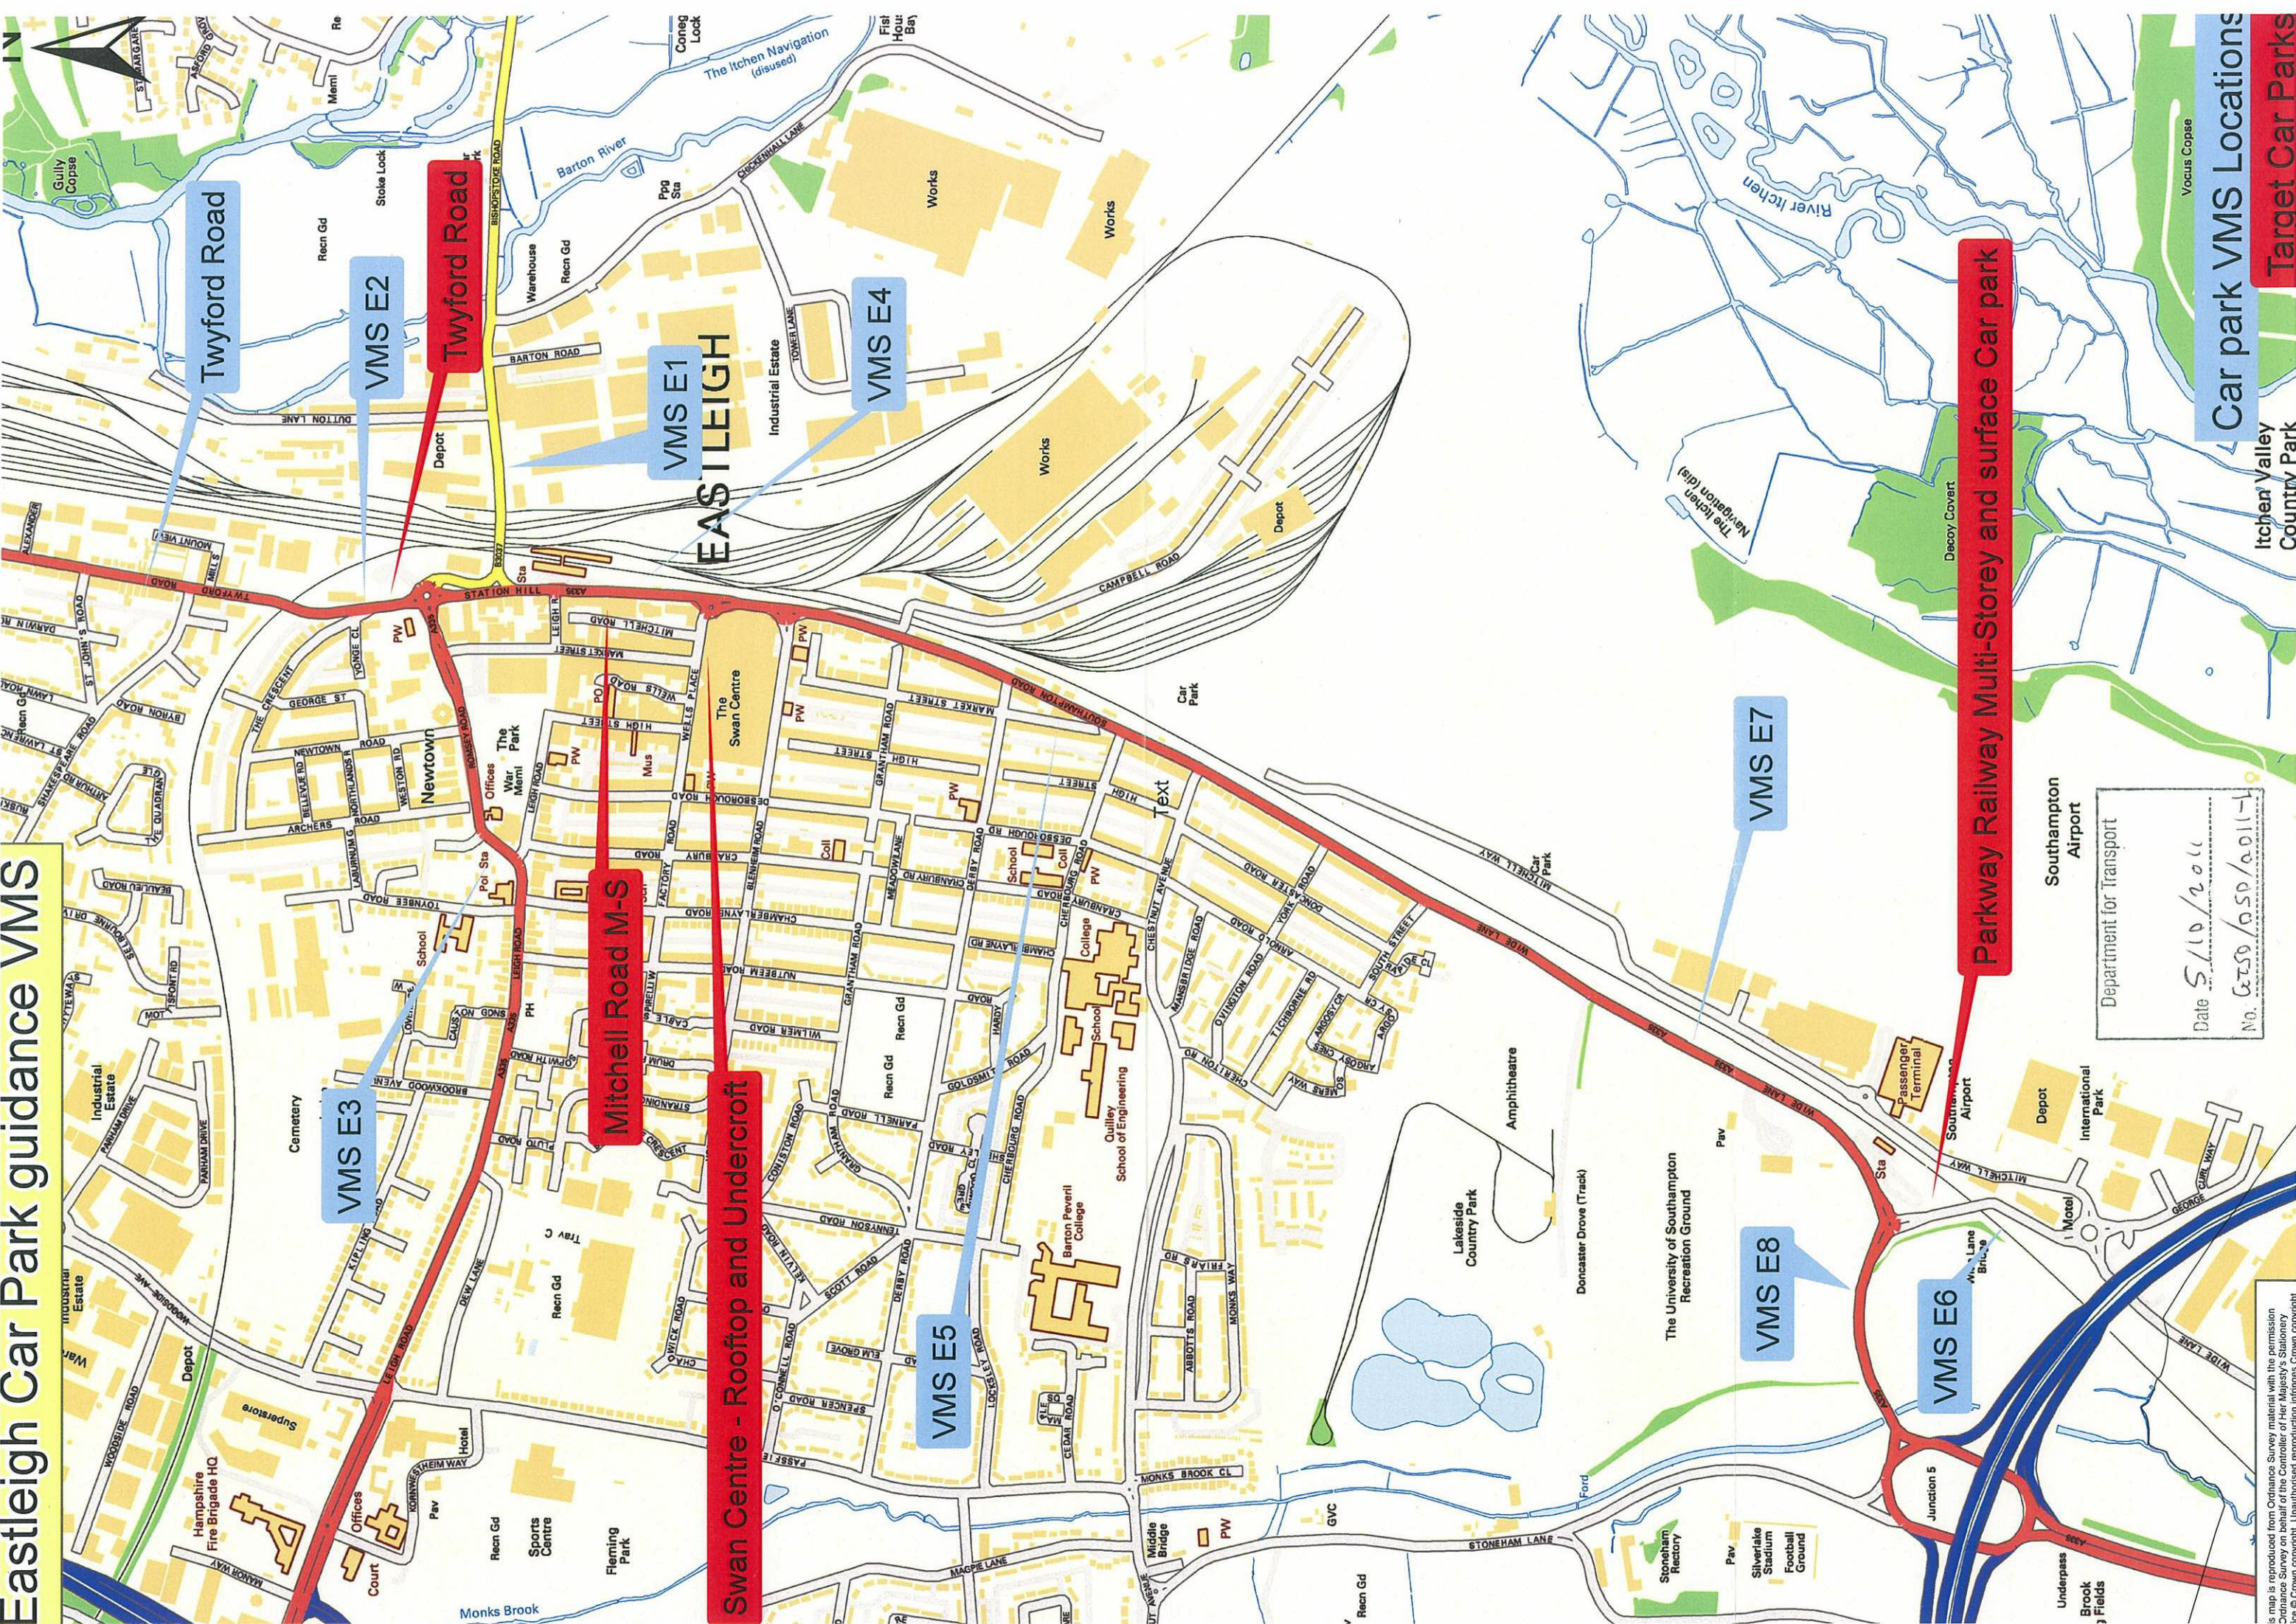

Department for Transport
Date 5/10/2011
No. GTS0/050/2011-1

Car park VMS Locations
Target Car Parks

This map is reproduced from Ordnance Survey material with the permission of Ordnance Survey on behalf of the Controller of Her Majesty's Stationery Office. © Crown Copyright. Unauthorised reproduction infringes Crown Copyright.