



**ROAD TRAFFIC REGULATION ACT 1984 – SECTIONS 64 AND 65
AUTHORISATION OF TRAFFIC SIGNS AND SPECIAL DIRECTIONS**

The Secretary of State for Transport, in exercise of his powers under Sections 64 and 65 of the Road Traffic Regulation Act 1984, and of all other powers enabling him in that behalf, for the purpose of informing road users of the conditions of use of a bus gate in South Lane, Sheffield, hereby:-

1. authorises the erection at the site indicated "S1" on the attached plan numbered GT50/151/0017-1 of a traffic sign (hereinafter referred to as "the authorised sign "A") conforming as to size, colour and character with that referenced S1 in the attached set of drawings numbered GT50/151/0017-2; and
2. authorises the erection at the site indicated "S2" on the said plan of a traffic sign (hereinafter referred to as "the authorised sign B) conforming as to size, colour and character with that referenced S2 in the said set of drawings; and
3. authorises the erection at the site indicated "S3" on the said plan of a traffic sign (hereinafter referred to as "the authorised sign C) conforming as to size, colour and character with that referenced S3 in the said set of drawings; and
4. authorises the erection at the sites indicated "S4", "S5" and "S6" on the said plan of a traffic sign (hereinafter referred to as "the authorised sign D) conforming as to size, colour and character with those referenced S4, S5, S6 in the said set of drawings; and
5. directs that it is a condition of this authorisation that the authorised signs A, B, C and D may be placed only to indicate the effect of a corresponding Traffic Regulation Order; and




6. directs, without prejudice to any statutory provision to the like effect, that it is a condition of this authorisation that the erection of the authorised signs A, B, C and D at or near the said sites shall continue to have effect only until such day as may be appointed by one month's notice given by the Secretary of State in writing to the traffic authority for the removal or alteration of the authorised signs A, B, C and D and on that day the said authorisation shall, without prejudice to the giving of any further authorisation or direction, cease to have effect.

The provisions of Regulations 12, 18 and 19 of the Traffic Signs Regulations 2002 (Part I of SI 2002/3113 "the 2002 Regulations") shall apply to the authorised signs A, B and C in the same manner as they apply to the sign shown in diagram 2110 in Schedule 7 to those Regulations.


The provisions of Regulations 12, 18 and 19 of the 2002 Regulations shall apply to the authorised sign D in the same manner as they apply to the sign shown in diagram 953 in Schedule 5 to those Regulations.


Dated *20 February* 2013

Signed by authority of the Secretary of State

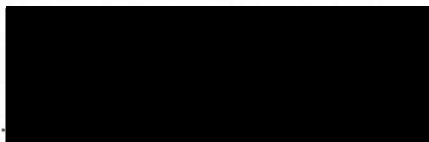.....


A Delegated Official of the Department for Transport

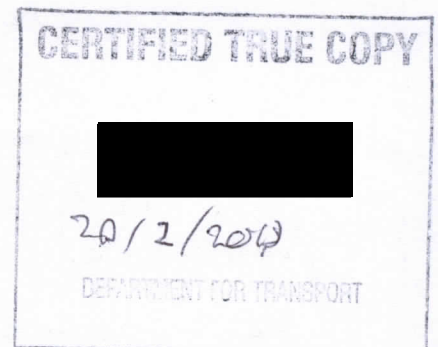

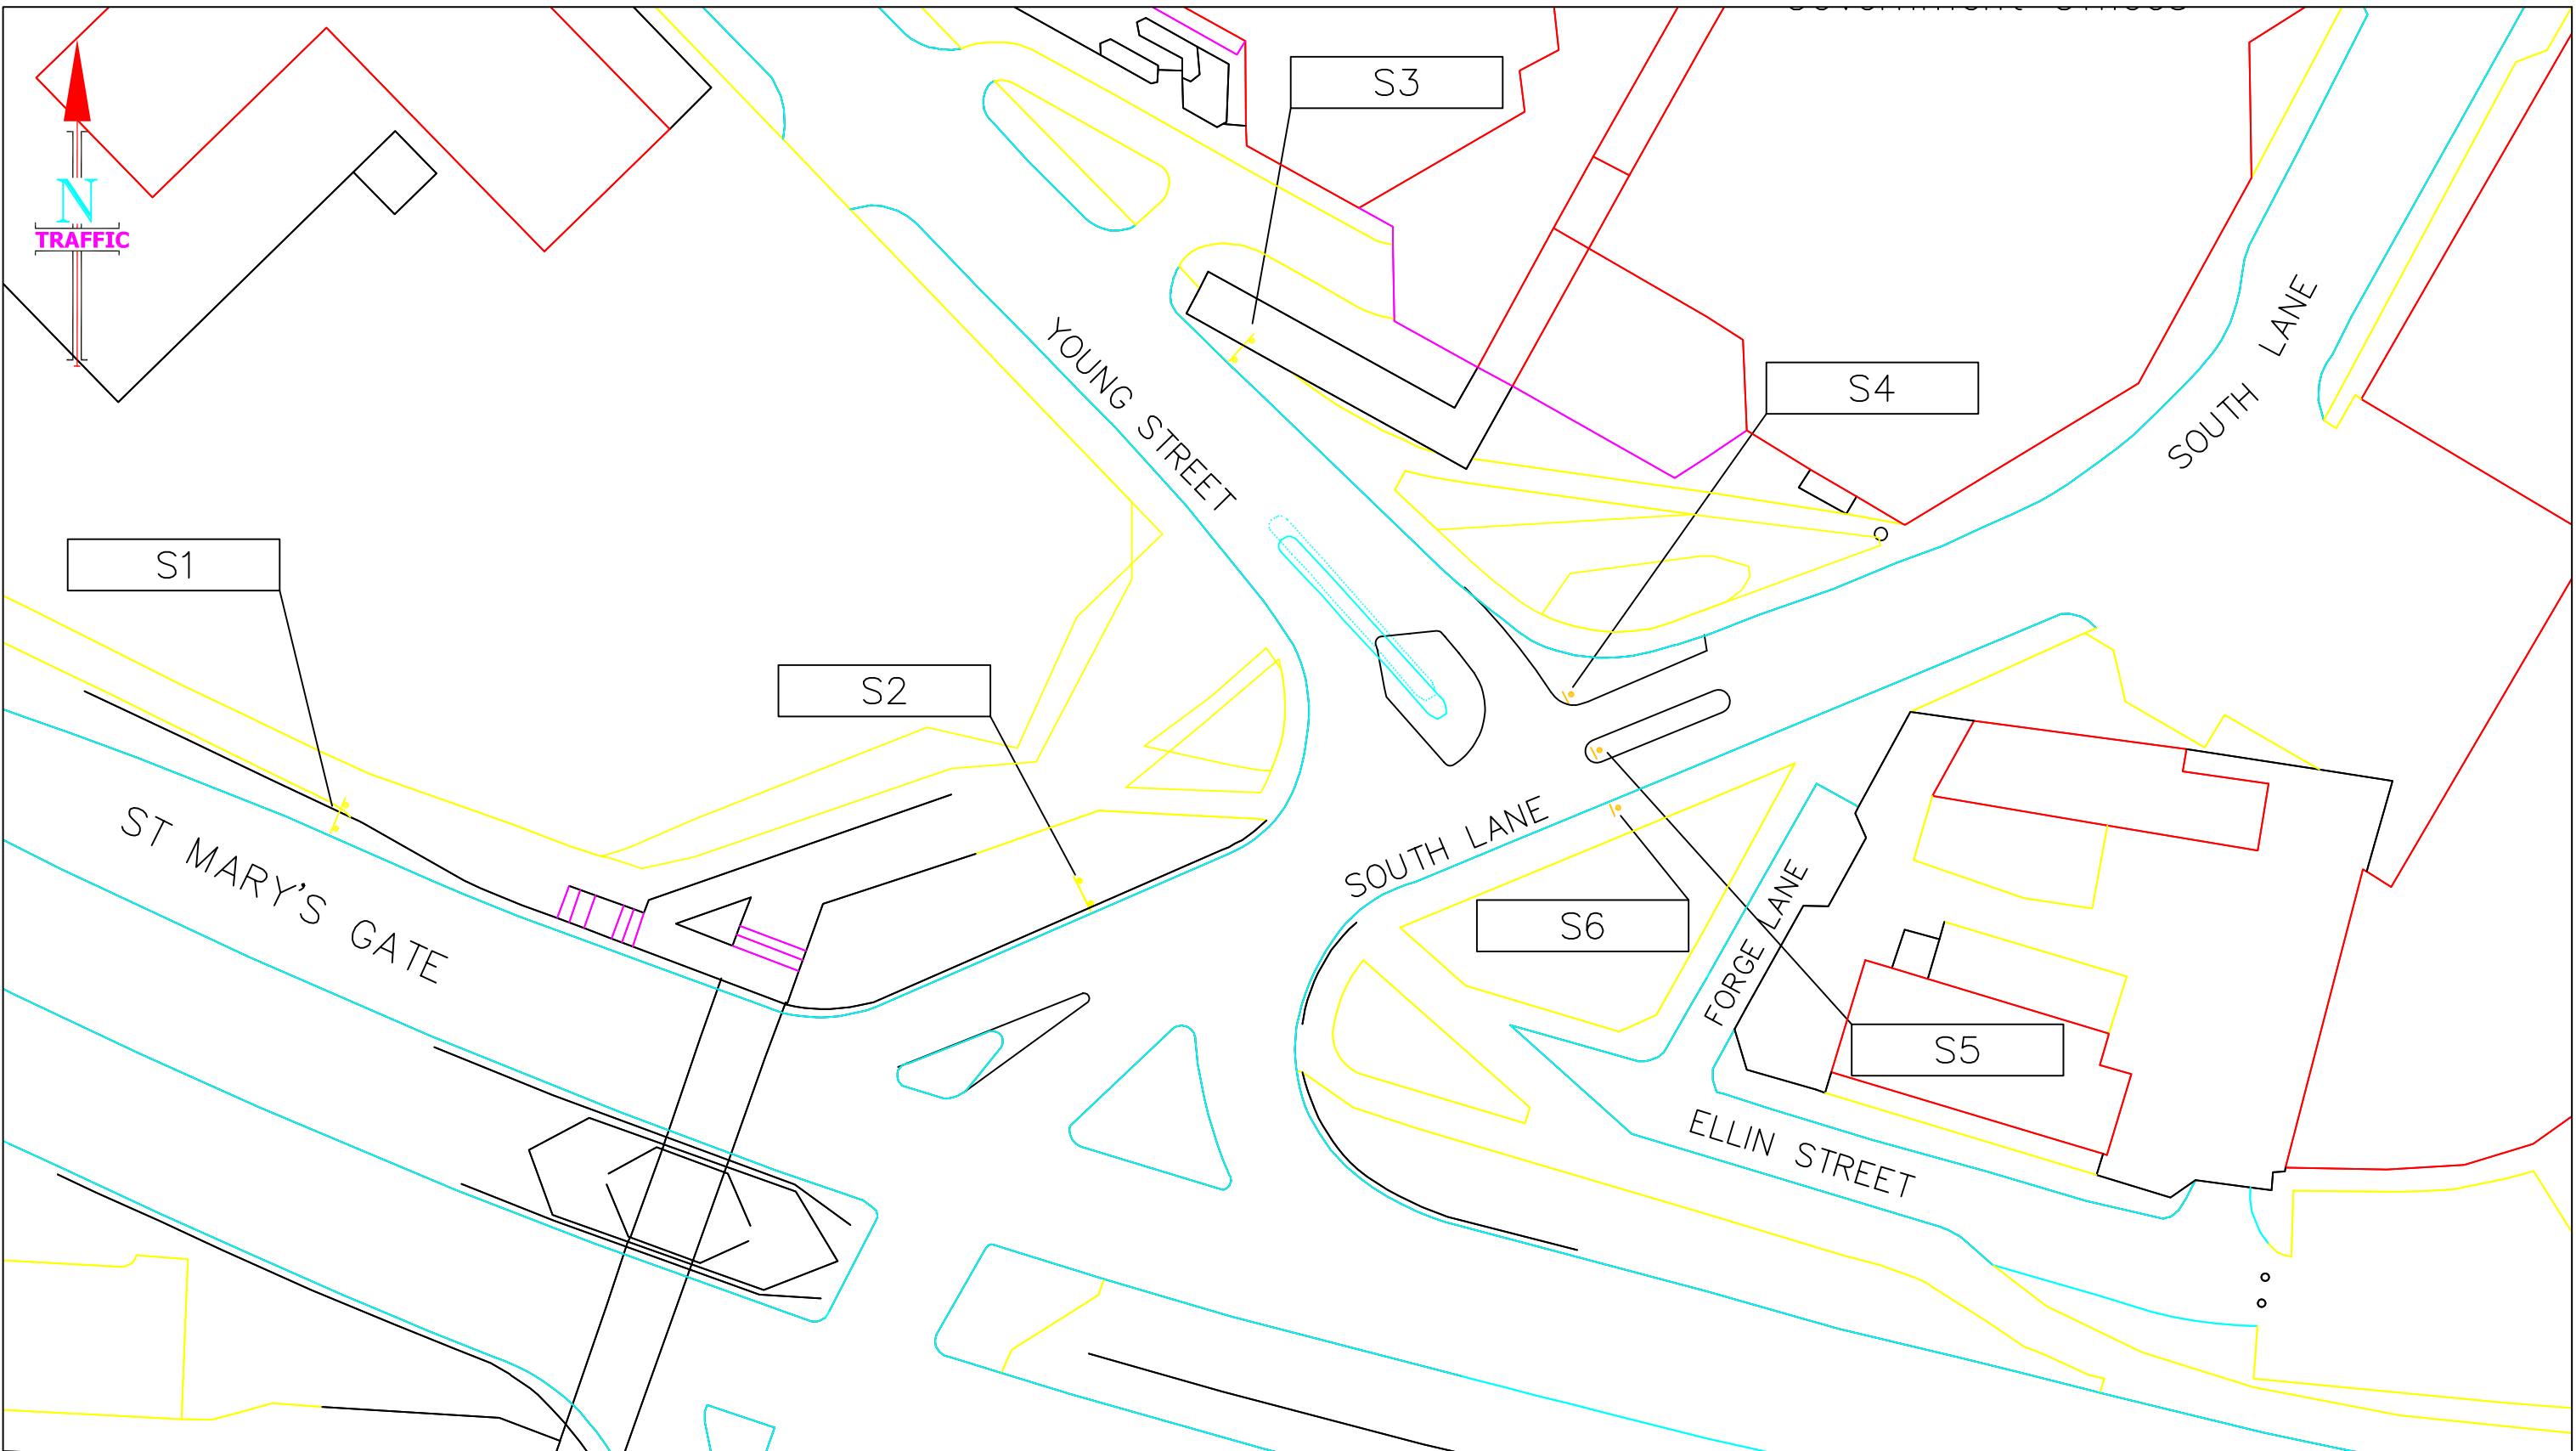

**DEVELOPMENT SERVICES
TRANSPORT & HIGHWAYS DIVISION
TRAFFIC SECTION**
 2-10 CARBROOK HALL ROAD
 SHEFFIELD S9 2DB
 Tel. 0114-273-6175. Fax. 0114-273-6182
 E-mail Traffic.Management@Sheffield.gov.uk
 Director: L Sturch M.R.T.P.I.
 Development Services

A Service Area of Place
 Sheffield City Council

• Do not scale from this drawing
 • Any errors/omissions to be reported immediately
 • If in doubt, ask
 • This drawing is based upon Ordnance Survey material with the permission of Ordnance Survey on behalf of the Controller of Her Majesty's Stationery Office. © Crown Copyright. Unauthorised reproduction infringes Crown copyright and may lead to prosecution or civil proceedings. 100018816. 2010

DRAWN **SMW**
July 12

CHECKED

Client **SHEFFIELD CITY COUNCIL**

Scheme **South Lane Bus Gate**

Drawing Title **DfT Sign Location Plan**

Drawing No. **TD/LT033/DfT**

Scale **1:500**

A3


0 Millimetres 50

Date **July 12**



MAN:

SRN:

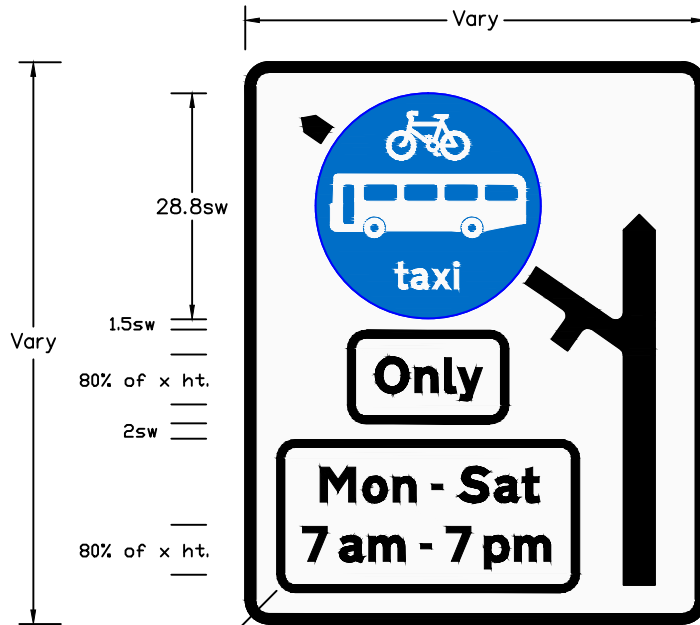

NOTE

Supplementary plate:

- White background
- Black border/letters
- size to vary
- 100mm x height (80%)
- time of day and days of week to be varied e.g.




Main sign:

- White background
- Black border/letters

Scheme South Lane Bus Gate		Site Plan No. TD/LT033/DFT	
Location St Mary's Gate			
Diagram No. 2110	Sign Size Vary		
Alphabet Heavy	Sign Area (sq.m)		
'x' Height 100	Mounting Height 2300		
Finish DG3	Post Length (Ø) -		
TRAFFIC DESIGN STREET FORCE <small>A Service Area of the Directorate of Development, Environment & Leisure, Sheffield City Council</small>	Drawn		Sign Reference Number S1
	Checked		
	Date	July 2012	

MAN:
SRN:

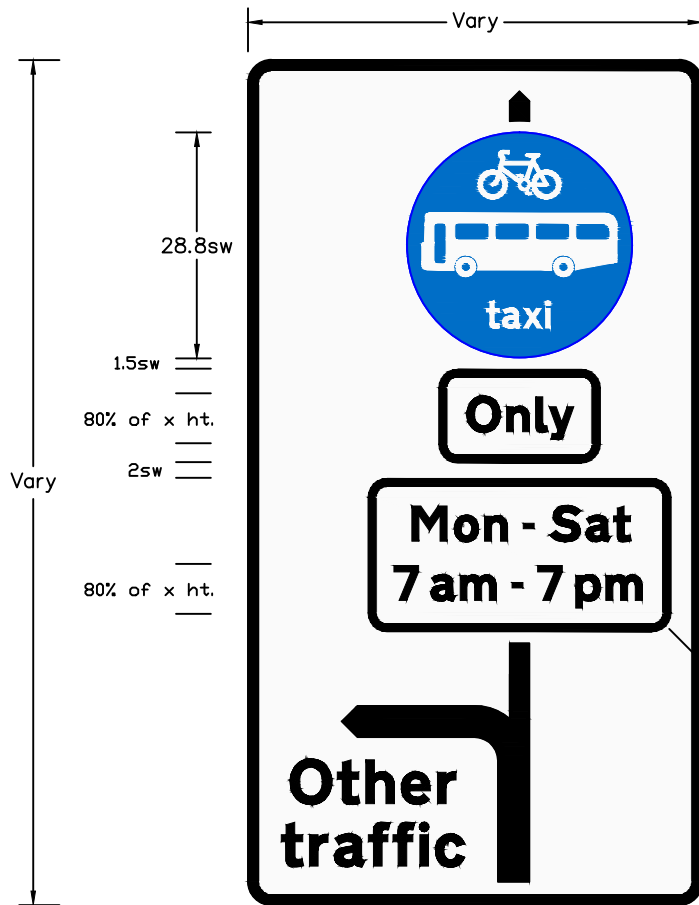

NOTE

- Supplementary plate:
- White background
 - Black border/letters
 - size to vary
 - 75mm x height (80%)
 - time of day and days of week to be varied e.g.




Main sign:

- White background
- Black border/letters

Scheme South Lane Bus Gate		Site Plan No.	
Location South Lane		TD/LT033/DFT	
Diagram No. 2110	Sign Size	Vary	
Alphabet Heavy	Sign Area (sq.m)		
'x' Height 75	Mounting Height	2300	
Finish DG3	Post Length (Ø)	-	
TRAFFIC DESIGN STREET FORCE <small>A Service Area of the Directorate of Development, Environment & Leisure, Sheffield City Council</small>	Drawn		Sign Reference Number S2
	Checked		
	Date	July 2012	

MAN:

SRN:

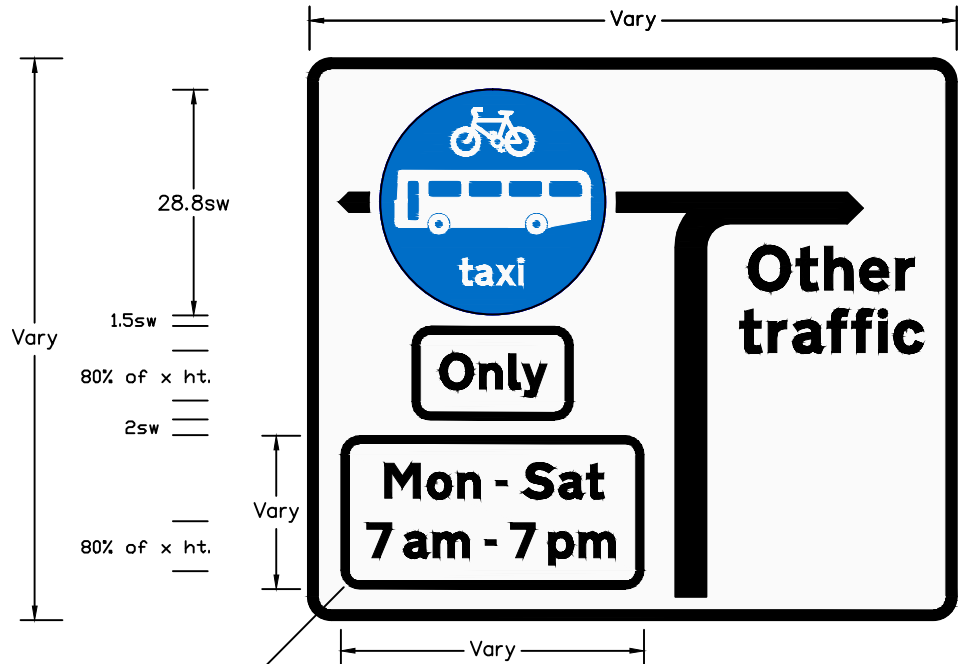

NOTE

Supplementary plate:

- White background
 - Black border/letters
 - size to vary
 - 75mm x height (80%)
 - time of day and days of week to be varied
- e.g.




Main sign:

- White background
- Black border/letters

Scheme South Lane Bus Gate		Site Plan No.	
Location Young Street		TD/LT033/DFT	
Diagram No. 2110	Sign Size	Vary	
Alphabet Heavy	Sign Area (sq.m)		
'x' Height 75	Mounting Height	2300	
Finish DG3	Post Length (Ø)	-	
TRAFFIC DESIGN STREET FORCE <small>A Service Area of the Directorate of Development, Environment & Leisure, Sheffield City Council</small>	Drawn		Sign Reference Number S3
	Checked		
	Date	July 2012	

MAN:

SRN:

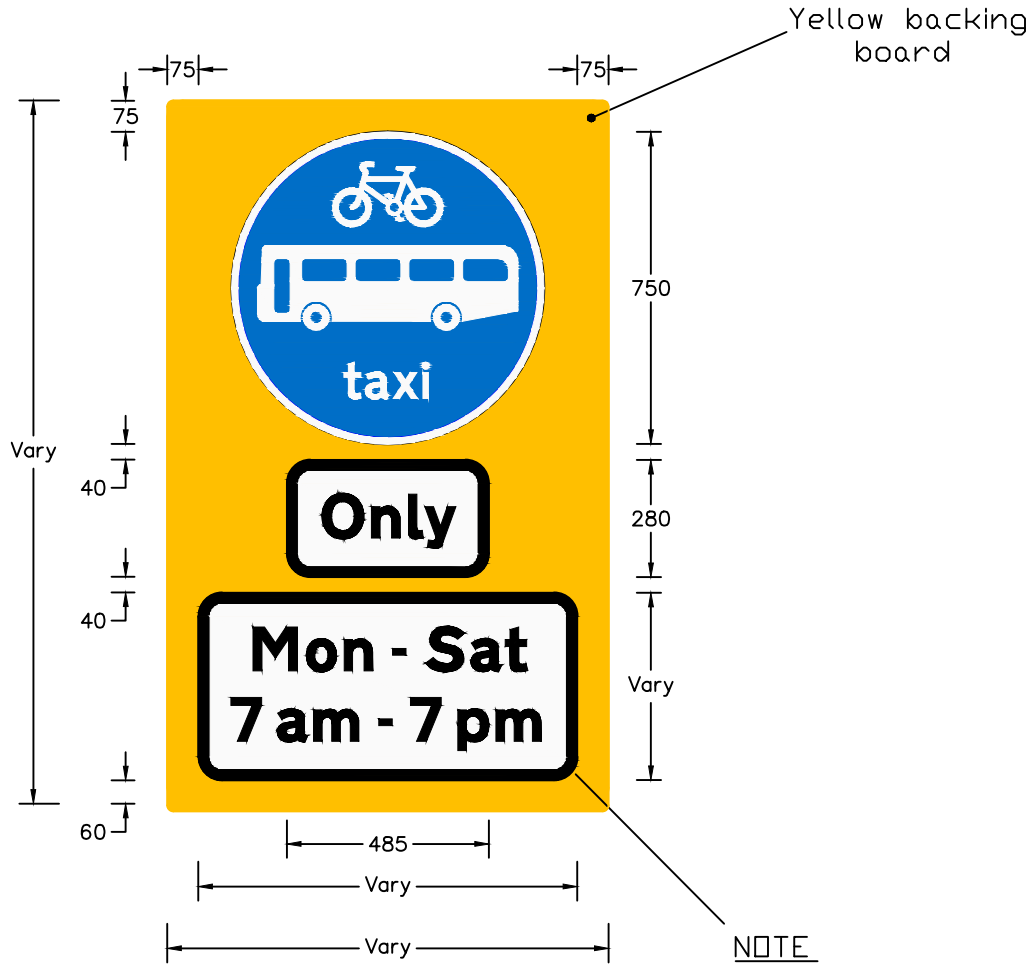

NOTE

- Supplementary plate:
- White background
 - Black border/letters
 - size to vary
 - 75mm x height (80%)
 - time of day and days of week to be varied e.g.



Scheme South Lane Bus Gate		Site Plan No. TD/LT033/DFT	
Location South Lane			
Diagram No. 953, 953.2	Sign Size Vary		
Alphabet Heavy	Sign Area (sq.m)		
'x' Height 75	Mounting Height 2300		
Finish DG3	Post Length (Ø) -		
TRAFFIC DESIGN STREET FORCE <small>A Service Area of the Directorate of Development, Environment & Leisure, Sheffield City Council</small>	Drawn	Sign Reference Number	
	Checked	S4, S5, S6	
	Date	July 2012	