



**ROAD TRAFFIC REGULATION ACT 1984 – SECTIONS 64 AND 65  
AUTHORISATION OF TRAFFIC SIGNS AND SPECIAL DIRECTIONS**

The Secretary of State for Transport, in exercise of his powers under Sections 64 and 65 of the Road Traffic Regulation Act 1984 and of all other powers enabling him in that behalf, for the purpose of indicating an echelon parking place for taxis at Landmark Place in the High Street in the Borough of Slough; hereby:-

1. authorises the placing on the road at furthestmost parking bay to the left shown on the attached plan numbered GT50/170/0015-1 of a traffic sign consisting of a yellow road marking (hereinafter referred to as “the authorised marking”) conforming as to size, and character with the road marking to diagram 1033 in Schedule 6 to the Traffic Signs Regulations 2002 (Part I of SI 2002/3113, “the 2002 Regulations”) save that the width shall be 2.4 metres, and the word “TAXIS” shall replace the word “DISABLED”; and
2. directs that, notwithstanding the provisions of Direction 24(1) of the Traffic Signs General Directions 2002 (Part II of SI 2002/3113), the authorised marking shall only be used with a traffic sign to diagram 650.1 in Schedule 2 to the 2002 Regulations; and
3. directs that it is a condition of this authorisation that the authorised marking may be placed only to indicate the effect of a corresponding Traffic Regulation Order; and
4. directs, without prejudice to any statutory provision to the like effect, that it is a condition of this authorisation that the placing of the authorised marking on the said roads shall continue to have effect only until such day as may be appointed by one month’s notice given by the Secretary of State in writing to the traffic authority for the removal or alteration of the authorised marking and on that day the said authorisation shall, without prejudice to the giving of any further authorisation or direction, cease to have effect.




# Department for Transport

The provisions of Regulation 12 and 31 of the 2002 Regulations shall apply to the authorised marking in the same manner as they apply to the road marking to diagram 1033 in Schedule 6 to those Regulations.

Dated ..... *21 May* ..... 2013


Signed by authority of the Secretary of State

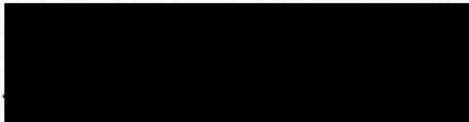.....  


A Delegated Official of the Department for Transport







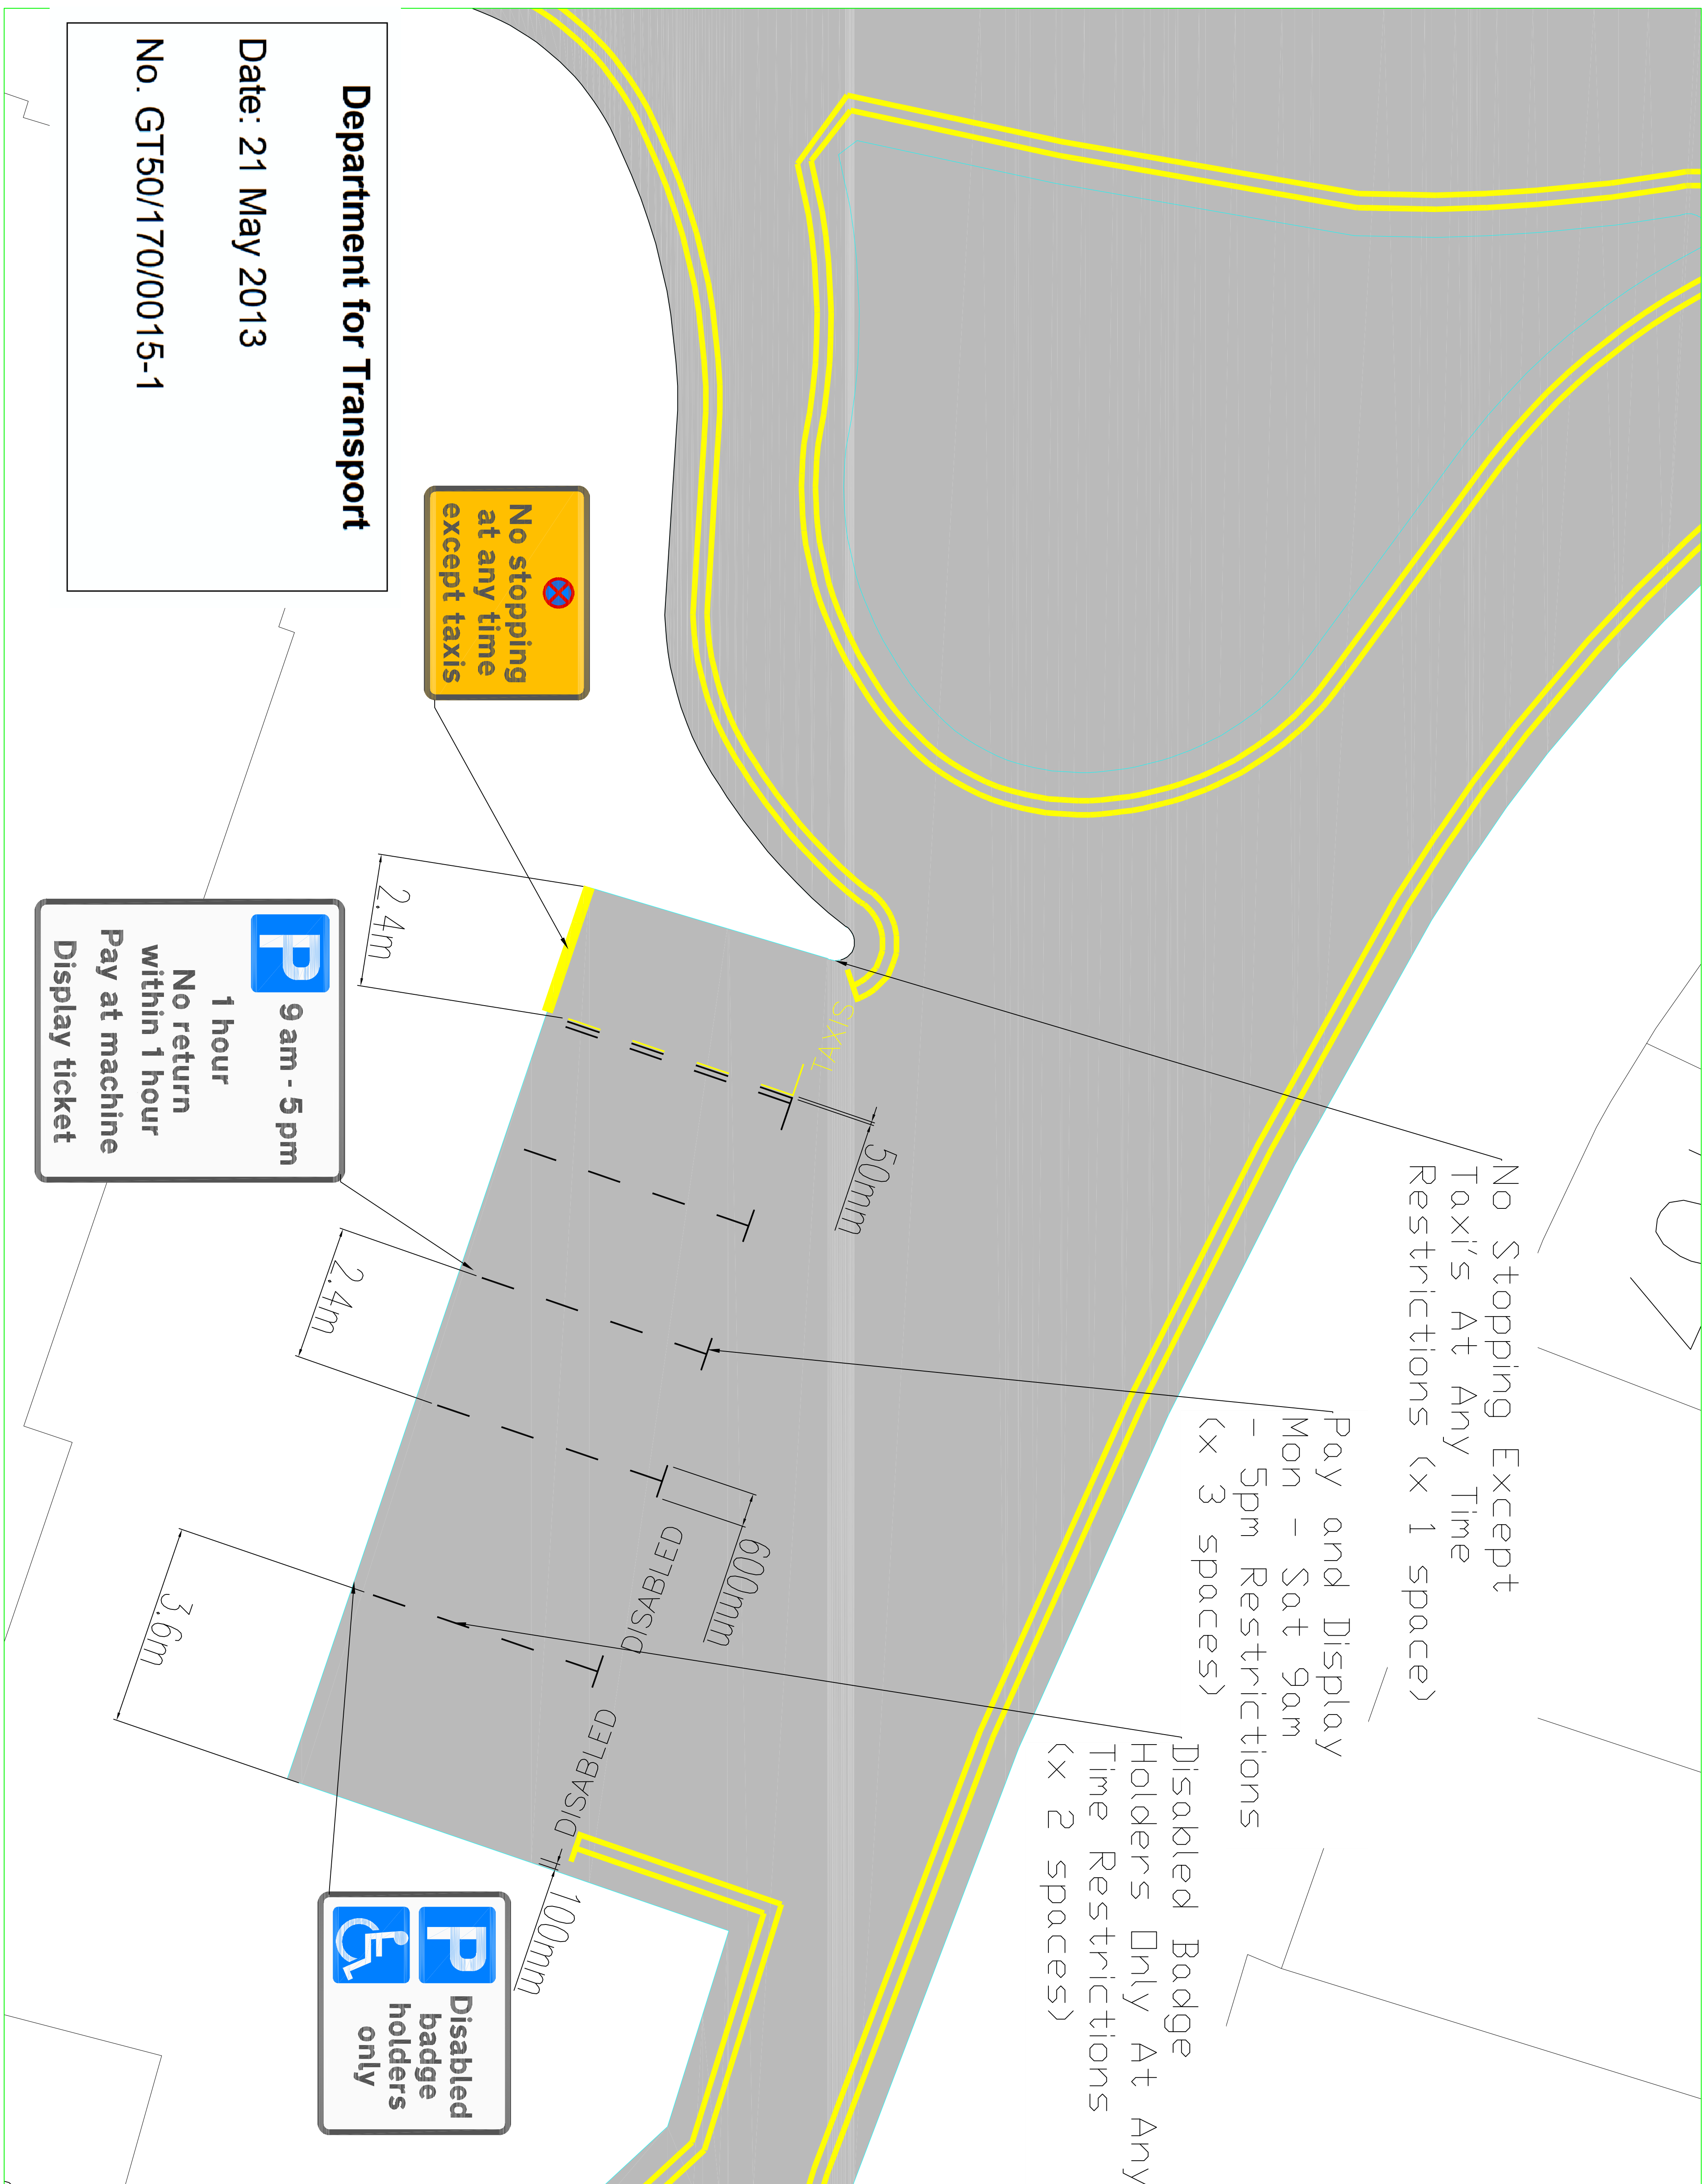

**Department for Transport**

Date: 21 May 2013

No. GT50/170/0015-1

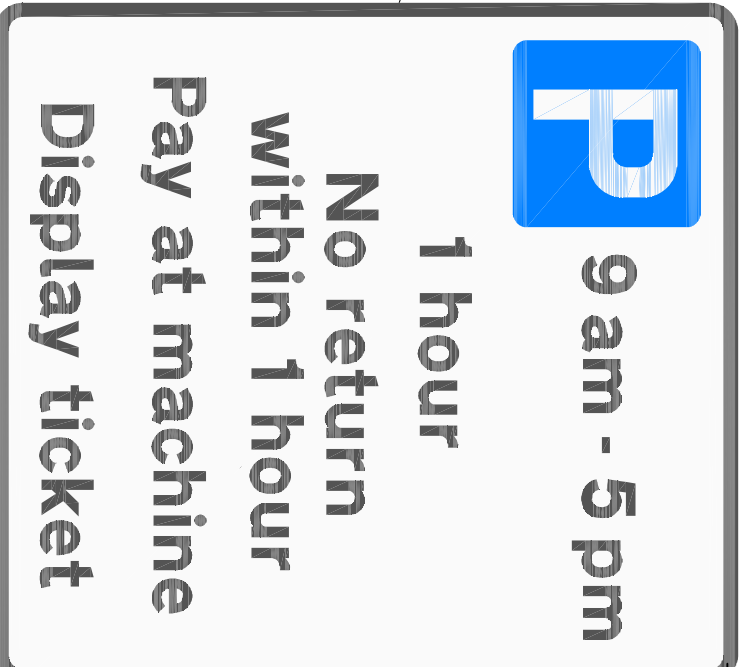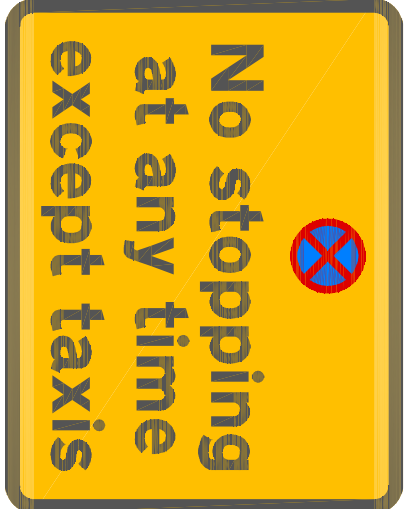

No Stopping Except  
Taxi's At Any Time  
Restrictions (x 1 space)

Pay and Display  
Mon - Sat 9am  
- 5pm Restrictions  
(x 3 spaces)

Disabled Badge  
Holders Only At Any  
Time Restrictions  
(x 2 spaces)

REV	NO	CHG	FIRST ISSUE	DATE
A				

**Slough**  
Borough Council

Department of the  
Green and Built Environment  
TOWN HALL,  
BATH ROAD,  
SLOUGH, SL1 3UQ

Based on the Ordnance Survey map with the permission of  
the Controller of Her Majesty's Stationery Office.  
Derisive Alder, Department of the Green and Built Environment  
© Crown copyright 2007. Licence No. 100019446.

Title  
High Street, Slough  
Outside Landmark Place

Scale NTS Date 21/09/12  
Drawn Checked MM

Dwg. No. 210912/002