

ROAD TRAFFIC REGULATION ACT 1984 - SECTIONS 64 AND 65

AUTHORISATION OF TRAFFIC SIGNS

The Secretary of State for Transport, in exercise of his powers under Sections 64 and 65 of the Road Traffic Regulation Act 1984, and of all other powers enabling him in that behalf, for the purpose of informing road users they are entering Plymouth, hereby:-

- authorises the erection at or within 5 metres of the sites marked schematically on the attached plan numbered GT50/056/0014-1 of a traffic sign (hereinafter referred to as "the authorised sign") conforming as to size, colour and character with that shown on the attached drawing numbered GT50/056/0014-2; and
- 2. specifies, without prejudice to any statutory provision to the like effect, that it is a condition of this authorisation that the erection of the authorised sign at or near the said sites shall continue to have effect only until such day as may be appointed by one month's notice given by the Secretary of State in writing to the traffic authority for the removal or alteration of the authorised sign and on that day the said authorisation shall, without prejudice to the giving of any further authorisation or direction, cease to have effect.

The provisions of Regulations 12,18 and 19 of the Traffic Signs Regulations 2002 (Part I of SI 2002/3113) shall apply to the authorised sign in the same manner as they apply to the sign shown in diagram 2402.1 in Schedule 7 Part V to those Regulations.


Dated 27 February 2013

Signed by authority of the Secretary of State



A Delegated Official of the Department for Transport



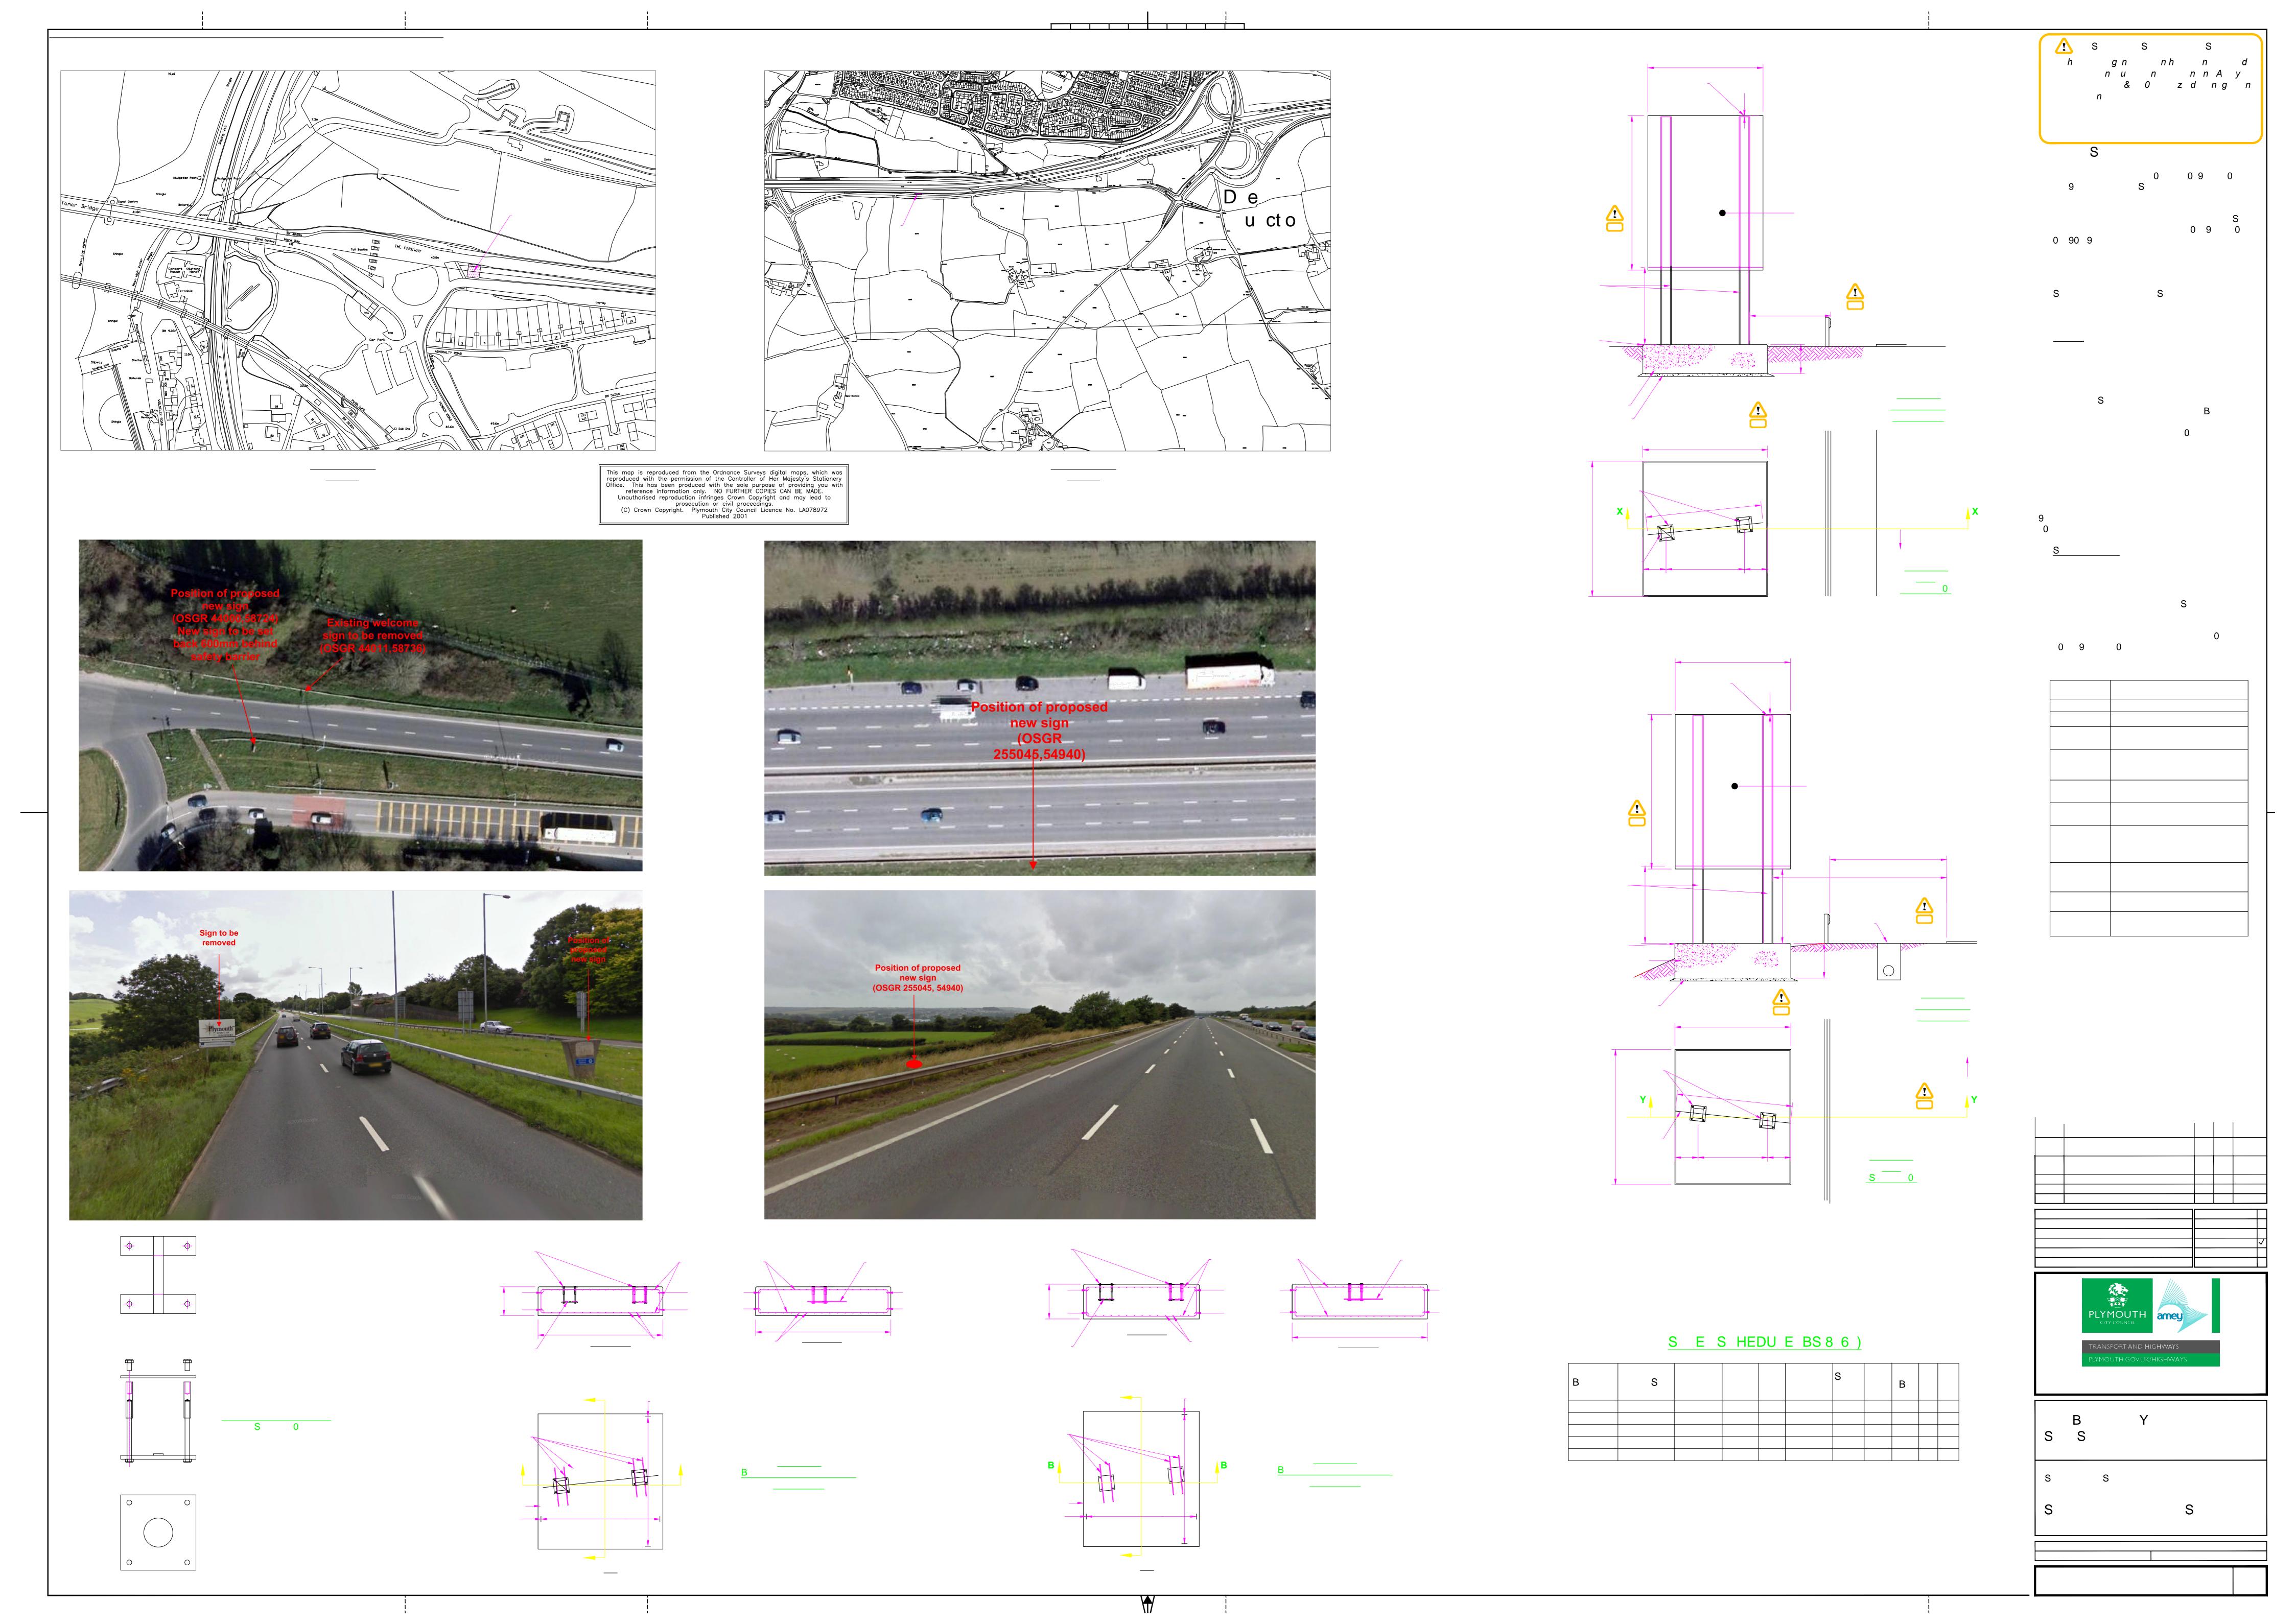

Welcome to PLYMOUTH
Britain's Ocean City

Scale 1:25

Dimensions (mm):

Width: 3000, Height: 4000 x-Heights: 200, 138.5 Area: 12.00 sq m

Colours:

white on brown

Plymouth 4 (11 Feb 2013)

Date printed: 11-02-13

SignPlot v2.83



TRANSPORT AND HIGHWAYS
PLYMOUTH.GOV.UK/HIGHWAYS