



**ROAD TRAFFIC REGULATION ACT 1984 – SECTIONS 64 AND 65  
AUTHORISATION OF TRAFFIC SIGNS AND SPECIAL DIRECTIONS**

The Secretary of State for Transport, in exercise of his powers under Sections 64 and 65 of the Road Traffic Regulation Act 1984, and of all other powers enabling him in that behalf, for the purpose of directing traffic to cruise liner terminals in the City of Southampton, hereby:-

1. authorises the placing at or within 5 metres of the site referenced "S1" shown on the attached plan numbered GT50/150/0031-1 of a traffic sign (hereinafter referred to as "the authorised sign A") conforming as to size, colour and character with that shown referenced "A" in the attached set of drawings numbered GT50/150/0031-2; and
2. authorises the placing at or within 5 metres of the site referenced "S2" shown on the said plan of a traffic sign (hereinafter referred to as "the authorised sign B") conforming as to size, colour and character with that shown referenced "B" in the said set of drawings; and
3. authorises the placing at or within 5 metres of the site referenced "S3" shown on the said plan of a traffic sign (hereinafter referred to as "the authorised sign C") conforming as to size, colour and character with that shown referenced "C" in the said set of drawings; and
4. authorises the placing at or within 5 metres of the site referenced "S4" shown on the said plan of a traffic sign (hereinafter referred to as "the authorised sign D") conforming as to size, colour and character with that shown referenced "D" in the said set of drawings; and



5. directs that the authorised signs A, B, C and D may be varied such that the destinations ( shown "XXXXXXXXXXXX") shall be the names of cruise ships and when not showing the name of a cruise liner shall display a blank grey or black face; and
6. directs that the authorised signs A, B, C and D shall not display the name of the owner or owners of the ship; and
7. directs, without prejudice to any statutory provision to the like effect, that it is a condition of this authorisation that the placing of the authorised signs A, B, C and D at or near the said site shall continue to have effect only until such day as may be appointed by one month's notice given by the Secretary of State in writing to the traffic authority for the removal or alteration of the authorised sign A, B, C and D and on that day the said authorisation shall, without prejudice to the giving of any further authorisation or direction, cease to have effect.


The provisions of Regulations 12 and 31 of the 2002 Regulations shall apply to the authorised signs A, B, C and D in the same manner as they apply to the marking shown in diagram 2509.1 in Schedule 7 Part 6 to those Regulations.

Dated ..... *16 August* ..... 2013

Signed by authority of the Secretary of State

.....  


A Delegated Official of the Department for Transport

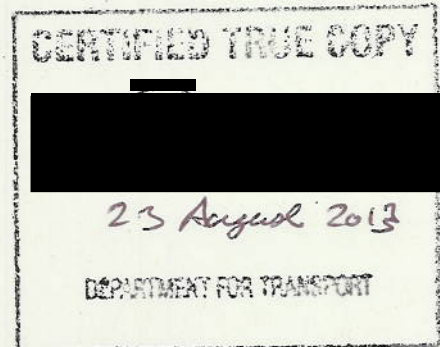



# Department for Transport

Date: 31 July 2013


No. GT50/150/0031-1

### NOTES

1. Proposed VMS sign faces subject to Approval from Department of Transport Traffic Signs Section.
2. Proposed sign on West Quay Road (between Southern Road & Mountbatten Way) replaces existing VMS sign.
3. Proposed sign on West Quay Road (near De Vere hotel) replaces the existing direction sign.
4. Final locations to be confirmed on site with Project Manager

### KEY

- Proposed Improvement Scheme
- S1 Scheme Reference Number

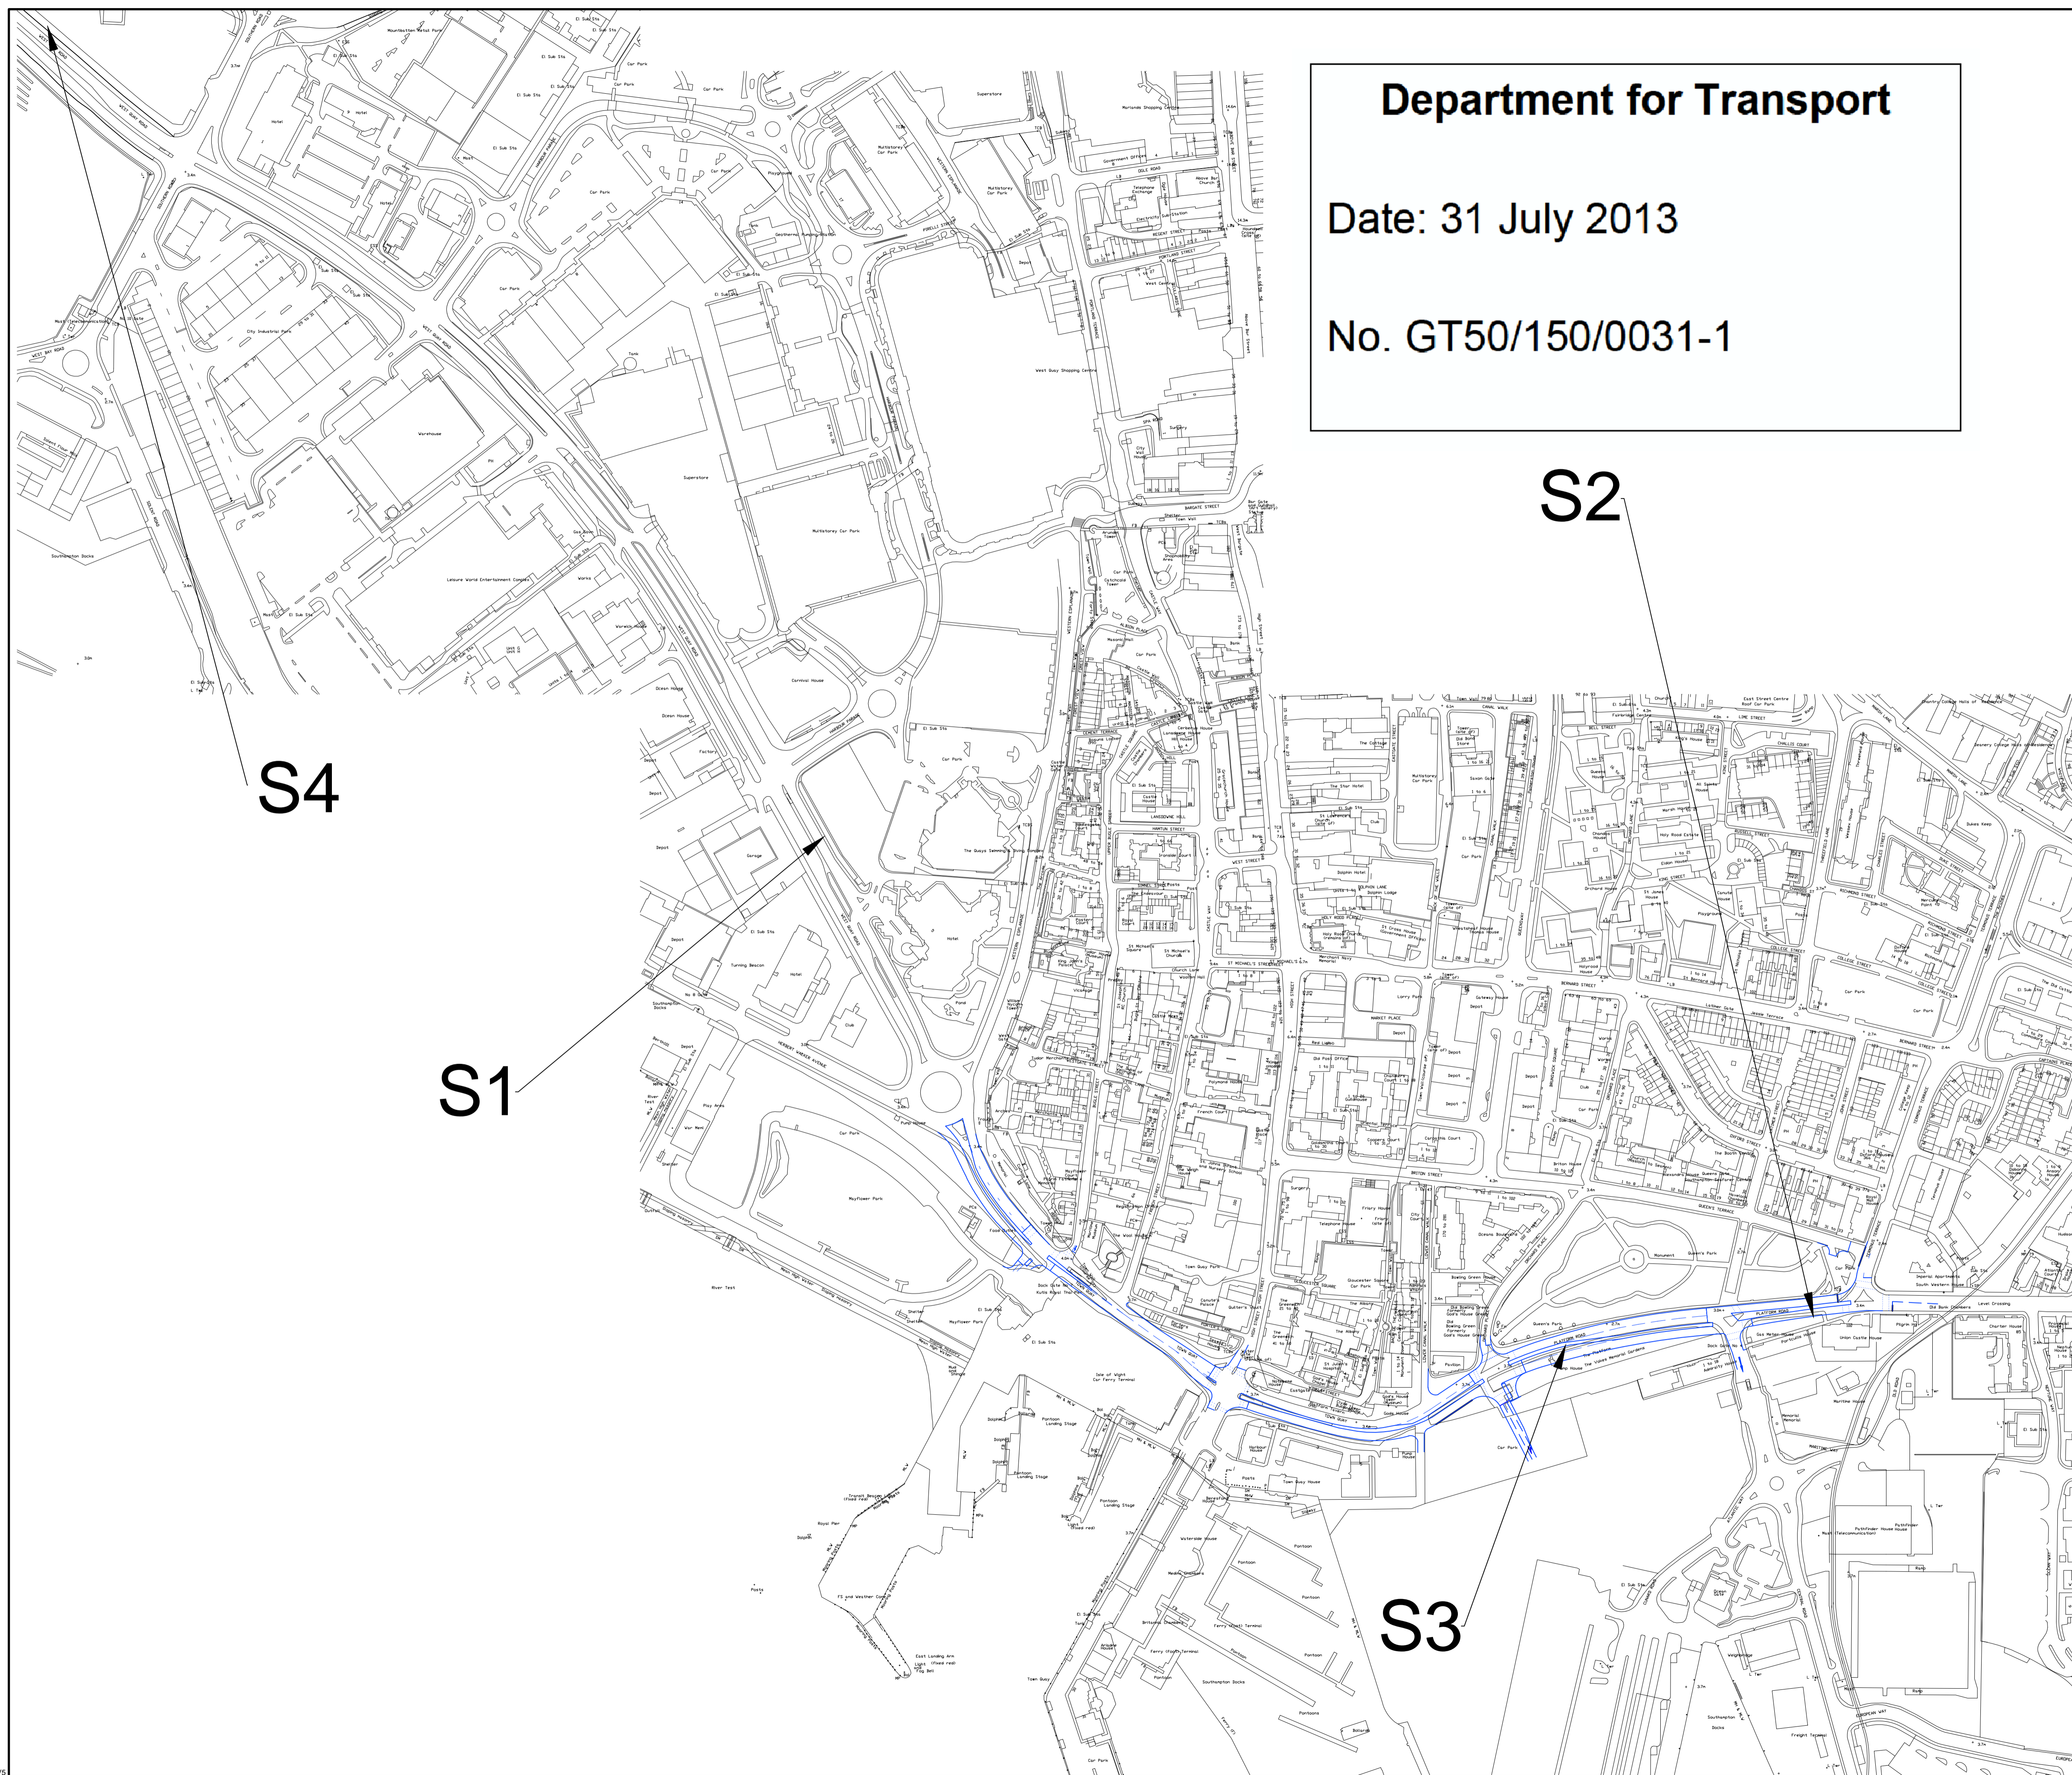

B	25/04/13	MM	GPR	GPR	Removal of sign faces, addition of scheme reference numbers
A	26/3/13	GPR	ARW	ARW	Sign Faces Updated & drawing to indicate proposed signs only
REV	DATE	DRWN	CHKD	APPD	AMENDMENT

DRAWING STATUS: **FOR INFORMATION**

**Balfour Beatty** City Depot & Recycling Park  
 Living Places First Avenue, Millbrook  
 SOUTHAMPTON SO15 0LJ  
 Tel +44 (0)2380 798010  
 Fax +44 (0)2380 512883  
 Web www.bbivingplaces.com


Working in partnership **Design Group**

**SOUTHAMPTON CITY COUNCIL**  
 Southampton City Council  
 Civic Centre  
 SOUTHAMPTON SO14 7LY

DRAWING TITLE  
**PLATFORM ROAD**  
 Proposed VMS Signs

DESIGNED	MM	DRAWN	MM	CHECKED	GPR	APPROVED	GPR	DATE	25/04/2013	SCALE	© A1	
DRAWING NUMBER	11/AL/M/019/099								SHEET	1 of 1	REVISION	B



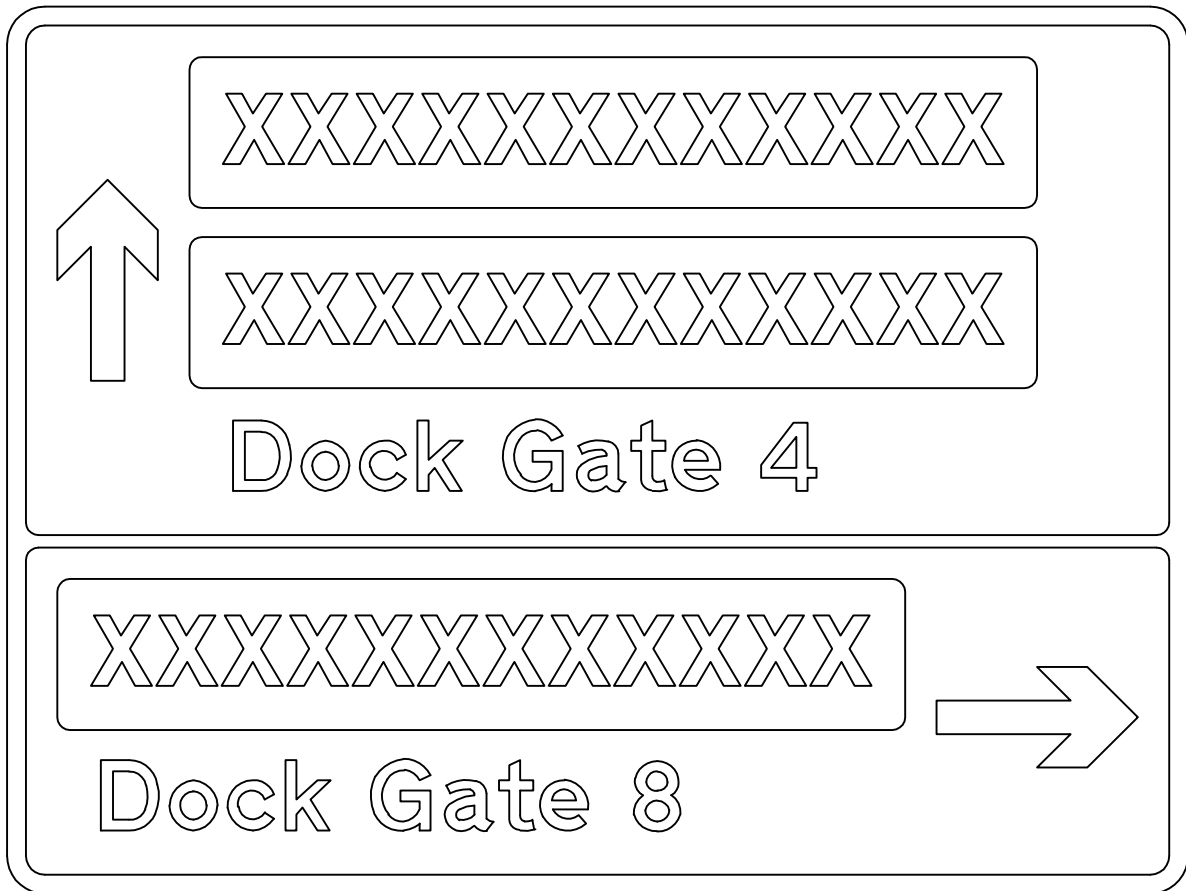

Scheme Ref. S1		
Sign Ref. VMS		x-height 100.0
Letter colour WHITE		SIGN FACE
Background DARK GREEN		Width 2350mm
Border WHITE		Height 1765mm
Material Class RA2 (12899-1:2007)		Area 4.14sq.m

**Department for Transport**

Date: 31 July 2013

No. GT50/150/0031-2

DESIGNED <b>PM</b>	REV	DATE	DRWN	CHKD	APPD	AMENDMENT
DRAWN <b>PM</b>	DRAWING STATUS					
CHECKED <b>GR</b>	DATE <b>14.2.2013.</b>		SHEET <b>1 of 1</b>		REVISION	
APPROVED <b>GR</b>	SCALE @ A4 <b>NTS</b>					

Working in partnership Network Management



Southampton City Council  
Civic Centre  
SOUTHAMPTON SO14 7LY

DRAWING TITLE

Docks VMS Signing  
West Quay Road

DRAWING NUMBER



TS/2137 A

Scale 1:18  
Dimensions (mm):  
Width: 2325, Height: 2690  
x-Height: 100  
Area: 6.25 sq m


Material class:

Sign ref: Ship2 S2

Colours:

 black on white  
 white on black

Date printed: 31-07-13

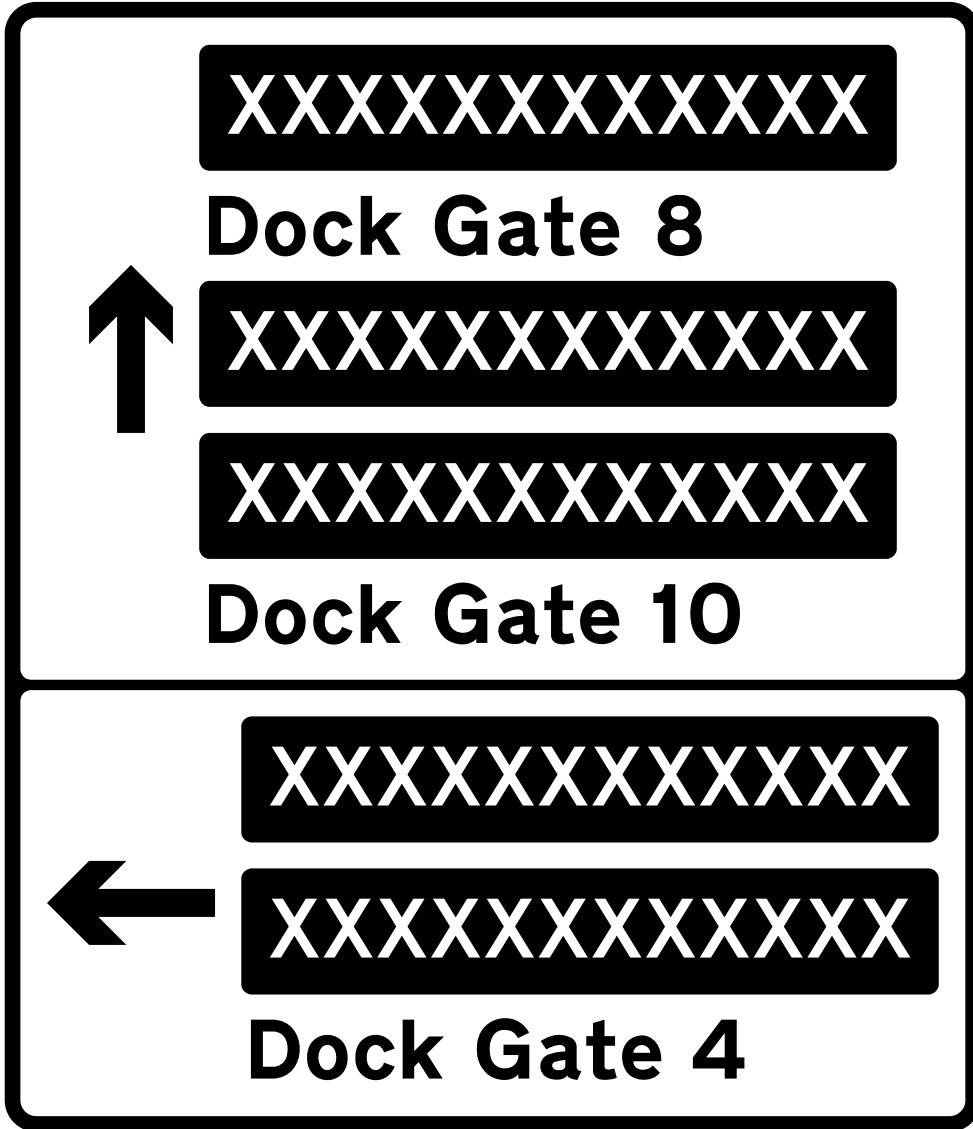


SignPlot v3.00

Docks VMS (redraw by DfT)

Drg. no. TS/2137B

**Authority name & logo**

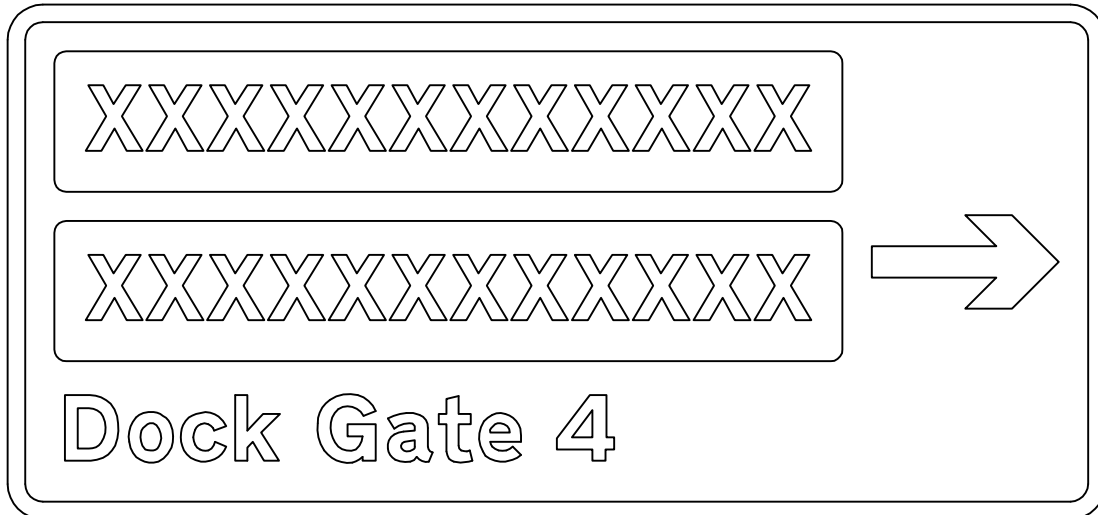

Scheme Ref. S3		
Sign Ref. VMS		x-height 100.0
Letter colour BLACK		SIGN FACE
Background WHITE		Width 2350mm
Border BLACK		Height 1100mm
Material Class RA2 (12899-1:2007)		Area 2.58sq.m

**Balfour Beatty**  
Living Places  
Working in partnership

City Depot & Recycling Park  
First Avenue, Millbrook  
SOUTHAMPTON SO15 0LJ  
Tel +44 (0)2380 798010  
Fax +44 (0)2380 512883  
Web www.bbivingplaces.com  
**Network Management**

DESIGNED <b>PM</b>
DRAWN <b>PM</b>
CHECKED <b>GR</b>
APPROVED <b>GR</b>

REV	DATE	DRWN	CHKD	APPD	AMENDMENT
-----	------	------	------	------	-----------

DRAWING STATUS
----------------



Southampton City Council  
Civic Centre  
SOUTHAMPTON SO14 7LY


DATE <b>21.2.2013.</b>	SHEET <b>1 of 1</b>	REVISION
SCALE @ A4 <b>NTS</b>		

DRAWING TITLE

**Docks VMS Signing  
Platform Road - Eastbound**

DRAWING NUMBER

**TS/2137 C**

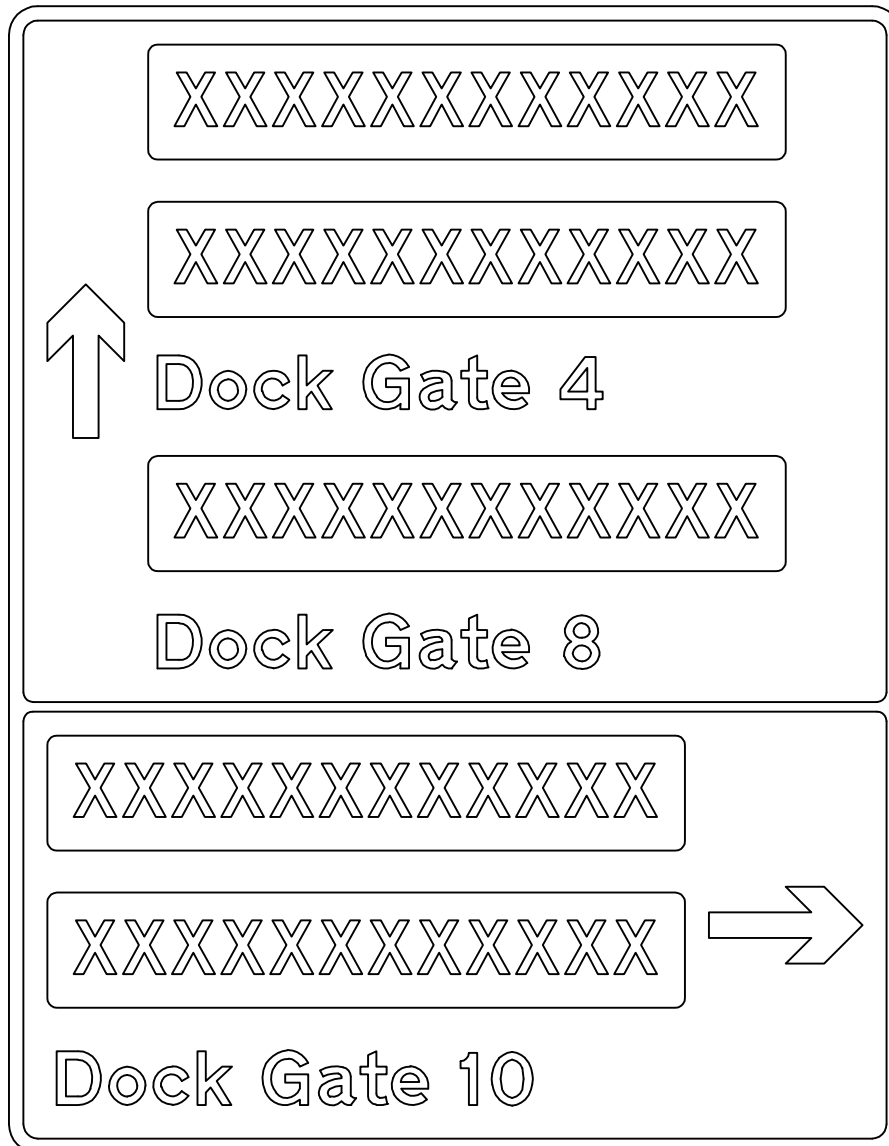

Scheme Ref.	S4		
Sign Reference	VMS	'x'-height	100.0
Letter colour	WHITE	SIGN FACE	
Background	DARK GREEN	Width	2325mm
Border	WHITE	Height	2985mm
Material	Class RA2 (12800) Deal: 2008)94sq.m		

**Balfour Beatty**  
Living Places  
Working in partnership

City Depot & Recycling Park  
First Avenue, Millbrook  
SOUTHAMPTON SO15 0LJ  
Tel +44 (0)2380 798010  
Fax +44 (0)2380 512883  
Web www.bbivingplaces.com  
**Network Management**

DESIGNED	PM	REV	DATE	DRWN	CHKD	APPD	AMENDMENT
----------	----	-----	------	------	------	------	-----------

DRAWN	PM	DRAWING STATUS					
-------	----	----------------	--	--	--	--	--

CHECKED	GR	DATE	17.4.2013.	SHEET	1 of 1	REVISION	A
APPROVED	GR	SCALE @ A4	NTS				



Southampton City Council  
Civic Centre  
SOUTHAMPTON SO14 7LY

DRAWING TITLE	Docks VMS Signing West Quay Road - Eastbound	DRAWING NUMBER	TS/2137 M
---------------	---	----------------	-----------