



**ROAD TRAFFIC REGULATION ACT 1984 – SECTIONS 64 AND 65**

**SPECIAL DIRECTIONS**

The Secretary of State for Transport, in exercise of his powers under Sections 64 and 65 of the Road Traffic Regulation Act 1984, and all other powers enabling him in that behalf, and having regard to Direction 59 of the Traffic Signs General Directions 2002 (Part II of SI 2002/3113, "the 2002 Directions"), for the purpose of informing road users of advanced stop lines for pedal cycles, hereby:-


1. directs that, at the sites shown schematically on the attached plan numbered GT50/139/0118-1, a traffic sign consisting of the road marking to diagram 1001.2 in Schedule 6 to the Traffic Signs Regulations 2002 (S.I. 2002/3113) may be placed, save that the width of the marking shall be as shown on the said plan.

Dated 16 September 2013

Signed by authority of the Secretary of State.




.....  
A Delegated Official of the Department for Transport

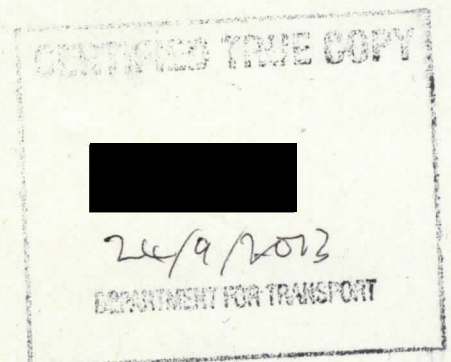




# EXISTING LAYOUT AND SITE CLEARANCE

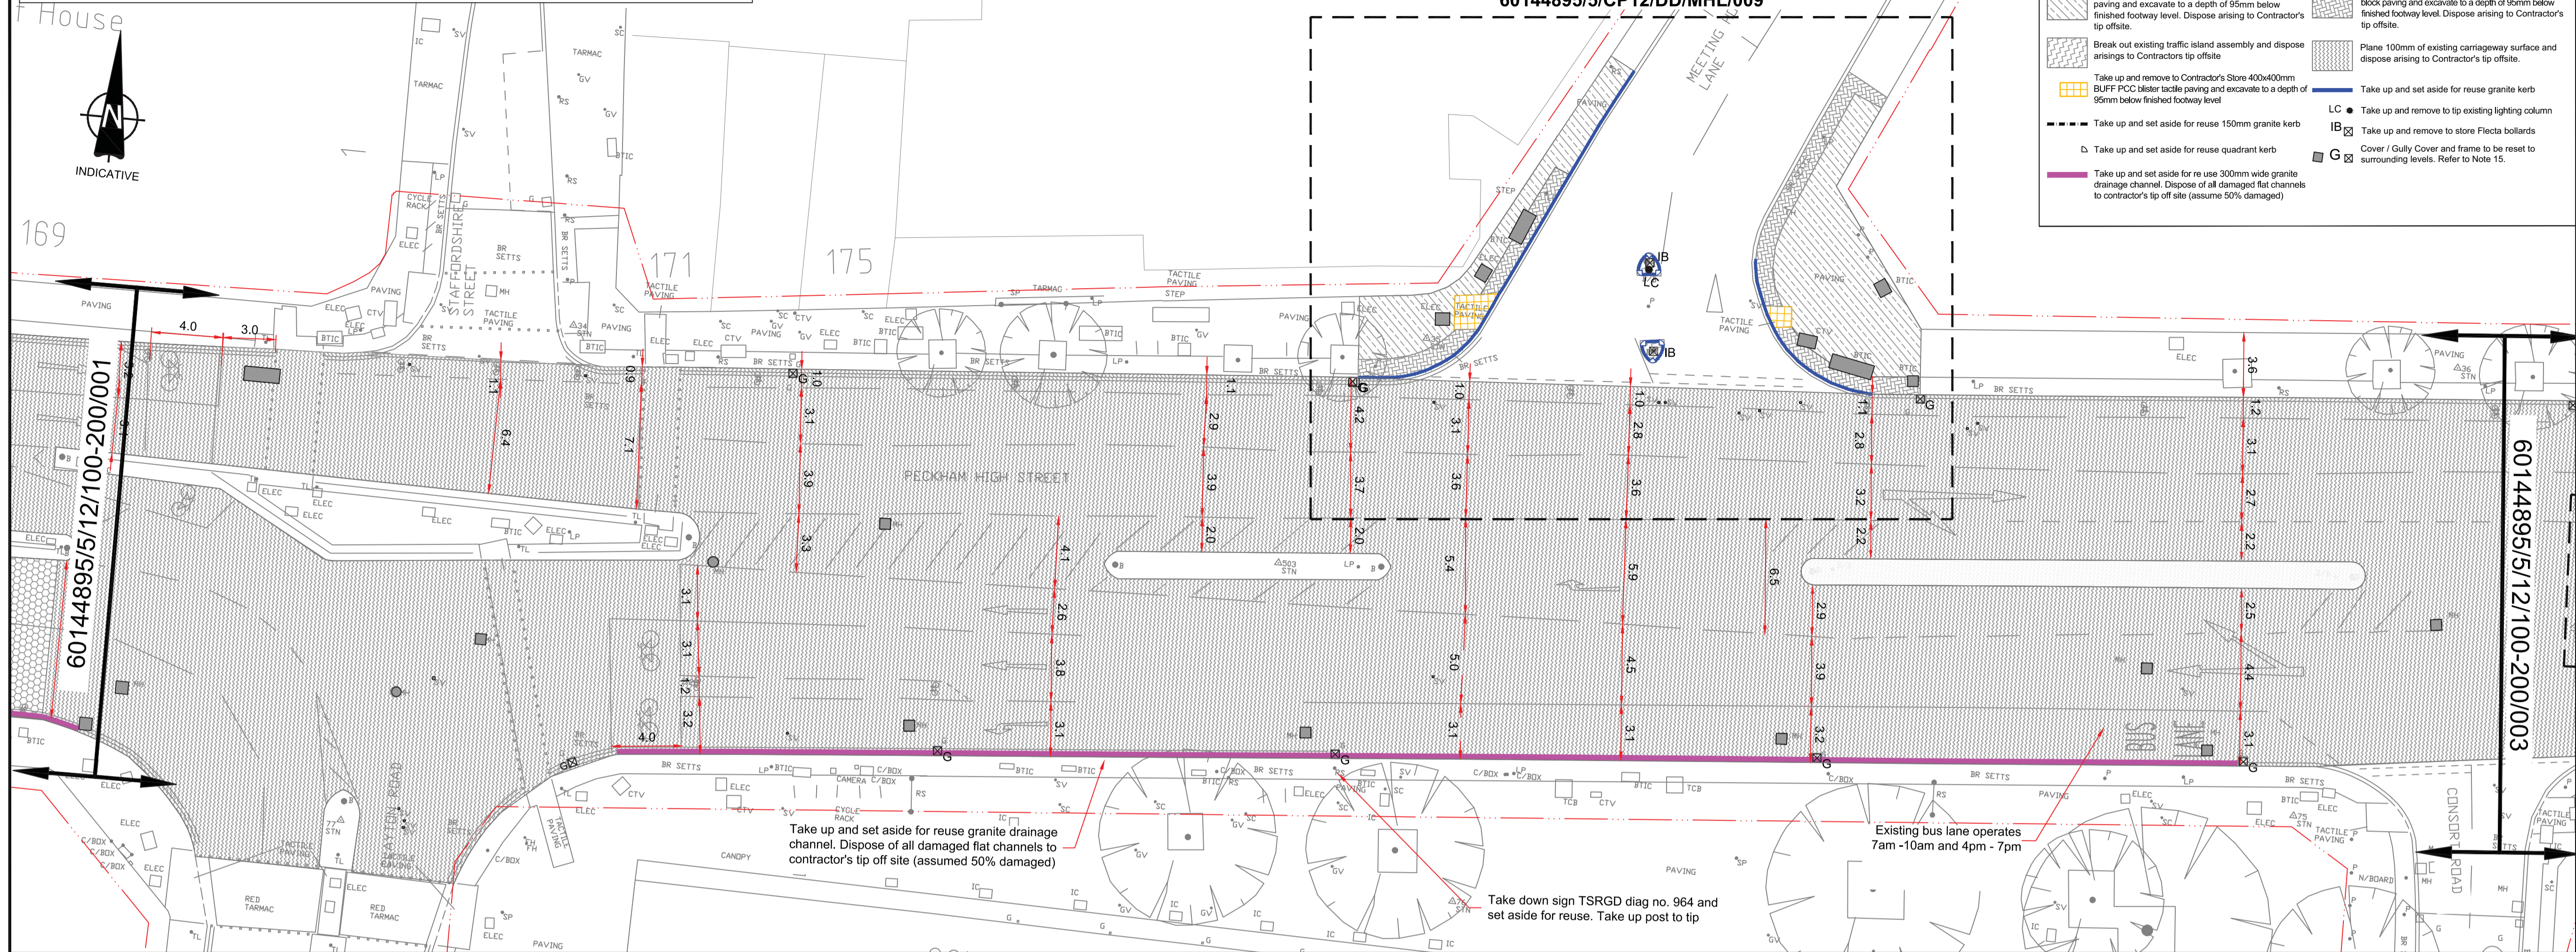

# GENERAL ARRANGEMENT

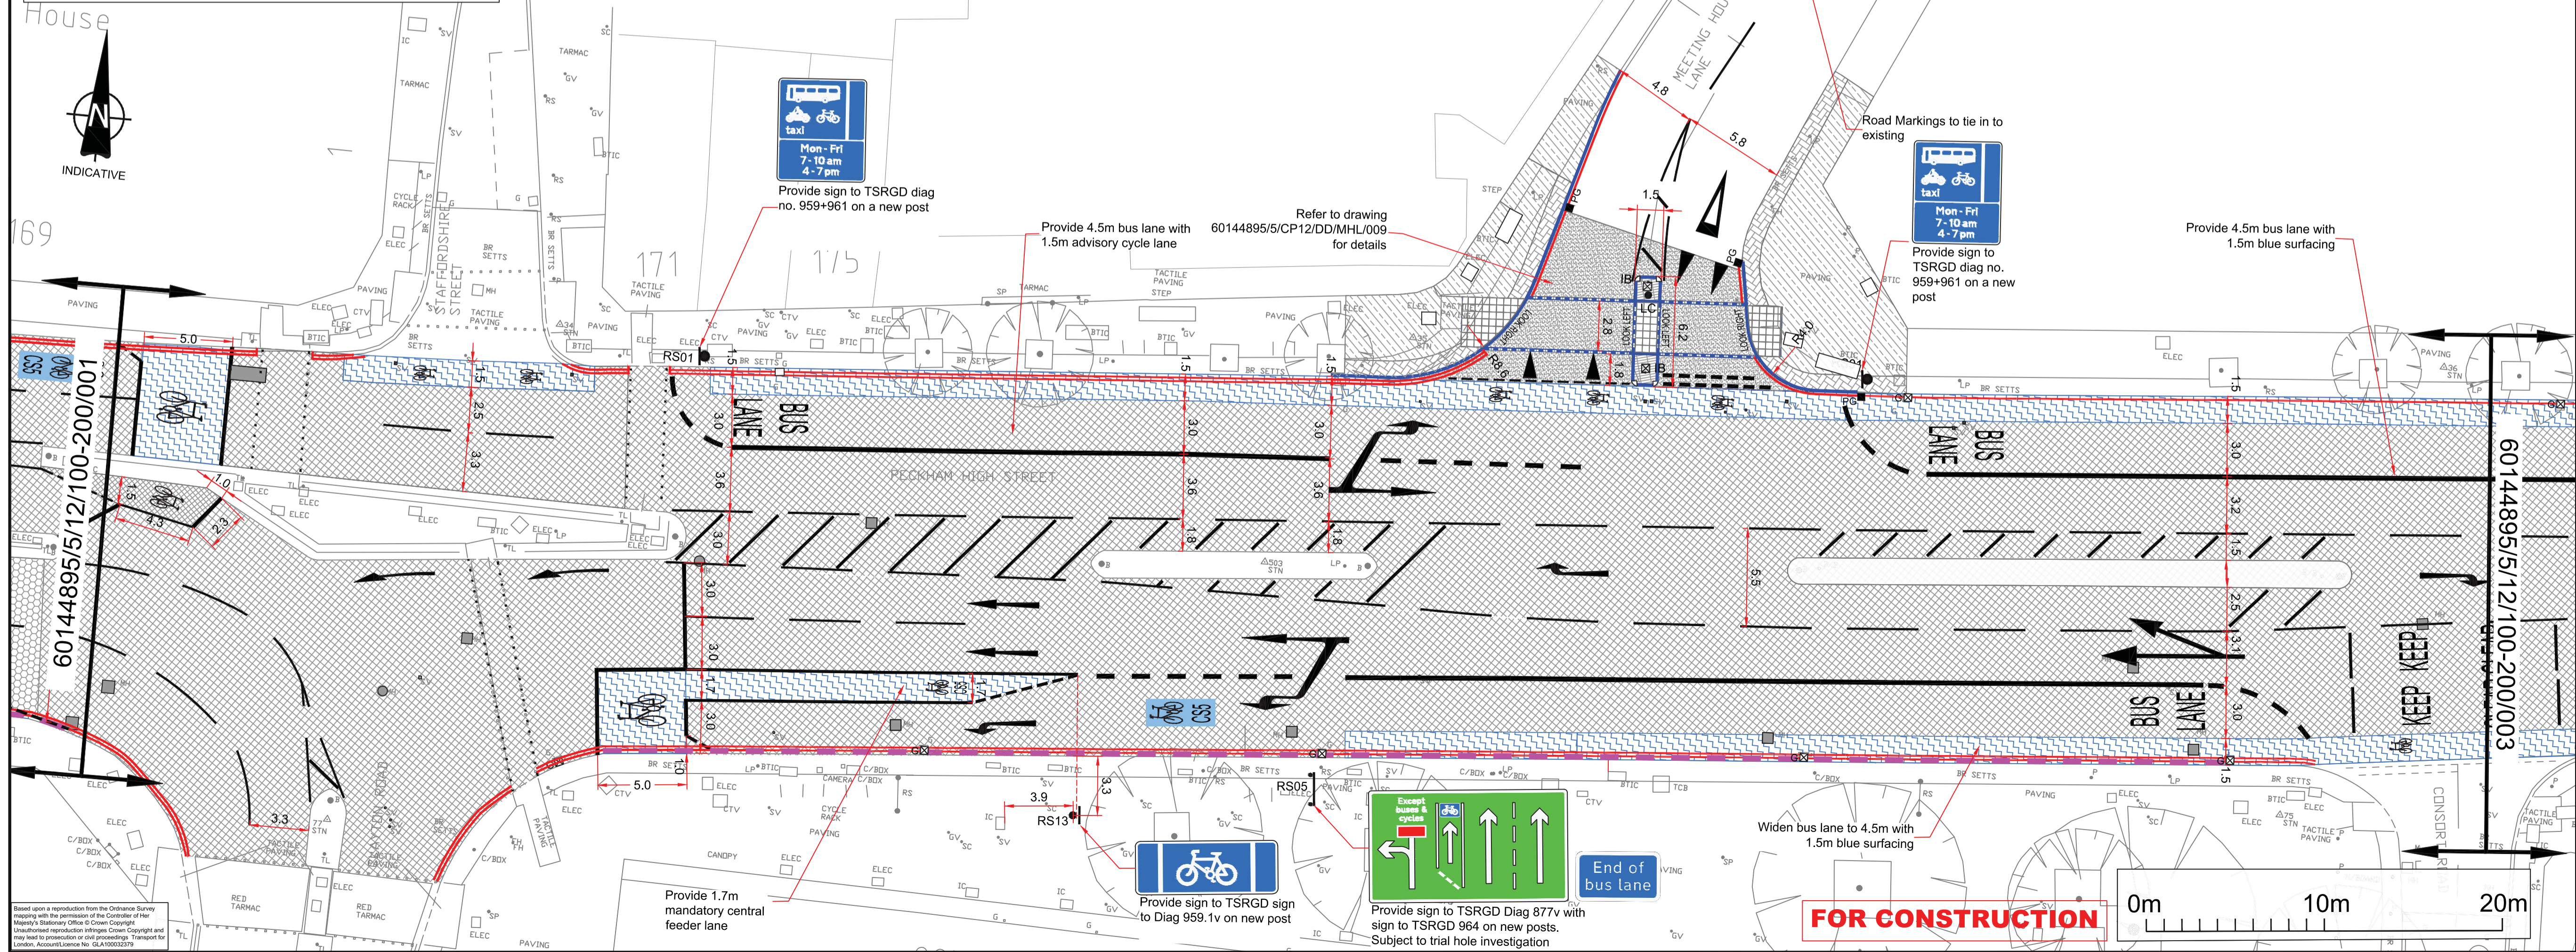

Rev	Date	Detail	HCG	SRB	SP
F	23/04/2013	Amendments following road safety audit, consultation and T1 comments			

Client: **Transport for London**

Project: **Barclays Cycle Superhighways Route 5**

Title: **Construction Package 12 Peckham Bus Garage-Carlton Grove Detailed Design Sheet 2 of 22**

Design: HCG CAD: CRH  
 Chk'd: GLW App'd: AGB  
 Date: 27/06/2011 Scale: 1:200 @ A1

**AECOM**  
 AECOM House Tel: +44 (0)1727 535000  
 63 77 Victoria Street Fax: +44 (0)1727 535099  
 St Albans, Herts AL1 3ER www.aecom.com

No. 60144895/5/CP12/100-200/002 F