

**ROAD TRAFFIC REGULATION ACT 1984 - SECTIONS 64 AND 65
AUTHORISATION OF A TRAFFIC SIGNS AND SPECIAL DIRECTIONS**

The Secretary of State for Transport, in exercise of his powers under Sections 64 and 65 of the Road Traffic Regulation Act 1984, and of all other powers enabling him in that behalf, for the purpose of informing drivers of a speed limit on roads in the New Forest for which the County of Hampshire are Traffic Authority, hereby:-

1. authorises the erection at appropriate sites on the said roads within the area shown schematically and referenced "New Forest Speed Limits" on the attached plan numbered GT50/050/0026-1 of a traffic sign (hereinafter called the authorised sign A) conforming as to size, colour and character with the design "Type A" shown in the attached set of drawings numbered GT50/050/0026-2; and
2. authorises the erection at the said sites of a traffic sign (hereinafter called the authorised sign B) conforming as to size, colour and character with the design "Type B" shown in the said set of drawings; and
3. authorises the erection at the said sites of a traffic sign (hereinafter called the authorised sign C) conforming as to size, colour and character with the design "Type C" shown in the said set of drawings; and

4. authorises the erection at the said sites of a traffic sign (hereinafter called the authorised sign D) conforming as to size, colour and character with the design "Type D" shown in the said set of drawings, save that in the bottom panel the name of a village may be shown; and
5. authorises the erection at the said sites of a traffic sign (hereinafter called the authorised sign F) conforming as to size, colour and character with the attached design "Type F" shown in the said set of drawings; and
6. authorises the placing at the said sites of a traffic sign consisting of a road marking (hereinafter called the authorised road marking G) conforming as to size, colour and character with that shown in the said set of drawings referenced "RM1"; and
7. authorises the placing at the said sites of a traffic sign consisting of a road marking (hereinafter called the authorised road marking H) conforming as to size, colour and character with that shown in the said set of drawings referenced "RM2"; and
8. directs that it is a condition of this authorisation that the authorised signs A, B, C, D, F and the authorised road markings G and H may be placed only to indicate the effect of a corresponding Traffic Regulation Order; and


9. directs, without prejudice to any statutory provisions to the like effect, that it is a condition of this authorisation that the placing of the authorised signs A, B, C, D, and F and the authorised road markings G and H at or near the said sites shall continue to have effect only until such day as may be appointed by one month's notice given by the Secretary of State in writing to the traffic authority for the removal or alteration of the authorised signs A, B, C, D, and F and the authorised road markings G and H and on that day the said authorisation shall, without prejudice to the giving of any further authorisation or direction, cease to have effect.

The provisions of Regulations 12, 18 and 19 of the Traffic Signs Regulations 2002 (Part I of SI 2002/3113 "the 2002 Regulations") shall apply to the authorised signs A, B, C, D, and F in the same manner as they apply to the sign to diagram 670 in Schedule 2 to those Regulations.


The provisions of Regulations 12 and 31 of the 2002 Regulations or shall apply to the authorised markings G and H in the same manner as they apply to the road marking to diagram 1065 in Schedule 6 to those Regulations.


Dated 23 October - 2014

Signed by authority of the Secretary of State

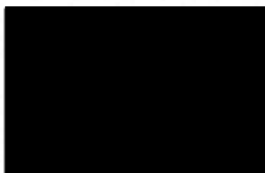

.....
A Delegated Official of the Department for Transport

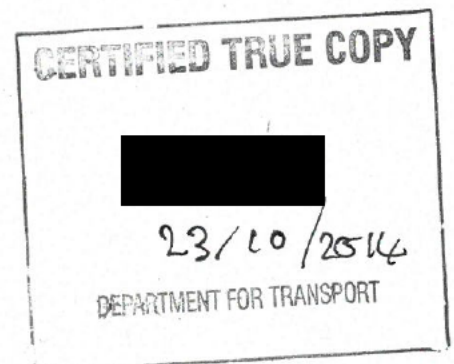

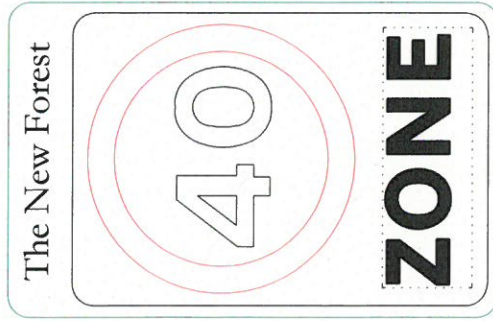

Type A



NOTES

- 1 CONSTRUCTION
- 1.1 Material: Class RA2 (12899 - 1:2007)
- 2 DIMENSIONS
- 2.1 Overall height: 1100mm.
- 2.2 Overall width: 700mm.
- 2.3 Header Panel: 150mm high.
- 2.4 Border: 25mm wide.
- 2.5 Speed limit: 600mm diameter.
- 2.6 Distance between Header Panel and Speed limit: 40mm.
- 2.7 "The New Forest".
- 2.8 "ZONE".
- 2.9 Area: 0.77 sq.m
- 3 COLOUR
- 3.1 Speed limit to TSKGD 2002 (As amended) Diagram 670.
- 3.2 Header panel and border: Brunswick Green.
- 3.3 Background: White.
- 3.4 "The New Forest": Black.
- 3.5 "ZONE": Black.

Department for Transport
 Date: 22 October 2014
 No. GT50/050/0026-2

© CROWN COPYRIGHT AND OTHERWISE RIGHTS 2014.
 ALL RIGHTS RESERVED. NOT TO BE REPRODUCED WITHOUT PERMISSION.

CLIENT HAMPSHIRE COUNTY COUNCIL ECONOMY, TRANSPORT AND ENVIRONMENT DEPARTMENT STRATEGIC TRANSPORT		CONSULTANT  Hampshire County Council <small>STUART JAMES BSc Dip Port Mgmt, Director of Economy, Transport & Environment</small>		DRAWING TITLE ZONE ENTRY SIGN (TYPE A)	
DESIGNER AN		CHECKED AN		DATE 15.10.2014	
DRAWN BB		APPROVED MW		SHEET NUMBER 1-OF-7	
PROJECT NTS		FOR THE NTS		DRAWING NUMBER TM/NEW FOREST/2014_15/02	

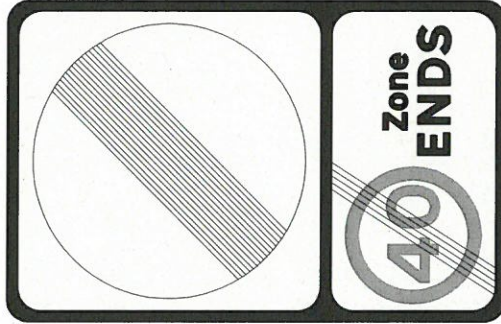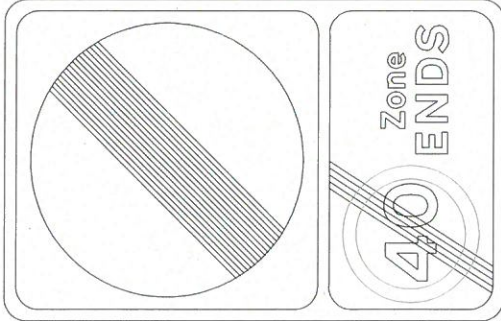

Type B


NOTES

- 1 CONSTRUCTION
- 1.1 Material: Class RA2 (12899 - 12007)
- 2 DIMENSIONS
 - 2.1 Overall height: 1100mm
 - 2.2 Overall width: 700mm
 - 2.3 Border and Divider: 25mm wide
 - 2.4 National Speed Limit: 600mm diameter, outer circle 10mm.
 - 2.5 Distance between top border and National Speed limit: 32.5mm.
 - 2.6 Distance between National Speed limit and Divider: 32.5mm.
 - 2.7 Distance between -40° Roundel and bottom border: 300mm diameter.
 - 2.8 "Zone": 30mm.
 - 2.9 "ENDS": Transport Heavy, x-Hi 37.5mm, 220mm above bottom border. Transport Heavy, x-Hi 50mm, 75mm above bottom border.
 - 2.10 Area: 0.77 sq.m
 - 2.11 COLOUR
 - 3 National Speed Limit to TSKGD 2002 (As amended) Diagram 671.
 - 3.1 Background: White.
 - 3.2 Border and Divider: Black.
 - 3.3 Text in bottom panel: Black.
 - 3.4 Roundel in bottom panel: Grey.

© CORONA COPYRIGHT AND DESIGN RIGHTS 2014. ALL RIGHTS RESERVED. MCC 100019180

DESIGNER AN		CHECKED AN		APPROVED BB		DATE 15.10.2014		SHEET NUMBER 2-OF-7		DRAWING TITLE ZONE EXIT TO DEREGISTERED (TYPE B)	
CLIENT HAMPSHIRE COUNTY COUNCIL ECONOMY, TRANSPORT AND ENVIRONMENT DEPARTMENT STRATEGIC TRANSPORT		CONSULTANT  Hampshire County Council STUART WATTS BSc (Hons) MPhil DIRECTOR OF ECONOMY, TRANSPORT & ENVIRONMENT		SCALE NTS		DATE 15.10.2014		SHEET NUMBER 2-OF-7		DRAWING NUMBER TM/NEW FOREST/2014_15/02	

MCC CAD FILE: M:\Departmental Folders\Highways Urban Traffic Management West\NEW FOREST\New Forest Speed Limits_Signs & Materials.dwg

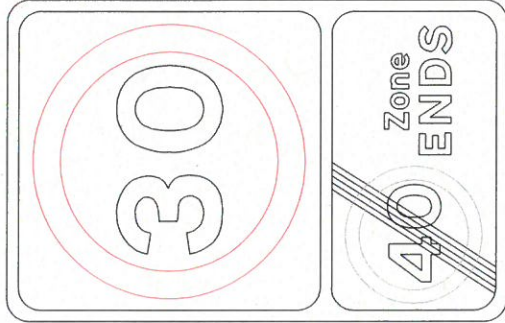

Type C

NOTES

- 1 CONSTRUCTION
- 1.1 Material: Clause RA2 (12899 - 1/2007)
- 2 DIMENSIONS
- 2.1 Overall height: 1100mm.
- 2.2 Overall width: 700mm.
- 2.3 Border and Divider: 25mm wide.
- 2.4 Speed Limit: 600mm diameter.
- 2.5 Distance between top border and Speed Limit: 32.5mm.
- 2.6 Distance between Speed Limit and Divider: 32.5mm.
- 2.7 Distance between '40' Roundel and bottom border: 300mm diameter.
- 2.8 "Zone": 30mm.
- 2.9 "ENDS": Transport Heavy, s-41 37.5mm, 220mm above bottom border.
- 2.10 "ENDS": Transport Heavy, s-41 50mm, 75mm above bottom border.
- 2.11 Area: 0.77 sq.m
- 3 COLOUR
- 3.1 Speed Limit to TSRGD 2002 (As amended) Diagram 679: White.
- 3.2 Background: White.
- 3.3 Border and Divider: Black.
- 3.4 Text in bottom panel: Black.
- 3.5 Roundel in bottom panel: Grey.


© HAMPSHIRE COUNTY COUNCIL 2014. ALL RIGHTS RESERVED. HCC 10001910

CLIENT HAMPSHIRE COUNTY COUNCIL ECONOMY, TRANSPORT AND ENVIRONMENT DEPARTMENT STRATEGIC TRANSPORT		CONSULTANT  Hampshire County Council <small>STUART JAMES BSc (Hons) MPhil, Director of Economy, Transport & Environment</small>		CUSTOMER AN AN BB MW		SCALE NTS		DATE 15.10.2014		SHEET NUMBER 3-OF-7		FORWARDED TITLE ZONE EXIT TO 30MPH SPEED LIMIT (TYPE C)		PROJECT NUMBER TM/NEW FOREST/2014_15/02	
REV	DESCRIPTION	DATE	BY	CHECKED	DATE	BY	DATE	BY	DATE	BY	DATE	BY	DATE	BY	



NOTES


- 1 CONSTRUCTION
- 1.1 Material: Clus RA2 (12899 - 1:2007)
- 2 DIMENSIONS
- 2.1 Overall height: 1100mm.
- 2.2 Overall width: 700mm.
- 2.3 Header Panel: 150mm high.
- 2.4 Speed Limit Roundel: 600mm diameter.
- 2.5 Distance between Header Panel and Speed Limit Roundel: 78mm.
- 2.6 "The New Forest": Albertus type face, x-hi 37.5m
- 2.7 Village Name: Transport Heavy, x-hi to suit.
- 2.8 Area: 0.77 sq.m
- 3 COLOUR
- 3.1 Speed limit roundel to TSBGD 2002 (As amended) Diagram 670.
- 3.2 Border, Divider and Header Panel: Brunswick Green.
- 3.3 Background: White.
- 3.4 "The New Forest": White.
- 3.5 Village Name: Black.

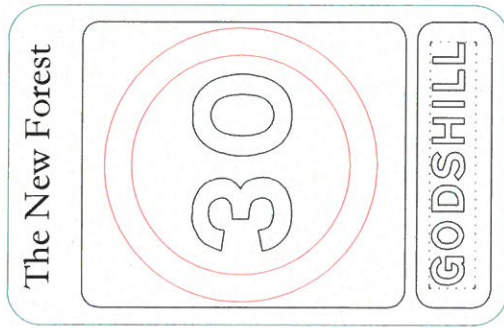

Type D

© CROWN COPYRIGHT AND DATABASE RIGHTS 2014.
ALL RIGHTS RESERVED. MCC 100019180

CLIENT HAMPSHIRE COUNTY COUNCIL ECONOMY, TRANSPORT AND ENVIRONMENT DEPARTMENT STRATEGIC TRANSPORT		CONSULTANT  Hampshire County Council <small>STUART JAMES BELSHIP FORTH MERRIS DIRECTOR OF ECONOMY, TRANSPORT & ENVIRONMENT</small>		DRAWING TITLE 30MPH TERMINAL SIGN WITH VILLAGE NAMEPLATE (TYPE D)	
DESIGNER AN		CHECKED AN		DATE 15.10.2014	
APPROVED MW		SCALE R.A.S NTS		SHEET NUMBER 4-OF-7	
PROJECT NUMBER T1/NEW FOREST/2014_15/02		PROJECT NAME T1/NEW FOREST/2014_15/02		PROJECT LOCATION T1/NEW FOREST/2014_15/02	

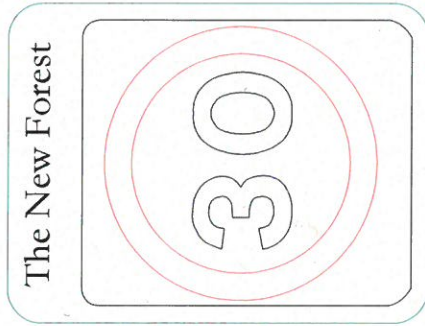



Type F

NOTES

- 1 CONSTRUCTION
 - 1.1 Material: Class RA2 (12899 - 1:2007)
- 2 DIMENSIONS
 - 2.1 Overall height: 925mm.
 - 2.2 Overall width: 700mm.
 - 2.3 Header Panel: 150mm high, 600mm diameter.
 - 2.4 Speed Limit Roundel: 78mm.
 - 2.5 Distance between Header Panel and Speed Limit Roundel: Albertus type face, x-Hi 37.5m
 - 2.6 "The New Forest": 0.65 sq.m
 - 2.7 Area:
- 3 COLOUR
 - 3.1 Speed limit roundel to TSRGD 2002 (As amended) Diagram 670: Brunswick Green.
 - 3.2 Border and Top Panel: White.
 - 3.3 Background: White.
 - 3.4 "The New Forest": White.

© CORNIA COPYRIGHT AND DESIGN RIGHTS 2014
ALL RIGHTS RESERVED. MCC 100019180

CLIENT HAMPSHIRE COUNTY COUNCIL ECONOMY, TRANSPORT AND ENVIRONMENT DEPARTMENT STRATEGIC TRANSPORT		CONSULTANT  Hampshire County Council STUART JAMES BULLY PARTNERS, DIRECTOR OF ECONOMY, TRANSPORT & ENVIRONMENT		DESIGNER AN		CHECKED AN		APPROVED BB		DATE 15.10.2014		SHEET NUMBER 5-OF-7		PROPOSED TERMINAL SIGN (TYPE F)		LOCATION OF SIGNPOST/POST T/MNEW FOREST/2014_15/02	
HCC CAD FILE: M:\Departmental\Folders\Highways Units\Traffic Management\West\ANNEW FOREST\New Forest Speed Limits_Signs & Markings.dwg		DATE 15.10.2014		DRAWN BY NTS		DATE 15.10.2014		SHEET NUMBER 5-OF-7		PROPOSED TERMINAL SIGN (TYPE F)		LOCATION OF SIGNPOST/POST T/MNEW FOREST/2014_15/02		DATE 15.10.2014		SHEET NUMBER 5-OF-7	

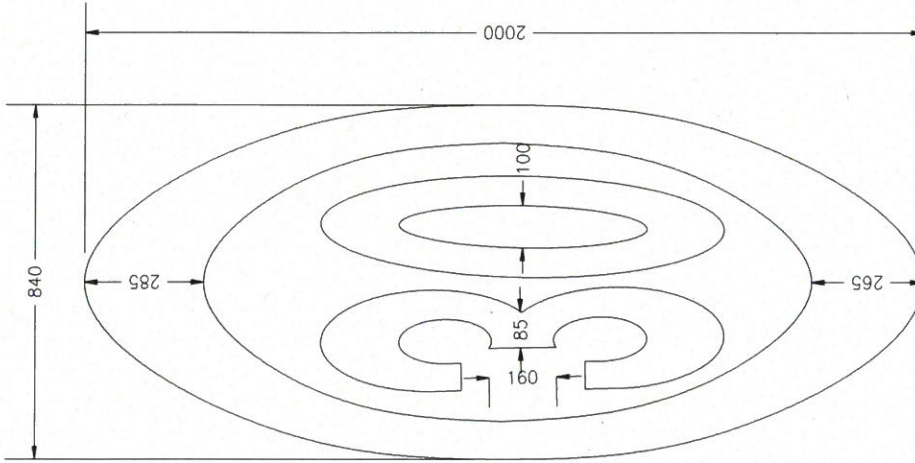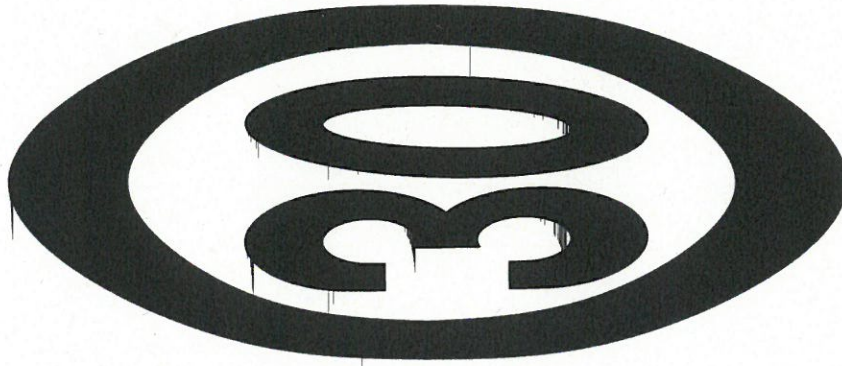

NOTES


- 1 All dimensions in millimetres.
- 2 Colour of road marking shall be white.
- 3 Road marking shall be Class A thermoplastic material, incorporating synthetic resins only, supplied and laid in accordance with BS EN 1436.

RMI

© CORNIA CONSULTING AND SURFACE SIGNS 2014
ALL RIGHTS RESERVED. HCC 100019180

CLIENT HAMPSHIRE COUNTY COUNCIL ECONOMY, TRANSPORT AND ENVIRONMENT DEPARTMENT STRATEGIC TRANSPORT		CONSULTANT  Hampshire County Council STUART JAMES BELSHUP FORMERLY DIRECTOR OF ECONOMY, TRANSPORT & ENVIRONMENT		DESIGNER AN		CHECKED AN		APPROVED MW		SCALE NTS		DATE 15.10.2014		SHEET NUMBER 6-OF-7		DRAWING TITLE 30MPH SPEED LIMIT ROAD MARKING		PROJECT NUMBER TMNEW FOREST/2014_15/02	
---	--	--	--	----------------	--	---------------	--	----------------	--	--------------	--	--------------------	--	------------------------	--	--	--	---	--

HCC CAD FILE: M:\Departmental Folders\Highways Units\Traffic Management\West\AN\NEW FOREST\New Forest Speed Limits_Signs & Markings.dwg

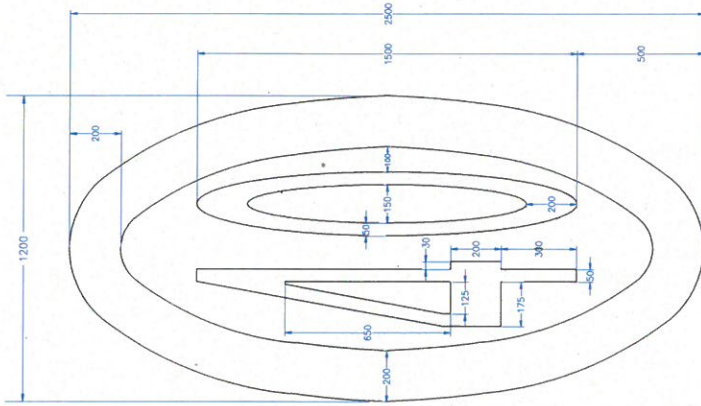

RM2

NOTES

- 1 All dimensions in millimetres.
- 2 Colour of road marking to be BS 381C Number 310 (Primrose).
- 3 Road marking shall be Class A thermoplastic material, incorporating synthetic resins only, supplied and laid in accordance with BS EN 1436.

© HAMPSHIRE COUNTY COUNCIL. ALL RIGHTS RESERVED. WCC 100019184

REV	DESCRIPTION	DATE	BY	CHECKED	APP'D

CLIENT
HAMPSHIRE COUNTY COUNCIL
ECONOMY, TRANSPORT AND ENVIRONMENT DEPARTMENT
STRATEGIC TRANSPORT



DESIGNER	DATE	BY	CHECKED	APP'D
AN				
AN				
BB				
MW				

FORM	DATE	SHEET NUMBER
NEW FOREST	15.10.2014	7 - OF - 7

DRAWING TITLE	DATE
40MPH SPEED LIMIT ROAD MARKING	15/10/2014

WCC CAD FILE: M:\Departmental Folders\Highways Units\Traffic Management\Woodhannet\WCC\FOREST\New Forest Speed Limits_Signs & Markings.dwg
15/10/2014 15:02



Hampshire County Council

DA E MA 20 4

Dawn AN


SHEE

Checked MW

D g No

MNEW

ORES 20 4_ 50

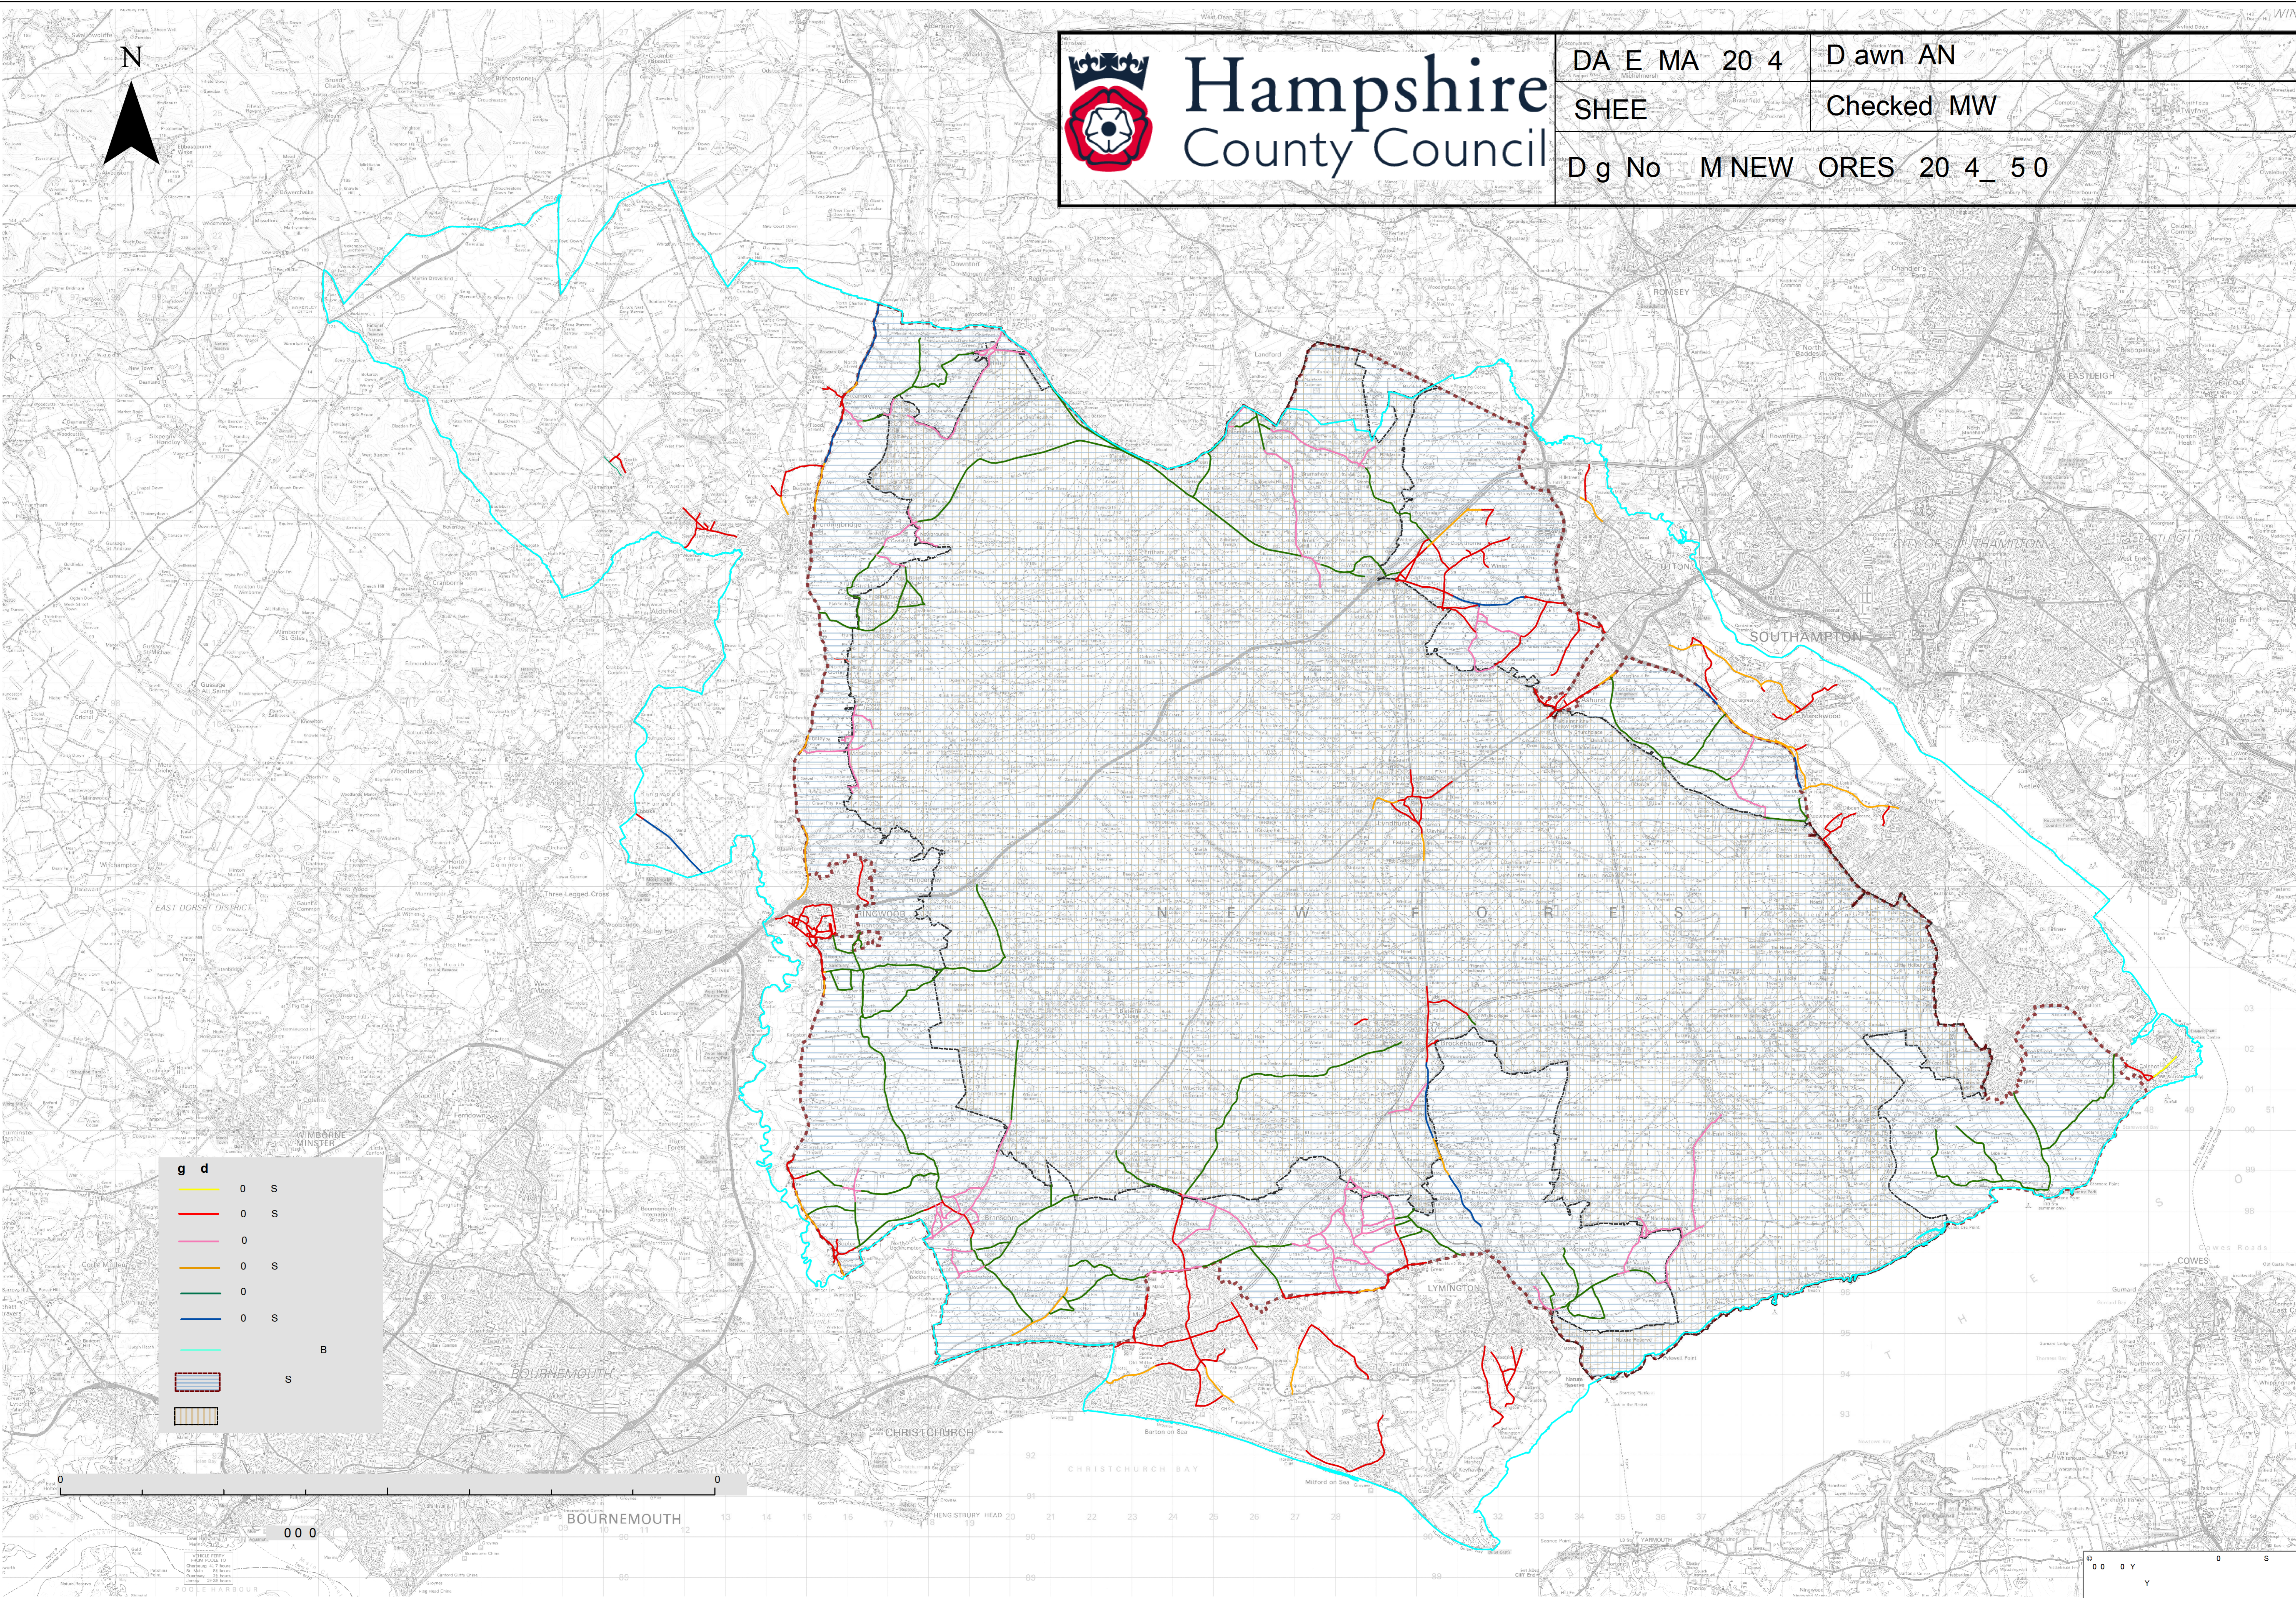

g d

- 0 S
- 0 S
- 0 S
- 0 S
- 0 S
- 0 S
- B
- S
- S

