



GT50/128/0001

**ROAD TRAFFIC REGULATION ACT 1984 – SECTIONS 64 AND 65  
AUTHORISATION OF TRAFFIC SIGNS AND SPECIAL DIRECTIONS**

The Secretary of State for Transport, in exercise of his powers under Sections 64 and 65 of the Road Traffic Regulation Act 1984 and of all other powers enabling him in that behalf, for the purpose of informing road users of a Restricted Zone in Kings Road, Bury St Edmunds, hereby:-

1. authorises the erection at or within 5 metres of the sites marked with a green cross on the attached plan numbered GT50/128/0001-1 of a traffic sign (hereinafter referred to as "the authorised sign A") conforming as to size, colour and character with that shown on the attached drawing numbered NP 663.2, save that the legend on the lower panel shall read "At any time except in signed bays"; and
2. authorises the erection at or within 5 metres of the site marked with an orange cross on the said plan of a traffic sign (hereinafter referred to as "the authorised sign B") conforming as to size, colour and character with that shown on the attached drawing numbered NP 664.1; and
3. authorises the erection at appropriate sites on the said plan of a traffic sign (hereinafter referred to as "the authorised sign C") conforming as to size, colour and character with that shown on the attached drawing numbered NP 637.4; and



GT50/128/0001

4. authorises the erection at or within 5 metres of the sites marked with a blue cross on the said plan of a traffic sign (hereinafter referred to as "the authorised sign D") conforming as to size, colour and character with that shown on the attached drawing numbered NP 960.2; and
5. authorises the erection at or within 5 metres of the sites marked with a brown cross on the said plan of a traffic sign (hereinafter referred to as "the authorised sign E") conforming as to size, colour and character with that shown on the attached drawing numbered GT50/128/0001-2; and
6. directs, that it is a condition of this authorisation that the authorised signs A, B, C, D and E may only be placed to indicate the effect of a corresponding Traffic Regulation Order; and
7. directs, without prejudice to any statutory provision to the like effect, that it is a condition of this authorisation that the placing of the authorised signs A, B, C, D and E at or near the said sites shall continue to have effect only until such day as may be appointed by one month's notice given by the Secretary of State in writing to the traffic authority for the removal or alteration of the authorised signs A, B, C, D and E and on that day the said authorisation shall, without prejudice to the giving of any further authorisation or direction, cease to have effect.

The provisions of Regulations 12, 18 and 19 of the 2002 Regulations shall apply to the authorised sign A in the same manner as they apply to the sign shown in diagram 663 in Schedule 2 to those Regulations.



GT50/128/0001

The provisions of Regulations 12, 18 and 19 of the 2002 Regulations shall apply to the authorised sign B in the same manner as they apply to the sign shown in diagram 664 in Schedule 2 to those Regulations.


The provisions of Regulations 12, 18 and 19 of the 2002 Regulations shall apply to the authorised sign C in the same manner as they apply to the sign shown in diagram 637 in Schedule 2 to those Regulations.

The provisions of Regulations 12, 18 and 19 of the 2002 Regulations shall apply to the authorised sign D in the same manner as they apply to the sign shown in diagram 960.1 in Schedule 5 to those Regulations.


The provisions of Regulations 12, 18 and 19 of the 2002 Regulations shall apply to the authorised sign E in the same manner as they apply to the sign shown in diagram 660.4 in Schedule 2 to those Regulations.

Dated 16 April .....2011  
Signed by authority of the Secretary of State

.....  
A Grade 7 Official of the Department for Transport

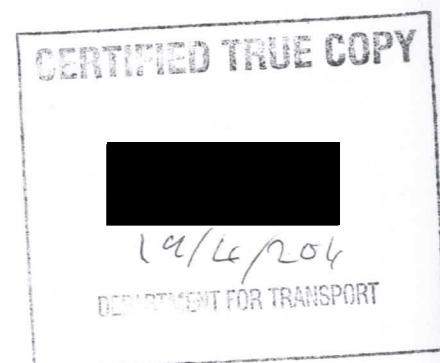



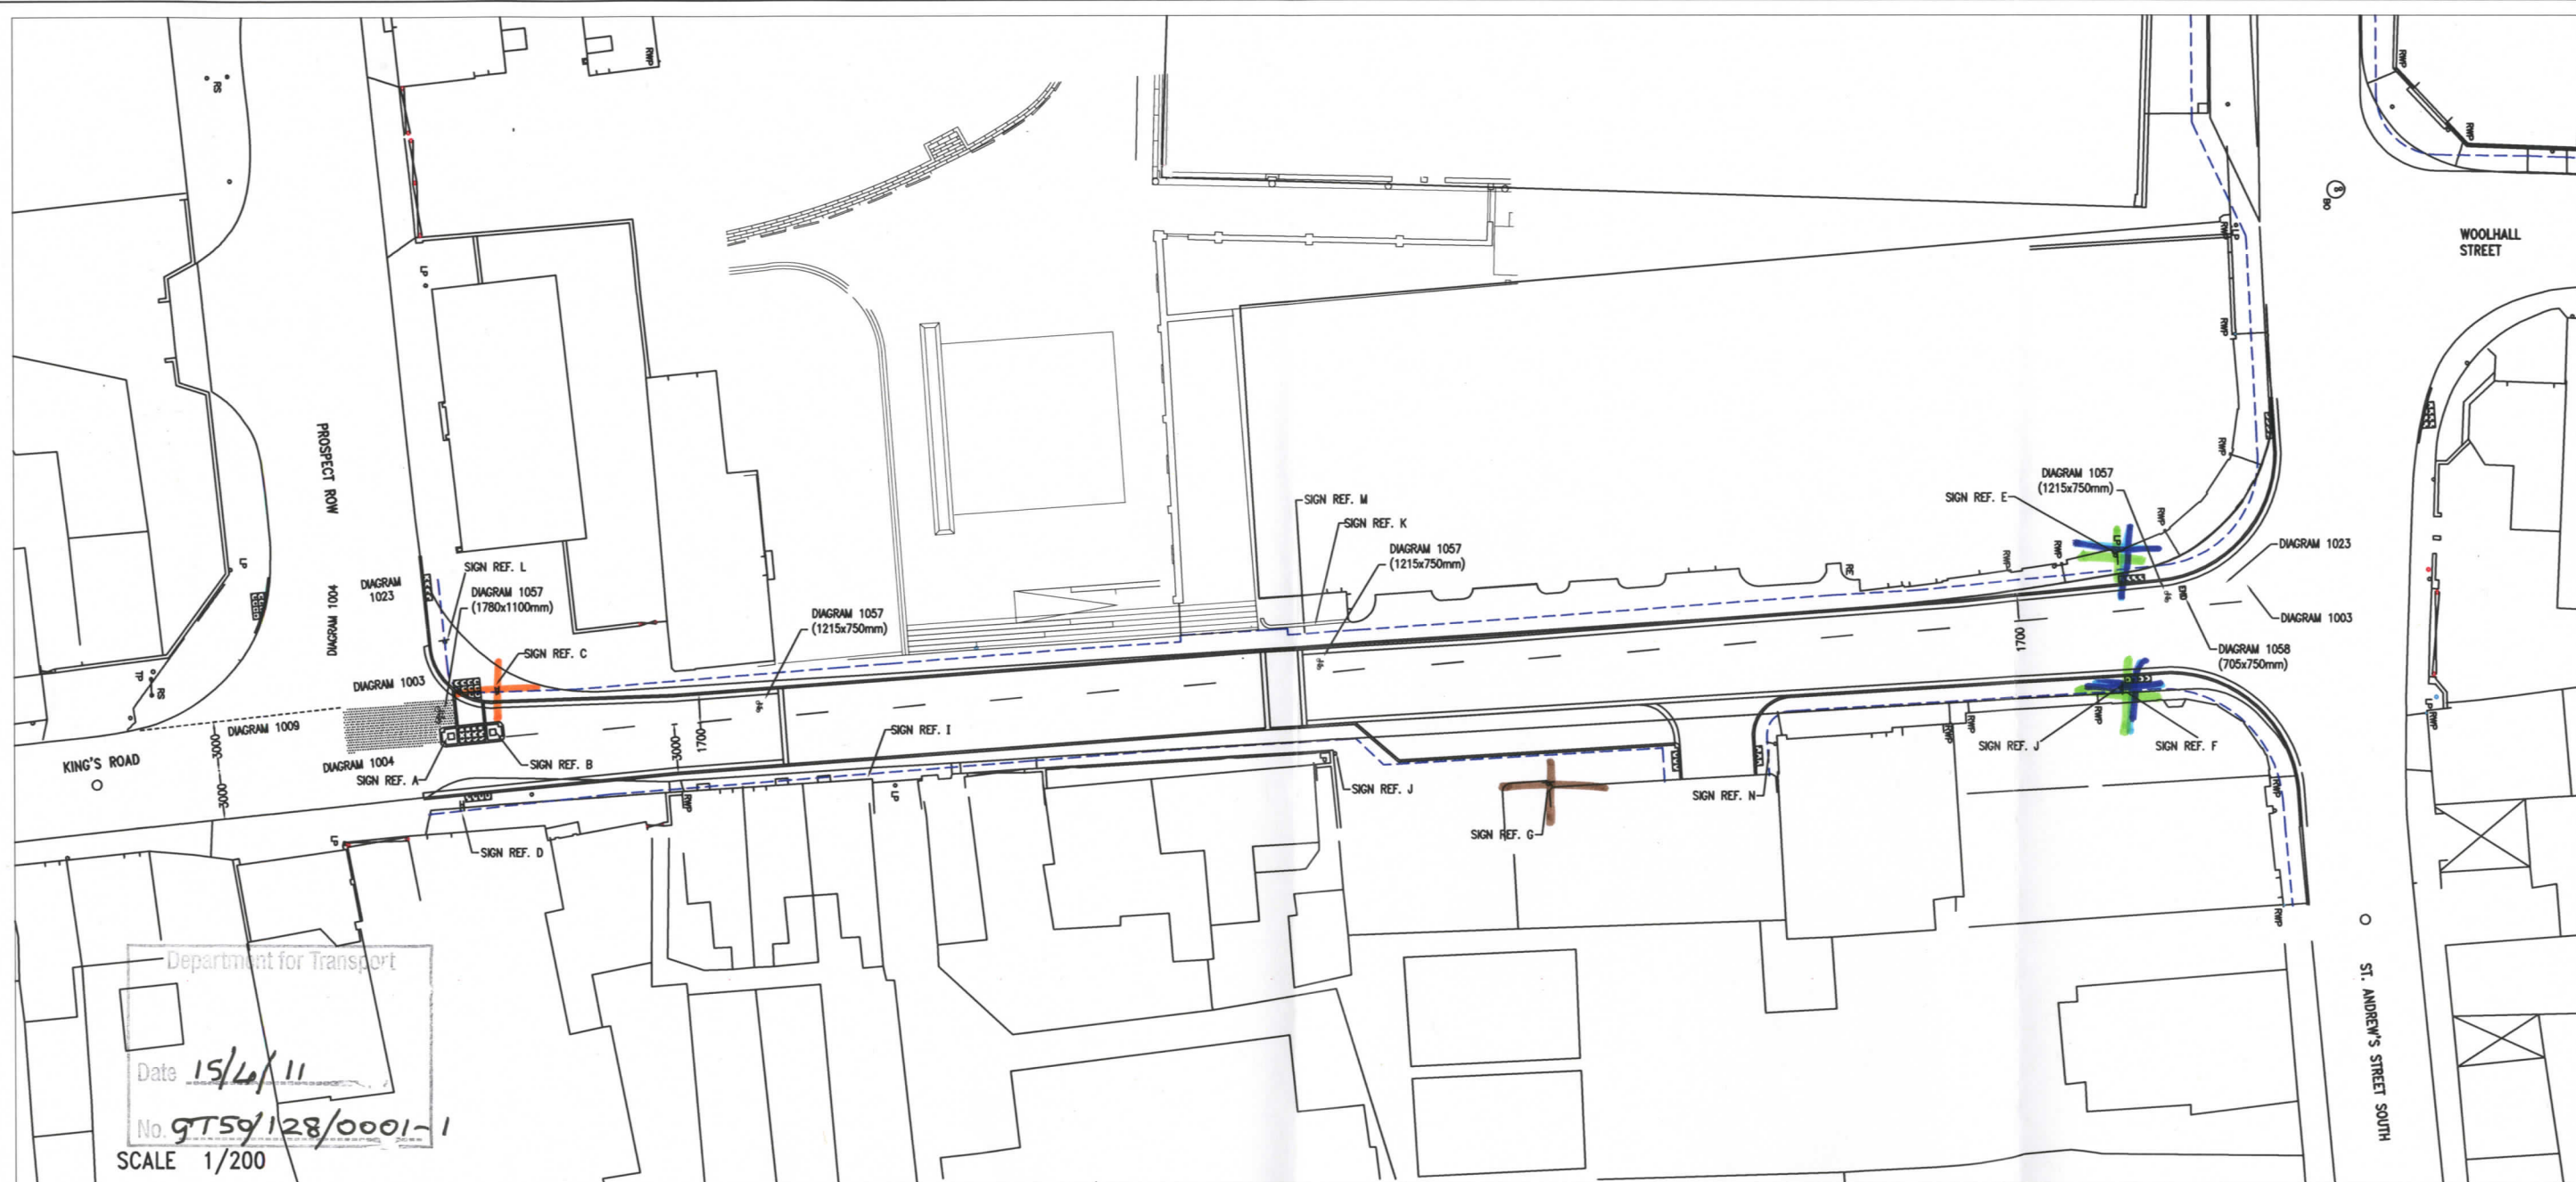

Department for Transport  
 Date 15/10/11  
 No GT59/128/0001-1  
 SCALE 1/200

### KEY/SIGN SCHEDULE

GREEN COLOURED SURFACING ENTRANCE FEATURE TO CYCLE CONTRAFLW

**SIGN REF. M**

DIAGRAM 967  
440 x 300  
WALL MOUNTED  
ON SIDE BRACKET

**SIGN REF. N**

DIAGRAM 606  
450 DIAMETER  
POST MOUNTED  
ILLUMINATED

**SIGN REF. B**

DIAGRAM 610  
270mm DIAMETER  
BOLLARD ILLUMINATED BY GROUND  
LEVEL UPLIGHTER

**SIGN REF. A**

DIAGRAM 616  
270mm DIAMETER MOUNTED  
ON NATURAL STONE BOLLARD  
ILLUMINATED BY GROUND  
LEVEL UPLIGHTER

**BACK TO BACK WITH**

Diagram NP 664.1  
POST MOUNTED  
NON-ILLUMINATED

**SIGN REF. C**

DIAGRAM 955  
450mm DIAMETER  
POST MOUNTED  
ILLUMINATED

**BACK TO BACK WITH**

DIAGRAM 521  
600mm PLATE HEIGHT  
POST MOUNTED  
ILLUMINATED

**SIGN REF. D**

DIAGRAM 616  
600mm DIAMETER  
POST MOUNTED  
ILLUMINATED

**ABOVE**

DIAGRAM NP 960.2  
650mm x 475mm  
LIGHT COLUMN MOUNTED  
NON-ILLUMINATED

**SIGN REF. E**

At any time  
except in  
signed bays

Variant of Diagram NP 663.2  
LIGHT COLUMN MOUNTED  
NON-ILLUMINATED

**ABOVE**

DIAGRAM NP 960.2  
650mm x 475mm  
POST MOUNTED  
NON-ILLUMINATED

**SIGN REF. F**

At any time  
except in  
signed bays

Variant of Diagram NP 663.2

**SIGN REF. G**

Variant of Diagram 660.4  
POST MOUNTED  
NON-ILLUMINATED

**SIGN REF. K**

Variant of Diagram NP 637.4  
WALL MOUNTED  
NON-ILLUMINATED

**SIGN REF. I & J**

Variant of Diagram NP 637.4  
LIGHT COLUMN /  
POST MOUNTED  
NON-ILLUMINATED

**ABOVE**

DIAGRAM 954.4  
50mm X-HEIGHT  
POST MOUNTED  
ILLUMINATED

**SIGN REF. L**

DIAGRAM 613  
600mm DIAMETER  
POST MOUNTED  
ILLUMINATED

| Rev | Date     | BY  | Comments                      |
|-----|----------|-----|-------------------------------|
| J   | 05-05-11 | MAC | 000.4 UPDATED                 |
| I   | 16-02-11 | MAC | UPDATED                       |
| H   | 20-07-10 | MAC | DIAG 604, 605 & 000.4 CHANGED |
| G   | 18-02-10 | WVE | DIT LINE 1004 CHANGE          |
| F   | 04-11-09 | WVE | DIT REVISIONS                 |
| E   | 24-07-08 | MS  | SIGNS/PAVING INFO CHANGED     |
| D   | 23-04-08 | MS  | SIGNS INFO CHANGED            |
| C   | 23-04-08 | MS  | SIGN REF L ADDED              |
| B   | 02-04-08 | MS  | SIGNS INFO CHANGED            |
| A   | 07-02-08 | MS  | SIGNS INFO CHANGED            |

|   |  |
|---|--|
| <br><b>St Edmundsbury</b><br>BOROUGH COUNCIL<br>ECONOMY & ENVIRONMENT DIRECTORATE   |  |
| PLANNING & ENGINEERING SERVICES   |  |
| The Engineer: Mr S. Burt, B.Sc., B.M.S., C.Eng. M.I.C.E., M.A.S.T.<br>P.O. Box 122, St. Edmundsbury House<br>Market Place, Bury St. Edmunds<br>Suffolk, IP11 1JG                                    |  |
| Project: King's Road Enhancement Works<br>Title: Signage and Road Markings<br>Scale: Shown<br>Date: July 08<br>Drawn By: HS<br>Checked: JH<br>Approved By: SB<br>Drawing No: 6.6.8-3<br>Revision: J |  |

Drawing No.

NP 663.2

Sheet 1 of 2

Before using this drawing, confirm  
that it has not been superseded.

© CROWN COPYRIGHT


NOTES: 1. The legend is from the Transport Heavy alphabet at the  
x-heights shown.

2. The tile outlines do not form part of the signs.

3. COLOURS : Background ----- WHITE  
Legend & Borders ----- BLACK  
Roundel & Bar ----- RED  
Roundel Background ---- BLUE

4. DIMENSIONS : All dimensions are based on the smaller x-heights  
and shall be varied proportionally for the larger sign size.

5. See sheet 2 for 'No loading' and other variants. See section 12  
in Chapter 7 of the Traffic Signs Manual for further details of  
time plate design.

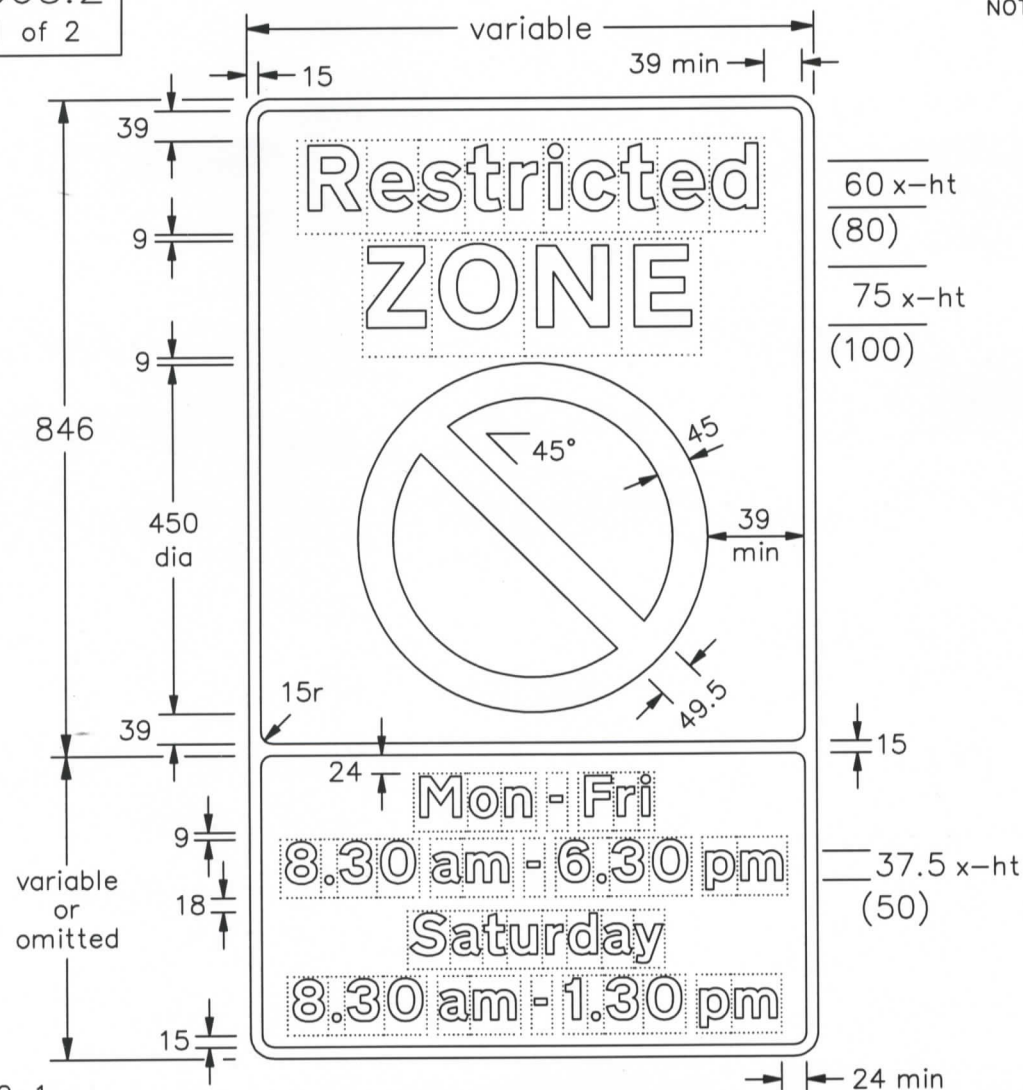

NP663x2-1

Department for  
**Transport**

Title: Regulatory Signs  
ENTRANCE TO RESTRICTED  
PARKING ZONE

Issue: Date:  
A: 31.8.07  
B:  
C:

Drawn by:  
L.W.  
Approved by:  
R.M.

Dimensions:  
MILLIMETRES

Drawing No.  
NP 663.2  
Sheet 1 of 2



Drawing No.

NP 663.2

Sheet 2 of 2

Before using this drawing, confirm  
that it has not been superseded.

© CROWN COPYRIGHT


NOTES: 1. The legend is from the Transport Heavy alphabet at the  
x-heights shown where shown. See sheet 1 for other x-heights.

2. The tile outlines do not form part of the signs.

3. COLOURS : Background ----- WHITE  
Legend & Borders ----- BLACK  
Roundel & Bar ----- RED  
Roundel Background --- BLUE

4. DIMENSIONS : All dimensions are based on the smaller x-heights  
and shall be varied proportionally for the larger sign size.


5. See sheet 1 for other dimensions.

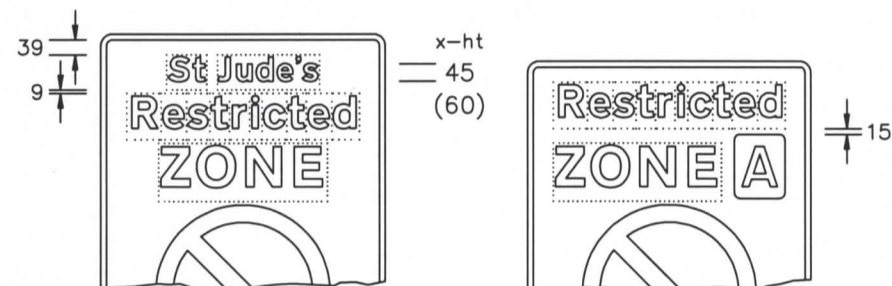

# TYPICAL CODE IDENTIFIER

NOTE: -

The character shown is from the Transport  
Medium alphabet. The character and the  
patch may be varied in size and may be  
in any contrasting colours.

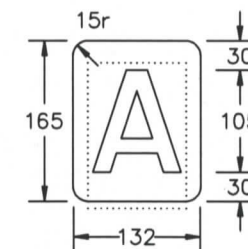

NP663x2-2

Department for  
**Transport**

Title: Regulatory Signs  
ENTRANCE TO RESTRICTED  
PARKING ZONE (variants)

Issue: Date:  
A: 31.8.07  
B:  
C:

Drawn by:  
L.W.  
Approved by:  
R.M.

Dimensions:  
MILLIMETRES

Drawing No.  
NP 663.2  
Sheet 2 of 2

Drawing No.  
NP 664.1

Related Drawing  
P 636

Before using this drawing, confirm  
that it has not been superseded.



© CROWN COPYRIGHT

NOTES:— 1. The legends are from the Transport Heavy alphabet at the  
x-heights shown.

2. The roundel dimensions are proportional to those shown on  
drawing P 636.

3. The tile outlines do not form part of the signs.

4. COLOURS : Backgrounds ----- WHITE  
Legends, Borders & Diagonal Bars --- BLACK  
Roundels & Symbols ----- GREY

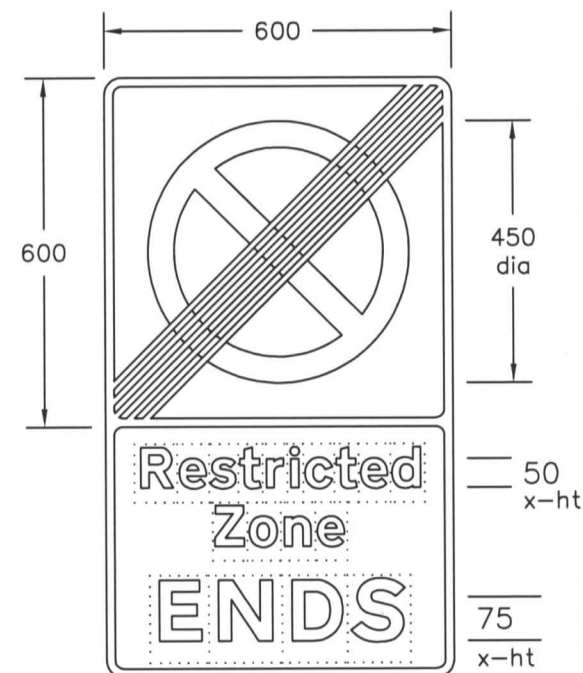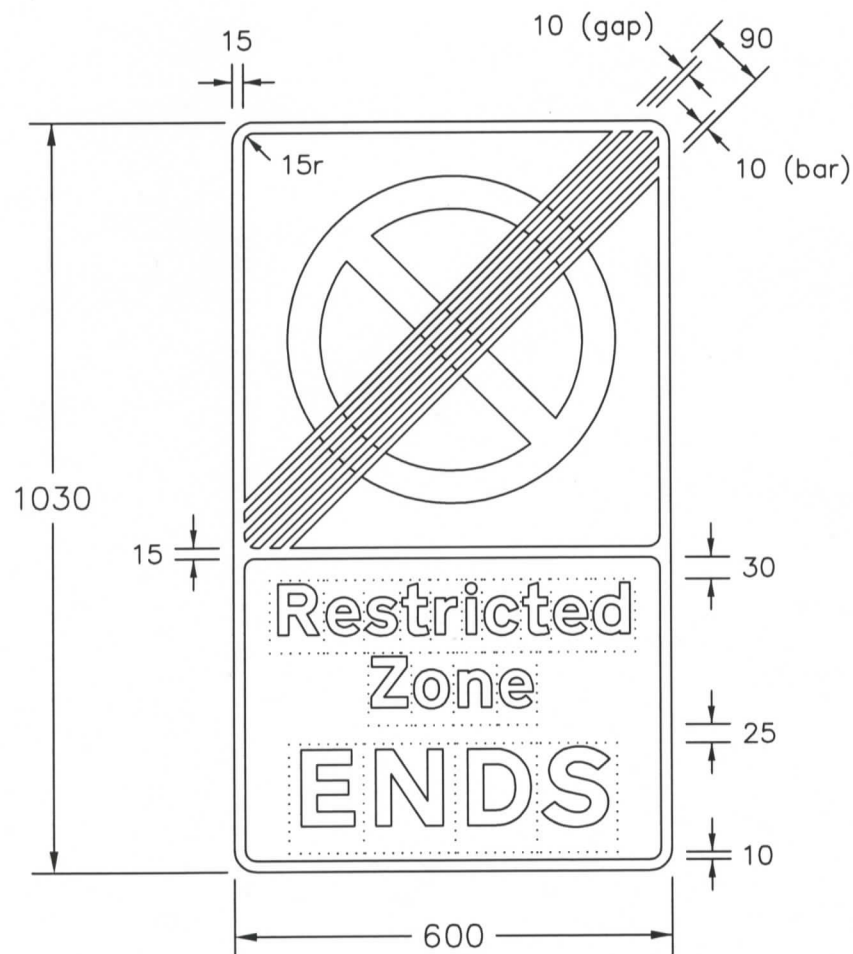

NP664x1

Department for  
**Transport**

Title: Regulatory Signs  
RESTRICTED ZONE ENDS

Issue: Date:  
A: 14.12.06  
B:  
C:

Drawn by:  
L.W.  
Approved by:  
R.M.

Dimensions:  
MILLIMETRES

Drawing No.  
NP 664.1

Drawing No.  
NP 637.4  
Sheet 1 of 2

Related Drawing  
P 636

Before using this drawing, confirm  
that it has not been superseded.

© CROWN COPYRIGHT

NOTES: 1. The legend is from the Transport Heavy alphabet at the  
x-height shown.




2. The dimensions of the roundel are proportional to those  
shown on drawing P 636.

3. The tile outlines do not form part of the signs.

4. COLOURS : Background (No waiting panel) --- YELLOW  
Background (No loading panel) --- WHITE  
Legends & Borders ----- BLACK  
Roundel & Bar ----- RED  
Roundel background ----- BLUE

5. DIMENSIONS : x-height is in millimetres, other dimensions  
are in stroke widths. (4sw = x-height)

6. See sheet 2 for other variants.

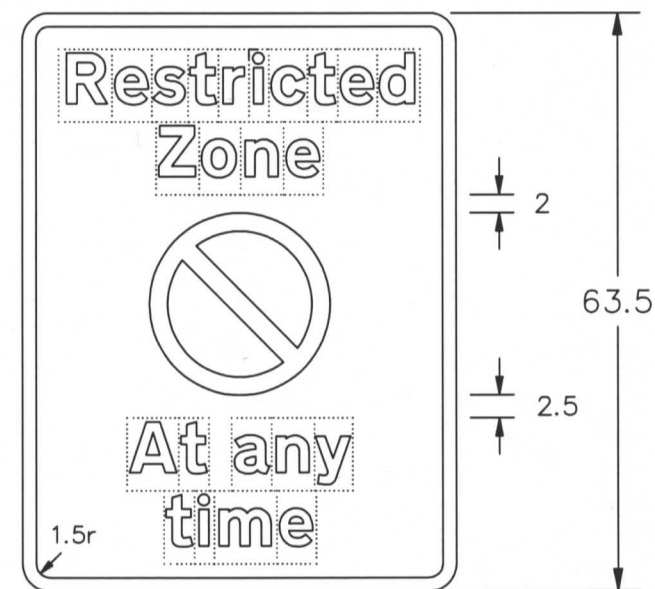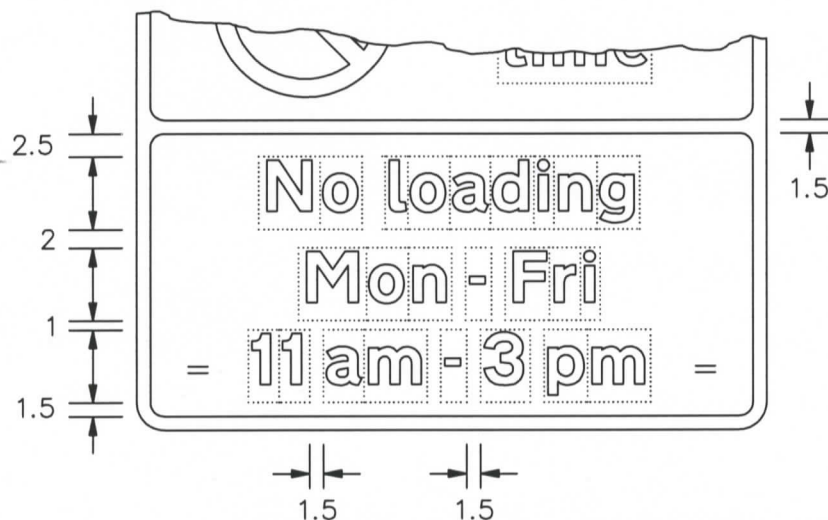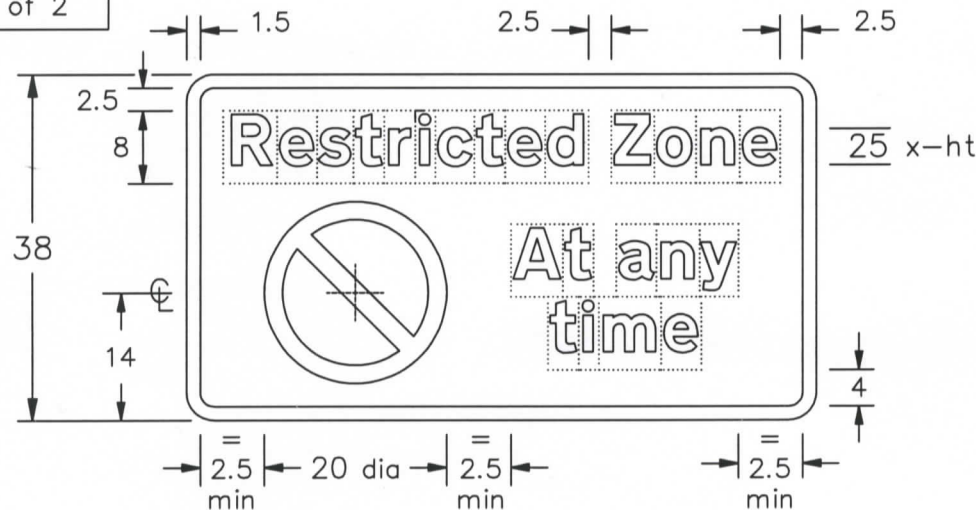

NP637x4-1

Department for  
**Transport**

Title: Regulatory Signs  
RESTRICTED ZONE  
WAITING and LOADING PROHIBITION

Issue: Date:  
A: 31.8.07  
B:  
C:

Drawn by:  
L.W.  
Approved by:  
R.M.

Dimensions:  
SEE  
NOTE 5

Drawing No.  
NP 637.4  
Sheet 1 of 2



Drawing No.  
NP 637.4  
Sheet 2 of 2

Related Drawing  
P 636

Before using this drawing, confirm  
that it has not been superseded.

© CROWN COPYRIGHT

NOTES: 1. The legend is from the Transport Heavy alphabet at the  
x-height shown.

2. The dimensions of the roundel are proportional to those  
shown on drawing P 636.




3. The tile outlines do not form part of the signs.

4. COLOURS : Background (No waiting panel) --- YELLOW  
Background (No loading panel) --- WHITE  
Legends & Borders ----- BLACK  
Roundel & Bar ----- RED  
Roundel background ----- BLUE

5. DIMENSIONS : x-height is in millimetres, other  
dimensions are in stroke widths. (4sw = x-height)

6. See section 12 in Chapter 7 of the Traffic Signs Manual  
for further details of time plate design.

7. See sheet 1 for other dimensions and variants.

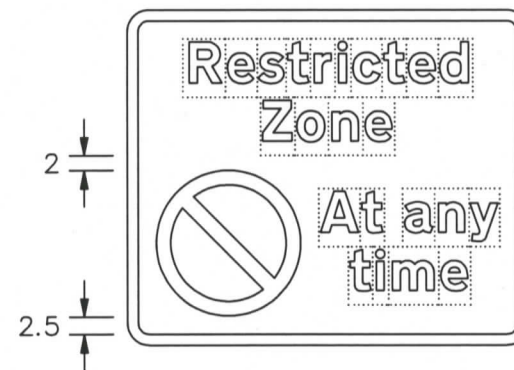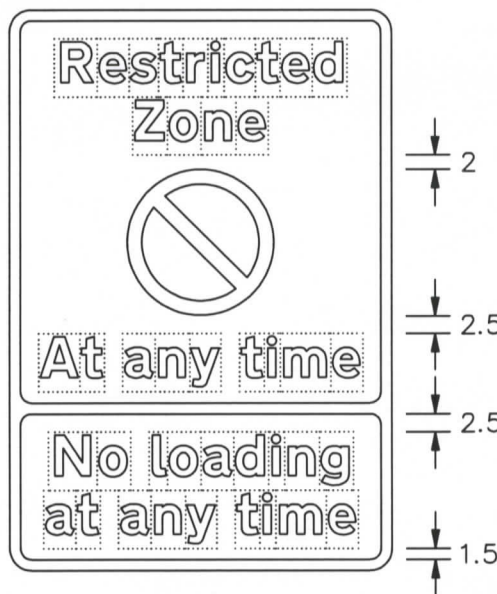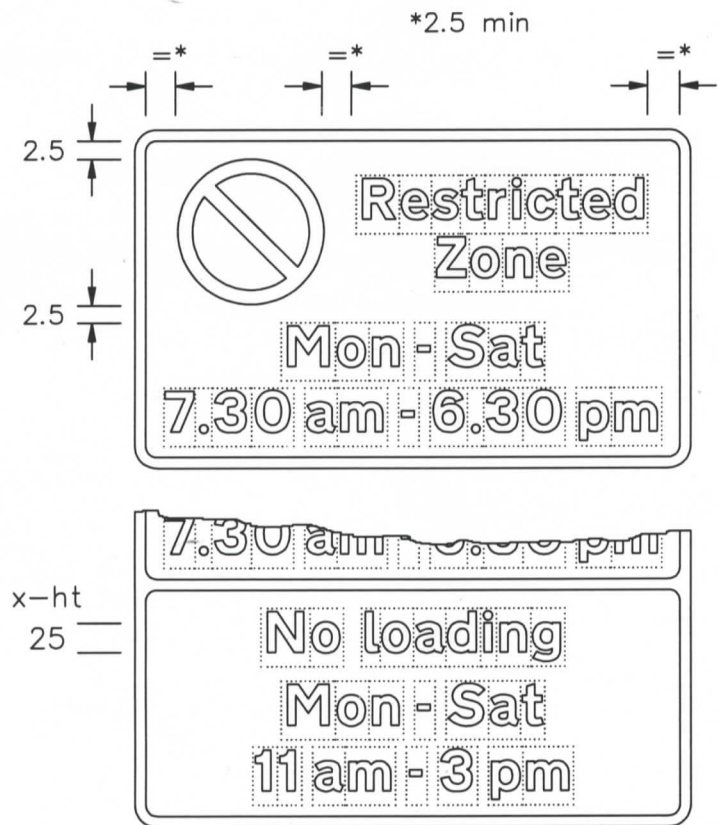

NP637x4-2

Department for  
**Transport**

Title: Regulatory Signs  
RESTRICTED ZONE  
WAITING and LOADING PROHIBITION

Issue: Date:  
A: 31.8.07  
B:  
C:

Drawn by:  
L.W.  
Approved by:  
R.M.

Dimensions:  
SEE  
NOTE 5


Drawing No.  
NP 637.4  
Sheet 2 of 2

Drawing No.  
NP 960.2

Related Drawing  
S 24

© CROWN COPYRIGHT. This drawing must NOT be reproduced.

- NOTES:— 1. Details of the cycle symbol are on dwg. S 24.  
2. The outline of the tile does not form part of the sign.  
3. COLOURS:— BS.873:Part 6  
Symbol, Border  
and Arrows ---- WHITE  
Background ---- BLUE  
4. Dimensions are shown in stroke widths (one quarter of notional x-heights). The Table of Sign Sizes shows the actual sign sizes in millimetres.

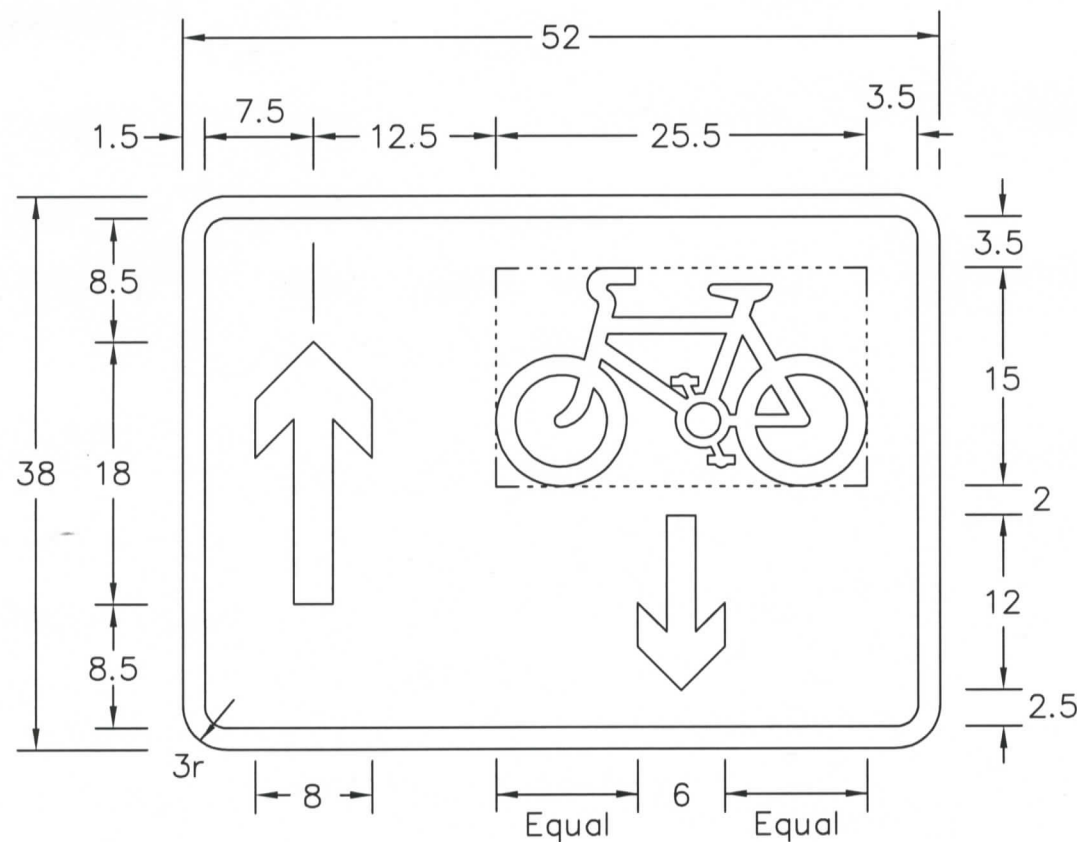

| TABLE OF SIGN SIZES (mm) |      |     |
|--------------------------|------|-----|
| Stroke Widths            | 12.5 | 15  |
| Width of Sign            | 650  | 780 |
| Height of Sign           | 475  | 570 |

NP960x2

Before using this drawing, confirm that it has not been superseded.



Title: Regulatory Sign  
CONTRA-FLOW CYCLES

Issue: Date:  
A: 5.12.95  
B:  
C:

Drawn by: R.M.  
Approved by: R.M.


Dimensions:  
SEE  
NOTE 4

Drawing No.  
NP 960.2



# VARIANT OF NP 660.4 SIGN REF G

|               |                           |           |           |
|---------------|---------------------------|-----------|-----------|
| Scheme Ref.   |                           |           |           |
| Sign          | Ref. 1                    | x-height  | 20.0      |
| Letter colour | BLACK                     | SIGN FACE |           |
| Background    | WHITE                     | Width     | 313mm     |
| Border        | BLACK                     | Height    | 372mm     |
| Material      | Class RA2 (12899-1: 2007) | Area      | 0.116sq.m |

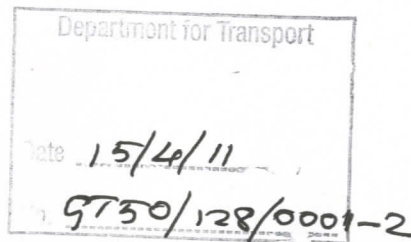

| Rev   | Date | By | Comments |
|---|------|----|----------|
| <i>The Engineer Mr S. Boor B.Sc., D.M.S., C.Eng., M.I.C.E., M.I.H.T.</i><br>P.O. Box 122, St. Edmundsbury House<br>Western Way, Bury St. Edmunds<br>Suffolk. IP33 3YS<br>Tel: 01284 763233<br>Fax: 01284 757386 |      |    |          |
| PROPERTY & ENGINEERING SERVICES   |      |    |          |

|   |
|---|
| <br><b>St Edmundsbury</b><br>BOROUGH COUNCIL<br>ECONOMY & ENVIRONMENT DIRECTORATE |
|---|

|   |                 |                  |              |
|---|-----------------|------------------|--------------|
| Project:<br>KINGS ROAD<br>ENHANCEMENT WORKS |                 |                  |              |
| Title:<br>VARIANT OF NP 660.4<br>SIGN REF G |                 |                  |              |
| Scale:<br>NTS                               | Date:<br>FEB 11 | Drawn By:<br>MAC | Approved By: |
| Drawing No:<br>6.6.8/38                     |                 |                  | Revision:    |