



**ROAD TRAFFIC REGULATION ACT 1984 – SECTIONS 64 AND 65  
AUTHORISATION OF TRAFFIC SIGNS AND SPECIAL DIRECTIONS**


The Secretary of State for Transport, in exercise of his powers under Sections 64 and 65 of the Road Traffic Regulation Act 1984, and all other powers enabling him in that behalf for the purposes of giving directions to eastbound traffic on the M62 motorway approaching Croft Interchange (Junction 10, M62 with Junction 21A, M6 motorway), hereby:

1. authorises the erection of a traffic sign (hereinafter referred to as "the authorised sign") at, or within 5m of, the site referenced "M62/A/27/4 + 75m" shown on the attached plan numbered GT50/198/0029-1 conforming as to size, colour and character with the sign shown referenced G1 as arranged on the attached drawing numbered GT50/198/0029-2; and
2. directs, without prejudice to any statutory provisions to the like effect, that it is a condition of this authorisation that the erection of the authorised sign, at or within 5m of the said site, shall continue to have effect only until such day as may be appointed by one month's notice given by the Secretary of State in writing to the traffic authority for the removal or alteration of the said authorised sign and on that day the said authorisation shall, without prejudice to the giving of any further authorisation or direction, cease to have effect.


The provisions of Regulations 7 and 8 of the Traffic Signs Regulations 2016 (Part 1 of S.I. 2016/362) shall apply to the authorised sign in the same manner as they apply to the sign shown in Schedule 12, Part 2, Item 1 of those Regulations.


Dated 19 June 2017

Signed by authority of the Secretary of State


 


A Delegated Official of the Department for Transport

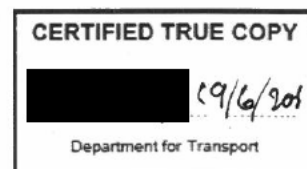


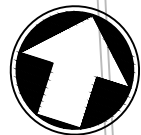

Sign position Easting,  
Northing 360943.85,  
391973.85

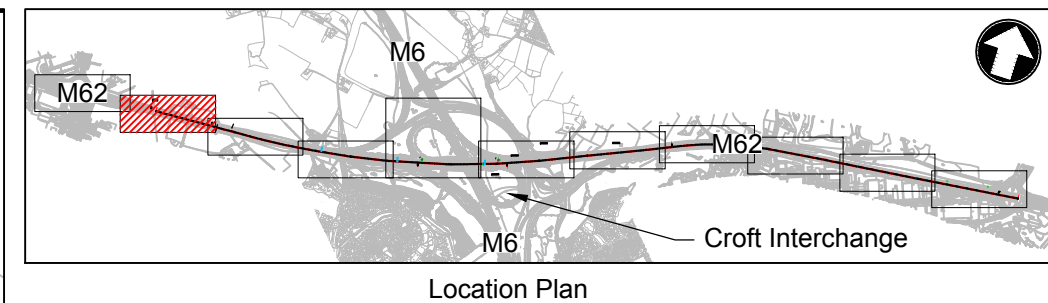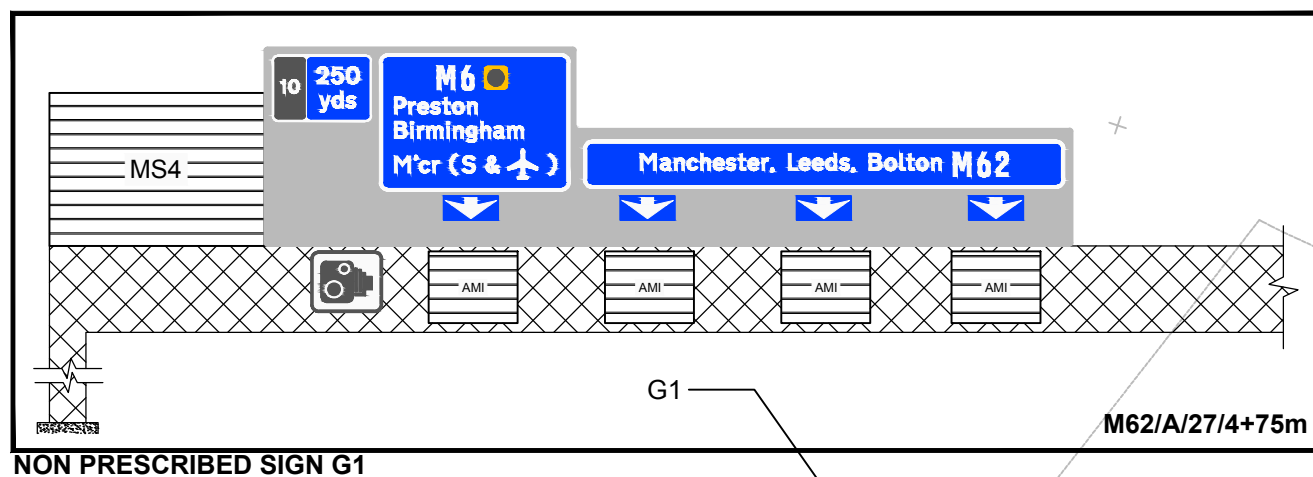

Location of  
MS3 ref: M62/1272/A

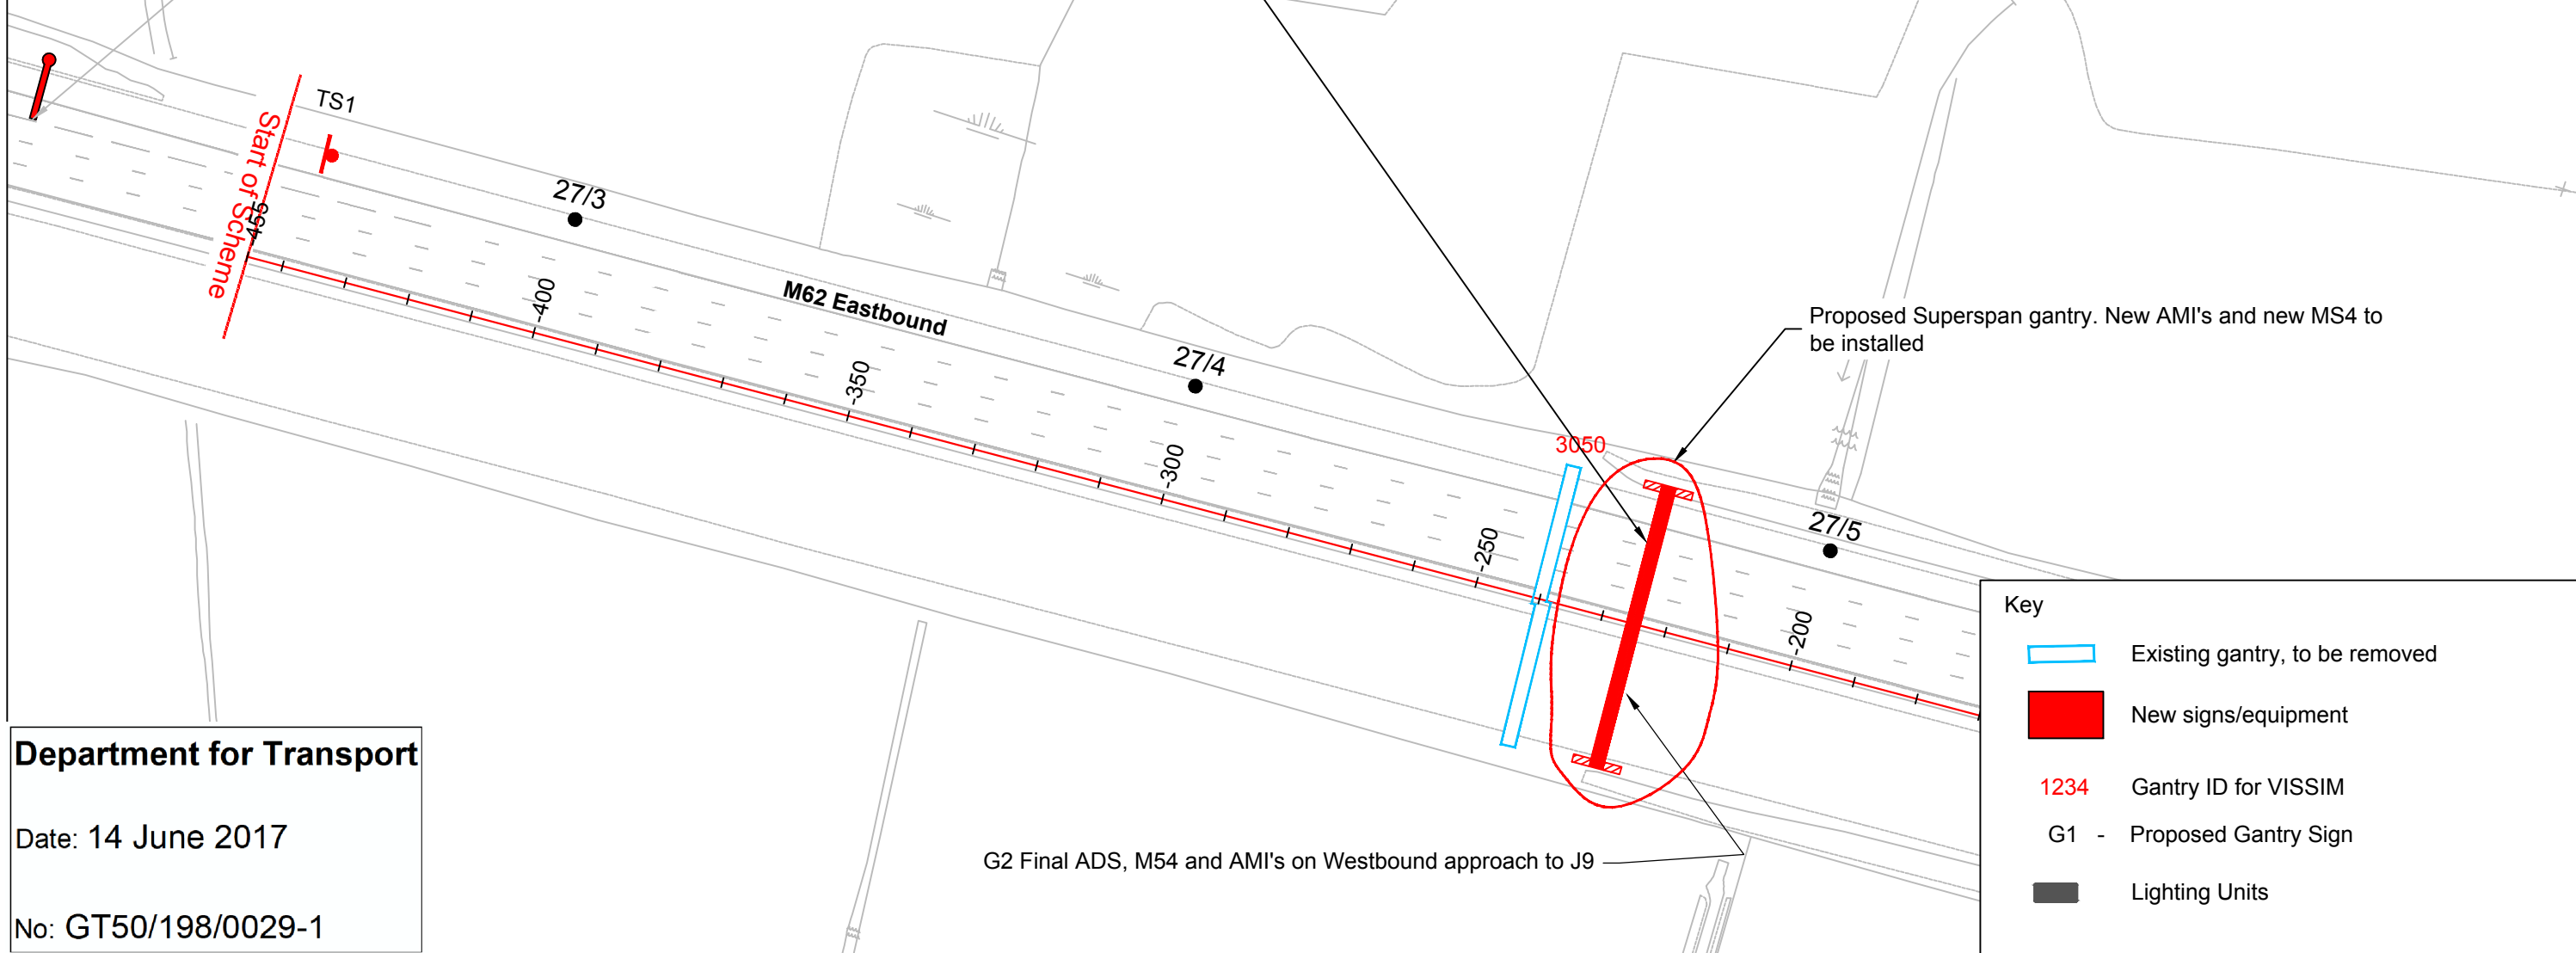


Department for Transport

Date: 14 June 2017

No: GT50/198/0029-1

© Mott MacDonald Limited

This document should not be relied on or used in circumstances other than those for which it was originally prepared and for which Mott MacDonald Ltd was commissioned. Mott MacDonald Ltd accepts no responsibility for this document to any other party other than the person by whom it was commissioned.

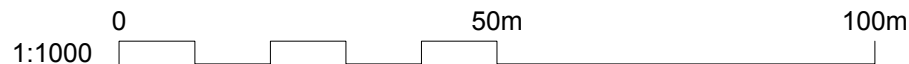

Mott MacDonald Limited  
Stoneham Place  
Stoneham Lane  
Southampton  
Hampshire SO50 9NW  
United Kingdom  
Tel +44 (0)8062 8800  
Fax +44 (0)8062 8801  
Web www.mottmac.com

Client



Piccadilly Gate,  
Store Street,  
Manchester,  
M1 2WD.

Rev	Date	Drawn	Description	Ch'k'd	App'd
P5	07/12/16	WJK	Issued for authorisation	CG	RM
P6	05/01/2017	WJK	Gantry G1 amended	CG	RM
P7	11/01/2017	WJK	Junction distance plate amended	CG	RM
P8	19/01/2017	WJK	Marker post reference amended	CG	RM
P9	13/02/2017	WJK	Roadway Centre line removed.	CG	RM
P10	13/06/2017	WJK	Location plan amended	CG	RM


Title  
M2M Croft Interchange  
M6 North & South to M62 East  
Non Prescribed Sign Authorisation

Drawing No.  
MMD-323083-D-DR-00-XX-1250

Drawn RB  
Checked CCG  
Approved RM

Scale  
1:1000 @ A3

Rev P10  
Status PRE

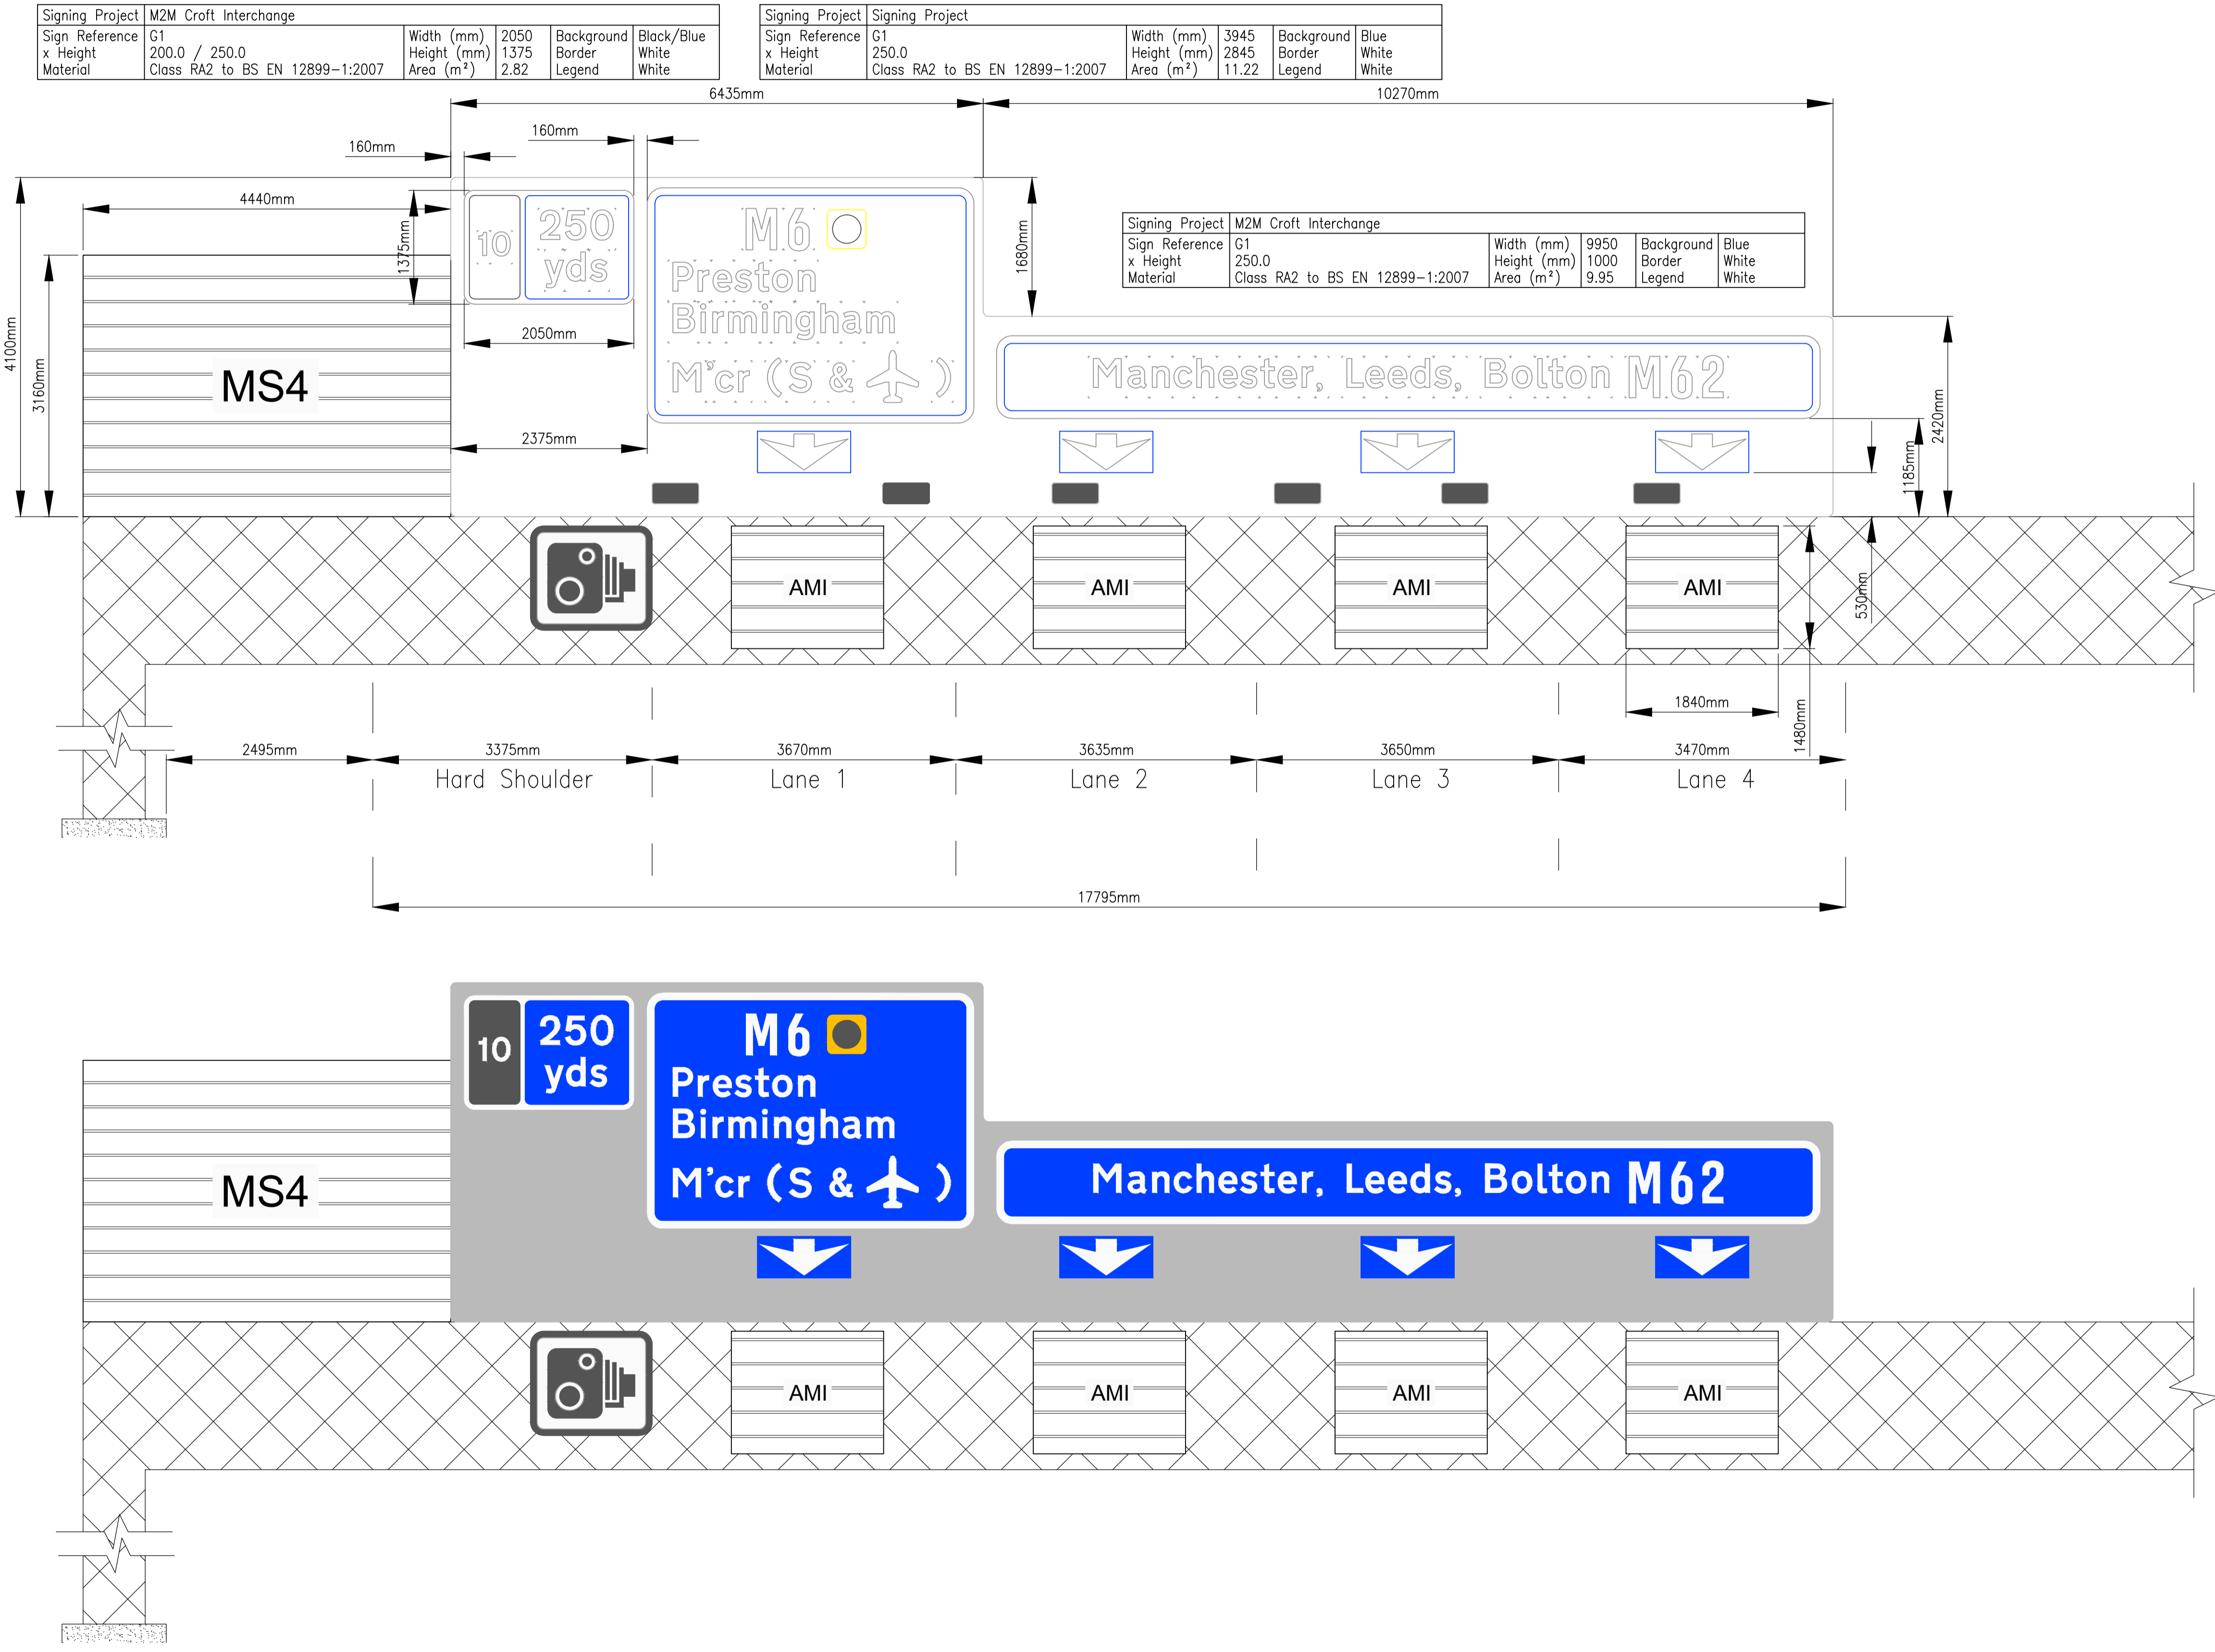

**Department for Transport**  
Date: 14 June 2017  
No: GT50/198/0029-2

Key to symbols

■ Lighting Units

Rev	Date	Drawn	Description	Ch'kd	App'd
P10	13/06/2017	WJK	M6 sign face amended	CG	RM
P9	17/05/17	RNJD	Junction no. / distance plate x-height amended	CG	RM
P8	19/01/2017	WJK	Marker post reference amended	CG	RM
P7	11/01/2017	WJK	Junction plate amended	CG	RM
P6	05/01/2017	WJK	Junction plate & spill screen amended	CG	RM
P5	07/12/2016	RB	Sign face amended	CG	RM
P4	02/12/2016	RB	Sign face amended	CG	RM
P3	19/10/2016	WJK	Symbol position, arrow border, sign details amended	CG	RM
P2	18/10/2016	WJK	Distance plate amended	CG	RM
P1	07/12/16	WJK	Issued for authorisation	CG	RM

**Mott MacDonald**  
Stoneham Place  
Stoneham Lane  
Southampton  
Hampshire SO50 9NW  
United Kingdom  
Tel +44 (0)23 8062 8800  
Fax +44 (0)23 8062 8801  
Web www.mottmac.com

Client  
**highways england**  
Piccadilly Gate,  
Store Street,  
Manchester,  
M1 2WD.

Title  
**M2M Croft Interchange  
M6 North & South to M62 East  
Non Prescribed Sign Authorisation  
M62/A/27/4+75m**

Designed	C.Green	C.Green	Eng.Chk.	H.Kent	H.Kent
Drawn	W.Koraska	W.Koraska	Coordination	C.Green	C.Green
Dwg.Chk.	C.Green	C.Green	Approved	R.Meekums	R.Meekums
Scale at A1	NTS		Project	M2M Pilot	
Status					PRE
Drawing No	MMD-323083-D-DR-00-XX-1252				Rev
					P10