



ROAD TRAFFIC REGULATION ACT 1984 – SECTIONS 64 AND 65

AUTHORISATION OF TRAFFIC SIGNS AND SPECIAL DIRECTIONS

The Secretary of State for Transport, in exercise of his powers under Sections 64 and 65 of the Road Traffic Regulation Act 1984, and of all other powers enabling him in that behalf, for the purpose of informing road users of waiting restrictions in Brighthouse town centre, hereby:-

1. authorises the erection at appropriate sites within the area shown on the attached plan numbered GT50/019/0013-1 of a traffic sign (hereinafter referred to as “the authorised sign A”) conforming as to size, colour and character with that shown on the attached drawing numbered GT50/019/0013-2 save that references to the times of the day, days of the week, time limit or the time within which return is prohibited may be varied or omitted; and
2. authorises the erection at the said sites of a traffic sign (hereinafter referred to as “the authorised sign B”) conforming as to size, colour and character with that shown on the attached drawing numbered GT50/019/0013-3 save that references to the times of the day, days of the week, time limit or the time within which return is prohibited may be varied or omitted; and
3. authorises the erection at the said sites of a traffic sign (hereinafter referred to as “the authorised sign C”) conforming as to size, colour and character with that shown on the attached drawing numbered GT50/019/0013-4 save that references to the times of the day, days of the week, time limit or the time within which return is prohibited may be varied or omitted; and
4. authorises the erection at the said sites of a traffic sign (hereinafter referred to as “the authorised sign D”) conforming as to size, colour and character with that shown on the attached drawing numbered GT50/019/0013-5 save that references to the times of the day, days of the week, time limit or the time within which return is prohibited may be varied or omitted; and



5. directs that it is a condition of this authorisation that the authorised signs A, B, C & D may be placed only to indicate the effect of a corresponding Traffic Regulation Order; and


6. directs, without prejudice to any statutory provision to the like effect, that it is a condition of this authorisation that the erection of the authorised signs A, B, C & D at or near the said sites shall continue to have effect only until such day as may be appointed by one month's notice given by the Secretary of State in writing to the traffic authority for the removal or alteration of the authorised signs A, B, C & D and on that day the said authorisation shall, without prejudice to the giving of any further authorisation or direction, cease to have effect.

The provisions of Regulations 7 and 8 of the Traffic Signs Regulations 2016 (Part 1 of S.I. 2016/362) shall apply to the authorised signs A, B, C & D in the same manner as they apply to the sign described in Schedule 5, Part 3, Item 5 of those Regulations.

This authorisation replaces the earlier one dated 12 February 2018 under reference GT50/019/0012 which is hereby revoked.


Dated *21 May* 2018

Signed by authority of the Secretary of State

 

.....
A Delegated Official of the Department for Transport



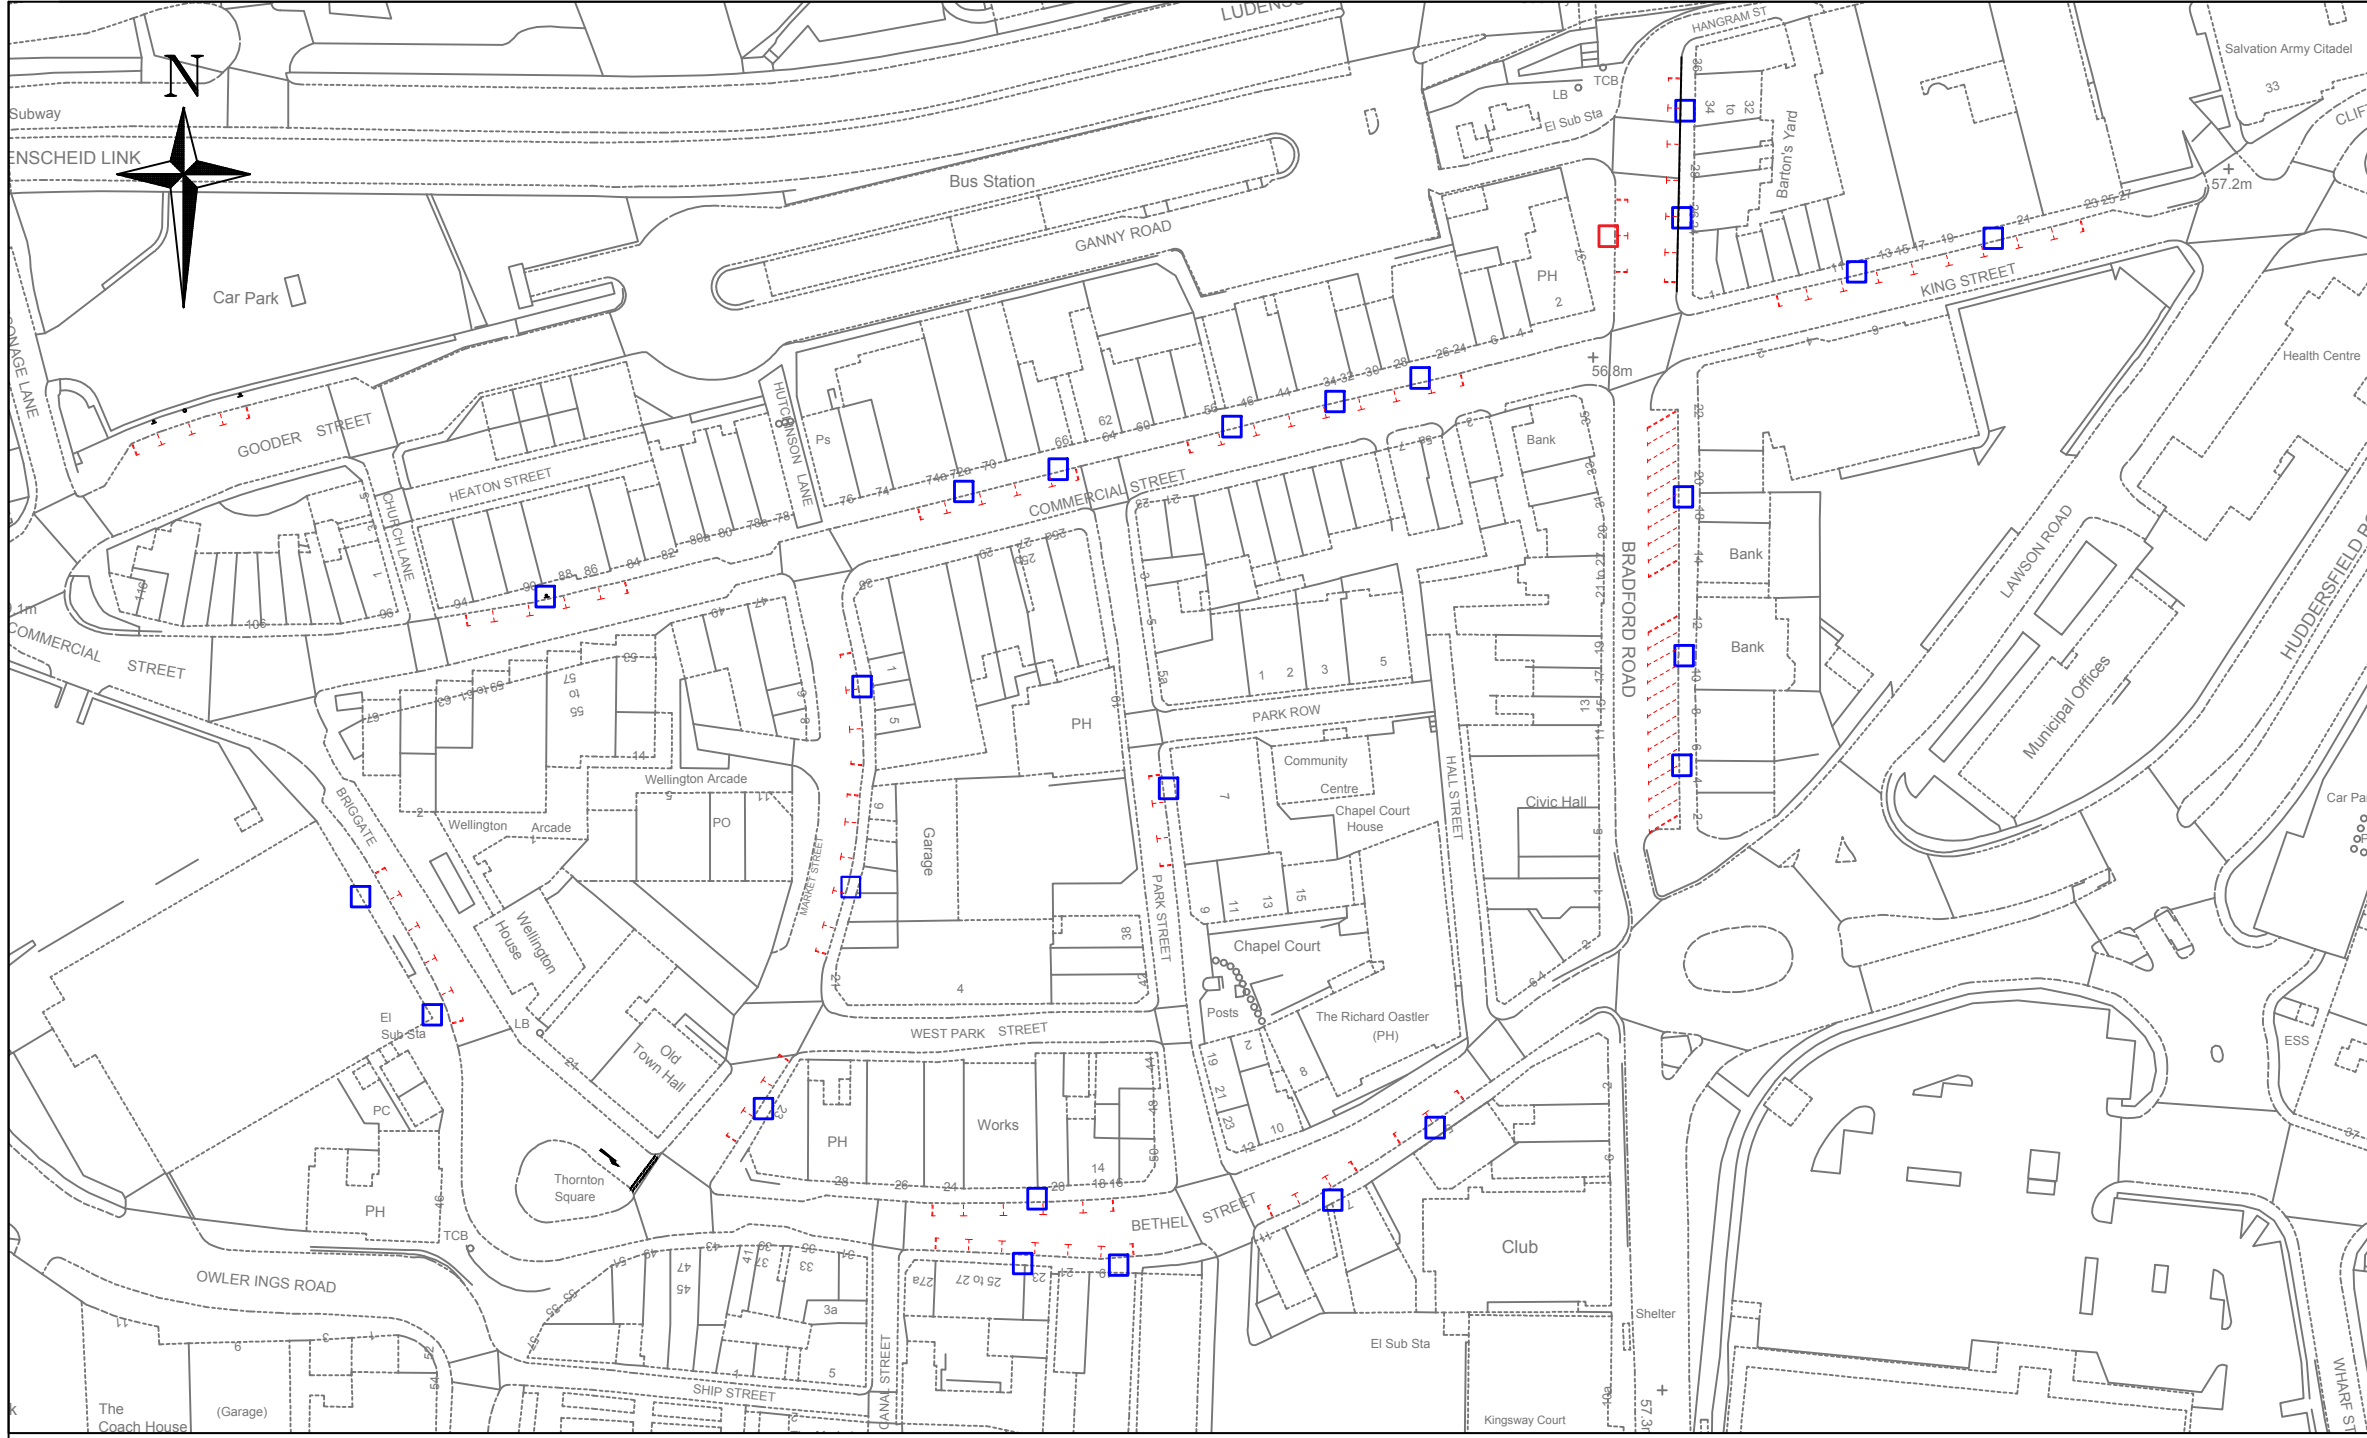

- KEY:**
- Denotes location of 1RS or 2RS or 3RS sign plates (depending on parking machine location)
 - Denotes location of 4 RS sign plate

Department for Transport

Date: 17 May 2018

No. GT50/019/0013-1

2	18/05/18	Sign 5RS removed	DH	TZ	SS
REV.	DATE	REVISION DETAILS	DRN.	CHKD.	APPRD.





PROJECT TITLE **ON-STREET PAY AND DISPLAY PROPOSALS BRIGHOUSE**

DRAWING TITLE **SIGNS LOCATION PLAN**

Calderdale Council Steven Lee
 HEAD OF HIGHWAYS & TRANSPORTATION
 WESGATE HOUSE
 HALIFAX HX1 1PS

OFFICE PROJECT NUMBER 72/1000	DRAWING STATUS DFT Approval				
DESCRIPTION	DRG. SIZE	DRAWN	CHECKED	APPROVED	DATE
	A3	DH	TZ	SS	12/17

SCALE 1:2500	DRAWING NUMBER 72/1000/100/02	REVISION 2
-----------------	----------------------------------	---------------

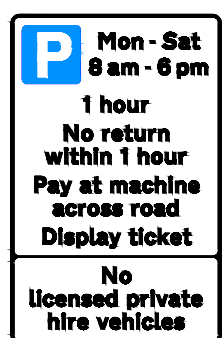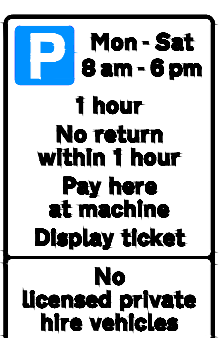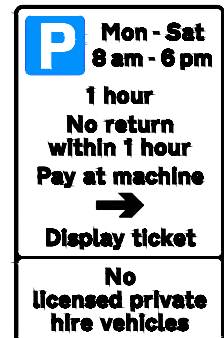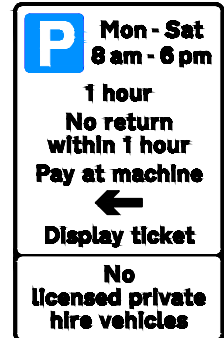

Scheme Ref. On-Street P&D Proposals (Brighouse)

Sign Ref. 1RS	h-height 20.0
Letter colour BLACK	SIGN FACE
Background WHITE	Width 355mm
Border BLACK	Height 595mm
Material Class RA2 (12899-1:2007)	Area 0.22m ²

Scheme Ref. On-Street P&D Proposals (Brighouse)



Sign Ref. 2RS	h-height 20.0
Letter colour BLACK	SIGN FACE
Background WHITE	Width 355mm
Border BLACK	Height 595mm
Material Class RA2 (12899-1:2007)	Area 0.22m ²

Scheme Ref. On-Street P&D Proposals (Brighouse)

Sign Ref. 3RS	h-height 20.0
Letter colour BLACK	SIGN FACE
Background WHITE	Width 355mm
Border BLACK	Height 595mm
Material Class RA2 (12899-1:2007)	Area 0.21m ²

Scheme Ref. On-Street P&D Proposals (Brighouse)

Sign Ref. 4RS	h-height 20.0
Letter colour BLACK	SIGN FACE
Background WHITE	Width 355mm
Border BLACK	Height 595mm
Material Class RA2 (12899-1:2007)	Area 0.21m ²

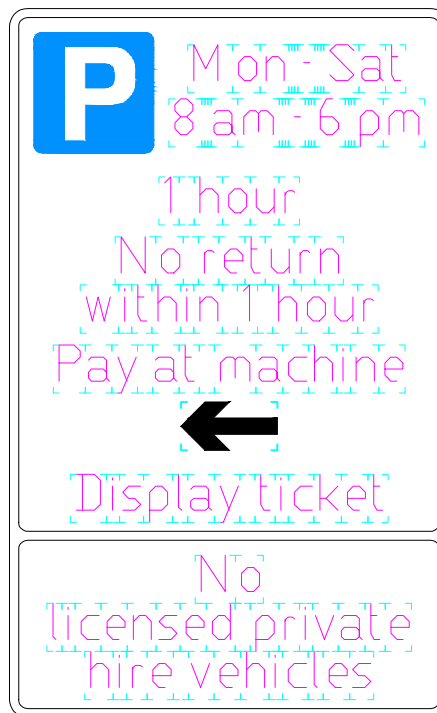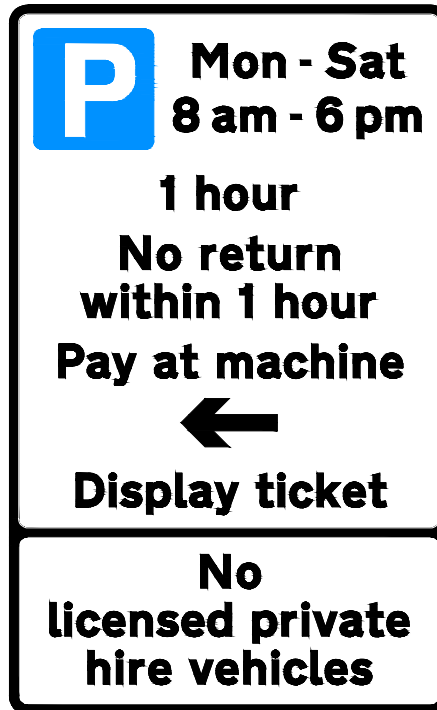



Scheme Ref.	On -Street P&D Proposals (Brighouse)		
Sign Ref.	1 RS	x-height	20.0
Letter colour	BLACK	SIGN FACE	
Background	WHITE	Width	365mm
Border	BLACK	Height	590mm
Material	Class RA2 (12899-1:2007)	Area	0.22m ²

Department for Transport

Date: 17 May 2018

No. GT50/019/0013-2

REV.	DATE	REVISION DETAILS	DRW.	CHGD.	APPR.
PROJECT TITLE ON-STREET PAY AND DISPLAY PROPOSAL, BRIGHOUSE					
DRAWING TITLE 1 RS SIGN DETAILS (for DEPARTMENT OF TRANSPORT)					
			Steven Lee HEAD OF HIGHWAYS & TRANSPORTATION WESKATE HOUSE HALIFAX HX1 1PS		
OFFICE PROJECT NUMBER 72/1000		DRAWING STATUS DFT Approval			
DESCRIPTION	DRG. SIZE	DWNN	CHECKED	APPROVED	DATE
	A4	DH	TZ	SS	12/17
SCALE 1:1000		DRAWING NUMBER 72/1000/100/4		REVISION	

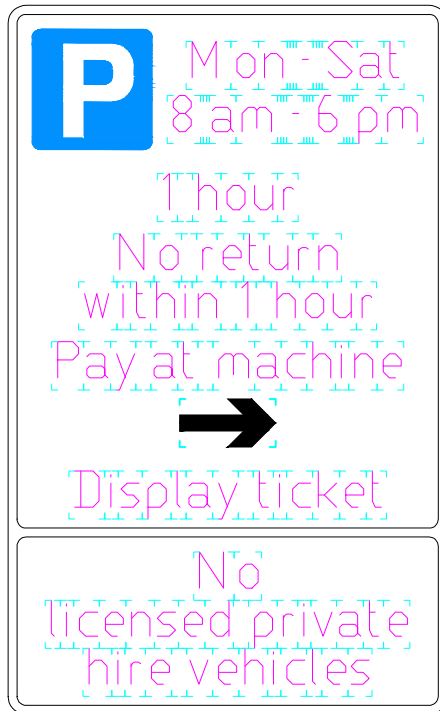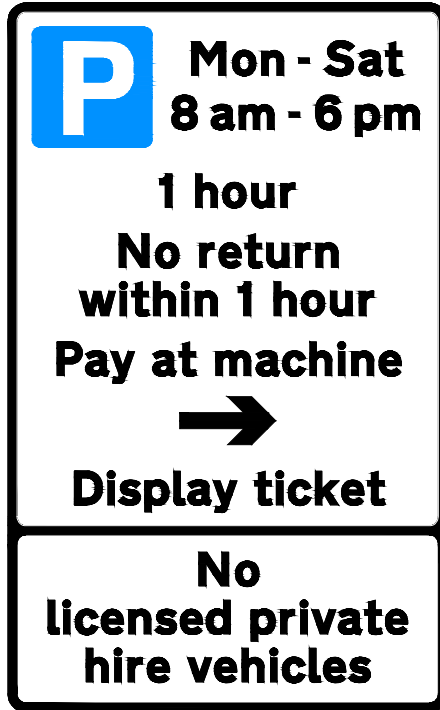



Scheme Ref.	On -Street P&D Proposals (Brighouse)			
Sign Ref.	2 RS	x-height	20.0	
Letter colour	BLACK	SIGN FACE		
Background	WHITE	Width	365mm	
Border	BLACK	Height	590mm	
Material	Class RA2 (12899-1:2007)	Area	0.22m ²	

Department for Transport

Date: 17 May 2018

No. GT50/019/0013-3

REV.	DATE	REVISION DETAILS	DRW.	CHGD.	APPR.
PROJECT TITLE ON-STREET PAY AND DISPLAY PROPOSAL, BRIGHOUSE					
DRAWING TITLE 2 RS SIGN DETAILS (for DEPARTMENT OF TRANSPORT)					
			Steven Lee HEAD OF HIGHWAYS & TRANSPORTATION WESKATE HOUSE HALIFAX HX1 1PS		
OFFICE PROJECT NUMBER 72/1000		DRAWING STATUS DFT Approval			
DESCRIPTION	DRG. SIZE	DWNN	CHECKED	APPROVED	DATE
	A4	DH	TZ	SS	12/17
SCALE 1:1000		DRAWING NUMBER 72/1000/100/5		REVISION	

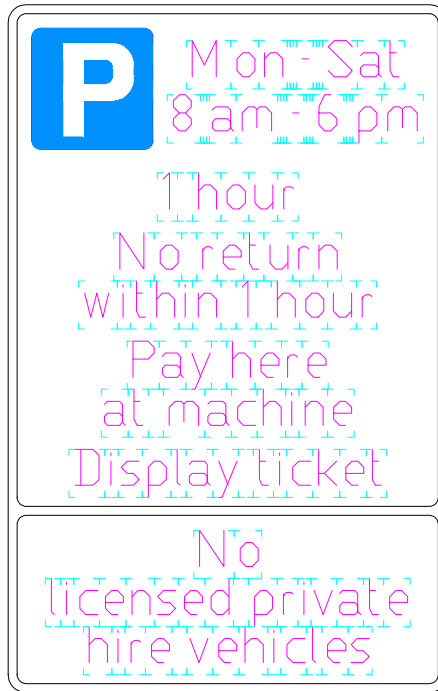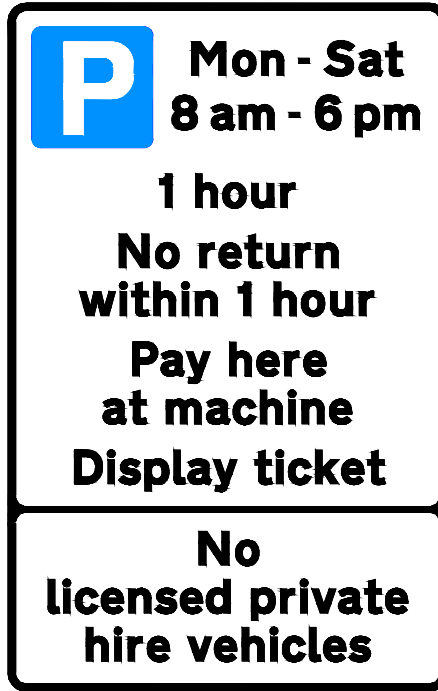

Scheme Ref.	On -Street P&D Proposals (Brighouse)		
Sign Ref.	3 RS	x-height	20.0
Letter colour	BLACK	SIGN FACE	
Background	WHITE	Width	365mm
Border	BLACK	Height	575mm
Material	Class RA2 (12899-1:2007)	Area	0.21m ²



Department for Transport

Date: 17 May 2018

No. GT50/019/0013-4

This map is reproduced here or based upon Ordnance Survey material with the permission of Ordnance Survey on behalf of the Controller of Her Majesty's Stationery Office. © Crown Copyright. Unauthorised reproduction infringes Crown Copyright and may lead to prosecution or civil proceedings. (License No. 100029260) 2018.

REV.	DATE	REVISION DETAILS	DRW.	CHGD.	APPR.
PROJECT TITLE ON-STREERT PAY AND DISPLAY POROPPOSAL, BRIGHOUSE					
DRAWING TITLE 3 RS SIGN DETAILS (for DEPARTMENT OF TRANSPORT)					
			Steven Lee HEAD OF HIGHWAYS & TRANSPORTATION WESGATE HOUSE HALIFAX HX1 1PS		
OFFICE PROJECT NUMBER 72/1000		DRAWING STATUS DFT Approval			
DESCRIPTION	DRG. SIZE	DWNN	CHECKED	APPROVED	DATE
	A4	DH	TZ	SS	12/17
SCALE	DRAWING NUMBER		REVISION		
1:1000	72/1000/100/05		0		

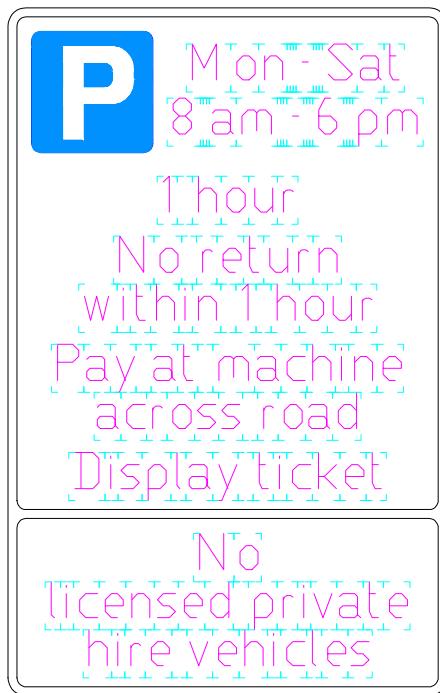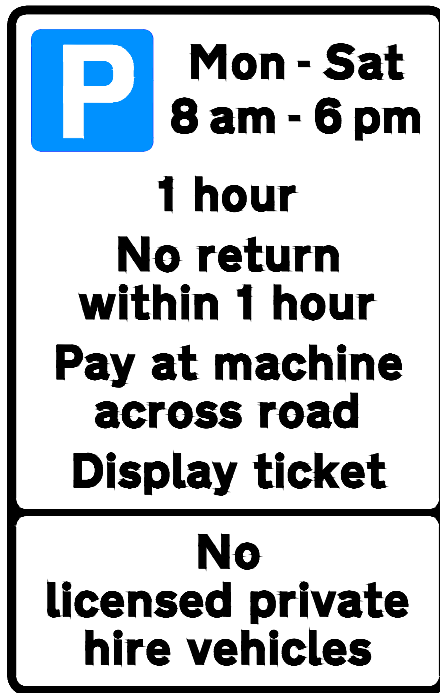


Scheme Ref.	On -Street P&D Proposals (Brighouse)		
Sign Ref.	4 RS	x-height	20.0
Letter colour	BLACK	SIGN FACE	
Background	WHITE	Width	365mm
Border	BLACK	Height	575mm
Material	Class RA2 (12899-1:2007)	Area	0.21m ²

Department for Transport

Date: 17 May 2018

No. GT50/019/0013-5

This map is reproduced from or based upon Ordnance Survey material with the permission of Ordnance Survey on behalf of the Controller of Her Majesty's Stationery Office. © Crown Copyright. Unauthorised reproduction infringes Crown Copyright and may lead to prosecution or civil proceedings. (License No. 100029260) 2016.

REV.	DATE	REVISION DETAILS	DRW.	CHGD.	APPR.
PROJECT TITLE ON-STREET PAY AND DISPLAY PROPOSAL, BRIGHOUSE					
DRAWING TITLE 4 RS SIGN DETAILS (for DEPARTMENT OF TRANSPORT)					
			Steven Lee HEAD OF HIGHWAYS & TRANSPORTATION WESGATE HOUSE HALIFAX HX1 1PS		
OFFICE PROJECT NUMBER 72/1000		DRAWING STATUS DFT Approval			
DESCRIPTION	DRG. SIZE	DRAWN	CHECKED	APPROVED	DATE
	A4	DH	TZ	SS	12/17
SCALE	DRAWING NUMBER		REVISION		
1:1000	72/1000/100/06		0		