



Department
for Transport

Road Traffic Regulation Act 1984

Sections 64 and 65

Authorisation of traffic signs and special directions

Secretary of State for Transport's traffic authorisation of signs/markings for the purpose of informing road users of access restrictions at French Street in Southampton for which Southampton City Council is the traffic authority - accessible transcript.

The following pages contain a copy of the text from the Secretary of State for Transport's traffic authorisation regarding the above sign/marking.

A scanned copy of the signed authorisation and supporting signs/markings from the application are appended to this letter. The supporting material is submitted to the Department for Transport by a third party (i.e. the local authority or an agent acting on their behalf). You should refer to the party involved for accessible copies of the supporting material.



ROAD TRAFFIC REGULATION ACT 1984 – SECTIONS 64 AND 65
AUTHORISATION OF TRAFFIC SIGNS AND SPECIAL DIRECTIONS

The Secretary of State for Transport, in exercise of his powers under Sections 64 and 65 of the Road Traffic Regulation Act 1984, and of all other powers enabling him in that behalf, for the purpose of informing road users of access restrictions at French Street in Southampton, hereby:-

1. authorises the erection at or within 5 metres of the site shown schematically on the attached plan numbered GT50/150/0052-1 for which Southampton City Council is the traffic authority of a traffic sign (hereinafter referred to as “the authorised sign”) conforming as to size, colour and character with that shown on the attached drawing numbered GT50/150/0052-2; save that (i) references to times of day and days of the week may be varied or omitted; and (ii) the name of the traffic authority may be added in a panel above the upper panel; and
2. directs that it is a condition of this authorisation that the authorised sign may only be placed to indicate the effect of a corresponding Traffic Regulation Order; and
3. directs, without prejudice to any statutory provision to the like effect, that it is a condition of this authorisation that the erection of the authorised sign at or near the said sites shall continue to have effect only until such day as may be appointed by one month’s notice given by the Secretary of State in writing to the traffic authority for the removal or alteration of the authorised sign and on that day the said authorisation shall, without prejudice to the giving of any further authorisation or direction, cease to have effect.

The provisions of Regulations 5, 6, 7, 8 and 11 of the Traffic Signs Regulations 2016 (Part 1 of S.I. 2016/362, “the 2016 Regulations”) shall apply to the authorised sign in the same manner as they apply to the sign to diagram 618.3C shown in Schedule 8, Part 2, Item 2 of those Regulations.



The provisions of Schedule 8, Parts 1 and 5 of the 2016 Regulations shall apply to the authorised sign in the same manner as they apply to the sign to diagram 618.3C shown in Schedule 8, Part 2, Item 2 of those Regulations.

Dated 2020

Signed by authority of the Secretary of State

.....

A Delegated Official of the Department for Transport

**SCANNED
AUTHORISATION
FOLLOWS**



**ROAD TRAFFIC REGULATION ACT 1984 – SECTIONS 64 AND 65
AUTHORISATION OF TRAFFIC SIGNS AND SPECIAL DIRECTIONS**

The Secretary of State for Transport, in exercise of his powers under Sections 64 and 65 of the Road Traffic Regulation Act 1984, and of all other powers enabling him in that behalf, for the purpose of informing road users of access restrictions at French Street in Southampton, hereby:-

1. authorises the erection at or within 5 metres of the site shown schematically on the attached plan numbered GT50/150/0052-1 for which Southampton City Council is the traffic authority of a traffic sign (hereinafter referred to as “the authorised sign”) conforming as to size, colour and character with that shown on the attached drawing numbered GT50/150/0052-2; save that (i) references to times of day and days of the week may be varied or omitted; and (ii) the name of the traffic authority may be added in a panel above the upper panel; and
2. directs that it is a condition of this authorisation that the authorised sign may only be placed to indicate the effect of a corresponding Traffic Regulation Order; and
3. directs, without prejudice to any statutory provision to the like effect, that it is a condition of this authorisation that the erection of the authorised sign at or near the said sites shall continue to have effect only until such day as may be appointed by one month’s notice given by the Secretary of State in writing to the traffic authority for the removal or alteration of the authorised sign and on that day the said authorisation shall, without prejudice to the giving of any further authorisation or direction, cease to have effect.

The provisions of Regulations 5, 6, 7, 8 and 11 of the Traffic Signs Regulations 2016 (Part 1 of S.I. 2016/362, “the 2016 Regulations”) shall apply to the authorised sign in the same manner as they apply to the sign to diagram 618.3C shown in Schedule 8, Part 2, Item 2 of those Regulations.



Department
for Transport

GT50/150/0052


The provisions of Schedule 8, Parts 1 and 5 of the 2016 Regulations shall apply to the authorised sign in the same manner as they apply to the sign to diagram 618.3C shown in Schedule 8, Part 2, Item 2 of those Regulations.

Dated *4th March* 2020


Signed by authority of the Secretary of State



.....
A Delegated Official of the Department for Transport

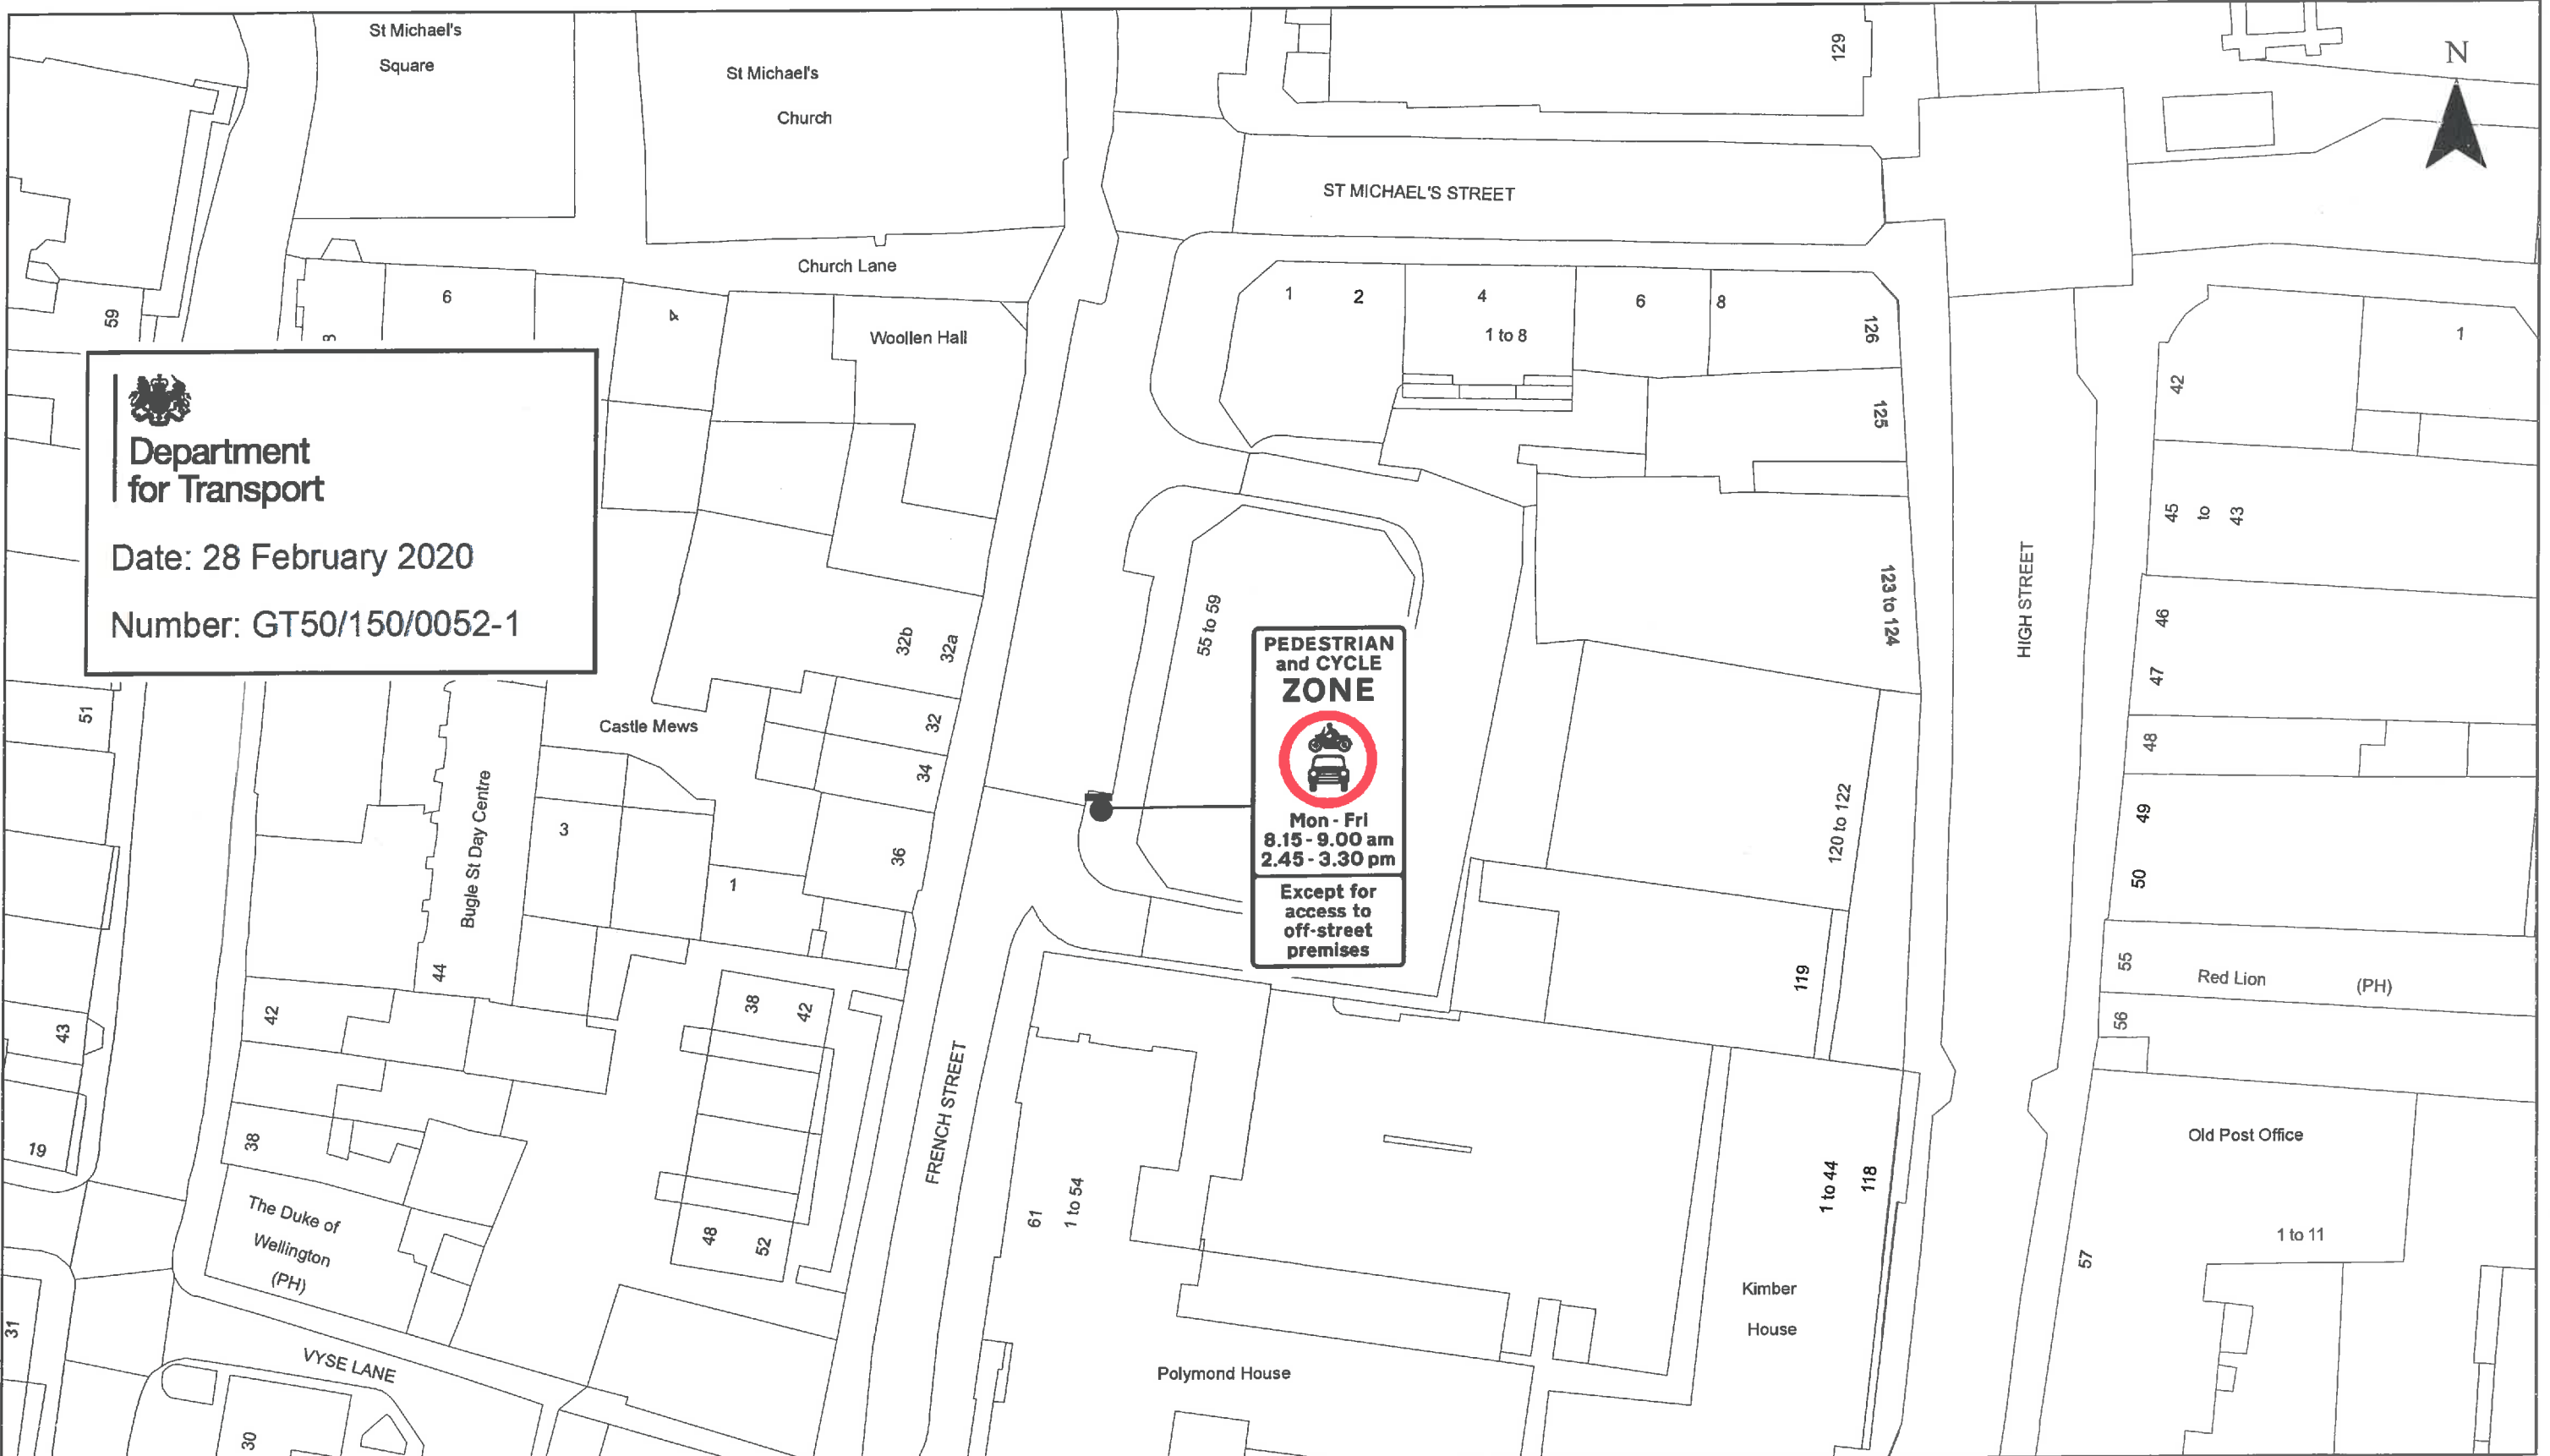


Department for Transport
 Date: 28 February 2020
 Number: GT50/150/0052-1

PEDESTRIAN and CYCLE ZONE

 Mon - Fri
 8.15 - 9.00 am
 2.45 - 3.30 pm
 Except for access to off-street premises

Key
 ● - Sign Location
 Note - French Street is subject to a one-way restriction

REV	DATE	DES/DRWN	CHKD	APPD	AMENDMENT

DRAWING STATUS

FOR INFORMATION

Traffic Management Team
 Highways Service Partnership
 Balfour Beatty Living Places
 City Depot & Recycling Park
 Southampton
 SO15 0LJ
 Tel +44(0)2380 792010
 Fax +44(0)2380 512883
 Web www.bbivingplaces.com




 Working in partnership

DRAWING TITLE

**School Safety Scheme
French Street Part Time Closure
Signing Plan**


DESIGNED JC	DRAWN JC	DATE 25/02/2020
CHECKED DS	APPROVED TH	SCALED @ A3 1:500

SHEET 1 of 1	REVISION
DRAWING NUMBER SP1	

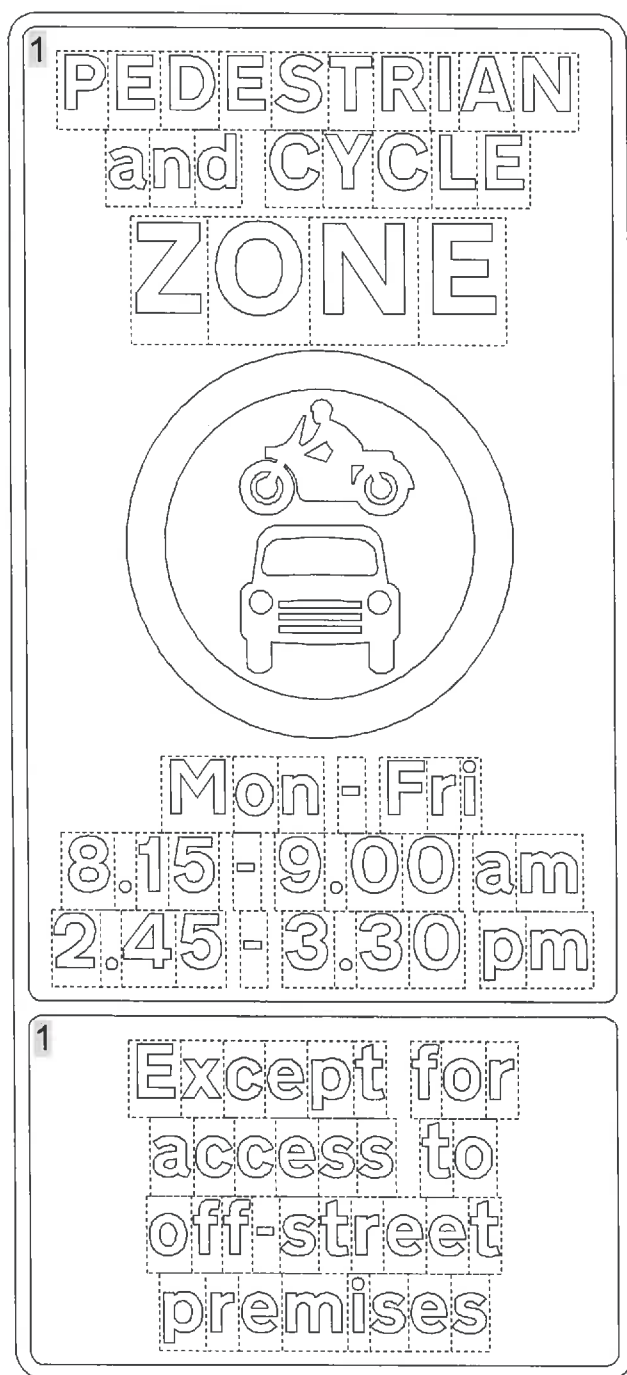

Sign Ref: FS2	
Colours: 1 black on white	x-Heights: 37.5, 62.5
	Width: 599 mm
Material: BS EN 12899-1:2007 Class: R3B (microprismatic)	Height: 1324 mm
	Area: 0.79 m ²


 Department
 for Transport
 Date: 28 February 2020
 Number: GT50/150/0052-2

Balfour Beatty Living Places Traffic Management  SOUTHAMPTON CITY COUNCIL Balfour Beatty Working in partnership	Designed: JC	Drawing Status: FOR INFORMATION	
	Drawn: JC		
	Checked: DS	Date: 25-02-20	Sheet: 1 of 1
	Approved: TH	Scale @ A4: Scale 1:10	Revision:
Drawing Title: School Safety Scheme French Street Part Time Closure Sign Design		Drawing Number: 19ATM068-FS2	