



Department
for Transport

Road Traffic Regulation Act 1984 Sections 64 and 65

Authorisation of traffic signs and special directions

Accessible transcript

Secretary of State for Transport's traffic authorisation of traffic signs for the purpose of informing road users of access restrictions on roads for which Essex County Council is the traffic authority.

The following pages contain a copy of the text from the Secretary of State for Transport's traffic authorisation regarding the above traffic signs.

A scanned copy of the signed authorisation and supporting documents from the application are appended to this letter. The supporting material is submitted to the Department for Transport by a third party. You should refer to the party involved for accessible copies of the supporting material.



ROAD TRAFFIC REGULATION ACT 1984 – SECTIONS 64 AND 65
AUTHORISATION OF TRAFFIC SIGNS AND SPECIAL DIRECTIONS

The Secretary of State for Transport, in exercise of his powers under Sections 64 and 65 of the Road Traffic Regulation Act 1984, and of all other powers enabling him in that behalf, for the purpose of informing road users of access restrictions on roads for which Essex County Council is the traffic authority, hereby:-

1. authorises the erection at or within 5 metres of the sites shown schematically on the attached plan numbered GT50/045/0033-1 of a traffic sign (hereinafter referred to as “the authorised sign”) conforming as to size, colour and character with that shown on the attached drawing numbered GT50/045/0033-2; save that (a) a permit identifier may be added; (b) references to the time period may be varied; (c) the name of the traffic authority may be added in a panel above the top panel; and (d) “permit holders” may be varied to “resident permit holders”; and
2. directs that it is a condition of this authorisation that the authorised sign may only be placed to indicate the effect of a corresponding Traffic Regulation Order; and
3. directs, without prejudice to any statutory provision to the like effect, that it is a condition of this authorisation that the erection of the authorised sign at or near the said sites shall continue to have effect only until such day as may be appointed by one month’s notice given by the Secretary of State in writing to the traffic authority for the removal or alteration of the authorised sign and on that day the said authorisation shall, without prejudice to the giving of any further authorisation or direction, cease to have effect.

The provisions of Regulations 5, 6, 7, 8 and 11 of the Traffic Signs Regulations 2016 (Part 1 of S.I. 2016/362, “the 2016 Regulations”) shall apply to the authorised sign in the same manner as they apply to the sign to diagram 618.3B shown in Schedule 8, Part 2, Item 1 of those Regulations.



The provisions of Schedule 8, Parts 1 and 5 of the 2016 Regulations shall apply to the authorised sign in the same manner as they apply to the sign to diagram 618.3B shown in Schedule 8, Part 2, Item 1 of those Regulations.

Dated *14 October 2020*

Signed by authority of the Secretary of State

.....

A Delegated Official of the Department for Transport

**SCANNED
AUTHORISATION
AND SUPPORTING
DOCUMENTS
FOLLOW**



ROAD TRAFFIC REGULATION ACT 1984 – SECTIONS 64 AND 65
AUTHORISATION OF TRAFFIC SIGNS AND SPECIAL DIRECTIONS

The Secretary of State for Transport, in exercise of his powers under Sections 64 and 65 of the Road Traffic Regulation Act 1984, and of all other powers enabling him in that behalf, for the purpose of informing road users of access restrictions on roads for which Essex County Council is the traffic authority, hereby:-

1. authorises the erection at or within 5 metres of the sites shown schematically on the attached plan numbered GT50/045/0033-1 of a traffic sign (hereinafter referred to as “the authorised sign”) conforming as to size, colour and character with that shown on the attached drawing numbered GT50/045/0033-2; save that (a) a permit identifier may be added; (b) references to the time period may be varied; (c) the name of the traffic authority may be added in a panel above the top panel; and (d) “permit holders” may be varied to “resident permit holders”; and
2. directs that it is a condition of this authorisation that the authorised sign may only be placed to indicate the effect of a corresponding Traffic Regulation Order; and
3. directs, without prejudice to any statutory provision to the like effect, that it is a condition of this authorisation that the erection of the authorised sign at or near the said sites shall continue to have effect only until such day as may be appointed by one month’s notice given by the Secretary of State in writing to the traffic authority for the removal or alteration of the authorised sign and on that day the said authorisation shall, without prejudice to the giving of any further authorisation or direction, cease to have effect.



The provisions of Regulations 5, 6, 7, 8 and 11 of the Traffic Signs Regulations 2016 (Part 1 of S.I. 2016/362, “the 2016 Regulations”) shall apply to the authorised sign in the same manner as they apply to the sign to diagram 618.3B shown in Schedule 8, Part 2, Item 1 of those Regulations.



The provisions of Schedule 8, Parts 1 and 5 of the 2016 Regulations shall apply to the authorised sign in the same manner as they apply to the sign to diagram 618.3B shown in Schedule 8, Part 2, Item 1 of those Regulations.



Dated *14 October 2020*

Signed by authority of the Secretary of State

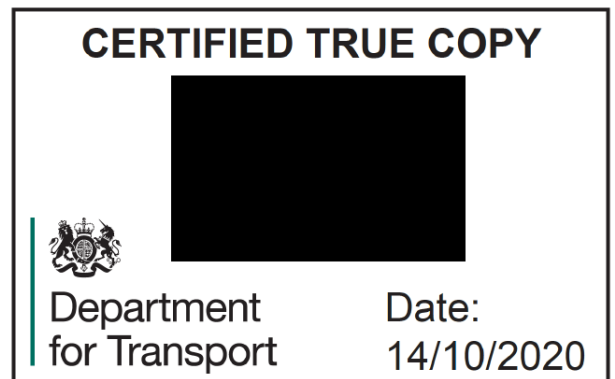 


.....

A Delegated Official of the Department for Transport

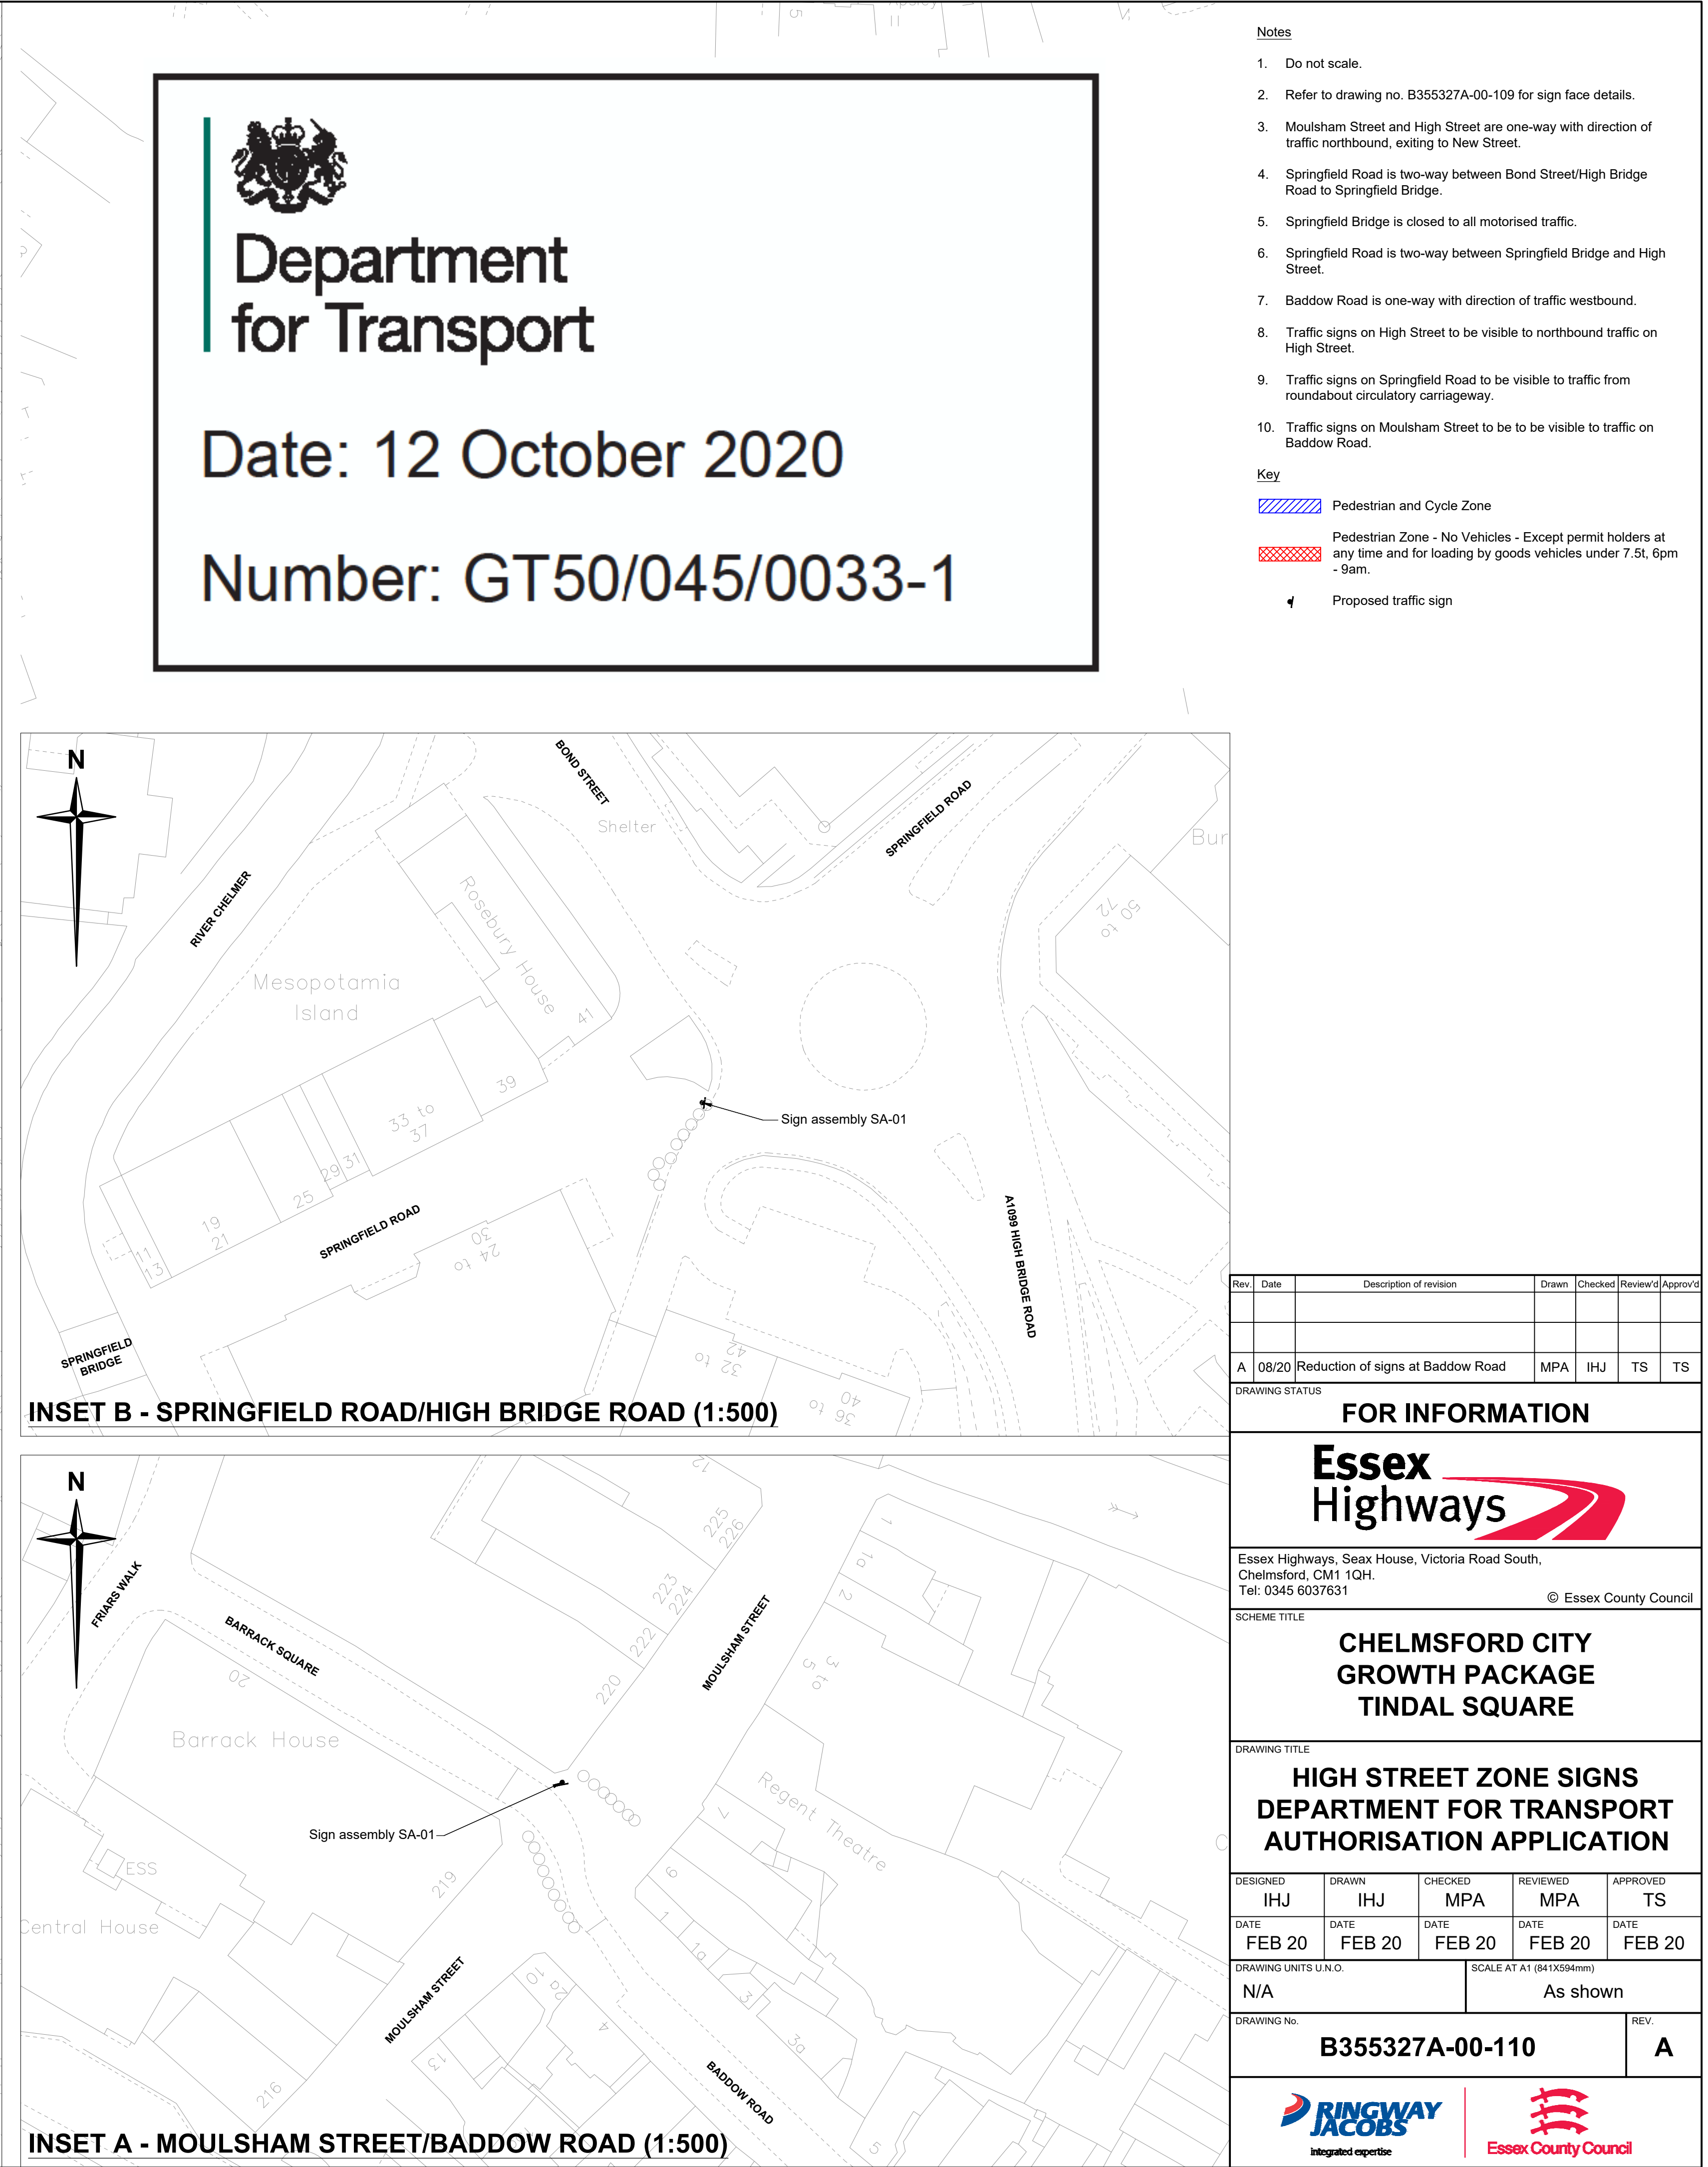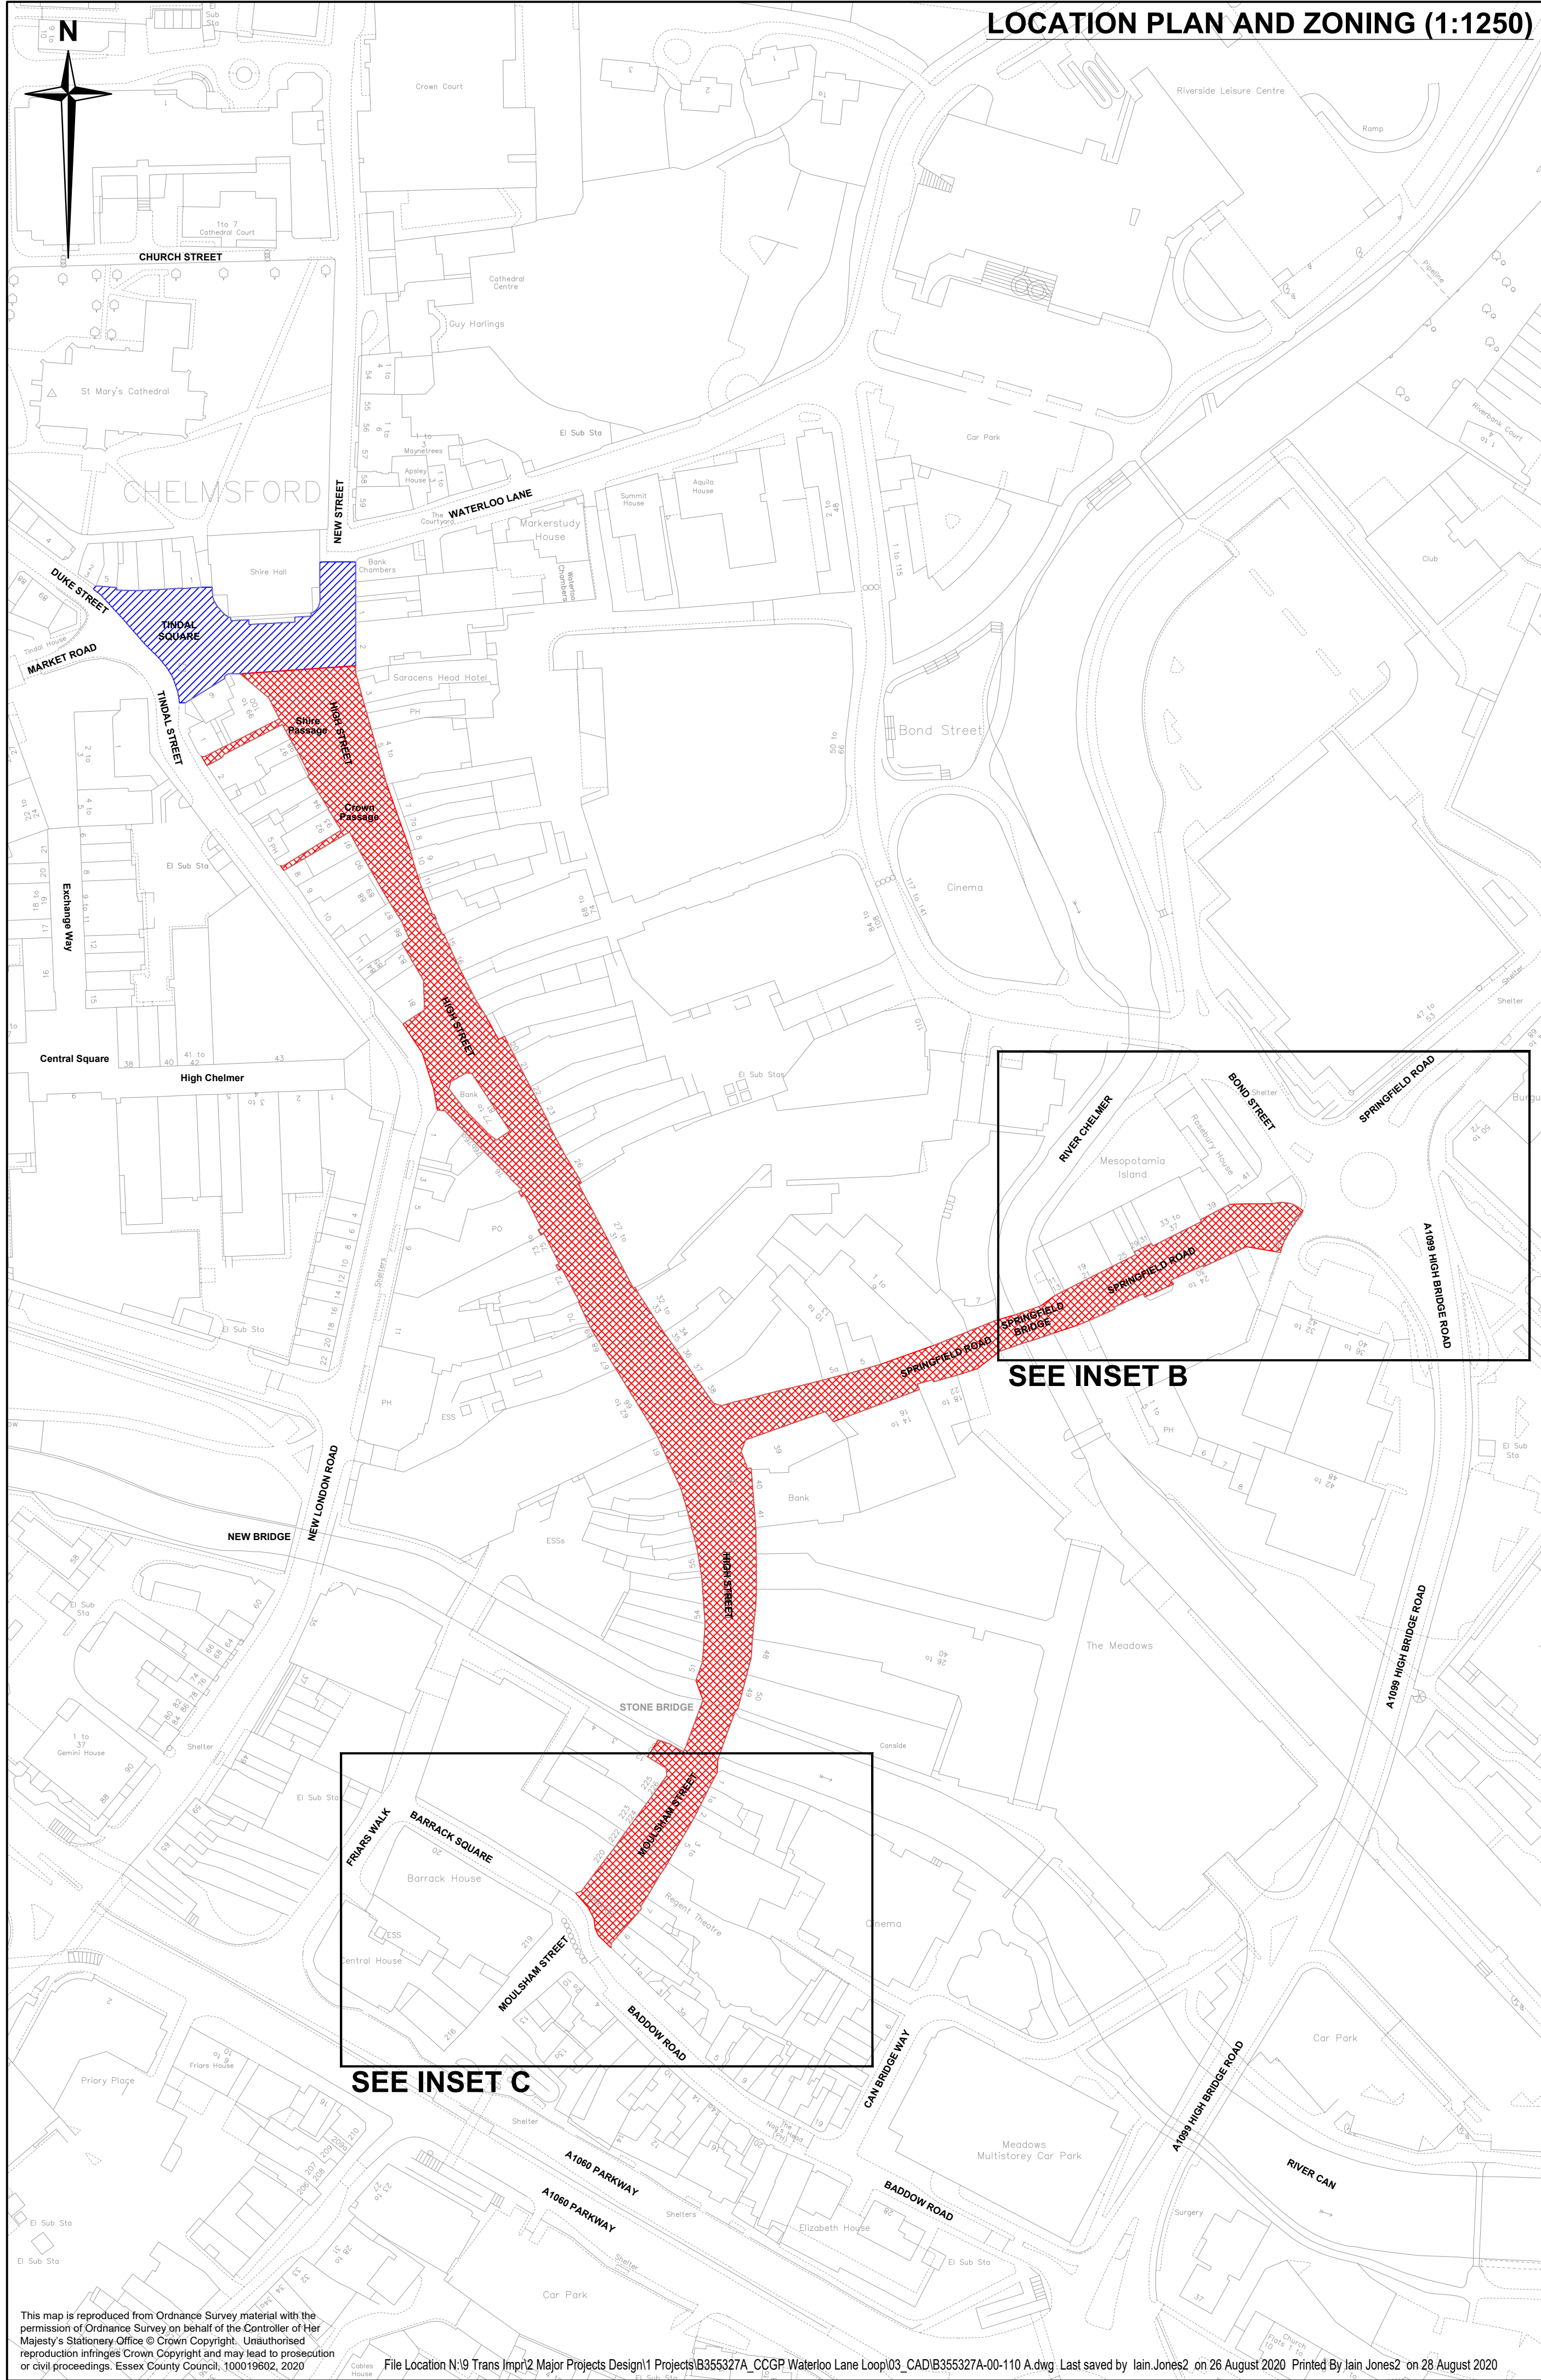

Notes

1. Do not scale.
2. Department for Transport authorisation required for non-prescribed sign SA-01.

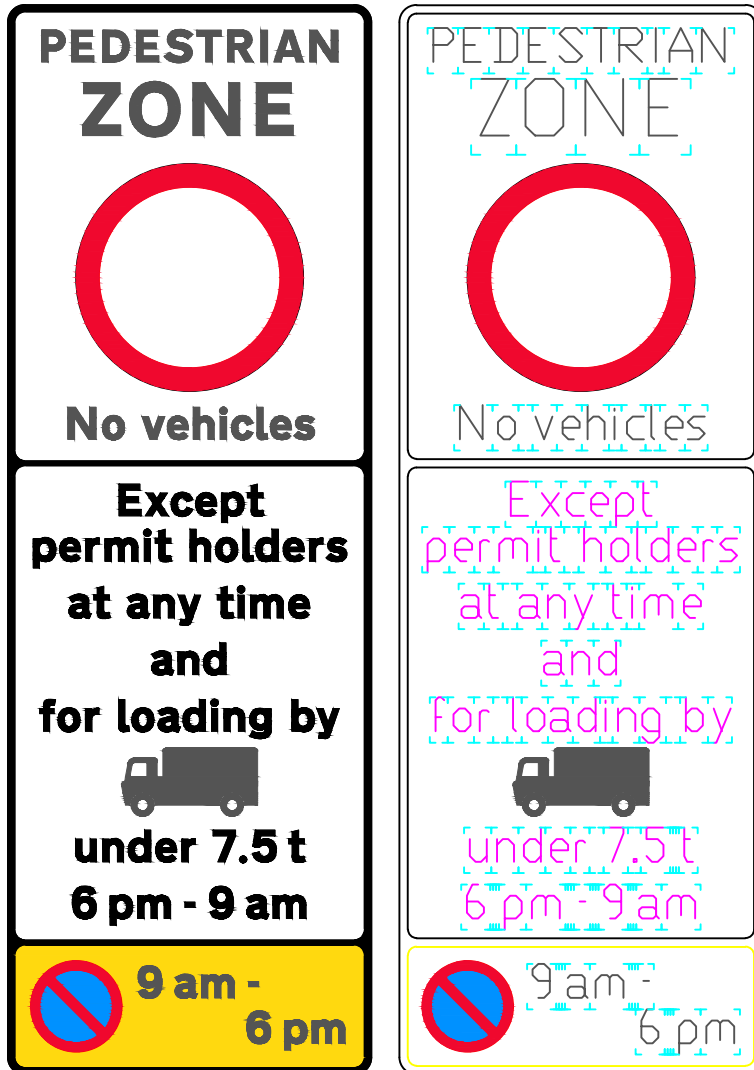

Scheme Ref.		x-height	37.5
Sign Ref.	SA1	SIGN FACE	
Letter colour	BLACK	Width	600mm
Background	YELLOW	Height	1765mm
Border	BLACK	Area	1.06m ²
Material	Class RA2 (12899-1:2007)		

SIGN ASSEMBLY SA-01






Department
for Transport

Date: 12 October 2020

Number: GT50/045/0033-2

File Location N19 Trans Impr2 Major Projects Design1 Projects\B355327A_CCGP Waterloo Lane Loop\03_CAD\B355327A-00-109 B.dwg Last saved by: Kerrie Hodges on 5 October 2020 Printed By: Kerrie Hodges on 6 October 2020

 Essex Highways, Seax House, Victoria Road South, Chelmsford, CM1 1QH. Tel: 0345 6037631 © Essex County Council © Crown copyright. All rights reserved. Essex County Council 100019602 2019		DRAWING TITLE CHELMSFORD CITY GROWTH PACKAGE TINDAL SQUARE HIGH STREET ZONE SIGNS					DRAWING STATUS FOR INFORMATION <table><tr><th>Rev.</th><th>Date</th><th>Description of revision</th><th>Drawn</th><th>Checked</th><th>Review'd</th><th>Approv'd</th></tr><tr><td></td><td></td><td></td><td></td><td></td><td></td><td></td></tr><tr><td>B</td><td>OCT 20</td><td>SA1: spacing changes, lorry symbol added & skeleton version provided</td><td>KJH</td><td>MPA</td><td>MPA</td><td>TS</td></tr><tr><td>A</td><td>AUG 20</td><td>Change to Lower Panel wording</td><td>MPA</td><td>IHJ</td><td>TS</td><td>TS</td></tr></table> DRAWING UNITS U.N.O. DIMENSIONS IN MILLIMETRES SCALE AT A4 (210x297mm) N.T.S. DRAWING No. B355327A-00-109 REV. B							Rev.	Date	Description of revision	Drawn	Checked	Review'd	Approv'd								B	OCT 20	SA1: spacing changes, lorry symbol added & skeleton version provided	KJH	MPA	MPA	TS	A	AUG 20	Change to Lower Panel wording	MPA	IHJ	TS	TS
Rev.	Date	Description of revision	Drawn	Checked	Review'd	Approv'd																																			
B	OCT 20	SA1: spacing changes, lorry symbol added & skeleton version provided	KJH	MPA	MPA	TS																																			
A	AUG 20	Change to Lower Panel wording	MPA	IHJ	TS	TS																																			
 		DESIGNED MPA DATE DEC 19	DRAWN JLE DATE DEC 19	CHECKED MPA DATE FEB 20	REVIEWED MPA DATE FEB 20	APPROVED TS DATE FEB 20																																			

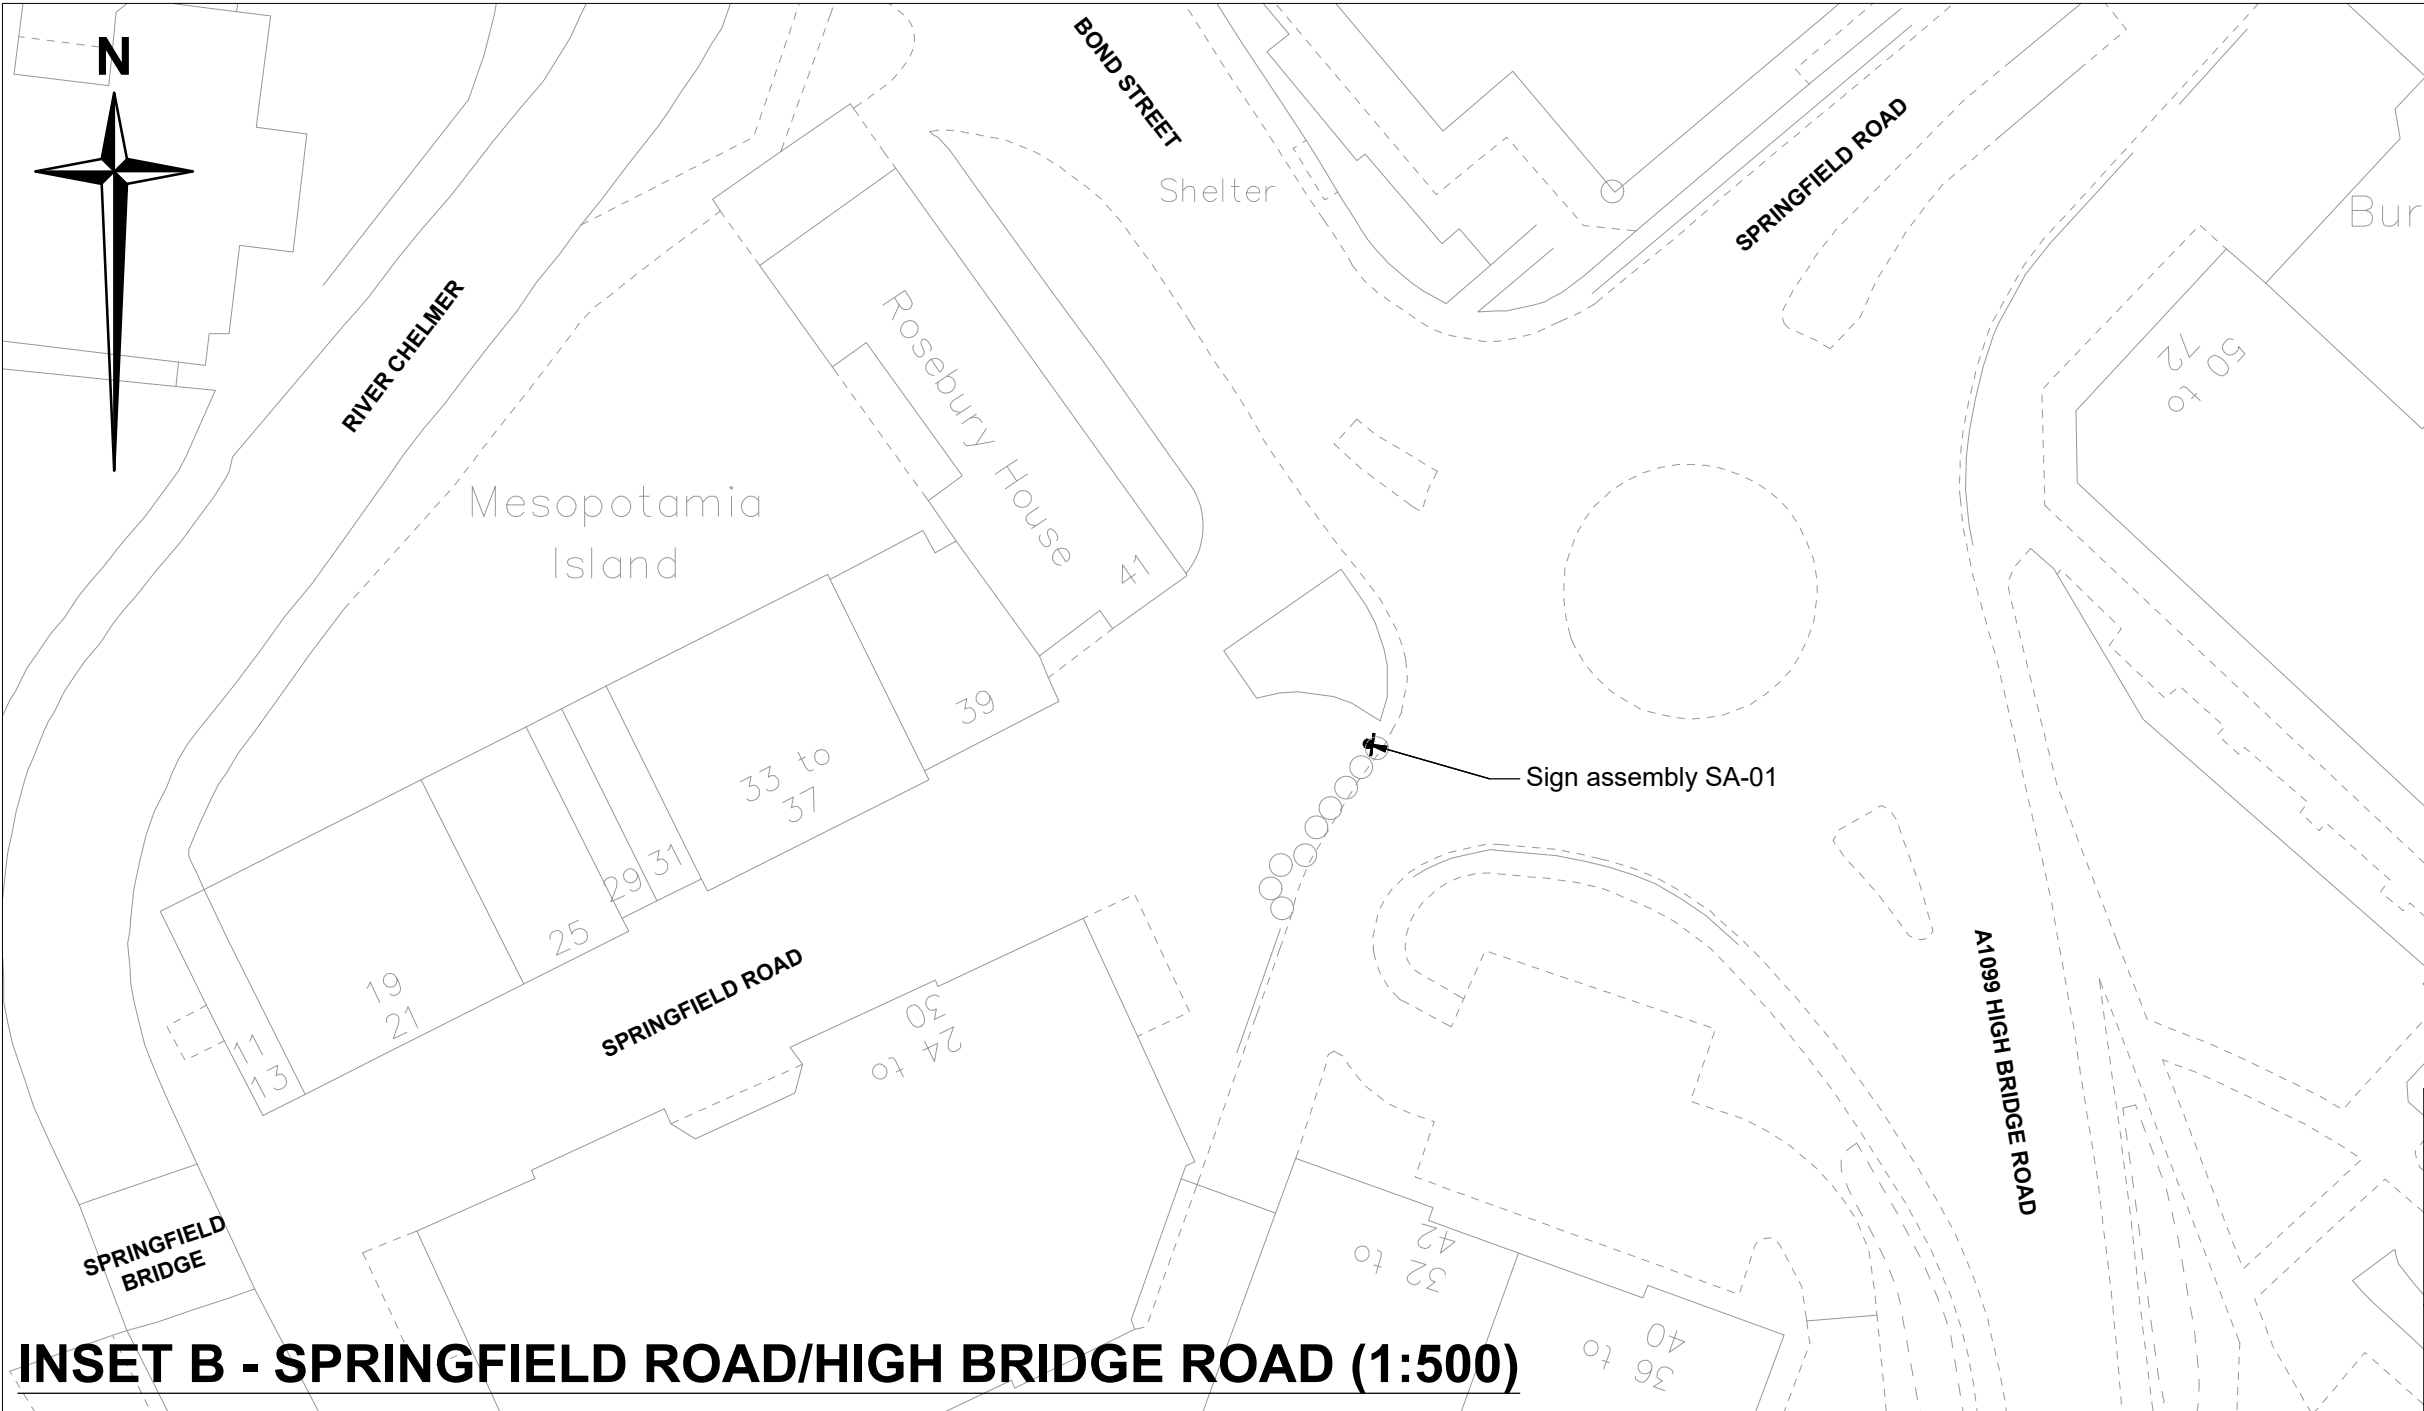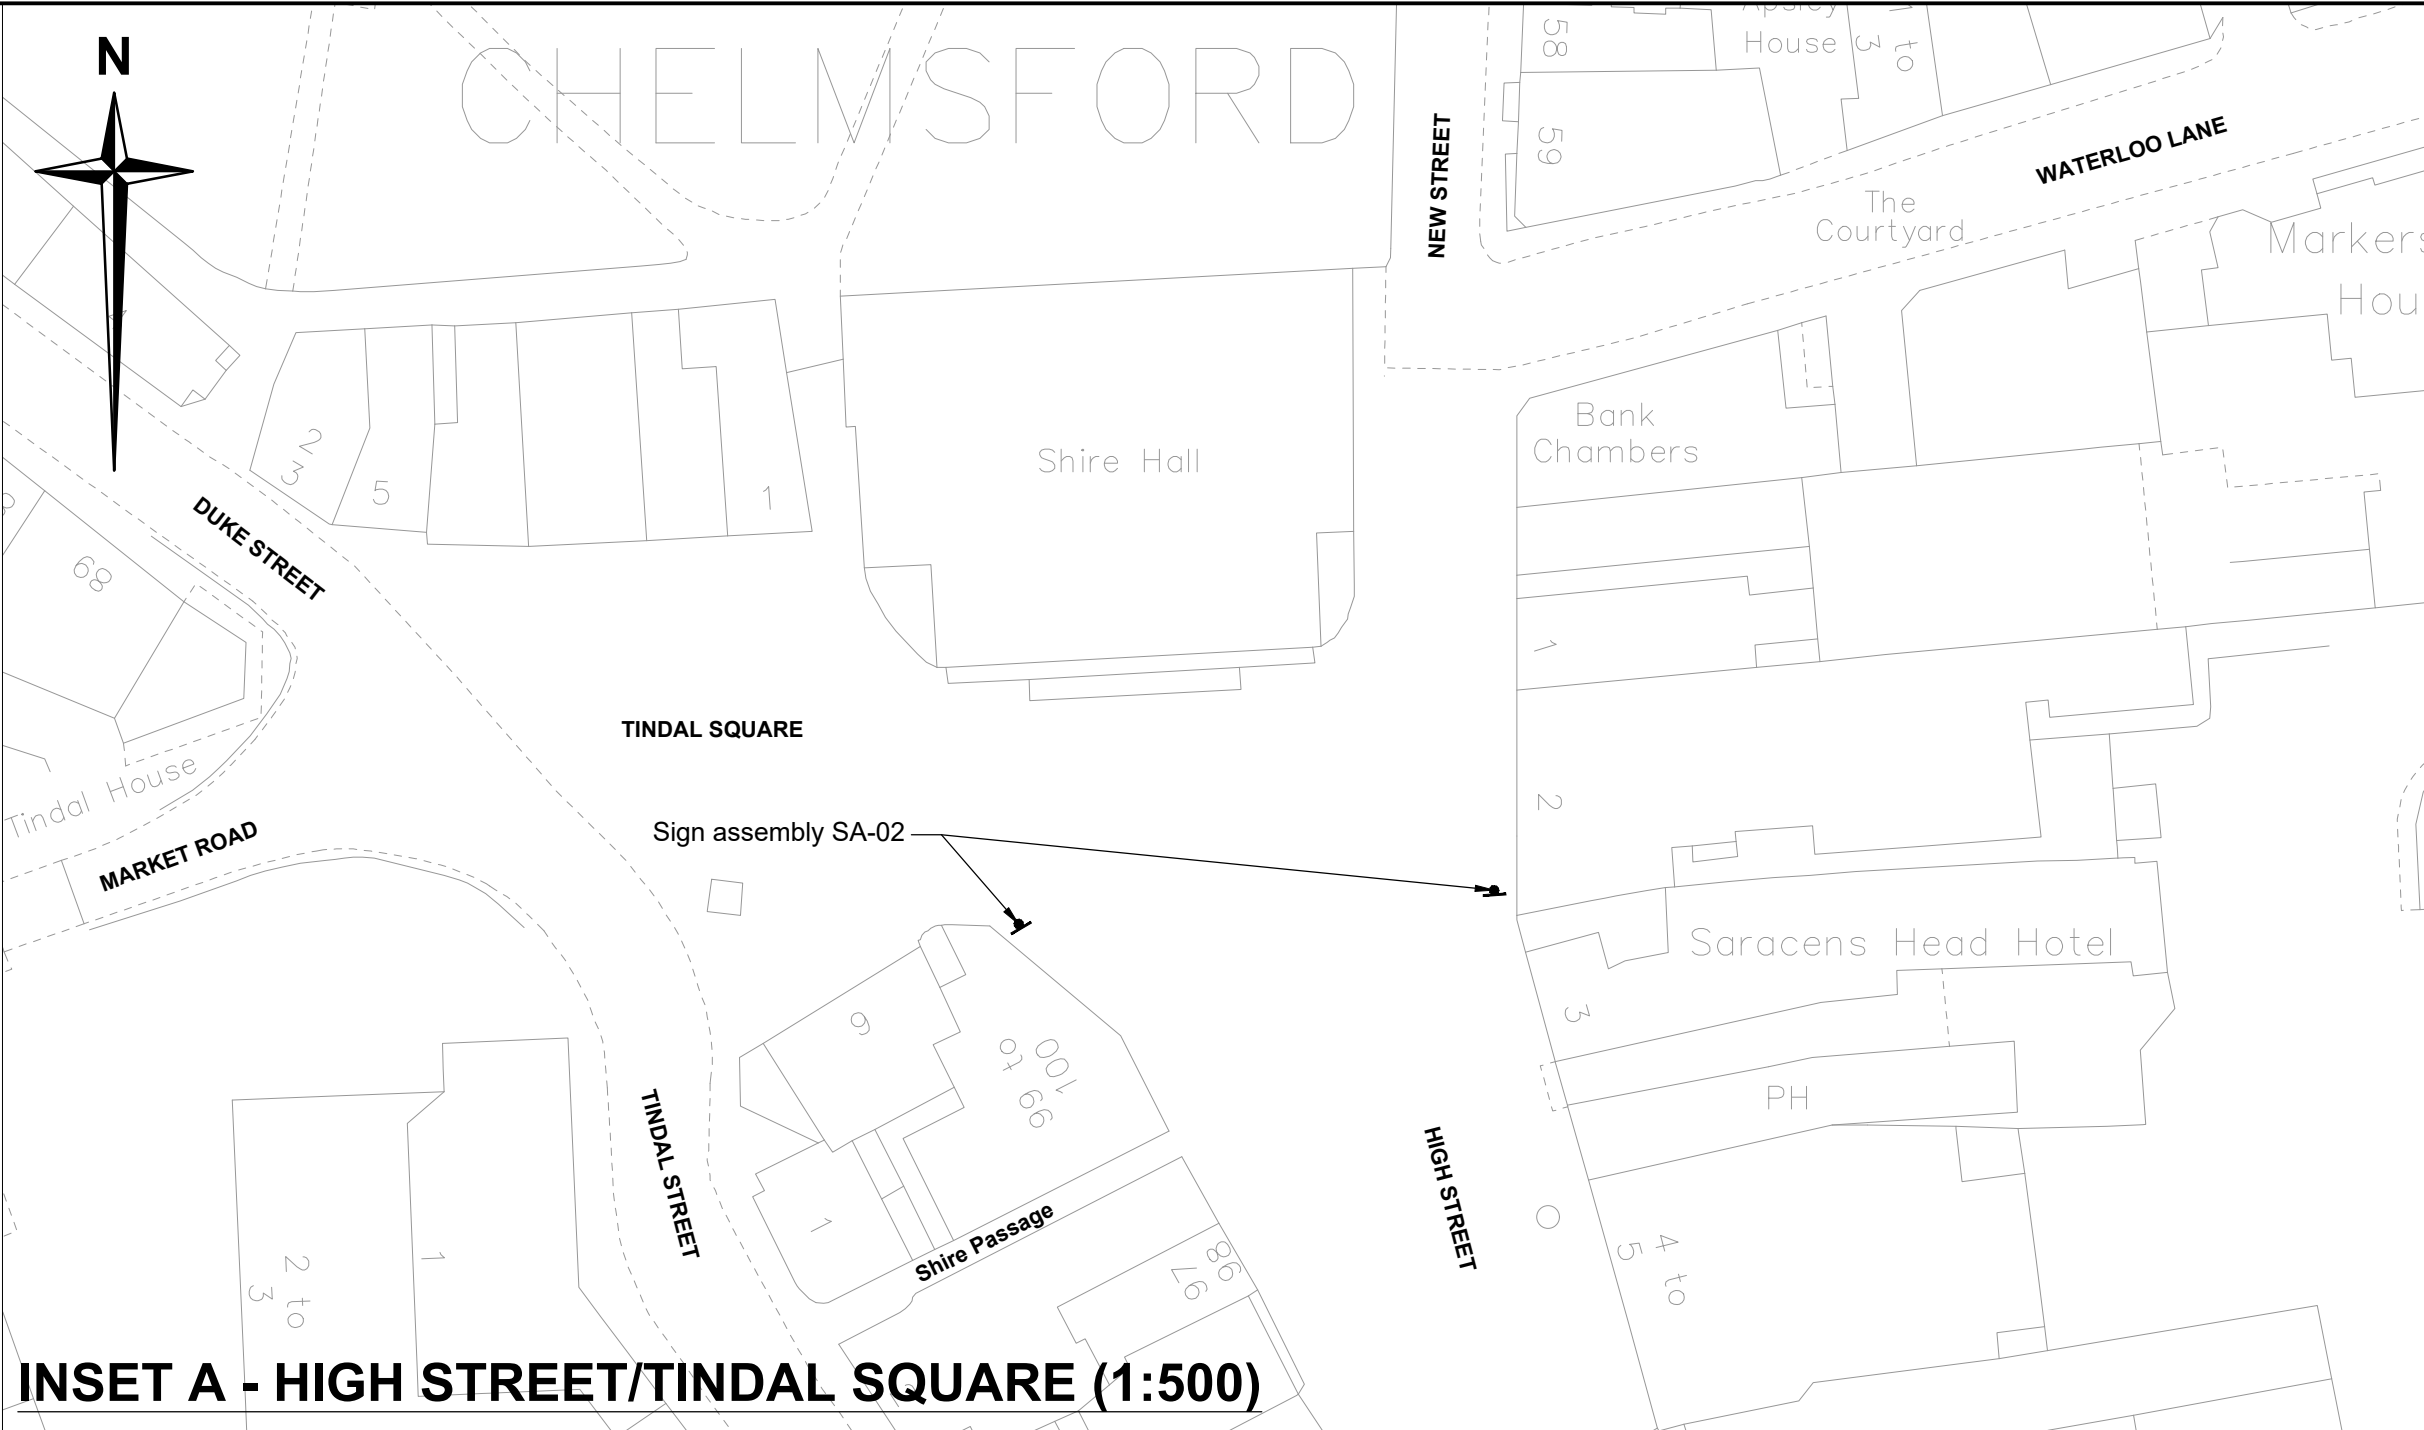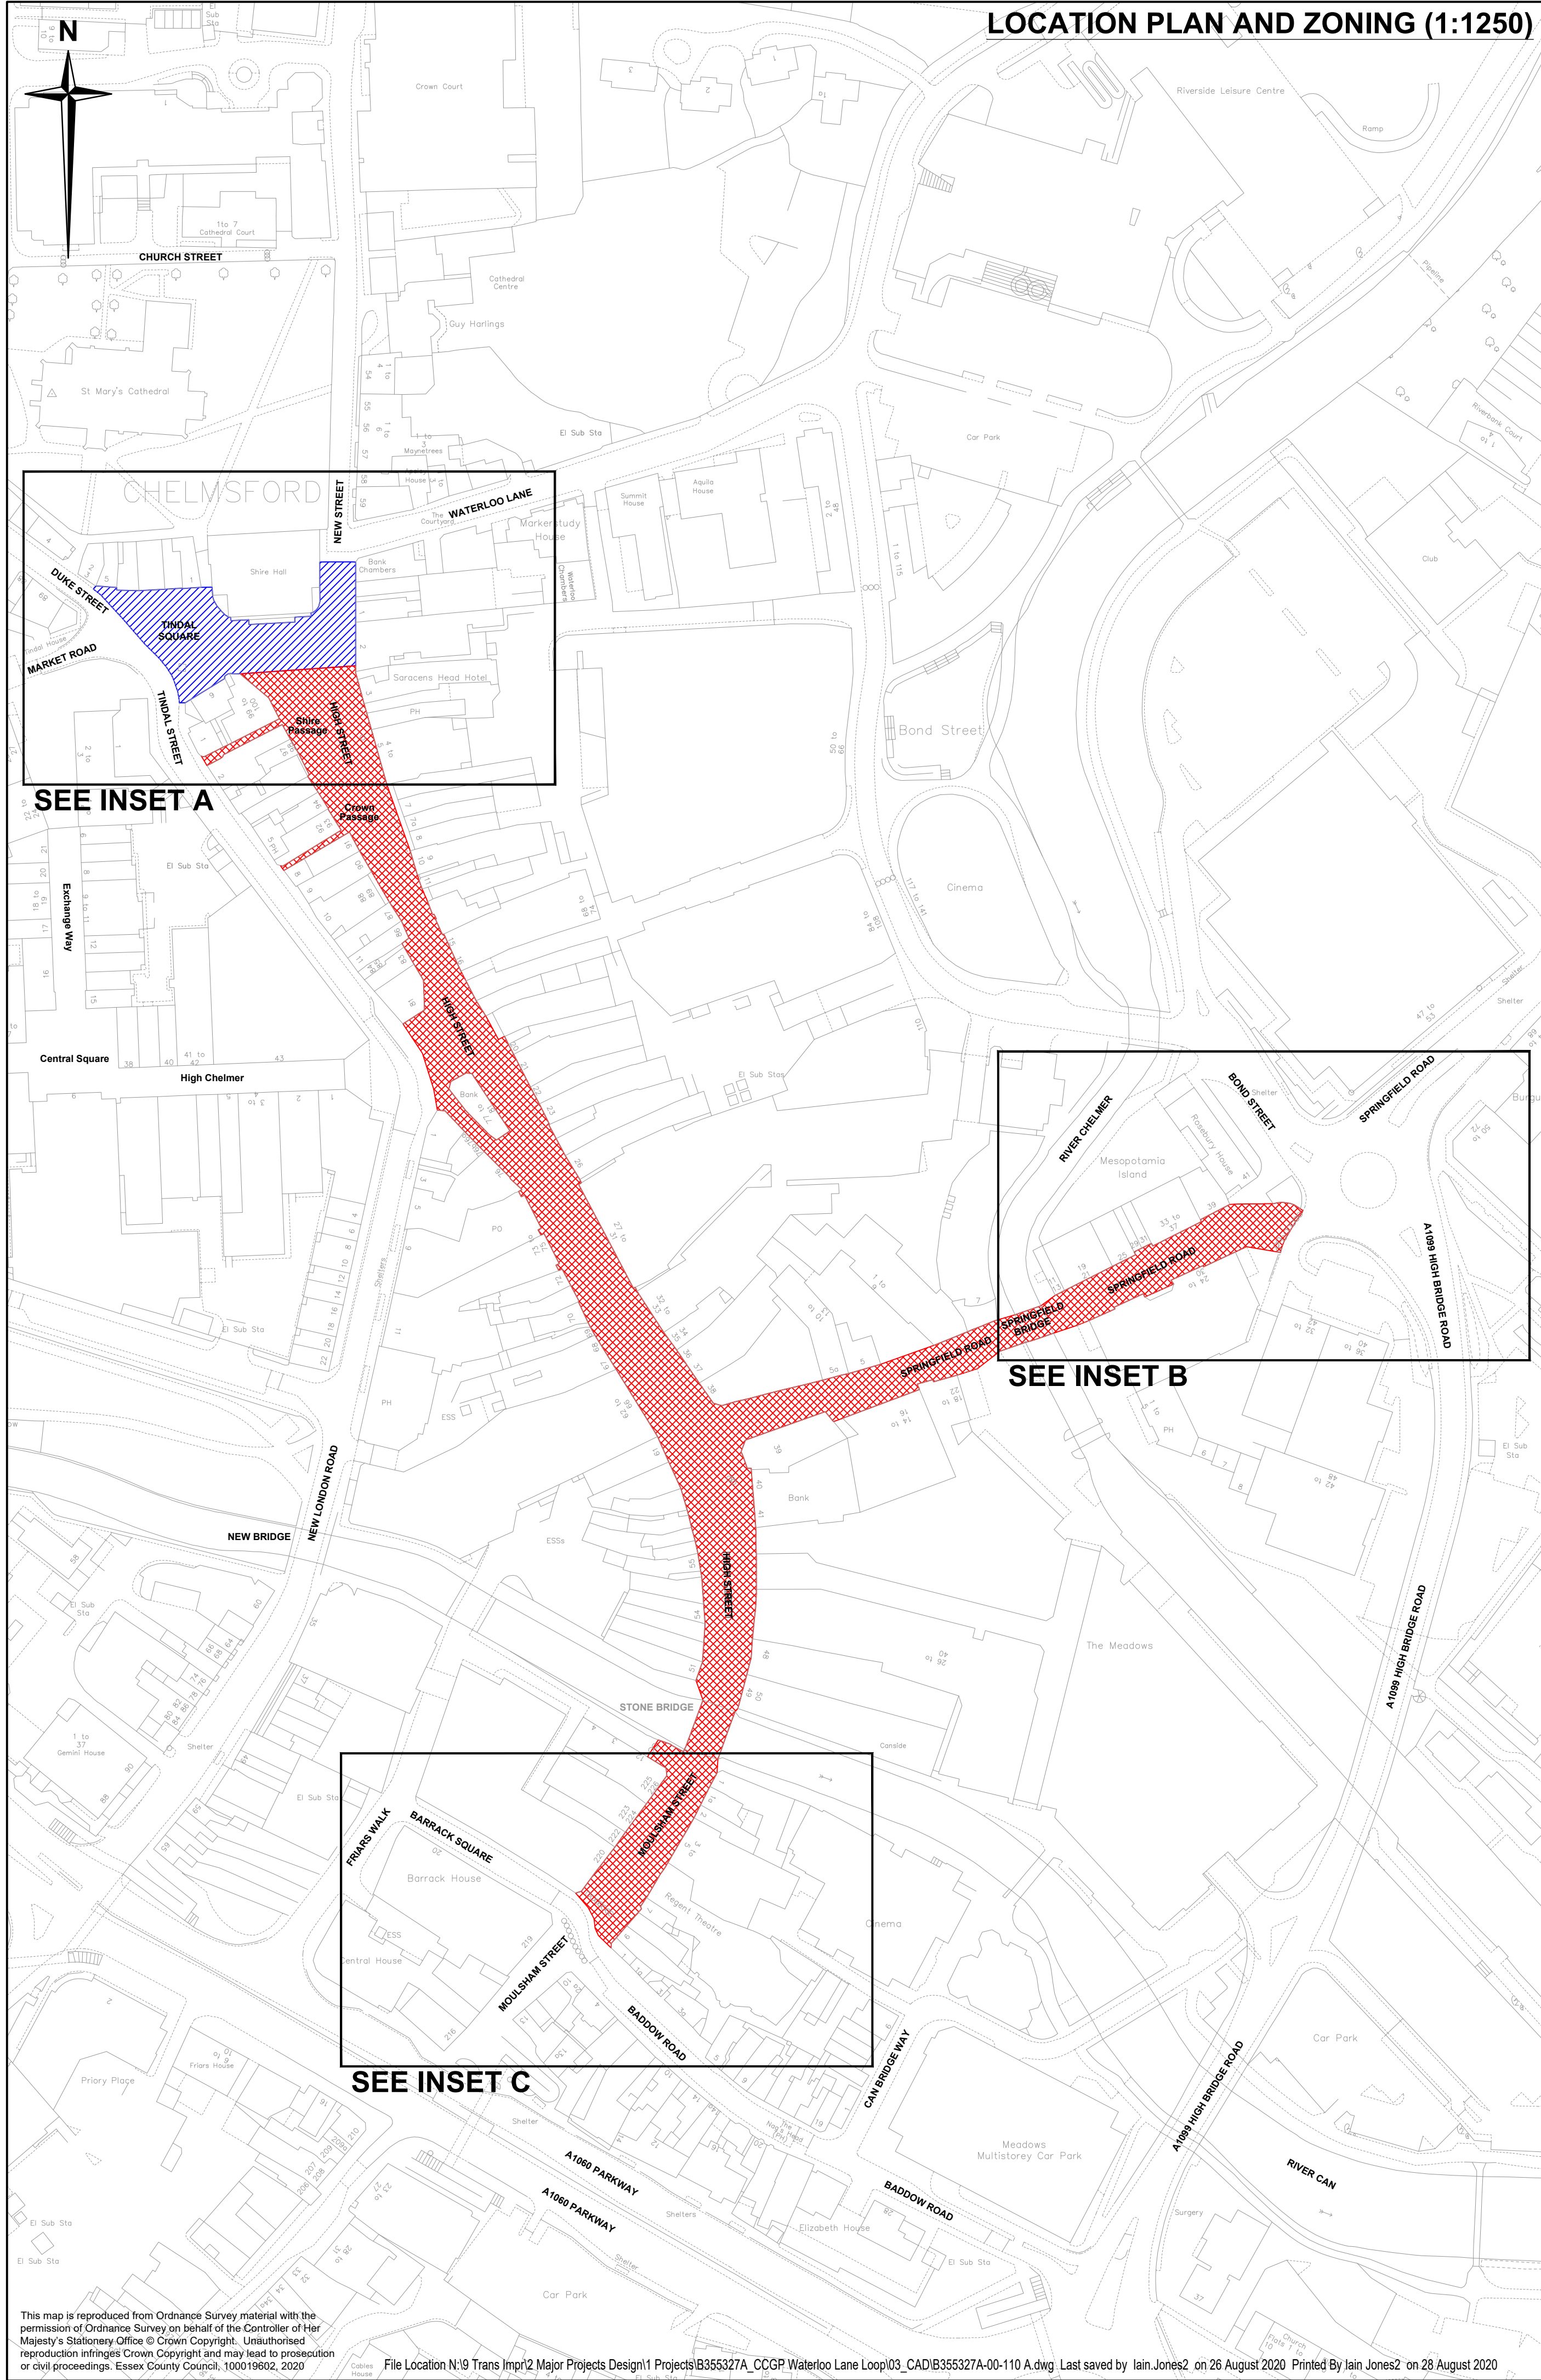

Notes

- Do not scale.
- Refer to drawing no. B355327A-00-109 for sign face details.
- Moulsham Street and High Street are one-way with direction of traffic northbound, exiting to New Street.
- Springfield Road is two-way between Bond Street/High Bridge Road to Springfield Bridge.
- Springfield Bridge is closed to all motorised traffic.
- Springfield Road is two-way between Springfield Bridge and High Street.
- Baddow Road is one-way with direction of traffic westbound.
- Traffic signs on High Street to be visible to northbound traffic on High Street.
- Traffic signs on Springfield Road to be visible to traffic from roundabout/circulatory carriageway.
- Traffic signs on Moulsham Street to be visible to traffic on Baddow Road.

Key

- Pedestrian and Cycle Zone
- Pedestrian Zone - No Vehicles - Except permit holders at any time and for loading by goods vehicles under 7.5t, 6pm - 9am.
- Proposed traffic sign

Rev	Date	Description of revision	Drawn	Checked	Reviewed	Approved
A	08/20	Reduction of signs at Baddow Road	MPA	IHJ	TS	TS

DRAWING STATUS

FOR INFORMATION

Essex Highways

Essex Highways, Seax House, Victoria Road South, Chelmsford, CM1 1QH.
Tel: 0345 6037631 © Essex County Council

SCHEME TITLE

CHELMSFORD CITY GROWTH PACKAGE TINDAL SQUARE

DRAWING TITLE

HIGH STREET ZONE SIGNS DEPARTMENT FOR TRANSPORT AUTHORISATION APPLICATION

DESIGNED	DRAWN	CHECKED	REVIEWED	APPROVED
DATE	DATE	DATE	DATE	DATE
IHJ	IHJ	MPA	MPA	TS
FEB 20	FEB 20	FEB 20	FEB 20	FEB 20

DRAWING UNITS U.N.O.

N/A

SCALE AT A1 (841X594mm)

As shown

DRAWING No.

B355327A-00-110

REV.

A

RINGWAY JACOBS
Integrated expertise

Essex County Council


Notes

1. Do not scale.
2. Department for Transport authorisation required for non-prescribed sign SA-01.



Scheme Ref.			
Sign Ref.	SA1	x-height	37.5
Letter colour	BLACK	SIGN FACE	
Background	YELLOW	Width	600mm
Border	BLACK	Height	1765mm
Material	Class RA2 (12899-1:2007)		
		Area	1.06m ²

SIGN ASSEMBLY SA-01

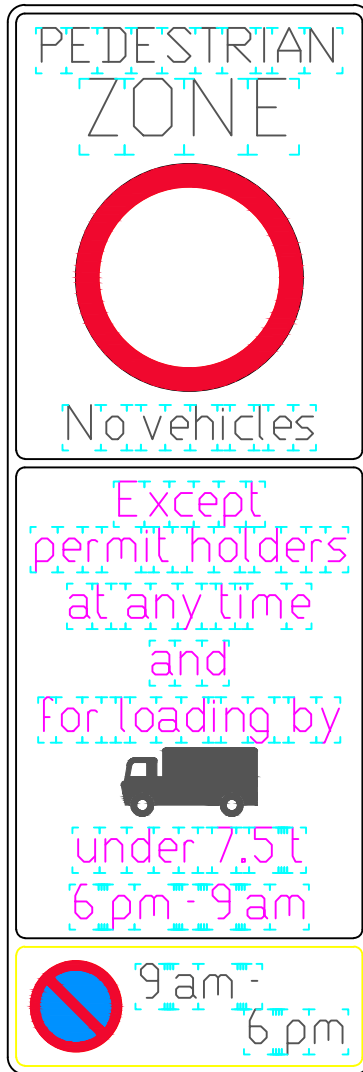

Scheme Ref. Tindal Square			
Sign Ref.	SA-02 (diag 618.3B)	x-height	37.5
Letter colour	BLACK	SIGN FACE	
Background	WHITE	Width	580mm
Border	BLACK	Height	750mm
Material	Class RA2 (12899-1:2007)		
		Area	0.44m ²

SIGN ASSEMBLY SA-02

File Location N:\9 Trans Imp\2 Major Projects Design\1 Projects\B355327A_CCGP Waterloo Lane Loop\03_CAD\B355327A-00-109 B.dwg Last saved by: Kerrie Hodges on 5 October 2020 Printed By: Kerrie Hodges on 6 October 2020

 Essex Highways, Seax House, Victoria Road South, Chelmsford, CM1 1QH. Tel: 0345 6037631 © Essex County Council © Crown copyright. All rights reserved. Essex County Council 100019602 2019		DRAWING TITLE CHELMSFORD CITY GROWTH PACKAGE TINDAL SQUARE HIGH STREET ZONE SIGNS						DRAWING STATUS FOR INFORMATION <table><tr><th>Rev.</th><th>Date</th><th>Description of revision</th><th>Drawn</th><th>Checked</th><th>Review'd</th><th>Approv'd</th></tr><tr><td></td><td></td><td></td><td></td><td></td><td></td><td></td></tr><tr><td>B</td><td>OCT 20</td><td>SA1: spacing changes, lorry symbol added & skeleton version provided</td><td>KJH</td><td>MPA</td><td>MPA</td><td>TS</td></tr><tr><td>A</td><td>AUG 20</td><td>Change to Lower Panel wording</td><td>MPA</td><td>IHJ</td><td>TS</td><td>TS</td></tr></table> DRAWING UNITS U.N.O. DIMENSIONS IN MILLIMETRES SCALE AT A4 (210x297mm) N.T.S. DRAWING No. B355327A-00-109 REV. B						Rev.	Date	Description of revision	Drawn	Checked	Review'd	Approv'd								B	OCT 20	SA1: spacing changes, lorry symbol added & skeleton version provided	KJH	MPA	MPA	TS	A	AUG 20	Change to Lower Panel wording	MPA	IHJ	TS	TS
Rev.	Date	Description of revision	Drawn	Checked	Review'd	Approv'd																																			
B	OCT 20	SA1: spacing changes, lorry symbol added & skeleton version provided	KJH	MPA	MPA	TS																																			
A	AUG 20	Change to Lower Panel wording	MPA	IHJ	TS	TS																																			
 		DESIGNED	DRAWN	CHECKED	REVIEWED	APPROVED																																			
		MPA	JLE	MPA	MPA	TS																																			
		DATE	DATE	DATE	DATE	DATE																																			
		DEC 19	DEC 19	FEB 20	FEB 20	FEB 20																																			