



Department
for Transport

Road Traffic Regulation Act 1984 Sections 64 and 65

Authorisation of traffic signs and special directions

Accessible transcript

Secretary of State for Transport's traffic authorisation of traffic signs for the purpose of giving directions to traffic on roads for which Newcastle City Council is the traffic authority.

The following pages contain a copy of the text from the Secretary of State for Transport's traffic authorisation regarding the above traffic signs.

A scanned copy of the signed authorisation and supporting documents from the application are appended to this letter. The supporting material is submitted to the Department for Transport by a third party. You should refer to the party involved for accessible copies of the supporting material.



**ROAD TRAFFIC REGULATION ACT 1984 – SECTIONS 64 AND 65
AUTHORISATION OF TRAFFIC SIGNS AND SPECIAL DIRECTIONS**

The Secretary of State for Transport, in exercise of his powers under Sections 64 and 65 of the Road Traffic Regulation Act 1984, and all other powers enabling him in that behalf, for the purpose of giving directions to traffic on roads for which Newcastle City Council is the traffic authority, hereby:-

1. authorises the erection of a traffic sign (hereinafter referred to as “the authorised sign A”) at or within 5 metres of the site shown schematically on the attached plan numbered GT50/106/0021-1 conforming as to size, colour and character with the sign referenced Ref4a shown on the attached drawing numbered GT50/106/0021-2; and
2. authorises the erection of a traffic sign (hereinafter referred to as “the authorised sign B”) at or within 5 metres of the site shown schematically on the attached plan numbered GT50/106/0021-1 conforming as to size, colour and character with the sign referenced Ref6a shown on the attached drawing numbered GT50/106/0021-2; and
3. authorises the erection of a traffic sign (hereinafter referred to as “the authorised sign C”) at or within 5 metres of the site shown schematically on the attached plan numbered GT50/106/0021-1 conforming as to size, colour and character with the sign referenced Ref7a shown on the attached drawing numbered GT50/106/0021-2; and
4. directs, without prejudice to any statutory provisions to the like effect, that it is a condition of this authorisation that the erection of the authorised signs A, B and C at the said sites shall continue to have effect only until such day as may be appointed by one month's notice given by the Secretary of State in writing to the traffic authority for the removal or alteration of the authorised signs A, B and C and on that day the said authorisation shall, without prejudice to the giving of any further authorisation or direction, cease to have effect.



The provisions of Schedule 12, Parts 1 to 29 of the Traffic Signs Regulations 2016 (Part 1 of S.I. 2016/362, “the 2016 Regulations”) shall apply to the authorised signs A, B and C in the same manner as they apply to the sign shown in Schedule 12, Part 2, Item 3 to those Regulations.

The provisions of Regulations 5, 7, 8 and 11 of the 2016 Regulations shall apply to the authorised signs A, B and C in the same manner as they apply to the sign shown in Schedule 12, Part 20, Item 44 to those Regulations.

Dated *23 February 2021*

Signed by authority of the Secretary of State

.....

A Delegated Official of the Department for Transport



Department
for Transport

**SCANNED
AUTHORISATION
AND SUPPORTING
DOCUMENTS
FOLLOW**



**ROAD TRAFFIC REGULATION ACT 1984 – SECTIONS 64 AND 65
AUTHORISATION OF TRAFFIC SIGNS AND SPECIAL DIRECTIONS**

The Secretary of State for Transport, in exercise of his powers under Sections 64 and 65 of the Road Traffic Regulation Act 1984, and all other powers enabling him in that behalf, for the purpose of giving directions to traffic on roads for which Newcastle City Council is the traffic authority, hereby:-

1. authorises the erection of a traffic sign (hereinafter referred to as “the authorised sign A”) at or within 5 metres of the site shown schematically on the attached plan numbered GT50/106/0021-1 conforming as to size, colour and character with the sign referenced Ref4a shown on the attached drawing numbered GT50/106/0021-2; and
2. authorises the erection of a traffic sign (hereinafter referred to as “the authorised sign B”) at or within 5 metres of the site shown schematically on the attached plan numbered GT50/106/0021-1 conforming as to size, colour and character with the sign referenced Ref6a shown on the attached drawing numbered GT50/106/0021-2; and
3. authorises the erection of a traffic sign (hereinafter referred to as “the authorised sign C”) at or within 5 metres of the site shown schematically on the attached plan numbered GT50/106/0021-1 conforming as to size, colour and character with the sign referenced Ref7a shown on the attached drawing numbered GT50/106/0021-2; and
4. directs, without prejudice to any statutory provisions to the like effect, that it is a condition of this authorisation that the erection of the authorised signs A, B and C at the said sites shall continue to have effect only until such day as may be appointed by one month's notice given by the Secretary of State in writing to the traffic authority for the removal or alteration of the authorised signs A, B and C and on that day the said authorisation shall, without prejudice to the giving of any further authorisation or direction, cease to have effect.





The provisions of Schedule 12, Parts 1 to 29 of the Traffic Signs Regulations 2016 (Part 1 of S.I. 2016/362, “the 2016 Regulations”) shall apply to the authorised signs A, B and C in the same manner as they apply to the sign shown in Schedule 12, Part 2, Item 3 to those Regulations.


The provisions of Regulations 5, 7, 8 and 11 of the 2016 Regulations shall apply to the authorised signs A, B and C in the same manner as they apply to the sign shown in Schedule 12, Part 20, Item 44 to those Regulations.

Dated *23 February 2021*


Signed by authority of the Secretary of State

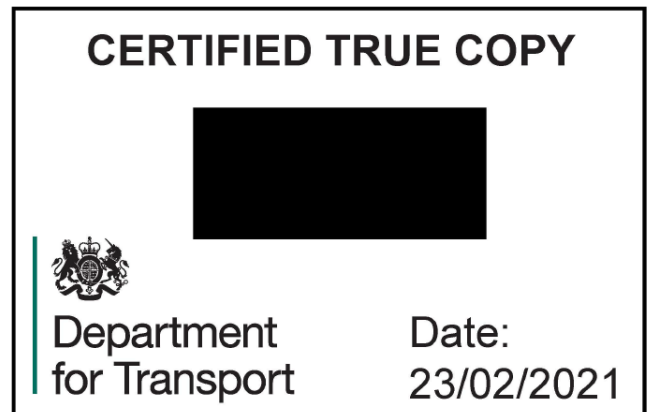 

.....
A Delegated Official of the Department for Transport

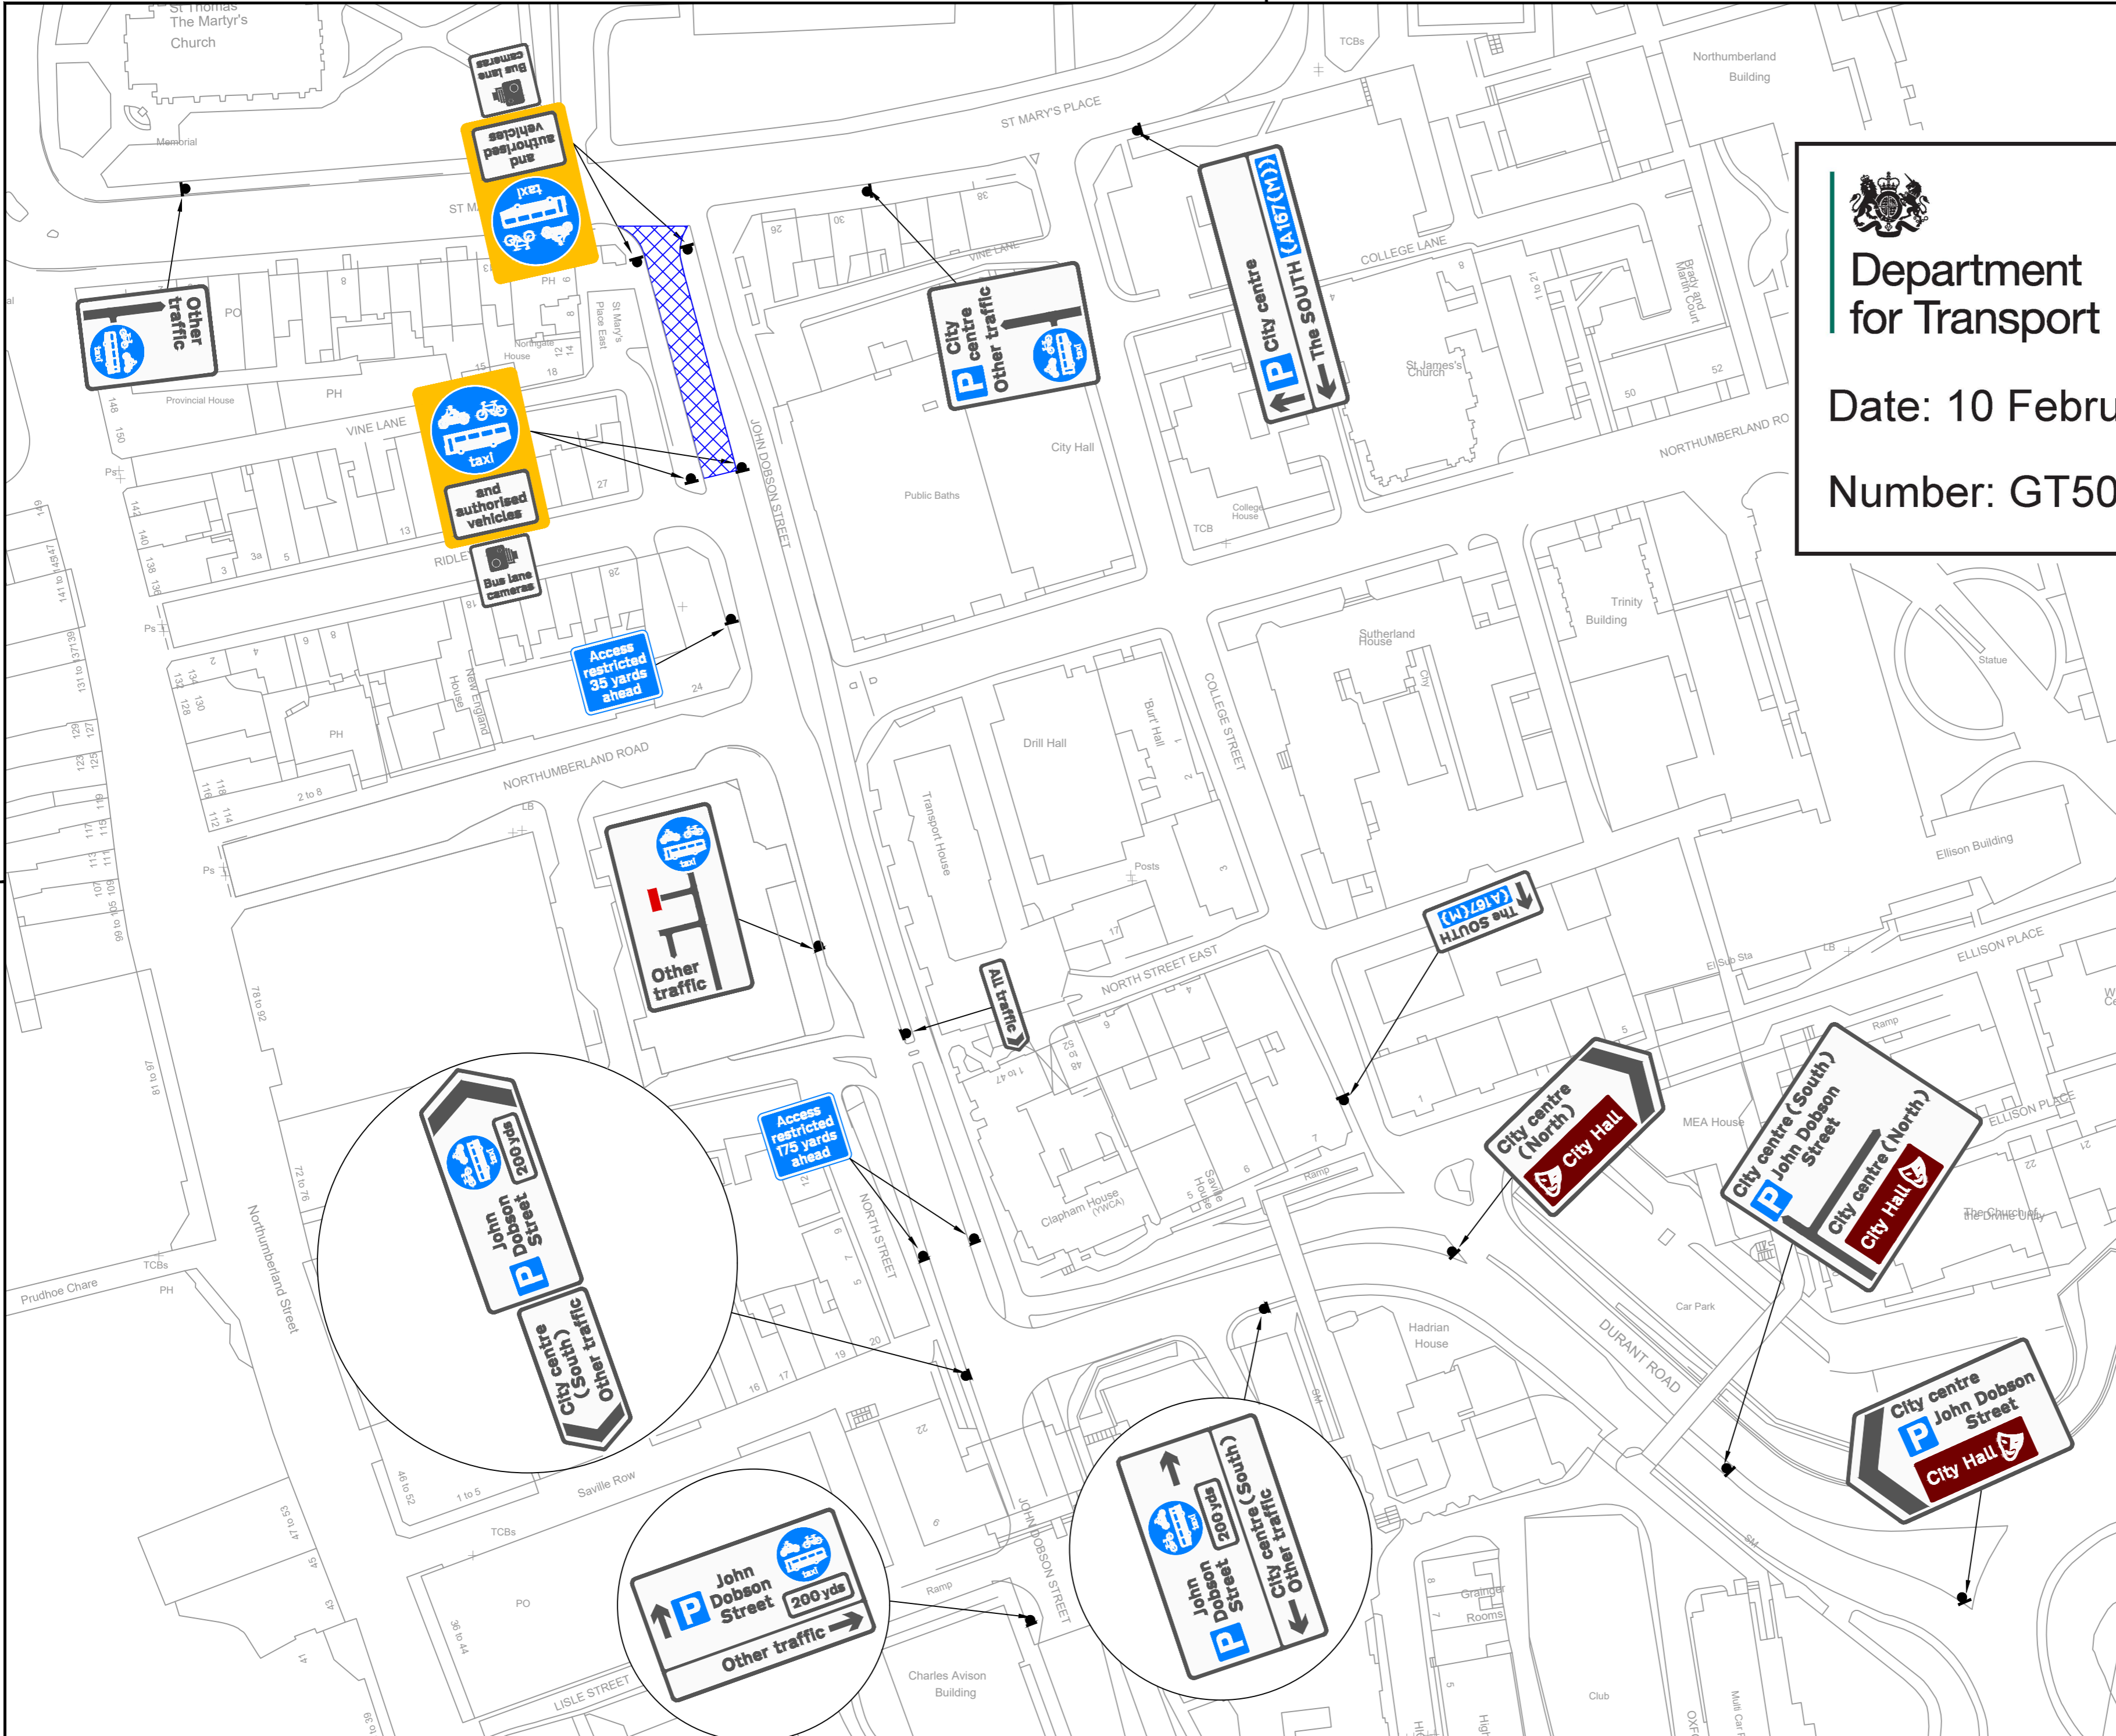

Notes

 Location of Bus Gate



Department for Transport

Date: 10 February 2021

Number: GT50/106/0021-1

Rev.	Description	Date	By
A	Changes following external review	Jan21	ML

© Crown Copyright and database right [2014]. Ordnance Survey [100019569].



Newcastle City Council

Transport Place
 Civic Centre
 Barras Bridge
 Newcastle upon Tyne
 NE1 8QH
 Phone 0191 2787878
 Fax 0191 2114998

GRAHAM GRANT
 ASSISTANT DIRECTOR TRANSPORT

Project
JOHN DOBSON STREET IMPROVEMENTS

Drawing Title
PROPOSED SIGNS LOCATIONS

Status
INFORMATION

Scale NTS	Date	JAN 21
	Drawn	SG
	Prepared	SG
	Checked	ML
	Original Size	A2

Drawing No. TM.J44.N004	Revision A
-----------------------------------	----------------------


TRUE SCALE 1:1

BS EN 12899-1:2007 classes:
WL5, TDB5, PL3, PAF1

Colours:

black on white

Date printed: 09-02-21

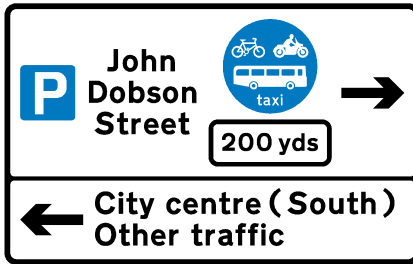

Scale 1:36
Dimensions (mm):
Width: 1980, Height: 1247
x-Heights: 75, 60
Area: 2.47 m²

Material class:
Structure Details:
2 no. Steel rectangular section S275:
80mm square 4mm thick
Support length: 4047 mm


Sign ref: Ref4a



Scale 1:37
Dimensions (mm):
Width: 2060, Height: 853
x-Heights: 75, 60
Area: 1.76 m²

Material class:
Structure Details:
2 no. Steel rectangular section S275:
60mm square 5mm thick

Sign ref: Ref6a

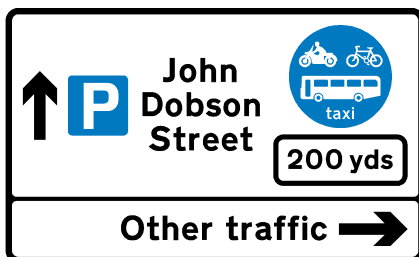

Scale 1:33
Dimensions (mm):
Width: 1830, Height: 1115
x-Heights: 75, 60
Area: 2.04 m²

Material class:
Structure Details:
2 no. Steel rectangular section S275:
80mm by 40mm 5mm thick
Support length: 3915 mm

Sign ref: Ref7a



SignPlot v3.65

Drg. no.

Newcastle City Council
Technical Consultancy
Place Directorate
Civic Centre
Newcastle Upon Tyne NE1 8PD