



Department
for Transport

Road Traffic Regulation Act 1984 Sections 64 and 65

Authorisation of traffic signs and special directions

Accessible transcript

Secretary of State for Transport's traffic authorisation of signs/markings for the purpose of informing road users of a contra-flow bus lane permitting use by cycles, motorcycles and taxis on Ablewell Street, Walsall for which Walsall Metropolitan Borough Council is the traffic authority.

The following pages contain a copy of the text from the Secretary of State for Transport's traffic authorisation regarding the above sign/marking.

A scanned copy of the signed authorisation and supporting signs/markings from the application are appended to this letter. The supporting material is submitted to the Department for Transport by a third party. You should refer to the party involved for accessible copies of the supporting material.



**ROAD TRAFFIC REGULATION ACT 1984 – SECTIONS 64 AND 65
AUTHORISATION OF TRAFFIC SIGNS AND SPECIAL DIRECTIONS**

The Secretary of State for Transport, in exercise of his powers under Sections 64 and 65 of the Road Traffic Regulation Act 1984, and of all other powers enabling him in that behalf, for the purpose of informing road users of a contra-flow bus lane permitting use by cycles, motorcycles and taxis on Ablewell Street, Walsall for which Walsall Metropolitan Borough Council is the traffic authority, hereby:-

1. authorises the erection at or within 5 metres of the sites marked schematically on the attached plan numbered GT50/180/0010-1 of a traffic sign (hereinafter referred to as “the authorised sign”) conforming as to size, colour and character with that shown on the attached drawing numbered GT50/180/0010-2; and
2. directs that it is a condition of this authorisation that the authorised sign shall only be erected to indicate the effect of a corresponding Traffic Regulation Order; and
3. directs without prejudice to any statutory provision to the like effect, that it is a condition of this authorisation that the erection of the authorised sign at the said sites shall continue to have effect only until such day as may be appointed by one month’s notice given by the Secretary of State in writing to the traffic authority for the removal or alteration of the authorised sign and on that day the said authorisation shall, without prejudice to the giving of any further authorisation or direction, cease to have effect.

The provisions of Regulations 5, 7 and 8 of the Traffic Signs Regulations 2016 (Part 1 of S.I. 2016/362) shall apply to the authorised sign in the same manner as they apply to the sign shown in diagram 960 in Schedule 9, Part 4, Item 8 of those Regulations.

Dated *10 June 2021*

Signed by authority of the Secretary of State

.....

A Delegated Official of the Department for Transport



Department
for Transport

**SCANNED
AUTHORISATION AND
MAPS / DRAWINGS
FOLLOW**



**ROAD TRAFFIC REGULATION ACT 1984 – SECTIONS 64 AND 65
AUTHORISATION OF TRAFFIC SIGNS AND SPECIAL DIRECTIONS**


The Secretary of State for Transport, in exercise of his powers under Sections 64 and 65 of the Road Traffic Regulation Act 1984, and of all other powers enabling him in that behalf, for the purpose of informing road users of a contra-flow bus lane permitting use by cycles, motorcycles and taxis on Ablewell Street, Walsall for which Walsall Metropolitan Borough Council is the traffic authority, hereby:-

1. authorises the erection at or within 5 metres of the sites marked schematically on the attached plan numbered GT50/180/0010-1 of a traffic sign (hereinafter referred to as “the authorised sign”) conforming as to size, colour and character with that shown on the attached drawing numbered GT50/180/0010-2; and
2. directs that it is a condition of this authorisation that the authorised sign shall only be erected to indicate the effect of a corresponding Traffic Regulation Order; and
3. directs without prejudice to any statutory provision to the like effect, that it is a condition of this authorisation that the erection of the authorised sign at the said sites shall continue to have effect only until such day as may be appointed by one month’s notice given by the Secretary of State in writing to the traffic authority for the removal or alteration of the authorised sign and on that day the said authorisation shall, without prejudice to the giving of any further authorisation or direction, cease to have effect.


The provisions of Regulations 5, 7 and 8 of the Traffic Signs Regulations 2016 (Part 1 of S.I. 2016/362) shall apply to the authorised sign in the same manner as they apply to the sign shown in diagram 960 in Schedule 9, Part 4, Item 8 of those Regulations.


Dated *10 June 2021*

Signed by authority of the Secretary of State

 

.....
A Delegated Official of the Department for Transport

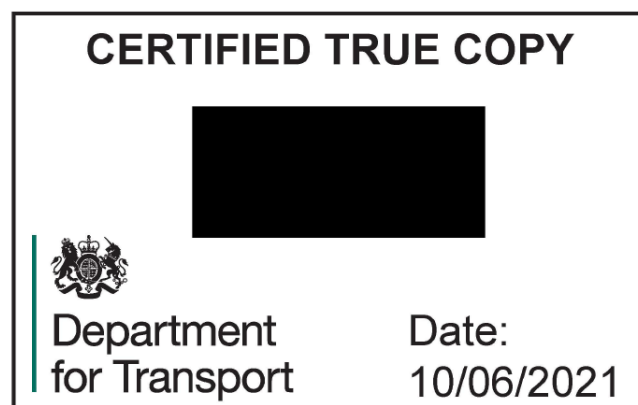

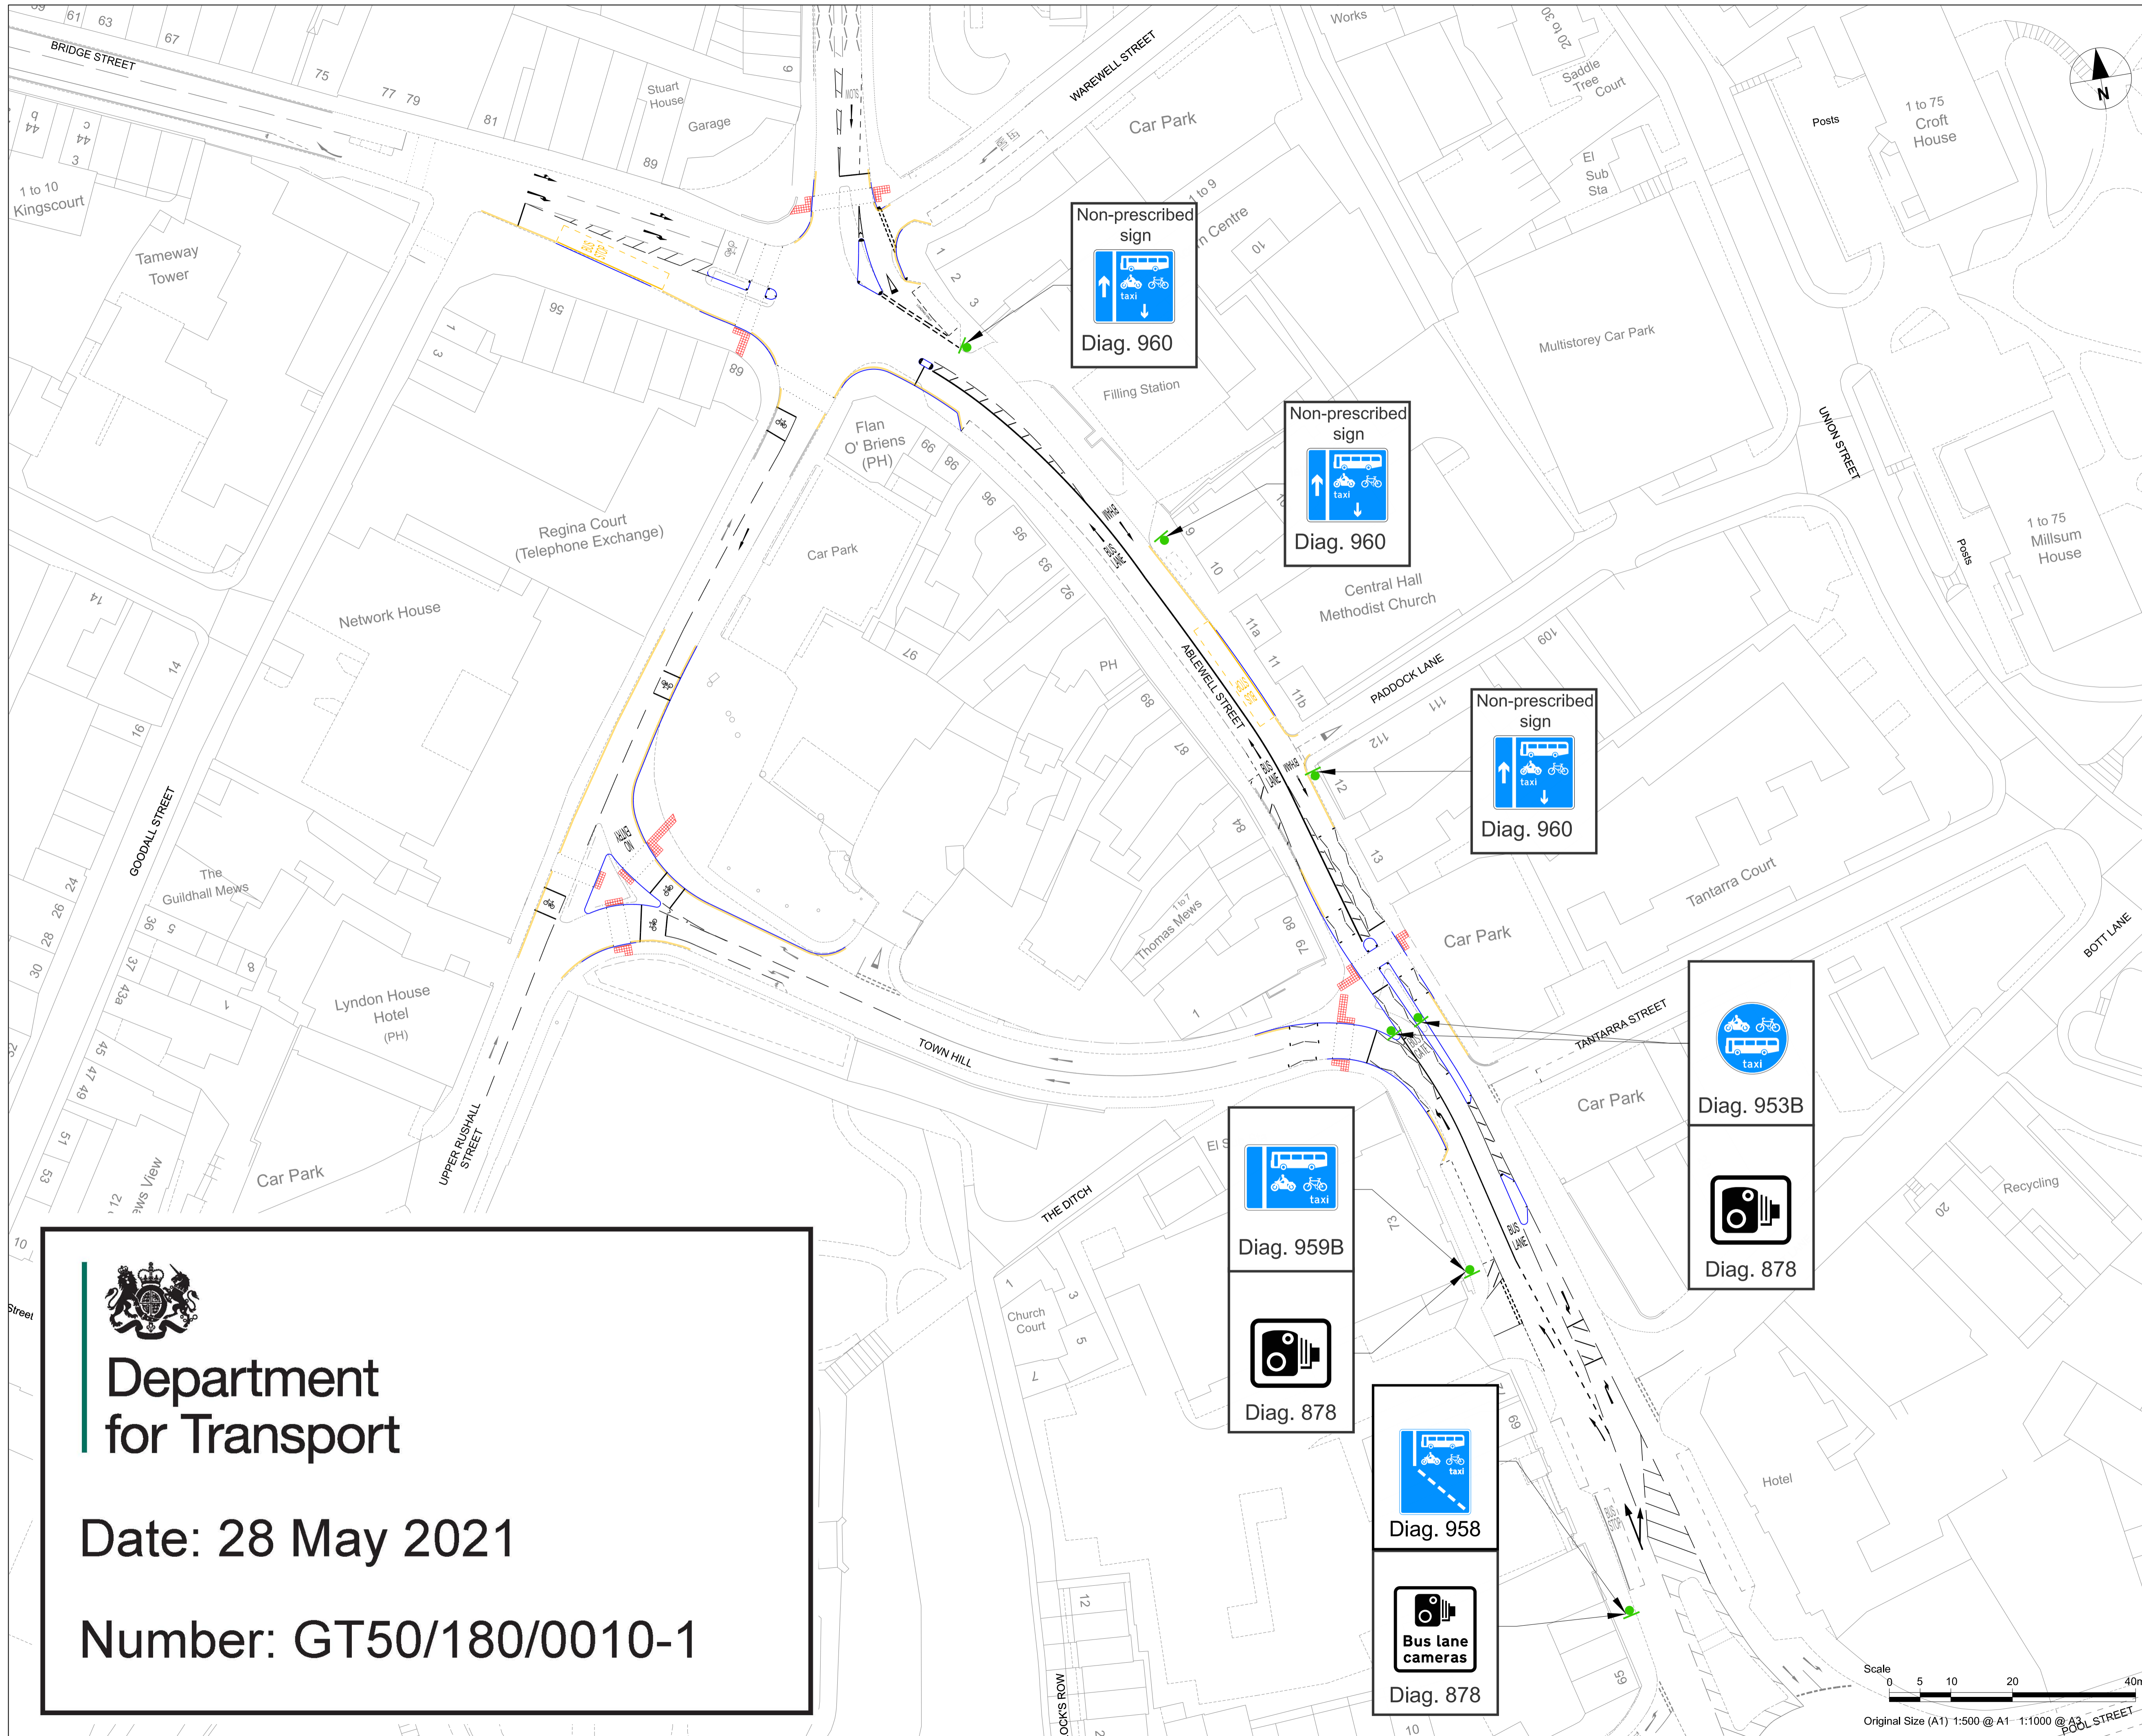



**Department
for Transport**

Date: 28 May 2021

Number: GT50/180/0010-1

PROJECT

**A34 WALSALL TO
BIRMINGHAM
SPRINT BRT**

CLIENT



CONSULTANT

AECOM
 The Colmore Building
 Colmore Circus Queensway
 Birmingham
 T:01212621900
 www.aecom.com








REGISTRATION

Reproduced from the Ordnance Survey map with the permission of the controller of H.M. Stationery Office. © Crown copyright reserved. Licence no. 100031673.

NOTES

ALL DIMENSIONS IN METRES UNLESS OTHERWISE STATED.

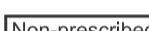KEY

-  PROPOSED KERBLINE
-  PROPOSED ROAD MARKINGS
-  EXISTING ROAD MARKINGS
-  PROPOSED SIGN
-  PROPOSED SIGN VAR.
-  PROPOSED SIGN FACE
-  CLOSEST TSRGD REF No.

ISSUE/REVISION

NO	DATE	DESCRIPTION
P01	24/05/21	First Issue
P02	26/05/21	Sign Update
I/R	DATE	DESCRIPTION

ISSUE PURPOSE / SUITABILITY

INITIAL STATUS OR WIP

PROJECT NUMBER

60599248


SHEET TITLE

CONTRA-FLOW BUS LANE
 ABLEWELL ST, WALSALL
 SIGN PLAN ARRANGEMENT


SHEET NUMBER

60599248-ACM-1250-0000-DR-ZZ-000001

This drawing has been prepared for the use of AECOM's client. It may not be used, modified, reproduced or relied upon by third parties, except as agreed by AECOM or as required by law. AECOM accepts no responsibility, and denies any liability, whatsoever, to any party that uses or relies on this drawing without AECOM's express written consent. Do not scale this document. All measurements must be obtained from the stated dimensions.

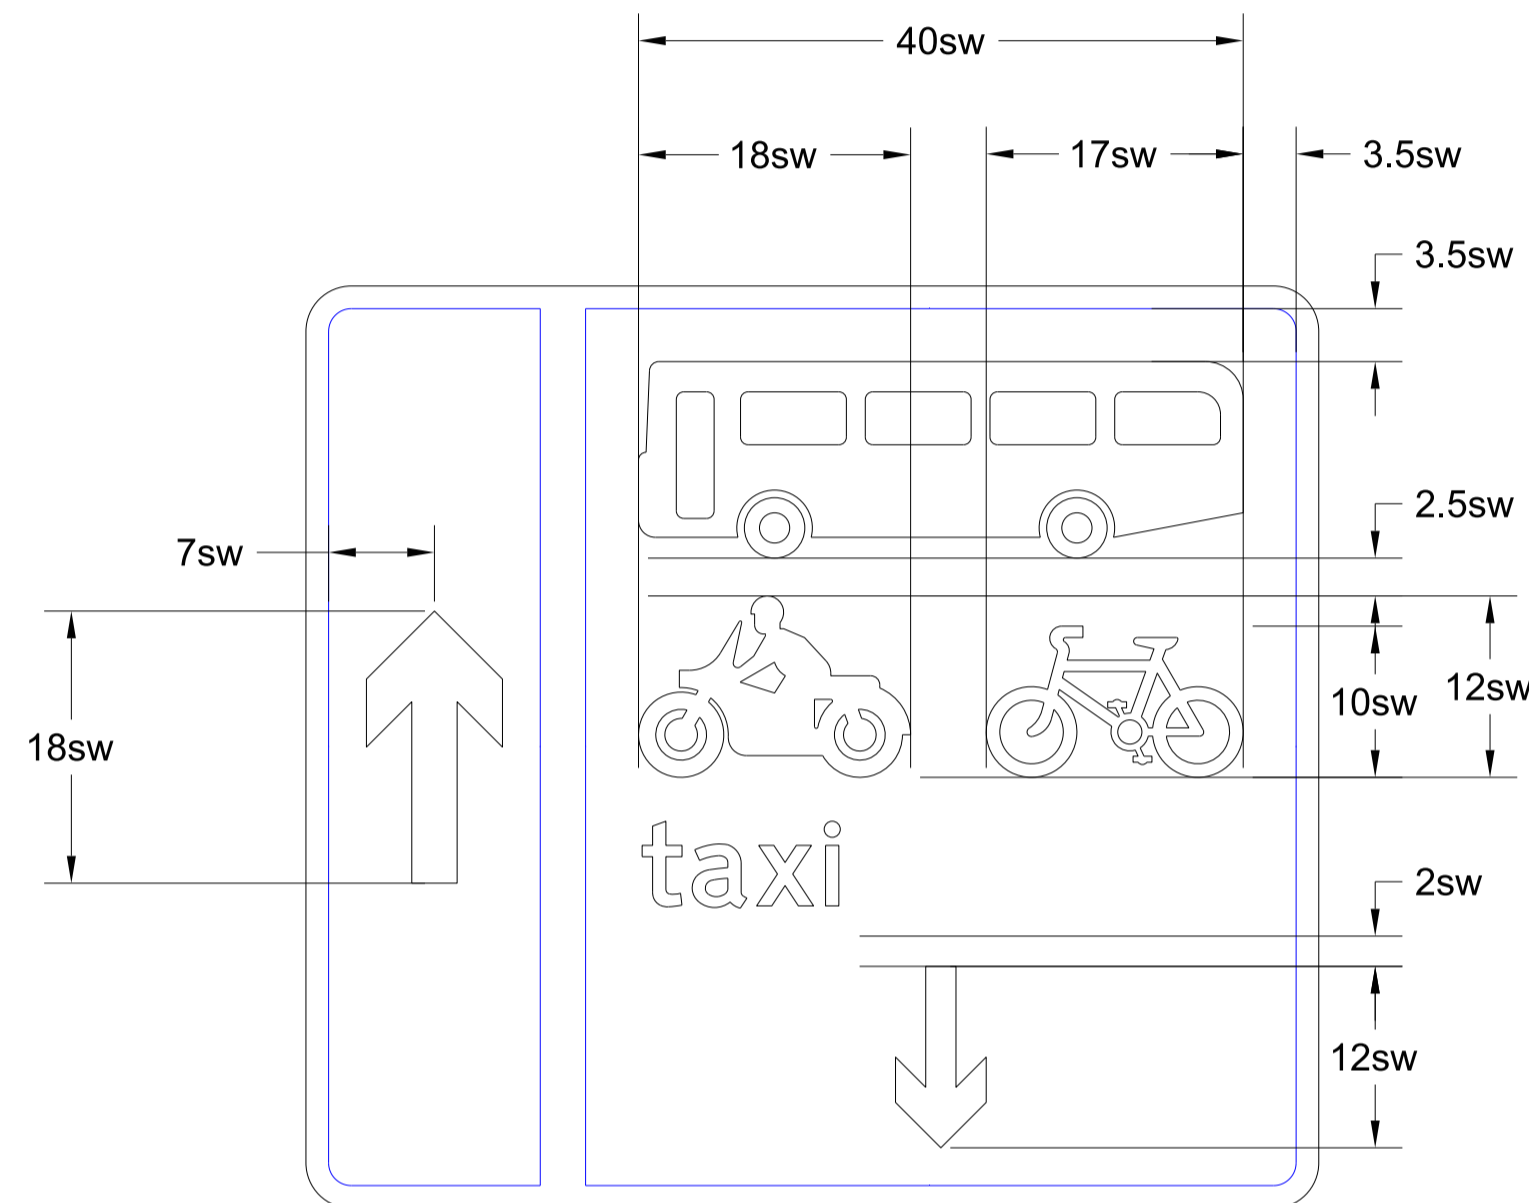

Scheme Ref.	A34 Sprint	
Sign Ref.	960 Variant	x-height 50.0
Letter colour	WHITE	SIGN FACE
Background	BLUE	Width 840mm
Border	WHITE	Height 765mm
Material	Class R3B-UK Microprismatic	Area 0.64m ²

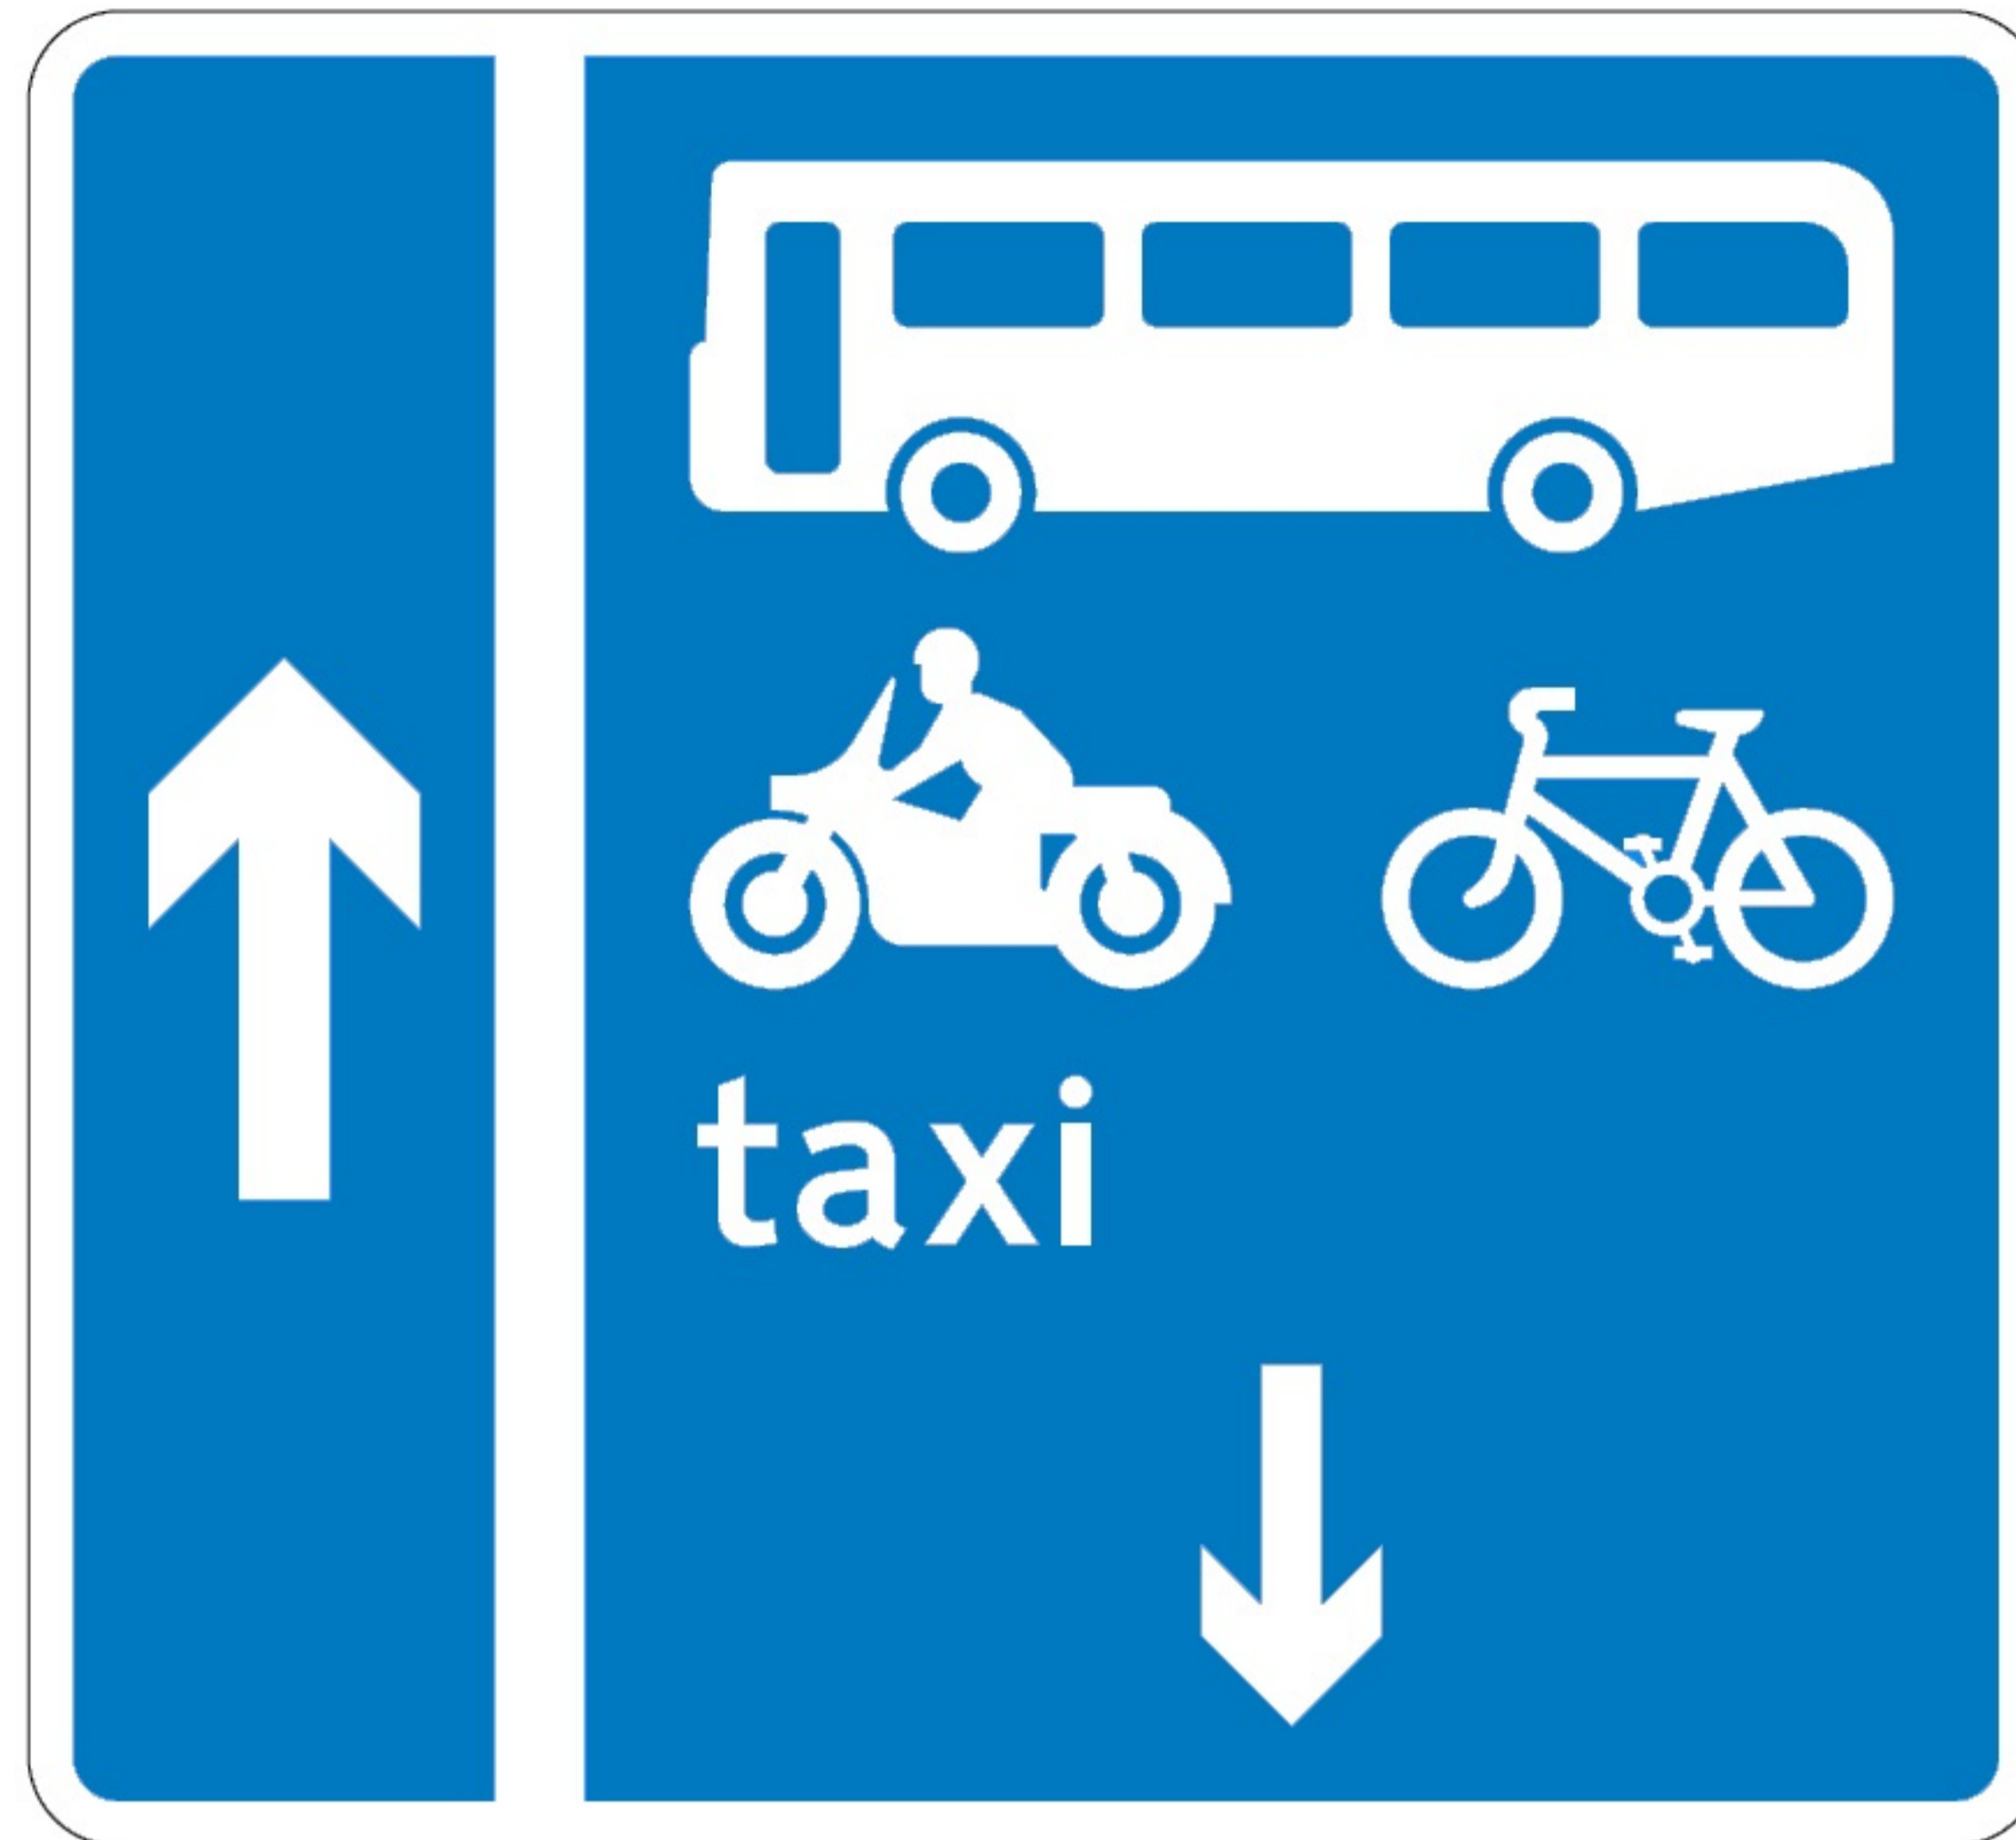



**Department
for Transport**

Date: 28 May 2021

Number: GT50/180/0010-2

ISSUE/REVISION

I/R	DATE	DESCRIPTION
P01	24/05/21	First Issue
P02	26/05/21	Sign Update

ISSUE PURPOSE / SUITABILITY
 SUITABLE FOR REVIEW & COMMENT

PROJECT NUMBER
 60599248

SHEET TITLE
 CONTRA-FLOW BUS LANE
 ABLEWELL ST, WALSALL
 NON-PRESCRIBED SIGNS
 SIGN DETAILS

SHEET NUMBER
 60599248-ACM-1250-0000-SD-TR-000001