



Department  
for Transport

## Road Traffic Regulation Act 1984 Sections 64 and 65

### Authorisation of traffic signs and special directions

#### Accessible transcript

Secretary of State for Transport's traffic authorisation of traffic signs for the purpose of informing drivers of charges at the Blackwall and Silvertown Tunnels, at appropriate sites on roads for which Transport for London is the traffic authority.

The following pages contain a copy of the text from the Secretary of State for Transport's traffic authorisation regarding the above traffic signs.

A scanned copy of the signed authorisation and supporting documents from the application are appended to this letter. The supporting material is submitted to the Department for Transport by a third party. You should refer to the party involved for accessible copies of the supporting material.



**ROAD TRAFFIC REGULATION ACT 1984 – SECTIONS 64 AND 65  
AUTHORISATION OF TRAFFIC SIGNS AND SPECIAL DIRECTIONS**

The Secretary of State for Transport, in exercise of his powers under Sections 64 and 65 of the Road Traffic Regulation Act 1984, and all other powers enabling him in that behalf, for the purpose of informing drivers of charges at the Blackwall and Silvertown Tunnels, at appropriate sites on roads for which Transport for London is the traffic authority, hereby:-

1. authorises the erection at appropriate sites on the said roads of a traffic sign (hereinafter referred to as “the authorised sign A”) conforming as to size, colour and character with that shown on the attached drawing numbered GT50/139/0182-1 save that (a) subject to the design rules set out in The Traffic Signs Manual Chapter 7, the x-height of any text element and the size of the symbol may be varied; (b) the legend “Blackwall &” may be omitted; (c) the legend “& Silvertown” may be omitted; (d) the legend “Tunnels” may be varied to “Tunnel”; and (e) the reference to the times of operation in the lower panel may be varied to a permitted expression of time periods, days and dates; and
2. authorises the erection at appropriate sites on the said roads of a traffic sign (hereinafter referred to as “the authorised sign B”) conforming as to size, colour and character with that shown on the attached drawing numbered GT50/139/0182-2 save that (a) subject to the design rules set out in The Traffic Signs Manual Chapter 7, the x-height of any text element and the size of the symbol may be varied; and (b) the legend “charges” may be varied to “charge”; and
3. authorises the erection at appropriate sites on the said roads of a traffic sign (hereinafter referred to as “the authorised sign C”) conforming as to size, colour and character with that shown on the attached drawing numbered GT50/139/0182-3 save that (a) subject to the design rules set out in The Traffic Signs Manual Chapter 7, the x-height of any text element and the size of the symbol may be varied; (b) the legend “Blackwall &” may be omitted; (c) the legend “& Silvertown” may be omitted; (d) the legend “Tunnels” may be varied to “Tunnel”; (e) the reference to the times of operation in the middle panel may be varied to a permitted expression of time periods, days and



dates; and (f) the expression of distance in the bottom panel may be varied as appropriate or omitted; and

4. authorises the erection at appropriate sites on the said roads of a traffic sign (hereinafter referred to as “the authorised sign D”) conforming as to size, colour and character with that shown on the attached drawing numbered GT50/139/0182-4; save that (a) subject to the design rules set out in The Traffic Signs Manual Chapter 7, the x-height of any text element and the size of the symbol may be varied; (b) subject to the design rules set out in The Traffic Signs Manual Chapter 7, the direction in which the arrow points may be varied; (c) subject to the design rules set out in The Traffic Signs Manual Chapter 7, the position of the arrow may be varied; and (d) subject to the design rules set out in The Traffic Signs Manual Chapter 7, the legend may be arranged over two or three lines; and
5. authorises the erection at appropriate sites on the said roads of a traffic sign (hereinafter referred to as “the authorised sign E”) conforming as to size, colour and character with that shown on the attached drawing numbered GT50/139/0182-5 save that (a) the x-height may be varied; (b) the legend “Blackwall &” may be omitted; (c) the legend “& Silvertown” may be omitted; (d) the legend “Tunnels” may be varied to “Tunnel”; and
6. authorises the erection at appropriate sites on the said roads of a traffic sign (hereinafter referred to as “the authorised sign F”) conforming as to size, colour and character with that shown on the attached drawing numbered GT50/139/0182-6; save that (a) the legend “Blackwall &” may be omitted; (b) the legend “& Silvertown” may be omitted; (c) the legend “Tunnels” may be varied to “Tunnel”; (d) the numerals indicating the charges may be varied as appropriate; (e) symbols and references to the types of vehicles may be varied as appropriate, added or omitted; (f) subject to the design rules set out in The Traffic Signs Manual Chapter 7, the x-height of any text element and the size of any symbol may be varied; and (g) the reference to the times of operation may be varied to a permitted expression of time periods, days and dates; and



7. directs, without prejudice to any statutory provisions to the like effect, that it is a condition of this authorisation that the erection of the authorised signs A-F at the said sites shall continue to have effect only until such day as may be appointed by one month's notice given by the Secretary of State in writing to the traffic authority for the removal or alteration of the authorised signs A-F and on that day the said authorisation shall, without prejudice to the giving of any further authorisation or direction, cease to have effect.

The provisions of Regulations 5, 6, 7, 8 and 11 of the Traffic Signs Regulations 2016 (Part 1 of S.I. 2016/362, "the 2016 Regulations") shall apply to the authorised sign A in the same manner as they apply to the sign shown in diagram 678 in Schedule 8, Part 4, Item 2 of those Regulations.

The provisions of Regulations 5, 7, 8 and 11 of the 2016 Regulations shall apply to the authorised sign B in the same manner as they apply to the sign shown in diagram 664 in Schedule 7, Part 2, Item 1 of those Regulations.

The provisions of Regulations 5, 6, 7, 8 and 11 of the 2016 Regulations shall apply to the authorised signs C, D, E and F in the same manner as they apply to the sign shown in diagram 818.6 in Schedule 8, Part 4, Item 3 of those Regulations.

Dated *27 April 2022*

Signed by authority of the Secretary of State

.....

A Delegated Official of the Department for Transport



Department  
for Transport

**SCANNED  
AUTHORISATION  
AND SUPPORTING  
DOCUMENTS  
FOLLOW**



**ROAD TRAFFIC REGULATION ACT 1984 – SECTIONS 64 AND 65  
AUTHORISATION OF TRAFFIC SIGNS AND SPECIAL DIRECTIONS**

The Secretary of State for Transport, in exercise of his powers under Sections 64 and 65 of the Road Traffic Regulation Act 1984, and all other powers enabling him in that behalf, for the purpose of informing drivers of charges at the Blackwall and Silvertown Tunnels, at appropriate sites on roads for which Transport for London is the traffic authority, hereby:-

1. authorises the erection at appropriate sites on the said roads of a traffic sign (hereinafter referred to as “the authorised sign A”) conforming as to size, colour and character with that shown on the attached drawing numbered GT50/139/0182-1 save that (a) subject to the design rules set out in The Traffic Signs Manual Chapter 7, the x-height of any text element and the size of the symbol may be varied; (b) the legend “Blackwall &” may be omitted; (c) the legend “& Silvertown” may be omitted; (d) the legend “Tunnels” may be varied to “Tunnel”; and (e) the reference to the times of operation in the lower panel may be varied to a permitted expression of time periods, days and dates; and
2. authorises the erection at appropriate sites on the said roads of a traffic sign (hereinafter referred to as “the authorised sign B”) conforming as to size, colour and character with that shown on the attached drawing numbered GT50/139/0182-2 save that (a) subject to the design rules set out in The Traffic Signs Manual Chapter 7, the x-height of any text element and the size of the symbol may be varied; and (b) the legend “charges” may be varied to “charge”; and
3. authorises the erection at appropriate sites on the said roads of a traffic sign (hereinafter referred to as “the authorised sign C”) conforming as to size, colour and character with that shown on the attached drawing numbered GT50/139/0182-3 save that (a) subject to the design rules set out in The Traffic Signs Manual Chapter 7, the x-height of any text element and the size of the symbol may be varied; (b) the legend “Blackwall &” may be omitted; (c) the legend “& Silvertown” may be omitted; (d) the legend “Tunnels” may be varied to “Tunnel”; (e) the reference to the times of operation in the middle panel may be varied to a permitted expression of time periods, days and



dates; and (f) the expression of distance in the bottom panel may be varied as appropriate or omitted; and

4. authorises the erection at appropriate sites on the said roads of a traffic sign (hereinafter referred to as “the authorised sign D”) conforming as to size, colour and character with that shown on the attached drawing numbered GT50/139/0182-4; save that (a) subject to the design rules set out in The Traffic Signs Manual Chapter 7, the x-height of any text element and the size of the symbol may be varied; (b) subject to the design rules set out in The Traffic Signs Manual Chapter 7, the direction in which the arrow points may be varied; (c) subject to the design rules set out in The Traffic Signs Manual Chapter 7, the position of the arrow may be varied; and (d) subject to the design rules set out in The Traffic Signs Manual Chapter 7, the legend may be arranged over two or three lines; and
5. authorises the erection at appropriate sites on the said roads of a traffic sign (hereinafter referred to as “the authorised sign E”) conforming as to size, colour and character with that shown on the attached drawing numbered GT50/139/0182-5 save that (a) the x-height may be varied; (b) the legend “Blackwall &” may be omitted; (c) the legend “& Silvertown” may be omitted; (d) the legend “Tunnels” may be varied to “Tunnel”; and
6. authorises the erection at appropriate sites on the said roads of a traffic sign (hereinafter referred to as “the authorised sign F”) conforming as to size, colour and character with that shown on the attached drawing numbered GT50/139/0182-6; save that (a) the legend “Blackwall &” may be omitted; (b) the legend “& Silvertown” may be omitted; (c) the legend “Tunnels” may be varied to “Tunnel”; (d) the numerals indicating the charges may be varied as appropriate; (e) symbols and references to the types of vehicles may be varied as appropriate, added or omitted; (f) subject to the design rules set out in The Traffic Signs Manual Chapter 7, the x-height of any text element and the size of any symbol may be varied; and (g) the reference to the times of operation may be varied to a permitted expression of time periods, days and dates; and



7. directs, without prejudice to any statutory provisions to the like effect, that it is a condition of this authorisation that the erection of the authorised signs A-F at the said sites shall continue to have effect only until such day as may be appointed by one month's notice given by the Secretary of State in writing to the traffic authority for the removal or alteration of the authorised signs A-F and on that day the said authorisation shall, without prejudice to the giving of any further authorisation or direction, cease to have effect.

The provisions of Regulations 5, 6, 7, 8 and 11 of the Traffic Signs Regulations 2016 (Part 1 of S.I. 2016/362, "the 2016 Regulations") shall apply to the authorised sign A in the same manner as they apply to the sign shown in diagram 678 in Schedule 8, Part 4, Item 2 of those Regulations.

The provisions of Regulations 5, 7, 8 and 11 of the 2016 Regulations shall apply to the authorised sign B in the same manner as they apply to the sign shown in diagram 664 in Schedule 7, Part 2, Item 1 of those Regulations.


The provisions of Regulations 5, 6, 7, 8 and 11 of the 2016 Regulations shall apply to the authorised signs C, D, E and F in the same manner as they apply to the sign shown in diagram 818.6 in Schedule 8, Part 4, Item 3 of those Regulations.

Dated *27 April 2022*

Signed by authority of the Secretary of State



**CERTIFIED TRUE COPY**

 


Department  
for Transport

Date:  
04/05/2022

.....  
A Delegated Official of the Department for Transport



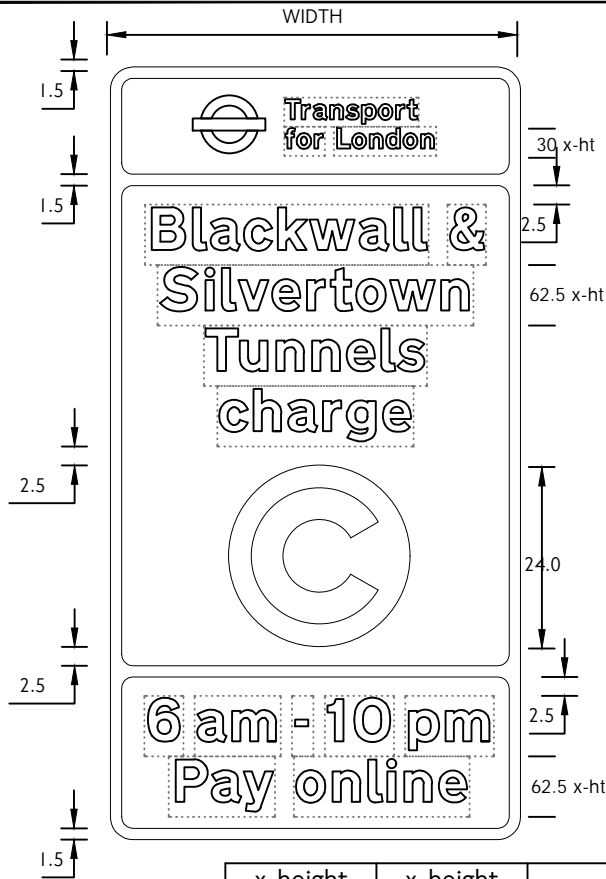

x-height (Branding)	x-height (main sign)	Width (mm)	Height (mm)	Area (m <sup>2</sup> )
30	62.5	845	1595	1.35
36	75	1015	1915	1.94
48	100	1355	2555	3.46
72	150	2030	3830	7.77
96	200	2710	5110	13.85
120	250	3390	6390	21.66
144	300	4065	7665	31.16

NOTES:

- The legend is from the Transport Heavy alphabet at the x-heights shown in the table.
- COLOURS:
  - Top Panel**
  - TfL logo (Roundel): Blue (Pantone 072)
  - Panel: White
  - Background: Blue
  - Border: White
  - Middle panel**
  - Background: White
  - Border: Black
  - Legend: Black
  - 'CONGESTION CHARGE' symbol: Red
  - Bottom Panel**
  - Background: White
  - Border: Black
  - Legend: Black
- DIMENSIONS: x-heights are in millimeters, other dimensions are in stroke widths based on the x-height of the main panel (4sw = x-height).
- Times may be varied.



Department for Transport

Date: 12 April 2022

Number: GT50/139/0182-1

P04	31.03.22	Updated following DfT comments	PF	JC	JW	Project
P03	10.03.22	For DfT approval	PF	JC	JW	Silvertown Tunnel
P02	12.11.21	For DfT approval	AM	JC/JH	JW	Originator
P01	29.10.21	For TfL internal review/comment	AM	JC/JH	JW	Transport for London
rev	date	details	dwn	chk	app	Asset Classification
Silvertown Tunnel Road User Charging Signage Proposed Zone Entry Sign ALTERNATIVE						Traffic Signs
						Location
						Multiple Boroughs
Scale		Sheet no				suitability
N.T.S. @ A4		1 of 10				S2
						revision
						P04
						drawing No
						ST150060-TFL-TRS-ZZ-ZZ-DRG-TR-0015



x-height (Branding)	x-height (main sign)	Width (mm)	Height (mm)	Area (m <sup>2</sup> )
30	62.5	705	1385	1.04
36	75	900	1665	1.50
48	100	1200	2220	2.66
72	150	1800	3330	5.99
96	200	2400	4440	10.66
120	250	3000	5550	16.65
144	300	3600	6660	23.95

NOTES:

1. The legend is from the Transport Heavy alphabet at the x-heights shown in the table.

2. COLOURS:
- Top Panel**
  - TfL logo (Roundel): Blue (Pantone 072)
  - Panel: White
  - Background: Blue
  - Border: White
  - Middle panel**
  - Background: White
  - Border: Black
  - Legend: Black
  - 'CONGESTION CHARGE' symbol: Red
  - Bottom Panel**
  - Background: White
  - Border: Black
  - Legend: Black




Department for Transport

Date: 12 April 2022

Number: GT50/139/0182-2

3. DIMENSIONS: x-heights are in millimeters, other dimensions are in stroke widths based on the x-height of the main panel (4sw = x-height).

P04	31.03.22	Updated following DfT comments	PF	JC	JW	Project Silvertown Tunnel	
P03	10.03.22	For DfT approval	PF	JC	JW		Originator Transport for London
P02	12.11.21	For DfT approval	AM	JC/JH	JW		Asset Classification Traffic Signs
P01	29.10.21	For TfL internal review/comment	AM	JC/JH	JW		Location Newham & Greenwich
rev	date	details	dwn	chk	app		Scale N.T.S. @ A4
Silvertown Tunnel Road User Charging Signage Proposed Zone Exit Sign ALTERNATIVE						drawing No ST150060-TFL-TRS-ZZ-ZZ-DRG-TR-0016	
						suitability S2 FOR INFORMATION	
						revision P04	
						© Crown copyright and database rights 2021 Ordnance Survey 100035971	

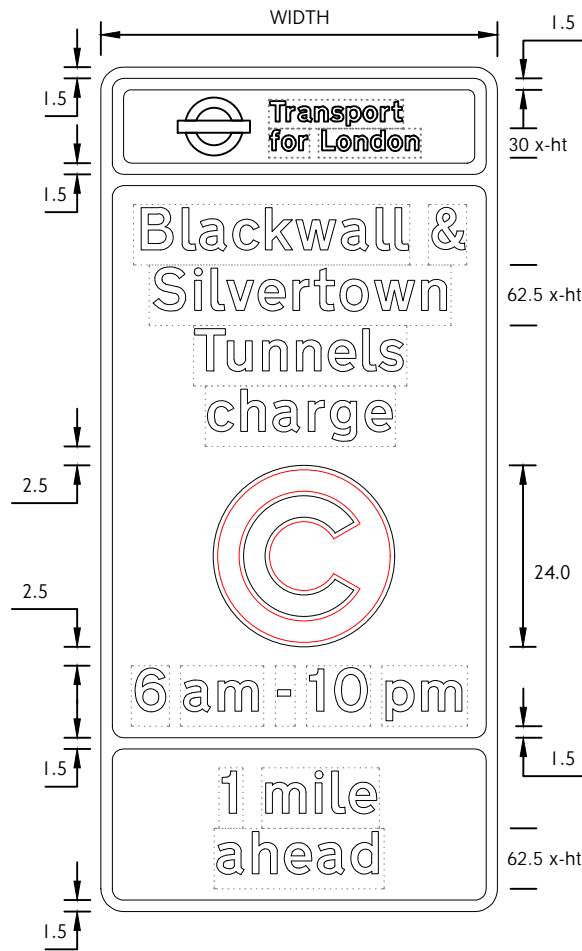

NOTES:

1. The legend is from the Transport Medium alphabet at the x-heights shown in the table.
2. The tile outlines do not form part of the sign.
3. COLOURS:
  - Top Panel**  
TfL logo (Roundel): Blue (Pantone 072)  
Panel: White  
Background: Blue  
Border: White
  - Middle Panel**  
Background: Blue  
Legend: White  
Border: White  
Symbol patch: White  
'Congestion Charge' symbol: Red
  - Bottom Panel**  
Background: Blue  
Legend: White  
Border: White
4. DIMENSIONS: x-heights are in millimeters, other dimensions are in stroke widths based on the x-height of the main panel (4sw = x-height).
5. Distance may be varied or omitted.
6. Times may be varied.

x-height (Branding)	x-height (main sign)	Width (mm)	Height (mm)	Area (m <sup>2</sup> )
30	62.5	820	1745	1.43
36	75	985	2095	2.06
48	100	1310	2790	3.65
72	125	1640	3490	5.72
96	200	2620	5580	14.62
120	250	3280	6980	22.89
144	300	3930	8370	32.89

  
**Department for Transport**  
 Date: 12 April 2022  
 Number: GT50/139/0182-3


PO1	29.10.21	For TfL internal review/comment	AM	JC/JH	JW
rev	date	details	dwn	chk	app
Silvertown Tunnel Road User Charging Signage Proposed Advance Information Sign					

Project	
Silvertown Tunnel	
Originator	
Transport for London	
Asset Classification	
Traffic Signs	
Location	
Multiple Boroughs	
Scale	Sheet no
N.T.S. @ A4	3 of 10


**Transport for London**


suitability	revision
S2	P03
FOR INFORMATION	
drawing No	
ST150060-TFL-TRS-ZZ-ZZ-DRG-TR-0017	

© Crown copyright and database rights 2021 Ordnance Survey 100035971

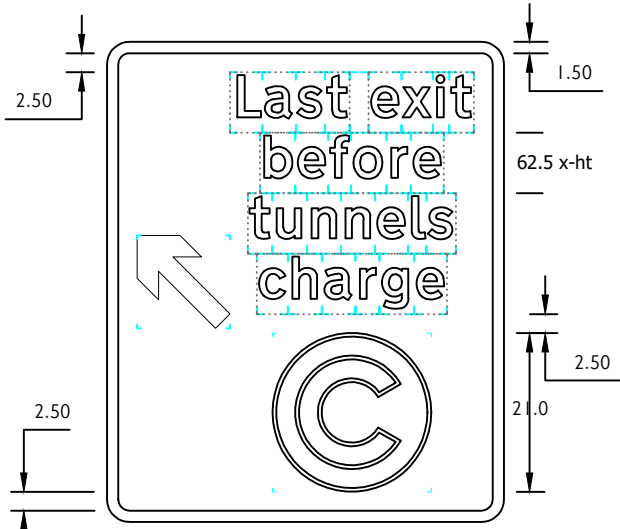

x-height (main sign)	Width (mm)	Height (mm)	Area (m <sup>2</sup> )
50	655	795	0.52
62.5	820	990	0.81
75	985	1190	1.17
100	1310	1585	2.08
125	1640	1985	3.26
150	1970	2380	4.69
200	2620	3180	8.33

  
 Department  
 for Transport  
 Date: 12 April 2022  
 Number: GT50/139/0182-4

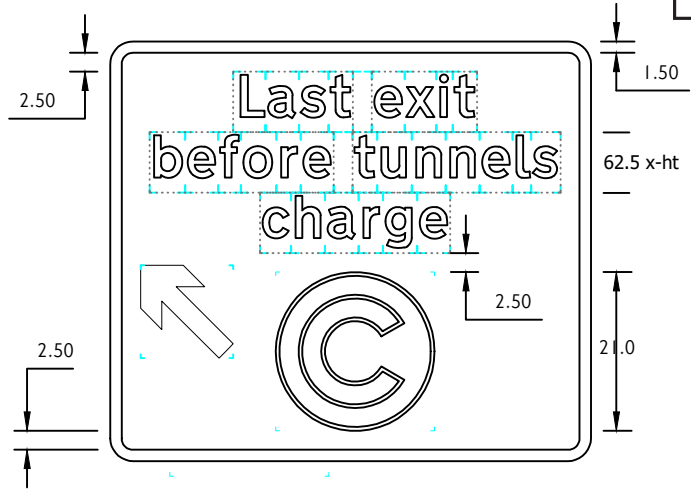

NOTES:


1. The legend is from the Transport Medium alphabet at the x-heights shown in the table.
2. The tile outlines do not form part of the sign.
3. COLOURS: **Main Panel**  
 Background: Blue  
 Border: White  
 Symbol patch: White  
 'CONGESTION CHARGE' symbol: Red  
 Arrow: White
4. DIMENSIONS: x-heights are in millimeters, other dimensions are in stroke widths based on the x-height of the main panel (4sw = x-height).
5. Angle of arrow may be varied. Arrow can be positioned on either side of the legends/symbol.

x-height (main sign)	Width (mm)	Height (mm)	Area (m <sup>2</sup> )
50	795	695	0.55
62.5	995	865	0.86
75	1190	1040	1.24
100	1590	1385	2.20
125	1985	1735	3.44
150	2380	2080	4.95
200	3180	2780	8.84

P04	31.03.22	Updated following DfT comments	PF	JC	JW
P03	10.03.22	For DfT approval	PF	JC	JW
P02	12.11.21	For DfT approval	AM	JC/JH	JW
P01	29.10.21	For TfL internal review/comment	AM	JC/JH	JW
rev	date	details	drn	chk	app


Silvertown Tunnel Road  
 User Charging Signage  
 Proposed Last Exit Before Change Sign  
 ALTERNATIVE

Project	
Silvertown Tunnel	
Originator	
Transport for London	
Asset Classification	
Traffic Signs	
Location	
Newham & Greenwich	
Scale	Sheet no
N.T.S. @ A4	4 of 10


**Transport for London**

suitability	revision
S2	P04
drawing No	
ST150060-TFL-TRS-ZZ-ZZ-DRG-TR-0018	

© Crown copyright and database rights 2021 Ordnance Survey 100035971

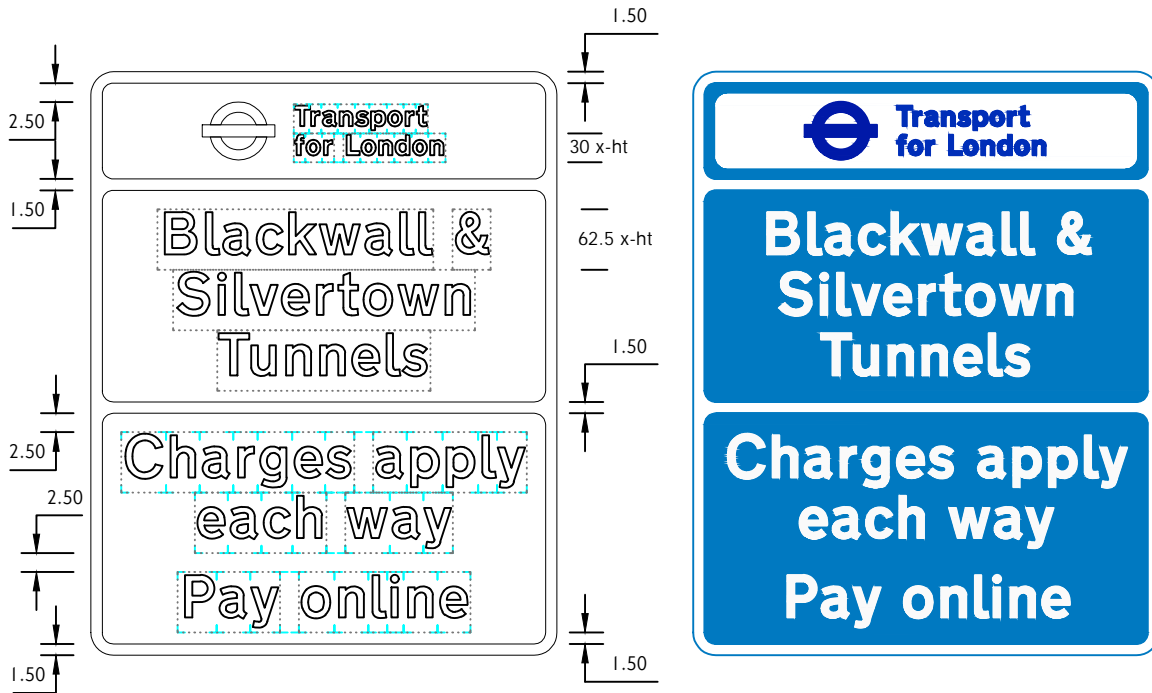


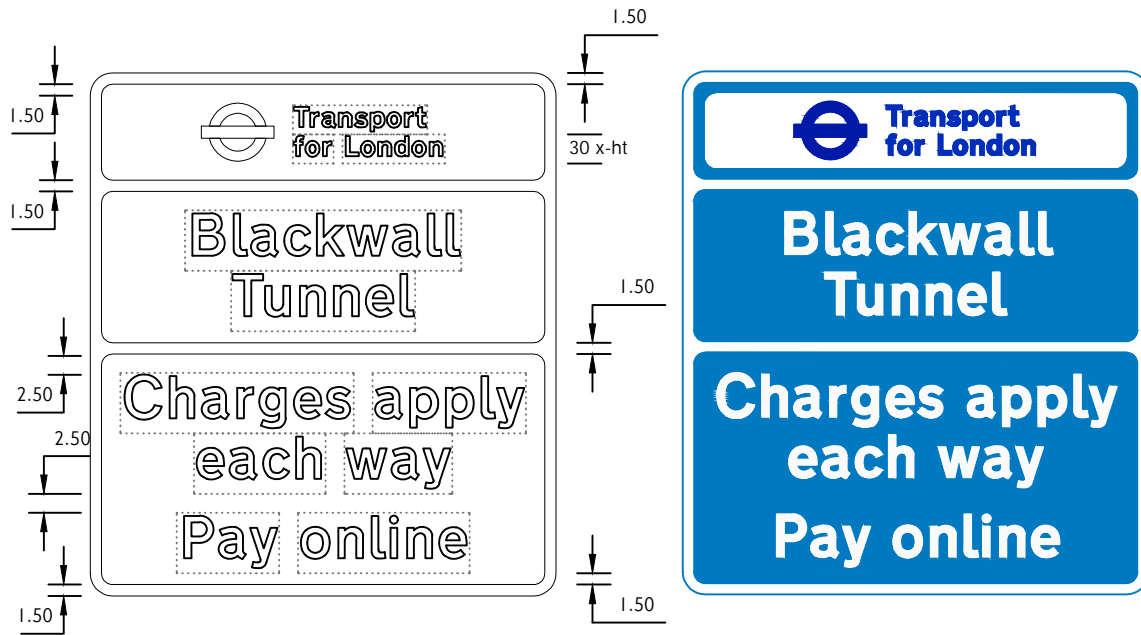
NOTES:

- The legend is from the Transport Medium alphabet at the x-heights shown in the table.
- The tile outlines do not form part of the sign.
- COLOURS:
  - Top Panel**  
TfL logo (Roundel): Blue (Pantone 072)  
Panel: White  
Background: Blue  
Border: White
  - Middle Panel**  
Background: Blue  
Legend: White  
Border: White
  - Bottom Panel**  
Background: Blue  
Legend: White  
Border: White
- DIMENSIONS: x-heights are in millimeters, other dimensions are in stroke widths based on the x-height of the main panel (4sw = x-height).

x-height (Branding)	x-height (main sign)	Width (mm)	Height (mm)	Area (m <sup>2</sup> )
30	62.5	960	1205	1.16
36	75	1155	1445	1.67
48	100	1540	1540	2.97
72	125	1925	2410	4.64
96	150	2310	2890	6.68
120	200	3080	3860	11.89
144	300	4620	5790	26.75

  
**Department for Transport**  
 Date: 12 April 2022  
 Number: GT50/139/0182-5

P04	31.					Silvertown Tunnel	
P03	10.03.22	For DfT approval	PF	JC	JW	Originator	
P02	12.11.21	For DfT approval	AM	JC/JH	JW	Transport for London	
P01	29.10.21	For TfL internal review/comment	AM	JC/JH	JW	Asset Classification	
rev	date	details	dwn	chk	app	Traffic Signs	
Silvertown Tunnel Road User Charging Signage Proposed Reminder to Pay Sign Version 1 ALTERNATIVE						Location	
						Multiple Boroughs	
Scale				Sheet no			
N.T.S. @ A4				5 of 10			
						 <b>Transport for London</b>	
						suitability: S2   FOR INFORMATION   revision: P04	
						drawing No: ST150060-TFL-TRS-ZZ-ZZ-DRG-TR-0019	
<small>© Crown copyright and database rights 2021 Ordnance Survey 100035971</small>							




NOTES:


1. The legend is from the Transport Medium alphabet at the x-heights shown in the table.
2. The tile outlines do not form part of the sign.

x-height (Branding)	x-height (main sign)	Width (mm)	Height (mm)	Area (m <sup>2</sup> )
30	62.5	960	1040	1.00
36	75	1155	1250	1.44
48	100	1540	1665	2.56
72	125	1925	2085	4.01
96	150	2310	2500	5.78
120	200	3080	3330	10.26
144	300	4620	4995	23.08

3. COLOURS:
  - Top Panel**  
TfL logo (Roundel): Blue (Pantone 072)  
Panel: White  
Background: Blue  
Border: White
  - Middle Panel**  
Background: Blue  
Legend: White  
Border: White
  - Bottom Panel**  
Background: Blue  
Legend: White  
Border: White

4. DIMENSIONS: x-heights are in millimeters, other dimensions are in stroke widths based on the x-height of the main panel (4sw = x-height).

P04	31.03.22	Updated following DfT comments	PF	JC	JW	Project	 <b>Transport for London</b>
P03	10.03.22	For DfT approval	PF	JC	JW	Silvertown Tunnel	
P02	12.11.21	For DfT approval	AM	JC/JH	JW	Originator Transport for London	
P01	29.10.21	For TfL internal review/comment	AM	JC/JH	JW	Asset Classification Traffic Signs	
rev	date	details	drn	chk	app	Location Multiple Boroughs	
Silvertown Tunnel Road User Charging Signage Proposed Reminder to Pay Sign Version 2 ALTERNATIVE						Scale N.T.S. @ A4	Sheet no 6 of 10
						suitability S2	revision P04
						drawing No ST150060-TFL-TRS-ZZ-ZZ-DRG-TR-0020	

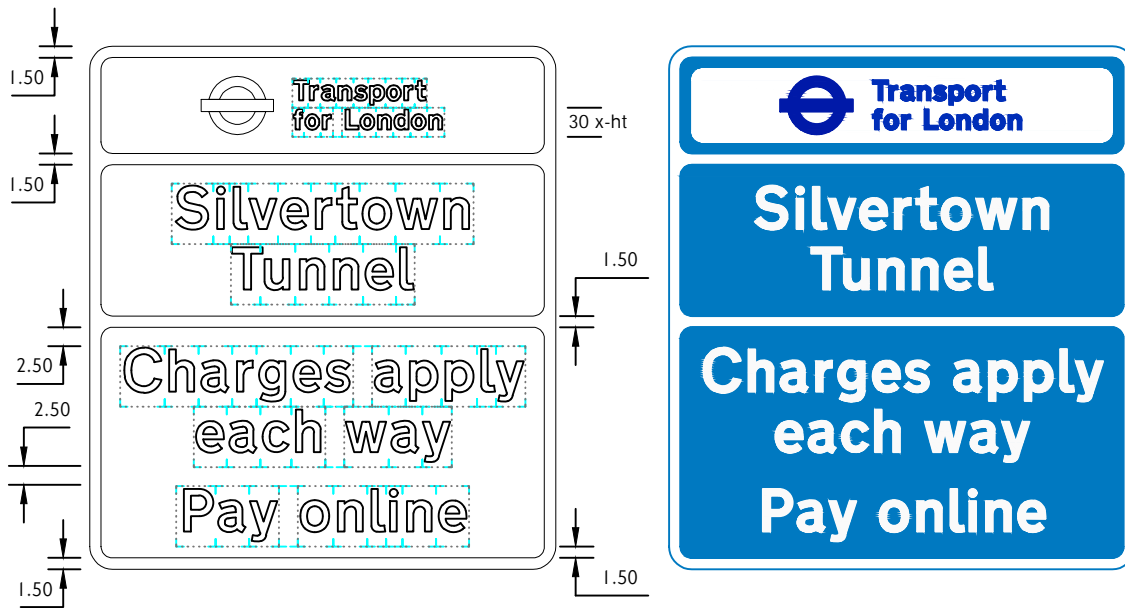


NOTES:


1. The legend is from the Transport Medium alphabet at the x-heights shown in the table.
2. The tile outlines do not form part of the sign.

3. COLOURS:
  - Top Panel**  
TfL logo (Roundel): Blue (Pantone 072)  
Panel: White  
Background: Blue  
Border: White
  - Middle Panel**  
Background: Blue  
Legend: White  
Border: White
  - Bottom Panel**  
Background: Blue  
Legend: White  
Border: White

x-height (Branding)	x-height (main sign)	Width (mm)	Height (mm)	Area (m <sup>2</sup> )
30	62.5	960	1040	1.00
36	75	1155	1250	1.44
48	100	1540	1665	2.56
72	125	1925	2085	4.01
96	150	2310	2500	5.78
120	200	3080	3330	10.26
144	300	4620	4995	23.08

4. DIMENSIONS: x-heights are in millimeters, other dimensions are in stroke widths based on the x-height of the main panel (4sw = x-height).

P04	31.03.22	Updated following DfT comments	PF	JC	JW	Project	
P03	10.03.22	For DfT approval	PF	JC	JW	Silvertown Tunnel	
P02	12.11.21	For DfT approval	AM	JC/JH	JW	Originator Transport for London	
P01	29.10.21	For TfL internal review/comment	AM	JC/JH	JW	Asset Classification Traffic Signs	
rev	date	details	drn	chk	app	Location Multiple Boroughs	
Silvertown Tunnel Road User Charging Signage Proposed Reminder to Pay Sign Version 3 ALTERNATIVE						Scale N.T.S. @ A4	drawing No ST150060-TFL-TRS-ZZ-ZZ-DRG-TR-0021 revision P04

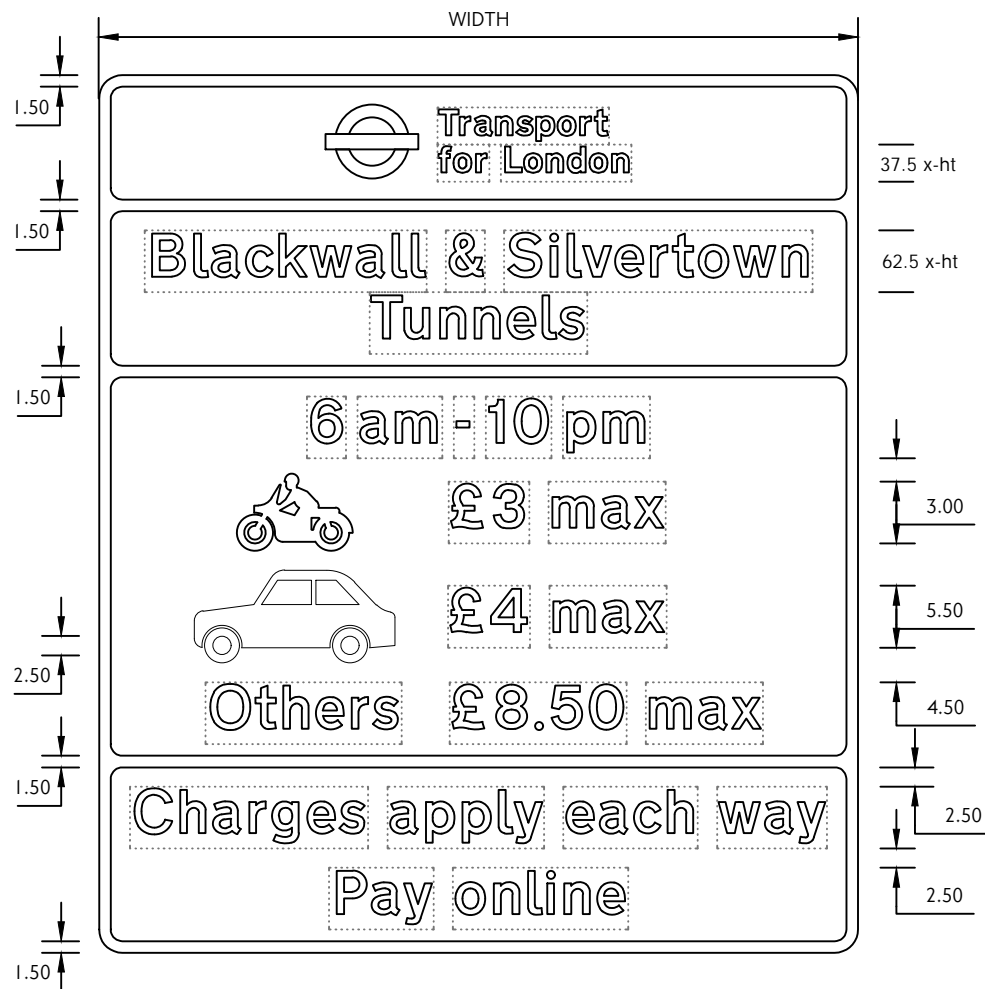

x-height (Branding)	x-height (main sign)	Width (mm)	Height (mm)	Area (m <sup>2</sup> )
37.5	62.5	1535	1735	2.66
45	75	1840	2085	3.84
60	100	2455	2775	6.81
75	125	3070	3470	10.65
90	150	3680	4170	15.35
150	200	4910	5550	27.25
180	300	7365	8325	61.31

NOTES:

- The legend is from the Transport Medium alphabet at the x-heights shown in the table.
- The tile outlines do not form part of the sign.
- COLOURS:
  - Top Panel**  
TfL logo (Roundel): Blue (Pantone 072)  
Panel: White  
Background: Blue  
Border: White
  - Middle Panel**  
Background: Blue  
Legend: White  
Border: White
  - Bottom Panel**  
Background: Blue  
Legend: White  
Border: White
- DIMENSIONS: x-heights are in millimeters, other dimensions are in stroke widths based on the x-height of the main panel (4sw = x-height).
- Times and prices may be varied.

Department for Transport

Date: 12 April 2022

Number: GT50/139/0182-6

P04	31.03.22	Updated following DfT comments	PF	JC	JW	Project
P03	10.03.22	For DfT approval	PF	JC	JW	Silvertown Tunnel
P02	12.11.21	For DfT approval	AM	JC/JH	JW	Originator Transport for London
P01	29.10.21	For TfL internal review/comment	AM	JC/JH	JW	Asset Classification Traffic Signs
rev	date	details	drn	chk	app	Location Multiple Boroughs
Silvertown Tunnel Road User Charging Signage Proposed Charging Level Sign Version 1						Scale N.T.S. @ A3
						Sheet no 8 of 10



FOR INFORMATION

revision P04

drawing No ST150060-TFL-TRS-ZZ-ZZ-DRG-TR-0022

© Crown copyright and database rights 2021 Ordnance Survey 100035971



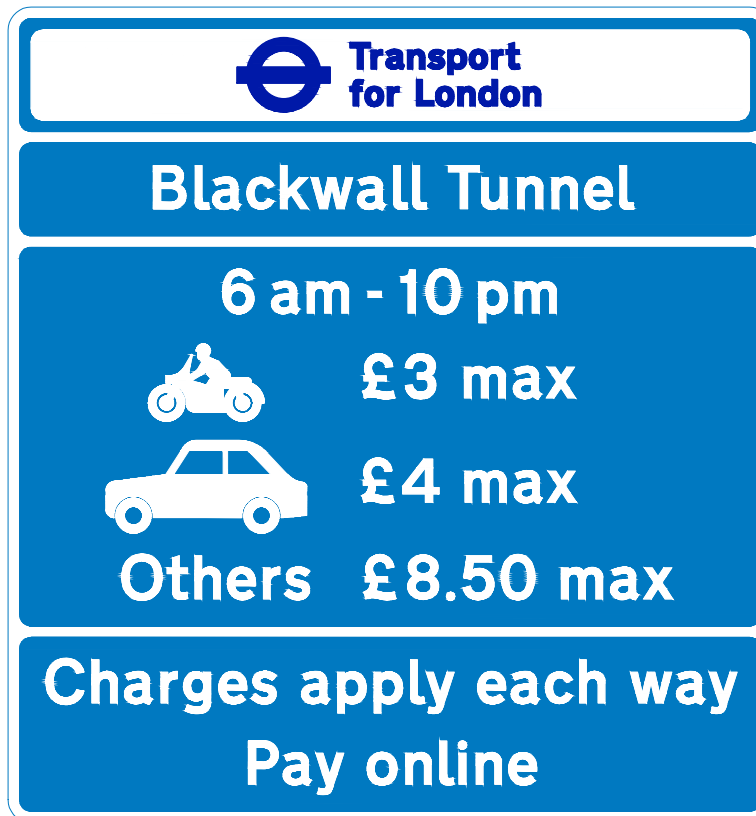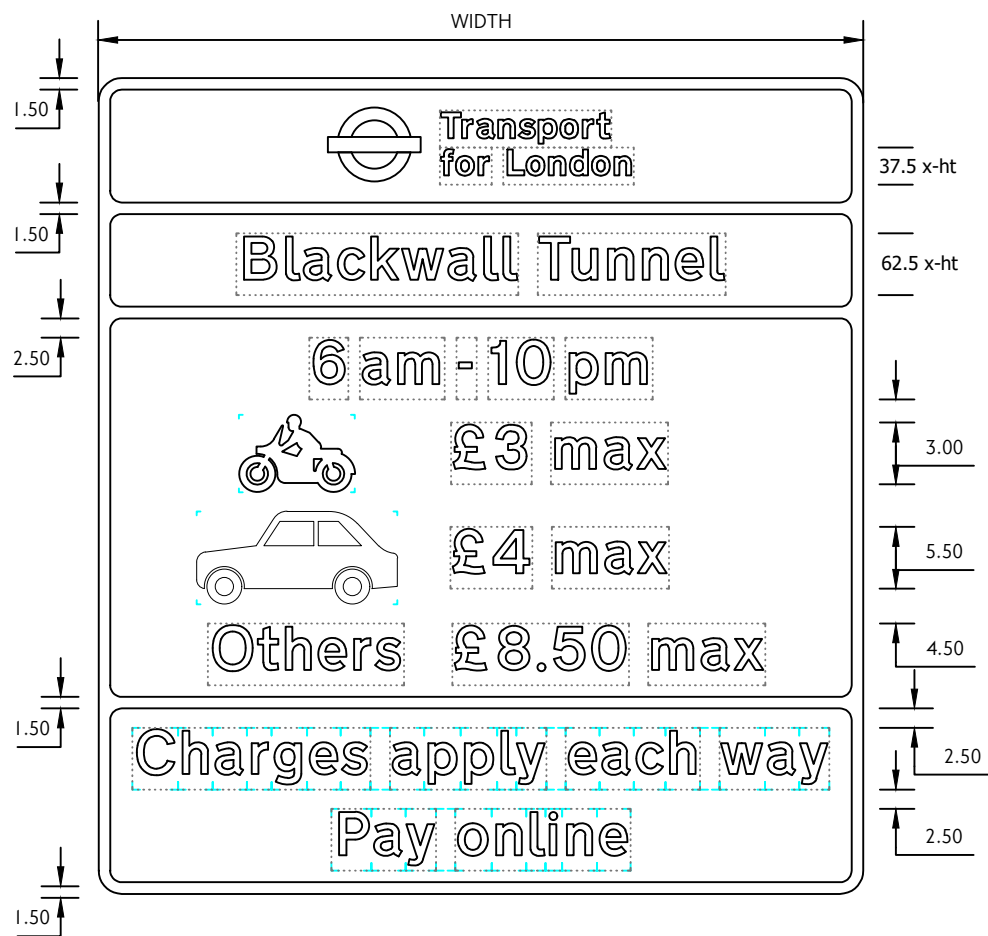

x-height (Branding)	x-height (main sign)	Width (mm)	Height (mm)	Area (m <sup>2</sup> )
37.5	62.5	1545	1610	2.49
45	75	1855	1935	3.59
60	100	2475	2575	6.37
75	125	3095	3220	9.97
90	150	3710	3870	14.36
150	200	4950	5150	25.49
180	300	7425	7725	57.36


NOTES:

- The legend is from the Transport Medium alphabet at the x-heights shown in the table.
- The tile outlines do not form part of the sign.
- COLOURS:
  - Top Panel**  
TfL logo (Roundel): Blue (Pantone 072)  
Panel: White  
Background: Blue  
Border: White
  - Middle Panel**  
Background: Blue  
Legend: White  
Border: White
  - Bottom Panel**  
Background: Blue  
Legend: White  
Border: White
- DIMENSIONS: x-heights are in millimeters, other dimensions are in stroke widths based on the x-height of the main panel (4sw = x-height).
- Times and prices may be varied.

rev	date	details	drn	chk	app
P05	03.05.22	'Charge' wording removed from top panel	PF	JC	JW


P04	31.03.22	Updated following DFT comments	PF	JC	JW
P03	10.03.22	For DFT approval	PF	JC	JW
P02	12.11.21	For DFT approval	AM	JC/JH	JW
P01	29.10.21	For TfL internal review/comment	AM	JC/JH	JW
rev	date	details	drn	chk	app
Silvertown Tunnel Road User Charging Signage Proposed Charging Level Sign Version 2					

Project	
Silvertown Tunnel	
Originator	
Transport for London	
Asset Classification	
Traffic Signs	
Location	
Multiple Boroughs	
Scale	Sheet no
N.T.S. @ A3	9 of 10



**Transport for London**


suitability	revision
S2	P05
FOR INFORMATION	
drawing No	
ST150060-TFL-TRS-ZZ-ZZ-DRG-TR-0023	
© Crown copyright and database rights 2022 Ordnance Survey 100035971	

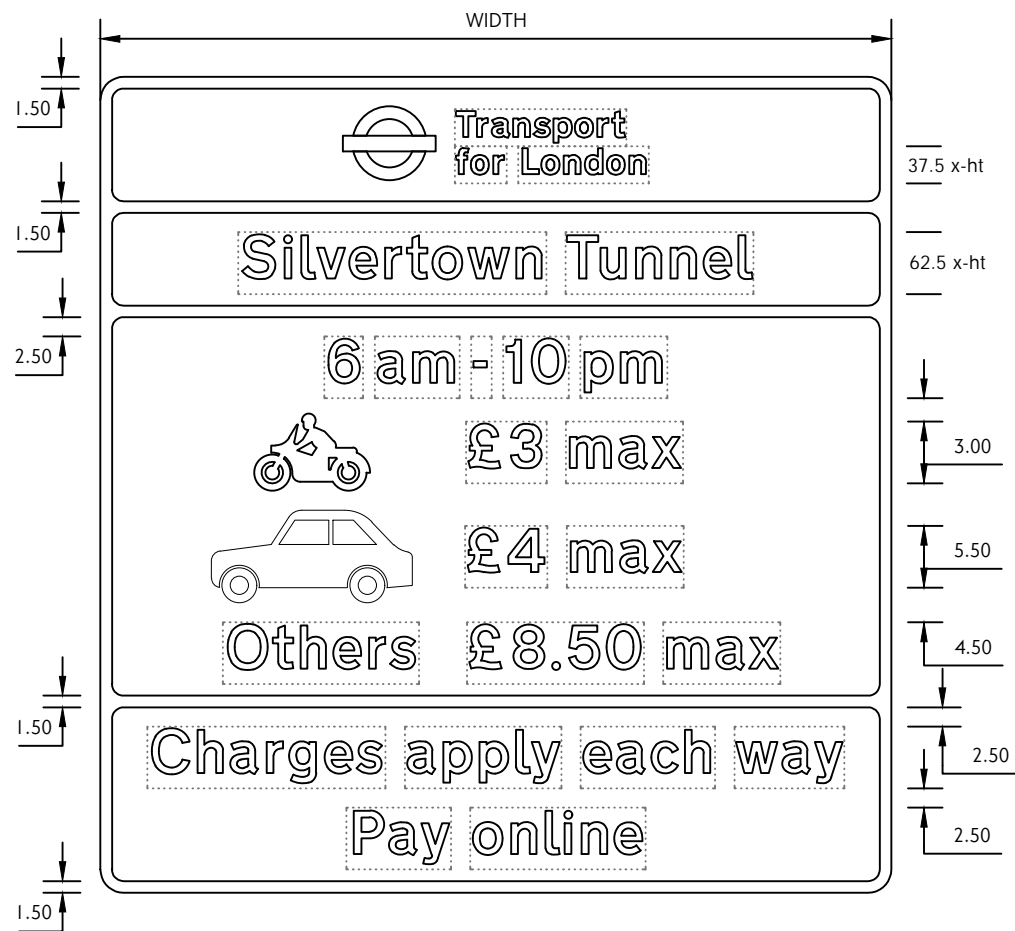

x-height (Branding)	x-height (main sign)	Width (mm)	Height (mm)	Area (m <sup>2</sup> )
37.5	62.5	1600	1610	2.58
45	75	1920	1935	3.72
60	100	2560	2575	6.59
75	125	3200	3220	10.30
90	150	3840	3870	14.86
150	200	5120	5150	26.37
180	300	7680	7725	59.33

NOTES:

- The legend is from the Transport Medium alphabet at the x-heights shown in the table.
- The tile outlines do not form part of the sign.
- COLOURS:
  - Top Panel**  
TfL logo (Roundel): Blue (Pantone 072)  
Panel: White  
Background: Blue  
Border: White
  - Middle Panel**  
Background: Blue  
Legend: White  
Border: White
  - Bottom Panel**  
Background: Blue  
Legend: White  
Border: White
- DIMENSIONS: x-heights are in millimeters, other dimensions are in stroke widths based on the x-height of the main panel (4sw = x-height).
- Times and prices may be varied.

			P04	31.03.22	Updated following DFT comments	PF	JC	JW	Project		
			P03	10.03.22	For DFT approval	PF	JC	JW	Silvertown Tunnel		
			P02	12.11.21	For DFT approval	AM	JC/JH	JW	Originator	Transport for London	
			P01	29.10.21	For TfL internal review/comment	AM	JC/JH	JW	Asset Classification	Traffic Signs	
			rev	date	details	drn	chk	app	Location	Multiple Boroughs	
			Silvertown Tunnel Road User Charging Signage Proposed Charging Level Sign Version 3						Scale	Sheet no	
			P05	03.05.22	'Charge' wording removed from top panel	PF	JC	JW			
			rev	date	details	drn	chk	app			
									drawing No ST150060-TFL-TRS-ZZ-ZZ-DRG-TR-0024		
									© Crown copyright and database rights 2022 Ordnance Survey 100035971		