



Department
for Transport

Road Traffic Regulation Act 1984 Sections 64 and 65

Authorisation of traffic signs and special directions

Accessible transcript

Secretary of State for Transport's traffic authorisation of traffic signs for the purpose of informing road users of an exception for vehicles less than 7.5t to a right turn prohibition at the junction of New North Road (A1200), Canonbury Road (A1200) and Essex Road (A104) in London.

The following pages contain a copy of the text from the Secretary of State for Transport's traffic authorisation regarding the above traffic signs.

A scanned copy of the signed authorisation and supporting documents from the application are appended to this letter. The supporting material is submitted to the Department for Transport by a third party. You should refer to the party involved for accessible copies of the supporting material.



**ROAD TRAFFIC REGULATION ACT 1984 – SECTIONS 64 AND 65
AUTHORISATION OF TRAFFIC SIGNS AND SPECIAL DIRECTIONS**

The Secretary of State for Transport, in exercise of his powers under Sections 64 and 65 of the Road Traffic Regulation Act 1984, and of all other powers enabling him in that behalf, for the purpose of informing road users of an exception for vehicles less than 7.5t to a right turn prohibition at the junction of New North Road (A1200), Canonbury Road (A1200) and Essex Road (A104) in London, hereby:-

1. authorises the erection at or within 5 metres of the site shown schematically on the attached plan numbered GT50/087/0017-1 for which Islington Council is the traffic authority of a traffic sign consisting of a plate (hereinafter referred to as “the authorised plate”) conforming as to size, colour and character with that shown on the attached drawing numbered GT50/087/0017-2; and
2. directs that the authorised plate shall only be used with the sign to diagram 612 in Schedule 3, Part 2, Item 7 of the Traffic Signs Regulations 2016 (Part 1 of S.I. 2016/362, “the 2016 Regulations”); and
3. directs that it is a condition of this authorisation that the authorised plate may be placed only to indicate the effect of a corresponding Traffic Regulation Order; and
4. directs, without prejudice to any statutory provision to the like effect, that it is a condition of this authorisation that the erection of the authorised plate at or near the said site shall continue to have effect only until such day as may be appointed by one month’s notice given by the Secretary of State in writing to the traffic authority for the removal or alteration of the authorised plate and on that day the said authorisation shall, without prejudice to the giving of any further authorisation or direction, cease to have effect.



Department
for Transport

GT50/087/0017

The provisions of Regulations 7, 8 and 11 of the 2016 Regulations shall apply to the authorised plate in the same manner as they apply to the plate described in Schedule 3, Part 3, Item 3 of those Regulations.

Dated *04 July 2022*

Signed by authority of the Secretary of State

.....

A Delegated Official of the Department for Transport



Department
for Transport

**SCANNED
AUTHORISATION
AND SUPPORTING
DOCUMENTS
FOLLOW**



**ROAD TRAFFIC REGULATION ACT 1984 – SECTIONS 64 AND 65
AUTHORISATION OF TRAFFIC SIGNS AND SPECIAL DIRECTIONS**

The Secretary of State for Transport, in exercise of his powers under Sections 64 and 65 of the Road Traffic Regulation Act 1984, and of all other powers enabling him in that behalf, for the purpose of informing road users of an exception for vehicles less than 7.5t to a right turn prohibition at the junction of New North Road (A1200), Canonbury Road (A1200) and Essex Road (A104) in London, hereby:-



1. authorises the erection at or within 5 metres of the site shown schematically on the attached plan numbered GT50/087/0017-1 for which Islington Council is the traffic authority of a traffic sign consisting of a plate (hereinafter referred to as “the authorised plate”) conforming as to size, colour and character with that shown on the attached drawing numbered GT50/087/0017-2; and
2. directs that the authorised plate shall only be used with the sign to diagram 612 in Schedule 3, Part 2, Item 7 of the Traffic Signs Regulations 2016 (Part 1 of S.I. 2016/362, “the 2016 Regulations”); and
3. directs that it is a condition of this authorisation that the authorised plate may be placed only to indicate the effect of a corresponding Traffic Regulation Order; and
4. directs, without prejudice to any statutory provision to the like effect, that it is a condition of this authorisation that the erection of the authorised plate at or near the said site shall continue to have effect only until such day as may be appointed by one month’s notice given by the Secretary of State in writing to the traffic authority for the removal or alteration of the authorised plate and on that day the said authorisation shall, without prejudice to the giving of any further authorisation or direction, cease to have effect.




The provisions of Regulations 7, 8 and 11 of the 2016 Regulations shall apply to the authorised plate in the same manner as they apply to the plate described in Schedule 3, Part 3, Item 3 of those Regulations.

Dated *04 July 2022*

Signed by authority of the Secretary of State

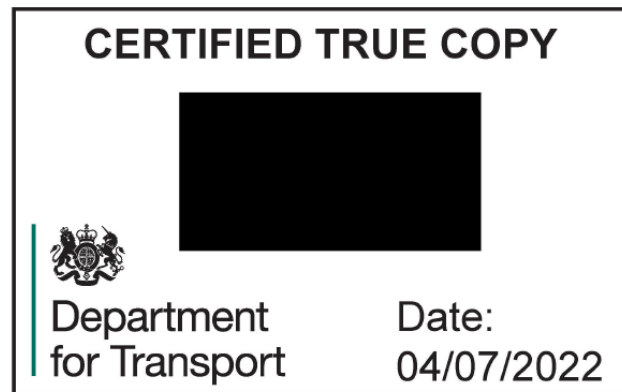 

.....
A Delegated Official of the Department for Transport

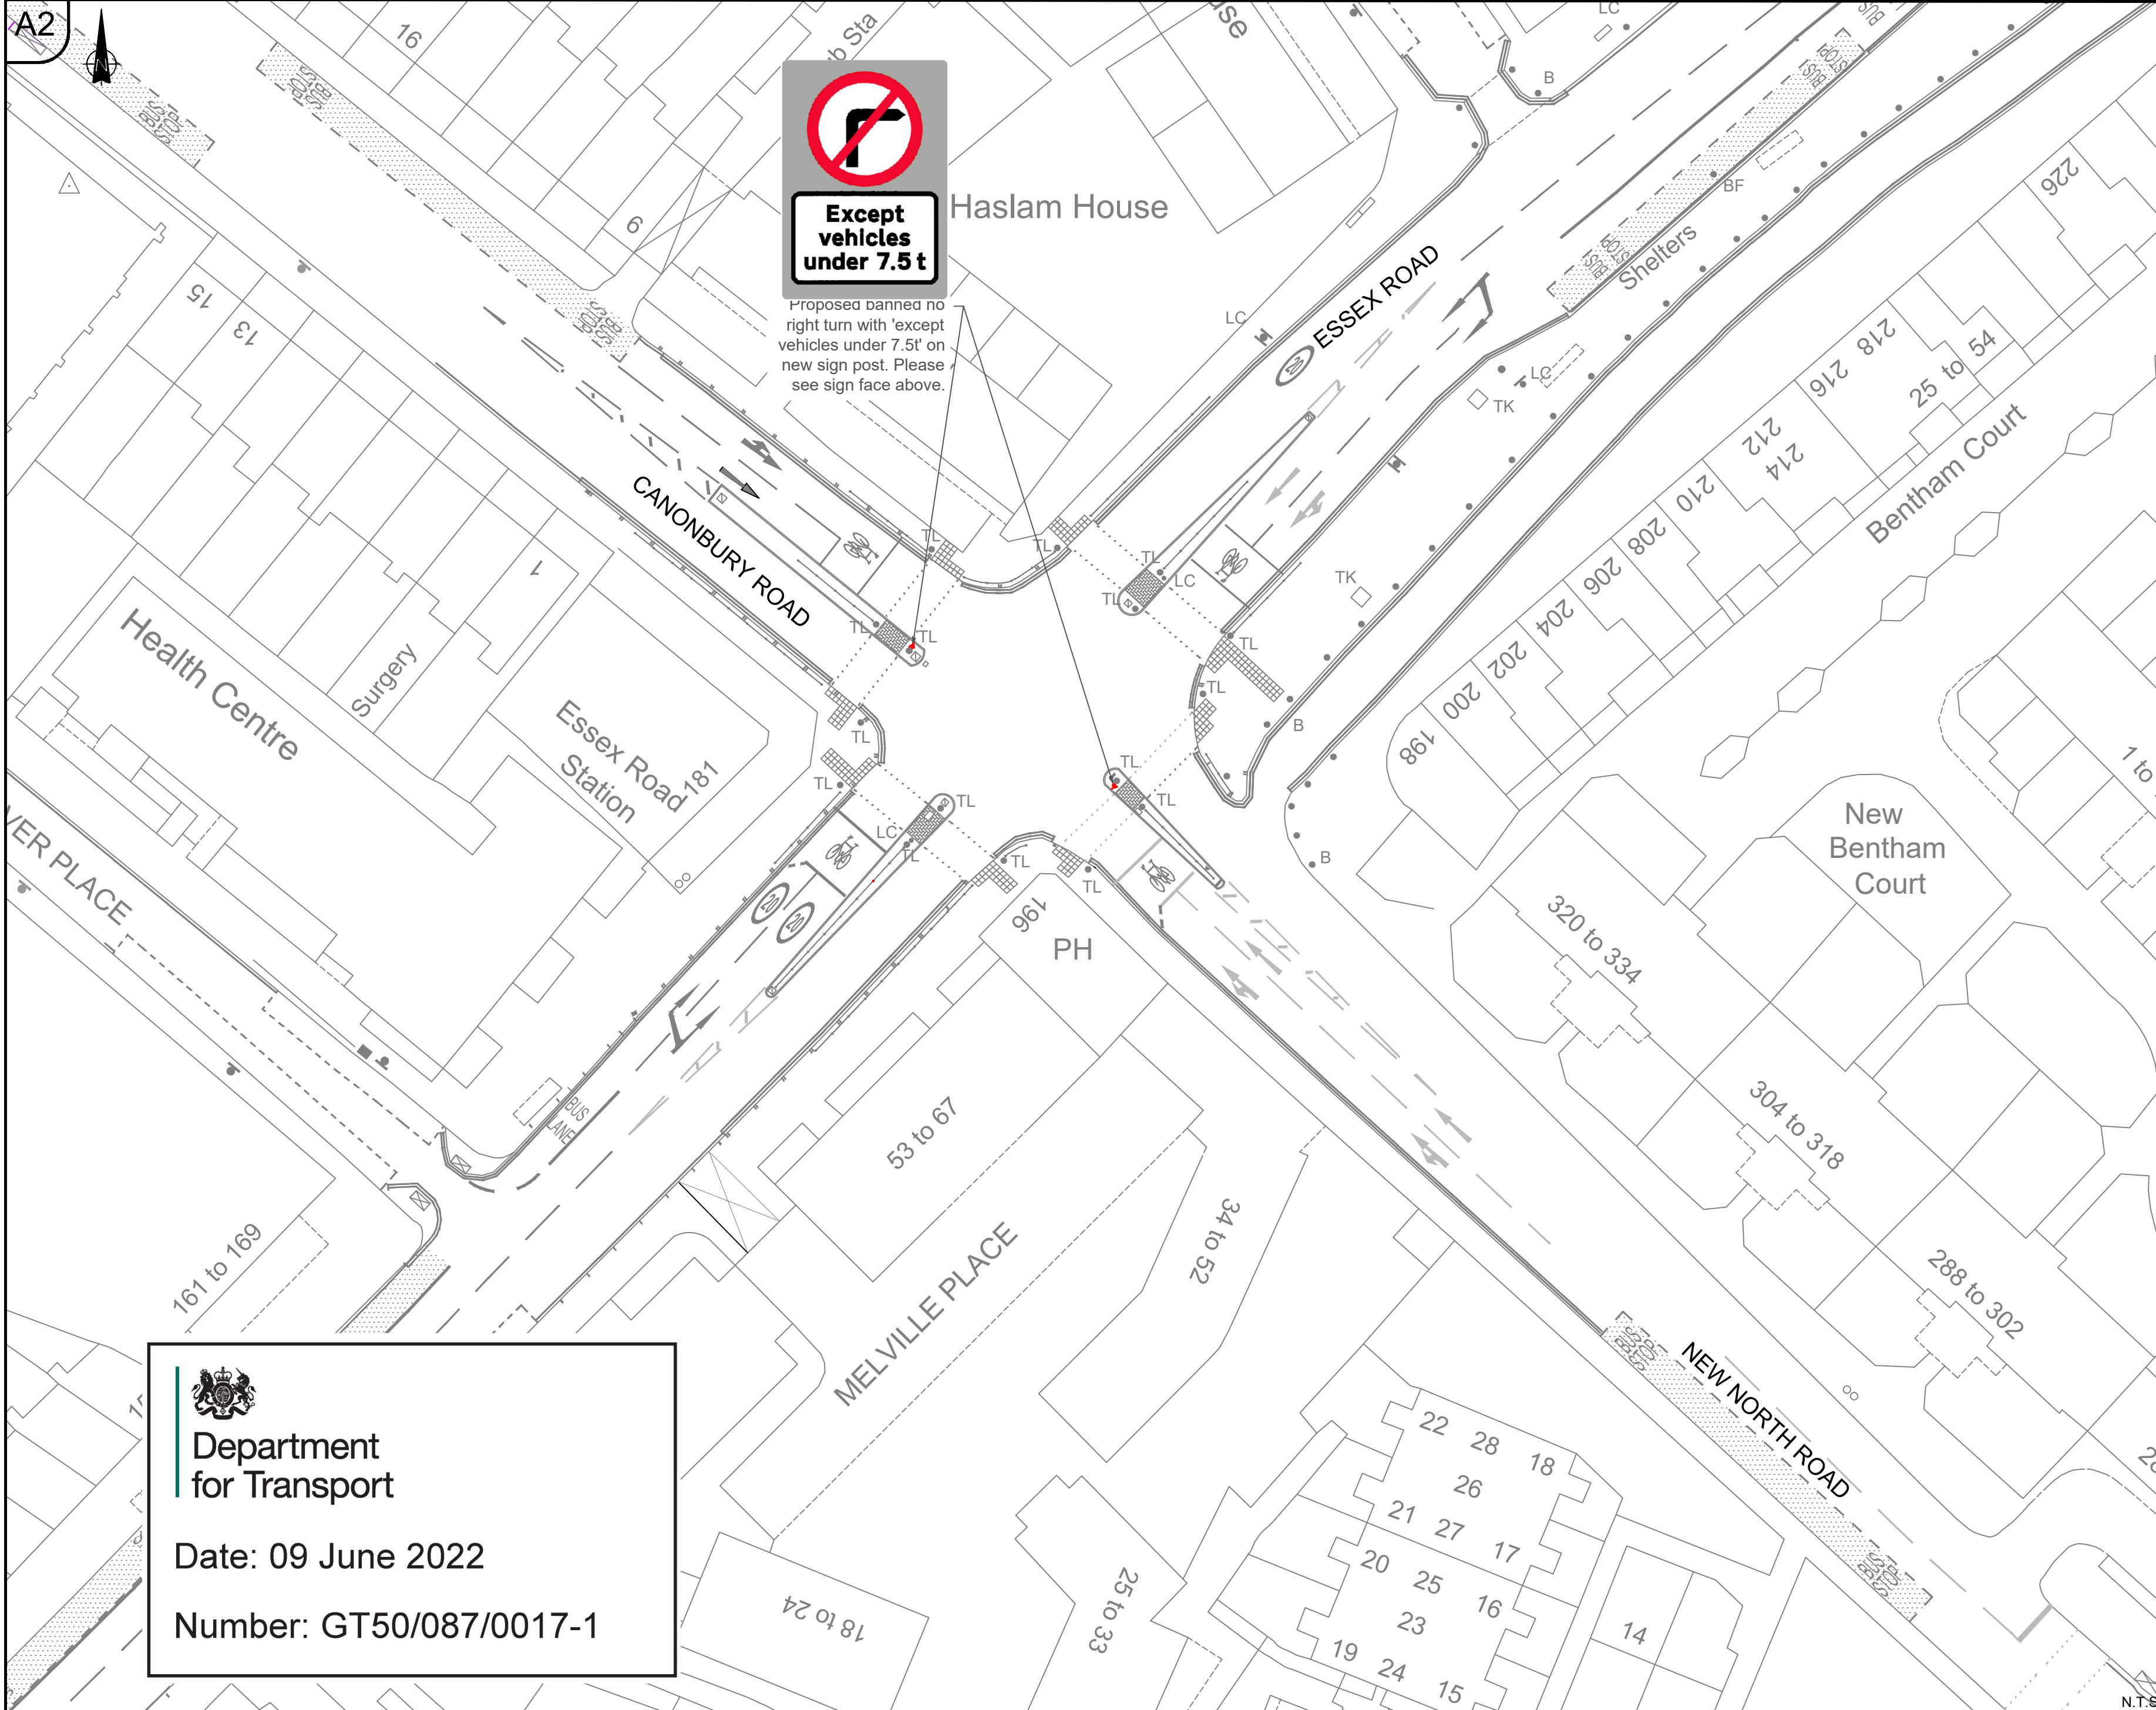

Except vehicles under 7.5t

Proposed banned no right turn with 'except vehicles under 7.5t' on new sign post. Please see sign face above.

- Key**
- ^{LC} Lighting column
 - ^{TL} Traffic light
 - ^B Existing bollard
 - Existing sign & post
 - Guard railing
 - Illuminated bollard
 - ^{TK} Telephone kiosk
 - Existing waiting restrictions
 - Existing
 - Tactile paving
 - New sign post & sign

- Notes:**
- 1). All dimensions are approximate and to be checked on site.
 - 2). 76mm diameter, post to be used to install new signs.
 - 3). Before any excavation works the contractor is to carry all necessary checks for any statutory undertaker apparatus.
 - 4). Sign to be mounted at a minimum height of 2.4m from the ground.

Department for Transport


Date: 09 June 2022

Number: GT50/087/0017-1

ISLINGTON
 Environment & Regeneration
 Public Realm Service
 Interim Service Director
 Tony Ralph
 Islington Council

| | | | |
|---|----------------|-------------|--------------|
| Project: Essex Road j/w New North Road & Canonbury Road | | | |
| Drawing: General Arrangement | | | |
| Scale: 1:500 | Date: May 2022 | | |
| Designed: AY | Drawn: AJ | Checked: AM | Approved: AM |
| Drg. No. 1 | | Revision | |

| | | | |
|---------------|---------------------|-----------|--------------------|
| Scheme Ref. | HGV - NO RIGHT TURN | | |
| Sign Ref. | Sub Plate | x-height | 62.5 |
| Letter colour | BLACK | SIGN FACE | |
| Background | WHITE | Width | 770mm |
| Border | BLACK | Height | 485mm |
| Material | Class R3B-UK | Area | 0.37m ² |

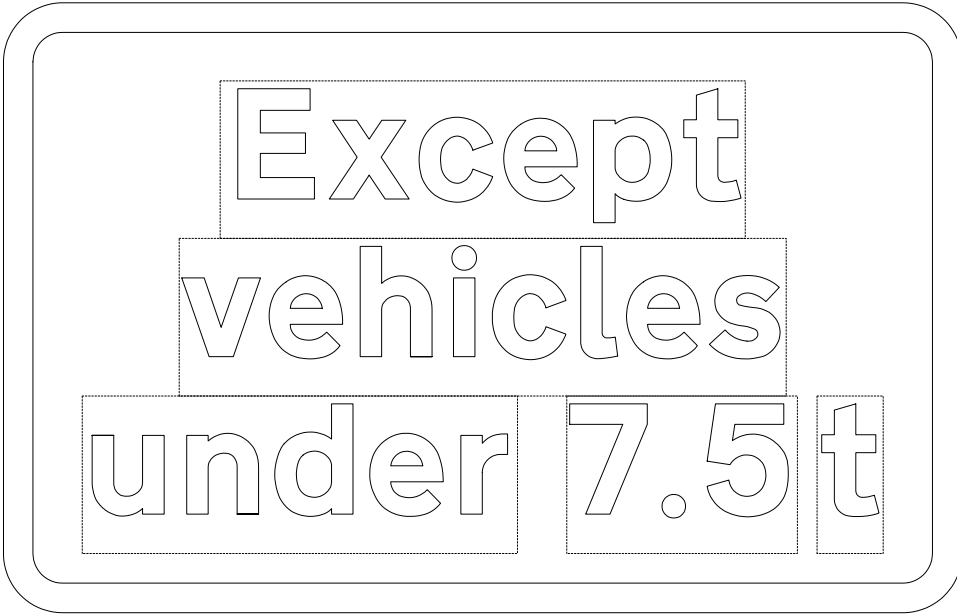




Department
for Transport

Date: 09 June 2022

Number: GT50/087/0017-2

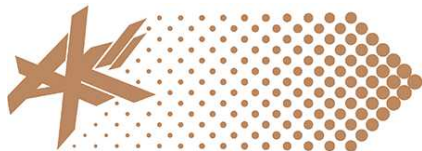

Sign Face Details:



| | |
|----------------|--------------------|
| Sign Reference | 612 |
| Height | 600mm |
| Width | 600mm |
| Area | 0.28m ² |
| Material | Class R3B-UK |

| | | | |
|---------------|---------------------|-----------|--------------------|
| Scheme Ref. | HGV - NO RIGHT TURN | | |
| Sign Ref. | Sub Plate | x-height | 62.5 |
| Letter colour | BLACK | SIGN FACE | |
| Background | WHITE | Width | 770mm |
| Border | BLACK | Height | 485mm |
| Material | Class R3B-UK | Area | 0.37m ² |

| | | | |
|---------------|---------------------|-----------|--------------------|
| Scheme Ref. | HGV - NO RIGHT TURN | | |
| Sign Ref. | Backing Board | x-height | XX |
| Letter colour | N/A | SIGN FACE | |
| Background | GREY | Width | 860mm |
| Border | N/A | Height | 1250mm |
| Material | Class R3B-UK | Area | 1.07m ² |

ISLINGTON
 Environment & Regeneration
 Public Realm Service
 Interim Service Director
 Tony Ralph
 Islington Council

Project Essex Road j/w New North Road & Canonbury Road

Drawing Sign Face Details

| | | | |
|----------|----------|---------|----------|
| Scale | As Shown | Date | May 2022 |
| Designed | Drawn | Checked | Approved |
| AY | AJ | AM | AM |

| | |
|----------|----------|
| Drg. No. | Revision |
| 1 | |

N.T.S.