



Department
for Transport

Road Traffic Regulation Act 1984 Sections 64 and 65

Authorisation of traffic signs and special directions

Accessible transcript

Secretary of State for Transport's traffic authorisation of traffic signs for the purpose of giving directions to road users on the approach to the Silvertown Tunnel in London and where Transport for London is the traffic authority.

The following pages contain a copy of the text from the Secretary of State for Transport's traffic authorisation regarding the above traffic signs.

A scanned copy of the signed authorisation and supporting documents from the application are appended to this letter. The supporting material is submitted to the Department for Transport by a third party. You should refer to the party involved for accessible copies of the supporting material.



**ROAD TRAFFIC REGULATION ACT 1984 – SECTIONS 64 AND 65
AUTHORISATION OF TRAFFIC SIGNS AND SPECIAL DIRECTIONS**

The Secretary of State for Transport, in exercise of her powers under Sections 64 and 65 of the Road Traffic Regulation Act 1984, and all other powers enabling her in that behalf for the purpose of giving directions to road users on the approach to the Silvertown Tunnel in London and where Transport for London is the traffic authority, hereby:-

1. authorises the erection at or within 5 metres of the site shown schematically on the attached plan numbered GT50/139/0184-1 of a traffic sign (hereinafter referred to as “the authorised sign”) conforming as to size, colour and character with that shown on the attached drawing numbered GT50/139/0184-2; and
2. directs that the provisions of Schedule 12, Parts 1 to 29 of the Traffic Signs Regulations 2016 (Part 1 of S.I. 2016/362, “the 2016 Regulations”) shall apply to the authorised sign in the same manner as they apply to the signs shown in Schedule 12, Part 2, Item 1 of those Regulations; and
3. directs, without prejudice to any statutory provision to the like effect, that it is a condition of this authorisation that the erection of the authorised sign at or near the said sites shall continue to have effect only until such day as may be appointed by one month’s notice given by the Secretary of State in writing to the traffic authority for the removal or alteration of the authorised sign and on that day the said authorisation shall, without prejudice to the giving of any further authorisation or direction, cease to have effect.

The provisions of Regulations 5, 7, 8 and 11 of the 2016 Regulations shall apply to the authorised sign in the same manner as they apply to the signs shown in Schedule 12, Part 2, Item 1 to those Regulations.

Dated *07 September 2022*

Signed by authority of the Secretary of State

.....
A Delegated Official of the Department for Transport



Department
for Transport

**SCANNED
AUTHORISATION
AND SUPPORTING
DOCUMENTS
FOLLOW**



**ROAD TRAFFIC REGULATION ACT 1984 – SECTIONS 64 AND 65
AUTHORISATION OF TRAFFIC SIGNS AND SPECIAL DIRECTIONS**

The Secretary of State for Transport, in exercise of her powers under Sections 64 and 65 of the Road Traffic Regulation Act 1984, and all other powers enabling her in that behalf for the purpose of giving directions to road users on the approach to the Silvertown Tunnel in London and where Transport for London is the traffic authority, hereby:-

1. authorises the erection at or within 5 metres of the site shown schematically on the attached plan numbered GT50/139/0184-1 of a traffic sign (hereinafter referred to as “the authorised sign”) conforming as to size, colour and character with that shown on the attached drawing numbered GT50/139/0184-2; and
2. directs that the provisions of Schedule 12, Parts 1 to 29 of the Traffic Signs Regulations 2016 (Part 1 of S.I. 2016/362, “the 2016 Regulations”) shall apply to the authorised sign in the same manner as they apply to the signs shown in Schedule 12, Part 2, Item 1 of those Regulations; and
3. directs, without prejudice to any statutory provision to the like effect, that it is a condition of this authorisation that the erection of the authorised sign at or near the said sites shall continue to have effect only until such day as may be appointed by one month’s notice given by the Secretary of State in writing to the traffic authority for the removal or alteration of the authorised sign and on that day the said authorisation shall, without prejudice to the giving of any further authorisation or direction, cease to have effect.

The provisions of Regulations 5, 7, 8 and 11 of the 2016 Regulations shall apply to the authorised sign in the same manner as they apply to the signs shown in Schedule 12, Part 2, Item 1 to those Regulations.

Dated *07 September 2022*

Signed by authority of the Secretary of State






.....
A Delegated Official of the Department for Transport

CERTIFIED TRUE COPY



Department
for Transport

Date:
08/09/2022

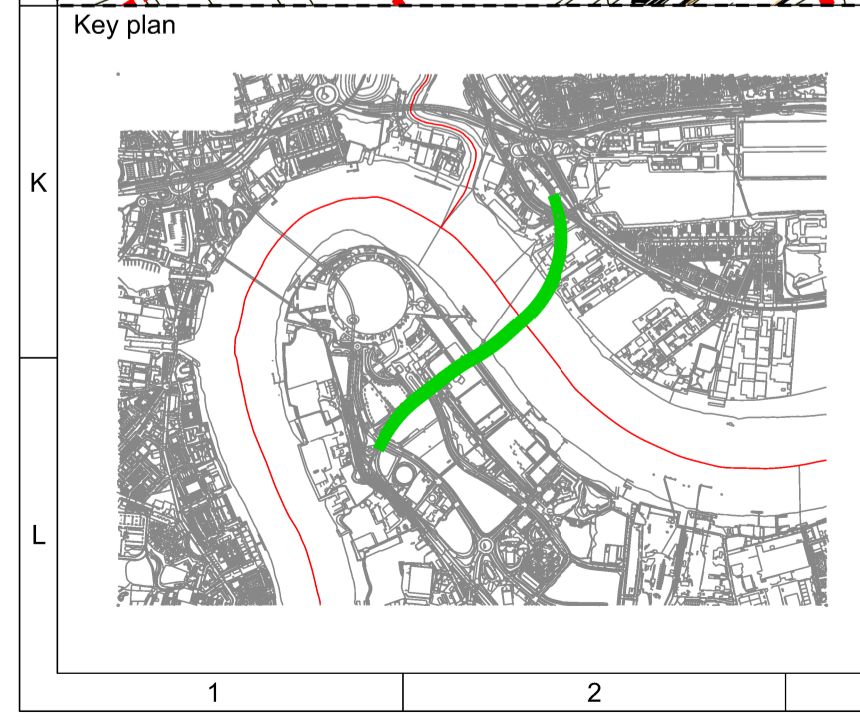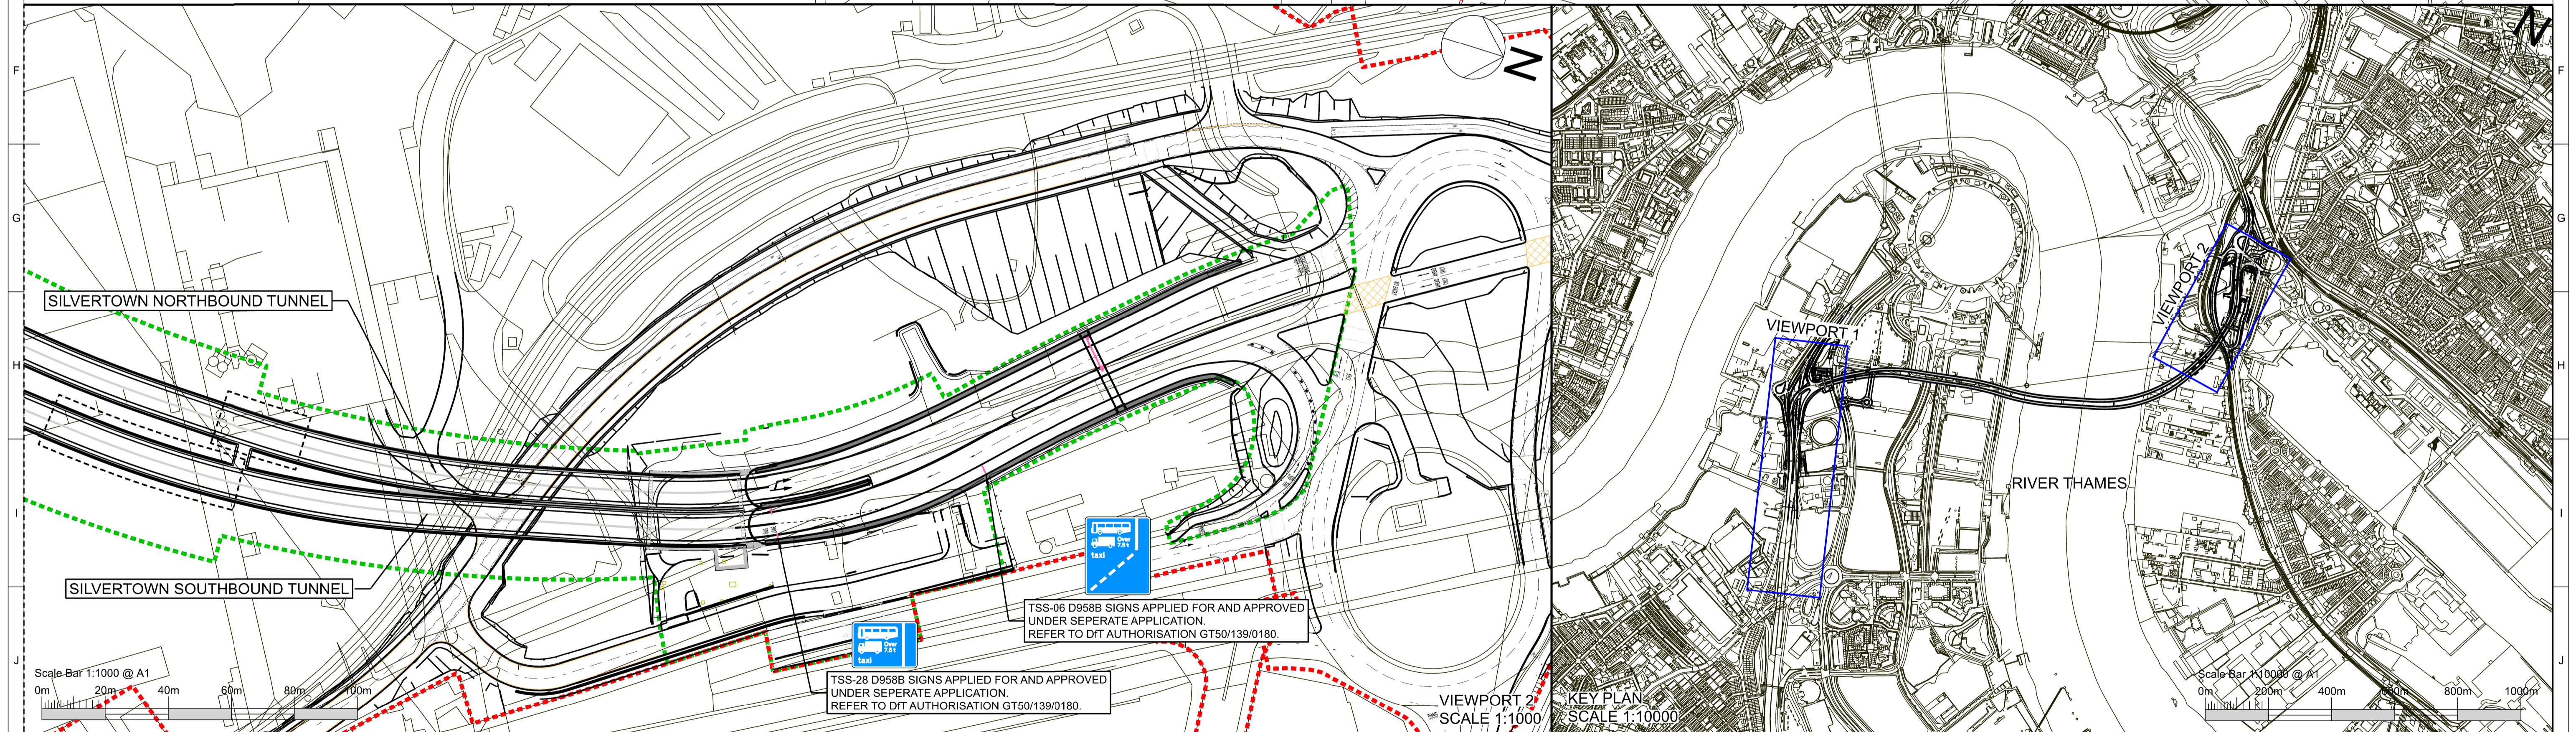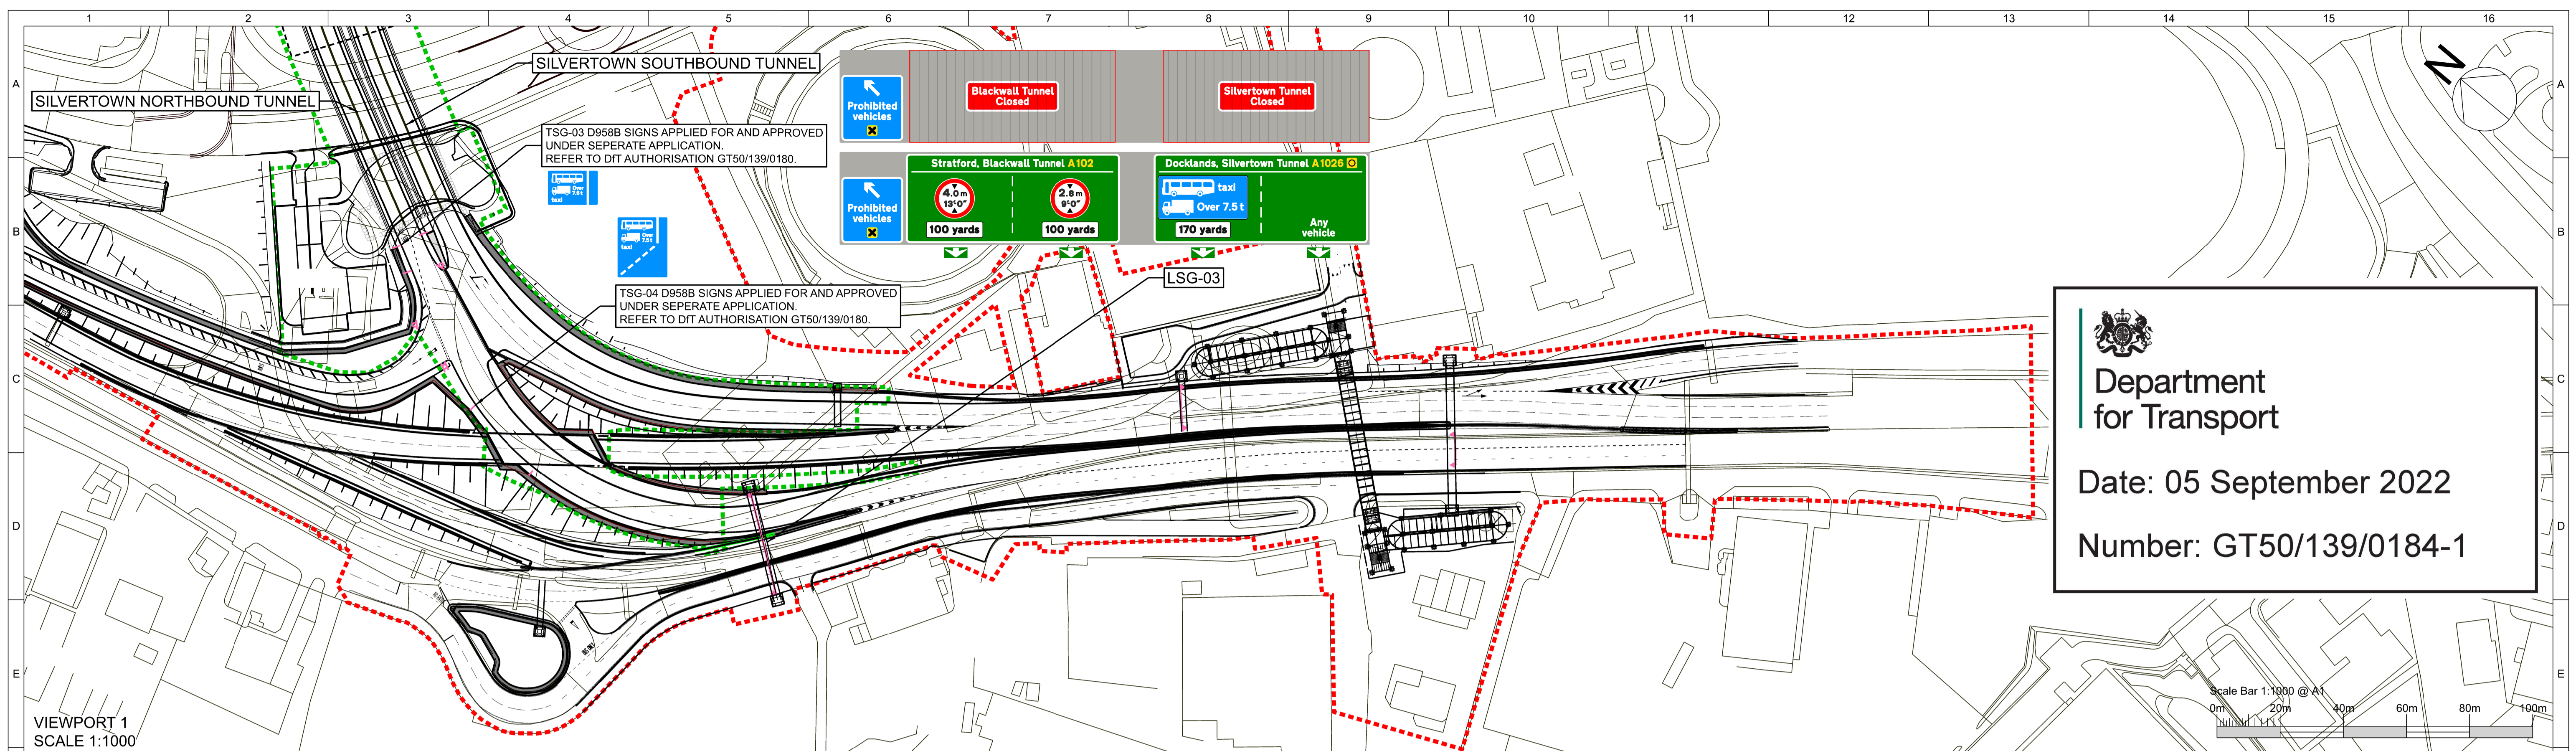

Notes:

1. ALL DIMENSIONS ARE IN METRES, UNLESS OTHERWISE STATED
2. ALL LEVELS ARE IN METRES ABOVE ORDNANCE DATUM, CO-ORDINATES ARE TO OS GRID
3. FOR SIGN FACE DETAILS AND DIMENSIONS, REFER TO DRAWING ST150030-ARU-TRS-ZZ-ZZ-SKE-HE-2002 AND 2003

LEGEND:

--- DCO LIMIT OF DEVIATION BOUNDARY

--- OPERATION AND MAINTENANCE BOUNDARY

--- RETAINING WALL


--- SIGN FACES

| Rev | Date | Purpose / Description | Drawn | T. Checked | T. Approved | P. Approved | Authorised |
|--------|----------|----------------------------------|-------|------------|-------------|-------------|------------|
| P00 | 17/01/22 | --- | --- | --- | --- | --- | --- |
| P01 | 11/02/22 | Non-Prescribed Sign Application | DR | ON | --- | --- | --- |
| P02 | 04/03/22 | Non-Prescribed Sign Application | JP | --- | --- | --- | --- |
| P03 | 20/04/22 | JP | ON | --- | --- | --- | --- |
| P04 | 12/05/22 | Non-Prescribed Signs Application | JP | ON | --- | --- | --- |
| P05.02 | 02/08/22 | JP | ON | --- | --- | --- | --- |


| Restricted | Rev | Date | Purpose / Description | Drawn | T. Checked | T. Approved | P. Approved | Authorised |
|------------|--------|----------|----------------------------------|-------|------------|-------------|-------------|------------|
| | P00 | 17/01/22 | --- | --- | --- | --- | --- | --- |
| | P01 | 11/02/22 | Non-Prescribed Sign Application | DR | ON | --- | --- | --- |
| | P02 | 04/03/22 | Non-Prescribed Sign Application | JP | --- | --- | --- | --- |
| | P03 | 20/04/22 | JP | ON | --- | --- | --- | --- |
| | P04 | 12/05/22 | Non-Prescribed Signs Application | JP | ON | --- | --- | --- |
| | P05.02 | 02/08/22 | JP | ON | --- | --- | --- | --- |

| | |
|----------------------|--------------------------------|
| Project | Silvertown Tunnel |
| Originator | ARUP |
| Location | Multiple Zones |
| Asset Classification | Traffic Signs & Ducting Layout |
| Lifecycle | Detailed Design |
| Suitability | S0 Non-verified Data |

| | |
|----------------|------------------------------------|
| Title | Non-Prescribed Signs |
| Location Plan | Bus Signs on Gantry |
| | |
| Drawing Number | ST150030-ARU-TRS-ZZ-ZZ-SKE-HE-2001 |
| Rev. | P05.02 |

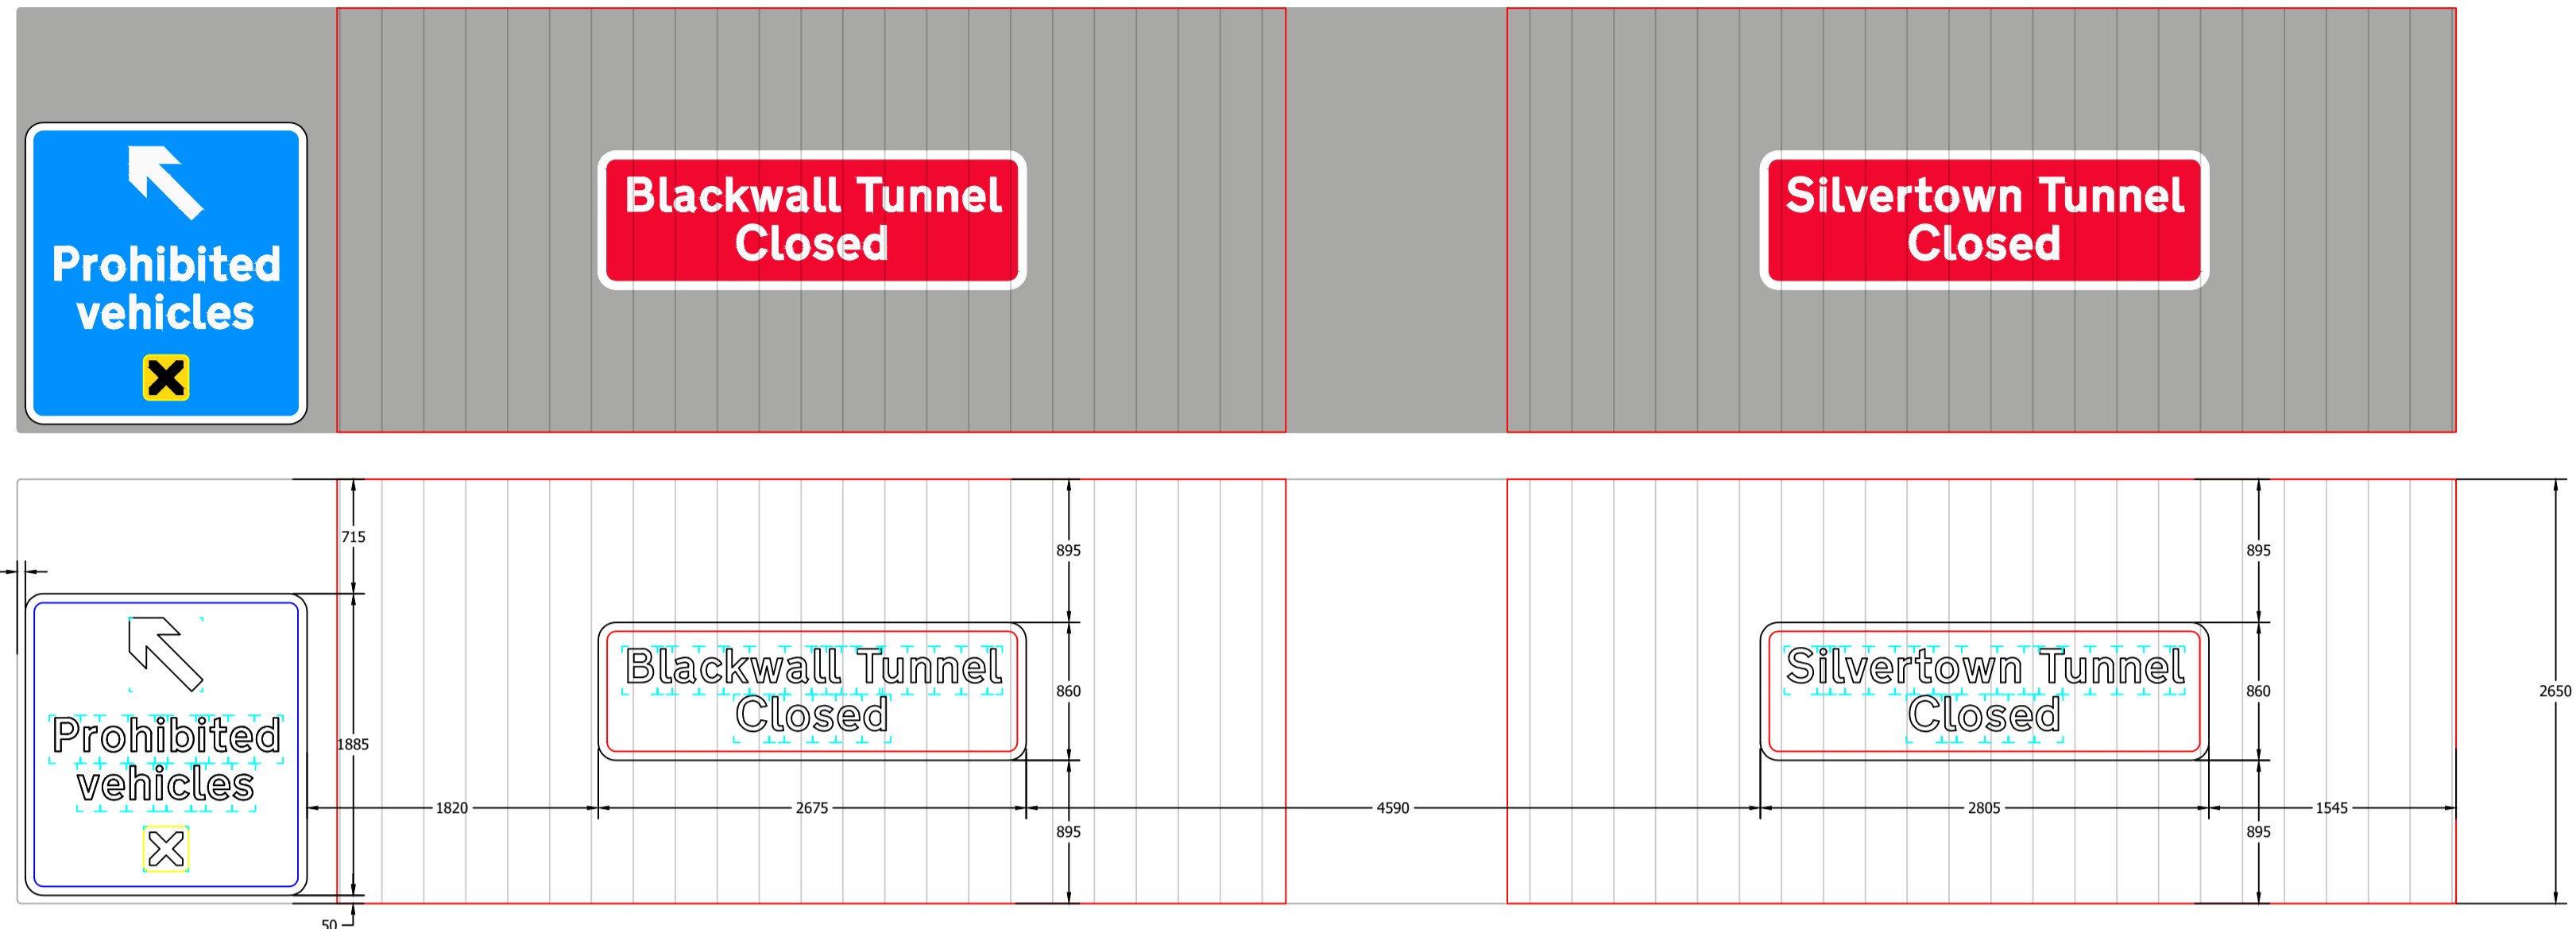


SECONDARY ASPECT

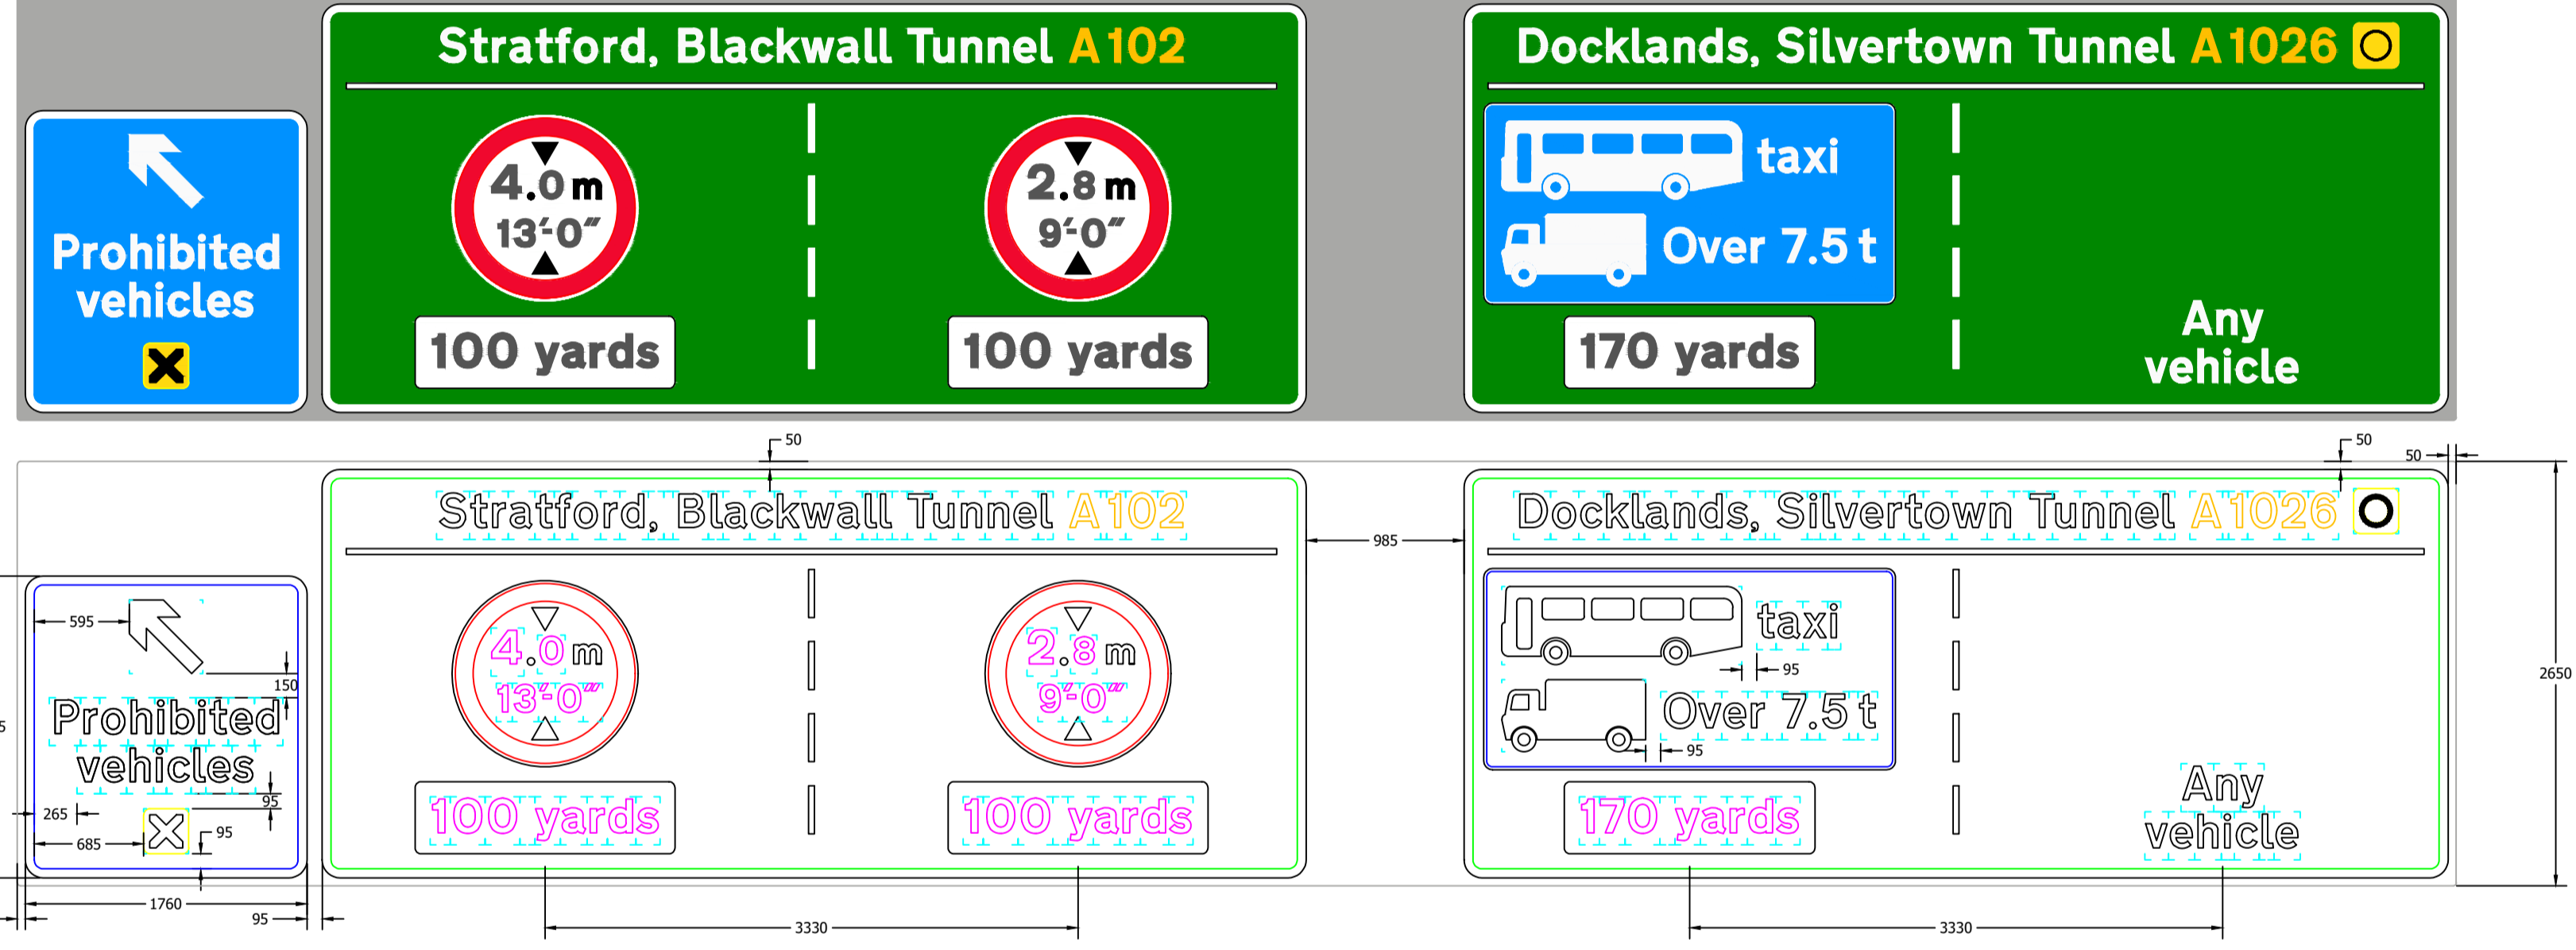

| Scheme Ref. | | Silvertown | |
|---------------|--------------|------------|---------------------|
| Sign Ref. | LSG-03 | x-height | 150.0 |
| Letter colour | N/A | SIGN FACE | |
| Background | GREY | Width | 15240mm |
| Border | N/A | Height | 2650mm |
| Material | Class R3C-UK | Area | 40.39m ² |

PRIMARY ASPECT


Department for Transport
 Date: 05 September 2022
 Number: GT50/139/0184-2

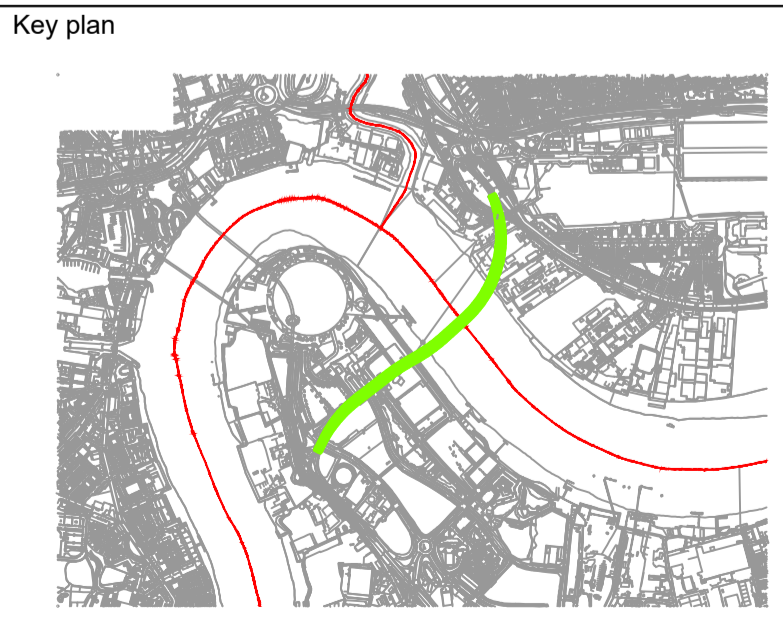

Notes:
 1. ALL DIMENSIONS ARE IN MILLIMETERS, UNLESS OTHERWISE STATED.
 2. FOR LOCATION PLAN, REFER TO DRAWING ST150030-ARU-TRS-ZZ-SKE-HE-2001.

| Rev | Date | Drawn | T. Checked | T. Approved | P. Approved | Authorised |
|-----|----------|-------|------------|-------------|-------------|------------|
| P00 | 28/01/22 | --- | --- | --- | --- | --- |
| P01 | 11/02/22 | DR | --- | --- | --- | --- |
| P02 | 04/03/22 | PK | --- | --- | --- | --- |
| P03 | 12/05/22 | PK | --- | --- | --- | --- |
| P04 | 01/08/22 | PK | --- | --- | --- | --- |

| | |
|----------------------|--------------------------------|
| Project | Silvertown Tunnel |
| Originator | ARUP |
| Location | Multiple Zones |
| Asset Classification | Traffic Signs & Ducting Layout |
| Lifecycle | Detailed Design |
| Suitability | S0 Non-verified Data |

| | | | |
|----------------|---------------------------------|---|--------|
| Title | | Non Prescribed Signs Sign Face Details | |
| Gantry Signs | |   | |
| Drawing Number | ST150030-ARU-TRS-ZZ-SKE-HE-2002 | Rev. | P04.03 |