



Department
for Transport

Road Traffic Regulation Act 1984 Sections 64 and 65

Authorisation of traffic signs and special directions

Accessible transcript

Secretary of State for Transport's traffic authorisation of traffic signs for the purpose of informing road users of an exception for vehicles less than 7.5t to a left turn prohibition at the junction of Warwick Way and Denbigh Street in London and for which Westminster City Council is the traffic authority.

The following pages contain a copy of the text from the Secretary of State for Transport's traffic authorisation regarding the above traffic signs.

A scanned copy of the signed authorisation and supporting documents from the application are appended to this letter. The supporting material is submitted to the Department for Transport by a third party. You should refer to the party involved for accessible copies of the supporting material.



**ROAD TRAFFIC REGULATION ACT 1984 – SECTIONS 64 AND 65
AUTHORISATION OF TRAFFIC SIGNS AND SPECIAL DIRECTIONS**

The Secretary of State for Transport, in exercise of his powers under Sections 64 and 65 of the Road Traffic Regulation Act 1984, and of all other powers enabling him in that behalf, for the purpose of informing road users of an exception for vehicles less than 7.5t to a left turn prohibition at the junction of Warwick Way and Denbigh Street in London and for which Westminster City Council is the traffic authority , hereby:-

1. authorises the erection at or within 5 metres of the site shown schematically on the attached plan numbered GT50/024/0085-1 of a traffic sign consisting of a plate (hereinafter referred to as “the authorised plate”) conforming as to size, colour and character with that referenced AUTH PLATE on the attached drawing numbered GT50/024/0085-2; and
2. directs that the authorised plate shall only be used with the sign to diagram 613 in Schedule 3, Part 2, Item 8 of the Traffic Signs Regulations 2016 (Part 1 of S.I. 2016/362, “the 2016 Regulations”) and the sign shown in Schedule 12, Part 20, Item 19 of those Regulations; and
3. directs that the provisions of Schedule 3, Parts 1 to 5 of the 2016 Regulations shall apply to the authorised plate in the same manner as they apply to the sign described in Schedule 3, Part 3, Paragraph 3 of those Regulations; and
4. directs that the provisions of Schedule 12, Parts 1 to 29 of the 2016 Regulations shall apply to the authorised plate when used on a Schedule 12 directional sign, in the same manner as they apply to the sign shown in Schedule 12, Part 20, Item 45 of those Regulations; and
5. authorises the erection at or within 5 metres of the site shown schematically on the attached plan numbered GT50/024/0085-1 of a traffic sign consisting of a sign (hereinafter referred to as “the authorised sign”) conforming as to size,



colour and character with that referenced AUTH SIGN on the attached drawing numbered GT50/024/0085-2; and

6. directs that the authorised sign shall only be used with the traffic signal to diagram 3000 in Schedule 14, Part 2, Item 1 of the 2016 Regulations; and
7. directs that the provisions of Schedule 14, Parts 1 to 6 of the 2016 Regulations shall apply to the authorised sign in the same manner as they apply to the sign described in Schedule 14, Part 2, Item 45 of those Regulations; and
8. directs that it is a condition of this authorisation that the authorised plate and the authorised sign may be placed only to indicate the effect of a corresponding Traffic Regulation Order; and
9. authorises the erection at or within 5 metres of the site shown schematically on the attached plan numbered GT50/024/0085-1 of a sign (hereinafter referred to as “the authorised sign”) conforming as to size, colour and character with that referenced AUTH SIGN on the attached drawing numbered GT50/024/0085-2 traffic signal conforming as to size, colour and character with that to in combination with a; and
10. directs, without prejudice to any statutory provision to the like effect, that it is a condition of this authorisation that the erection of the authorised plate and the authorised sign at or near the said site shall continue to have effect only until such day as may be appointed by one month’s notice given by the Secretary of State in writing to the traffic authority for the removal or alteration of the authorised plate and the authorised sign and on that day the said authorisation shall, without prejudice to the giving of any further authorisation or direction, cease to have effect.



The provisions of Regulations 5, 7, 8 and 11 of the 2016 Regulations shall apply to the authorised plate in the same manner as they apply to the plate described in Schedule 3, Part 3, Paragraph 3 and to the sign shown in Schedule 12, Part 20, Item 45 of those Regulations.

The provisions of Regulations 5, 7, 8 and 11 of the 2016 Regulations shall apply to the authorised sign in the same manner as they apply to the sign described in Schedule 14, Part 2, Item 45 of those Regulations.

Dated *24 October 2023*

Signed by authority of the Secretary of State

.....

A Delegated Official of the Department for Transport



Department
for Transport

**SCANNED
AUTHORISATION
AND SUPPORTING
DOCUMENTS
FOLLOW**



**ROAD TRAFFIC REGULATION ACT 1984 – SECTIONS 64 AND 65
AUTHORISATION OF TRAFFIC SIGNS AND SPECIAL DIRECTIONS**

The Secretary of State for Transport, in exercise of his powers under Sections 64 and 65 of the Road Traffic Regulation Act 1984, and of all other powers enabling him in that behalf, for the purpose of informing road users of an exception for vehicles less than 7.5t to a left turn prohibition at the junction of Warwick Way and Denbigh Street in London and for which Westminster City Council is the traffic authority , hereby:-

1. authorises the erection at or within 5 metres of the site shown schematically on the attached plan numbered GT50/024/0085-1 of a traffic sign consisting of a plate (hereinafter referred to as “the authorised plate”) conforming as to size, colour and character with that referenced AUTH PLATE on the attached drawing numbered GT50/024/0085-2; and
2. directs that the authorised plate shall only be used with the sign to diagram 613 in Schedule 3, Part 2, Item 8 of the Traffic Signs Regulations 2016 (Part 1 of S.I. 2016/362, “the 2016 Regulations”) and the sign shown in Schedule 12, Part 20, Item 19 of those Regulations; and
3. directs that the provisions of Schedule 3, Parts 1 to 5 of the 2016 Regulations shall apply to the authorised plate in the same manner as they apply to the sign described in Schedule 3, Part 3, Paragraph 3 of those Regulations; and
4. directs that the provisions of Schedule 12, Parts 1 to 29 of the 2016 Regulations shall apply to the authorised plate when used on a Schedule 12 directional sign, in the same manner as they apply to the sign shown in Schedule 12, Part 20, Item 45 of those Regulations; and
5. authorises the erection at or within 5 metres of the site shown schematically on the attached plan numbered GT50/024/0085-1 of a traffic sign consisting of a sign (hereinafter referred to as “the authorised sign”) conforming as to size,



colour and character with that referenced AUTH SIGN on the attached drawing numbered GT50/024/0085-2; and

6. directs that the authorised sign shall only be used with the traffic signal to diagram 3000 in Schedule 14, Part 2, Item 1 of the 2016 Regulations; and
7. directs that the provisions of Schedule 14, Parts 1 to 6 of the 2016 Regulations shall apply to the authorised sign in the same manner as they apply to the sign described in Schedule 14, Part 2, Item 45 of those Regulations; and
8. directs that it is a condition of this authorisation that the authorised plate and the authorised sign may be placed only to indicate the effect of a corresponding Traffic Regulation Order; and
9. authorises the erection at or within 5 metres of the site shown schematically on the attached plan numbered GT50/024/0085-1 of a sign (hereinafter referred to as “the authorised sign”) conforming as to size, colour and character with that referenced AUTH SIGN on the attached drawing numbered GT50/024/0085-2 traffic signal conforming as to size, colour and character with that to in combination with a; and
10. directs, without prejudice to any statutory provision to the like effect, that it is a condition of this authorisation that the erection of the authorised plate and the authorised sign at or near the said site shall continue to have effect only until such day as may be appointed by one month’s notice given by the Secretary of State in writing to the traffic authority for the removal or alteration of the authorised plate and the authorised sign and on that day the said authorisation shall, without prejudice to the giving of any further authorisation or direction, cease to have effect.





The provisions of Regulations 5, 7, 8 and 11 of the 2016 Regulations shall apply to the authorised plate in the same manner as they apply to the plate described in Schedule 3, Part 3, Paragraph 3 and to the sign shown in Schedule 12, Part 20, Item 45 of those Regulations.


The provisions of Regulations 5, 7, 8 and 11 of the 2016 Regulations shall apply to the authorised sign in the same manner as they apply to the sign described in Schedule 14, Part 2, Item 45 of those Regulations.

Dated *24 October 2023*

Signed by authority of the Secretary of State

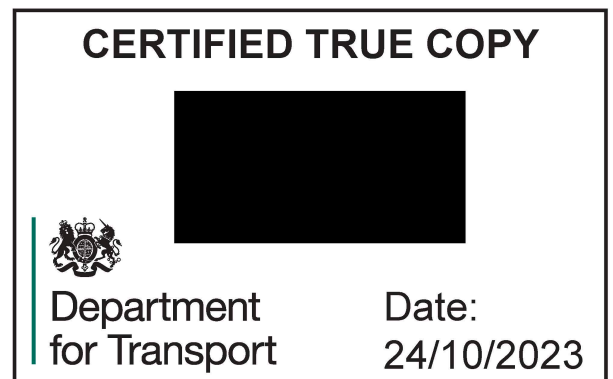 

.....
A Delegated Official of the Department for Transport

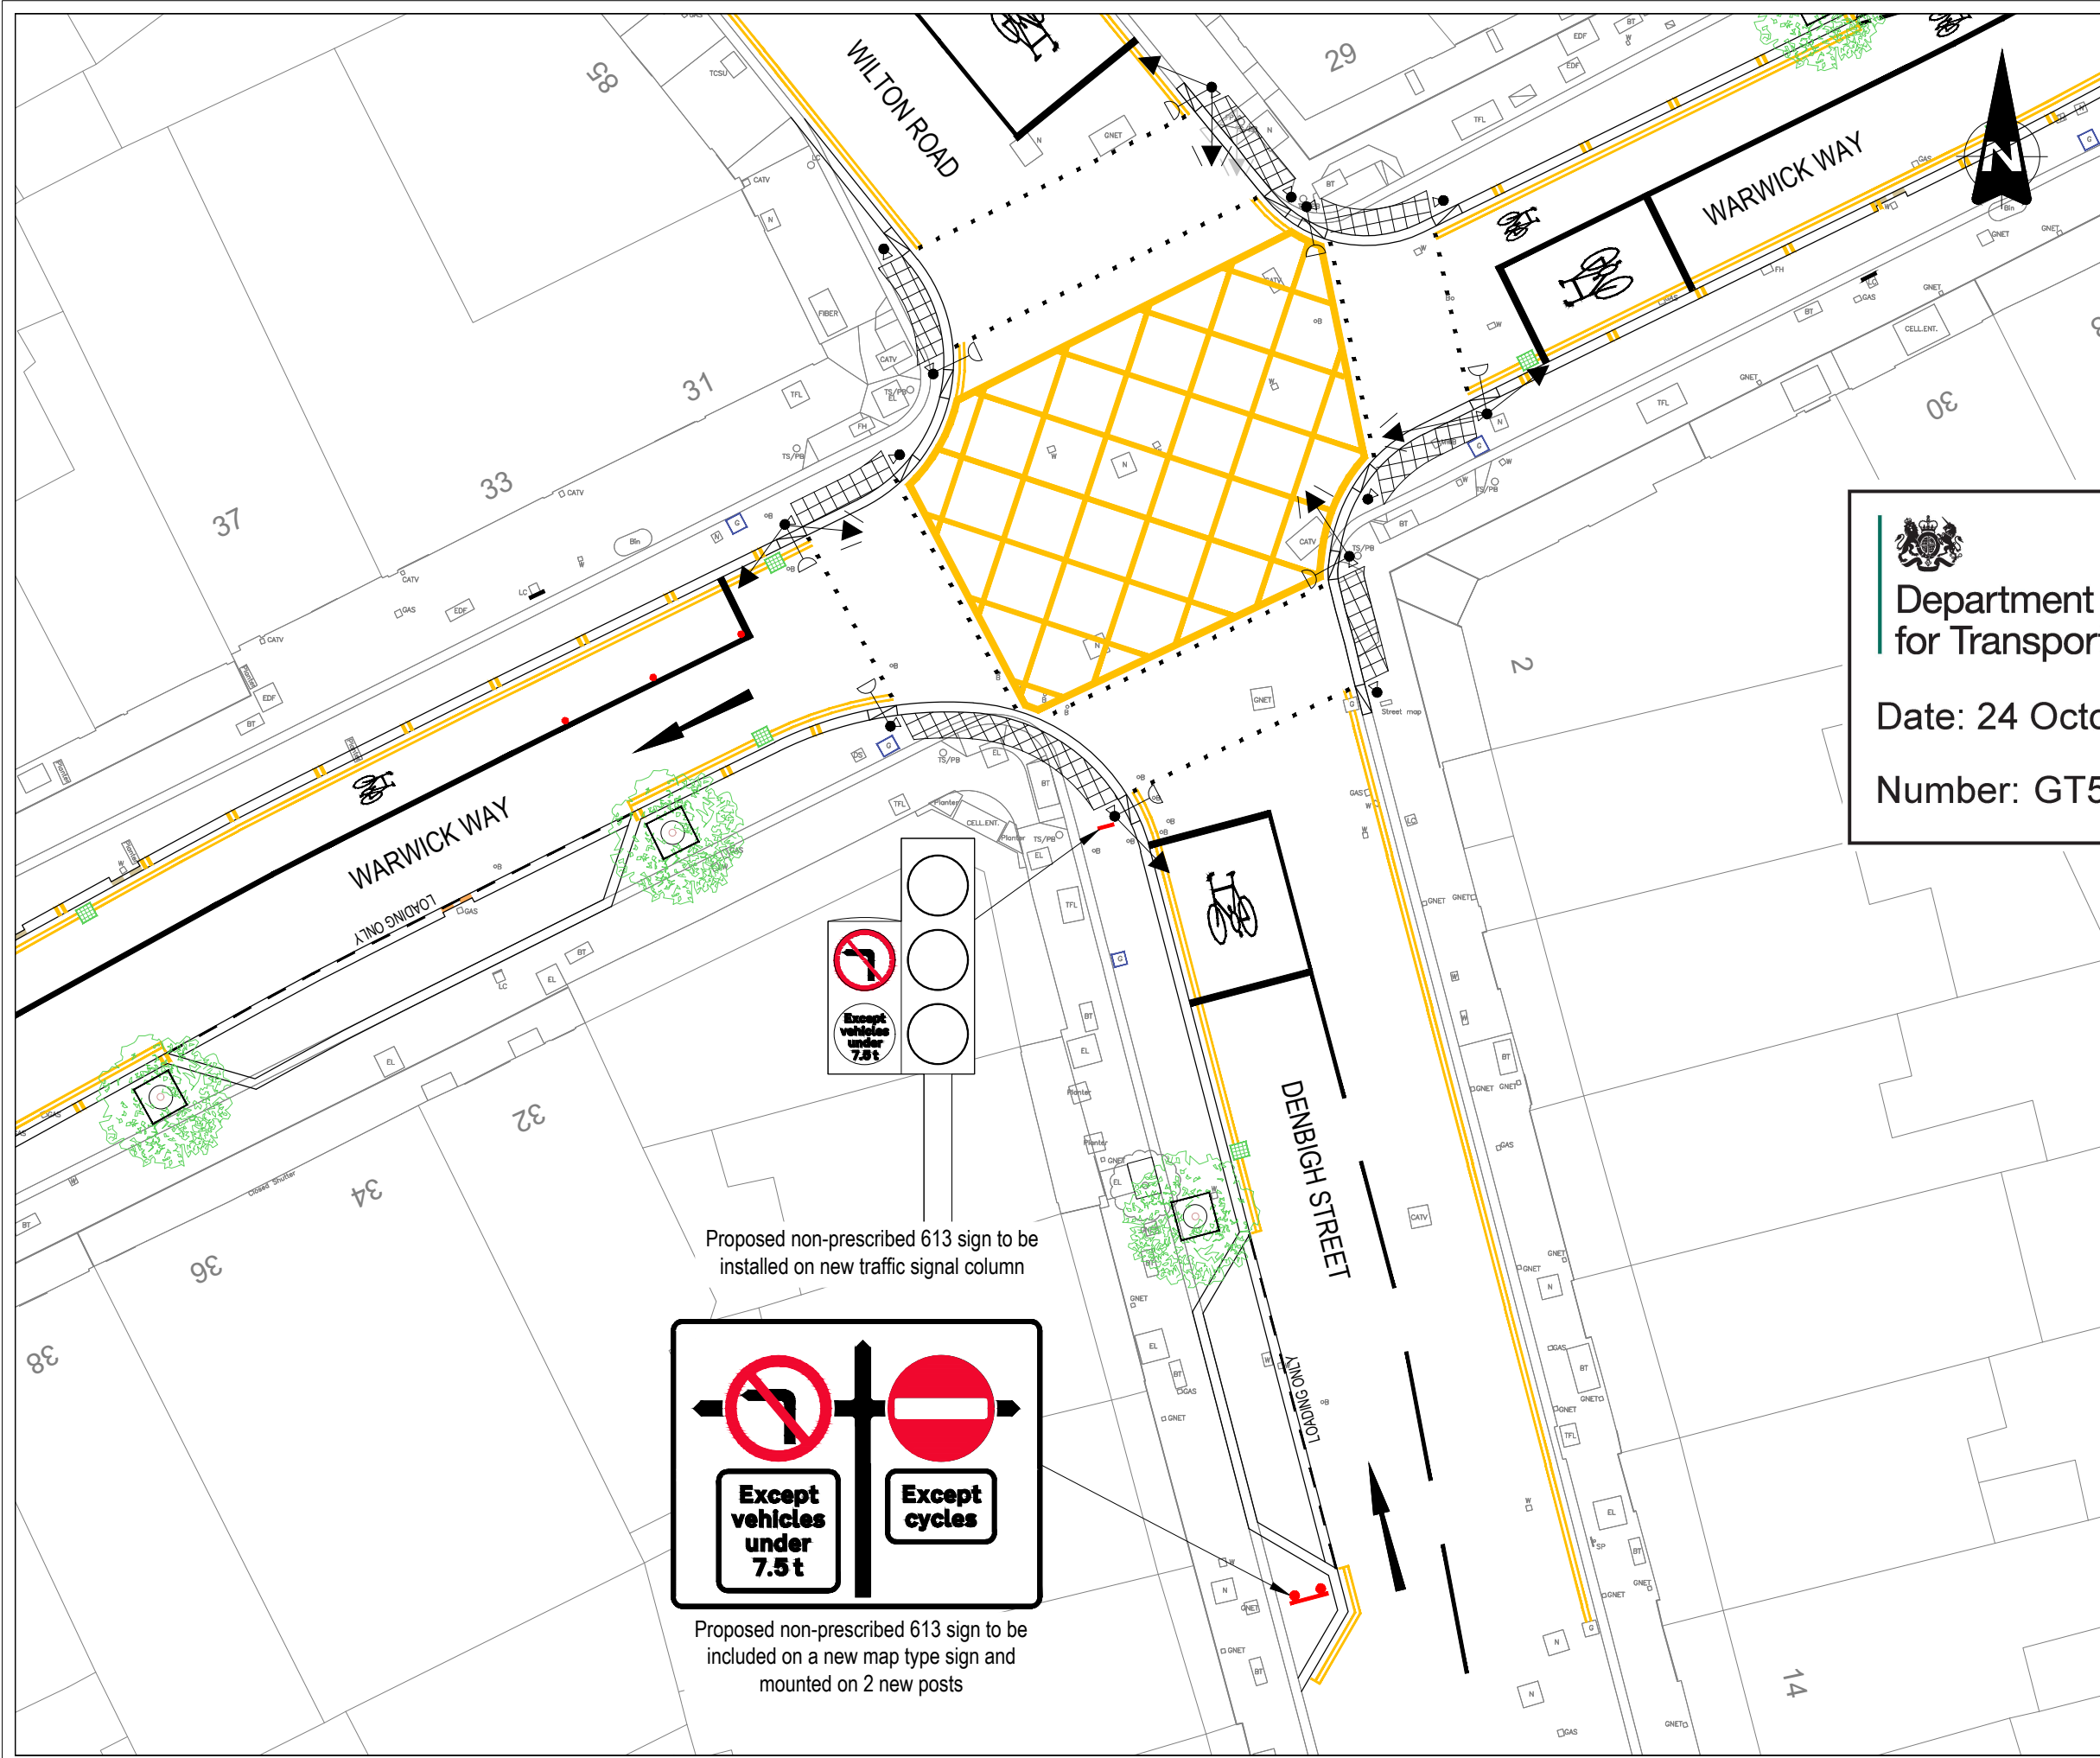

- Notes:
- Do not scale from this drawing
 - Refer to FM Conway drawing no. CSHWES1054-02-DFT-002 Rev B for the proposed map type sign face details
- Key:
- Proposed map type road sign mounted on new posts
 - Proposed signs to be installed on new traffic signal

Department for Transport

Date: 24 October 2023

Number: GT50/024/0085-1

B	11-10-23	Sign layouts revised to DFT comments	SP	JC	DG
A	09-10-23	Original Issue	SP	JC	DG
Rev	Date	Description	Drn	Chk	App

This drawing has been specifically prepared to meet the requirements of the named client and may contain design and innovative features which differ from conventional design standards.



5th Floor, 83 Victoria Street, London, SW1H 0HW
Tel: 01732 600 700, Email: info@fmconway.co.uk

Client City of Westminster

Project WARWICK WAY AND CHURTON STREET



Drawing Title PROPOSED NON-PRESCRIBED 613 WITH SUPPLEMENTRY PLATE APPLICATION FOR AUTHORISATION AREA PLAN

Drawing Status FOR INFORMATION

Drawn SRP	Date 09-10-2023	Scale 1:200	Size A3
-----------	-----------------	-------------	---------

Drawing No. CSHWES1054-02-DFT-001 Rev B

Proposed non-prescribed 613 sign to be installed on new traffic signal column

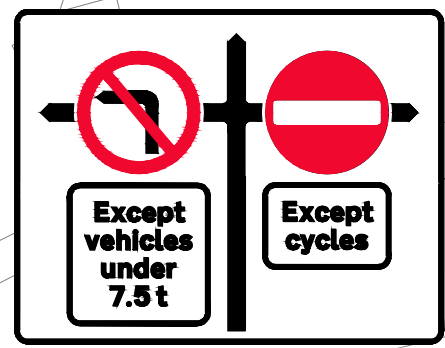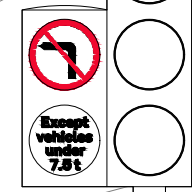


Proposed non-prescribed 613 sign to be included on a new map type sign and mounted on 2 new posts



← AUTH SIGN

Proposed non-prescribed sign with supplementary text within red box to be installed on new traffic signal. The sign face and supplementary text is proposed to restrict larger vehicles turning left westward from Denbigh Street to Warwick Way. It does not restrict larger vehicles travelling east to west along Warwick Way, travelling northwards from Denbigh Street to Wilton Road or turning right westward from Wilton Road to Warwick Way.


The proposed road geometry does not allow larger vehicles to left turn from Denbigh Street to Warwick Way. The manoeuvre would not be safe and will lead to an encroachment onto the contraflow cycle lane.

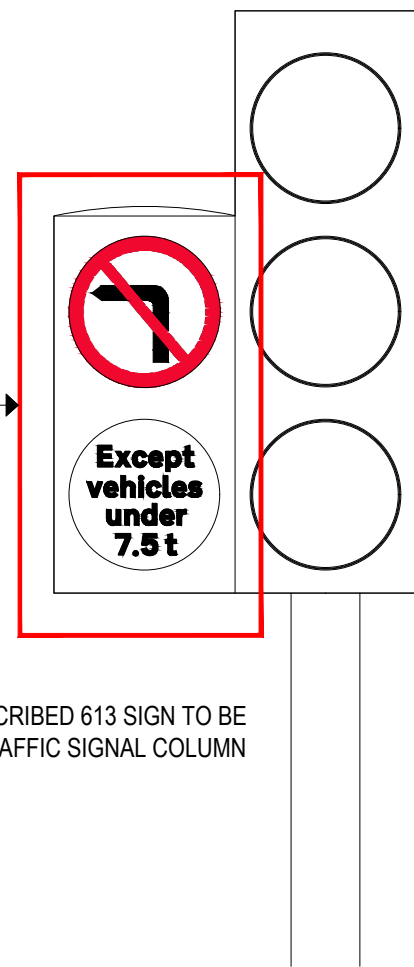

PROPOSED NON-PRESCRIBED 613 SIGN TO BE INSTALLED ON NEW TRAFFIC SIGNAL COLUMN



← AUTH PLATE

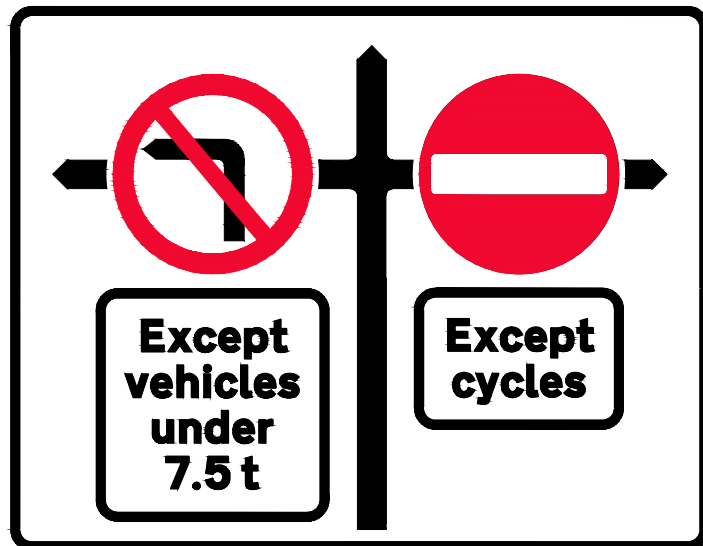

PROPOSED NON-PRESCRIBED 613 SIGN TO BE INCLUDED ON A NEW MAP TYPE SIGN AND MOUNTED ON 2 NEW POSTS

Scheme Ref. Denbigh Street			
Sign Ref.	TSRGD 613 & 616 with sup. plates	x-height	50.0
Letter colour	BLACK	SIGN FACE	
Background	WHITE	Width	1225mm
Border	RED / BLACK	Height	955mm
Material	Class R3B-UK	Area	1.17m ²

The proposed road geometry does not allow larger vehicles to left turn from Denbigh Street to Warwick Way. The manoeuvre would not be safe and will lead to an encroachment onto the contraflow cycle lane.

The sign is proposed to restrict larger vehicles turning left westward from Denbigh Street to Warwick Way. It does not restrict larger vehicles travelling east to west along Warwick Way, travelling northwards from Denbigh Street to Wilton Road or turning right westward from Wilton Road to Warwick Way. All vehicle types except cycles are prohibited from turning right from Denbigh Street to Warwick Way.

Notes:

1. Do not scale from this drawing
2. Refer to FM Conway drawing no. CSHWES1054-02-DFT-001 Rev B for proposed sign plan


Department for Transport
 Date: 24 October 2023
 Number: GT50/024/0085-2

B	11-10-23	Sign layouts revised to DFT comments	SP	JC	DG
A	09-10-23	Original Issue	SP	JC	DG
Rev	Date	Description	Drn	Chk	App

This drawing has been specifically prepared to meet the requirements of the named client and may contain design and innovative features which differ from conventional design standards.



5th Floor, 83 Victoria Street, London, SW1H 0HW
 Tel: 01732 600 700, Email: info@fmconway.co.uk

Client 
City of Westminster

Project
 WARWICK WAY AND CHURTON STREET

Drawing Title
 PROPOSED NON-PRESCRIBED 613 WITH SUPPLEMENTARY PLATE / TEXT APPLICATION FOR AUTHORISATION

Drawing Status
FOR INFORMATION

Drawn	Date	Scale	Size
SRP	09-10-2023	NTS	A3
Drawing No.			Rev
CSHWES1054-02-DFT-002			B