



Department  
for Transport

## Road Traffic Regulation Act 1984 Sections 64 and 65

### Authorisation of traffic signs and special directions

#### Accessible transcript

Secretary of State for Transport's traffic authorisation of traffic signs for the purpose of informing road users of an exception for vehicles less than 7.5t to a left turn prohibition at the junction of Stacey Street and Shaftesbury Avenue in London.

The following pages contain a copy of the text from the Secretary of State for Transport's traffic authorisation regarding the above traffic signs.

A scanned copy of the signed authorisation and supporting documents from the application are appended to this letter. The supporting material is submitted to the Department for Transport by a third party. You should refer to the party involved for accessible copies of the supporting material.



**ROAD TRAFFIC REGULATION ACT 1984 – SECTIONS 64 AND 65  
AUTHORISATION OF TRAFFIC SIGNS AND SPECIAL DIRECTIONS**

The Secretary of State for Transport, in exercise of her powers under Sections 64 and 65 of the Road Traffic Regulation Act 1984, and of all other powers enabling her in that behalf, for the purpose of informing road users of an exception for vehicles less than 7.5t to a left turn prohibition at the junction of Stacey Street and Shaftesbury Avenue in London, hereby:-

1. authorises the erection at or within 5 metres of the sites shown schematically on the attached plan numbered GT50/075/0042-1 for which the London Borough of Camden is the traffic authority, of a traffic sign consisting of a plate (hereinafter referred to as “the authorised plate”) conforming as to size, colour and character with that shown on the attached drawing numbered GT50/075/0042-2; and
2. directs that the authorised plate shall only be used with the sign to diagram 613 in Schedule 3, Part 2, Item 8 of the Traffic Signs Regulations 2016 (Part 1 of S.I. 2016/362, “the 2016 Regulations”) and the sign shown in Schedule 12, Part 20, Item 19 of those Regulations; and
3. directs that the provisions of Schedule 3, Parts 1 to 5 of the 2016 Regulations shall apply to the authorised plate in the same manner as they apply to the sign described in Schedule 3, Part 3, Paragraph 3 of those Regulations; and
4. directs that the provisions of Schedule 12, Parts 1 to 29 of the 2016 Regulations shall apply to the authorised plate when used on a Schedule 12 directional sign, in the same manner as they apply to the sign shown in Schedule 12, Part 20, Item 45 of those Regulations; and



5. directs that it is a condition of this authorisation that the authorised plate may be placed only to indicate the effect of a corresponding Traffic Regulation Order; and
6. directs, without prejudice to any statutory provision to the like effect, that it is a condition of this authorisation that the erection of the authorised plate at or near the said site shall continue to have effect only until such day as may be appointed by one month's notice given by the Secretary of State in writing to the traffic authority for the removal or alteration of the authorised plate and on that day the said authorisation shall, without prejudice to the giving of any further authorisation or direction, cease to have effect.

The provisions of Regulations 5, 7, 8 and 11 of the 2016 Regulations shall apply to the authorised plate in the same manner as they apply to the plate described in Schedule 3, Part 3, Paragraph 3 and to the sign shown in Schedule 12, Part 20, Item 45 of those Regulations.

Dated *03 October 2024*

Signed by authority of the Secretary of State

.....

A Delegated Official of the Department for Transport



Department  
for Transport

**SCANNED  
AUTHORISATION  
AND SUPPORTING  
DOCUMENTS  
FOLLOW**



**ROAD TRAFFIC REGULATION ACT 1984 – SECTIONS 64 AND 65  
AUTHORISATION OF TRAFFIC SIGNS AND SPECIAL DIRECTIONS**

The Secretary of State for Transport, in exercise of her powers under Sections 64 and 65 of the Road Traffic Regulation Act 1984, and of all other powers enabling her in that behalf, for the purpose of informing road users of an exception for vehicles less than 7.5t to a left turn prohibition at the junction of Stacey Street and Shaftesbury Avenue in London, hereby:-

1. authorises the erection at or within 5 metres of the sites shown schematically on the attached plan numbered GT50/075/0042-1 for which the London Borough of Camden is the traffic authority, of a traffic sign consisting of a plate (hereinafter referred to as “the authorised plate”) conforming as to size, colour and character with that shown on the attached drawing numbered GT50/075/0042-2; and
2. directs that the authorised plate shall only be used with the sign to diagram 613 in Schedule 3, Part 2, Item 8 of the Traffic Signs Regulations 2016 (Part 1 of S.I. 2016/362, “the 2016 Regulations”) and the sign shown in Schedule 12, Part 20, Item 19 of those Regulations; and
3. directs that the provisions of Schedule 3, Parts 1 to 5 of the 2016 Regulations shall apply to the authorised plate in the same manner as they apply to the sign described in Schedule 3, Part 3, Paragraph 3 of those Regulations; and
4. directs that the provisions of Schedule 12, Parts 1 to 29 of the 2016 Regulations shall apply to the authorised plate when used on a Schedule 12 directional sign, in the same manner as they apply to the sign shown in Schedule 12, Part 20, Item 45 of those Regulations; and



# Department for Transport



GT50/075/0042

5. directs that it is a condition of this authorisation that the authorised plate may be placed only to indicate the effect of a corresponding Traffic Regulation Order; and
  
6. directs, without prejudice to any statutory provision to the like effect, that it is a condition of this authorisation that the erection of the authorised plate at or near the said site shall continue to have effect only until such day as may be appointed by one month's notice given by the Secretary of State in writing to the traffic authority for the removal or alteration of the authorised plate and on that day the said authorisation shall, without prejudice to the giving of any further authorisation or direction, cease to have effect.


The provisions of Regulations 5, 7, 8 and 11 of the 2016 Regulations shall apply to the authorised plate in the same manner as they apply to the plate described in Schedule 3, Part 3, Paragraph 3 and to the sign shown in Schedule 12, Part 20, Item 45 of those Regulations.

Dated *03 October 2024*

Signed by authority of the Secretary of State

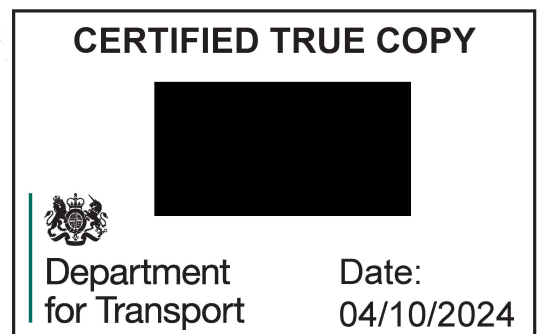 

A Delegated Official of the Department for Transport

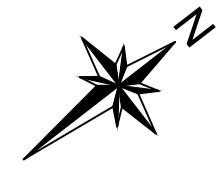


Department  
for Transport

Date: 19 September 2024

Number: GT50/075/0042-1



Proposed ban left turn except for vehicle under 7.5t. Subject to DfT approval

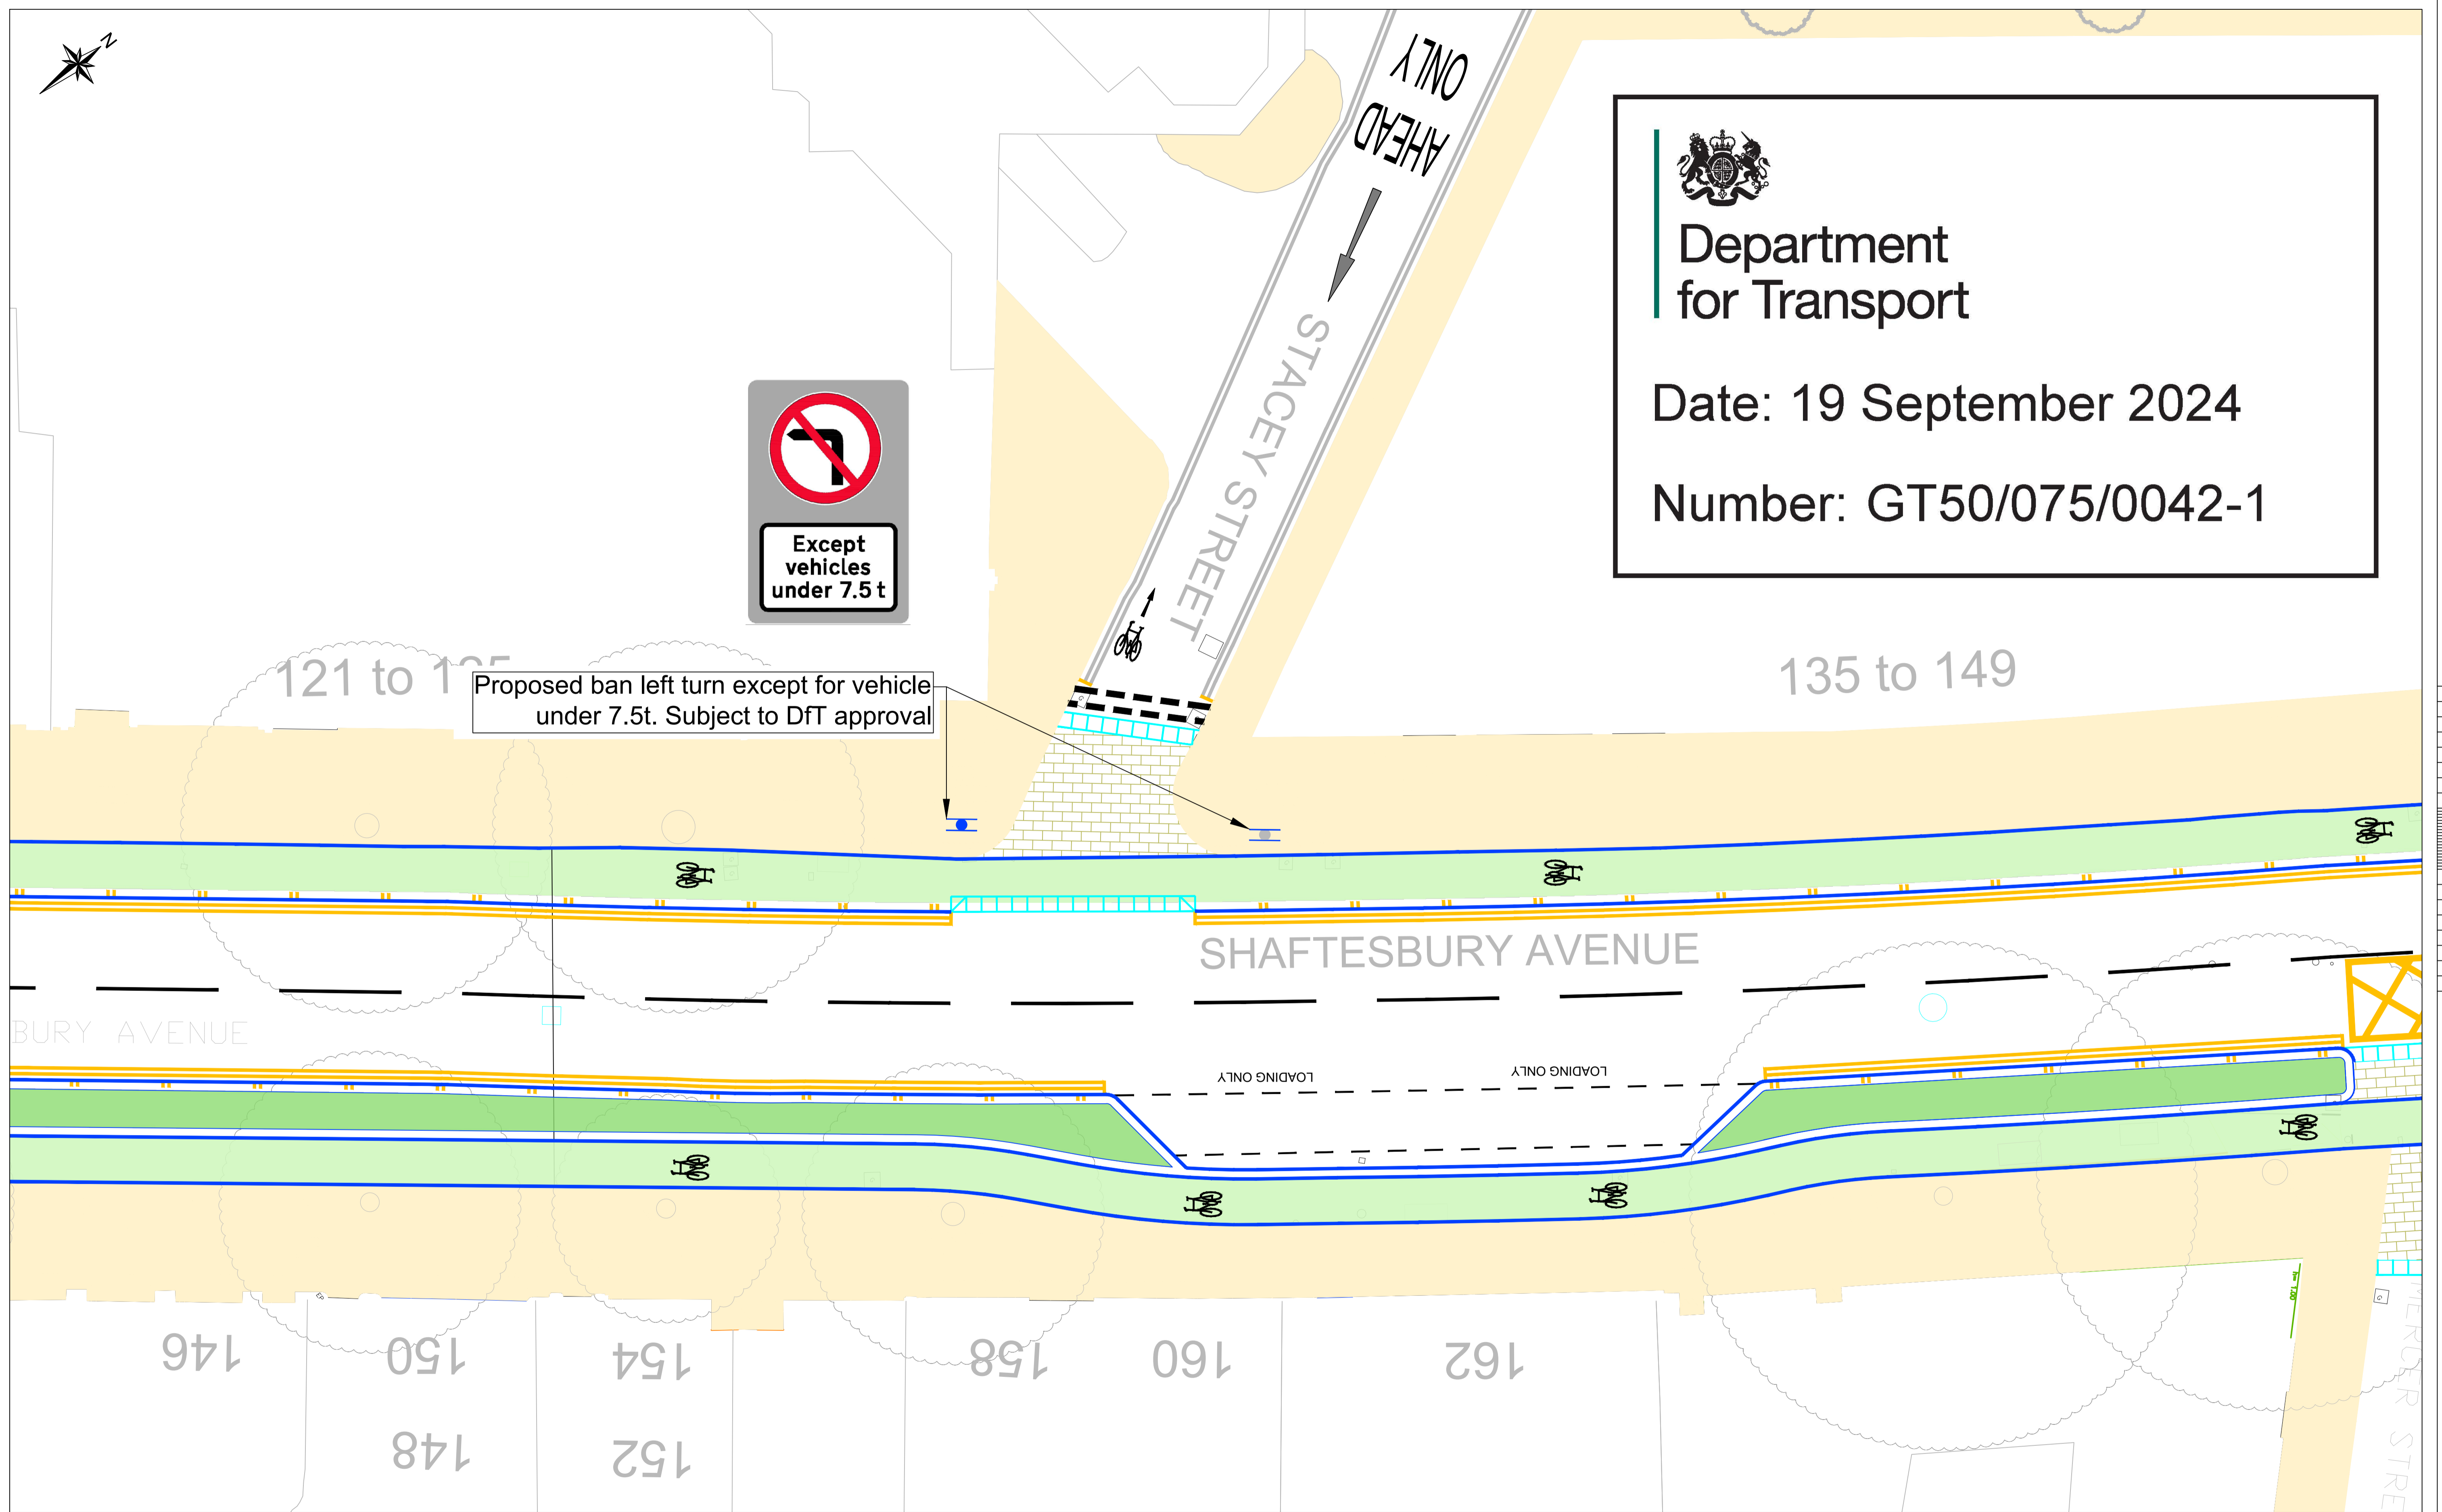


KEY	
	Existing Footway
	Existing Road Marking
	Proposed Road Marking
	Proposed Yellow Lines
	Proposed Stepped Cycle Track
	Proposed Advisory Cycle Lane
	Proposed Rainwater Garden
	Proposed Kerb
	Proposed Shared Surface
	Proposed Dutch Kerb
	Proposed Continuous Crossing

Rev	By	Date	Amendments
A	SM	25/07/24	Consultation

Scale 1 : 100 @ A1	Date July 2024
Drawn By SM	File Ref -
Checked By AC	Dwg Name -
Drawing Location -	
Drawing Number -	Rev. A

## SIGN FACE DETAIL 2

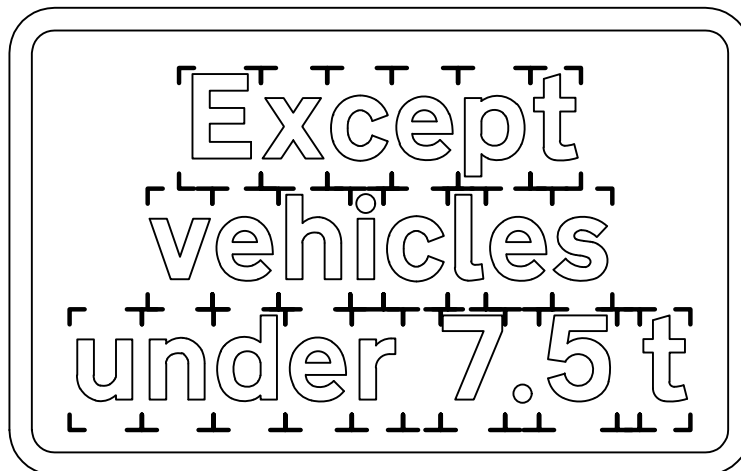

Scheme Ref.	HGV - NO LEFT TURN		
Sign Ref.	Sub Plate		
TSRGD Ref.	S20-2-	x-height	62.5
Letter colour	BLACK	SIGN FACE	
Background	WHITE	Width	720 mm
Border	BLACK	Height	440 mm
Mount Height		Area	0.32 m <sup>2</sup>
Material	Class R3B-UK		





Department  
for Transport

Date: 19 September 2024

Number: GT50/075/0042-2



## SIGN FACE DETAIL 1



**Except  
vehicles  
under 7.5 t**

Scheme Ref.	HGV - NO RIGHT TURN		
Sign Reference	613		
Diag No.	613		
TSRGD Ref.	S3-2-8 & S14-2-43		
Height	600 mm	Width	600 mm
Mount Height	2300	Area	0.28 m <sup>2</sup>
Material	Class R3B-UK		

Scheme Ref.	HGV - NO LEFT TUR		
Sign Ref.	Sub Plate		
TSRGD Ref.	S20-2-	x-height	62.5
Letter colour	BLACK	SIGN FACE	
Background	WHITE	Width	745 mm
Border	BLACK	Height	485 mm
Mount Height		Area	0.36 m <sup>2</sup>
Material	Class R3B-UK		

Scheme Ref.	HGV - NO LEFT TURN		
Sign Ref.	BACKING BOARD		
TSRGD Ref.	S20-2-	x-height	62.5
Letter colour	BLACK	SIGN FACE	
Background	GREY	Width	870 mm
Border	GREY	Height	1325 mm
Mount Height		Area	1.15 m <sup>2</sup>
Material	Class R3B-UK		