



Department
for Transport

Road Traffic Regulation Act 1984 Sections 64 and 65

Authorisation of traffic signs and special directions

Accessible transcript

Secretary of State for Transport's traffic authorisation of traffic signs for the purpose of informing drivers of charges at the Blackwall and Silvertown Tunnels, at appropriate sites on roads for which Transport for London is the traffic authority.

The following pages contain a copy of the text from the Secretary of State for Transport's traffic authorisation regarding the above traffic signs.

A scanned copy of the signed authorisation and supporting documents from the application are appended to this letter. The supporting material is submitted to the Department for Transport by a third party. You should refer to the party involved for accessible copies of the supporting material.



**ROAD TRAFFIC REGULATION ACT 1984 – SECTIONS 64 AND 65
AUTHORISATION OF TRAFFIC SIGNS AND SPECIAL DIRECTIONS**

The Secretary of State for Transport, in exercise of her powers under Sections 64 and 65 of the Road Traffic Regulation Act 1984, and all other powers enabling her in that behalf, for the purpose of informing drivers of charges at the Blackwall and Silvertown Tunnels, at appropriate sites on roads for which Transport for London is the traffic authority, hereby:-

1. authorises the erection at appropriate sites on the said roads of a traffic sign (hereinafter referred to as “the authorised sign A”) conforming as to size, colour and character with that shown on the attached drawing numbered GT50/139/0192-1 save that
 - a) the x-height may be varied;
 - b) the legend “Blackwall &” may be omitted;
 - c) the legend “& Silvertown” may be omitted;
 - d) the legend “Tunnels” may be varied to “Tunnel”;
 - e) the reference to the times of operation may be varied to a permitted expression of time periods, days and dates; and
2. authorises the erection at appropriate sites on the said roads of a traffic sign (hereinafter referred to as “the authorised sign B”) conforming as to size, colour and character with that shown on the attached drawing numbered GT50/139/0192-2 save that
 - a) the x-height may be varied;
 - b) a reference to the times of operation may be added;



- c) “Spring 2025” may be varied as appropriate or varied to a permitted expression of time periods, days and dates;
 - d) the legend “Blackwall &” may be omitted;
 - e) the legend “& Silvertown” may be omitted;
 - f) the legend “charges” may be varied to “charge”;
 - g) the legend shown may be displayed on variable message signs as defined in Schedule 1 to the Traffic Signs Regulations 2016 (Part 1 of S.I. 2016/362, “the 2016 Regulations”); and
3. directs that the provisions of Schedule 8, Parts 1 to 5 of the 2016 Regulations shall apply to the authorised sign A in the same manner as they apply to the sign shown in diagram 818.6 in Schedule 8, Part 4, Item 3 of those Regulations; and
 4. directs that the provisions of Schedule 13, Parts 1 to 12 of the 2016 Regulations shall apply to the authorised sign B in the same manner as they apply to the sign shown in diagram 7014 in Schedule 13, Part 6, Item 37 to those Regulations; and
 5. directs, without prejudice to any statutory provisions to the like effect, that it is a condition of this authorisation that the erection of the authorised signs A and B at the said sites shall continue to have effect only until such day as may be appointed by one month's notice given by the Secretary of State in writing to the traffic authority for the removal or alteration of the authorised signs A and B and on that day the said authorisation shall, without prejudice to the giving of any further authorisation or direction, cease to have effect.

The provisions of Regulations 5, 6, 7, 8 and 11 of the 2016 Regulations shall apply to the authorised sign A in the same manner as they apply to the sign shown in diagram 818.6 in Schedule 8, Part 4, Item 3 of those Regulations.



The provisions of Regulations 5, 6, 7, 8 and 11 of the 2016 Regulations shall apply to the authorised sign B in the same manner as they apply to the sign shown in diagram 7014 in Schedule 13, Part 6, Item 37 to those Regulations.

Dated *09 December 2024*

Signed by authority of the Secretary of State

.....
A Delegated Official of the Department for Transport



Department
for Transport

**SCANNED
AUTHORISATION
AND SUPPORTING
DOCUMENTS
FOLLOW**



**ROAD TRAFFIC REGULATION ACT 1984 – SECTIONS 64 AND 65
AUTHORISATION OF TRAFFIC SIGNS AND SPECIAL DIRECTIONS**

The Secretary of State for Transport, in exercise of her powers under Sections 64 and 65 of the Road Traffic Regulation Act 1984, and all other powers enabling her in that behalf, for the purpose of informing drivers of charges at the Blackwall and Silvertown Tunnels, at appropriate sites on roads for which Transport for London is the traffic authority, hereby:-

1. authorises the erection at appropriate sites on the said roads of a traffic sign (hereinafter referred to as “the authorised sign A”) conforming as to size, colour and character with that shown on the attached drawing numbered GT50/139/0192-1 save that
 - a) the x-height may be varied;
 - b) the legend “Blackwall &” may be omitted;
 - c) the legend “& Silvertown” may be omitted;
 - d) the legend “Tunnels” may be varied to “Tunnel”;
 - e) the reference to the times of operation may be varied to a permitted expression of time periods, days and dates; and

2. authorises the erection at appropriate sites on the said roads of a traffic sign (hereinafter referred to as “the authorised sign B”) conforming as to size, colour and character with that shown on the attached drawing numbered GT50/139/0192-2 save that
 - a) the x-height may be varied;
 - b) a reference to the times of operation may be added;



- c) "Spring 2025" may be varied as appropriate or varied to a permitted expression of time periods, days and dates;
 - d) the legend "Blackwall &" may be omitted;
 - e) the legend "& Silvertown" may be omitted;
 - f) the legend "charges" may be varied to "charge";
 - g) the legend shown may be displayed on variable message signs as defined in Schedule 1 to the Traffic Signs Regulations 2016 (Part 1 of S.I. 2016/362, "the 2016 Regulations"); and
3. directs that the provisions of Schedule 8, Parts 1 to 5 of the 2016 Regulations shall apply to the authorised sign A in the same manner as they apply to the sign shown in diagram 818.6 in Schedule 8, Part 4, Item 3 of those Regulations; and
 4. directs that the provisions of Schedule 13, Parts 1 to 12 of the 2016 Regulations shall apply to the authorised sign B in the same manner as they apply to the sign shown in diagram 7014 in Schedule 13, Part 6, Item 37 to those Regulations; and
 5. directs, without prejudice to any statutory provisions to the like effect, that it is a condition of this authorisation that the erection of the authorised signs A and B at the said sites shall continue to have effect only until such day as may be appointed by one month's notice given by the Secretary of State in writing to the traffic authority for the removal or alteration of the authorised signs A and B and on that day the said authorisation shall, without prejudice to the giving of any further authorisation or direction, cease to have effect.

The provisions of Regulations 5, 6, 7, 8 and 11 of the 2016 Regulations shall apply to the authorised sign A in the same manner as they apply to the sign shown in diagram 818.6 in Schedule 8, Part 4, Item 3 of those Regulations.



Department
for Transport

GT50/139/0192

The provisions of Regulations 5, 6, 7, 8 and 11 of the 2016 Regulations shall apply to the authorised sign B in the same manner as they apply to the sign shown in diagram 7014 in Schedule 13, Part 6, Item 37 to those Regulations.

Dated *09 December 2024*

Signed by authority of the Secretary of State



.....
A Delegated Official of the Department for Transport


CERTIFIED TRUE COPY



Department
for Transport

Date:
09/12/2024

FILE REF: N01E.LONDON.TFL.LOCALISHARED\MP\TDE\SCHEME INFORMATION\ALL AREAS\MAJOR PROJECTS\SILVERTOWN TUNNEL\06 DRAWINGS\01 WIP\DRS\SIGNS\DF\TRP01\ST150060-TFL-TRS-ZZ-ZZ-DRG-TR-0025

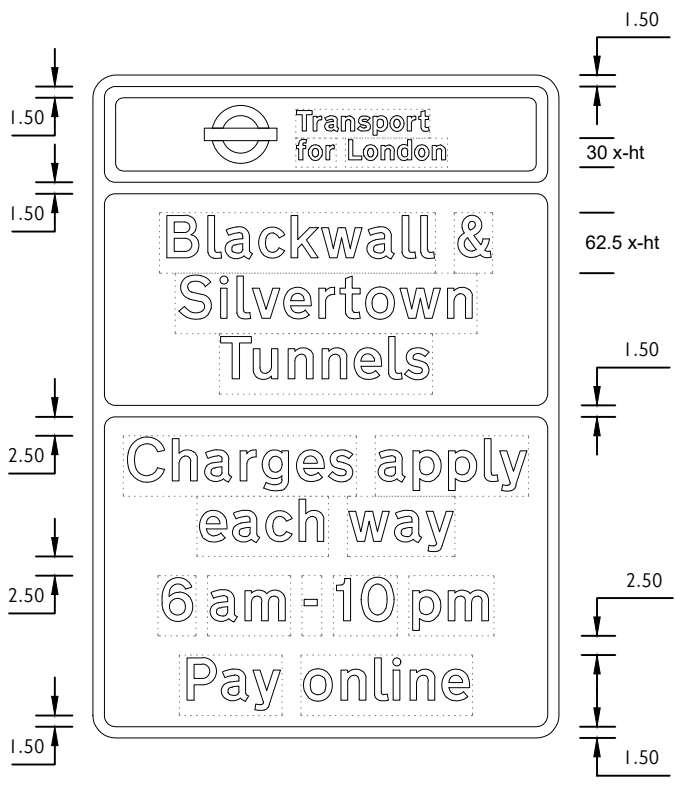


NOTES:


- The legend is from the Transport Medium alphabet at the x-heights shown in the table.
- The tile outlines do not form part of the sign.
- COLOURS:
 - Top Panel**
TfL logo (Roundel): Blue (Pantone 072)
Panel: White
Background: Blue
Border: White
 - Middle Panel**
Background: Blue
Legend: White
Border: White
 - Bottom Panel**
Background: Blue
Legend: White
Border: White
- DIMENSIONS: x-heights are in millimeters, other dimensions are in stroke widths based on the x-height of the main panel (4sw = x-height).
- Times may be varied.

x-height (Branding)	x-height (main sign)	Width (mm)	Height (mm)	Area (m ²)
30	62.5	960	1370	1.32
36	75	1155	1645	1.90
48	100	1540	2190	3.37
72	125	1925	2740	5.27
96	150	2310	3290	7.60
120	200	3080	4380	13.49
144	300	4620	6570	30.35


Department for Transport
 Date: 05 December 2024
 Number: GT50/139/0192-1

TFL RESTRICTED	Project						 Transport for London	
	Silvertown Tunnel							
	Originator						revision	
	Transport for London						S2 FOR INFORMATION P02	
	Asset Classification						drawing No	
	Traffic Signs						ST150060-TFL-TRS-ZZ-ZZ-DRG-TR-0025	
Location						suitability		
Multiple Boroughs						S2		
Scale						revision		
N.T.S. @ A4						P02		
Sheet no						drawing No		
1 of 12						ST150060-TFL-TRS-ZZ-ZZ-DRG-TR-0025		
Silvertown Tunnel Road User Charging Signage Proposed Reminder to Pay Sign (With Time) Version 1						© Crown copyright and database rights 2024 Ordnance Survey 100035971		


FILE REF: N:\LONDON\TFL\LOCAL\SHARE\DM\PT\TDE\SCHEME INFORMATION\ALL AREAS\MAJOR PROJECTS\SILVERTOWN TUNNEL\06 DRAWINGS\01 WIP\DRS\SIGNS\DF\TFL\150060-TFL-TRS-ZZ-ZZ-DRG-TR-0026

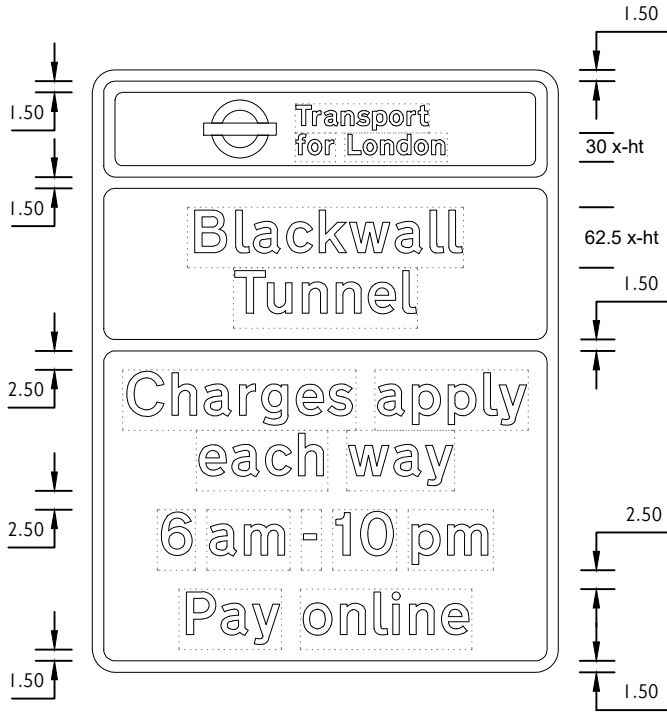


NOTES:

- The legend is from the Transport Medium alphabet at the x-heights shown in the table.
- The tile outlines do not form part of the sign.
- COLOURS:**
 - Top Panel**
TfL logo (Roundel): Blue (Pantone 072)
Panel: White
Background: Blue
Border: White
 - Middle Panel**
Background: Blue
Legend: White
Border: White
 - Bottom Panel**
Background: Blue
Legend: White
Border: White
- DIMENSIONS:** x-heights are in millimeters, other dimensions are in stroke widths based on the x-height of the main panel (4sw = x-height).
- Times may be varied.

x-height (Branding)	x-height (main sign)	Width (mm)	Height (mm)	Area (m ²)
30	62.5	960	1245	1.20
36	75	1155	1495	1.73
48	100	1540	1990	3.06
72	125	1925	2490	4.79
96	150	2310	2990	6.91
120	200	3080	3980	12.26
144	300	4620	5970	27.58

TFL RESTRICTED	Project						 Transport for London	
	Silvertown Tunnel							
	Originator						revision	
	Transport for London						S2 FOR INFORMATION P02	
	Asset Classification						drawing No	
	Traffic Signs						ST150060-TFL-TRS-ZZ-ZZ-DRG-TR-0026	
Location						suitability		
Multiple Boroughs						N.T.S. @ A4		
Scale						Sheet no		
N.T.S. @ A4						2 of 12		
Silvertown Tunnel Road User Charging Signage Proposed Reminder to Pay Sign (With Time) Version 2						© Crown copyright and database rights 2024 Ordnance Survey 100035971		


FILE REF: N:\LONDON\TFL\LOCAL\SHARE\DM\PT\DE\SCHEME\INFORMATION\ALL AREAS\MAJOR PROJECTS\SILVERTOWN TUNNEL\06 DRAWINGS\01 WIP\DRS\SIGNS\DF\TP\01\ST150060-TFL-TRS-ZZ-ZZ-DRG-TR-0027

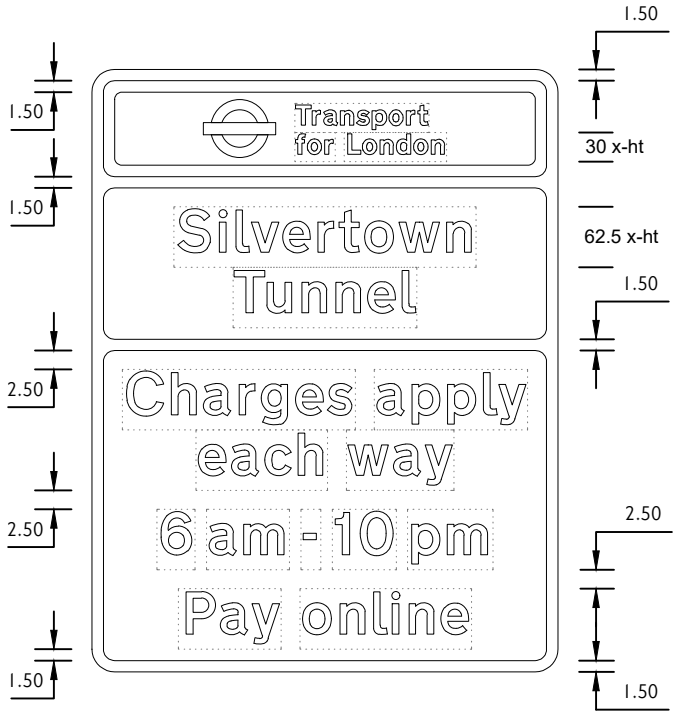


NOTES:

1. The legend is from the Transport Medium alphabet at the x-heights shown in the table.
2. The tile outlines do not form part of the sign.
3. COLOURS:
 - Top Panel
 - TfL logo (Roundel): Blue (Pantone 072)
 - Panel: White
 - Background: Blue
 - Border: White
 - Middle Panel
 - Background: Blue
 - Legend: White
 - Border: White
 - Bottom Panel
 - Background: Blue
 - Legend: White
 - Border: White
4. DIMENSIONS: x-heights are in millimeters, other dimensions are in stroke widths based on the x-height of the main panel (4sw = x-height).
5. Times may be varied.

x-height (Branding)	x-height (main sign)	Width (mm)	Height (mm)	Area (m ²)
30	62.5	960	1245	1.20
36	75	1155	1495	1.73
48	100	1540	1990	3.06
72	125	1925	2490	4.79
96	150	2310	2990	6.91
120	200	3080	3980	12.26
144	300	4620	5970	27.58

TFL RESTRICTED							Project		 Transport for London
							Silvertown Tunnel		
	P02	04-12-24	For DfT approval	AS	DF	CAH	Originator		
							Transport for London		
	P01	26.11.24	For TfL internal review/comment	AS	DF	CAH	Asset Classification		
							Traffic Signs		
Silvertown Tunnel Road User Charging Signage Proposed Reminder to Pay Sign (With Time) Version 3						Location		suitability FOR INFORMATION revision S2 P02	
						Multiple Boroughs			
						Scale	Sheet no		
						N.T.S. @ A4		3 of 12	
						drawing No ST150060-TFL-TRS-ZZ-ZZ-DRG-TR-0027			
						<small>© Crown copyright and database rights 2024 Ordnance Survey 100035971</small>			

FILE REF:\LONDON\TFL\LOCAL\SHARE\DM\PT\IDE\SCHEME INFORMATION\ALL AREAS\MAJOR PROJECTS\SILVERTOWN TUNNEL\06 DRAWINGS\01 WIP\DRS\SIGNS DFT\PT01\SPRING 2025\OPTION\ST150060-TFL-TRS-ZZ-ZZ-DRG-TR-0028

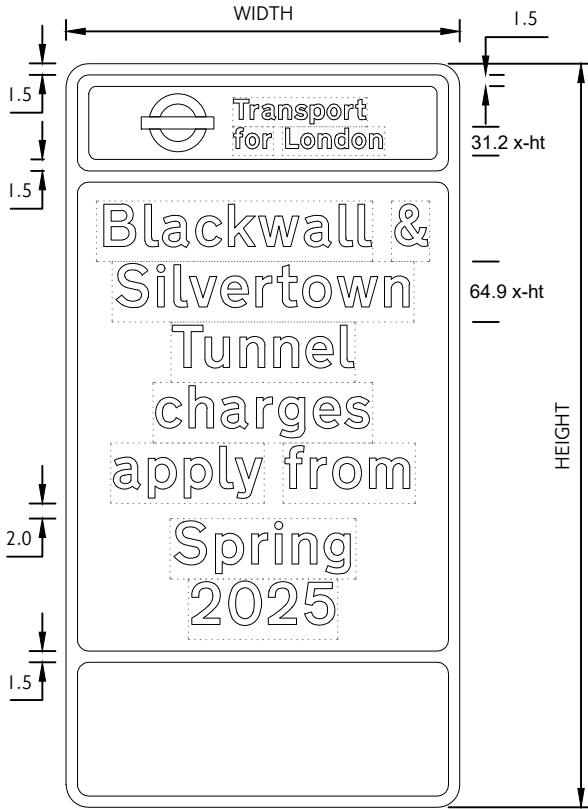


NOTES:

- The legend is from the Transport Medium alphabet at the x-heights shown in the table.
- The tile outlines do not form part of the sign.
- COLOURS:
 - Top Panel
 - TfL logo (Roundel): Blue (Pantone 072)
 - Panel: White
 - Background: Red
 - Border: White
 - Middle Panel
 - Background: Red
 - Legend: White
 - Border: White
 - Bottom Panel
 - Background: Grey
 - Border: White
- DIMENSIONS: x-heights are in millimeters, other dimensions are in stroke widths based on the x-height of the main panel (4sw = x-height).
- Date may be varied.
- This sign to be read in conjunction with drawing ST150060-TFL-TRS-ZZ-ZZ-DRG-TR-0015.

x-height (Branding)	x-height (main sign)	Width (mm)	Height (mm)	Area (m ²)
31.2	64.9	845	1595	1.35
37.4	78	1015	1915	1.94
49.9	104	1355	2555	3.46
74.8	155.9	2030	3830	7.77
99.8	208	2710	5110	13.85
124.8	260	3390	6390	21.66
149.8	312	4065	7665	31.16


Department for Transport
 Date: 05 December 2024
 Number: GT50/139/0192-2

TfL RESTRICTED							Project	Silvertown Tunnel			
	P02	04-12-24	For DfT approval	AS	DF	CAH	Originator	Transport for London			
	P01	26-11-24	For TfL internal review/comment	AS	DF	CAH	Asset Classification	Traffic Signs			
	rev	date	details	drn	chk	app	Location	Multiple Boroughs			
	Silvertown Tunnel Road User Charging Signage Proposed Zone Entry Sign Sticker / Cover Sign						Scale	N.T.S. @ A4		Sheet no	4 of 12
							suitability	S2	FOR INFORMATION	revision	P02
						drawing No	ST150060-TFL-TRS-ZZ-ZZ-DRG-TR-0028				
						© Crown copyright and database rights 2023 Ordnance Survey 100035971					

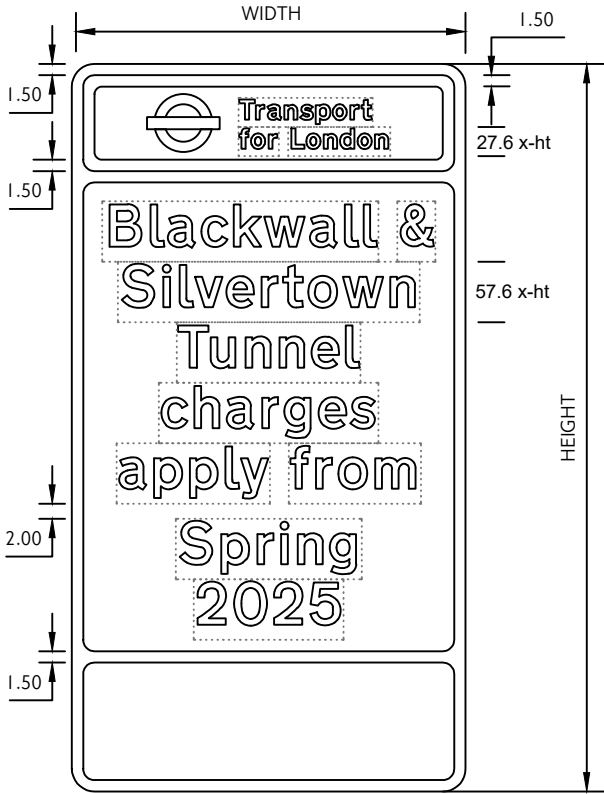


NOTES:

- The legend is from the Transport Medium alphabet at the x-heights shown in the table.
- The tile outlines do not form part of the sign.
- COLOURS:
 - Top Panel
 - TFL logo (Roundel): Blue (Pantone 072)
 - Panel: White
 - Background: Red
 - Border: White
 - Middle Panel
 - Background: Red
 - Legend: White
 - Border: White
 - Bottom Panel
 - Background: Grey
 - Border: White
- DIMENSIONS: x-heights are in millimeters, other dimensions are in stroke widths based on the x-height of the main panel (4sw = x-height).
- Date may be varied.
- This sign to be read in conjunction with drawing ST150060-TFL-TRS-ZZ-ZZ-DRG-TR-0016.

x-height (Branding)	x-height (main sign)	Width (mm)	Height (mm)	Area (m ²)
27.6	57.6	750	1385	1.04
33.3	69.3	900	1665	1.50
44.4	92.4	1200	2220	2.66
66.4	138.4	1800	3330	5.99
88.5	184.4	2400	4440	10.66
110.7	230.6	3000	5550	16.65
132.8	276.6	3600	6660	23.98

TFL RESTRICTED

						Project
						Silvertown Tunnel
P02	04-12-24	For DfT approval	AS	DF	CAH	Originator
P01	26-11-23	For TFL internal review/comment	AS	DF	CAH	Transport for London
rev	date	details	dwn	chk	app	Asset Classification
						Traffic Signs
						Location
						Multiple Boroughs
						Scale
						N.T.S. @ A4
						Sheet no
						5 of 12





Transport for London

suitability	revision
S2	P02

FOR INFORMATION

drawing No
ST150060-TFL-TRS-ZZ-ZZ-DRG-TR-0029

© Crown copyright and database rights 2024 Ordnance Survey 100035971

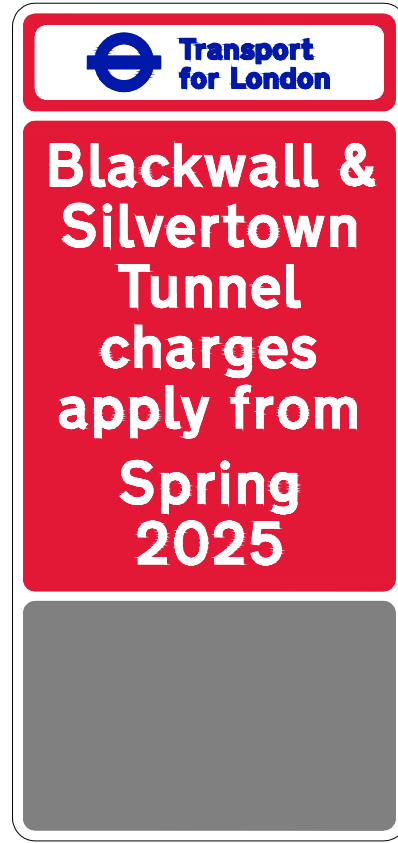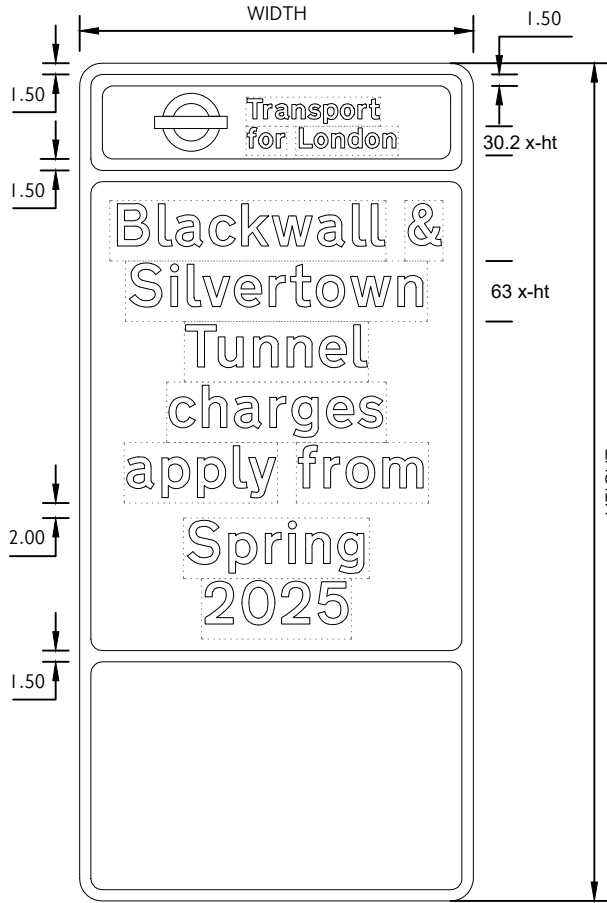

NOTES:

- The legend is from the Transport Medium alphabet at the x-heights shown in the table.
- The tile outlines do not form part of the sign.
- COLOURS:
 - Top Panel
 - TfL logo (Roundel): Blue (Pantone 072)
 - Panel: White
 - Background: Red
 - Border: White
 - Middle Panel
 - Background: Red
 - Legend: White
 - Border: White
 - Bottom Panel
 - Background: Grey
 - Border: White
- DIMENSIONS: x-heights are in millimeters, other dimensions are in stroke widths based on the x-height of the main panel (4sw = x-height).
- Date may be varied.
- This sign to be read in conjunction with drawing ST150060-TFL-TRS-ZZ-ZZ-DRG-TR-0017.

x-height (Branding)	x-height (main sign)	Width (mm)	Height (mm)	Area (m ²)
30.2	63	820	1745	1.43
36.3	75.7	985	2095	2.06
48.3	100.7	1310	2790	3.65
60.5	126	1640	3490	5.72
96.7	201.5	2620	5580	14.62
121.0	252	3285	6975	22.91
145.0	302	3930	8370	32.89


TFL RESTRICTED

						Project	
						Silvertown Tunnel	
P02	04-12-24	For DfT approval	AS	DF	CAH	Originator	
P01	26-11-24	For TfL internal review/comment	AS	DF	CAH	Transport for London	
rev	date	details	drn	chk	app	Asset Classification	
						Traffic Signs	
Silvertown Tunnel Road User Charging Signage Proposed Advance Information Sign Sticker / Cover Sign						Location	
						Multiple Boroughs	
						Scale	Sheet no
						N.T.S. @ A4	6 of 12



Transport for London

suitability	revision
S2	P02
FOR INFORMATION	
drawing No	
ST150060-TFL-TRS-ZZ-ZZ-DRG-TR-0030	
© Crown copyright and database rights 2024 Ordnance Survey 100035971	

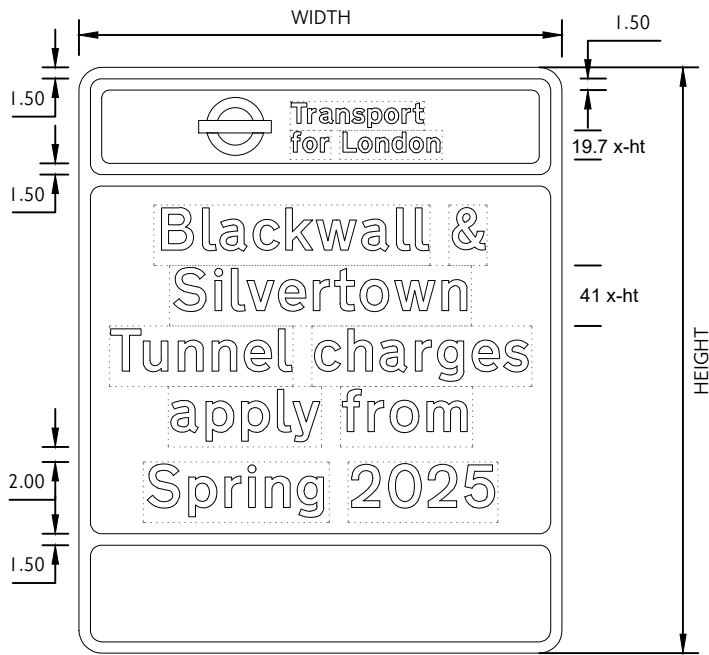


NOTES:

x-height (Branding)	x-height (main sign)	Width (mm)	Height (mm)	Area (m ²)
19.7	41	655	795	0.52
24.6	51.3	820	995	0.82
29.6	61.6	985	1190	1.17
39.4	82	1310	1585	2.08
49.2	102.6	1640	1985	3.26
59.2	123.3	1970	2385	4.70
78.8	164.1	2620	3180	8.33

- The legend is from the Transport Medium alphabet at the x-heights shown in the table.
- The tile outlines do not form part of the sign.
- COLOURS:**
 - Top Panel**
 - TfL logo (Roundel): Blue (Pantone 072)
 - Panel: White
 - Background: Red
 - Border: White
 - Middle Panel**
 - Background: Red
 - Legend: White
 - Border: White
 - Bottom Panel**
 - Background: Grey
 - Border: White
- DIMENSIONS:** x-heights are in millimeters, other dimensions are in stroke widths based on the x-height of the main panel (4sw = x-height).
- Date may be varied.
- This sign to be read in conjunction with drawing ST150060-TFL-TRS-ZZ-ZZ-DRG-TR-0018.

TFL RESTRICTED							Project		Transport for London	
							Silvertown Tunnel			
	P02	04-12-24	For DfT approval	AS	DF	CAH	Originator		Transport for London	
	P01	26-11-24	For TfL internal review/comment	AS	DF	CAH	Asset Classification		Traffic Signs	
	rev	date	details	drn	chk	app	Location		Multiple Boroughs	
	Silvertown Tunnel Road User Charging Signage Proposed Last Exit Before Charge Sign Sticker / Cover Sign						Scale		Sheet no	
						N.T.S. @ A4		7 of 12		
						suitability		revision		
						S2		P02		
						drawing No		ST150060-TFL-TRS-ZZ-ZZ-DRG-TR-0031		
						© Crown copyright and database rights 2024 Ordnance Survey 100035971				

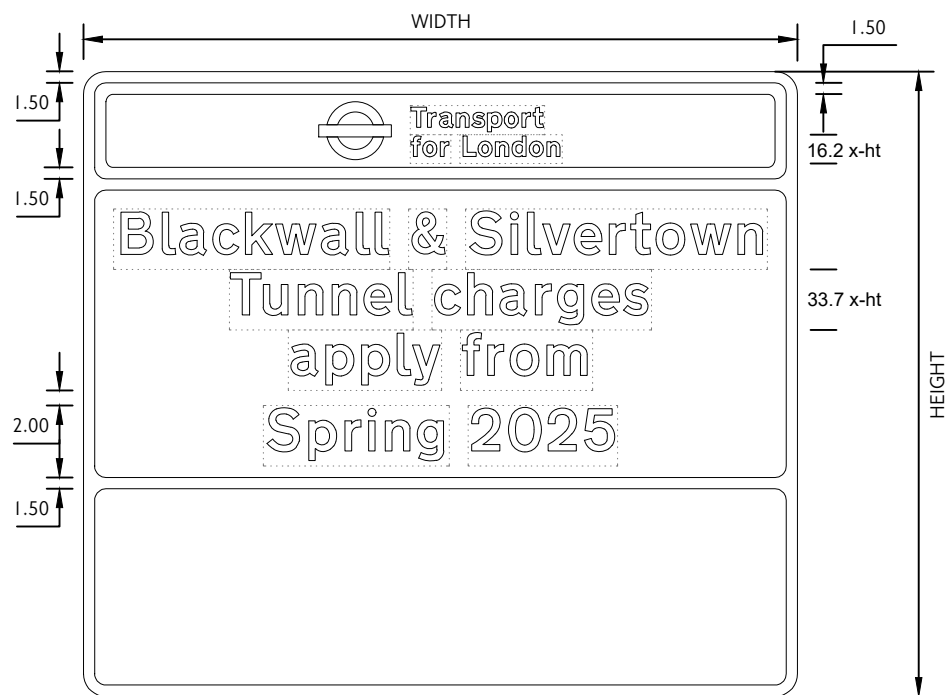

x-height (Branding)	x-height (main sign)	Width (mm)	Height (mm)	Area (m ²)
16.2	33.7	795	695	0.55
20.2	42.1	995	870	0.87
24.2	50.4	1190	1040	1.24
32.3	67.3	1590	1390	2.21
40.3	84	1985	1735	3.44
48.4	100.8	2380	2080	4.95
64.6	134.6	3180	2780	8.84

NOTES:

- The legend is from the Transport Medium alphabet at the x-heights shown in the table.
- The tile outlines do not form part of the sign.
- COLOURS:
 - Top Panel
 - TfL logo (Roundel): Blue (Pantone 072)
 - Panel: White
 - Background: Red
 - Border: White
 - Middle Panel
 - Background: Red
 - Legend: White
 - Border: White
 - Bottom Panel
 - Background: Grey
 - Border: White
- DIMENSIONS: x-heights are in millimeters, other dimensions are in stroke widths based on the x-height of the main panel (4sw = x-height).
- Date may be varied.
- This sign to be read in conjunction with drawing ST150060-TFL-TRS-ZZ-ZZ-DRG-TR-0018.


TfL RESTRICTED

							Project	
							Silvertown Tunnel	
P02	04-12-24	For DfT approval	AS	DF	CAH		Originator Transport for London	
P01	26-11-24	For TfL internal review/comment	AS	DF	CAH		Asset Classification Traffic Signs	
rev	date	details	drn	chk	app		Location Multiple Boroughs	
Silvertown Tunnel Road User Charging Signage Proposed Last Exit Before Charge Sign Sticker / Cover Sign							Scale N.T.S. @ A3	Sheet no 8 of 12



suitability	revision
S2	P02
FOR INFORMATION	
drawing No	
ST150060-TFL-TRS-ZZ-ZZ-DRG-TR-0032	

FILE REF: N01E.LONDON.TFL.LOCALSHARED\MYPTIDEIS\SCHEME INFORMATION\ALL AREAS\MAJOR PROJECTS\SILVERTOWN TUNNEL\06 DRAWINGS\01 WIPI\DRS\SIGNS DFT\TIP01\SPRING 2025 OPTIONS\ST150060-TFL-TRS-ZZ-ZZ-DRG-TR-0033

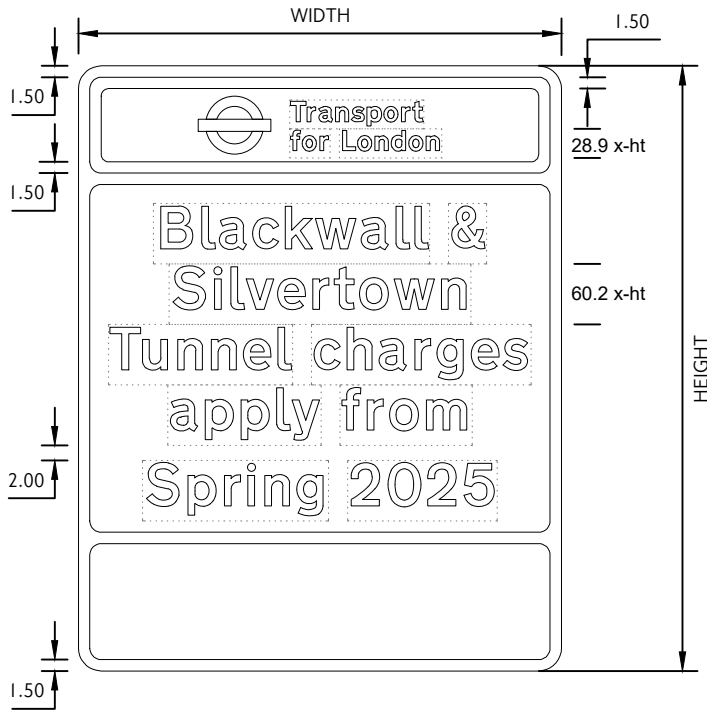

NOTES:

- The legend is from the Transport Medium alphabet at the x-heights shown in the table.
- The tile outlines do not form part of the sign.
- COLOURS:**
 - Top Panel**
 - TfL logo (Roundel): Blue (Pantone 072)
 - Panel: White
 - Background: Red
 - Border: White
 - Middle Panel**
 - Background: Red
 - Legend: White
 - Border: White
 - Bottom Panel**
 - Background: Grey
 - Border: White
- DIMENSIONS:** x-heights are in millimeters, other dimensions are in stroke widths based on the x-height of the main panel (4sw = x-height).
- Date may be varied.
- This sign to be read in conjunction with drawing ST150060-TFL-TRS-ZZ-ZZ-DRG-TR-0019.

x-height (Branding)	x-height (main sign)	Width (mm)	Height (mm)	Area (m ²)
28.9	60.2	960	1205	1.16
34.8	72.4	1155	1445	1.67
46.3	96.5	1540	1930	2.97
57.9	120.6	1925	2410	4.64
69.4	144.6	2310	2890	6.68
92.6	193.0	3080	3860	11.89
138.9	289.4	4620	5790	26.75


TFL RESTRICTED

P02	04-12-24	For DfT approval	AS	DF	CAH	
P01	26-11-24	For TfL internal review/comment	AS	DF	CAH	
rev	date	details	drn	chk	app	
Silvertown Tunnel Road User Charging Signage Proposed Reminder to Pay Sign Sticker / Cover Sign						

Project	
Silvertown Tunnel	
Originator	
Transport for London	
Asset Classification	
Traffic Signs	
Location	
Multiple Boroughs	
Scale	Sheet no
N.T.S. @ A4	9 of 12

Transport for London

suitability	revision
S2 FOR INFORMATION	P02
drawing No	
ST150060-TFL-TRS-ZZ-ZZ-DRG-TR-0033	
© Crown copyright and database rights 2024 Ordnance Survey 100035971	

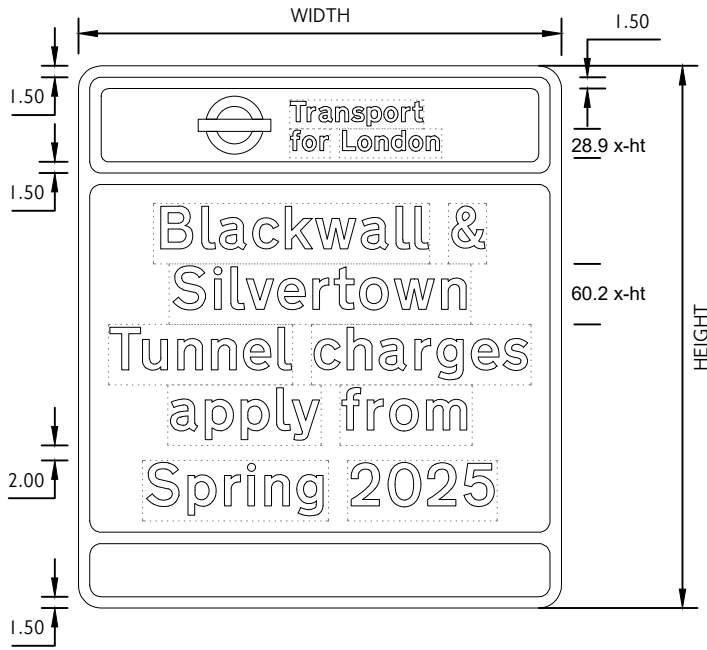


NOTES:

x-height (Branding)	x-height (main sign)	Width (mm)	Height (mm)	Area (m ²)
28.9	60.2	960	1080	1.04
34.8	72.4	1155	1295	1.50
46.3	96.5	1540	1730	2.66
57.9	120.6	1925	2160	4.16
69.4	144.6	2310	2590	5.98
92.6	193.0	3080	3460	10.66
138.9	289.4	4620	5190	23.98

- The legend is from the Transport Medium alphabet at the x-heights shown in the table.
- The tile outlines do not form part of the sign.
- COLOURS:
 - Top Panel
 - TfL logo (Roundel): Blue (Pantone 072)
 - Panel: White
 - Background: Red
 - Border: White
 - Middle Panel
 - Background: Red
 - Legend: White
 - Border: White
 - Bottom Panel
 - Background: Grey
 - Border: White
- DIMENSIONS: x-heights are in millimeters, other dimensions are in stroke widths based on the x-height of the main panel (4sw = x-height).
- Date may be varied.
- This sign to be read in conjunction with drawing ST150060-TFL-TRS-ZZ-ZZ-DRG-TR-0020 & ST150060-TFL-TRS-ZZ-ZZ-DRG-TR-0021.

TFL RESTRICTED


							Project Silvertown Tunnel	
P02	04-12-24	For DFT approval	AS	DF	CAH		Originator Transport for London	
P01	26-11-24	For TfL internal review/comment	AS	DF	CAH		Asset Classification Traffic Signs	
rev	date	details	drn	chk	app		Location Multiple Boroughs	
Silvertown Tunnel Road User Charging Signage Proposed Reminder to Pay Sign Sticker / Cover Sign							Scale N.T.S. @ A4	Sheet no 10 of 12



Transport for London

suitability S2	FOR INFORMATION	revision P02
drawing No ST150060-TFL-TRS-ZZ-ZZ-DRG-TR-0034		

© Crown copyright and database rights 2024 Ordnance Survey 100035971

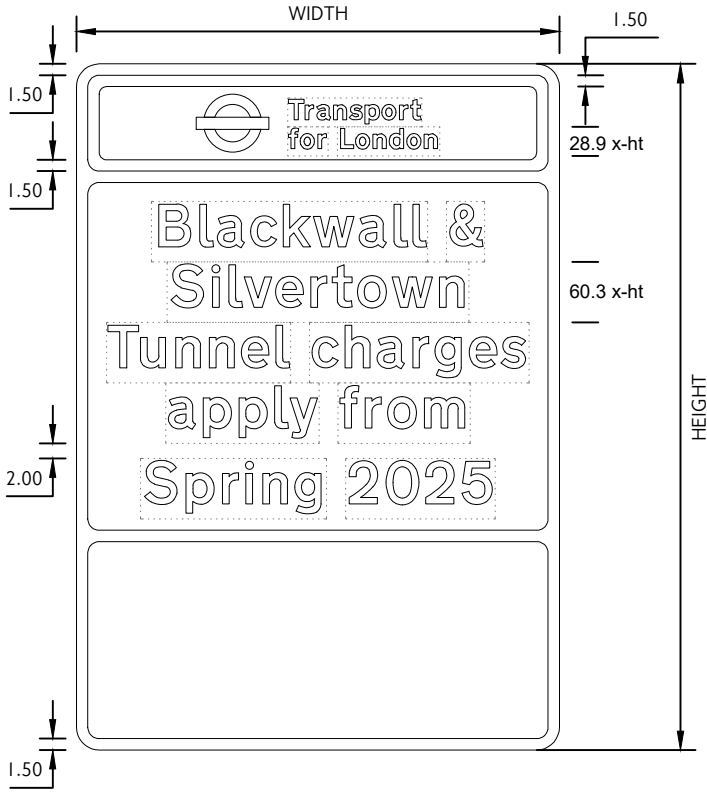

NOTES:

x-height (Branding)	x-height (main sign)	Width (mm)	Height (mm)	Area (m ²)
28.9	60.3	960	1365	1.31
34.8	72.5	1155	1645	1.90
46.3	96.5	1540	2190	3.37
57.9	120.7	1925	2740	5.27
69.5	144.8	2310	3285	7.59
92.6	193.0	3080	4380	13.49
138.9	289.4	4620	6570	30.35

- The legend is from the Transport Medium alphabet at the x-heights shown in the table.
- The tile outlines do not form part of the sign.
- COLOURS:**
 - Top Panel**
 - TfL logo (Roundel): Blue (Pantone 072)
 - Panel: White
 - Background: Red
 - Border: White
 - Middle Panel**
 - Background: Red
 - Legend: White
 - Border: White
 - Bottom Panel**
 - Background: Grey
 - Border: White
- DIMENSIONS:** x-heights are in millimeters, other dimensions are in stroke widths based on the x-height of the main panel (4sw = x-height).
- Date may be varied.
- This sign to be read in conjunction with drawing ST150060-TFL-TRS-ZZ-ZZ-DRG-TR-0025.


TfL RESTRICTED

						Project
						Silvertown Tunnel
P02	04-12-24	For DfT approval	AS	DF	CAH	Originator
P01	26-11-24	For TfL internal review/comment	AS	DF	CAH	Transport for London
rev	date	details	drn	chk	app	Asset Classification
						Traffic Signs
Silvertown Tunnel Road User Charging Signage Proposed Reminder to Pay Sign (With Time) Sticker / Cover Sign						Location
						Multiple Boroughs
			Scale		Sheet no	
			N.T.S. @ A4		11 of 12	



Transport for London

suitability	revision
S2 FOR INFORMATION	P02
drawing No	
ST150060-TFL-TRS-ZZ-ZZ-DRG-TR-0035	
© Crown copyright and database rights 2024 Ordnance Survey 100035971	

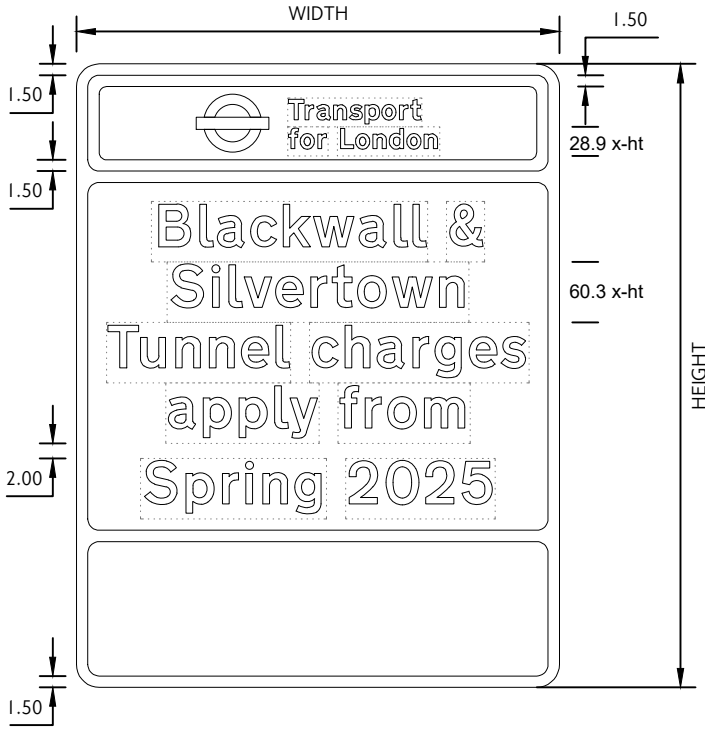

NOTES:

- The legend is from the Transport Medium alphabet at the x-heights shown in the table.
- The tile outlines do not form part of the sign.
- COLOURS:
 - Top Panel
 - TfL logo (Roundel): Blue (Pantone 072)
 - Panel: White
 - Background: Red
 - Border: White
 - Middle Panel
 - Background: Red
 - Legend: White
 - Border: White
 - Bottom Panel
 - Background: Grey
 - Border: White
- DIMENSIONS: x-heights are in millimeters, other dimensions are in stroke widths based on the x-height of the main panel (4sw = x-height).
- Date may be varied.
- This sign to be read in conjunction with drawing ST150060-TFL-TRS-ZZ-ZZ-DRG-TR-0026 & ST150060-TFL-TRS-ZZ-ZZ-DRG-TR-0027.

x-height (Branding)	x-height (main sign)	Width (mm)	Height (mm)	Area (m ²)
28.9	60.3	960	1240	1.19
34.8	72.5	1155	1495	1.73
46.3	96.5	1540	1990	3.06
57.9	120.7	1925	2490	4.79
69.5	144.8	2310	2985	6.90
92.6	193.0	3080	3980	12.26
138.9	289.4	4620	5970	27.58

TFL RESTRICTED

						Project
						Silvertown Tunnel
P02	04-12-24	For DfT approval	AS	DF	CAH	Originator
P01	26-11-24	For TfL internal review/comment	AS	DF	CAH	Transport for London
rev	date	details	drn	chk	app	Asset Classification
						Traffic Signs
						Location
						Multiple Boroughs
						Scale
						N.T.S. @ A4
						Sheet no
						12 of 12

Silvertown Tunnel Road
User Charging Signage
Proposed Reminder to Pay Sign (With Time)
Sticker / Cover Sign

Project: Silvertown Tunnel

Originator: Transport for London

Asset Classification: Traffic Signs

Location: Multiple Boroughs

Scale: N.T.S. @ A4

Sheet no: 12 of 12

suitability: S2 | FOR INFORMATION | revision: P02

drawing No: ST150060-TFL-TRS-ZZ-ZZ-DRG-TR-0036

© Crown copyright and database rights 2024 Ordnance Survey 100035971