



Department  
for Transport

## Road Traffic Regulation Act 1984 Sections 64 and 65

### Authorisation of traffic signs and special directions

#### Accessible transcript

Secretary of State for Transport's traffic authorisation of traffic signs for the purpose of giving directions to road users on Temple Way, Bristol, and where Bristol City Council is the traffic authority.

The following pages contain a copy of the text from the Secretary of State for Transport's traffic authorisation regarding the above traffic signs.

A scanned copy of the signed authorisation and supporting documents from the application are appended to this letter. The supporting material is submitted to the Department for Transport by a third party. You should refer to the party involved for accessible copies of the supporting material.



OFFICIAL

Department  
for Transport

GT50/015/0031

**ROAD TRAFFIC REGULATION ACT 1984 – SECTIONS 64 AND 65**  
**AUTHORISATION OF TRAFFIC SIGNS AND SPECIAL DIRECTIONS**

The Secretary of State for Transport, in exercise of her powers under Sections 64 and 65 of the Road Traffic Regulation Act 1984, and all other powers enabling her in that behalf, for the purpose of giving directions to road users on Temple Way, Bristol, and where Bristol City Council is the traffic authority, hereby:-

1. authorises the erection at or within 5 metres of the site shown schematically on the attached plan numbered GT50/015/0031-1 of traffic sign (hereinafter referred to as “the authorised sign”) conforming as to size, colour and character with the sign shown in the attached drawing numbered GT50/015/0031-2; and
2. directs that the provisions of Schedule 12, Parts 1 to 29 of the Traffic Signs Regulations 2016 (Part 1 of S.I. 2016/362, “the 2016 Regulations”) shall apply to the authorised sign in the same manner as they apply to the signs, legends, arrows and lane marking symbols shown in Schedule 12, Parts 1 to 29 of those Regulations; and
3. directs, without prejudice to any statutory provisions to the like effect, that it is a condition of this authorisation that the erection of the authorised sign at or near the said site shall continue to have effect only until such day as may be appointed by one month's notice given by the Secretary of State in writing to the traffic authority for the removal or alteration of the authorised sign and on that day the said authorisation shall, without prejudice to the giving of any further authorisation or direction, cease to have effect.

OFFICIAL



OFFICIAL

Department  
for Transport

GT50/015/0031

The provisions of Regulations 5, 7, 8 and 11 of the 2016 Regulations shall apply to the authorised sign in the same manner as they apply to the signs shown in Schedule 12, Parts 1 to 29 to those Regulations.

Dated *25 March 2025*

Signed by authority of the Secretary of State

.....  
A Delegated Official of the Department for Transport



Department  
for Transport

**SCANNED  
AUTHORISATION  
AND SUPPORTING  
DOCUMENTS  
FOLLOW**



OFFICIAL

# Department for Transport

GT50/015/0031

## **ROAD TRAFFIC REGULATION ACT 1984 – SECTIONS 64 AND 65**

### **AUTHORISATION OF TRAFFIC SIGNS AND SPECIAL DIRECTIONS**

The Secretary of State for Transport, in exercise of her powers under Sections 64 and 65 of the Road Traffic Regulation Act 1984, and all other powers enabling her in that behalf, for the purpose of giving directions to road users on Temple Way, Bristol, and where Bristol City Council is the traffic authority, hereby:-

1. authorises the erection at or within 5 metres of the site shown schematically on the attached plan numbered GT50/015/0031-1 of traffic sign (hereinafter referred to as “the authorised sign”) conforming as to size, colour and character with the sign shown in the attached drawing numbered GT50/015/0031-2; and
2. directs that the provisions of Schedule 12, Parts 1 to 29 of the Traffic Signs Regulations 2016 (Part 1 of S.I. 2016/362, “the 2016 Regulations”) shall apply to the authorised sign in the same manner as they apply to the signs, legends, arrows and lane marking symbols shown in Schedule 12, Parts 1 to 29 of those Regulations; and
3. directs, without prejudice to any statutory provisions to the like effect, that it is a condition of this authorisation that the erection of the authorised sign at or near the said site shall continue to have effect only until such day as may be appointed by one month's notice given by the Secretary of State in writing to the traffic authority for the removal or alteration of the authorised sign and on that day the said authorisation shall, without prejudice to the giving of any further authorisation or direction, cease to have effect.

OFFICIAL



OFFICIAL

# Department for Transport

GT50/015/0031

The provisions of Regulations 5, 7, 8 and 11 of the 2016 Regulations shall apply to the authorised sign in the same manner as they apply to the signs shown in Schedule 12, Parts 1 to 29 to those Regulations.

Dated *25 March 2025*

Signed by authority of the Secretary of State



**CERTIFIED TRUE COPY**





Department  
for Transport


Date:  
26/03/2025

.....  
A Delegated Official of the Department for Transport



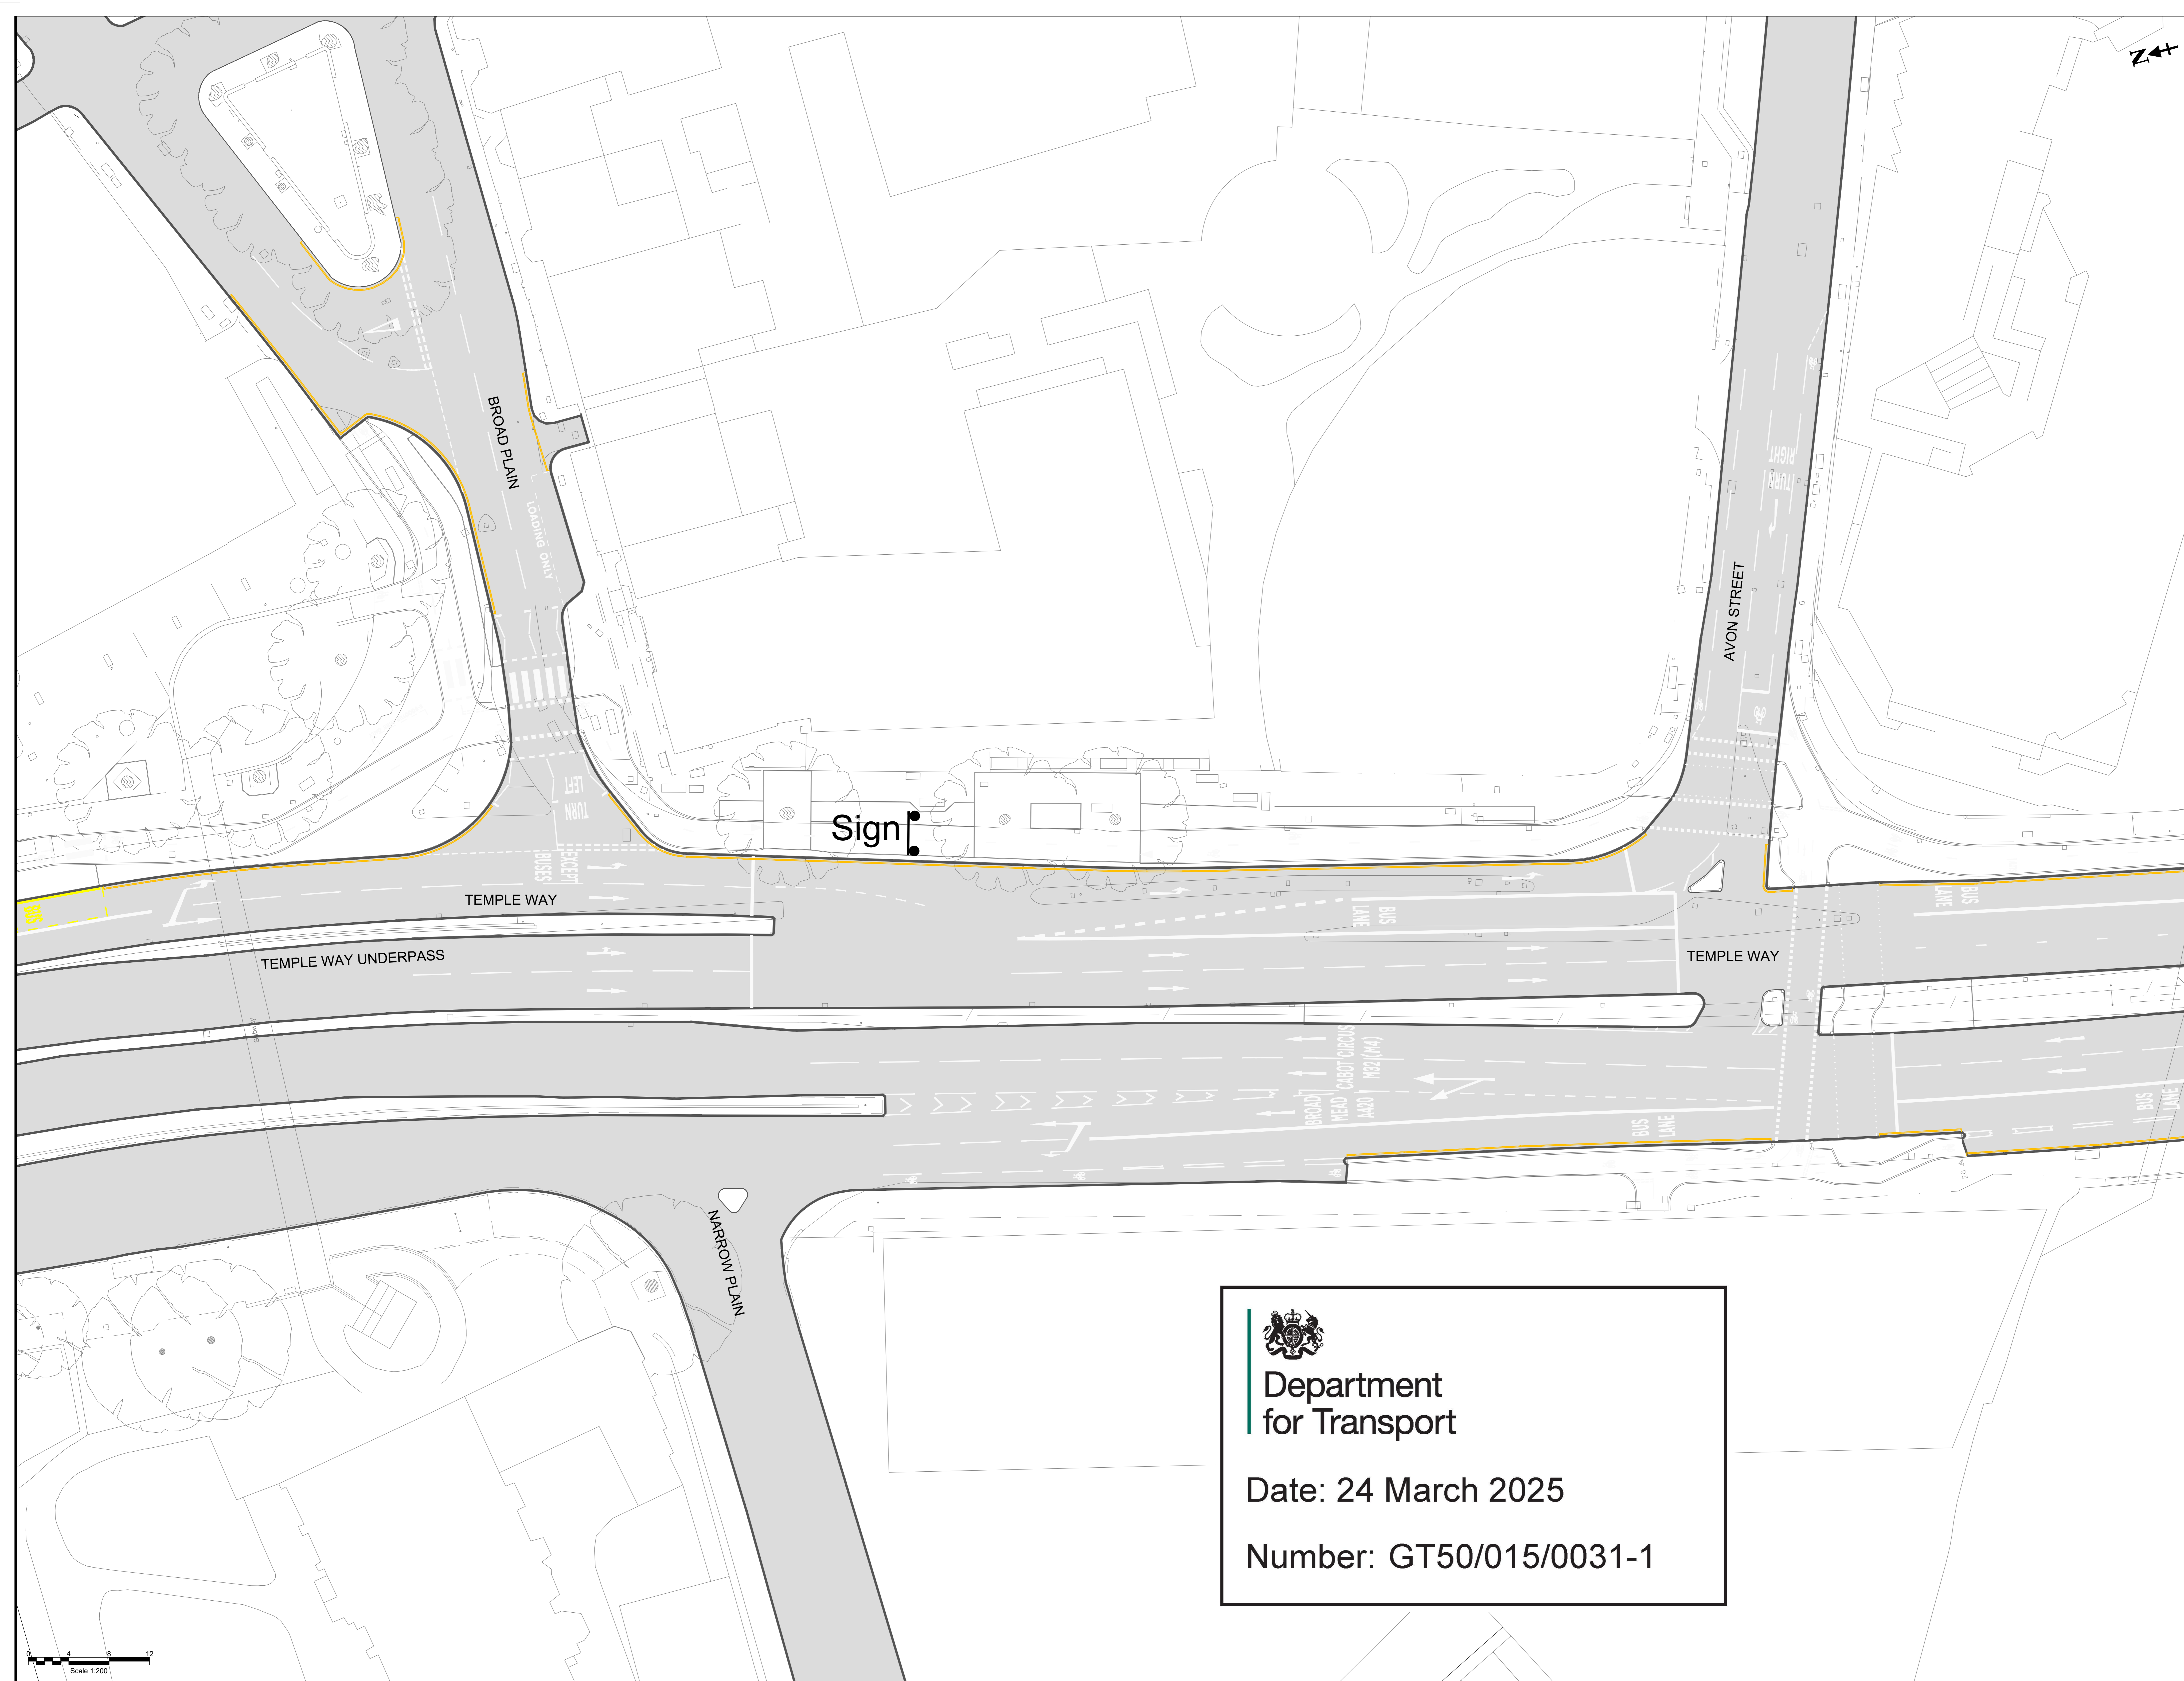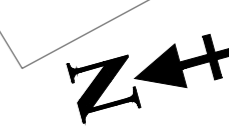

Sign

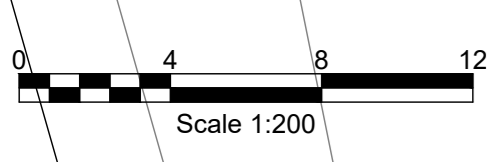


Department  
for Transport

Date: 24 March 2025

Number: GT50/015/0031-1

Rev.	Date	Description	By

Project  
**Temple Way CRSTS**

Title  
**Proposed Sign Location  
and Road Markings**


Client  
**Strategic City Transport  
Management of Place  
Growth & Regeneration**

Drawn by <b>CAS</b>	Checked by <b>DJB</b>
Date Drawn <b>Feb-2025</b>	Date Issued <b>12-Mar-2025</b>
Status <b> </b>	Issued by <b> </b>

Scale  
**1:200 @ A0**

Project Number <b>E23052</b>	Drawing <b>-D-DFT03-</b>	Revision <b>-</b>
---------------------------------	-----------------------------	----------------------




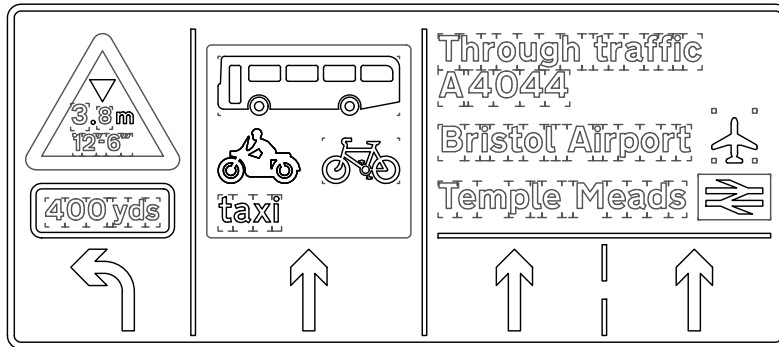

Warning triangle (s/w): Diagram 958 (s/w):

Width: 33.94 Height: 30 x-height: 100  
 Width: 45 Height: 42.5 x-height: 100

Based on DfT working drawing P530A  
 Based on DfT working drawing P959.1

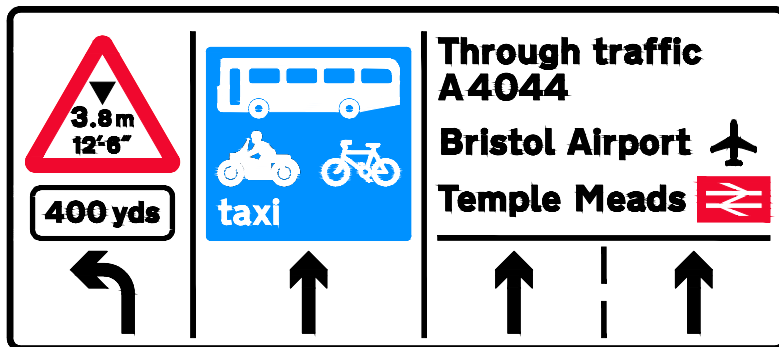

Dimensions (mm)

Width: 4305  
 Height: 1900  
 x-height: 100  
 Area: 8.18m<sup>2</sup>

Notes:

Sign to be reflectorised with Class RA2 reflective material.

The sign is a Schedule 12 drawing, designed in accordance with TSRGD Chapter 7, section 6.



**TRAFFIC & HIGHWAYS MAINTENANCE**

ENGINEERING & DESIGN

PO Box 3399, Bristol City Council, Bristol BS1 9NE

(C) Crown Copyright and database rights 2024 Ordnance Survey AC0000807971

Rev.	Date	Description	By

Project

**Temple Way CRSTS**

Title

**Dedicated Lane Advance Direction Sign With 24 Hour Bus Lane and Low Bridge Signs**

Client

**Strategic City Transport Management of Place**










Department for Transport

Date: 24 March 2025

Number: GT50/015/0031-2

on



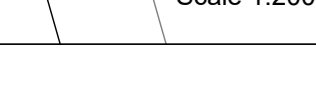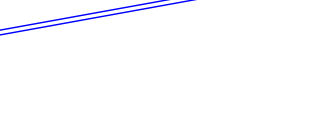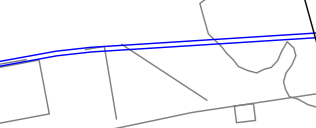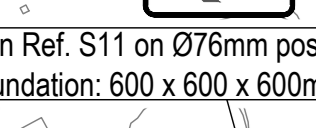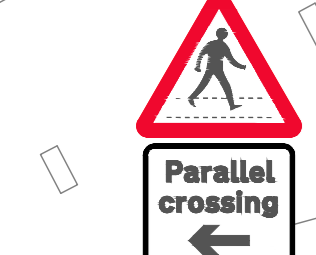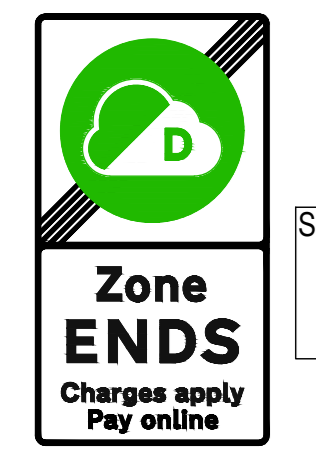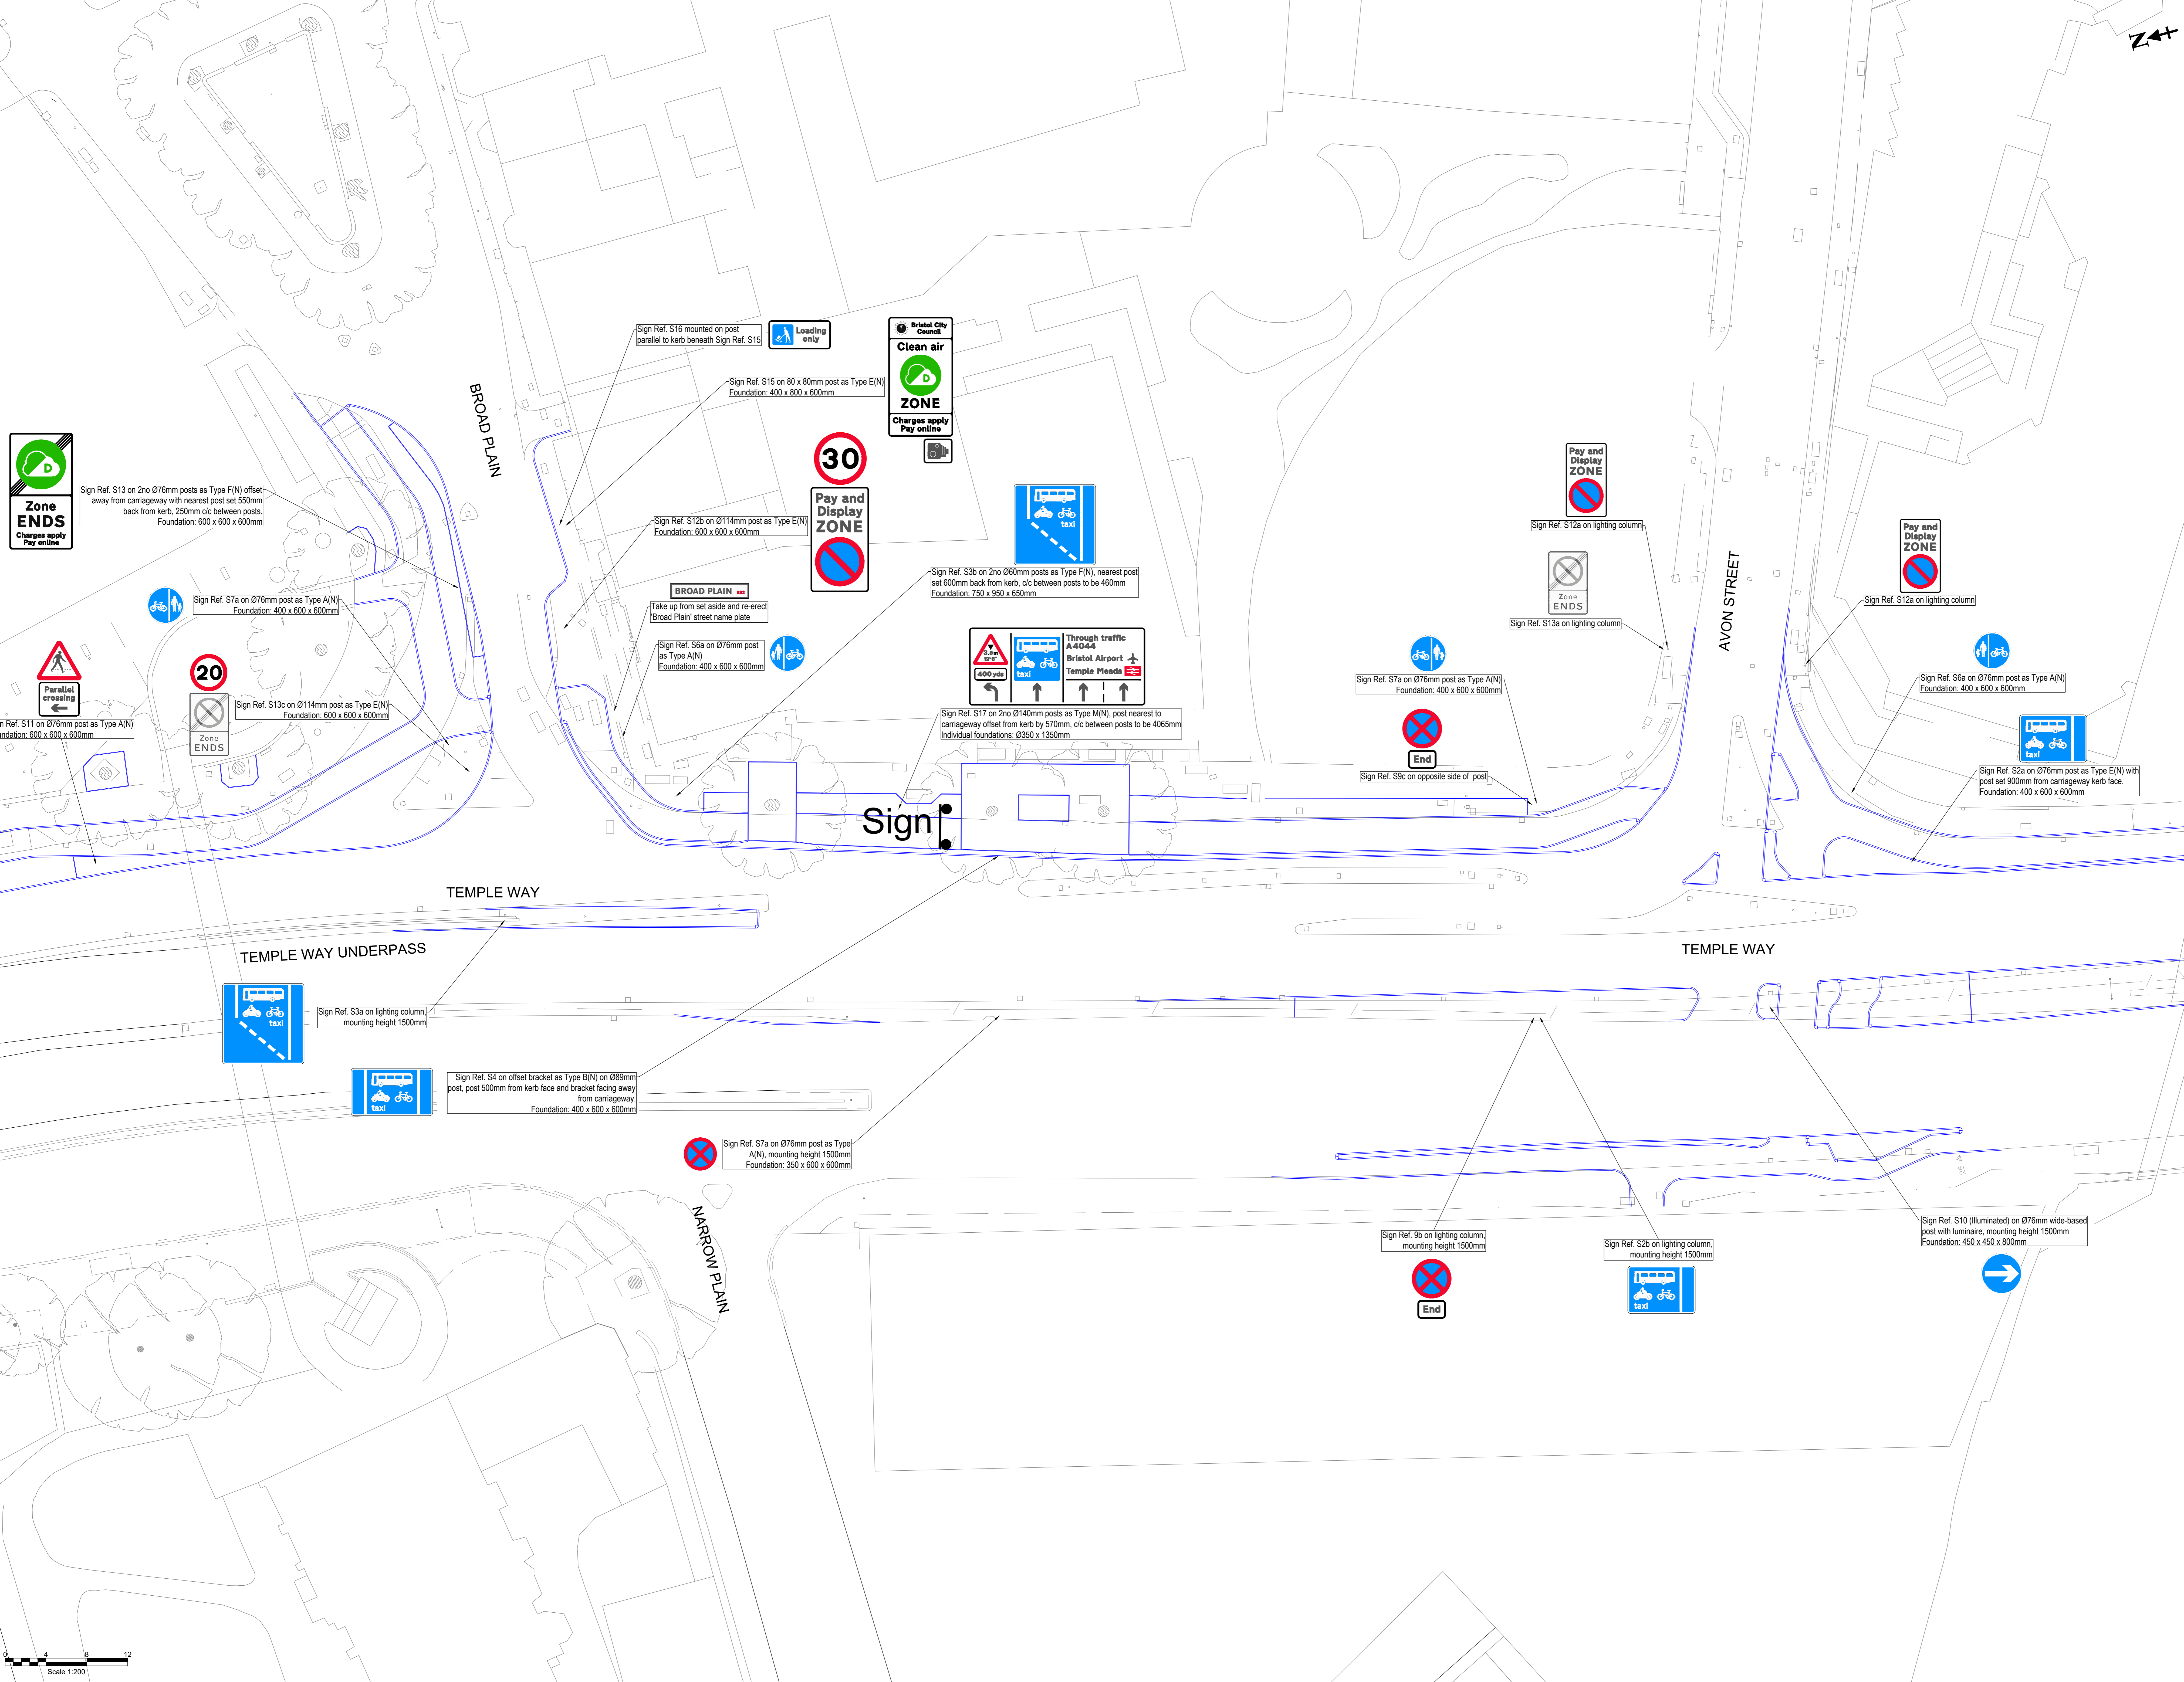

Scale 1:200

Rev.	Date	Description	By

Project  
**Temple Way CRSTS**

Title  
**Proposed Sign Location**

Client  
 Strategic City Transport  
 Management of Place  
 Growth & Regeneration

Drawn by <b>CAS</b>	Checked by <b>DJB</b>
Date Drawn <b>Feb-2025</b>	Date Issued <b>12-Mar-2025</b>
Status	Issued by <b>DJB</b>

Scale  
**1:200 @ A0**  
 Project Number  
**E23052 -D-DFT02-**